


\\s14.047\...100-base.dwg

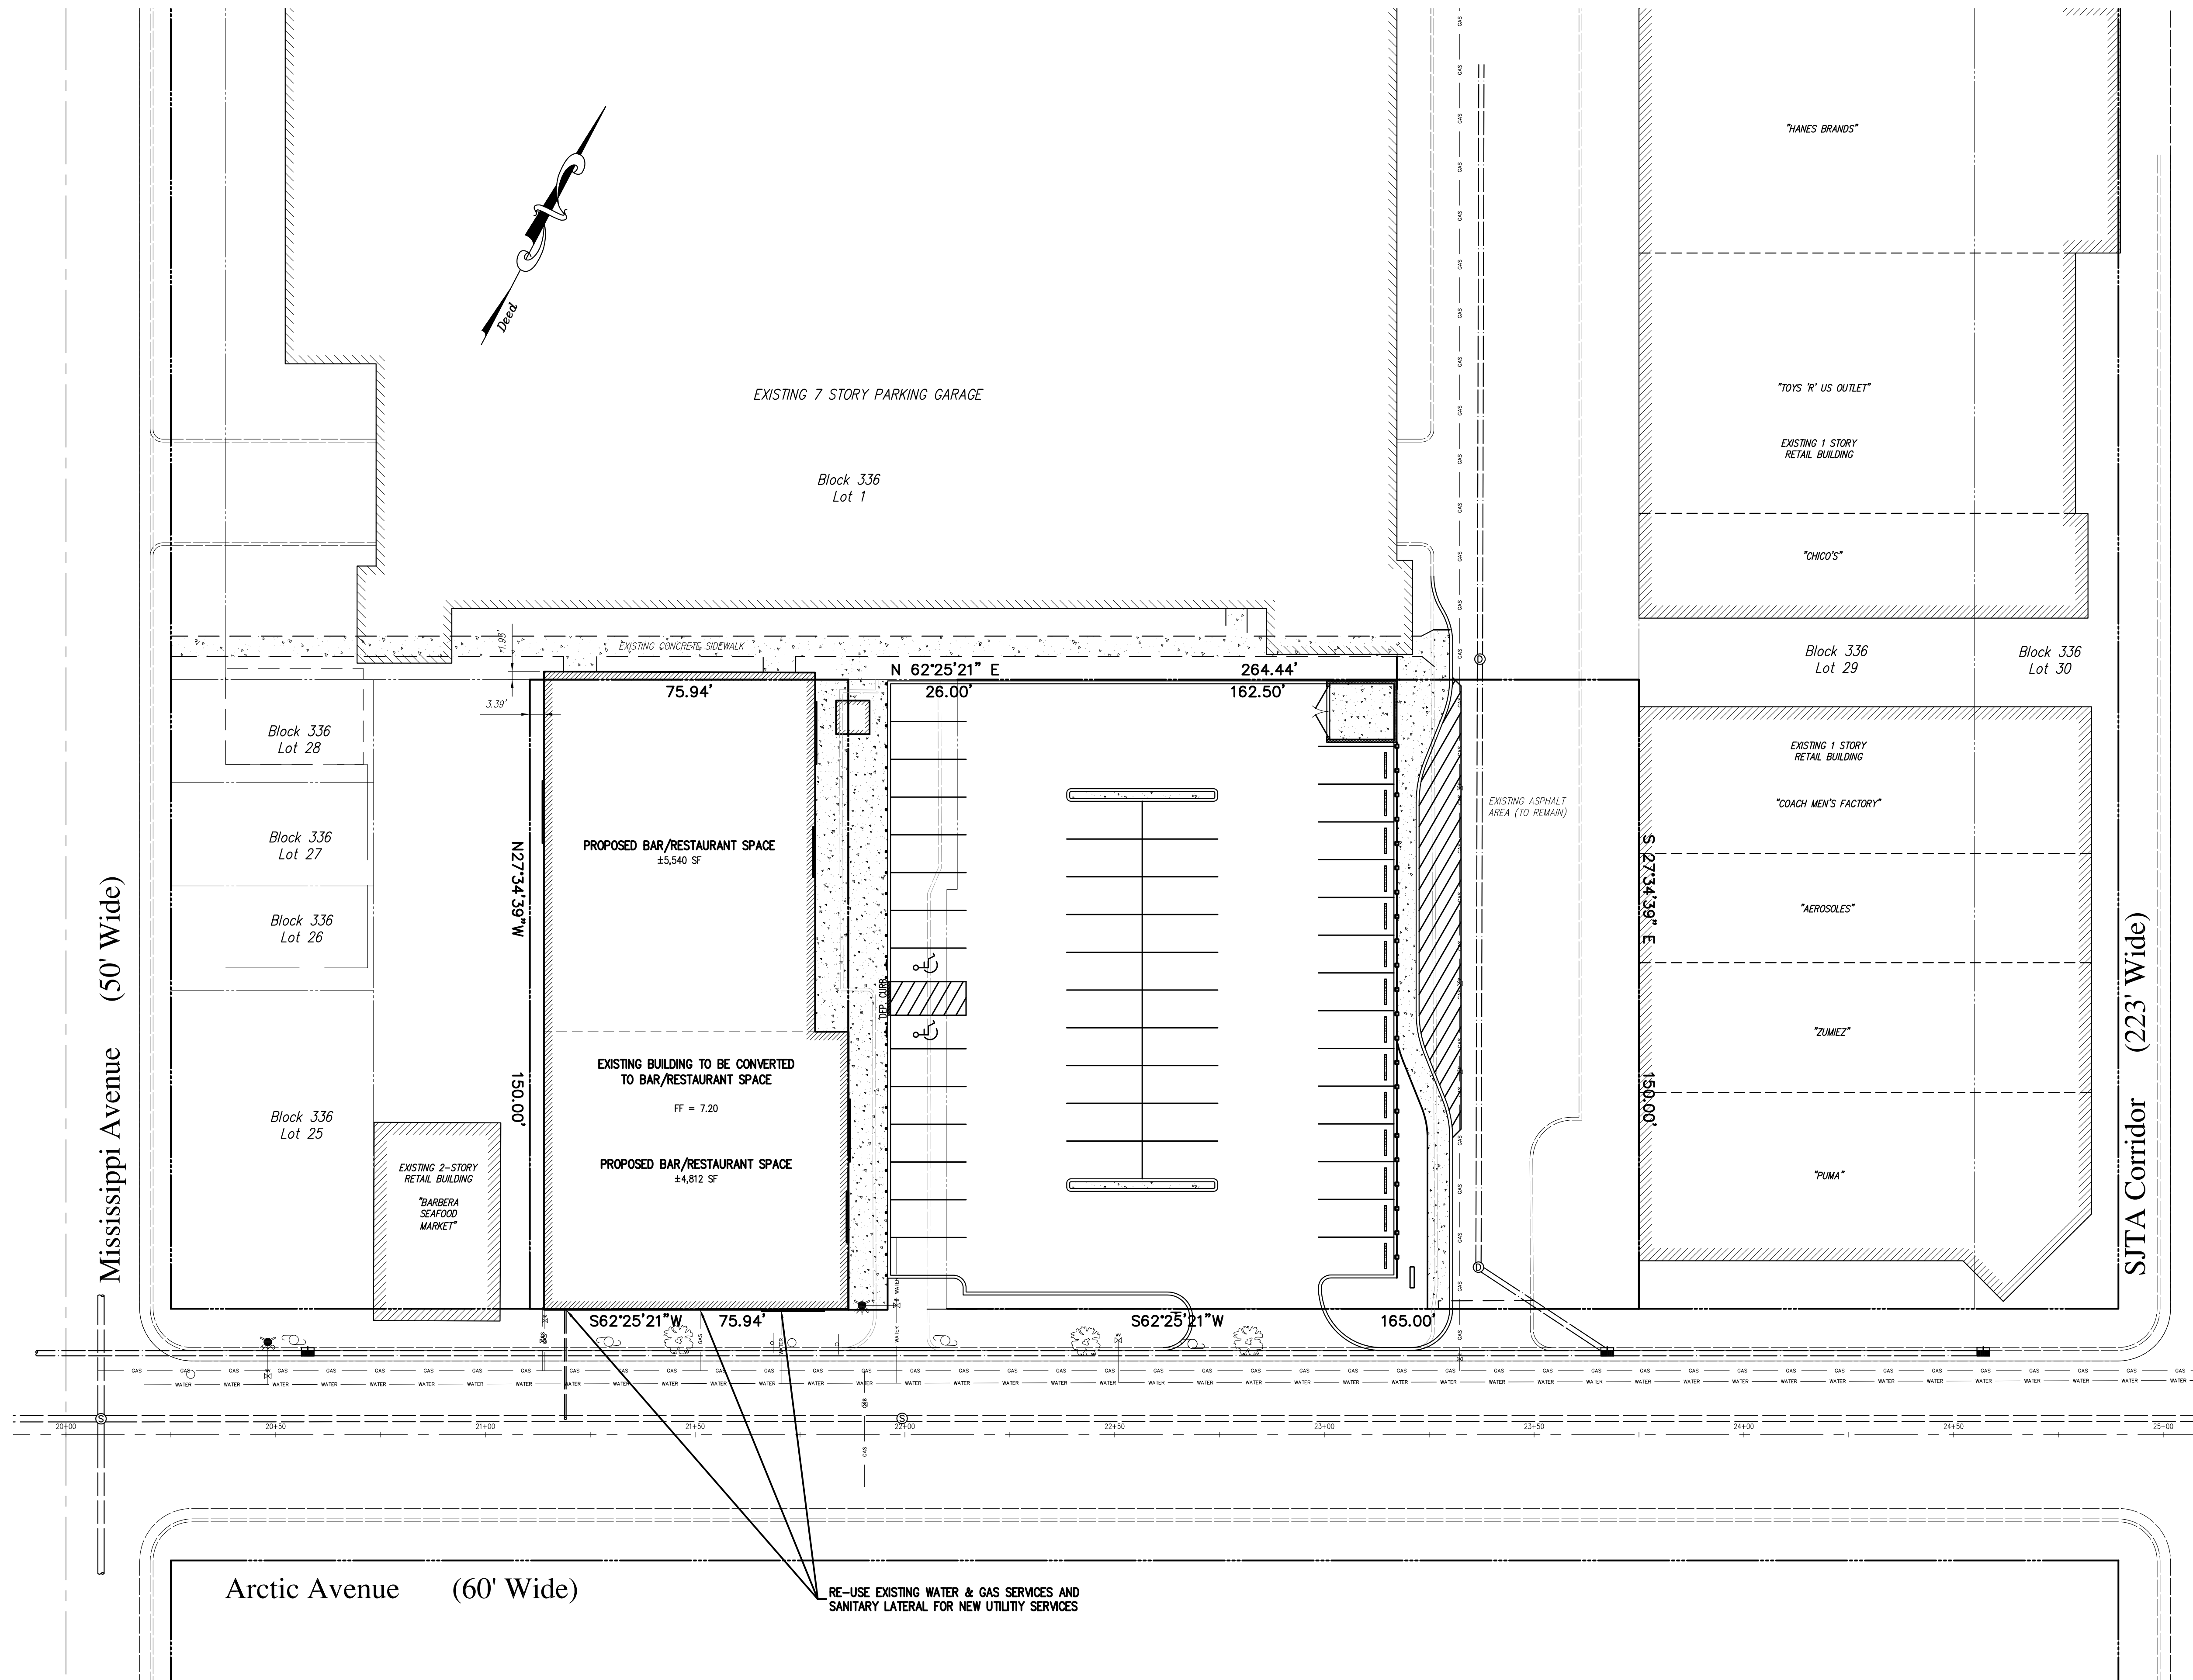

RE-USE EXISTING WATER & GAS SERVICES AND SANITARY LATERAL FOR NEW UTILITY SERVICES

<p>City of Atlantic City, Atlantic County, New Jersey          Application for Preliminary &amp; Final Major Site Plan Approval for  <b>JTD Realty Group, Inc.</b>          Block 336, Lots 2-23 - 2231 Arctic Avenue          Utility Plan</p>	
<p>Scale As Noted</p>	<p>Date 03-24-15</p>
<p>Sheet Name C6</p>	<p>Job No. 5414.047</p>
<p>EE Dwg No. EE-3418-CD</p>	<p>7 Sheet No. Total Sheets 10</p>
<p>Designed CEE</p>	<p>Drawn STAFF</p>
<p>Checked CEE</p>	<p>Approved CEE</p>
<p><b>Endicott Engineering</b>          319 E. Jimmie Leeds Road, Suite 701          Galloway, NJ 08205          Phone (609) 652-8350 Fax (609) 652-8359          e-mail: office@endicottengineering.com          www.endicottengineering.com</p>	
<p><b>Charles E. Endicott</b>          Professional Engineer          New Jersey License No. 41933</p>	
<p>New Jersey State Board of Professional Engineers and Land Surveyors Certificate of Authorization</p>	<p>Endicott Engineering, LLC assumes the liability for the accuracy of this drawing for anyone other than the person(s) who originally contacted the work.</p>
<p>Date</p>	<p>Revision</p>