
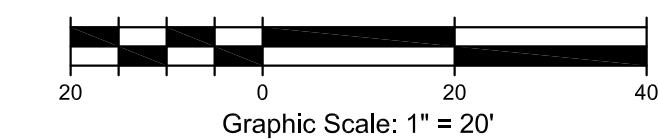


\\s14.047\...100-base.dwg

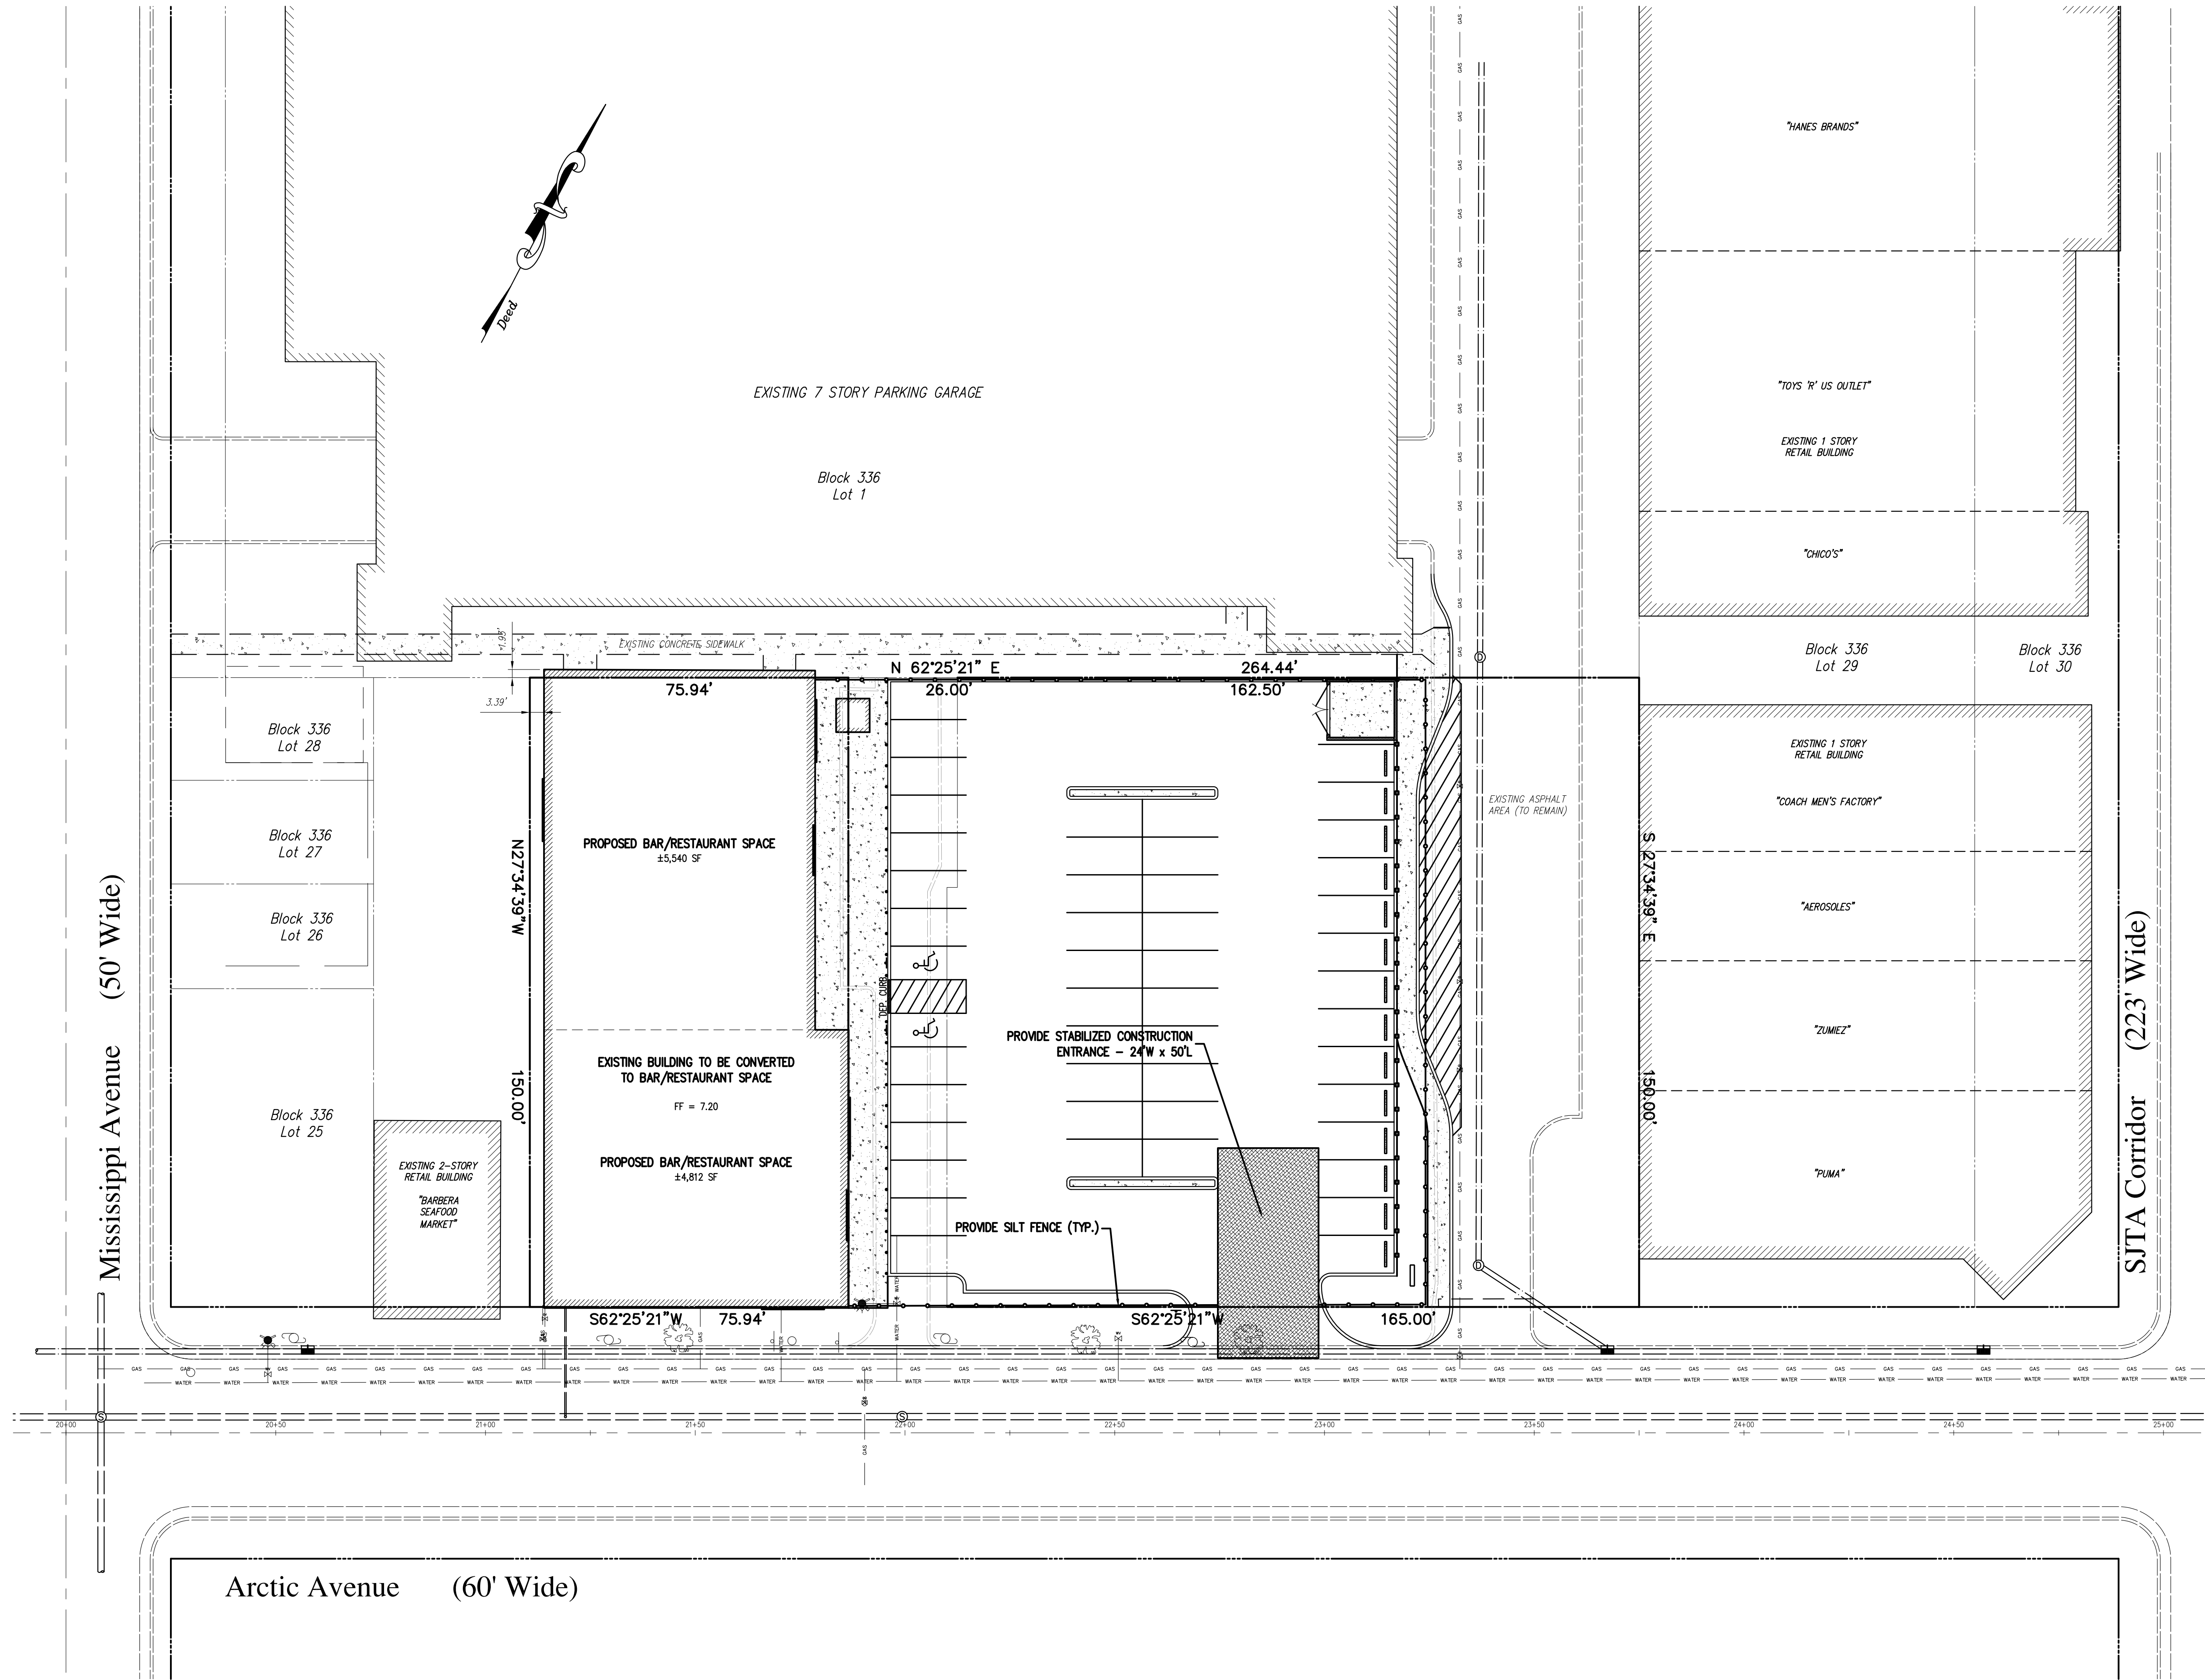

<p>City of Atlantic City, Atlantic County, New Jersey Application for Preliminary & Final Major Site Plan Approval for JTD Realty Group, Inc. Block 336, Lots 2-23 - 2231 Arctic Avenue Soil Erosion & Sediment Control Plan</p>	
<p>Scale As Noted</p>	<p>Date 03-24-15</p>
<p>Sheet Name C7</p>	<p>Job No. 5414.047</p>
<p>EE Dwg No. EE-3419-CD</p>	<p>8 Sheet No. 10 Total Sheets</p>
<p>Designed CEE</p>	<p>Drawn STAFF</p>
<p>Checked CEE</p>	<p>Approved CEE</p>
<p>Endicott Engineering 319 E. Jimmie Leeds Road, Suite 701 Galloway, NJ 08205 Phone (609) 652-8350 Fax (609) 652-8359 e-mail: office@endicottengineering.com www.endicottengineering.com</p>	
<p>Charles E. Endicott Professional Engineer New Jersey License No. 41933</p>	
<p>New Jersey State Board of Professional Engineers and Land Surveyors Certificate of Authorization</p>	<p>Endicott Engineering, LLC assumes the liability for the accuracy of this drawing to anyone other than the person(s) who originally contacted the work.</p>
<p>Date</p>	<p>Revision</p>