

1ST FLOOR PLAN
SCALE: 3/16" = 1'-0"

NEW YORK AVENUE

**QUEST
DESIGN
SERVICES
LLC.**


DWG. TITLE:
FLOOR PLANS
SCALE: AS NOTED
REVISIONS:

ISSUE DATE
5/19/15

PROJECT:
10 S. NEW YORK AVE.
ATLANTIC CITY, N.J.
OWNER:
Longacre New Jersey Properties LLC
1621 McKean Street 2nd Floor
Philadelphia, Pennsylvania 19145

DWG. NO.

A-1

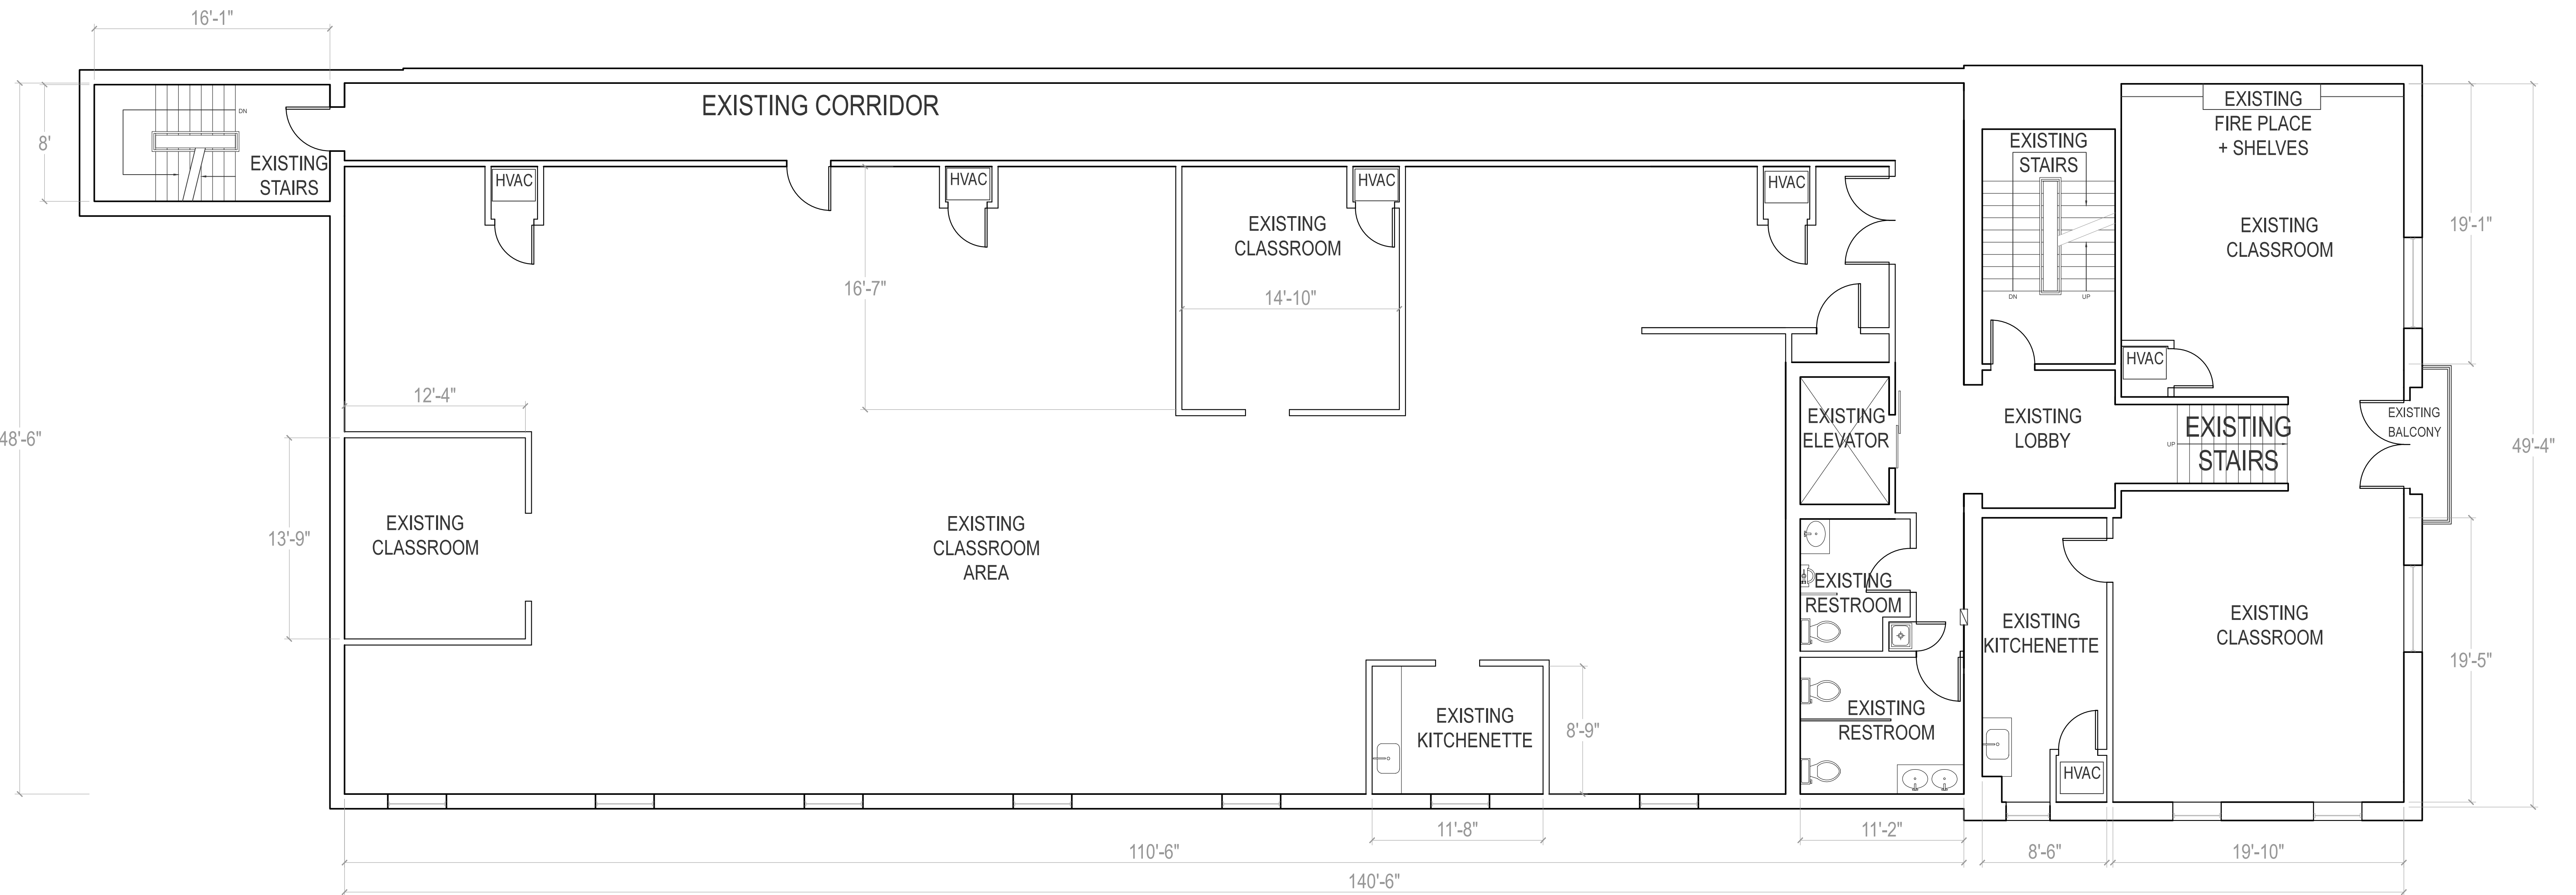

2ND FLOOR PLAN
 SCALE: 3/16" = 1'-0"

**QUEST
 DESIGN
 SERVICES
 LLC.**


DWG. TITLE:
 FLOOR PLANS
SCALE: AS NOTED
REVISIONS:

ISSUE DATE
 5/19/15

PROJECT:
 10 S. NEW YORK AVE.
 ATLANTIC CITY, N.J.
OWNER:
 Longacre New Jersey Properties LLC
 1621 McKean Street 2nd Floor
 Philadelphia, Pennsylvania 19145

DWG. NO.

A-2

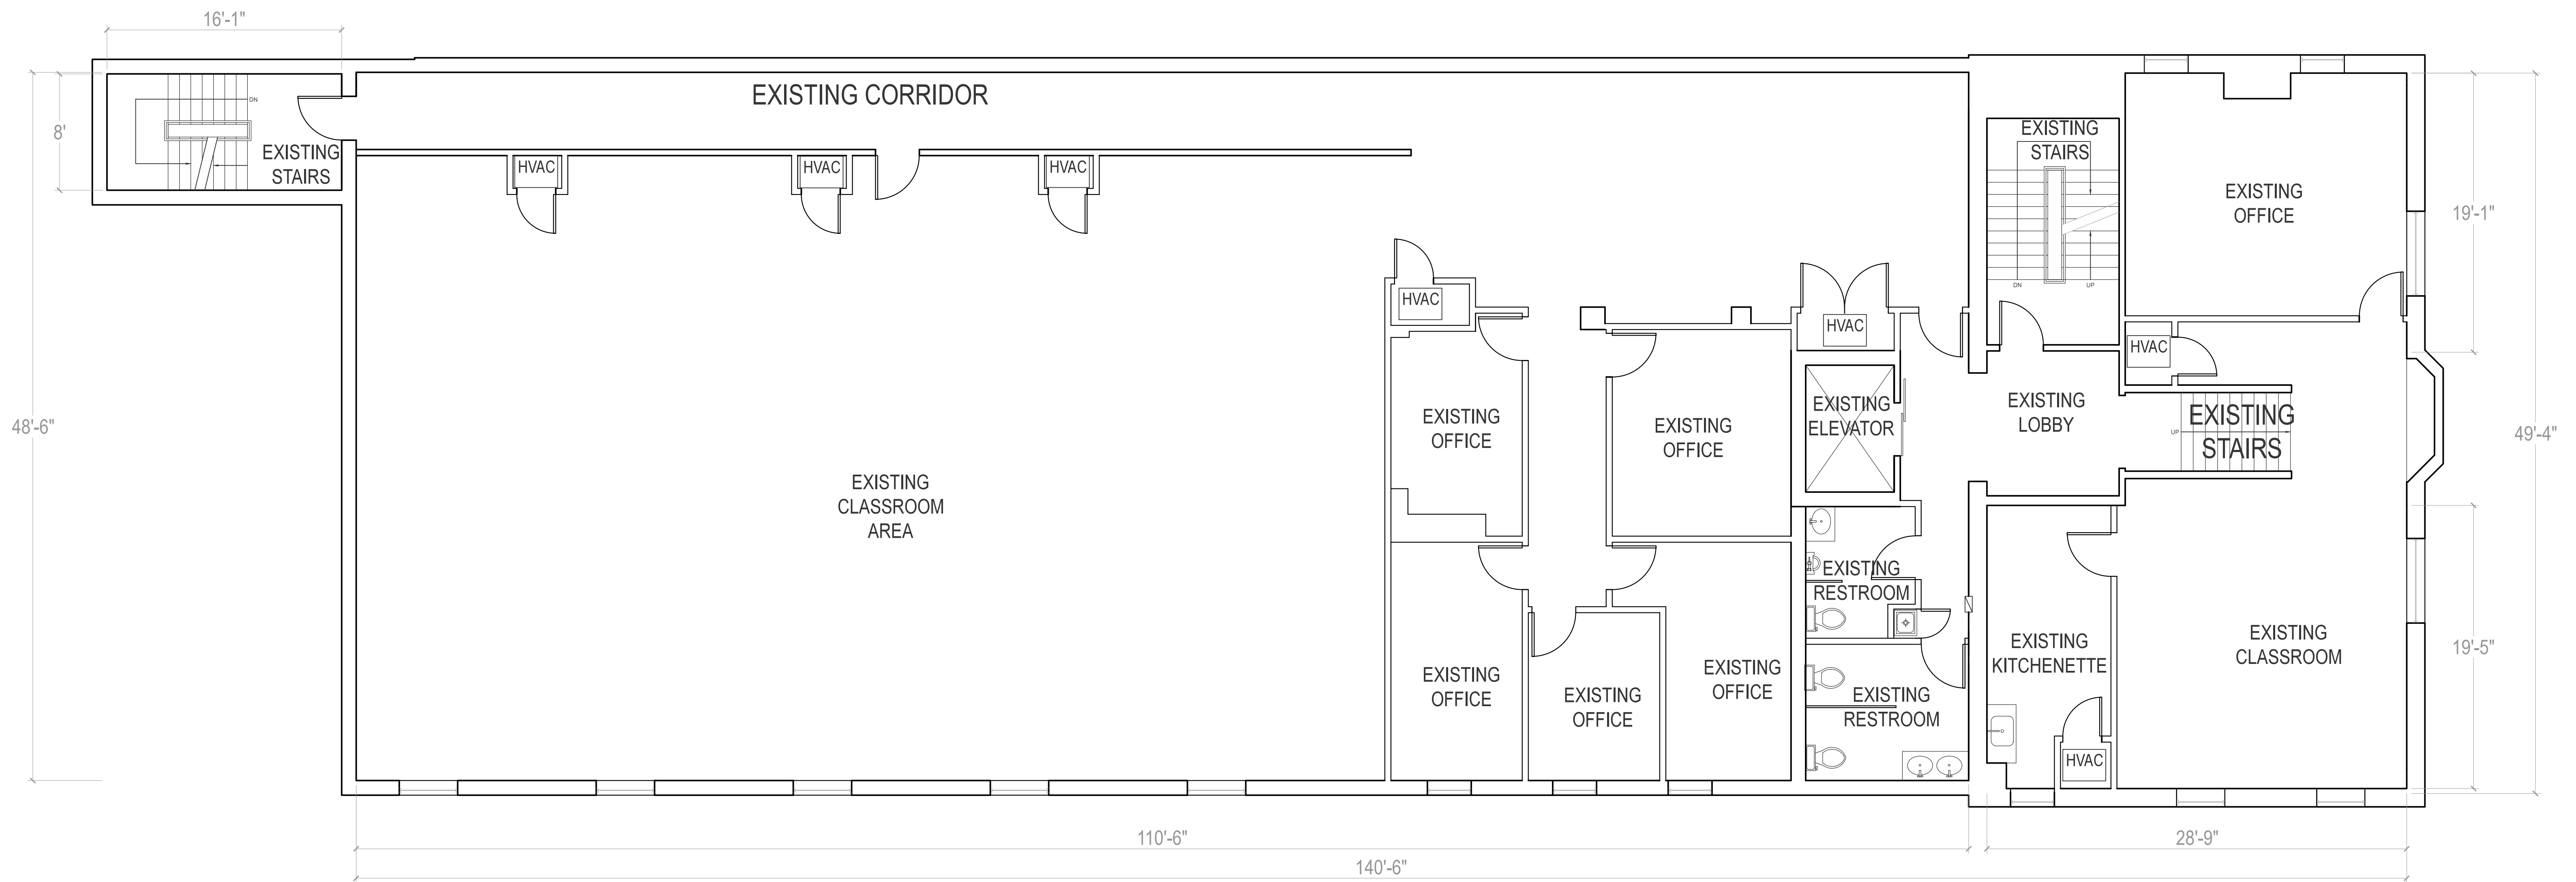

3RD FLOOR PLAN
 SCALE: 3/16" = 1'-0"

**QUEST
 DESIGN
 SERVICES
 LLC.**

DWG. TITLE:
 FLOOR PLANS
SCALE: AS NOTED
REVISIONS:


ISSUE DATE
 5/19/15

PROJECT:
 10 S. NEW YORK AVE.
 ATLANTIC CITY, N.J.
OWNER:
 Longacre New Jersey Properties LLC
 1621 McKean Street 2nd Floor
 Philadelphia, Pennsylvania 19145

DWG. NO.

A-3

SHEET 3 OF 5

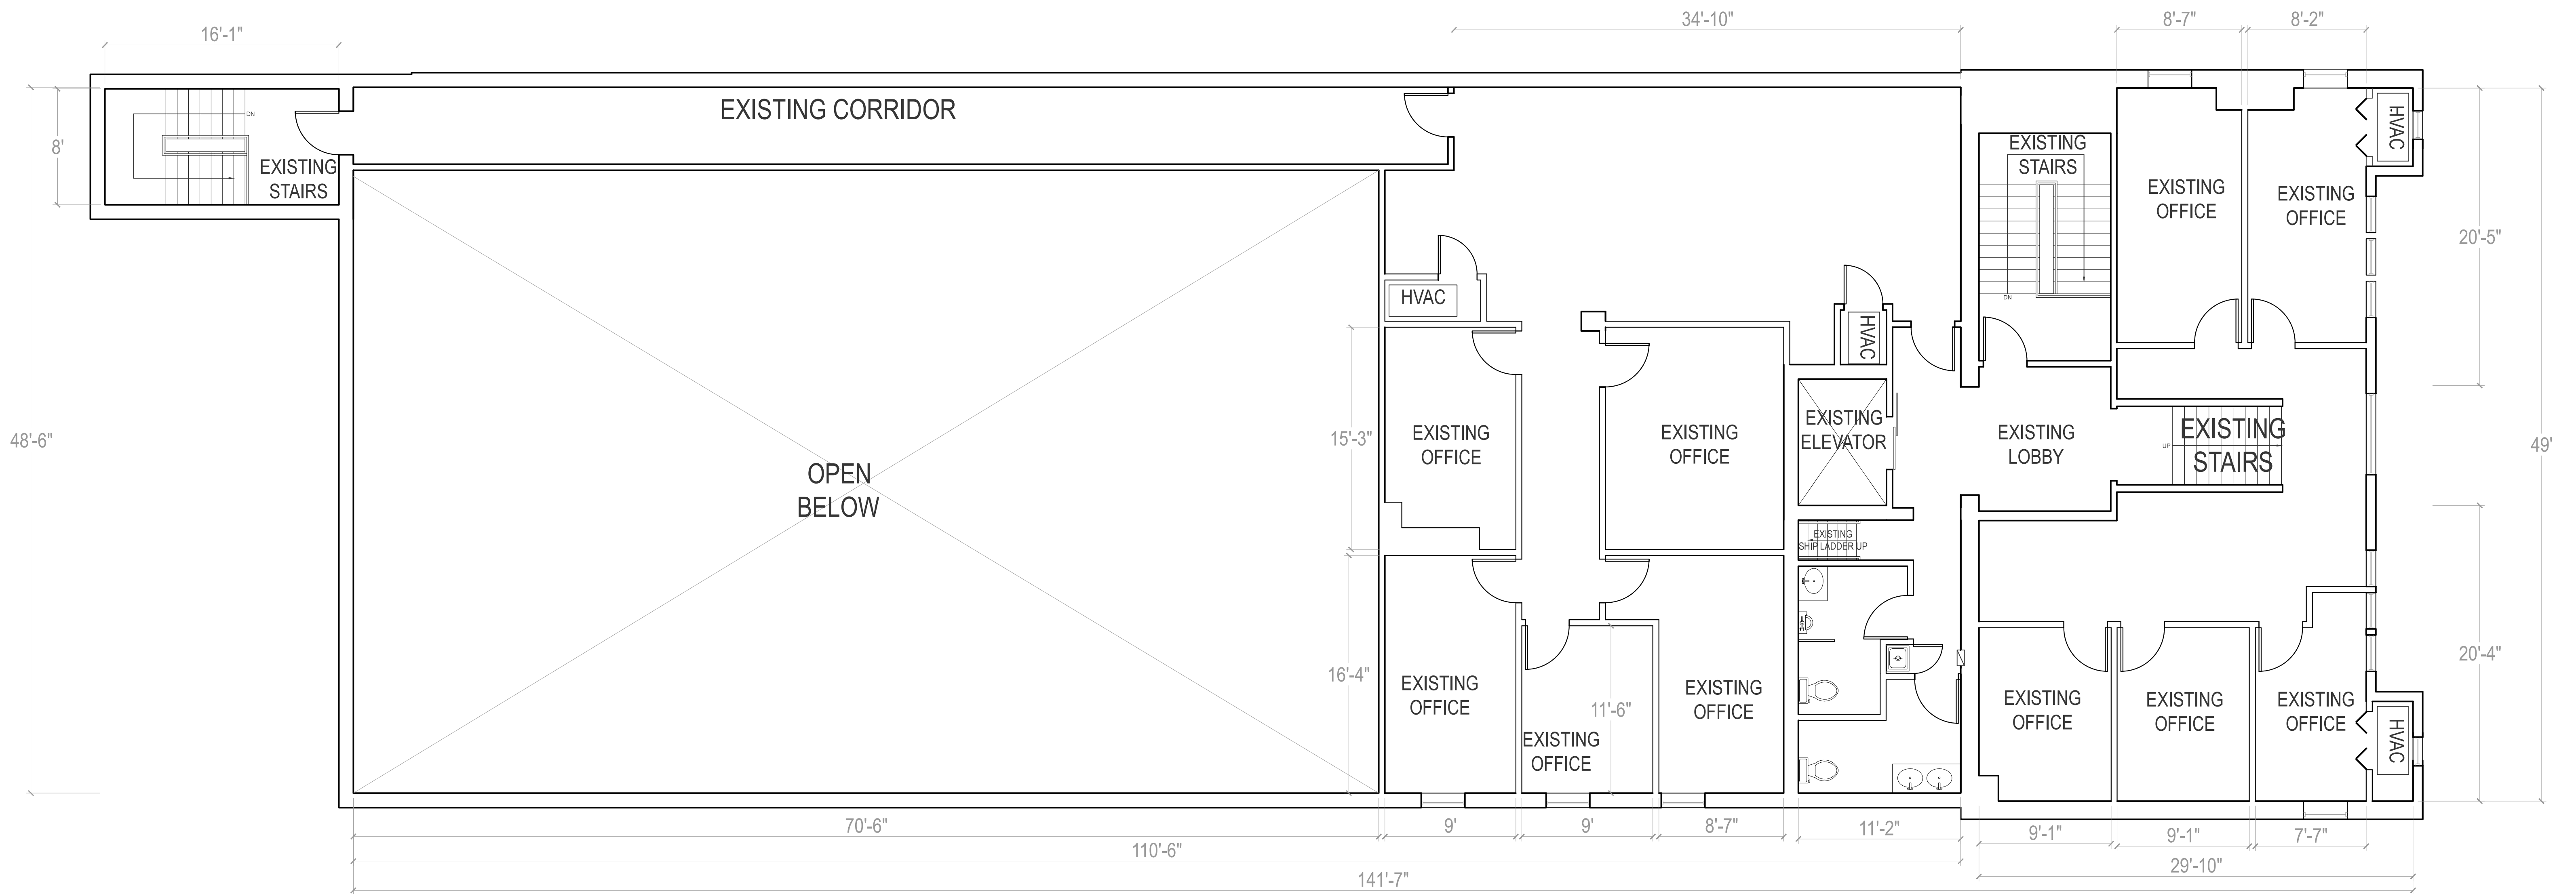

4TH FLOOR PLAN
SCALE: 3/16" = 1'-0"

1/2" = 1"

**QUEST
DESIGN
SERVICES
LLC.**

DWG. TITLE:
FLOOR PLANS

SCALE: AS NOTED
REVISIONS:

ISSUE DATE
5/19/15


PROJECT:
10 S. NEW YORK AVE.
ATLANTIC CITY, N.J.

OWNER:
Longacre New Jersey Properties LLC
1621 McKean Street 2nd Floor
Philadelphia, Pennsylvania 19145

DWG. NO.

A-4

SHEET 4 OF 5

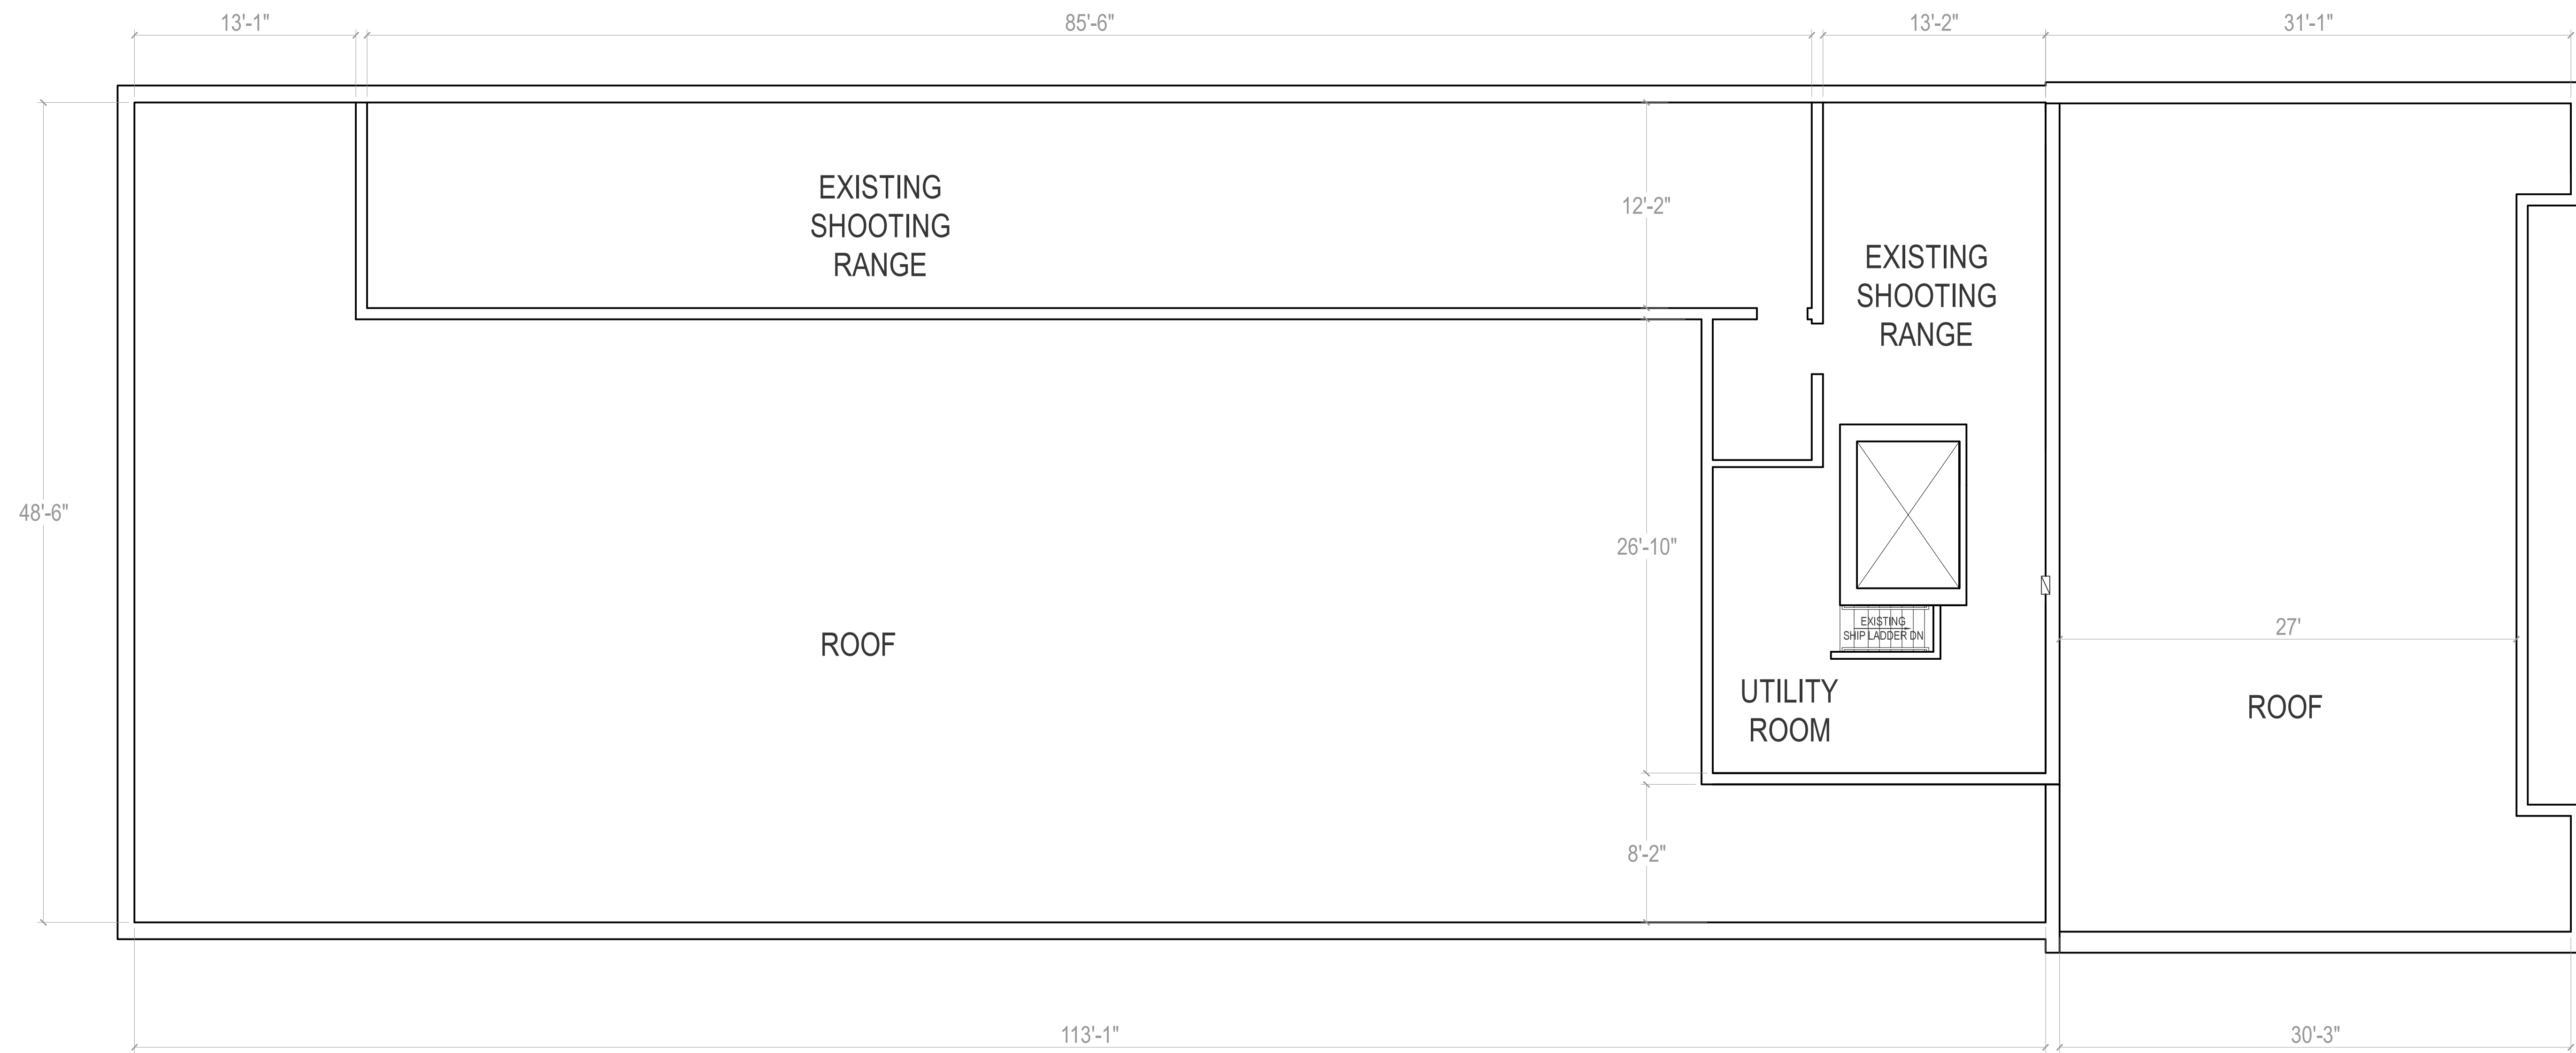

5
D1

5TH FLOOR PLAN
SCALE: 3/16" = 1'-0"

PROJECT:
10 S. NEW YORK AVE.
ATLANTIC CITY, N.J.

OWNER:
Longacre New Jersey Properties LLC
1621 McKean Street 2nd Floor
Philadelphia, Pennsylvania 19145

DWG. NO.

A-5

SHEET 5 OF 5

DWG. TITLE:
FLOOR PLANS

SCALE: AS NOTED
REVISIONS:

ISSUE DATE
5/19/15

**QUEST
DESIGN
SERVICES
LLC.**