


FRONT ELEVATION

SCALE: 1/4" = 1'-0"

FRONT ELEVATION

1

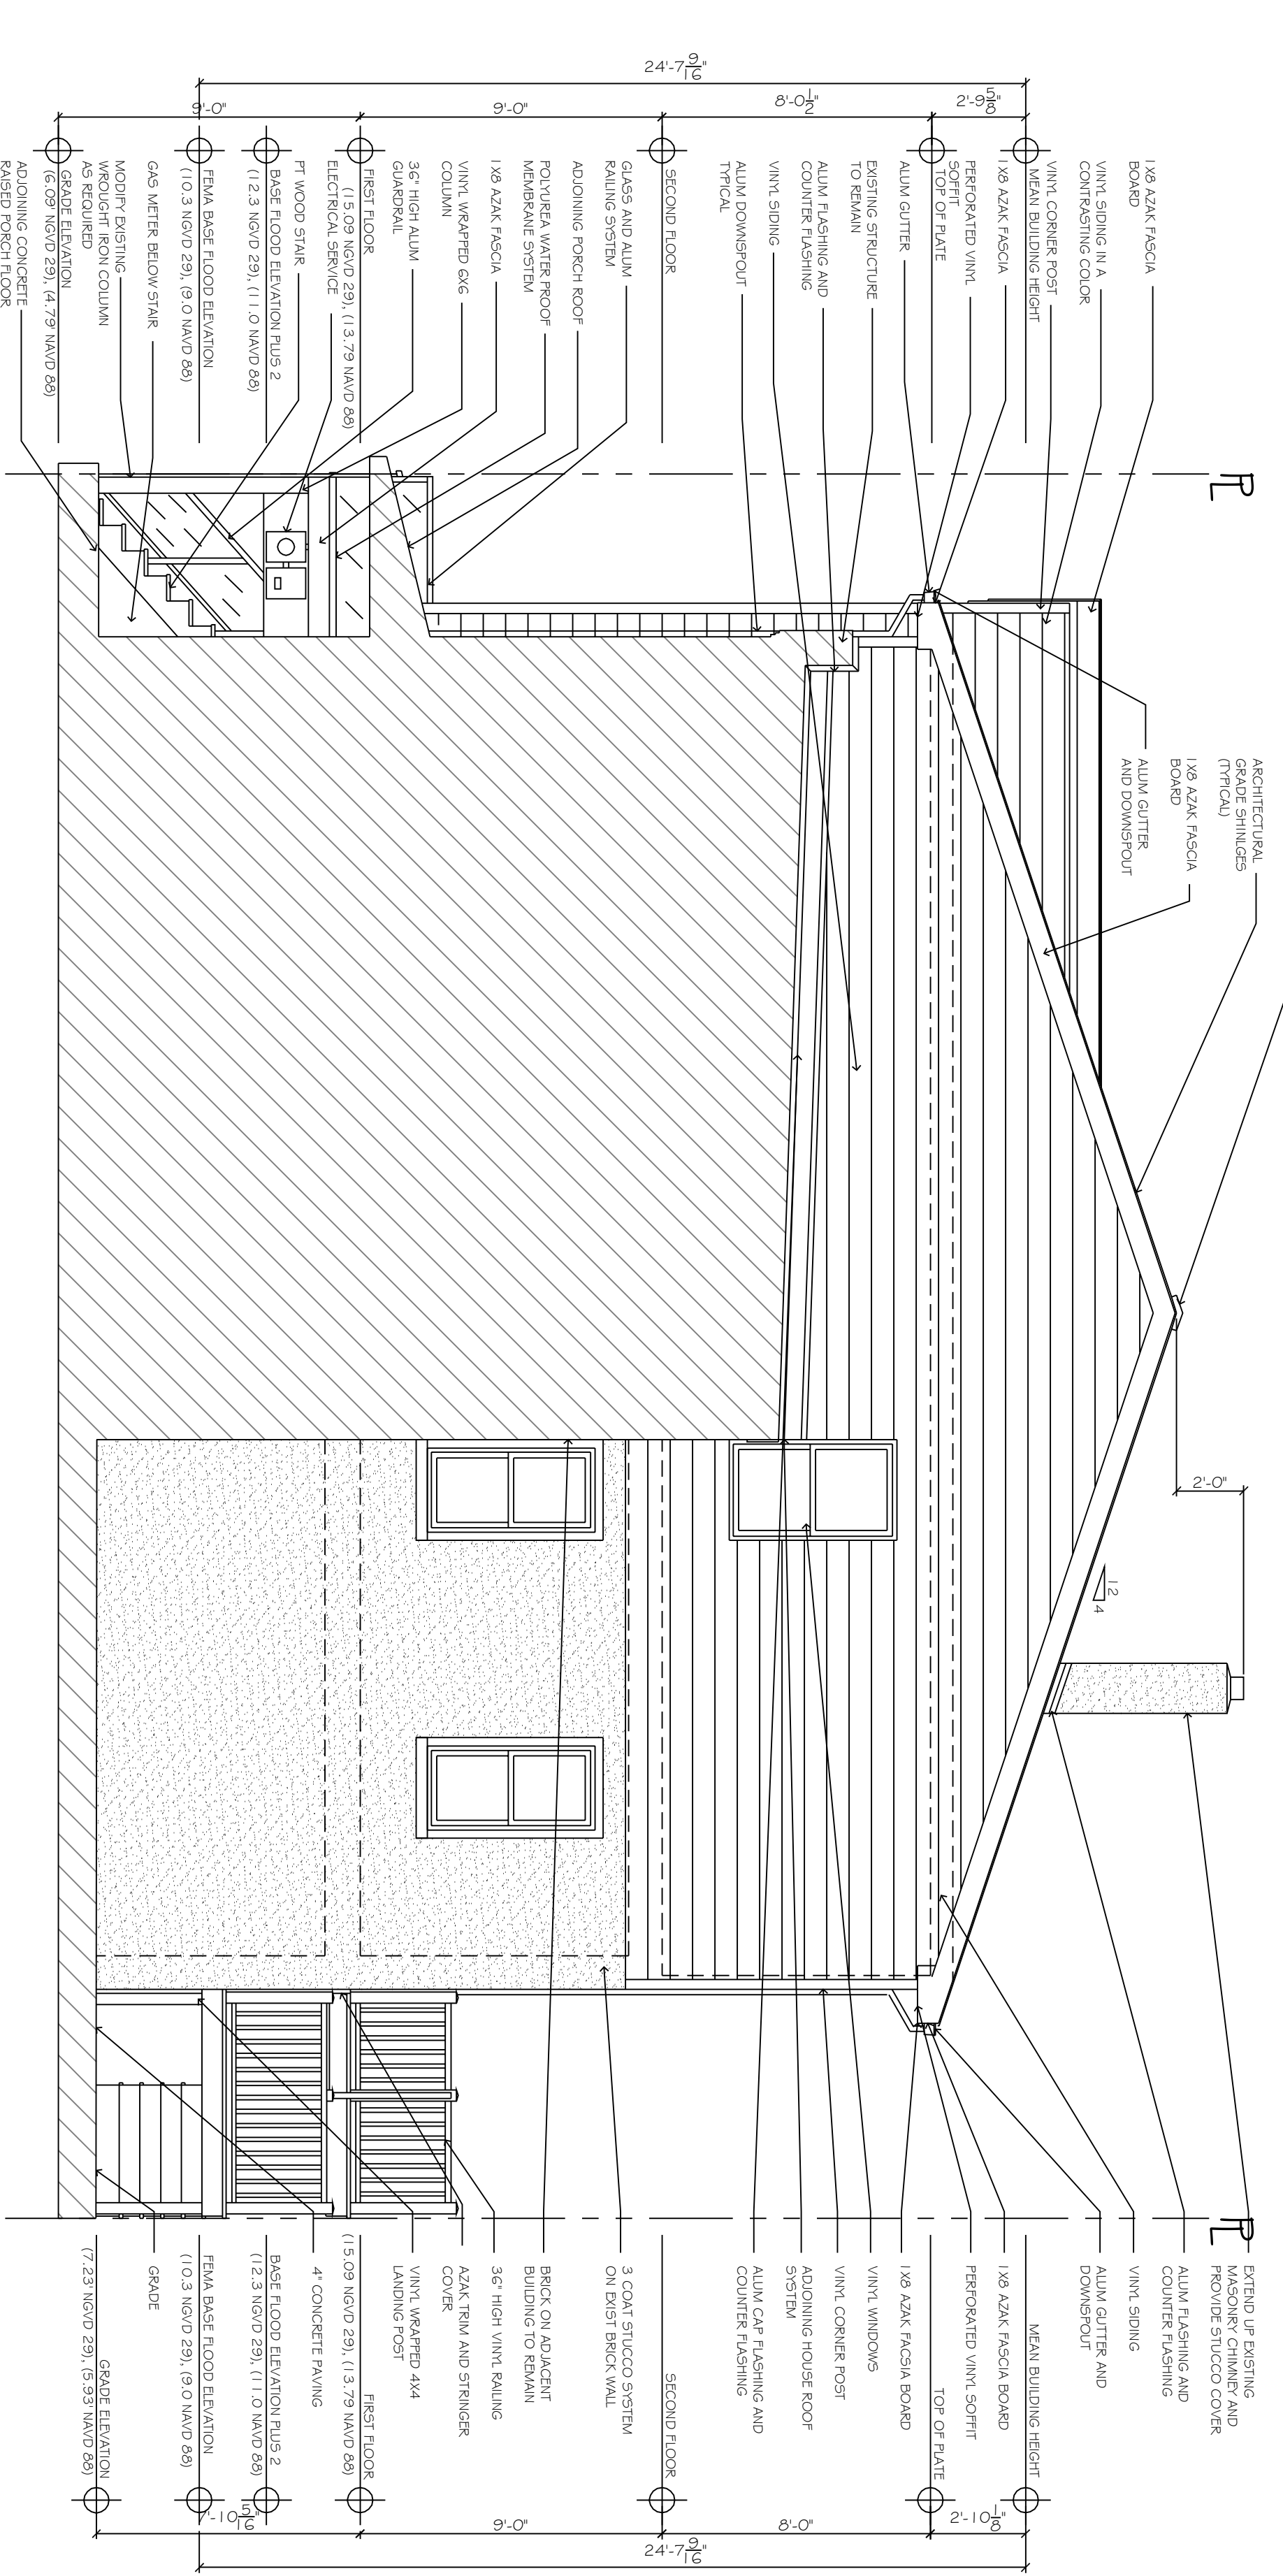


SIDE ELEVATION

SCALE: 1/4" = 1'-0"

SIDE ELEVATION

2

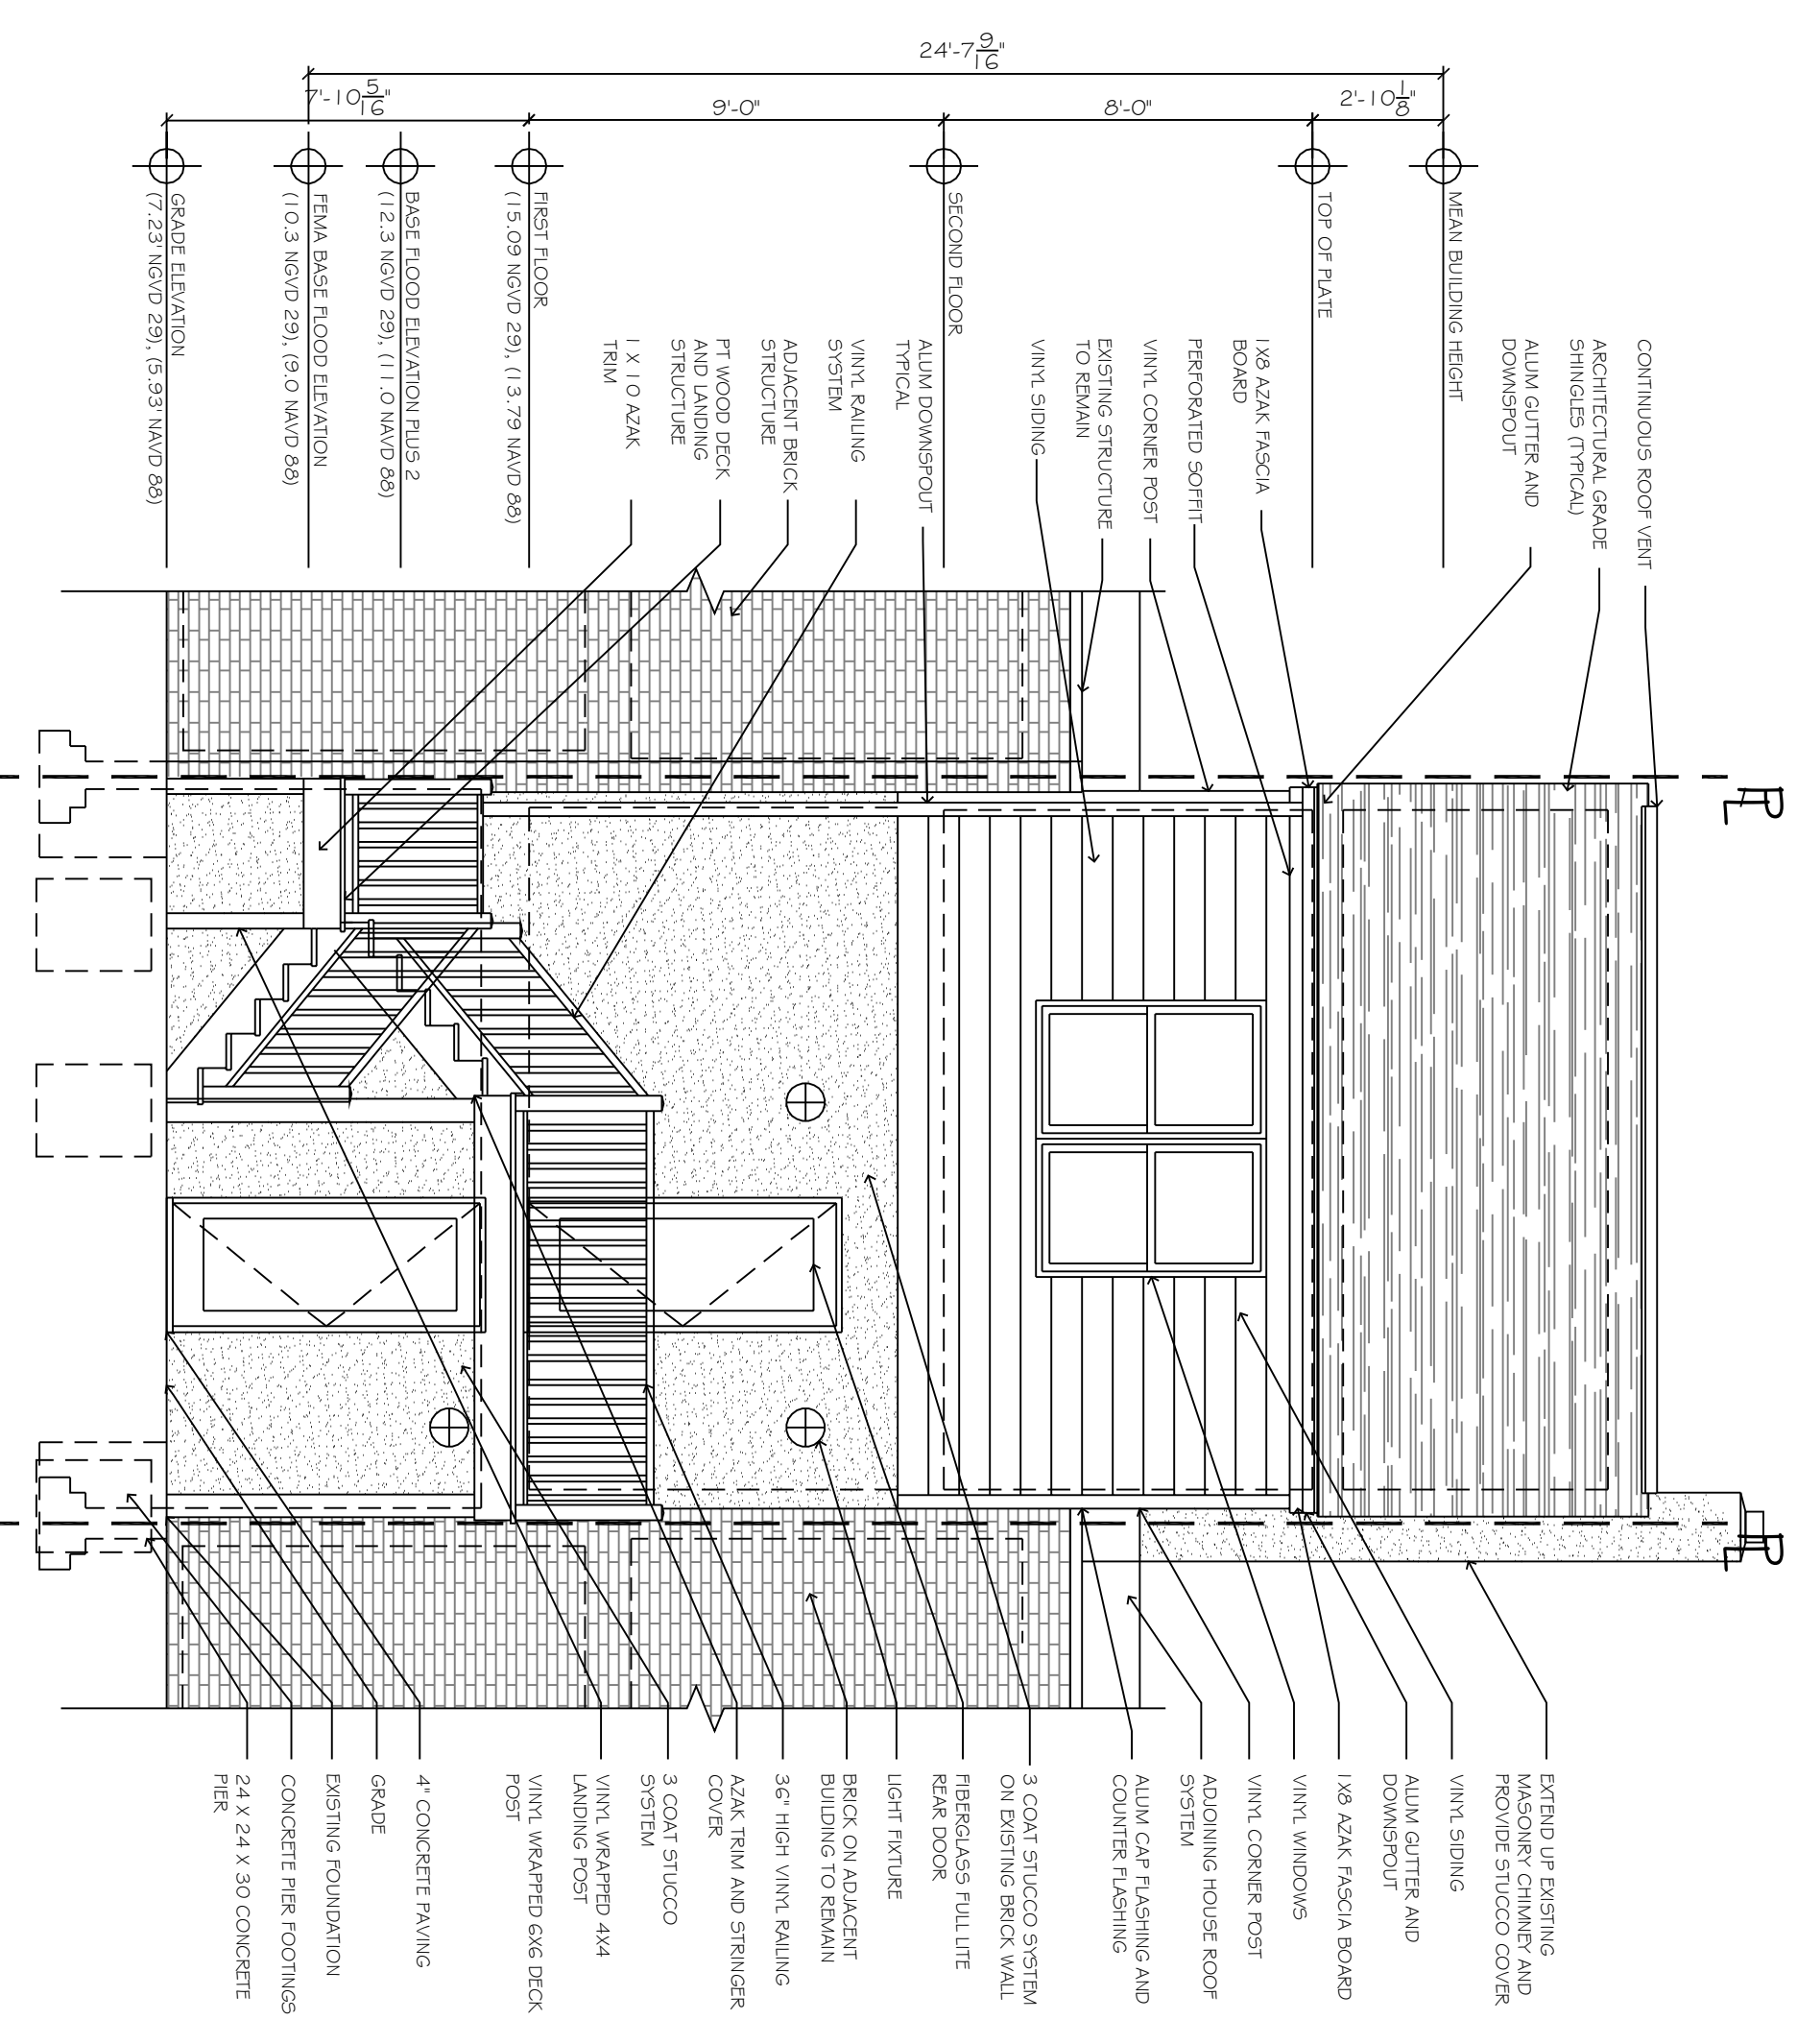


REAR ELEVATION

SCALE: 1/4" = 1'-0"

REAR ELEVATION

3

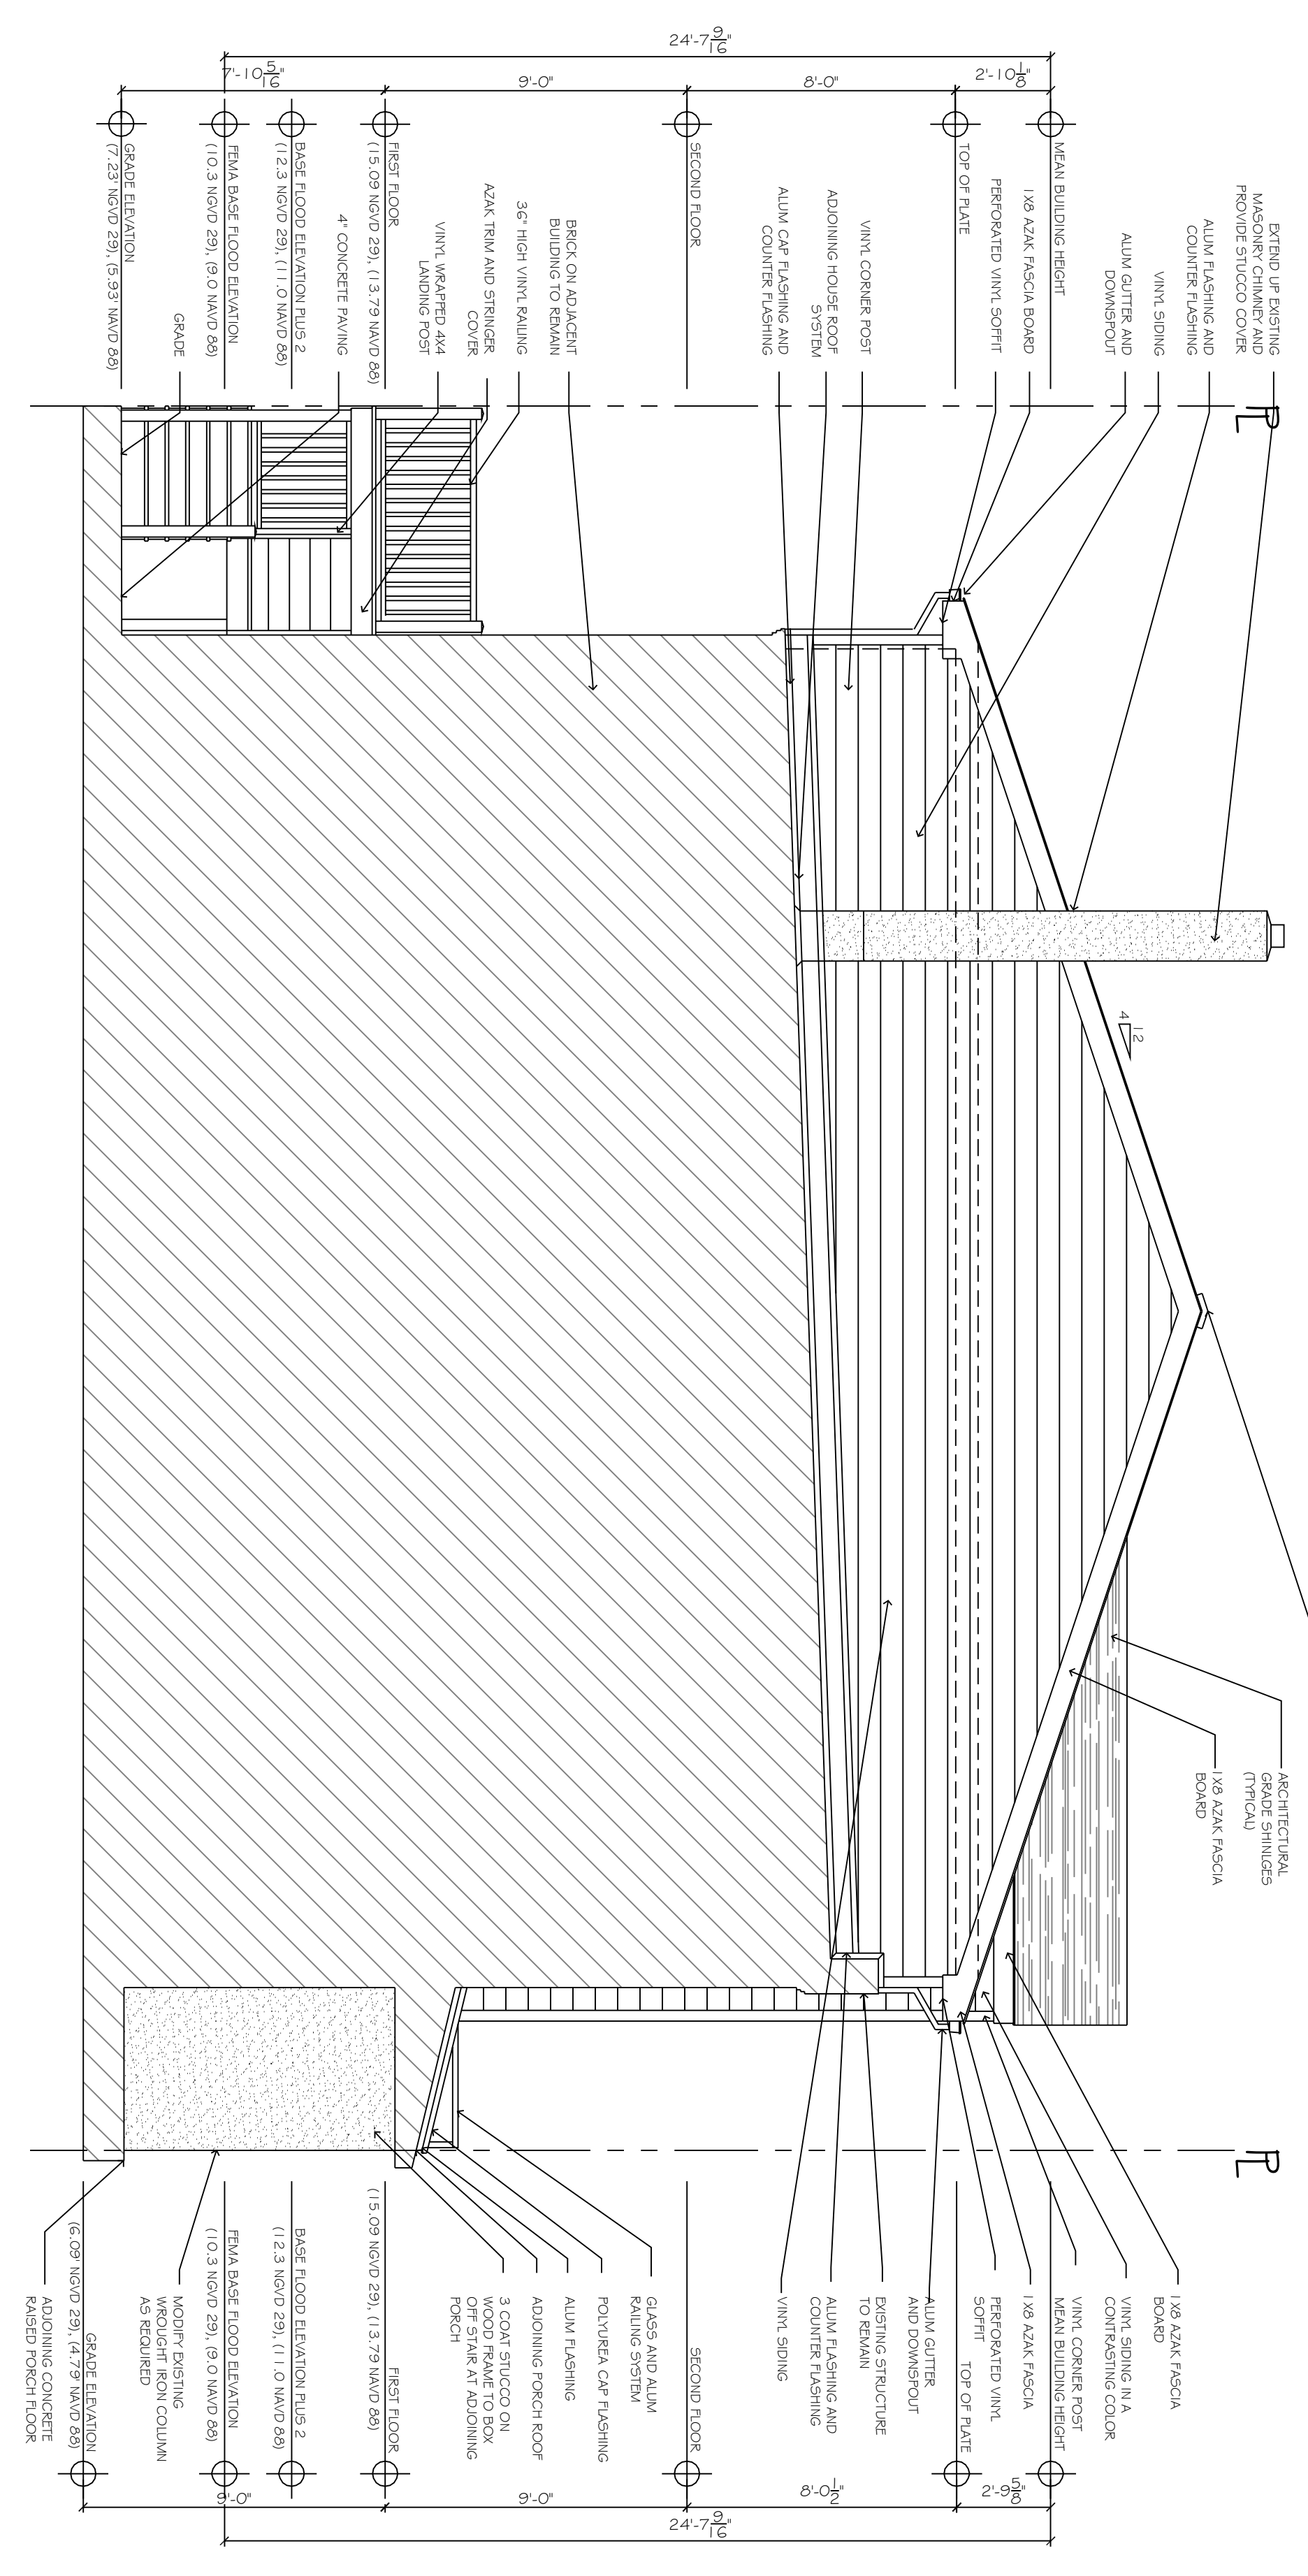

SIDE ELEVATION

SCALE: 1/4" = 1'-0"

SIDE ELEVATION

4

| # | Revisions | Date |
|---|-----------|------|
| | | |
| | | |
| | | |
| | | |

Consultant

Craig F. Dothé Architect LLC.
ARCHITECTS & PLANNERS
33 N. Brighton Ave. (609) 348-2236
Atlantic City, NJ 08401 Fax (609) 348-0118

Signature
Date
Registration #
AL09640

128 NORTH GEORGIA AVE
ATLANTIC CITY, N.J. 08401

Scale: AS NOTED

Project No.: 1530

Drawn by: CFD

Date: 7.7.15

2-2