


SECOND FLOOR PLAN - SKYWHEEL BUILDING SCALE 1/8" = 1'-0" 3

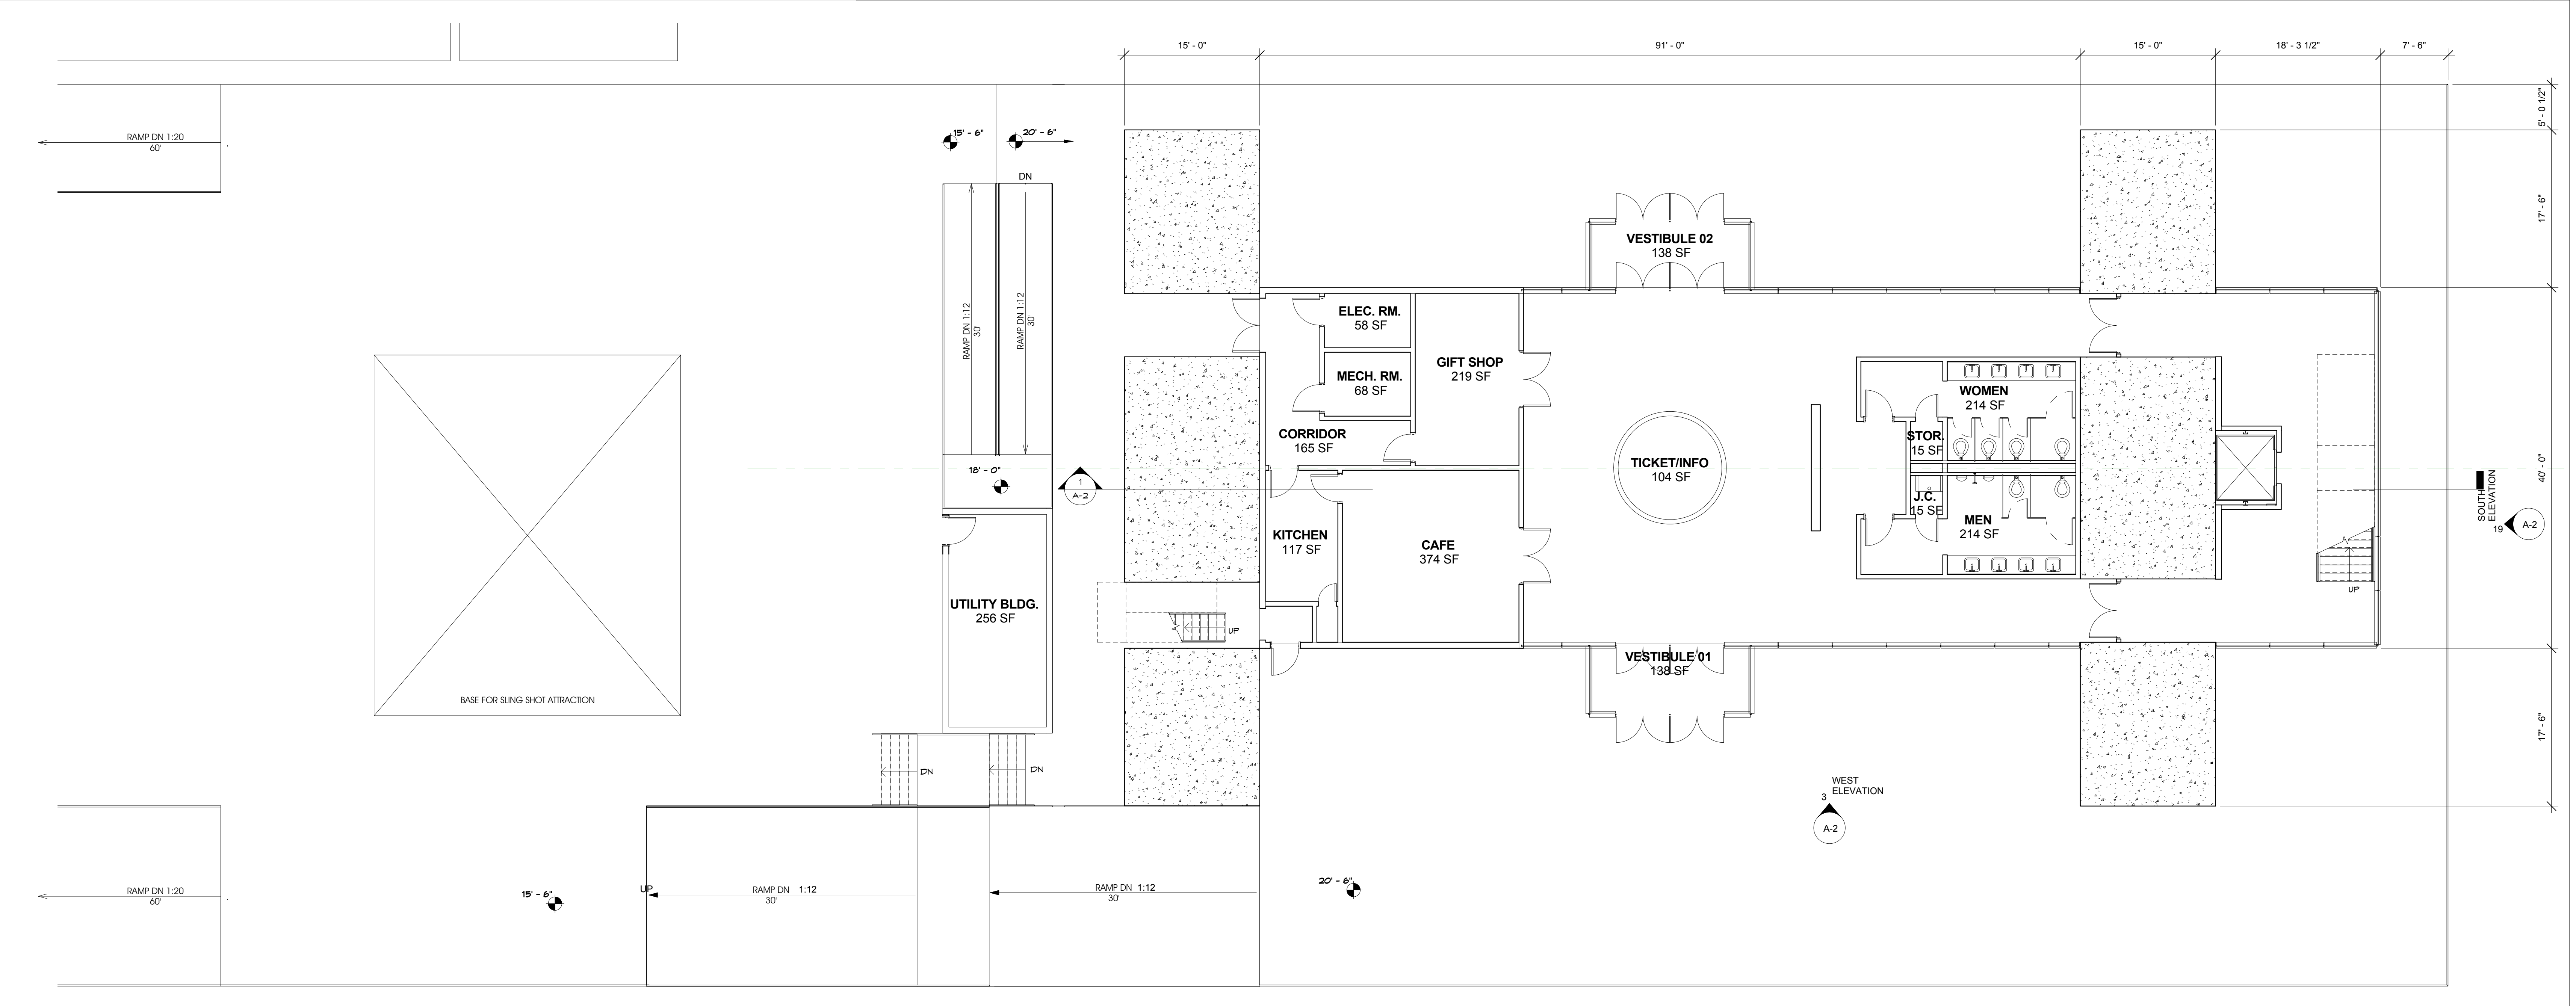

FIRST FLOOR PLAN - SKYWHEEL BUILDING SCALE 1/8" = 1'-0" 1

**SOSH**  
atlantic city new york  
1020 Atlantic Avenue Atlantic City, NJ 08401  
T: 609.345.5222 F: 609.345.7486  
145 West 57th Street New York, NY 10019  
T: 212.246.2770 F: 212.246.2771  
www.sosharch.com

Thomas J. Sykes, A.I.A., P.P.  
New Jersey Lic. 07629  
Pennsylvania Lic. RA008002X  
Thomas J. O'Connor, A.I.A.  
Arizona Lic. 47390  
Connecticut Lic. 5987  
Indiana Lic. 9600024  
Louisiana Lic. 5448  
Mississippi Lic. 3132  
Michigan Lic. 1301052944  
Nevada Lic. 61130  
New Jersey Lic. 08410  
Pennsylvania Lic. RA092978  
William A. Salerno, A.I.A., P.P.  
New Jersey Lic. 08080  
Nory Hazaveh, A.I.A., P.P.  
New Jersey Lic. 09191  
New York Lic. 018038  
Indiana Lic. 9600040  
Iowa Lic. 05224  
x Mark Petrella  
Mark Petrella - New Jersey License # AI 12603

KEY PLAN  
EXIST. BOARDWALK  
EXIST. STEEL PIER  
PLAN NORTH

STEEL PIER SKY WHEEL BOARDWALK  
ATLANTIC CITY, NJ 08401  
Block 1, Lots 144-147

CRDA ISSUE  
11/12/13

REVISIONS

NO.	DATE	DESCRIPTION
1	11/12/13	CRDA Revision 01

DRAWING TITLE:  
FIRST FLOOR PLAN & SECOND FLOOR PLAN

DRAWN BY: IV DATE: 11/12/13  
REVIEWED BY: MP  
SCALE: 1/8" = 1'-0" DRAWING NO. A-1  
PROJECT NO. 13028