



SOUTH ELEVATION SCALE 1/16" = 1'-0" 19

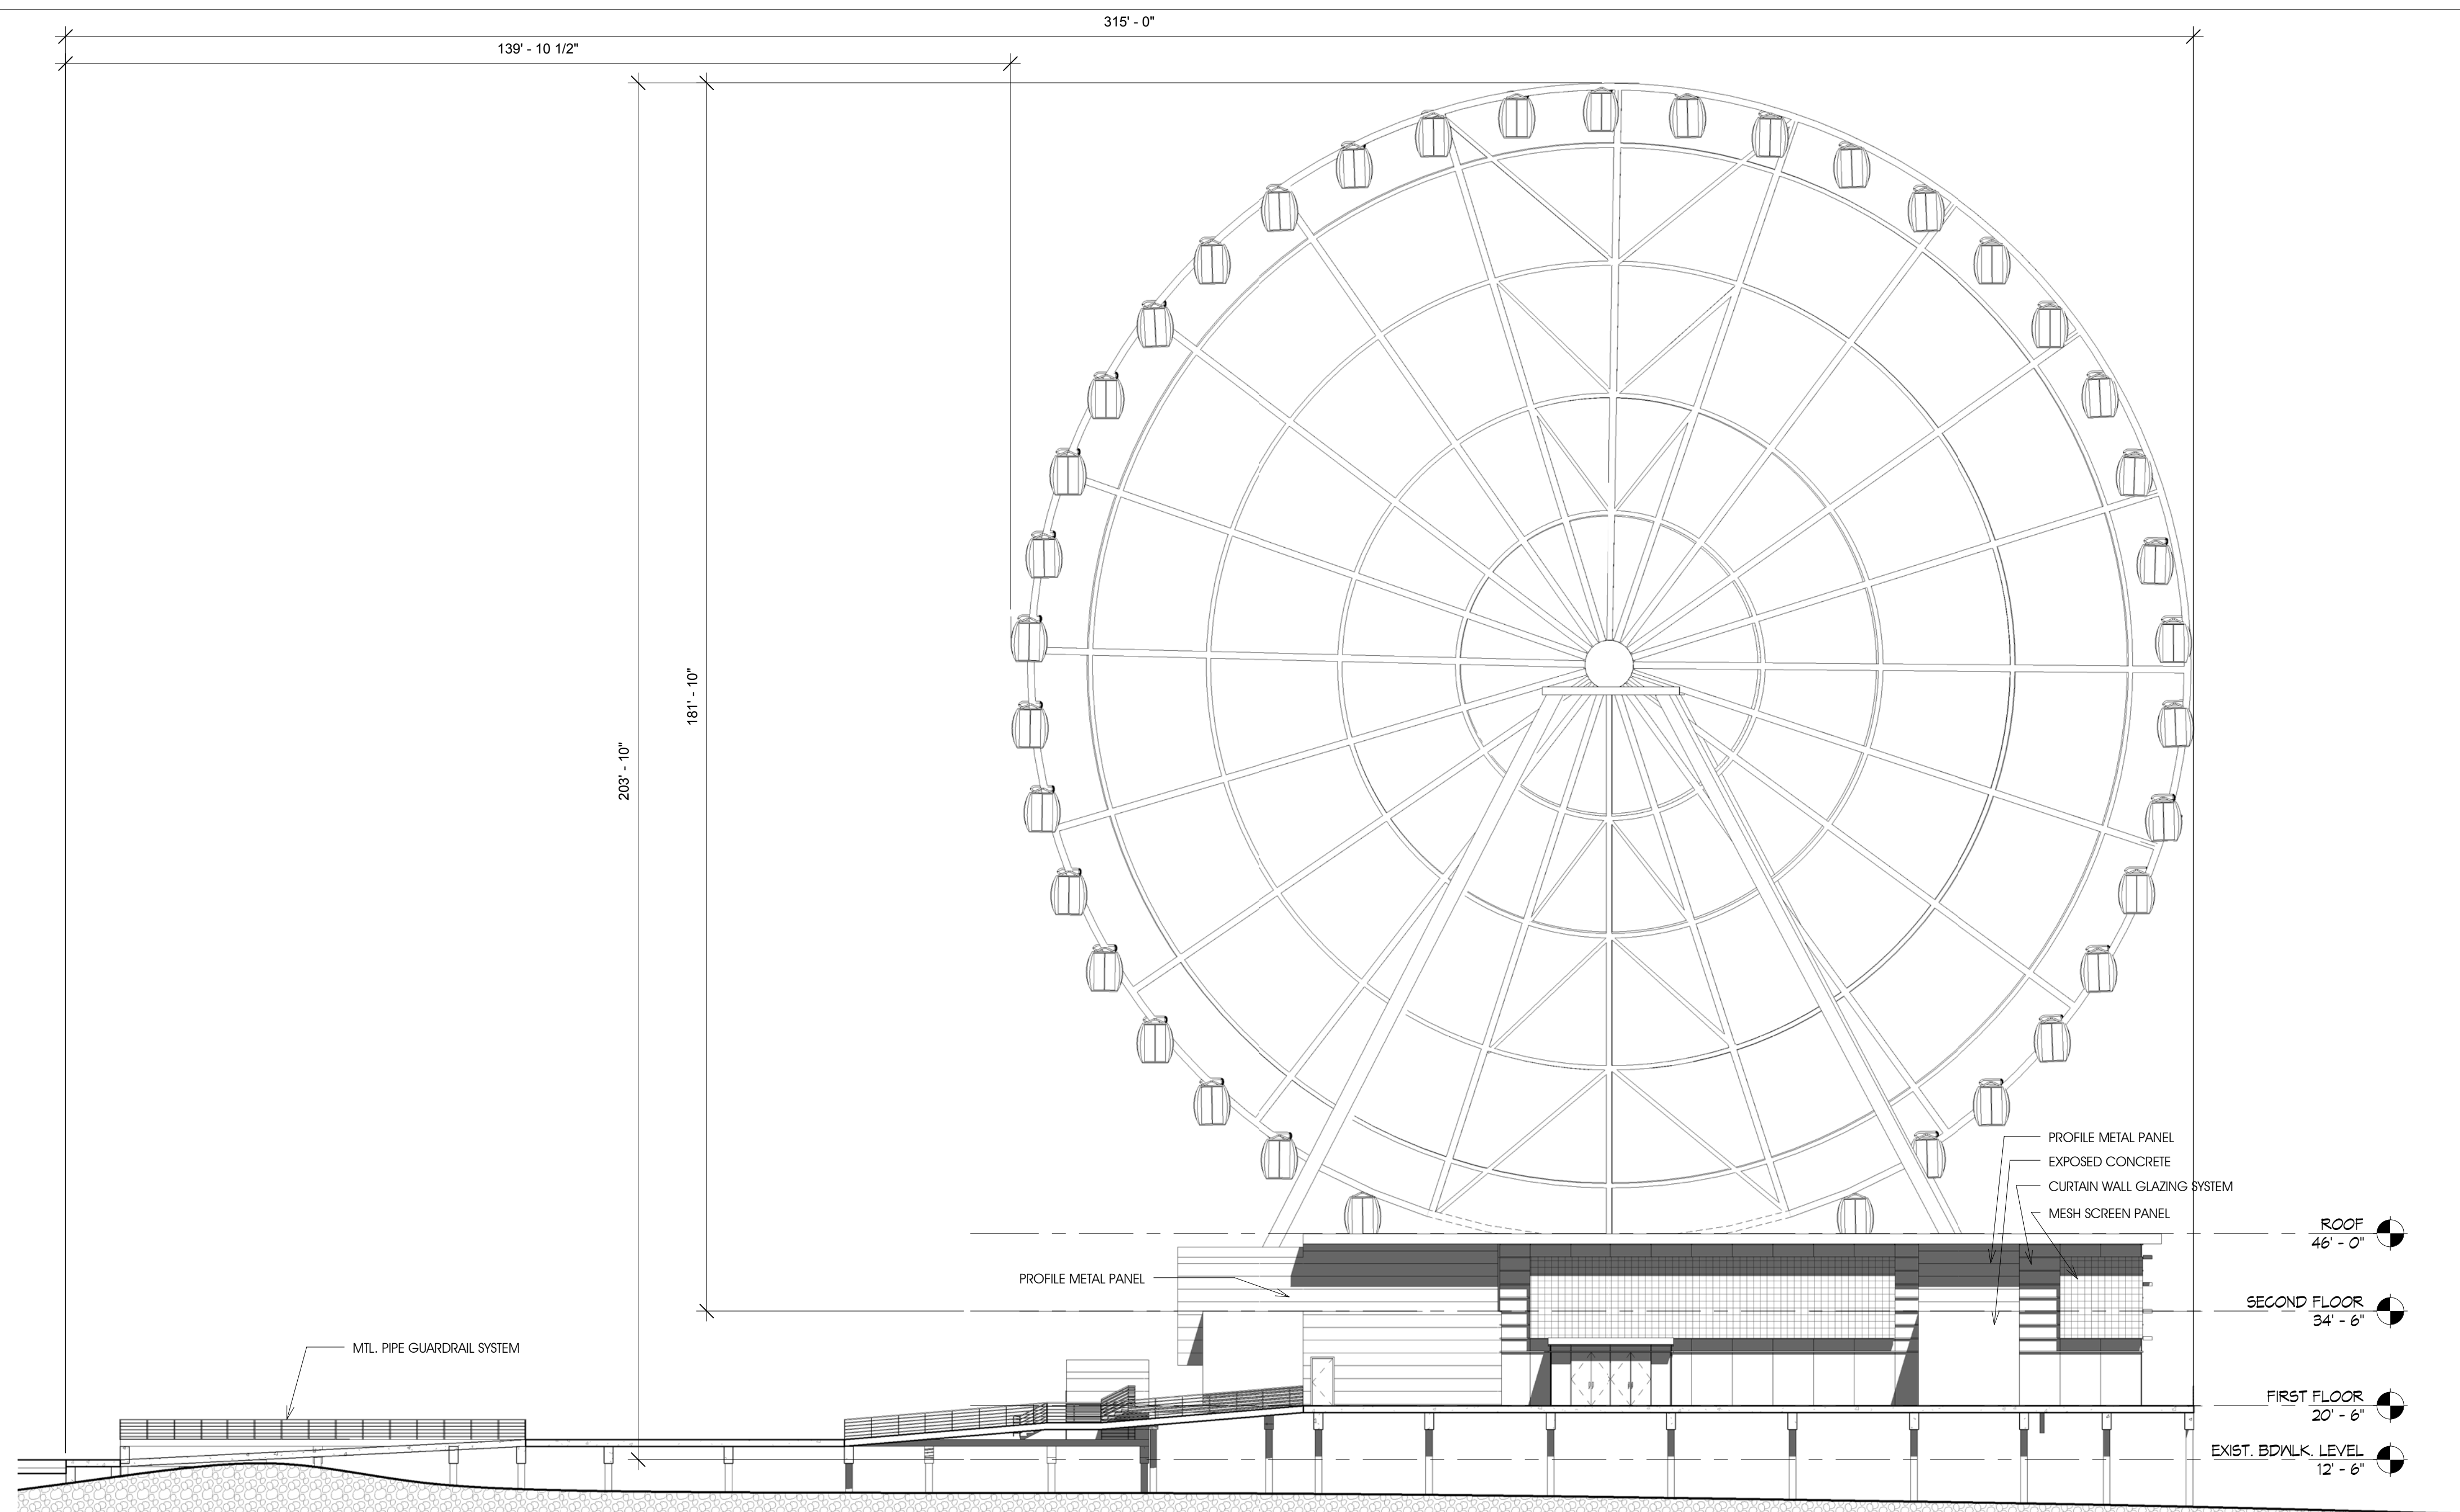


WEST ELEVATION SCALE 1/16" = 1'-0" 3

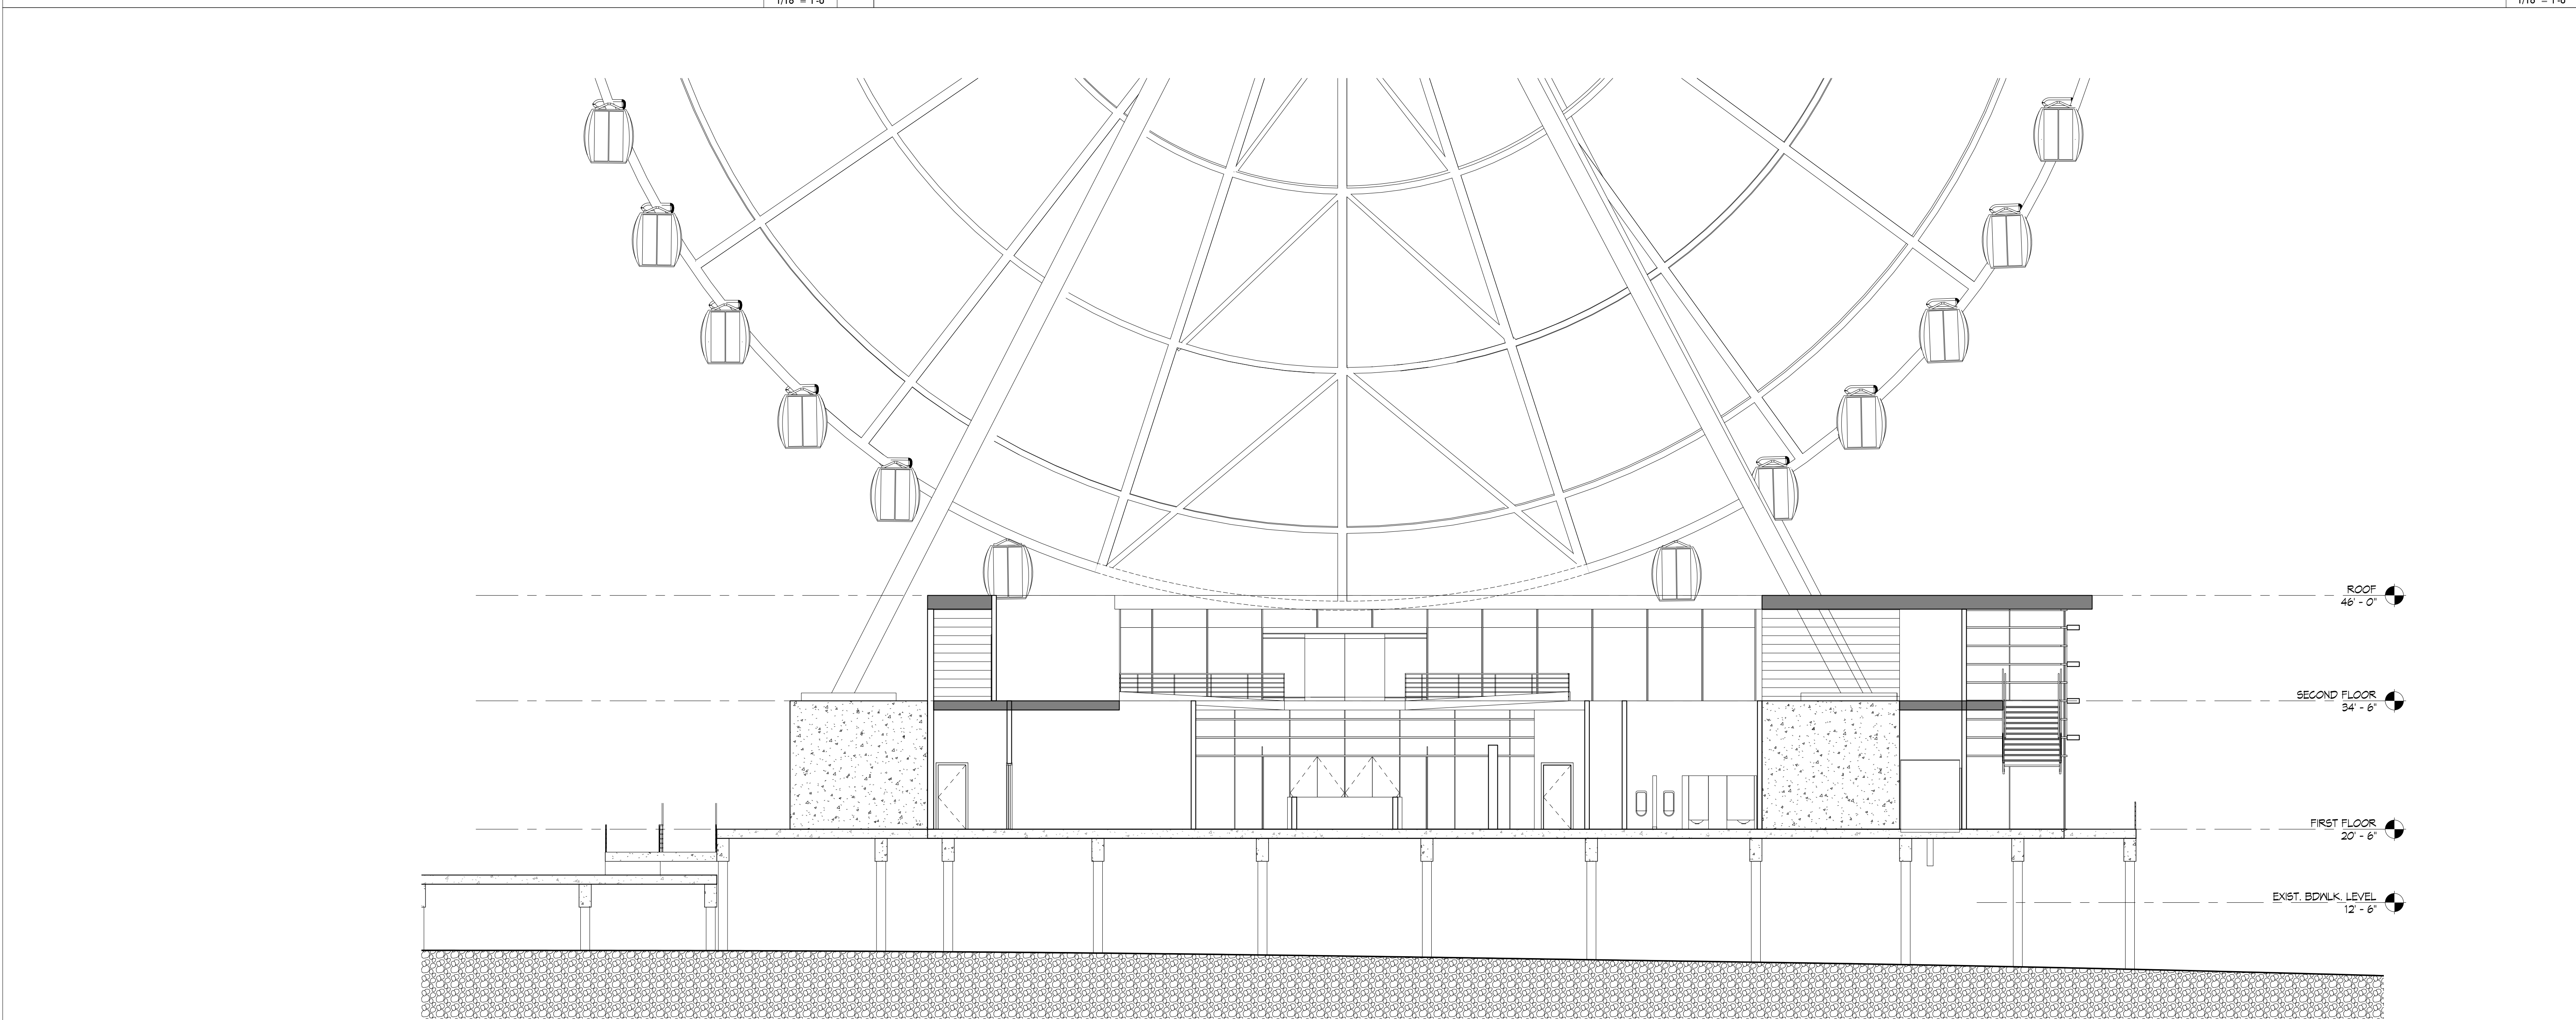

SECTION-NORTH/SOUTH SCALE 1/8" = 1'-0" 1

SOSH
atlantic city new york
1020 Atlantic Avenue Atlantic City, NJ 08401 T: 609.345.5222 F: 609.345.7486
145 West 57th Street New York, NY 10019 T: 212.246.2770 F: 212.246.2771
www.sosharch.com

Thomas J. Sykes, A.I.A., P.P.
New Jersey Lic. 07629
Pennsylvania Lic. RA008002X
Thomas J. O'Connor, A.I.A.
Arizona Lic. 47390
Connecticut Lic. 5987
Indiana Lic. 9600024
Louisiana Lic. 5448
Mississippi Lic. 3132
Michigan Lic. 1301052944
New Jersey Lic. 08410
Pennsylvania Lic. RA009297B
William A. Salerno, A.I.A., P.P.
New Jersey Lic. 08080
Nory Hazaveh, A.I.A., P.P.
New Jersey Lic. 09191
New York Lic. 018038
Indiana Lic. 9600040
Iowa Lic. 08224
x Mark Petrella
Mark Petrella - New Jersey License # AI 12603

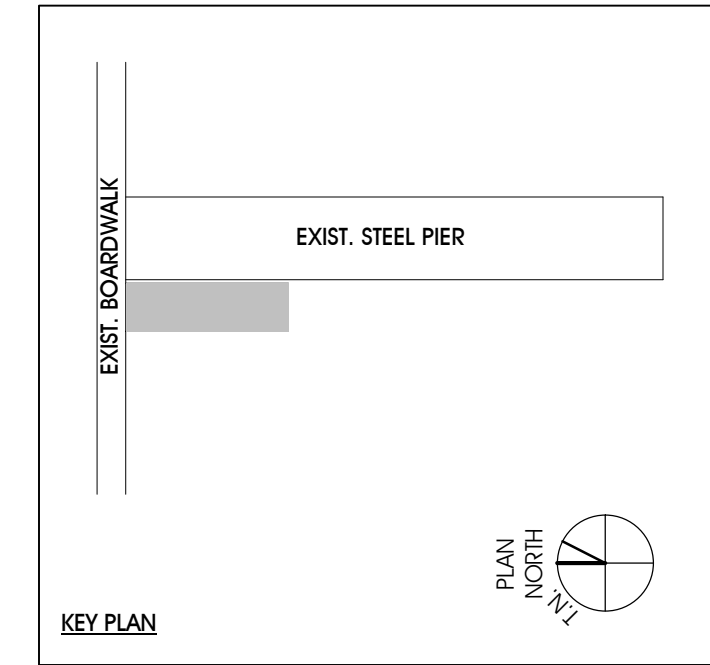

STEEL PIER SKY WHEEL BOARDWALK
ATLANTIC CITY, NJ 08401
Block 1, Lots 144-147

CRDA ISSUE
11/12/13

REVISIONS

NO.	DATE	DESCRIPTION
1	11/12/13	CRDA Revision 01

DRAWING TITLE:
WEST & SOUTH ELEVATIONS, SECTION-NORTH/SOUTH

DRAWN BY: IV	DATE: 11/12/13
REVIEWED BY: MP	DRAWING NO. A-2
SCALE: As indicated	PROJECT NO. 13028