

© 2019 - Kitchen & Associates. All planning and architectural concepts shown on this document are the intellectual property of Kitchen & Associates.

B:\Mckid\dwg\local - BIM\dwg\717159_ Eldridge_Comp.Exterior.Elevations.Monday, April 8, 2018 9:48 AM

756 Haddon Avenue
Collingswood, NJ 08108
856.854.1880
kitchenandassociates.com

COMP: 21AD008270

Stephen L. Schuch
LIC # 21A0095800

Date:	04-08-2019
Job #:	17159
Drawn:	SB
Mngr:	JH
Rev # Name	Date

17159




Schematic Design

STOCKTON UNIVERSITY ATLANTIC CITY CAMPUS, PHASE 2
16 S. Providence Avenue
Atlantic City, NJ 08401

A05
EXTERIOR ELEVATIONS



1 ATLANTIC AVE (WEST) ELEVATION
SCALE: 1/8" = 1'-0"

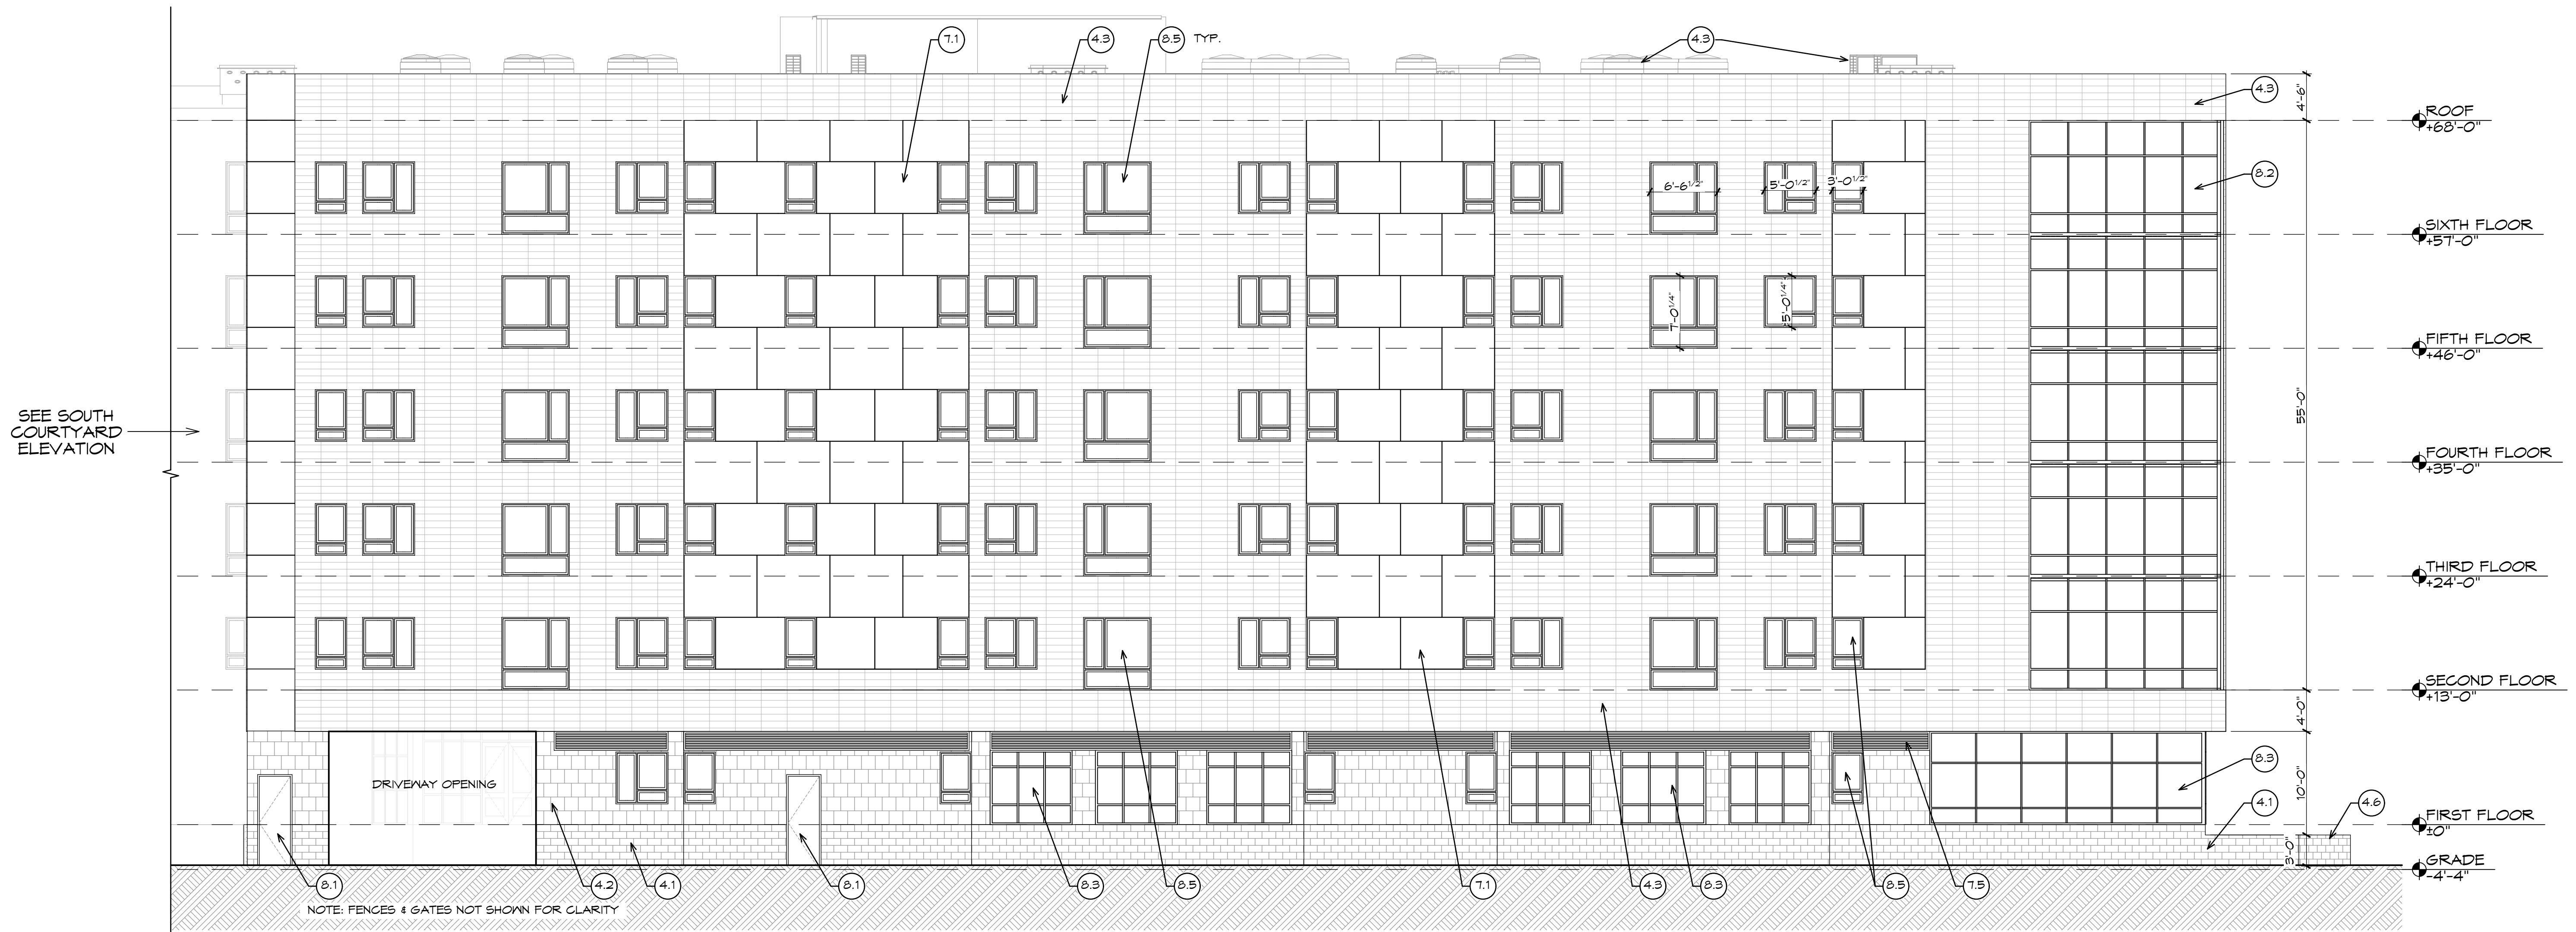

2 PROVIDENCE AVE (NORTH) ELEVATION
SCALE: 1/8" = 1'-0"

- ELEVATION NOTES / KEY NOTES**
- DIVISION 3 - CONCRETE**
 - 3.1 ADA COMPLIANT RAMP, STAIR AND ENTRY PATIO FLUSH WITH INTERIOR FINISHED FLOOR.
 - DIVISION 4 - MASONRY**
 - 4.1 GROUND-FACE CMU VENEER - SIZE 1
 - 4.2 GROUND-FACE CMU VENEER - SIZE 2
 - 4.3 TERRACOTTA PANEL - COLOR 1
 - 4.4 TERRACOTTA PANEL - COLOR 2
 - 4.5 TERRACOTTA PANEL - COLOR 3
 - 4.6 GROUND-FACE CMU BUILT-IN PLANTER
 - DIVISION 7 - THERMAL & MOISTURE PROTECTION**
 - 7.1 COMPOSITE METAL PANEL SYSTEM
 - 7.2 RAINSREEN - TYPE 1
 - DIVISION 8 - DOORS & WINDOWS**
 - 8.1 PAINTED HOLLOW METAL DOOR & FRAME
 - 8.2 ALUMINUM CURTAINWALL SYSTEM.
 - 8.3 ALUMINUM STOREFRONT SYSTEM.
 - 8.4 STOREFRONT DOOR
 - 8.5 VINYL WINDOWS
 - 8.6 INSULATED COILING OVERHEAD DOOR
 - DIVISION 10 - SPECIALTIES**
 - 10.1 INDOOR / OUTDOOR FIREPLACE
 - DIVISION 23 - HVAC**
 - 23.1 ROOFTOP HVAC EQUIP.
 - 10.2 ALUMINUM CANOPY WITH HANGING RODS
 - 7.3 RAINSREEN - TYPE 2
 - 7.4 ALUMINUM GUTTER / DOWNSPOUT SYSTEM TO CAST IRON BOOTS & CLEANOUTS
 - 7.5 HORIZONTAL CORRUGATED METAL PANEL

