


FAIRMOUNT AVENUE

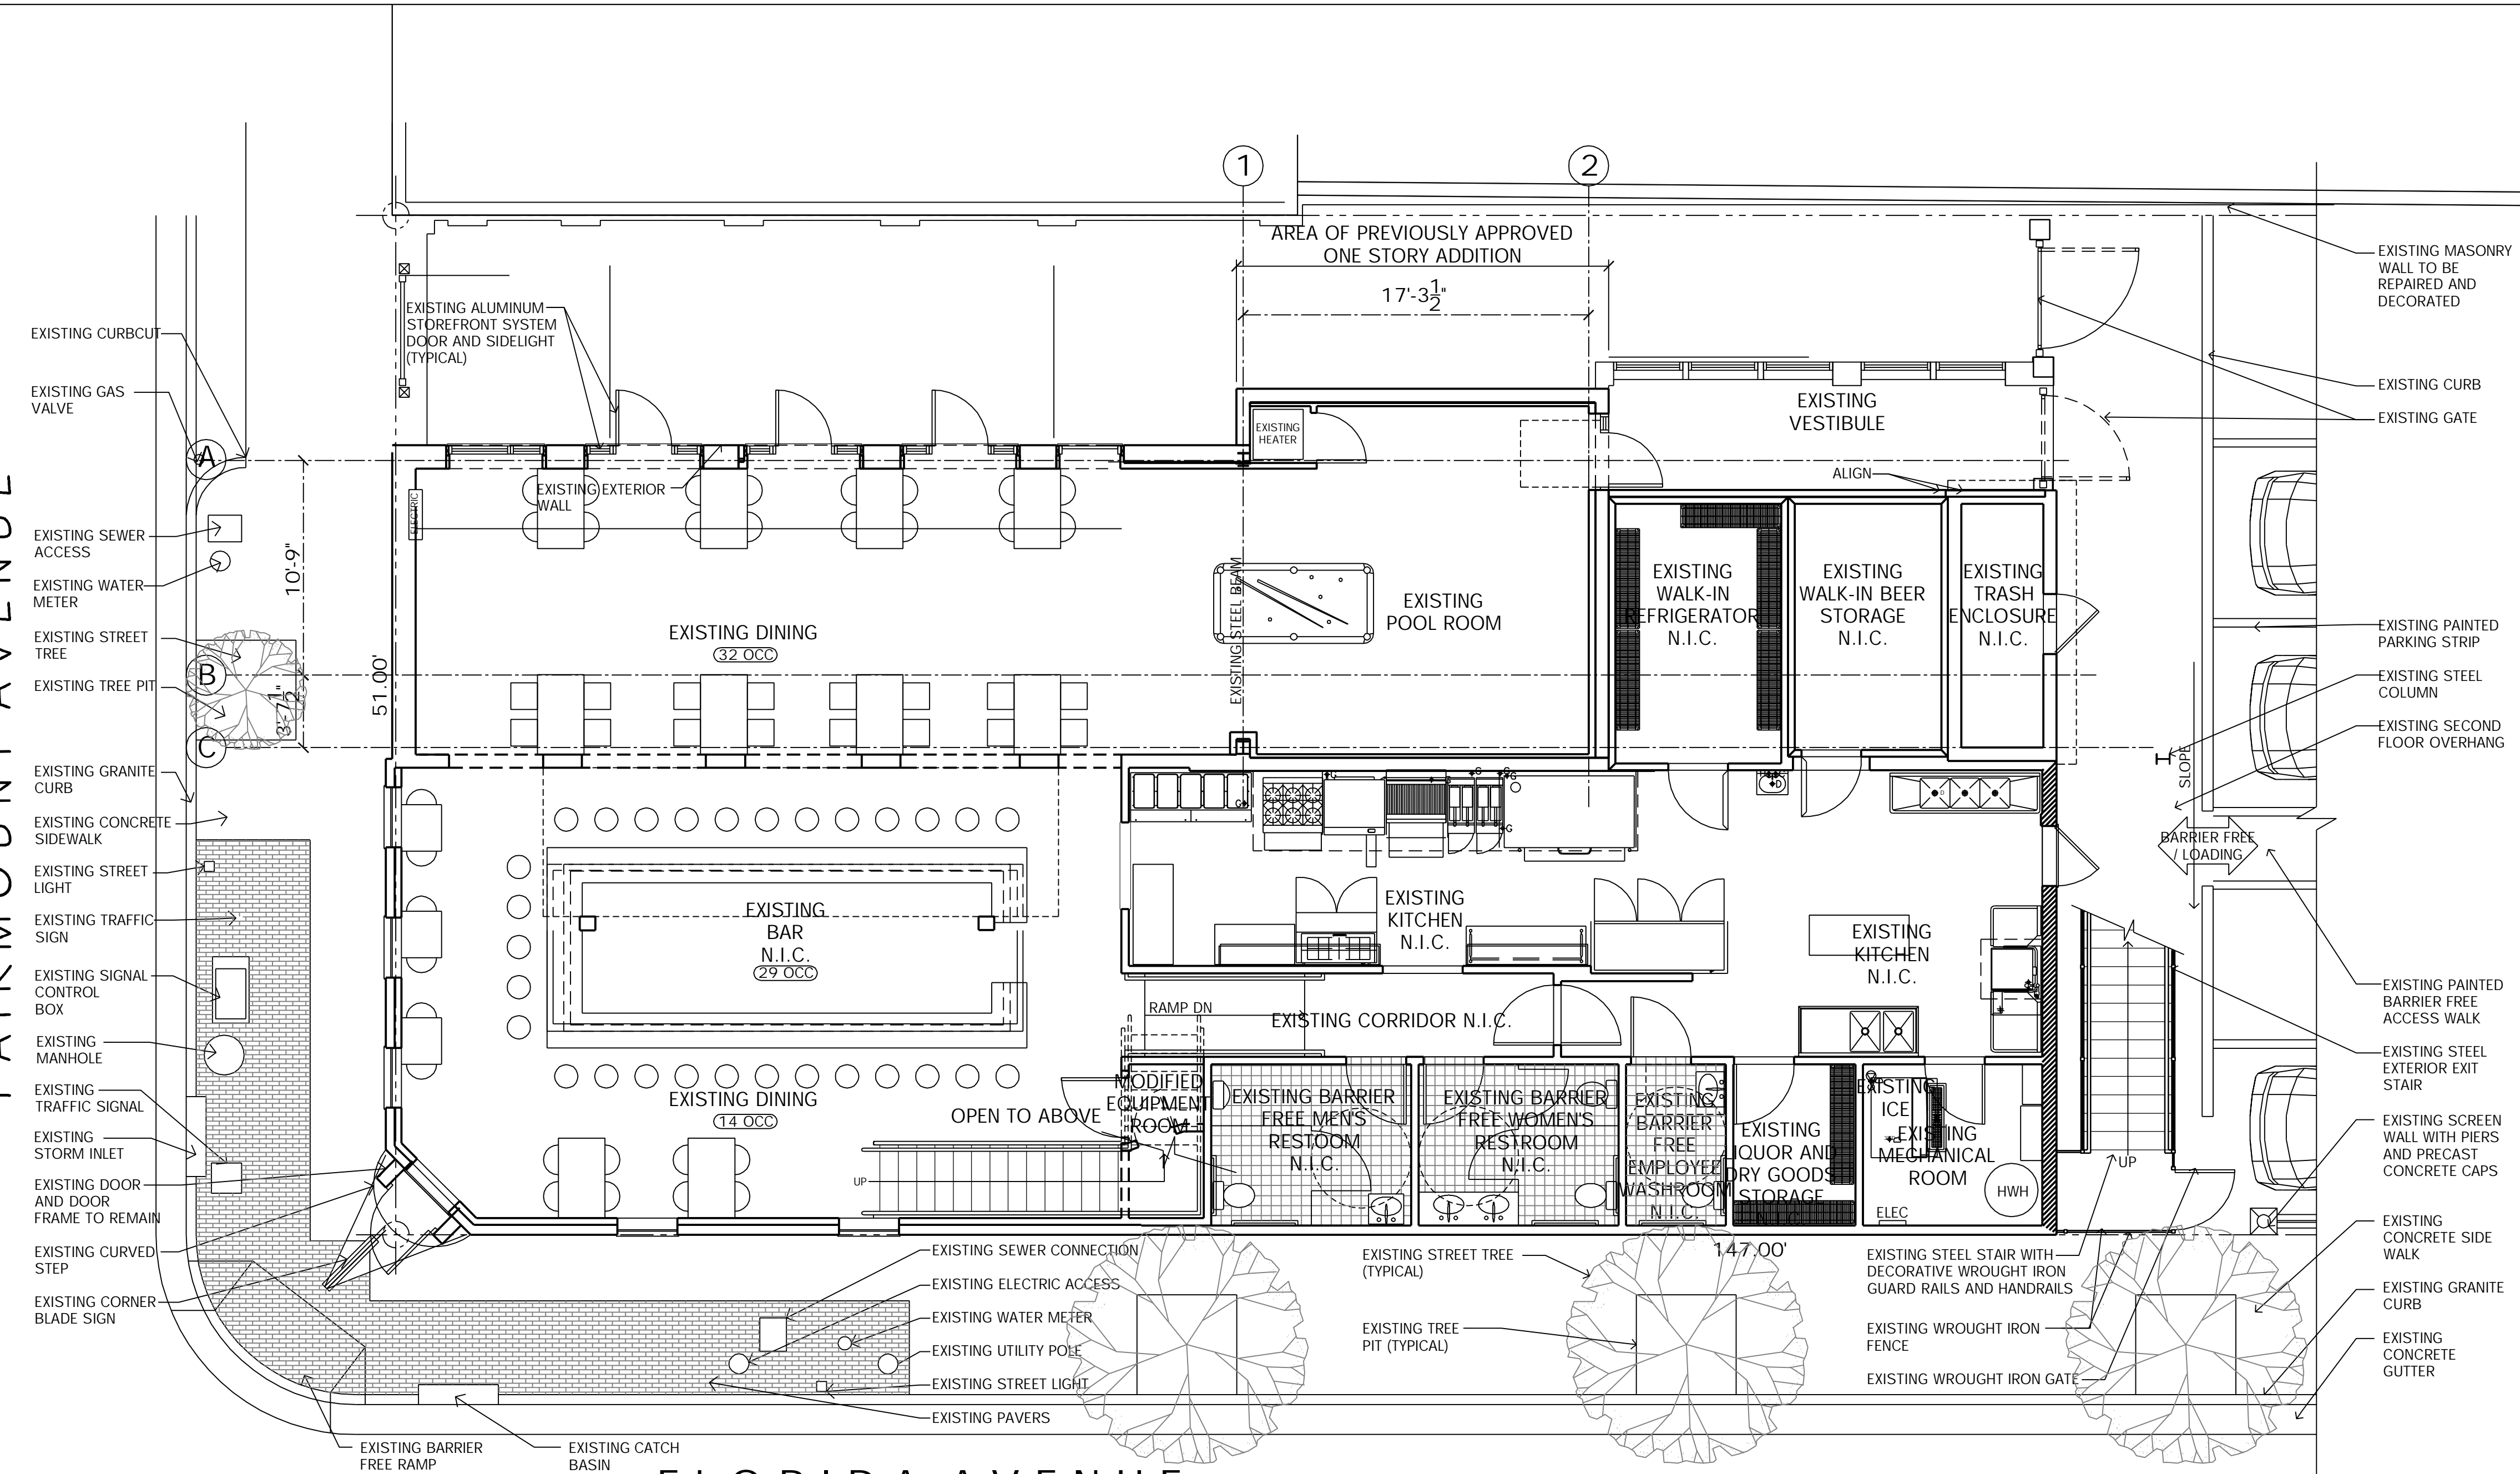


FLORIDA AVENUE

EXISTING FIRST FLOOR PLAN

SCALE: 3/16" = 1'-0"

1  
Z-3A

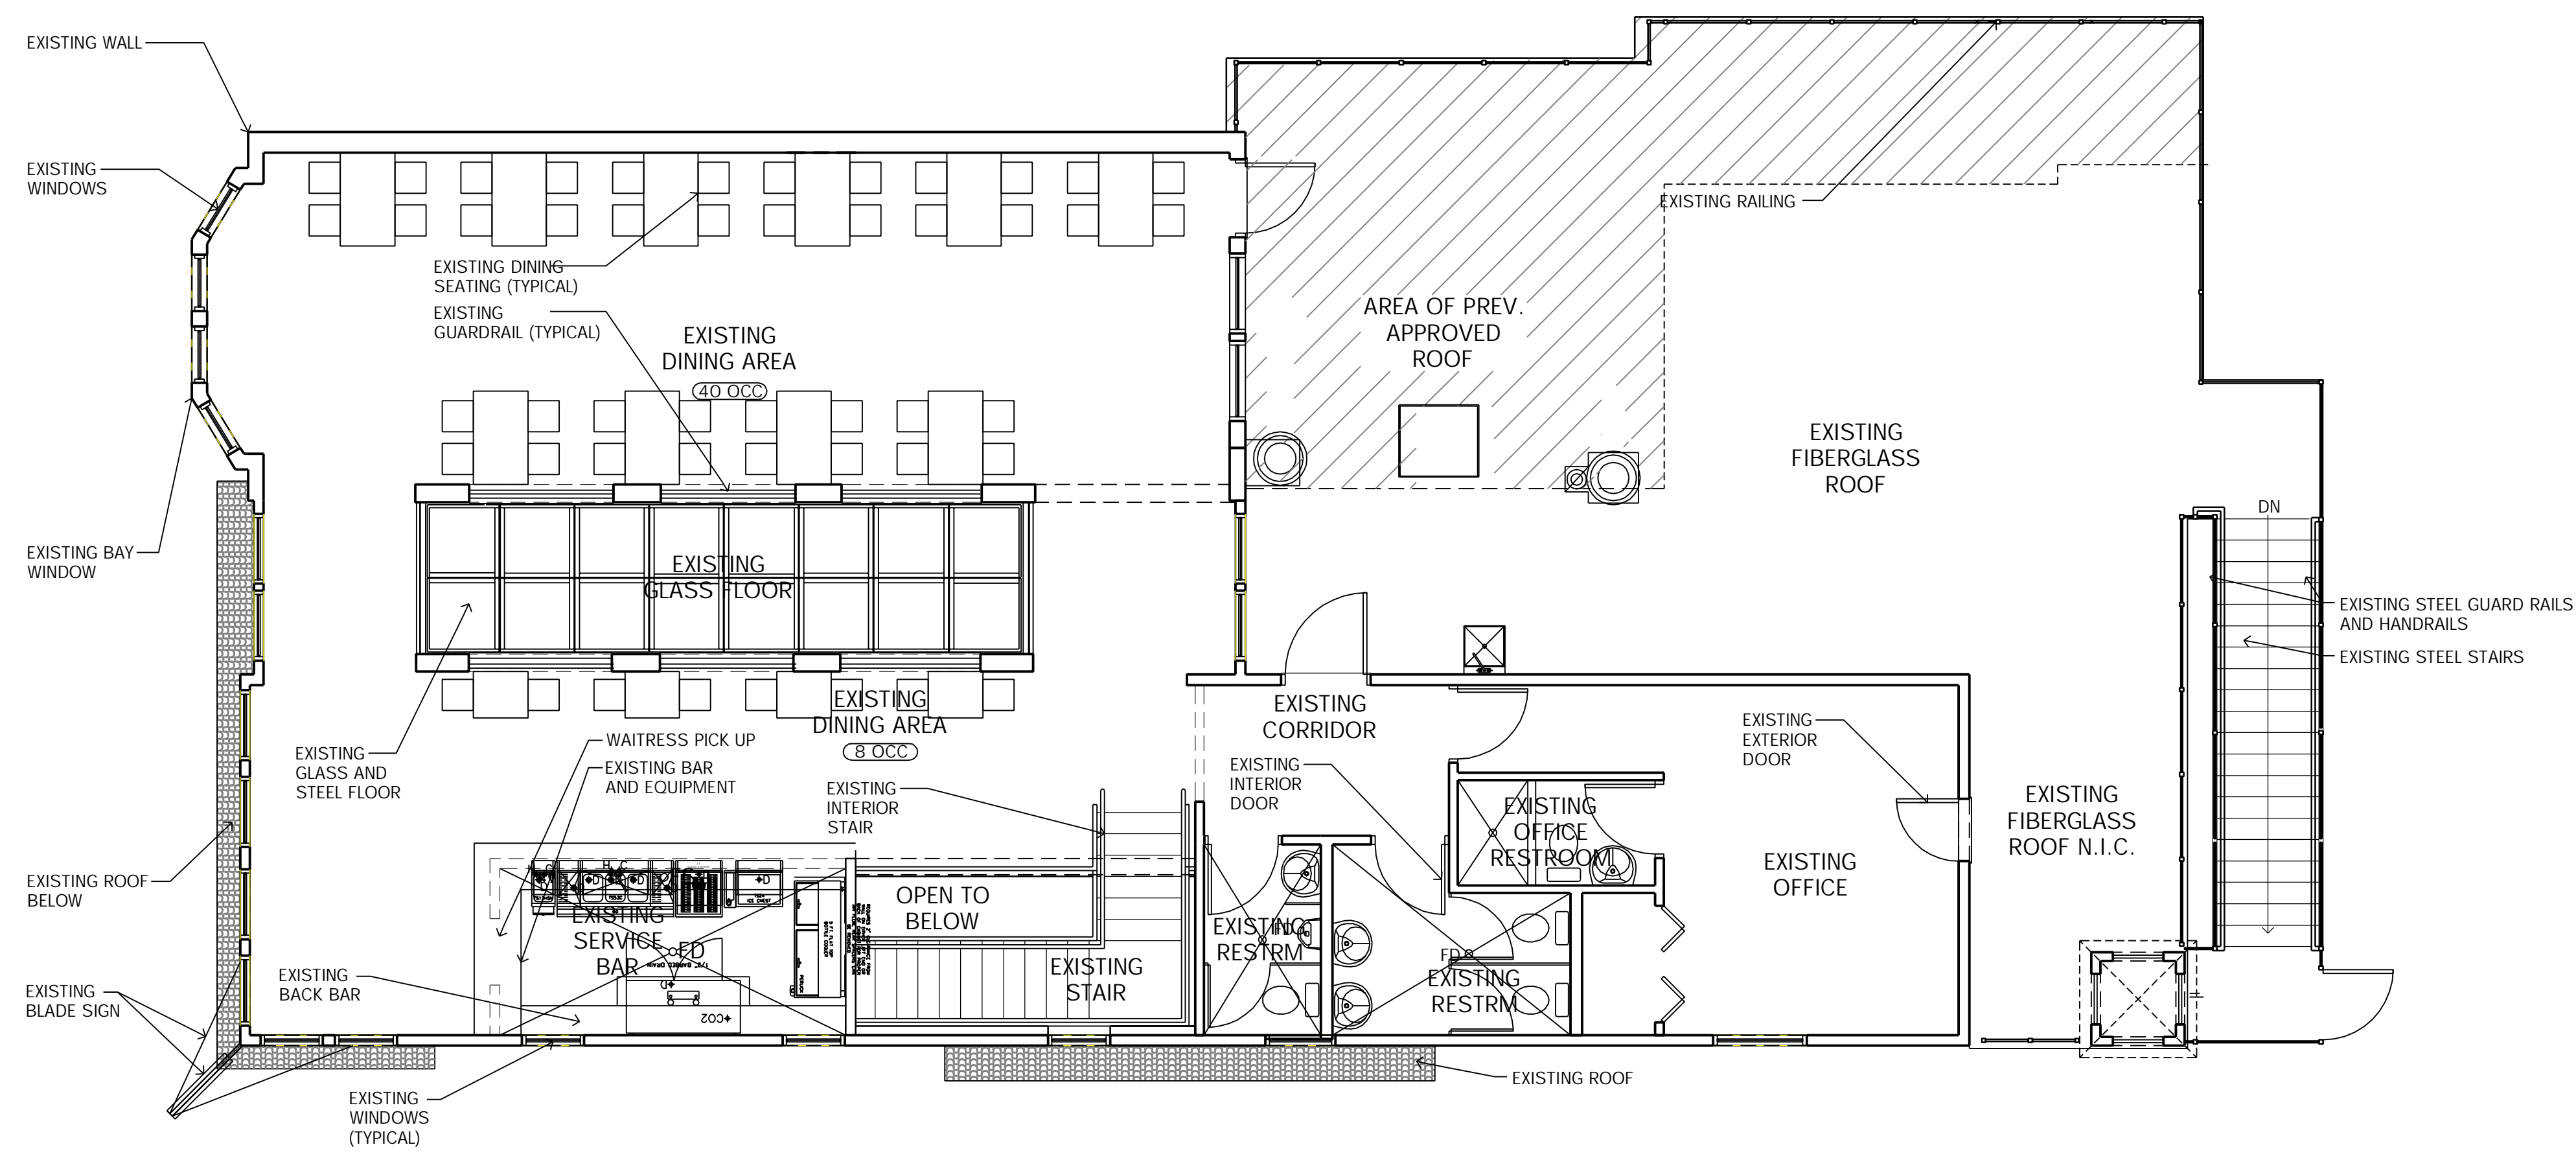


EXISTING SECOND FLOOR PLAN

SCALE: 3/16" = 1'-0"

2  
Z-3A

Approved by Resolution # _____	Dated: _____
CRDA PLANNER _____	DATE _____
CRDA Engineer _____	DATE _____
CRDA LAND USE REGULATION ENFORCEMENT OFFICER _____	DATE _____
CRDA HEARING OFFICER _____	DATE _____

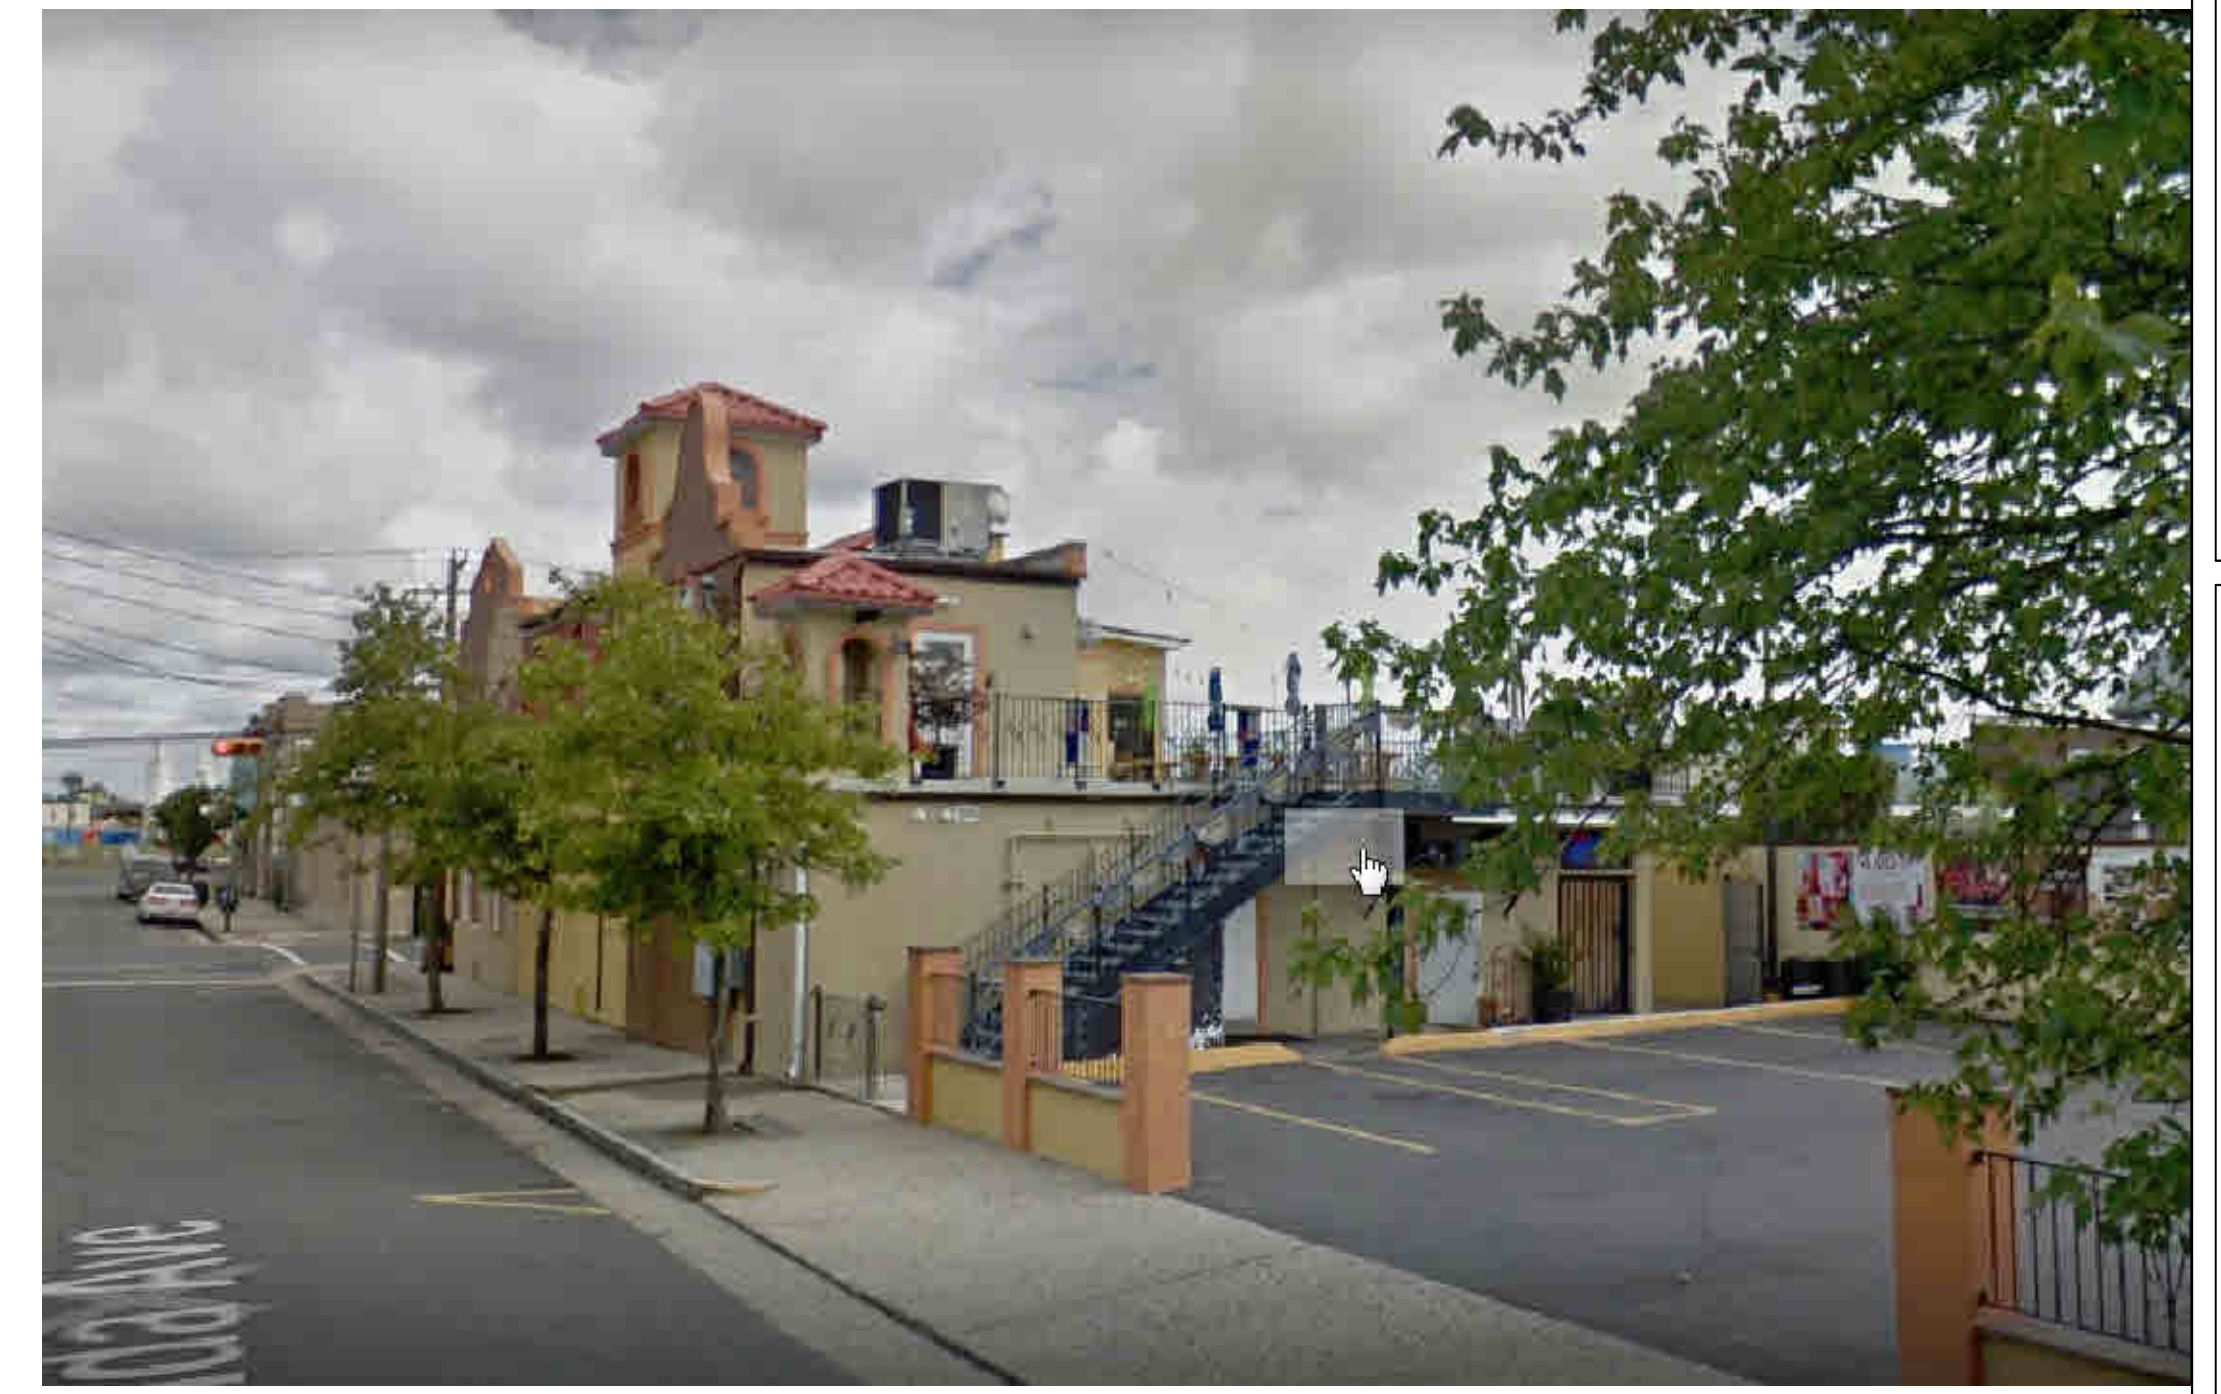

SIDE VIEW (FLORIDA)

Date	# Revisions

Consultant

Craig F. Dothe Architect LLC.  
ARCHITECTS & PLANNERS  
33 N. Brighton Avenue  
Atlantic City, NJ 08401  
(609) 348-2236  
Fax (609) 348-0118

Signature \_\_\_\_\_  
Date \_\_\_\_\_  
Registration # AL 09640

EL CHARRO RESTAURANT AND SPORTS BAR  
1ST & 2ND FLR ADDITION / RENOVATIONS ON  
2430 FAIRMOUNT AVE  
ATLANTIC CITY, NEW JERSEY 08401

Scale: AS NOTED  
Project No.: 2003038  
Drawn by: CFD  
Date: 10-17-18

Z-3A