




11 FRONT FACADE  
NOT TO SCALE

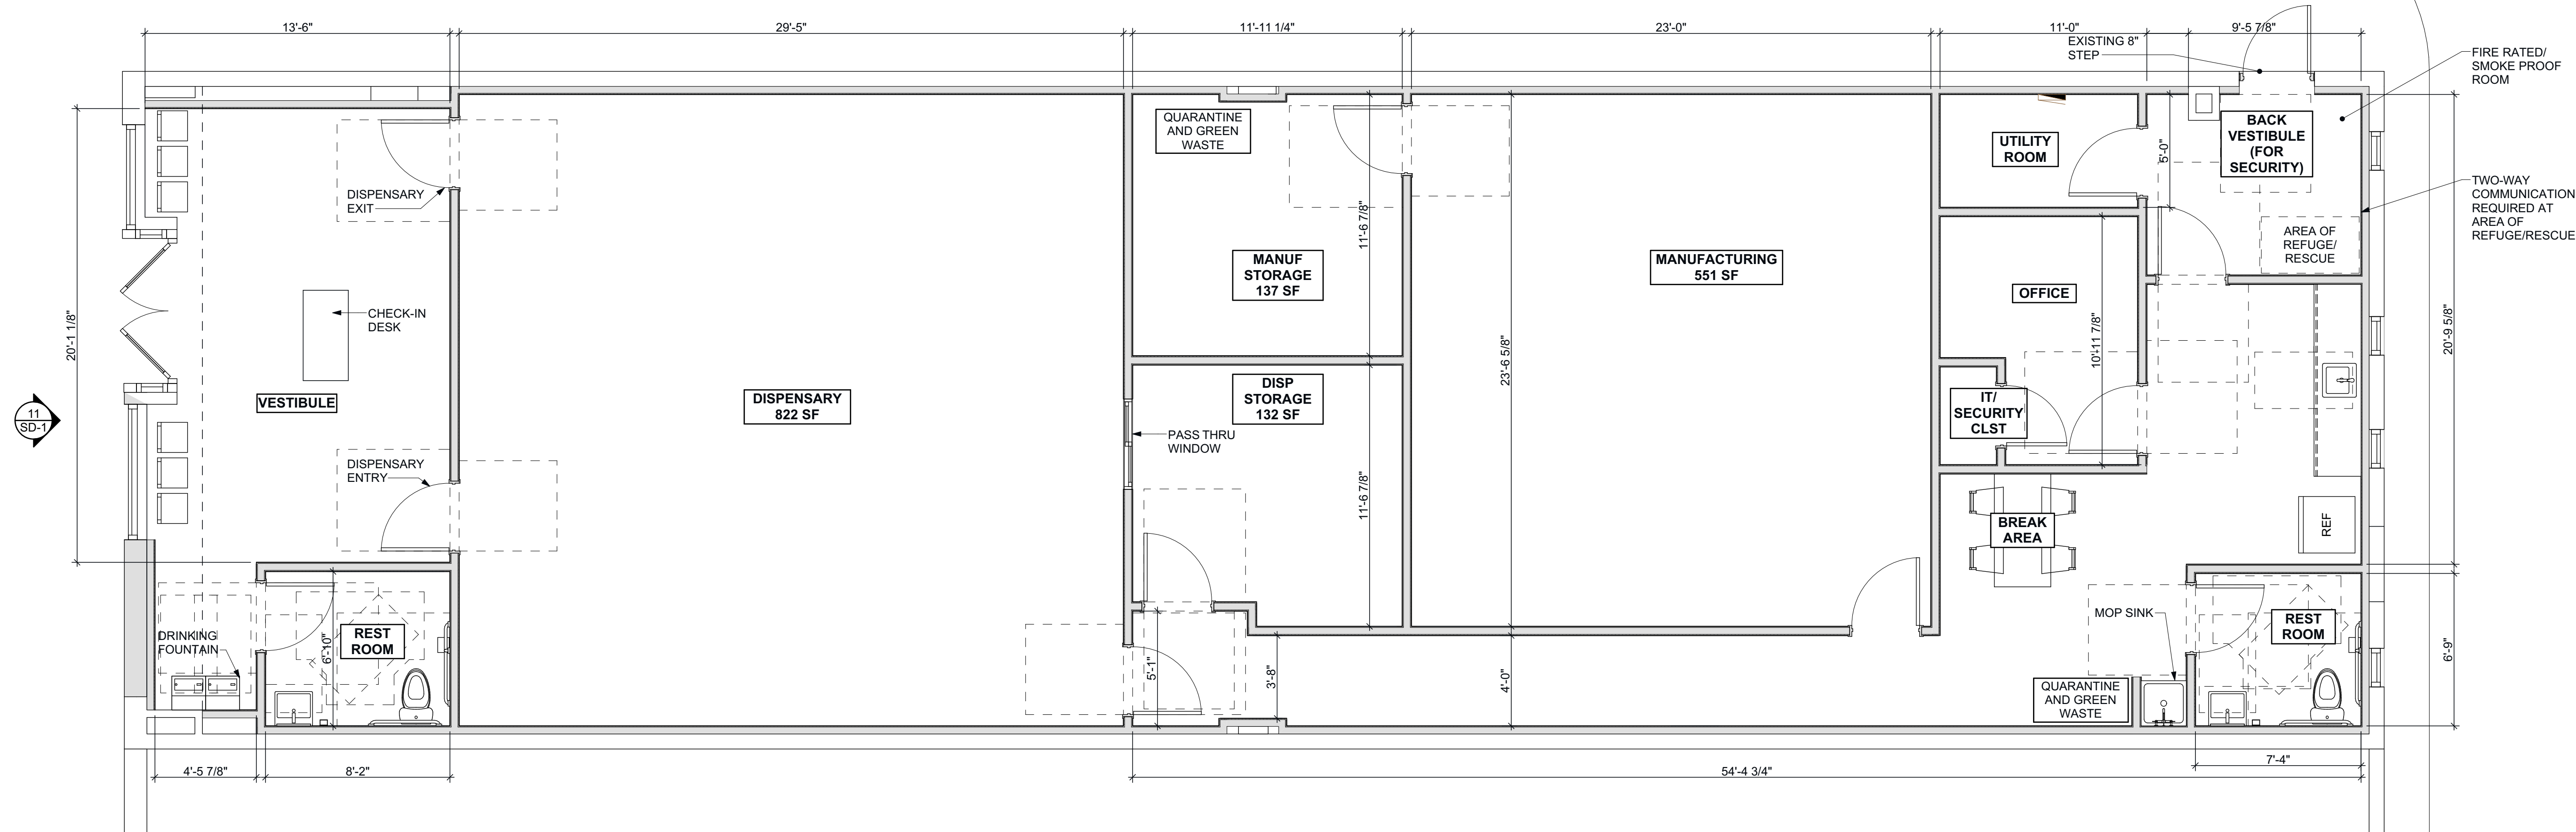

1 FLOOR PLAN (MODIFICATIONS FROM SKETCH)  
SCALE: 1/4" = 1'-0"



VISSI, LLP Architecture + Design  
10000 Lincoln Drive East, Suite 104  
Marlton, NJ 08053  
856 428 8877  
www.vissi.com

*William J Fearon*

Joseph M Davidson AIA  
NJ AI 17690  
William J Fearon AIA  
NJ AI 17849

CLIENT + PROJECT

**MR NICE GUYS LLC**  
15501 BRANDYWINE ROAD  
BRANDYWINE, MD 20613

RENOVATION  
**MR NICE GUYS**  
1622 ATLANTIC AVE  
ATLANTIC CITY, NJ 08401

| DISTRIBUTION:      | DATE:    |
|--------------------|----------|
| CLIENT REVIEW      | 11-02-23 |
| CLIENT REVIEW      | 11-07-23 |
| CLIENT REVIEW      | 11-16-23 |
| CLIENT REVIEW      | 04-04-24 |
| MUNICIPAL APPROVAL | 04-09-24 |

**PROJECT INFO:**  
PROJECT NUMBER: 10126  
DRAWN BY: NN  
CHECKED BY: MEV  
**NOTE + COPYRIGHT:**

CONTRACTOR(S) SHALL VERIFY EXISTING CONDITIONS AND CORRELATE DIMENSIONS PRIOR TO PROVIDING THE WORK DETAILED IN THESE DRAWINGS, AND SHALL PROMPTLY NOTIFY THE ARCHITECT OF ANY DISCREPANCIES.  
UNAUTHORIZED REPRODUCTION OR OTHER USE OF THIS DRAWING IS PROHIBITED.

DRAWING NAME + NUMBER

SCHEMATIC FLOOR PLAN

SD-1