

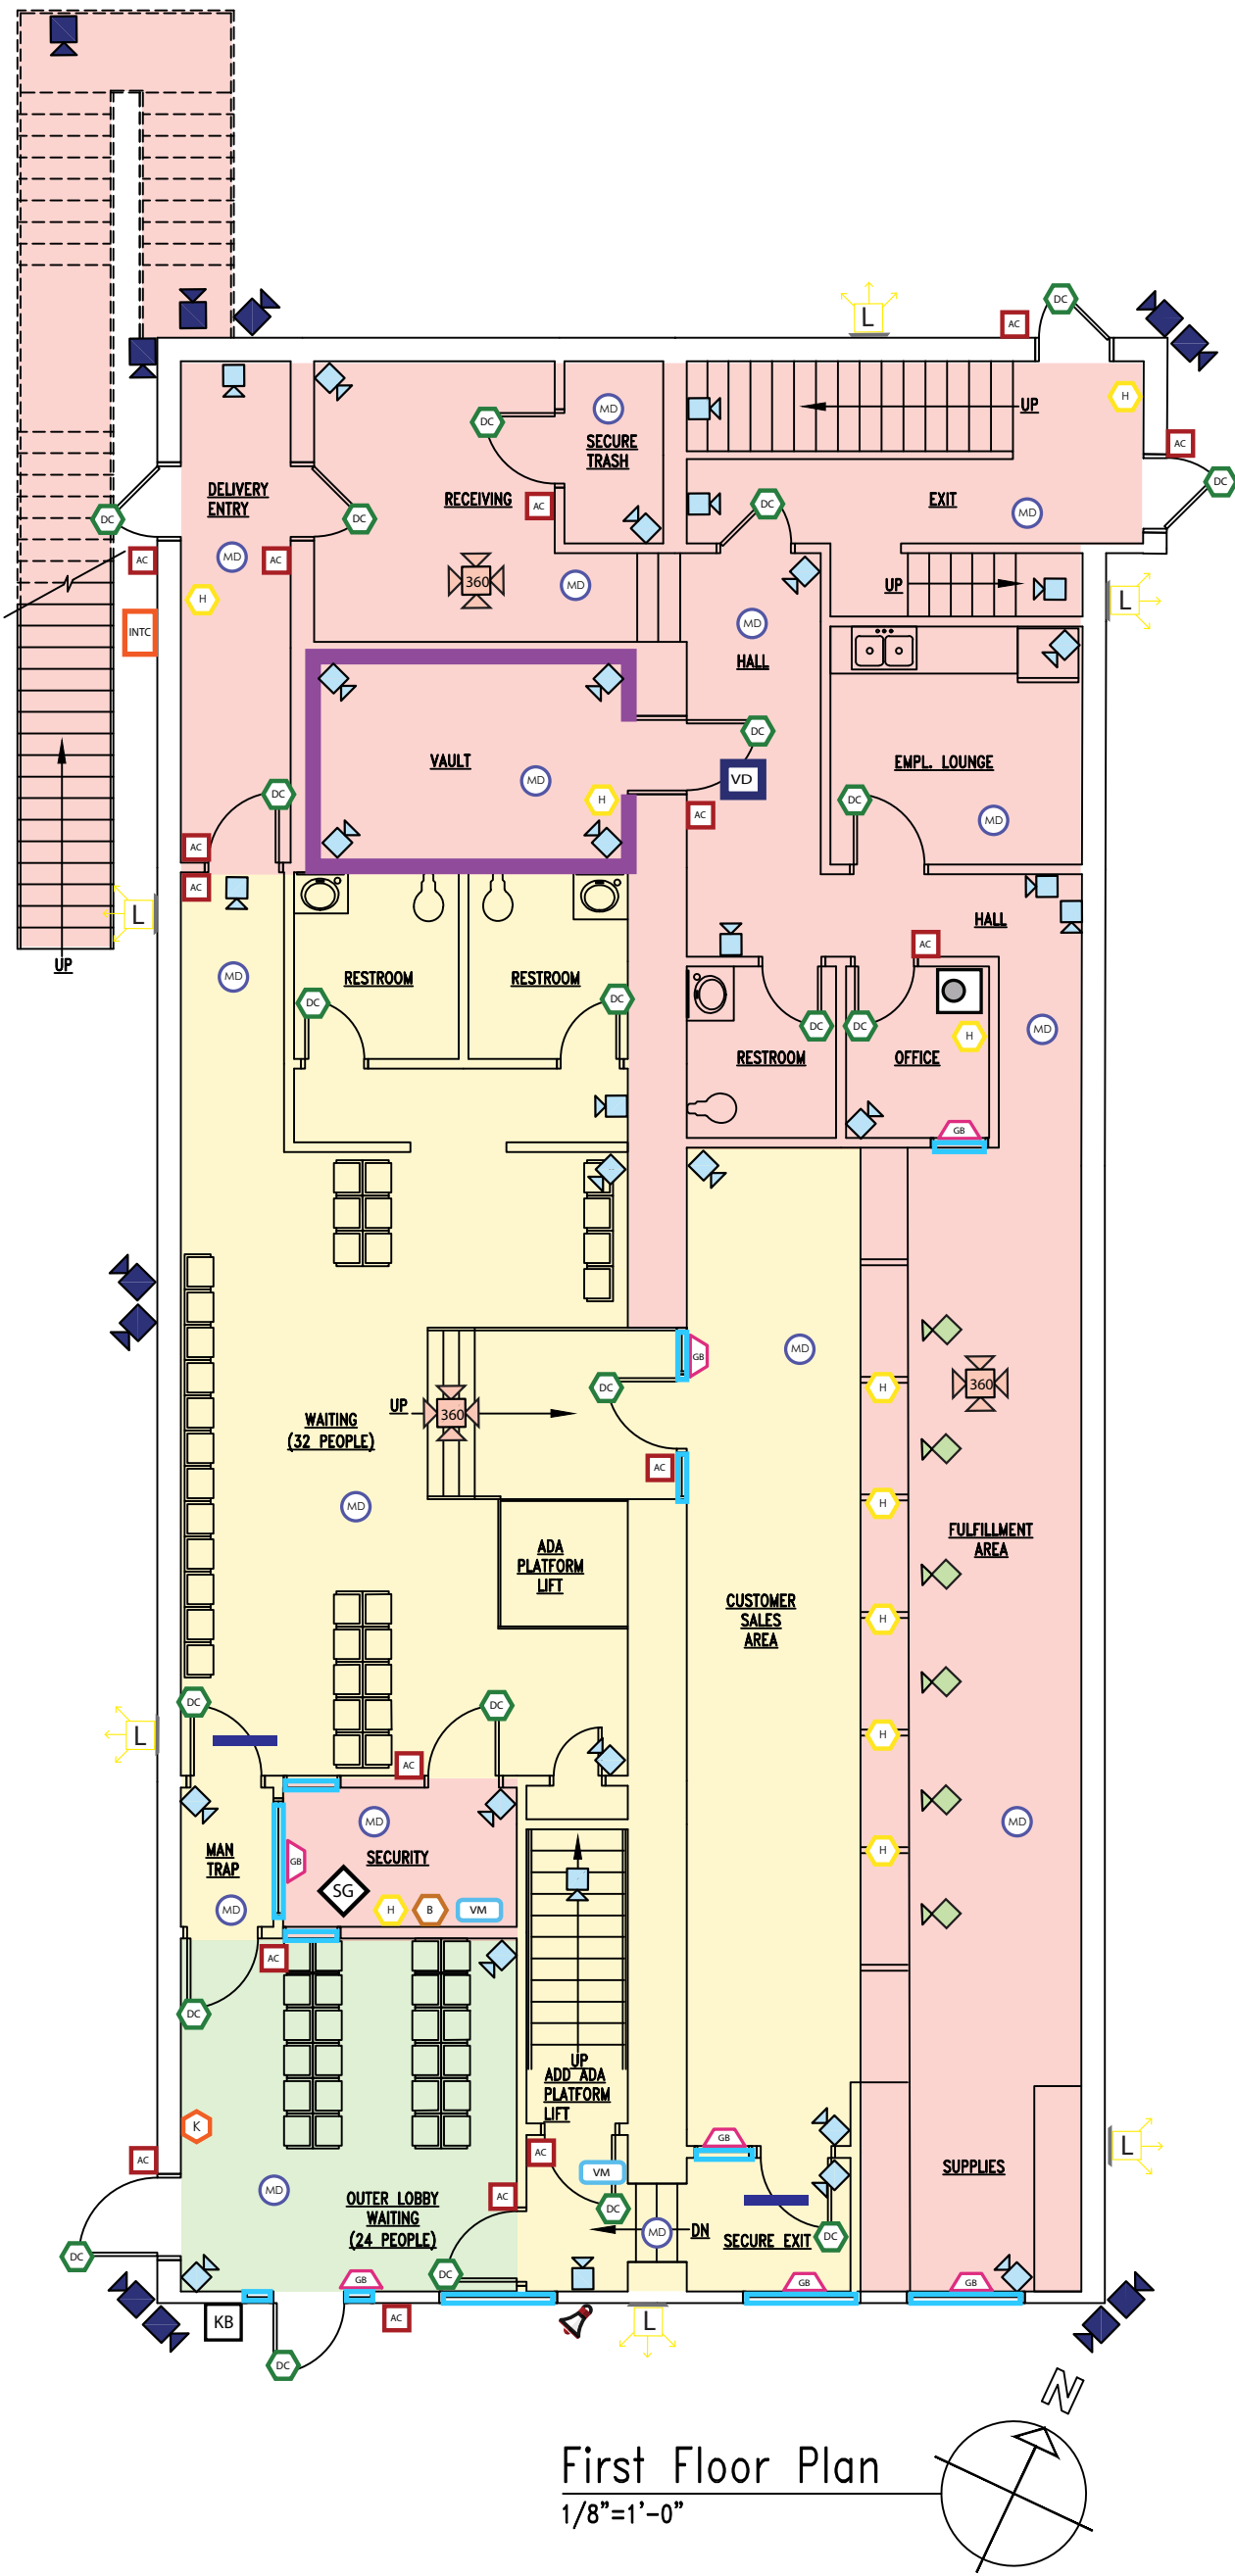


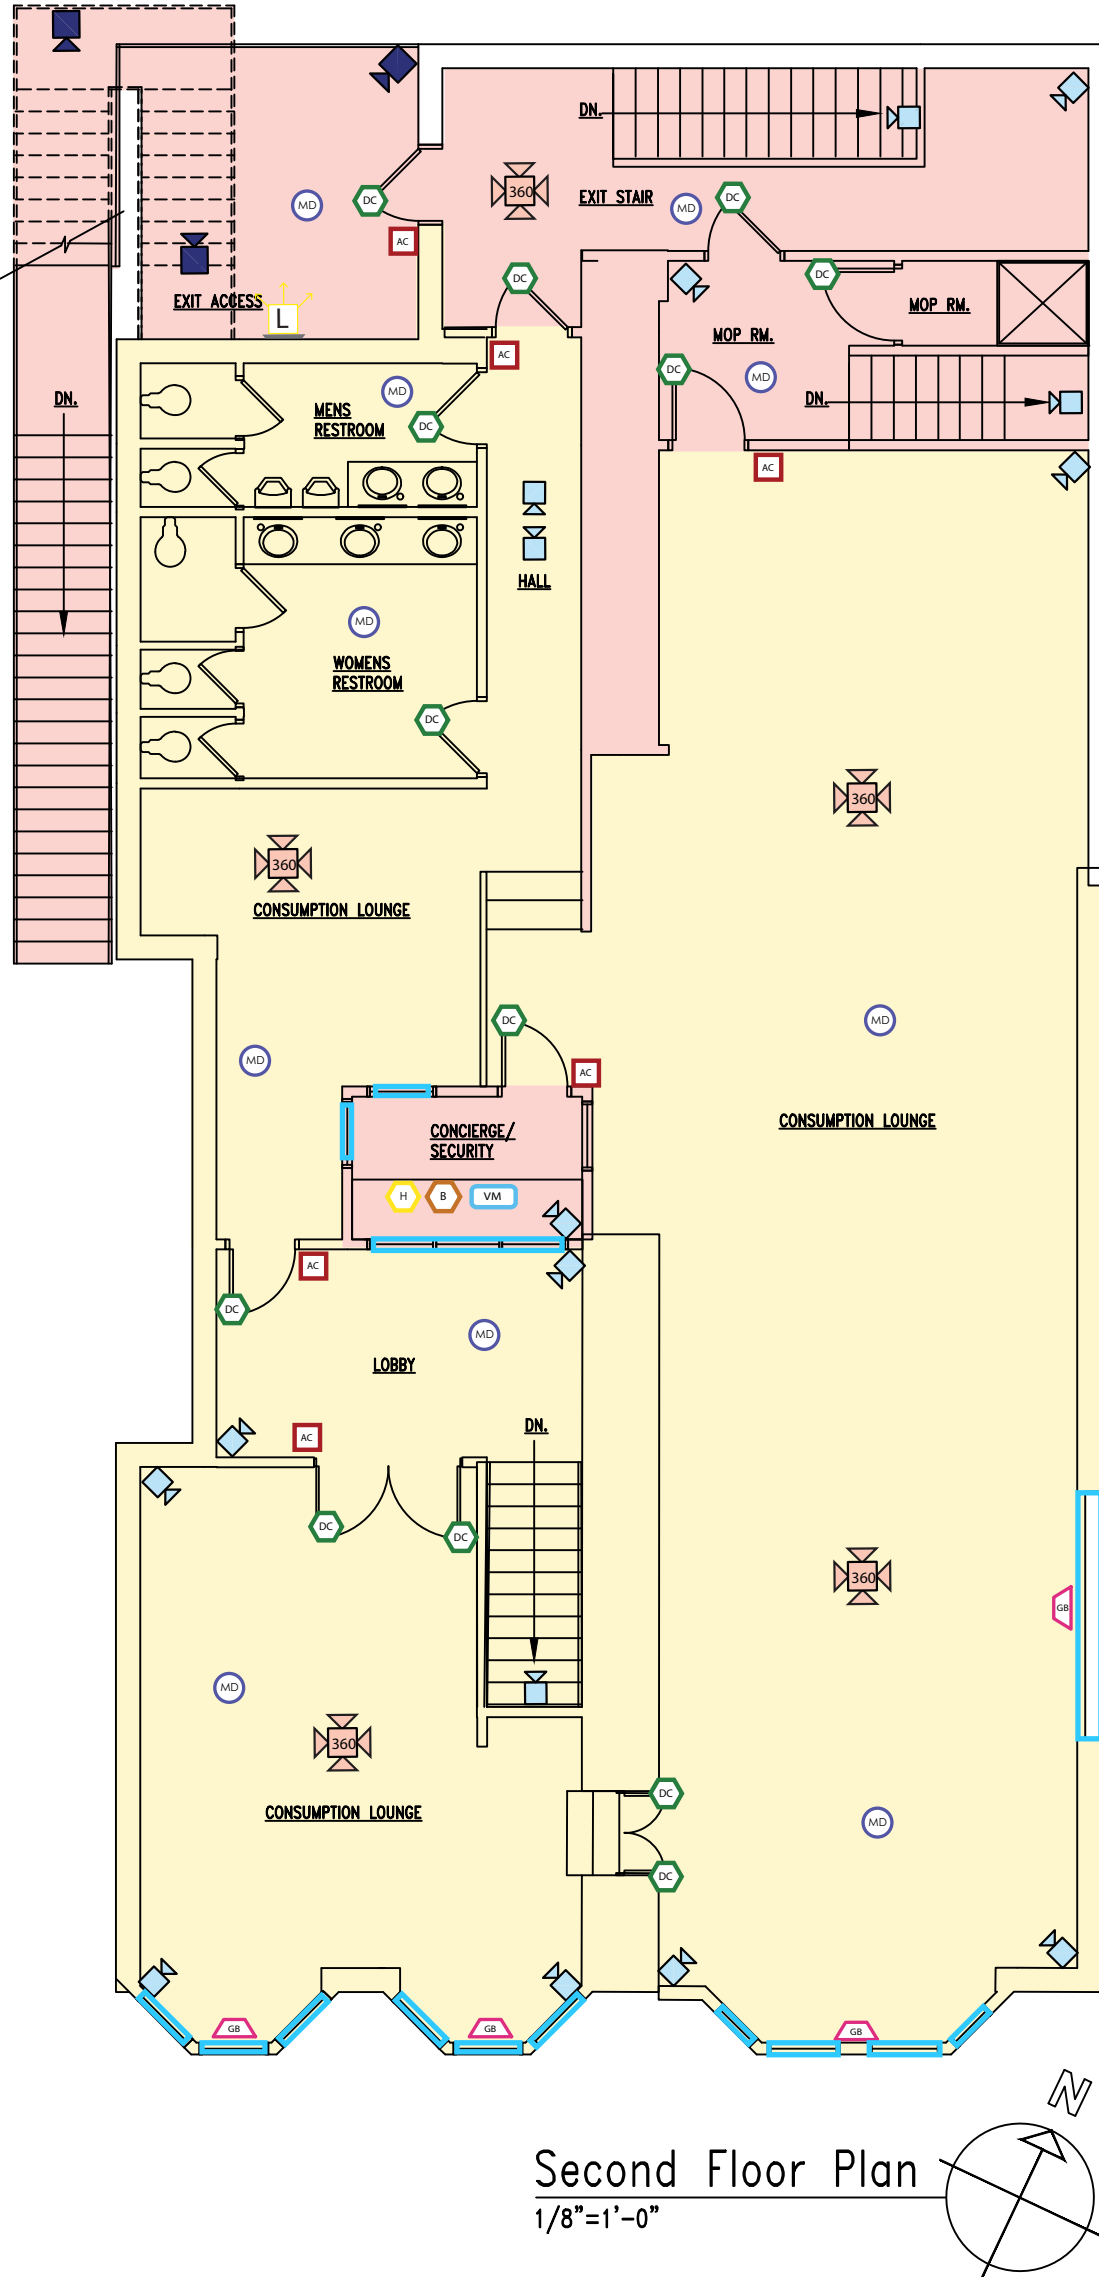

LEGEND

	2MP Overhead Point-of-Sale IP Camera
	2MP Indoor Fixed IP Camera
	5MP Outdoor Weatherproof IP Camera
	5MP Panoramic 360-degree IP Camera
	Video Surveillance Camera Monitor
	Alarm Arming Keypad with Duress Code
	Alarm Magnetic Door Contacts
	Alarm Motion Sensor
	Door Buzzer for Remote Entry
	Emergency Hold-Up/Panic Alarm Button
	100 Decibels Audible Siren
	Access Control Device (Keycard and/or PIN)
	Burglary- and Fire-Resistant Vault Walls
	Burglary- and Fire-Resistant Vault Door
	UL Rated TL-30 Safe
	Security Equipment Storage Rack
	Exit Only Door Hardware
	Outdoor LED Security Lighting
	Security Guard Stationary Position
	Ballistic Window Film
	Glass Break Alarm
	Intercom
	Knox Box
	General Access
	Retail Access
	Employee Access

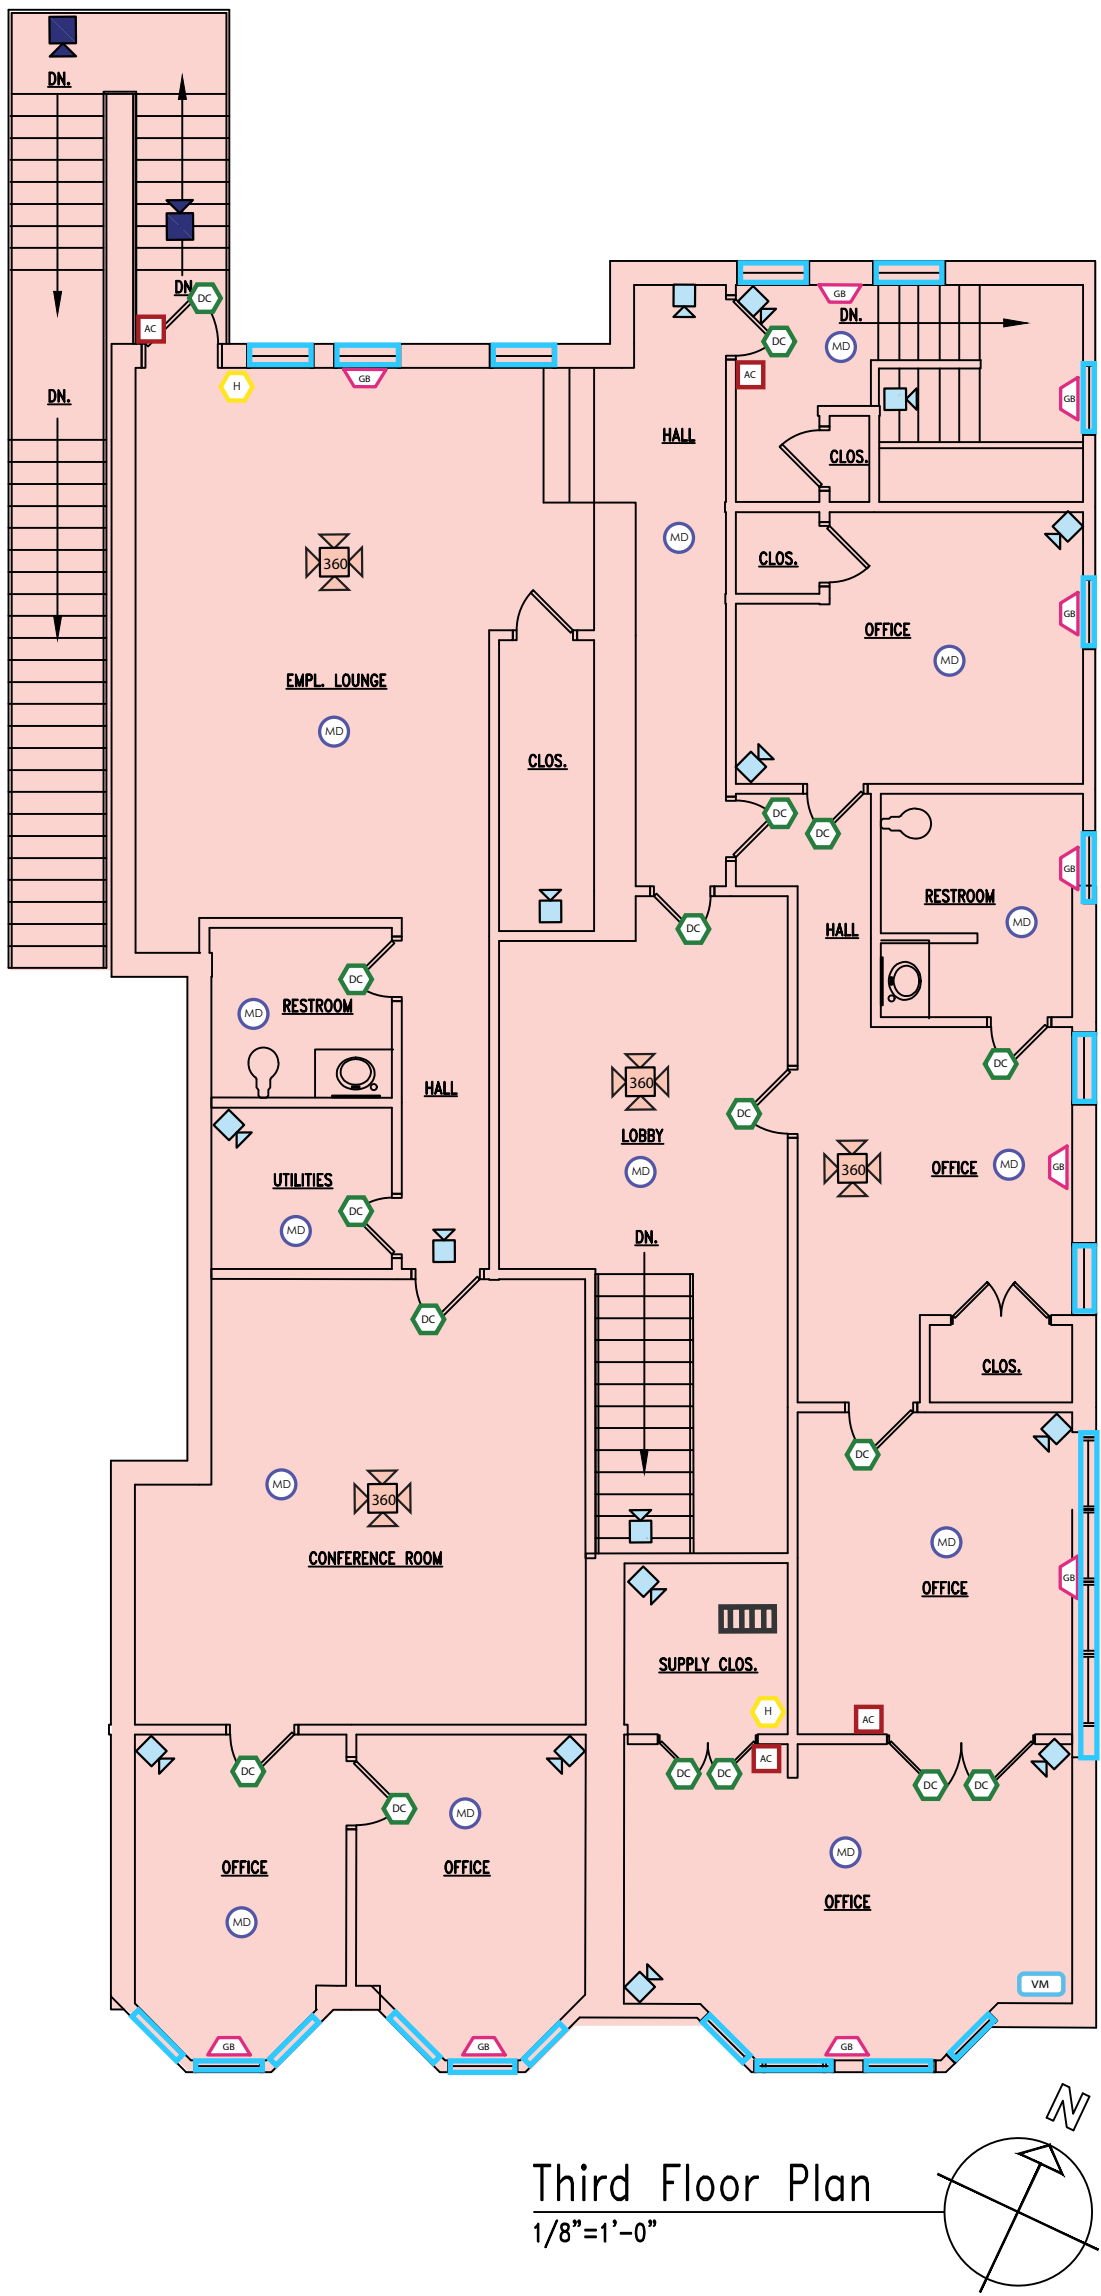


DISPENSARY

(INTERIOR RENOVATION)

1217 Pacific Ave.
Atlantic City, N.J.



SOUTH ELEVATION
1/8"=1'-0"

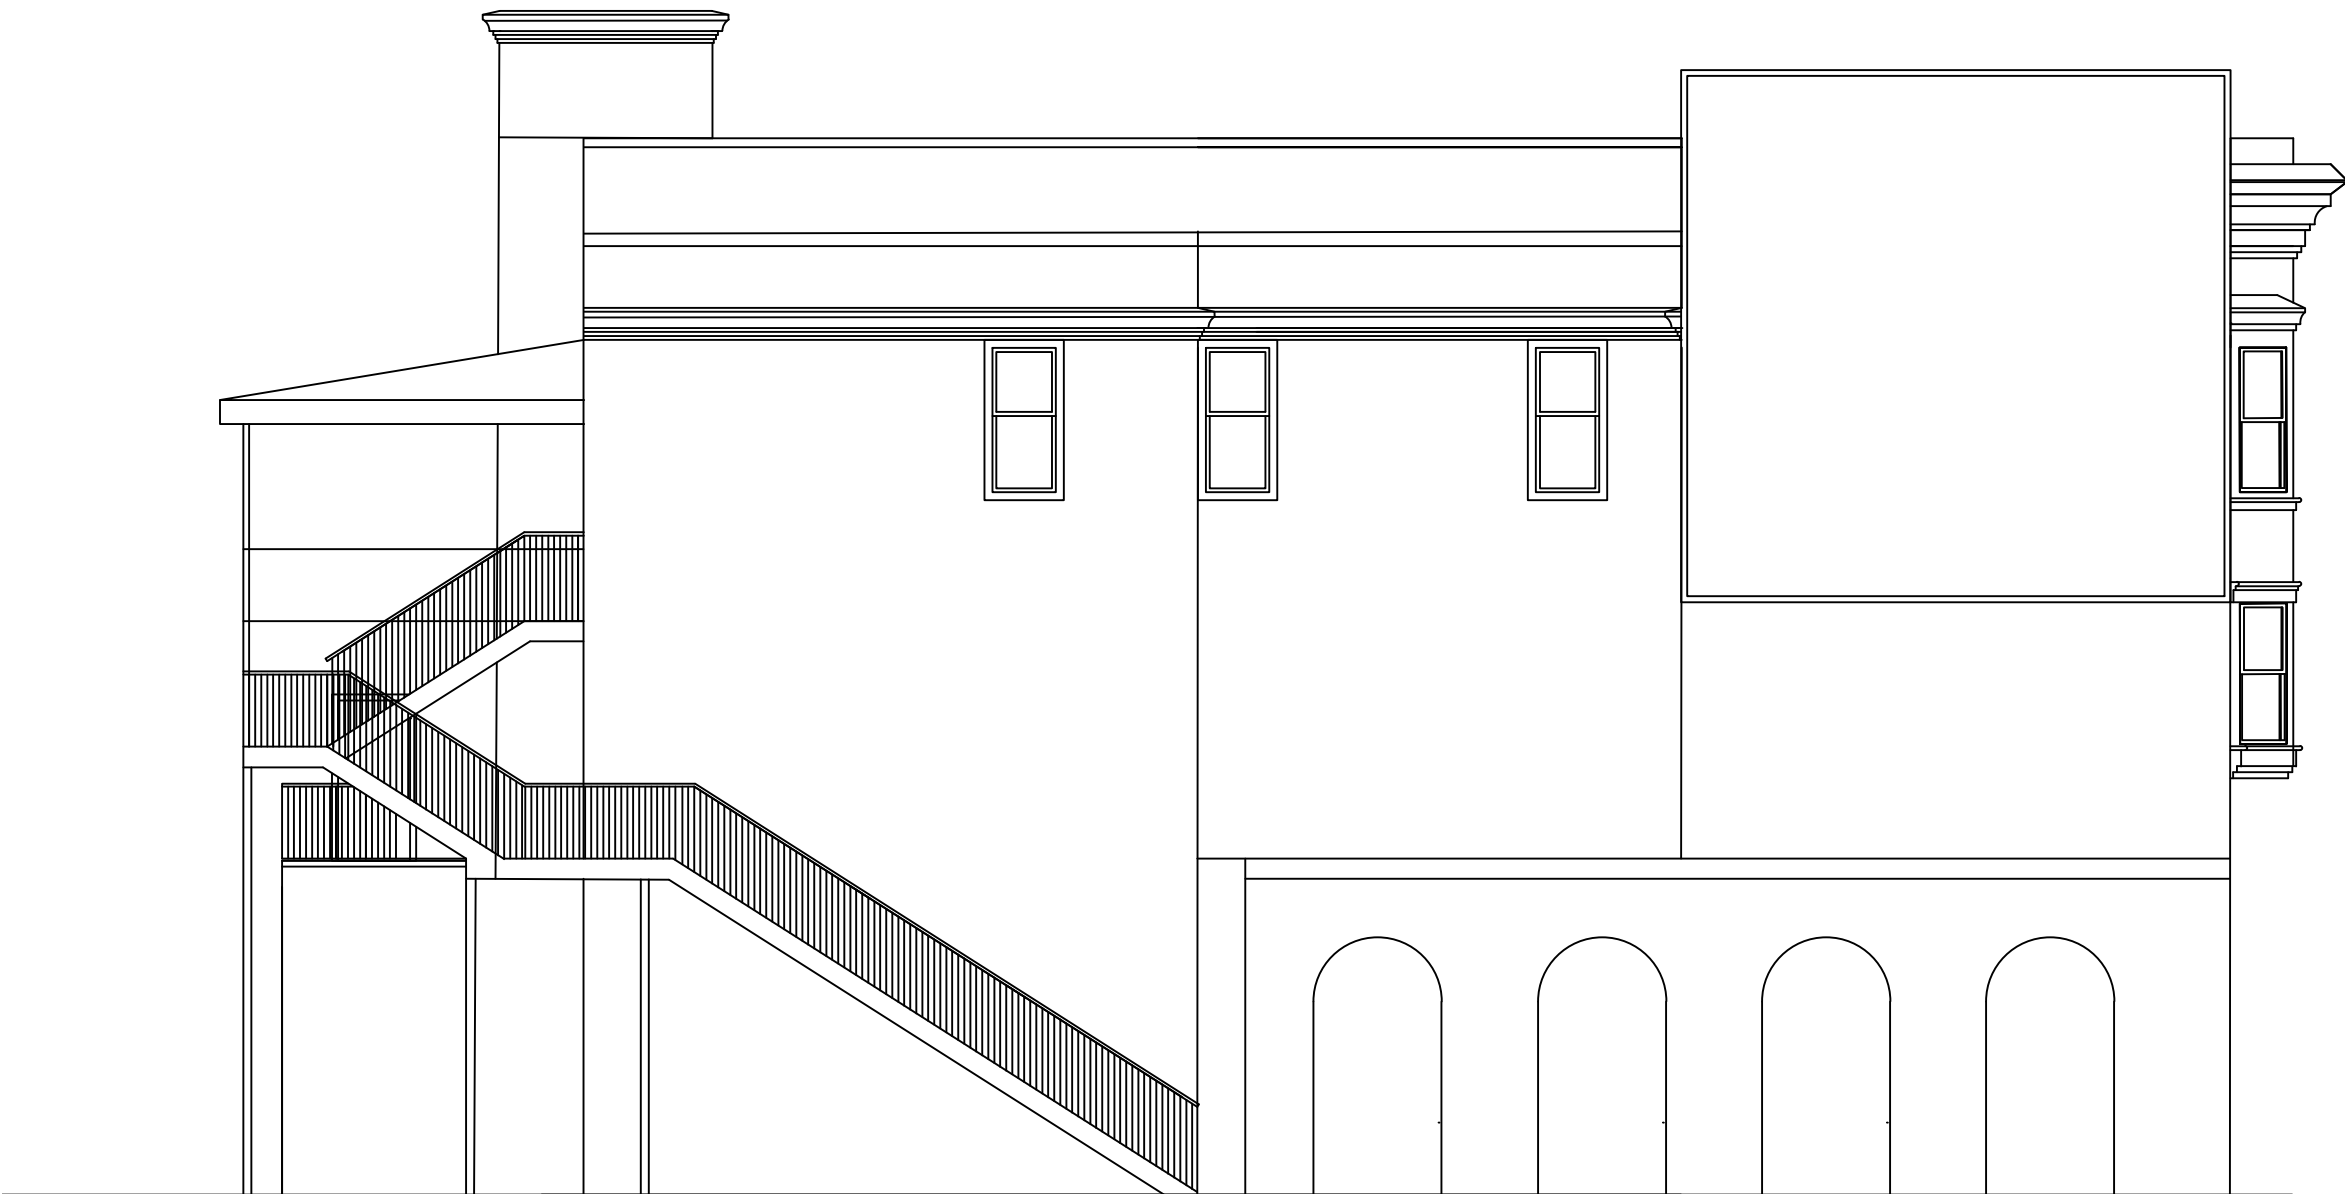

EAST ELEVATION
1/8"=1'-0"



NORTH ELEVATION
1/8"=1'-0"

FISCHER & ASSOCIATES



ARCHITECTS INC.

554 West Ninth Street
Lorain, Ohio 44052
Tel: (440) 315-2300
E mail: andrea@fischerarch.com

Fischer & Associates © 2024
ISSUE: DATE:
PRELIM 04/28/24

Client Name/Project Name/Address

DISPENSARY
(INTERIOR RENOVATION)
1217 Pacific Ave.
Atlantic City, N.J.

Drawing Name
DRAWING TITLE

Fischer Project Number
24.042
SHEET #

G101

Seal

PRELIMINARY
NOT FOR
CONSTRUCTION