




11 FRONT FACADE
NOT TO SCALE

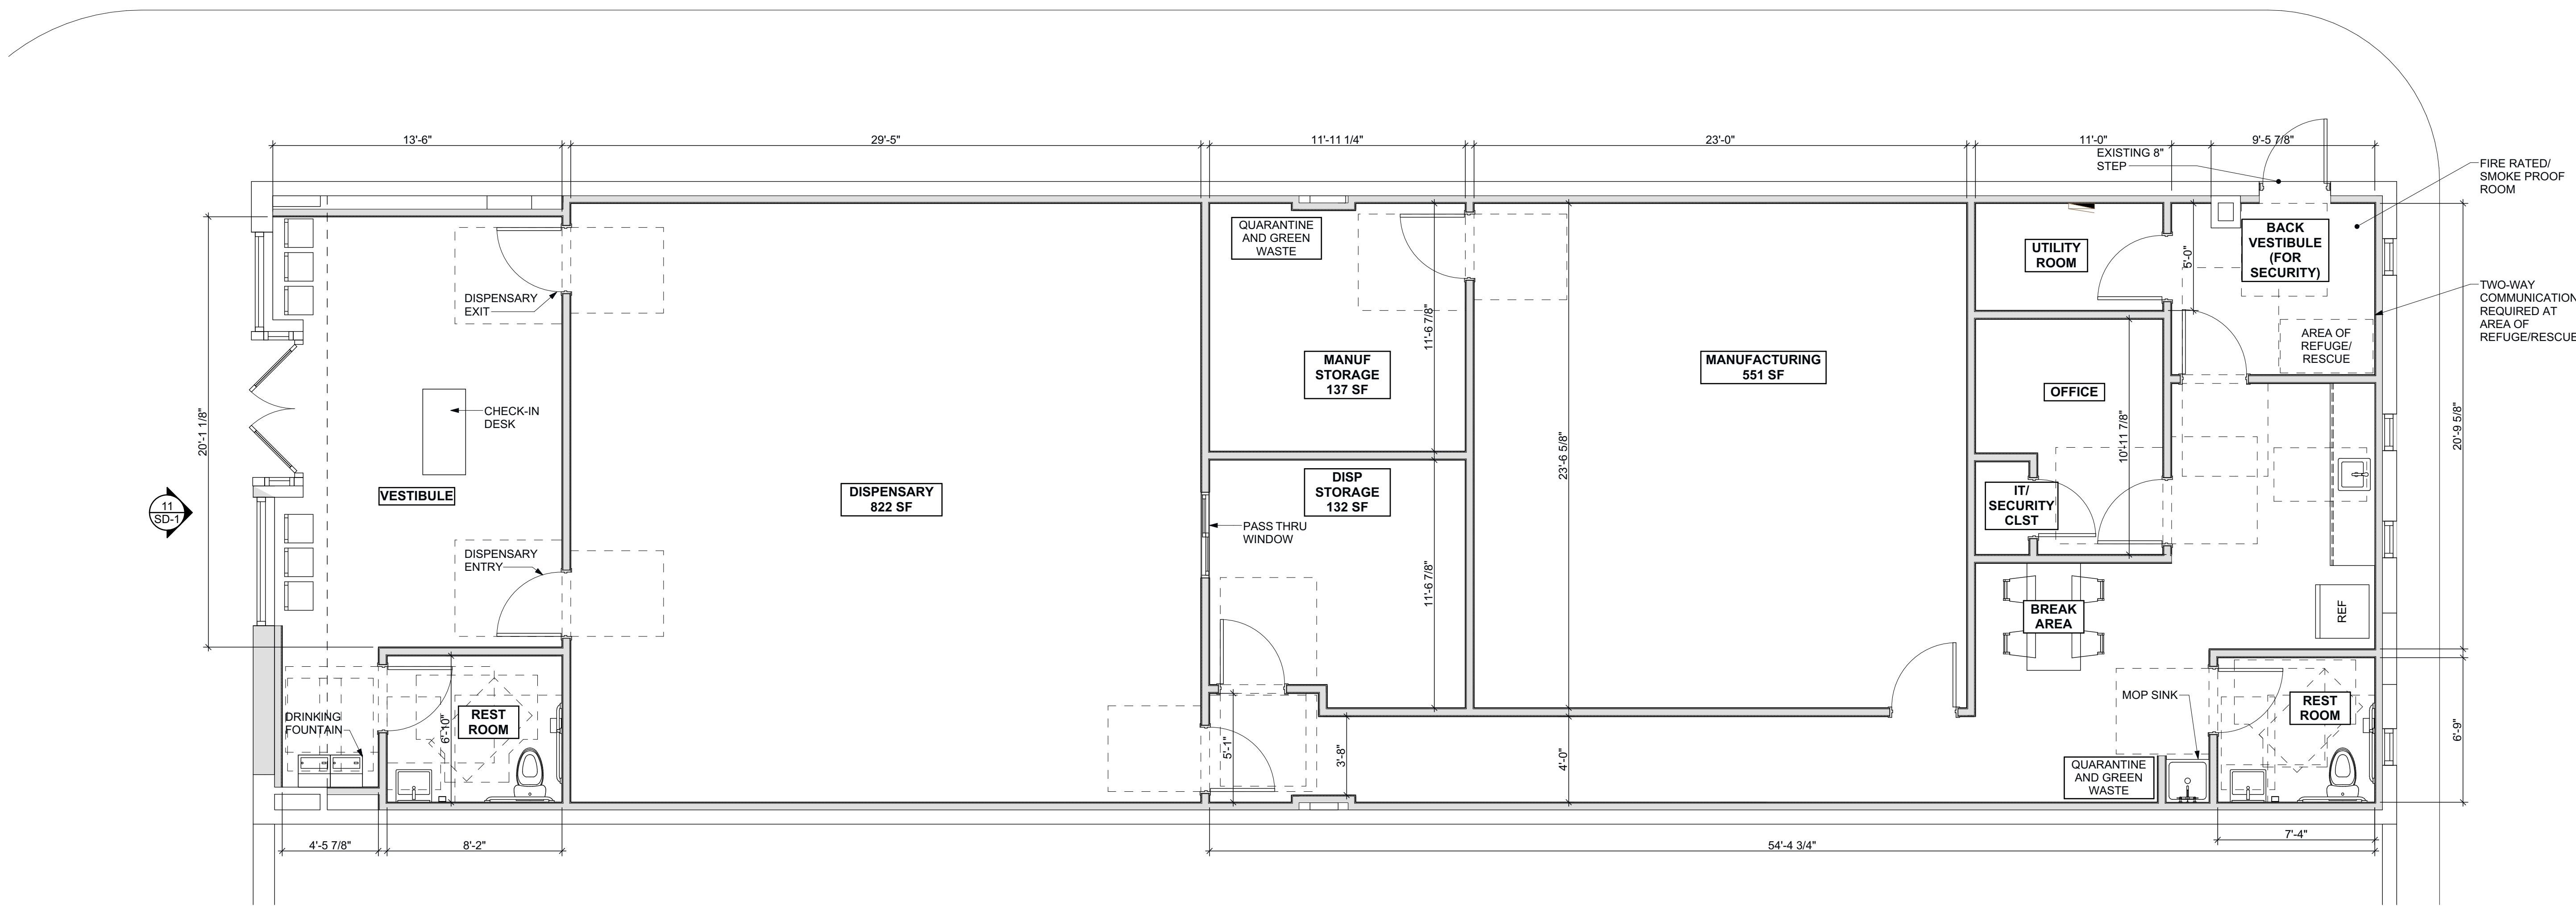

1 FLOOR PLAN (MODIFICATIONS FROM SKETCH)
SCALE: 1/4" = 1'-0"



VISSI, LLP Architecture + Design
10000 Lincoln Drive East, Suite 104
Marlton, NJ 08053
856 428 8877
www.vissi.com

William J Fearon

Joseph M Davidson AIA
NJ AI 17690
William J Fearon AIA
NJ AI 17849

CLIENT + PROJECT

MR NICE GUYS LLC
15501 BRANDYWINE ROAD
BRANDYWINE, MD 20613

RENOVATION
MR NICE GUYS
1622 ATLANTIC AVE
ATLANTIC CITY, NJ 08401

DISTRIBUTION:	DATE:
CLIENT REVIEW	11-02-23
CLIENT REVIEW	11-07-23
CLIENT REVIEW	11-16-23
CLIENT REVIEW	04-04-24
MUNICIPAL APPROVAL	04-09-24

PROJECT INFO:
PROJECT NUMBER: 10126
DRAWN BY: NN
CHECKED BY: MEV

NOTE + COPYRIGHT:
CONTRACTOR(S) SHALL VERIFY EXISTING CONDITIONS AND CORRELATE DIMENSIONS PRIOR TO PROVIDING THE WORK DETAILED IN THESE DRAWINGS, AND SHALL PROMPTLY NOTIFY THE ARCHITECT OF ANY DISCREPANCIES.
UNAUTHORIZED REPRODUCTION OR OTHER USE OF THIS DRAWING IS PROHIBITED.

DRAWING NAME + NUMBER

SCHEMATIC FLOOR PLAN

SD-1