
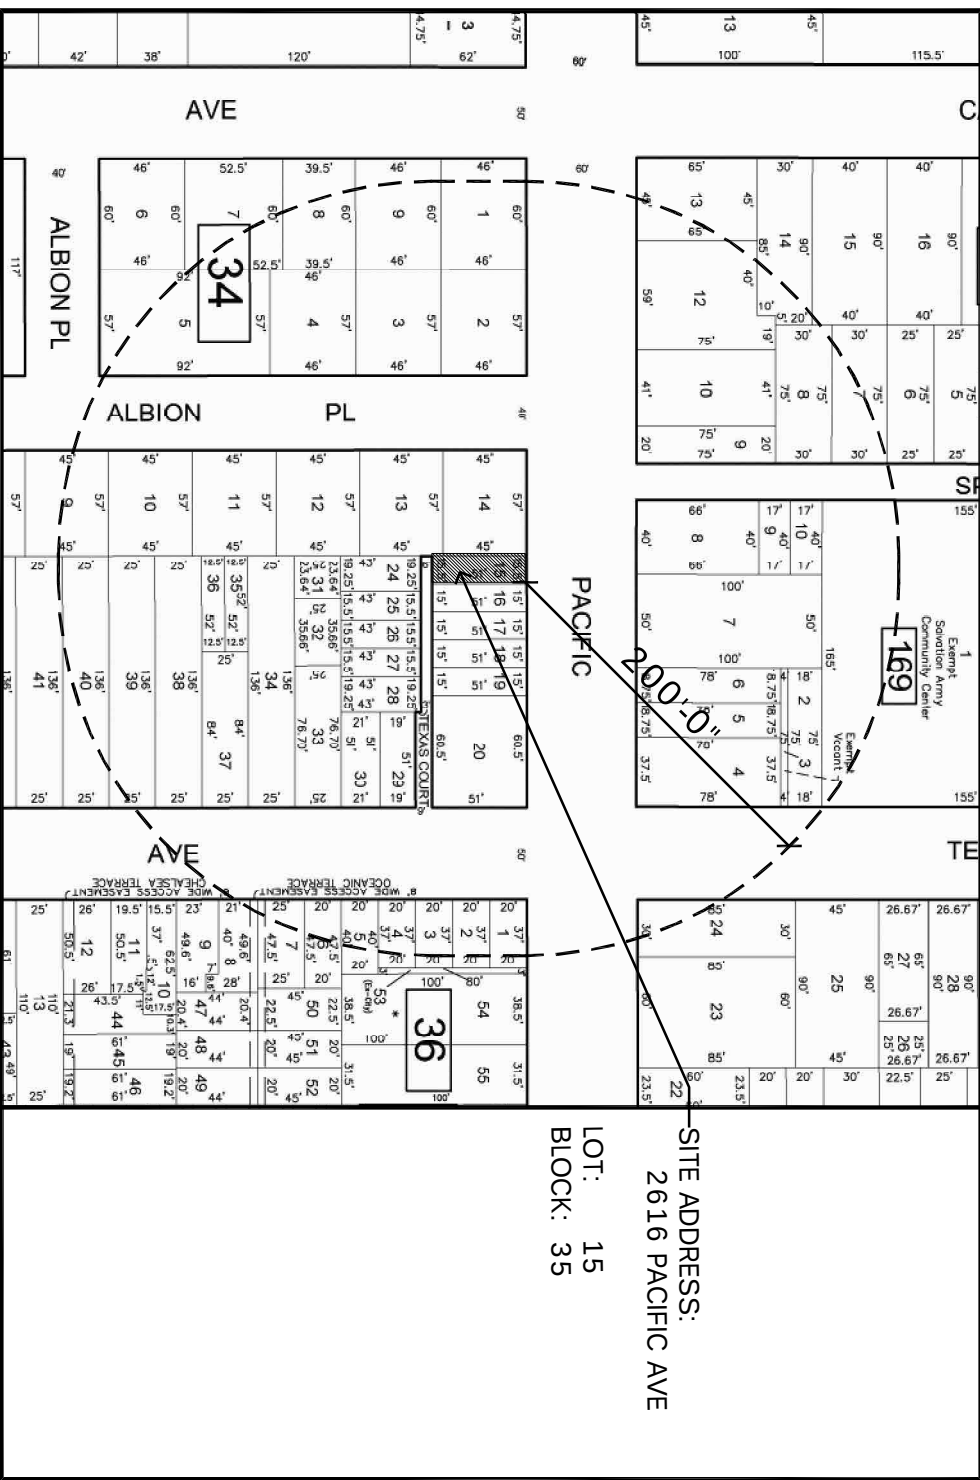
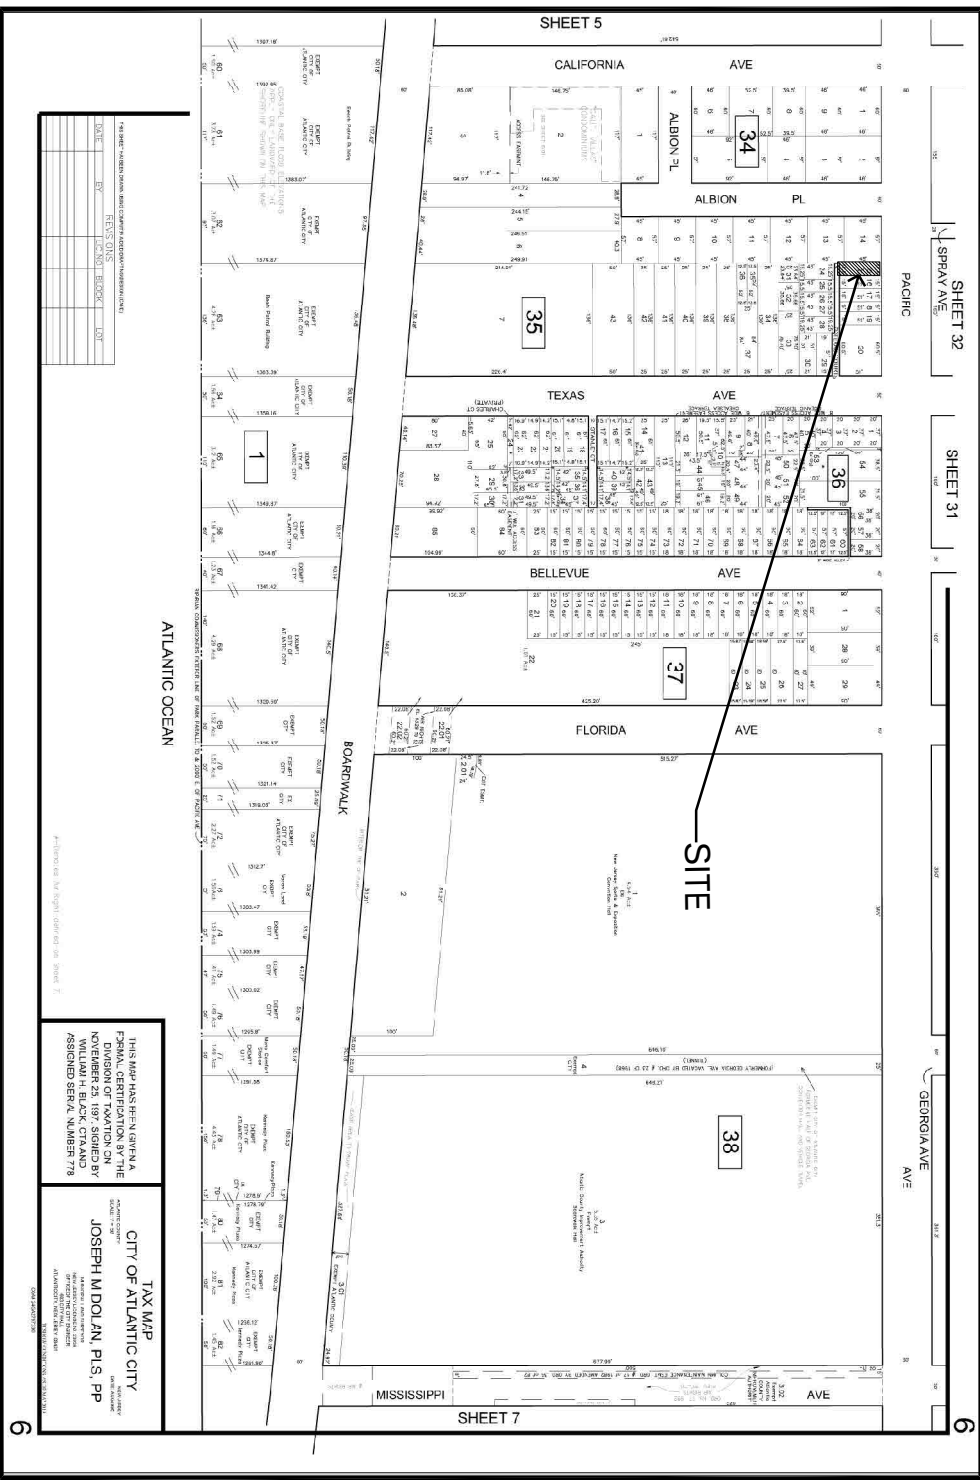


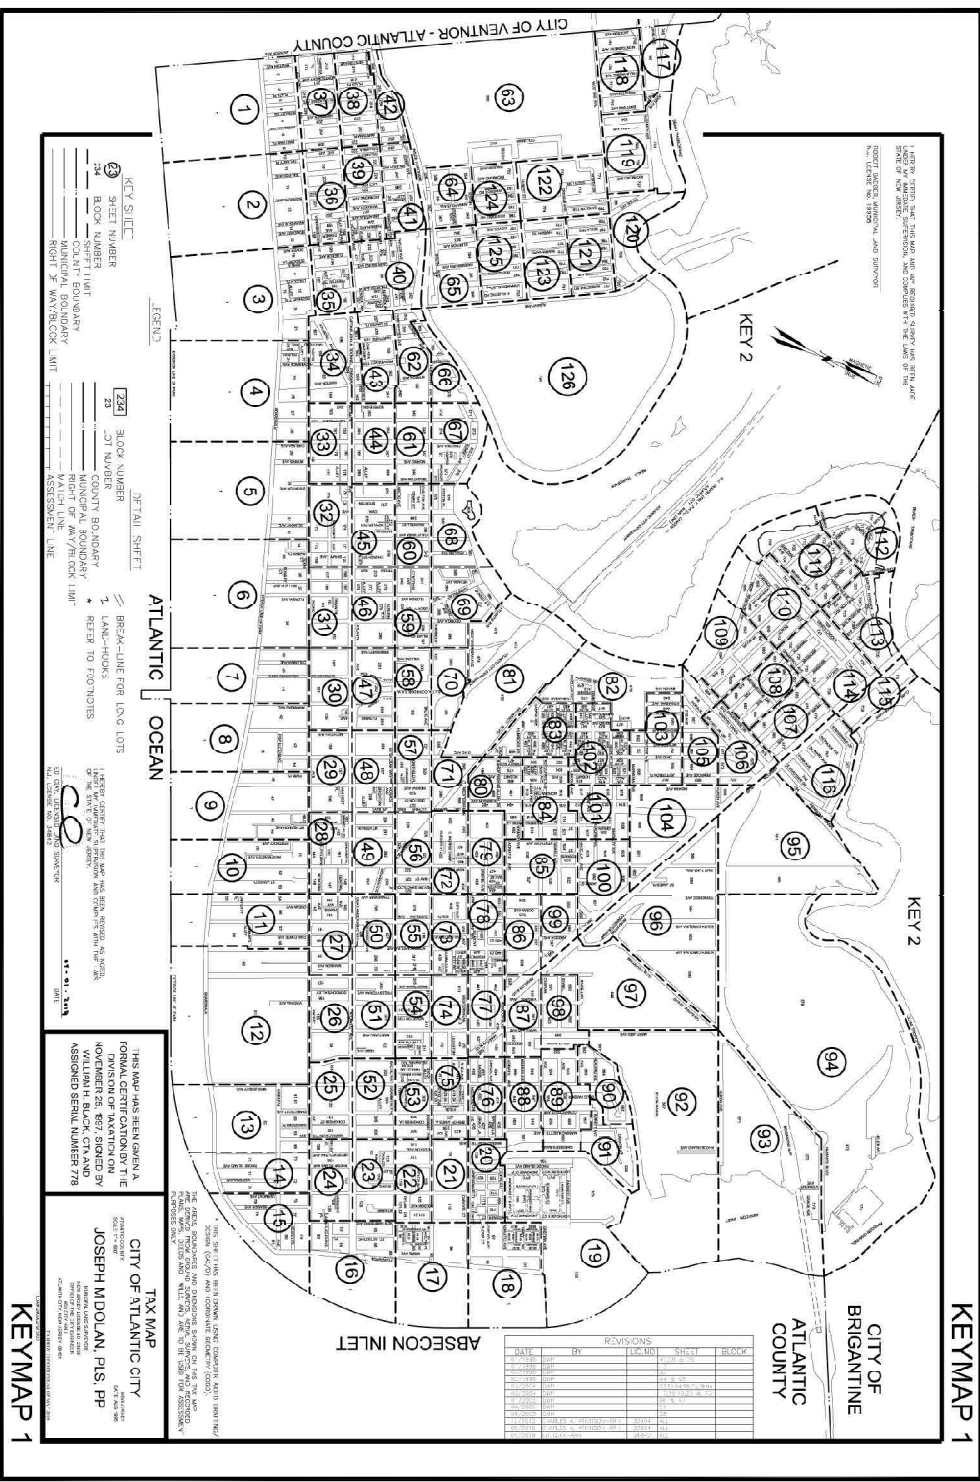

ATLANTIC CITY TAX MAP (SHEET 6)

CERTIFIED PROPERTY OWNERS LIST WITHIN A (200'-0") RADIUS


CERTIFIED PROPERTY OWNERS LIST WITHIN A (200'-0") RADIUS

The diagram shows a street layout for Pacific Avenue. On the left side, there is a building with a hatched area labeled 'CAMERA LOCATION'. A dashed line with arrows indicates a path or boundary. On the right side, there is a loading zone labeled 'EXISTING LOADING SPACE. PROVIDE RESTRIPIING AS REQUIRED'. A dashed line with arrows indicates a path or boundary. The street is labeled 'PACIFIC AVENUE' in the center.

The site plan illustrates the layout of the proposed development. It features a row of seven lots, numbered 14 through 20. Lot 14 is the westernmost lot, and Lot 20 is the easternmost. A 'SECURE SERVICE ENTRY' is indicated on the northern boundary of Lot 14. Two 'CAMERA LOCATION' points are marked: one on the northern boundary of Lot 14 and another on the northern boundary of Lot 20. The plan also shows 'ON AVENUE' to the north and 'AS AVENUE' to the south. A dashed line runs along the southern boundary of the lots, and a hatched area is shown in the bottom right corner.

[illegible]

3325 ATLANTIC AVENUE, ATLANTIC CITY, NJ 08401 PHONE: (609) 345-1887	
PHONE: 609-348-2236	
LAWYER: DONALD L. CALACIAN PROFESSIONAL ATTORNEY ID NUMBER: 011861979 101 N WASHINGTON AVENUE, SUITE 14 MARGATE, NJ 08402 PHONE: 609-348-5300	
REQUIRED APPROVALS	
APPROVED BY RESOLUTION #	DATE
CIRCA PLANNER	DATE
CIRCA ENGINEER	DATE

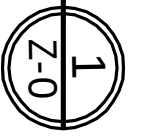

SITE SURVEY INFORMATION		INFORMATION FOR SITE PLAN WAS OBTAINED FROM THE STATE OF NEW JERSEY RECORDS SECTION, ATLANTIC CITY, NJ 08401.	
SURVEY DATED: 02/20/2024		SURVEY BY: ROBERT CATALANO AND ASSOCIATES 3325 ATLANTIC AVENUE, ATLANTIC CITY, NJ 08401 PHONE: (609) 345-1887	
PROFESSIONAL CONSULTANT LIST			
ARCHITECT AND PLANNER: BRIAN J. CALLAGHAN, P.E. PROFESSIONAL ARCHITECT LICENSE NUMBER: 21A000964000, PROFESSIONAL PLANNER LICENSE NUMBER: 331.003388200 3325 ATLANTIC AVENUE, ATLANTIC CITY, NJ 08401 PHONE: 609-348-2236			
LANDSCAPE ARCHITECT: LAWRENCE J. MCGEE, P.E. PROFESSIONAL LANDSCAPE ARCHITECT LICENSE NUMBER: 21A000964000, PROFESSIONAL PLANNER LICENSE NUMBER: 331.003388200 3325 ATLANTIC AVENUE, ATLANTIC CITY, NJ 08401 PHONE: 609-348-2236			
SURVEYOR: ROBERT J. CATALANO AND ASSOCIATES P.A. 3325 ATLANTIC AVENUE, ATLANTIC CITY, NEW JERSEY, 08401 PHONE: 609-345-1887			
DISTANCE SCHEDULE (FROM SITE)			
BRIGHTON AVENUE SCHOOL, TEKAS AVENUE SCHOOL, ATLANTIC CITY BOARDWALK		2,250 FT (+) 2,000 FT (+) 600 FT (+)	
DISTANCES ARE MEASURED ALONG STREET ACCESS CORRIDORS			
REQUIRED APPROVALS			
APPROVED BY RESOLUTION #		DATE	
CIRA PLANNER		DATE	
CIRA ENGINEER		DATE	
CIRA LAND USE REGULATION ENFORCEMENT OFFICER		DATE	
CIRA HEARING OFFICER		DATE	

[illegible]

Consultant



Craig F. Dothé Architect LLC.
ARCHITECTS & PLANNERS
33 N. Brighton Ave. (609) 348-2236
Atlantic City, NJ 08401 Fax (609) 348-0118

Signature _____
Date 04.04.24
Registration # AI 09640


CANNABIS DISPENSARY
SLAMIN SAMMYS
2616 PACIFIC AVENUE
ATLANTIC CITY, N.J. 08401

Scale:	AS NOTED
Project No.:	2024-06
Drawn by:	CFD
Date:	04.04.24


0-Z

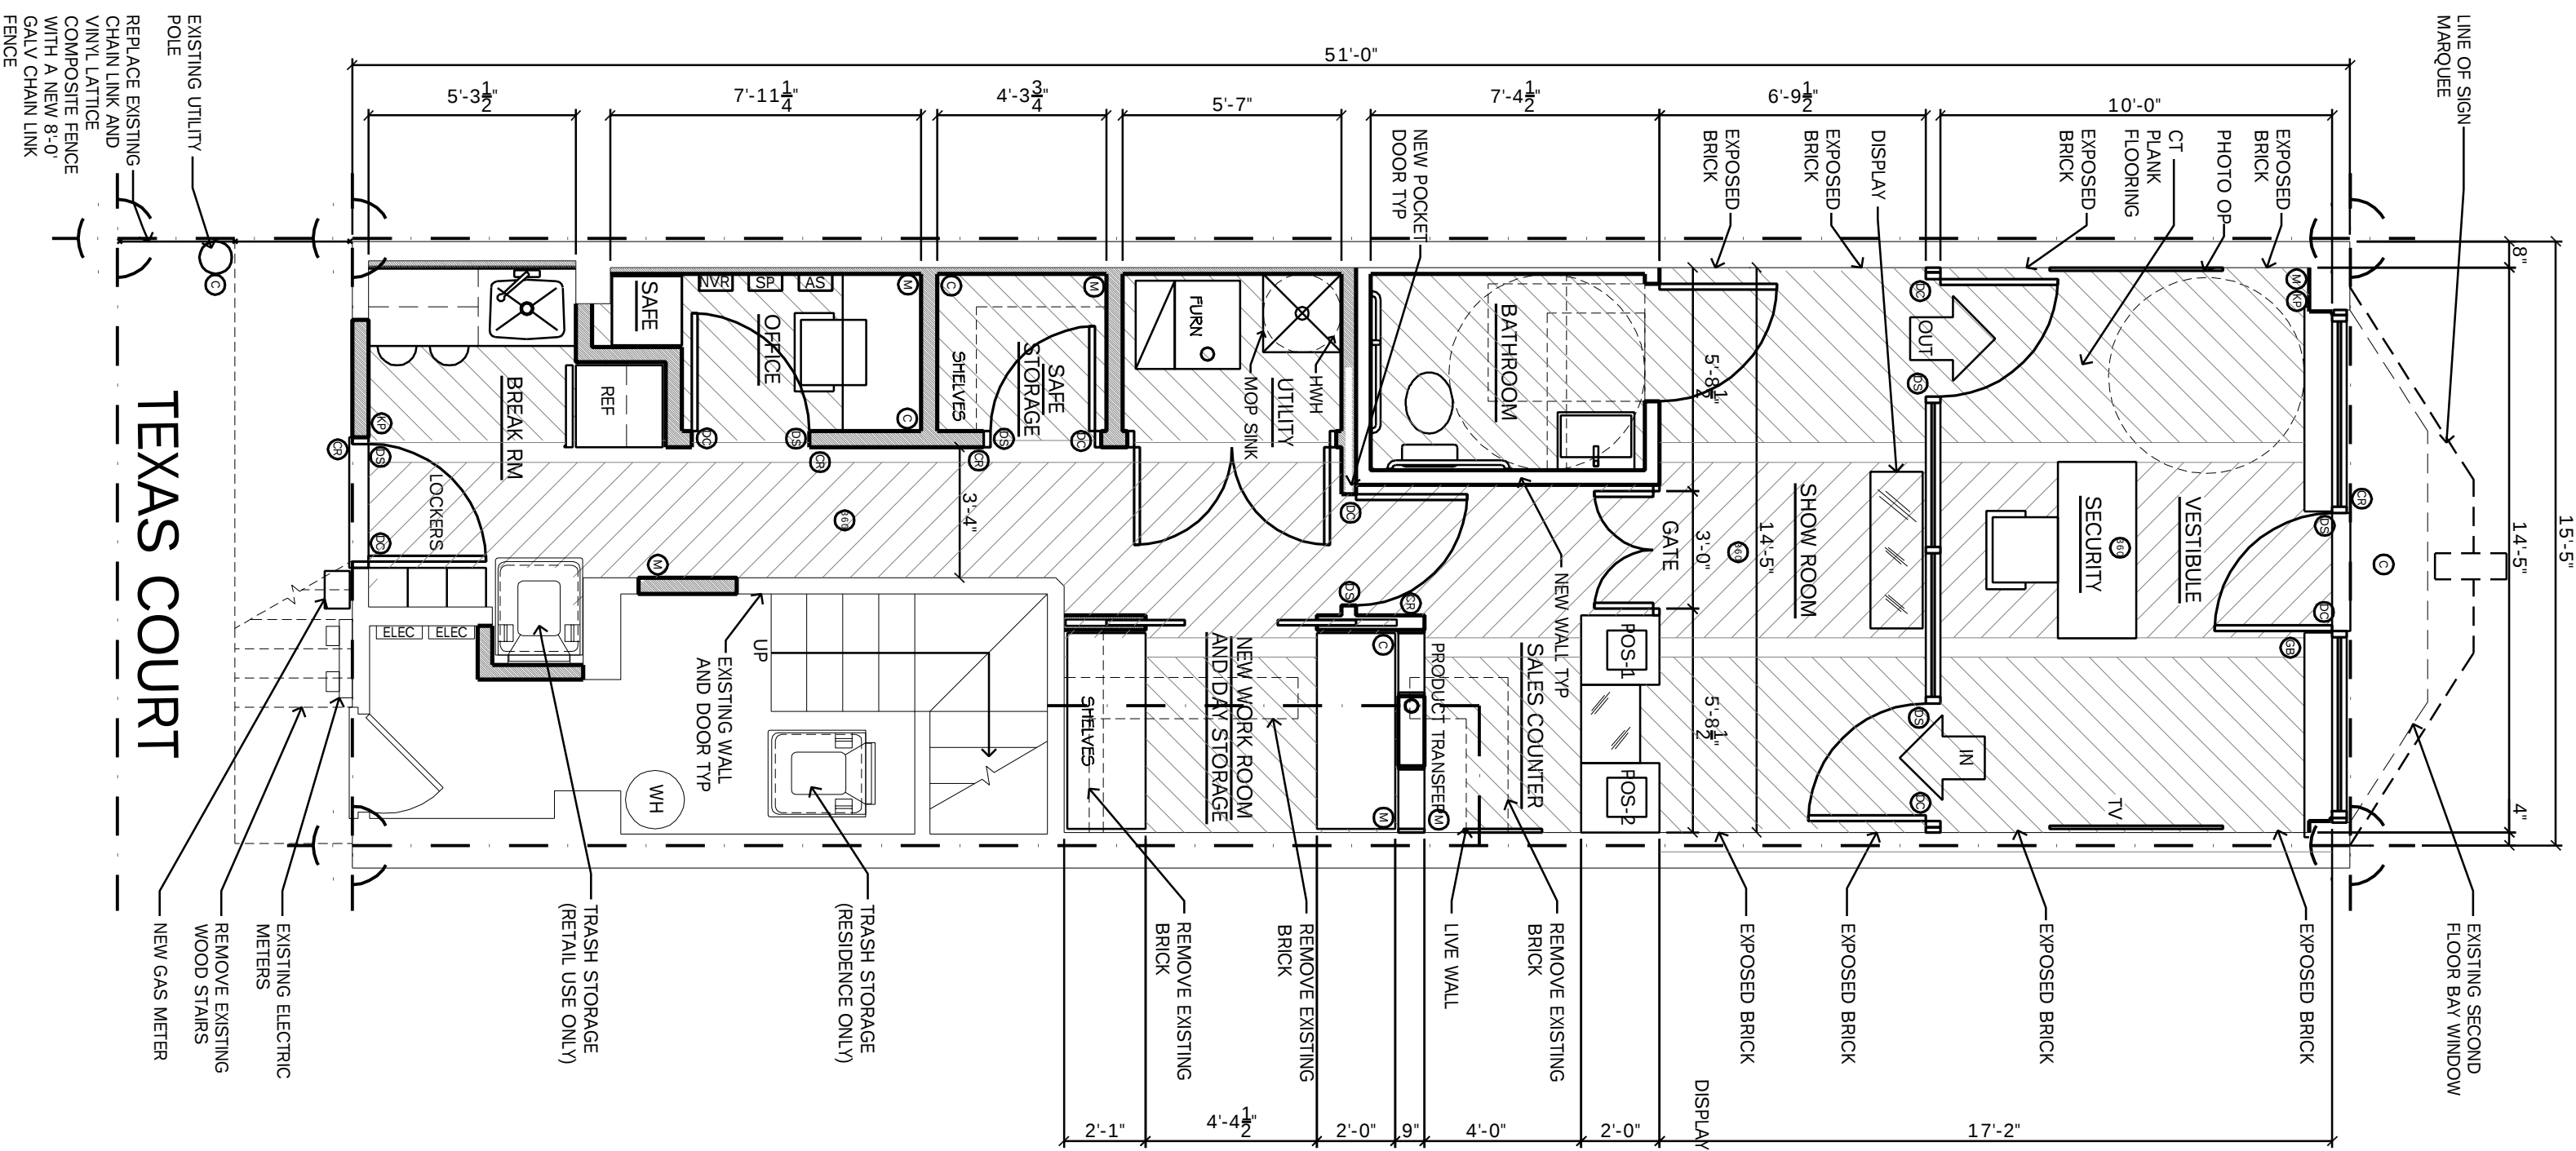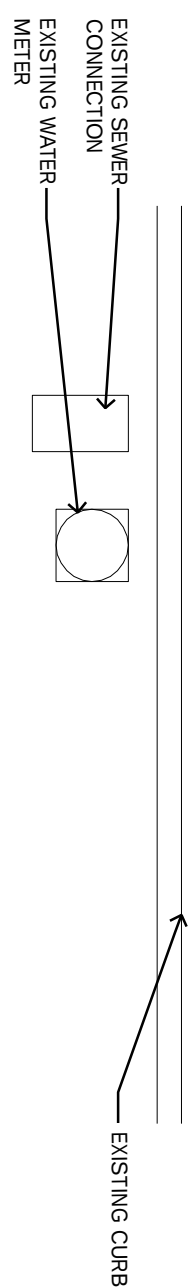


FIRST FLOOR PLAN W/ SECURITY SYSTEM

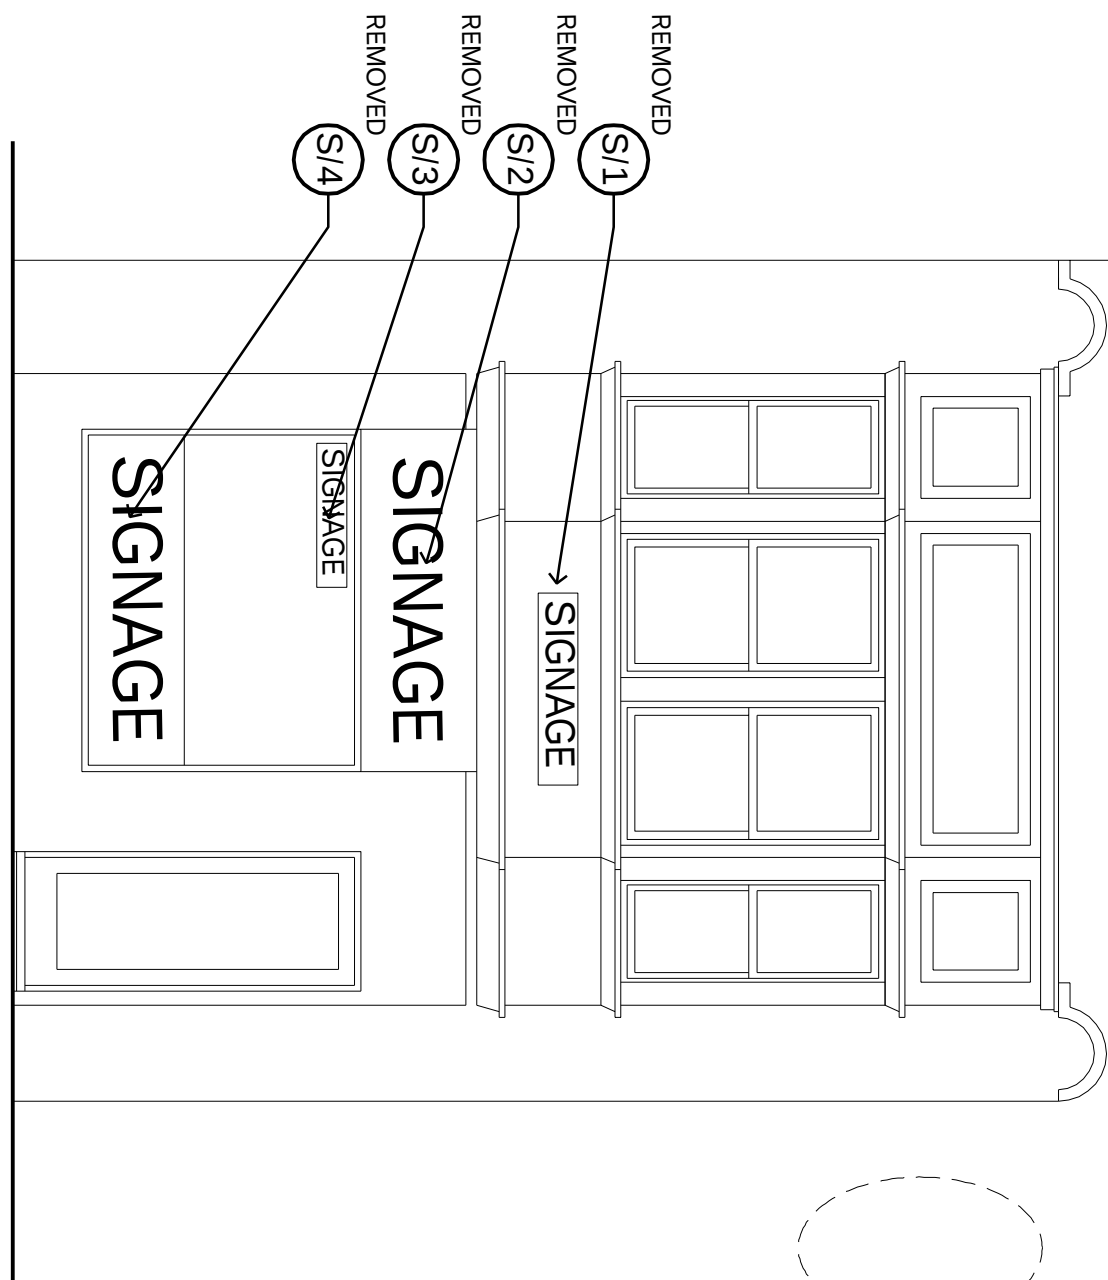


EXISTING
FRONT ELEVATION

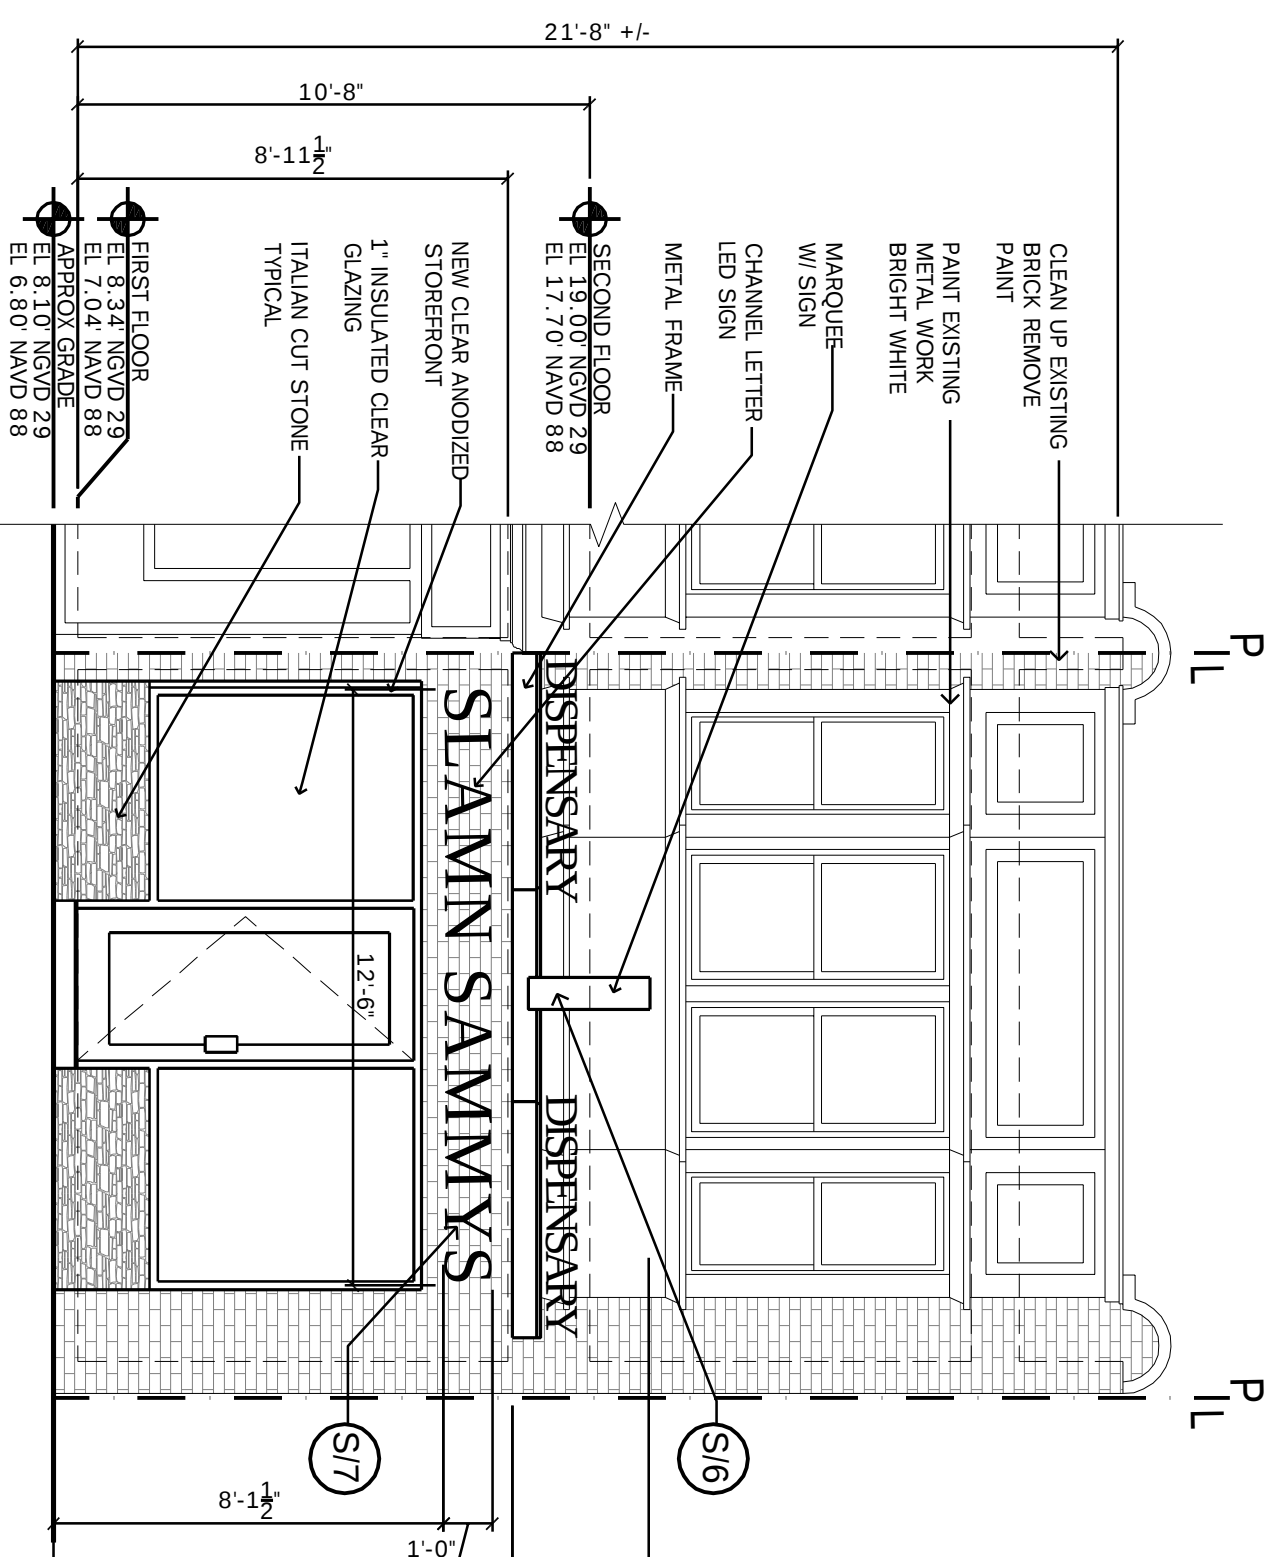

PROPOSED
FRONT ELEVATION

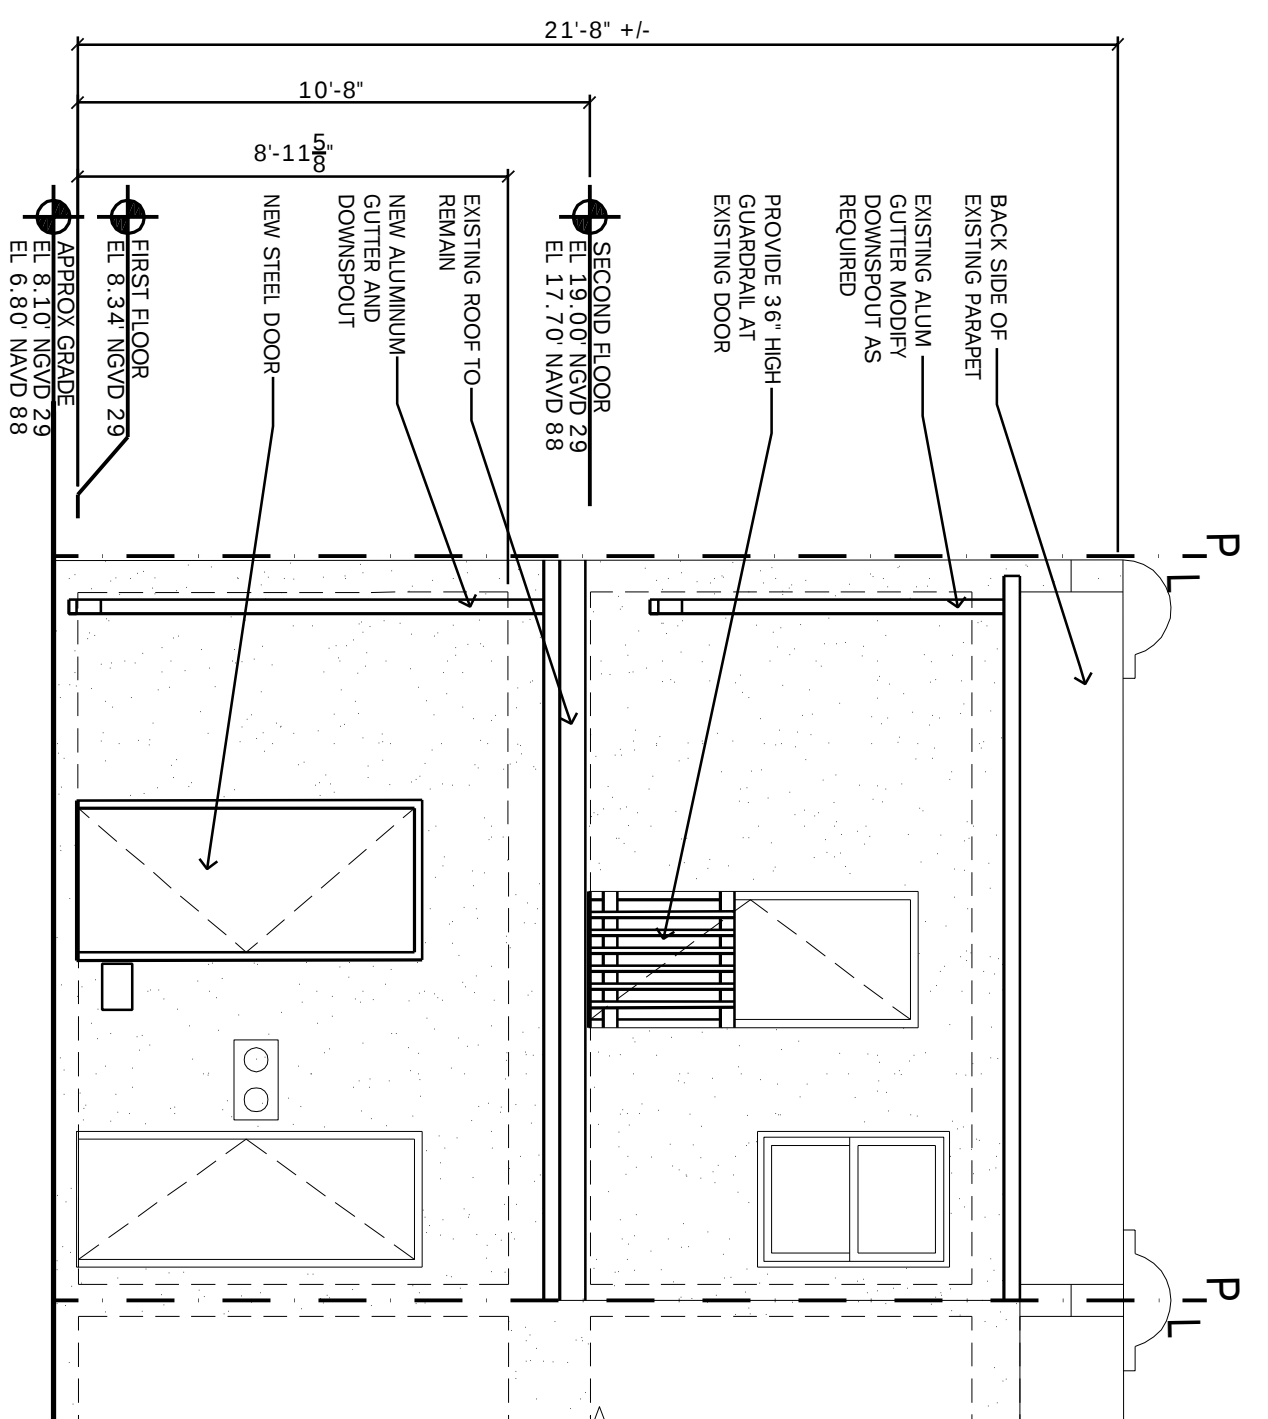


PROPOSED
REAR ELEVATION

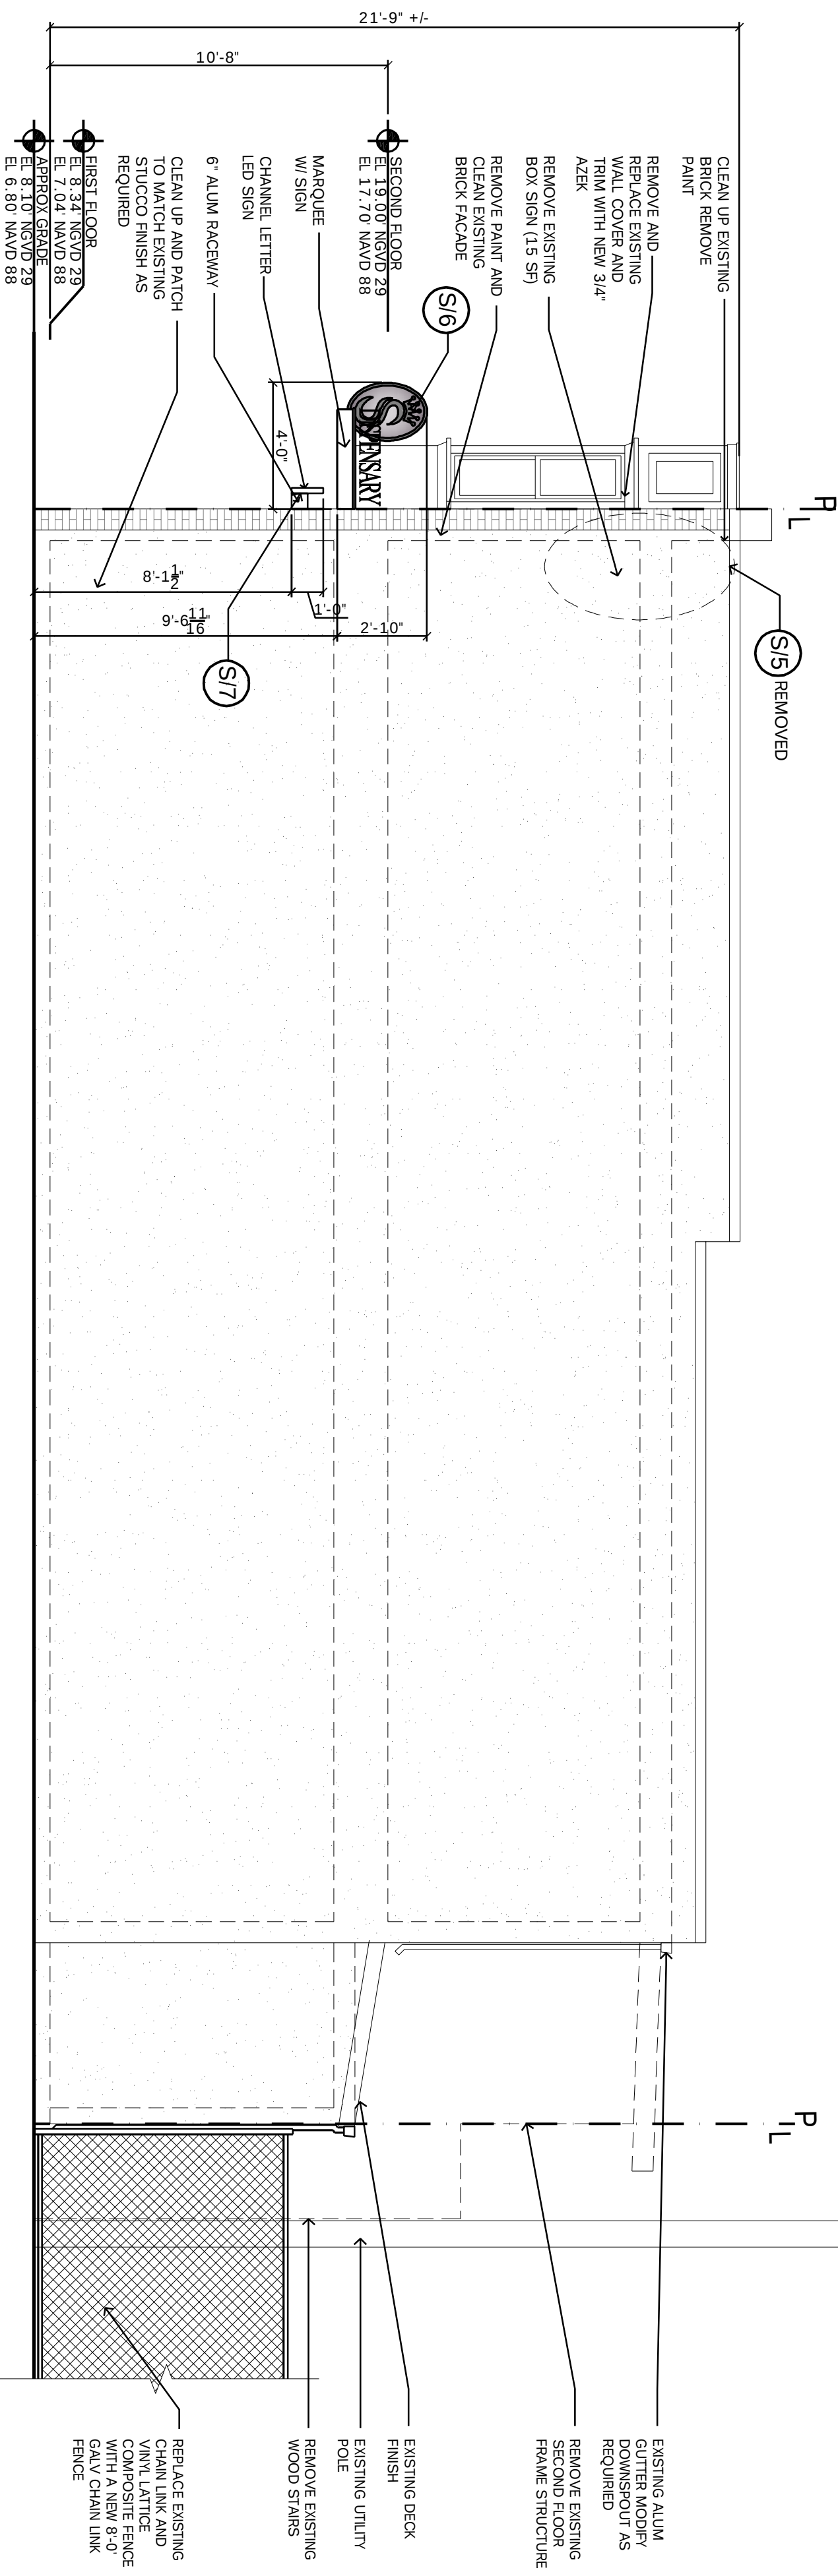

SIDE ELEVATION

၆)

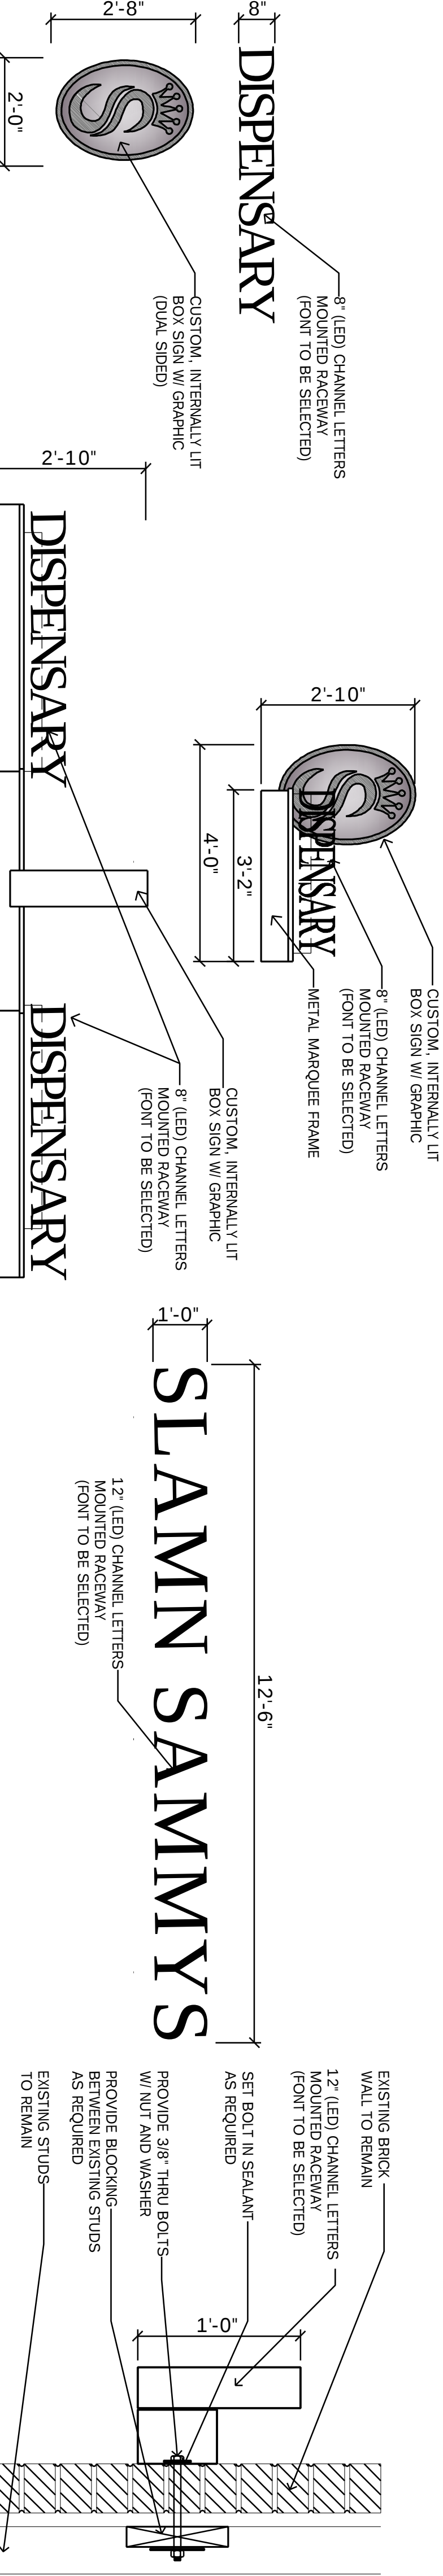

SIGN (S/6) ELEVATION

SIGN (S/6) DETAIL

SIGN (S/7) ELEV

SIGN (S/7) DETAIL

[illegible]

Consultant

Craig F. Dothé Architect LLC.
ARCHITECTS & PLANNERS

33 N. Brighton Ave. (609) 348-2236
Atlantic City, NJ 08401 Fax (609) 348-0118

Signature _____
Date 04.04.24
Registration # AI 09640

CANNABIS DISPENSARY
SLAMIN SAMMYS
2616 PACIFIC AVENUE
ATLANTIC CITY, N.J. 08401

Scale:
AS NOTED

Project No.:

2024-06

Drawn by:

Date: _____

2