


SIGNAGE STATS (PACIFIC AVENUE)			
SIZE	SQ FT	STATUS	DESCRIPTION
5/1 4'-0" X 4'-6"	18	SOFT NEW	BACKLIT BOX SIGN WALL
5/2 8'-0" X 1'-0"	8	SOFT NEW	BACKLIT BOX SIGN WALL

PROPOSED SIGNAGE CALCS			
AREA OF SIGNAGE	26	SQFT	
AREA OF WALL	800	SQFT	
PERCENTAGE OF COVERAGE	3.25	%	

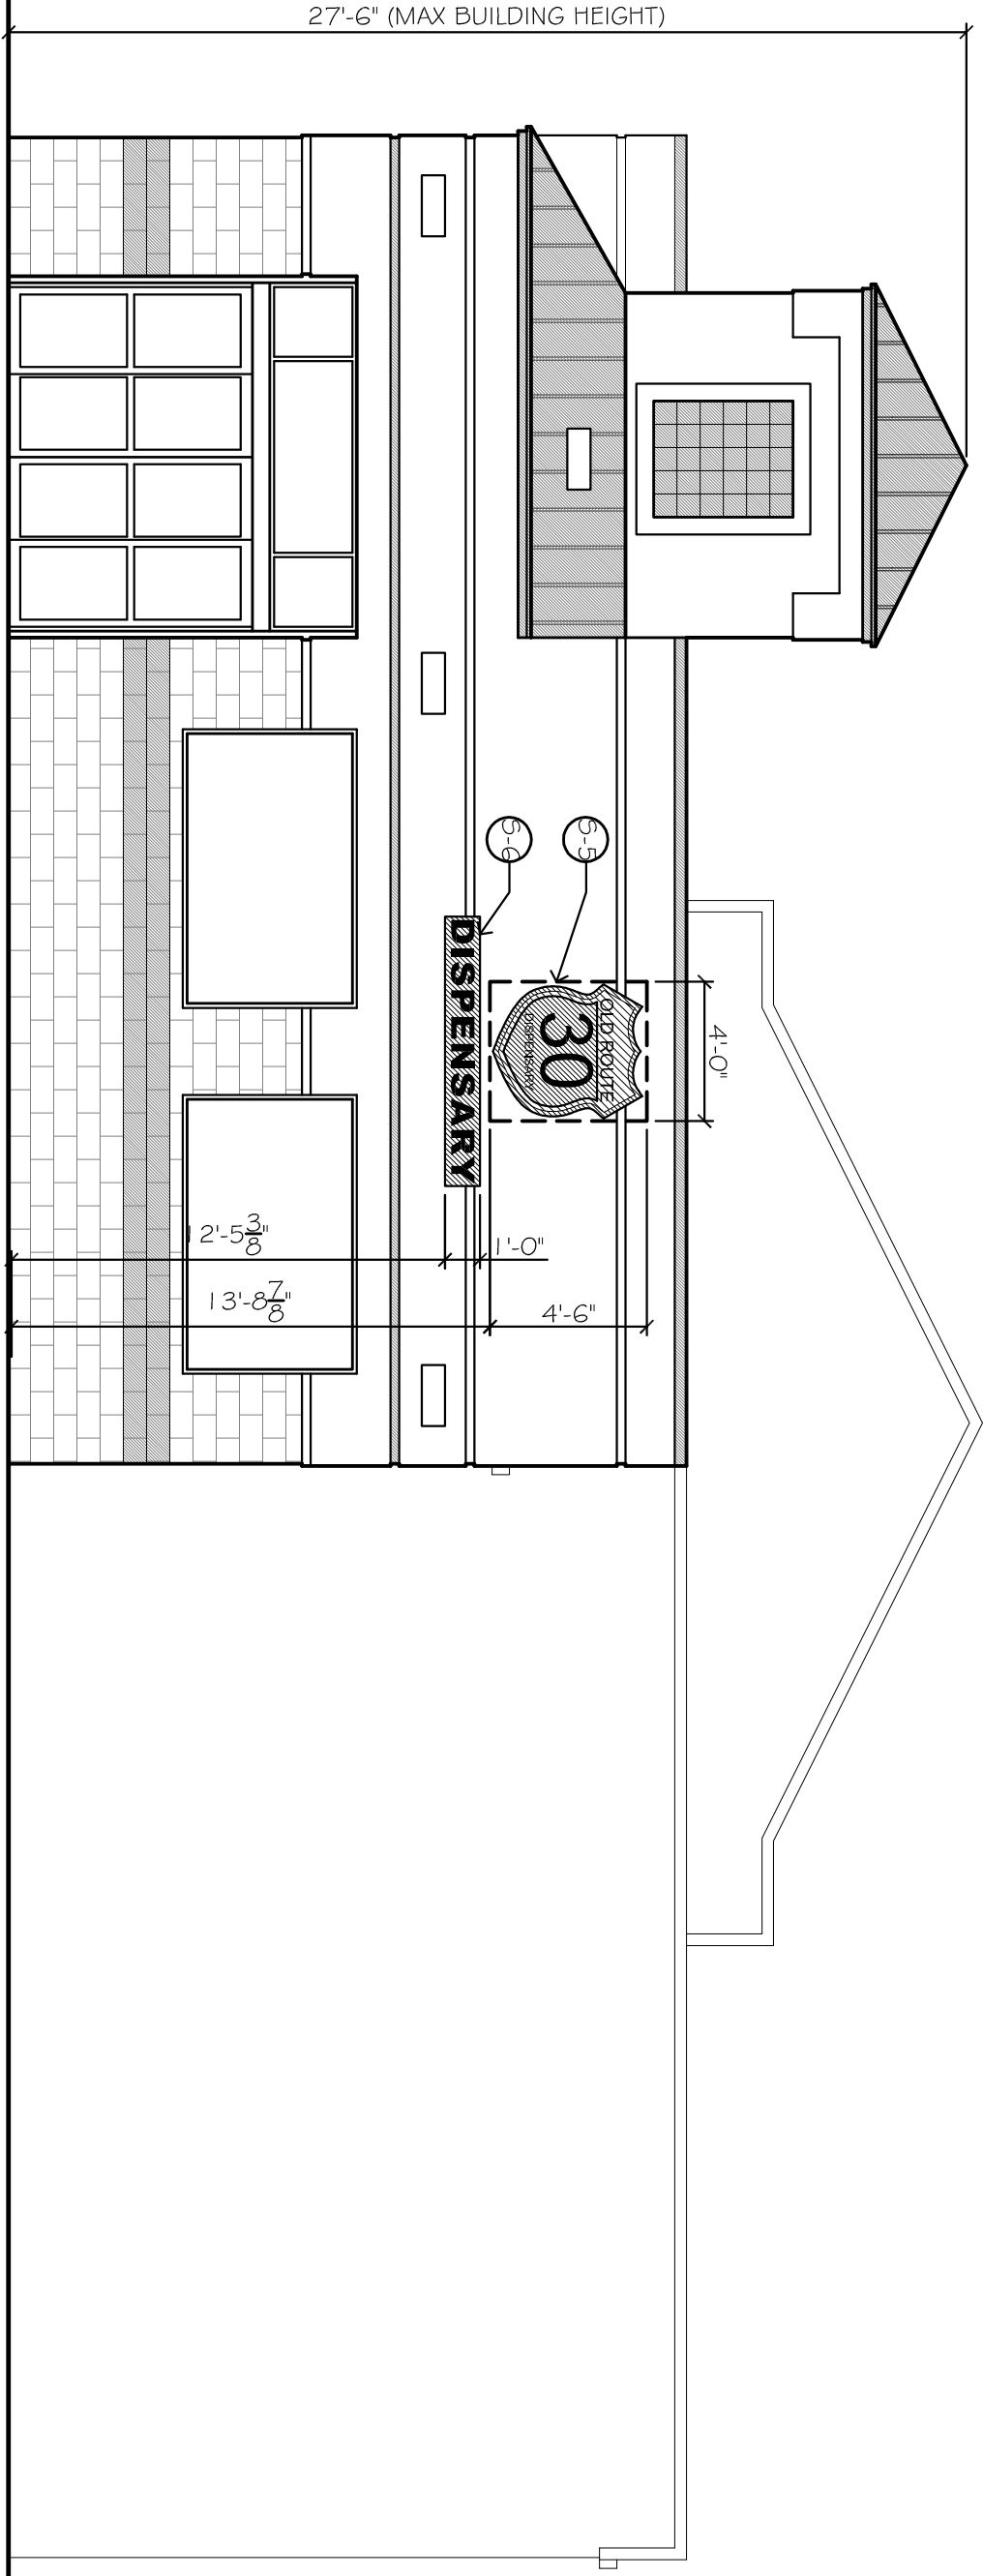


PROPOSED PACIFIC AVENUE ELEVATION

SCALE:3/16"= 1'-0"

SIGNAGE STATS (INDIANA AVENUE)			
SIZE	SQ FT	STATUS	DESCRIPTION
5/3 4'-0" X 4'-6"	18	SOFT NEW	BACKLIT BOX SIGN WALL
5/4 8'-0" X 1'-0"	8	SOFT NEW	BACKLIT BOX SIGN WALL

PEOPOSED SIGNAGE CALCS			
AREA OF SIGNAGE	26	SQFT	
AREA OF WALL	2,500	SQFT	
PERCENTAGE OF COVERAGE	1.04	%	

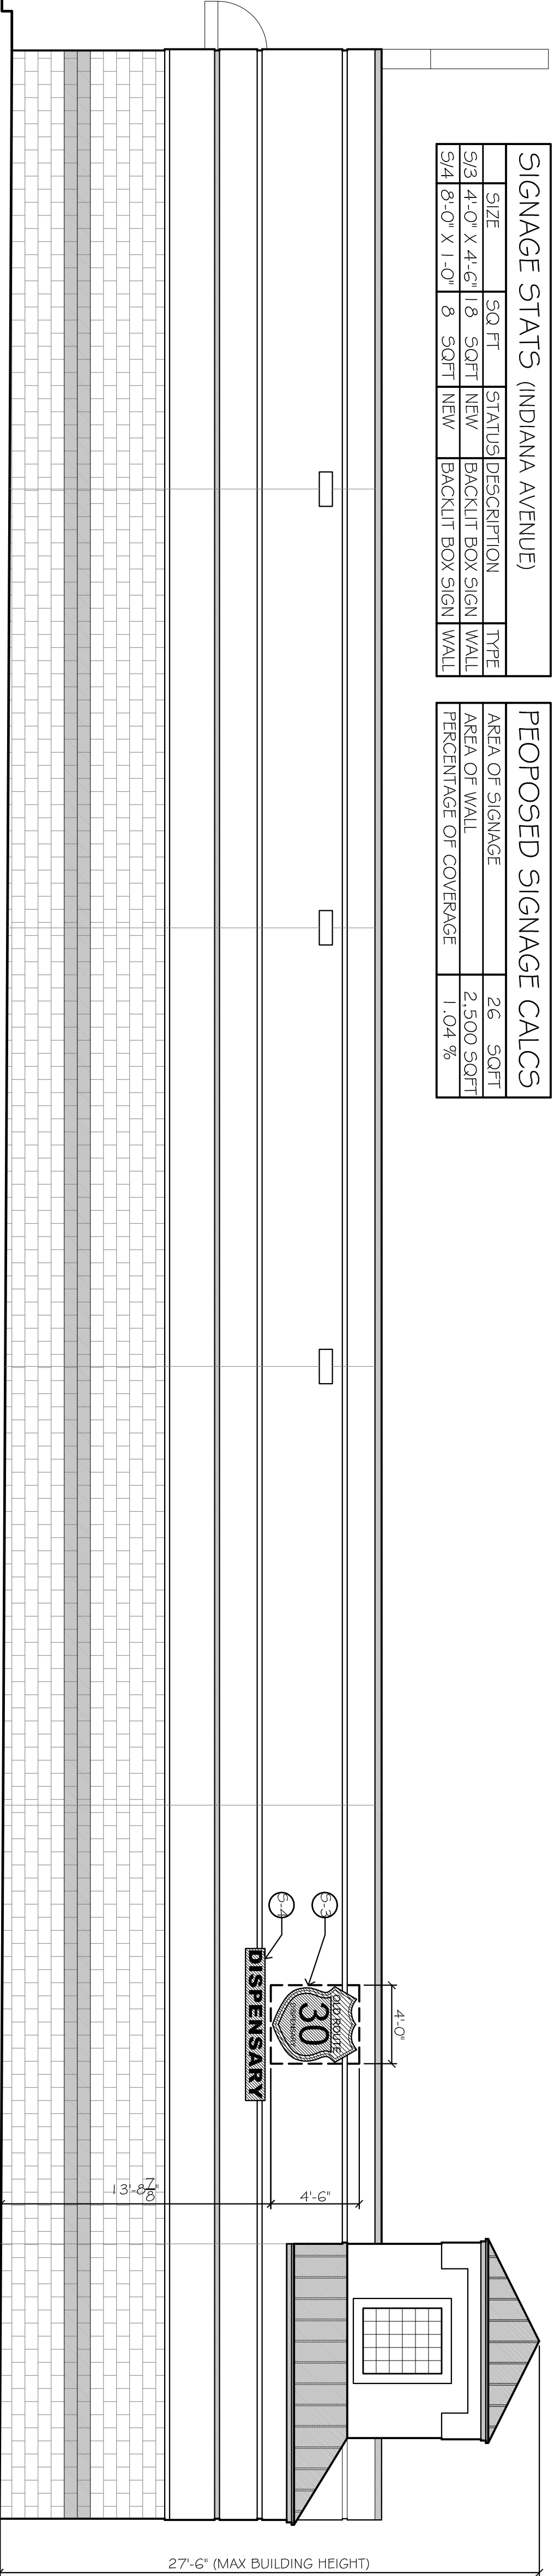


PROPOSED INDIANA AVENUE ELEVATION

SCALE:3/16"= 1'-0"


SIGNAGE STATISTICS (PARKING LOT)			
SIZE	SQ FT	STATUS	DESCRIPTION
5/5 4'-0" X 4'-6"	18	SOFT NEW	BACKLIT BOX SIGN WALL
5/6 8'-0" X 1'-0"	8	SOFT NEW	BACKLIT BOX SIGN WALL

PROPOSED SIGNAGE CALCS			
AREA OF SIGNAGE	26	SQFT	
AREA OF WALL	1,456	SQFT	
PERCENTAGE OF COVERAGE	1.78	%	

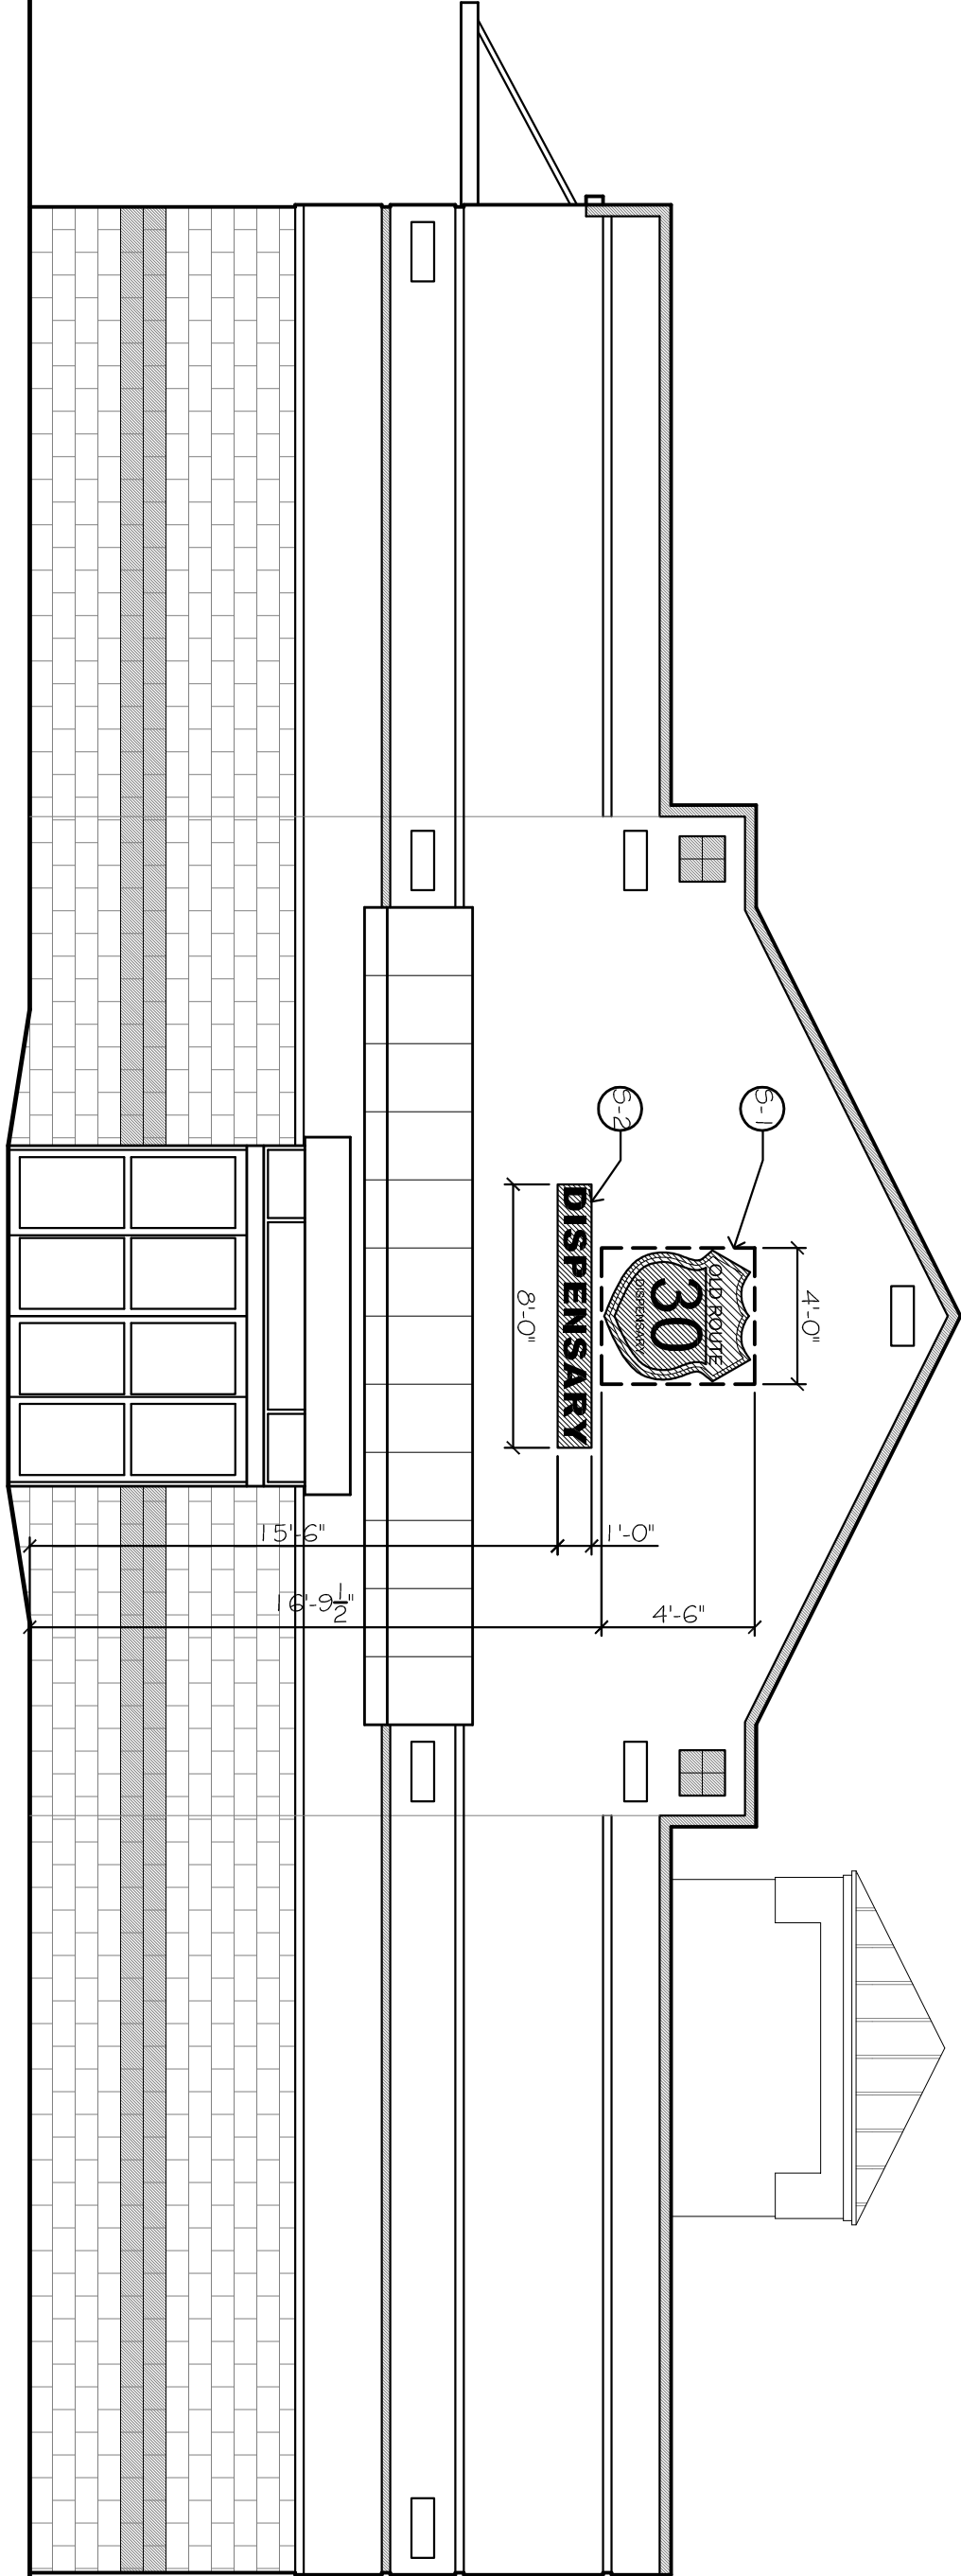


PROPOSED REAR ELEVATION

SCALE:3/16"= 1'-0"

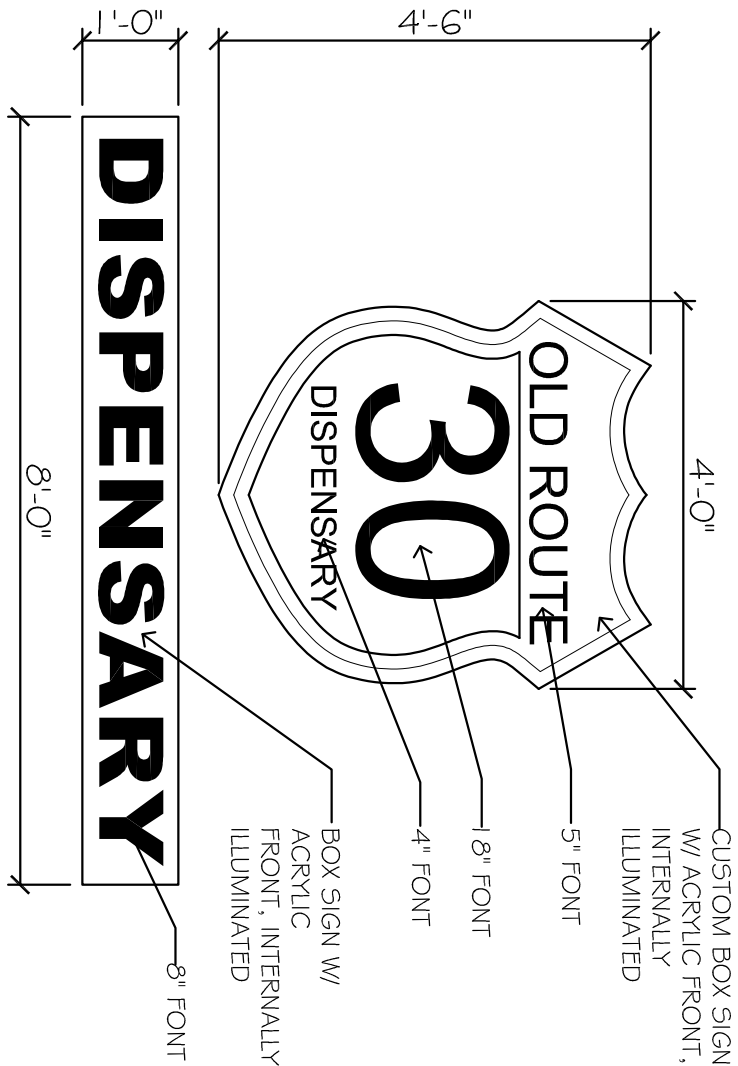


SIGN ELEVATION

SCALE:1/2"= 1'-0"

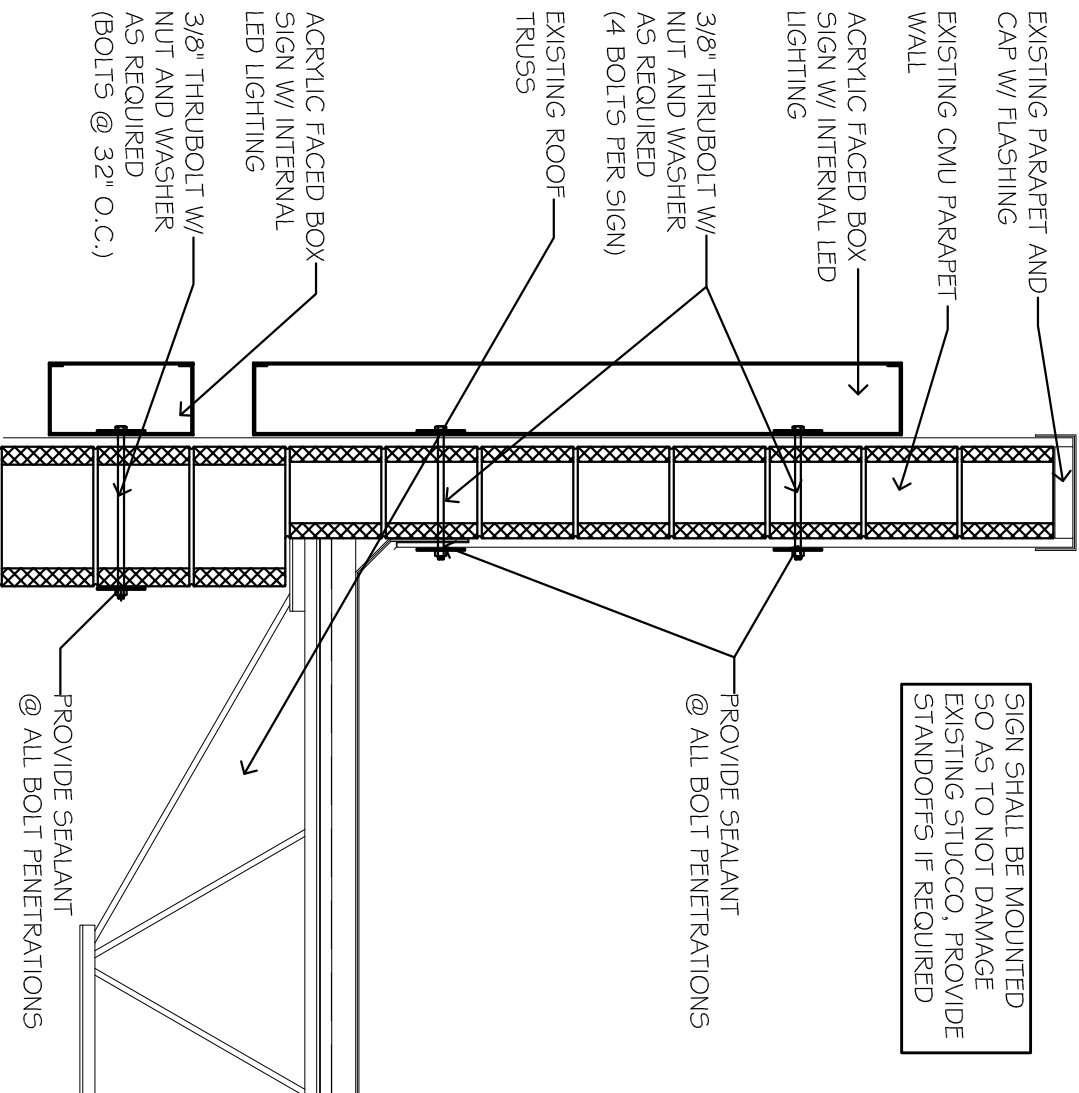


PROPOSED SIDE ELEVATION

SCALE:3/16"= 1'-0"

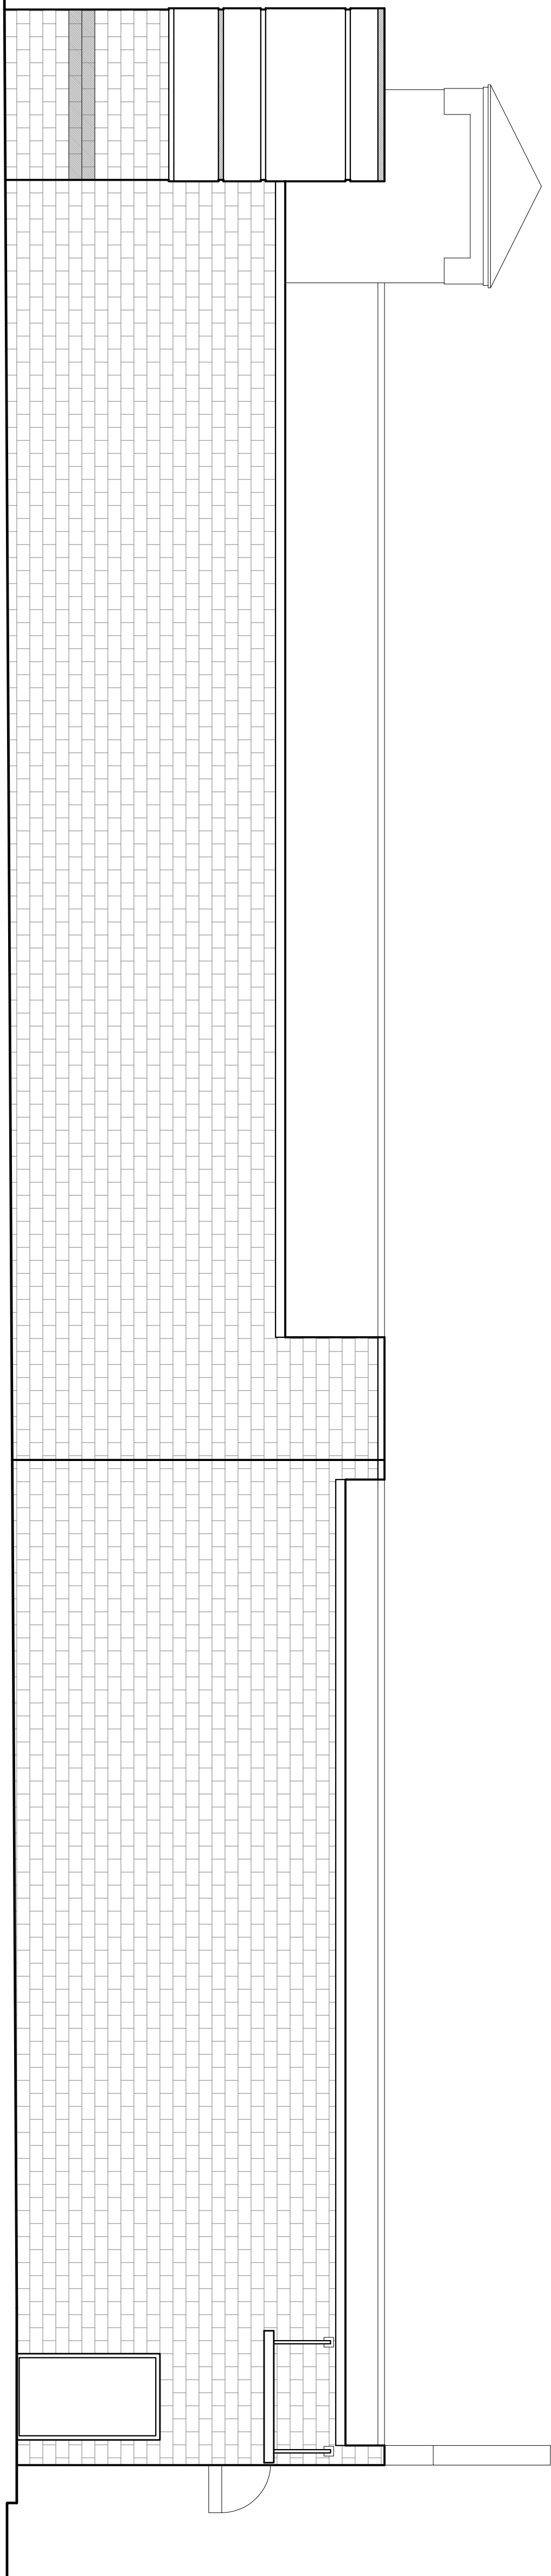

SIGNAGE DETAIL

SCALE:3/4"= 1'-0"

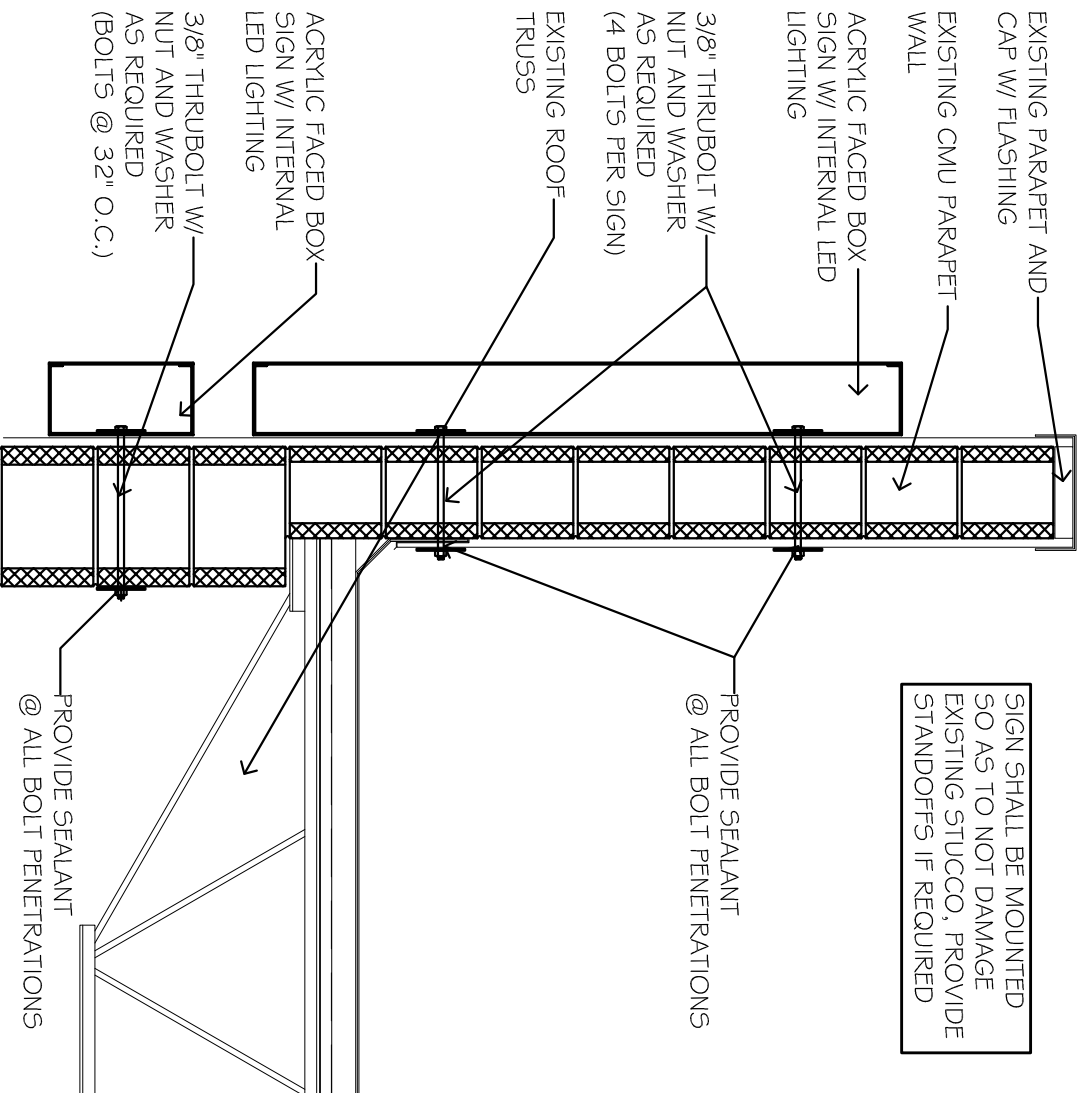

#	Revisions	Date

Consultant

Craig F. Dothé Architect LLC. ARCHITECTS & PLANNERS		
33 N. Brighton Ave. Atlantic City, NJ 08401	(609) 348-2236 Fax (609) 348-0118	

Signature Date 04.15.24 Registration # AI 09640

NEW DISPENSARY LOCATED AT 1723 PACIFIC AVENUE ATLANTIC CITY, NJ 08401	
---	--

Scale: AS NOTED	Project No.: 2024-18
Drawn by: CFD	Date: 04.15.24

A-2
