



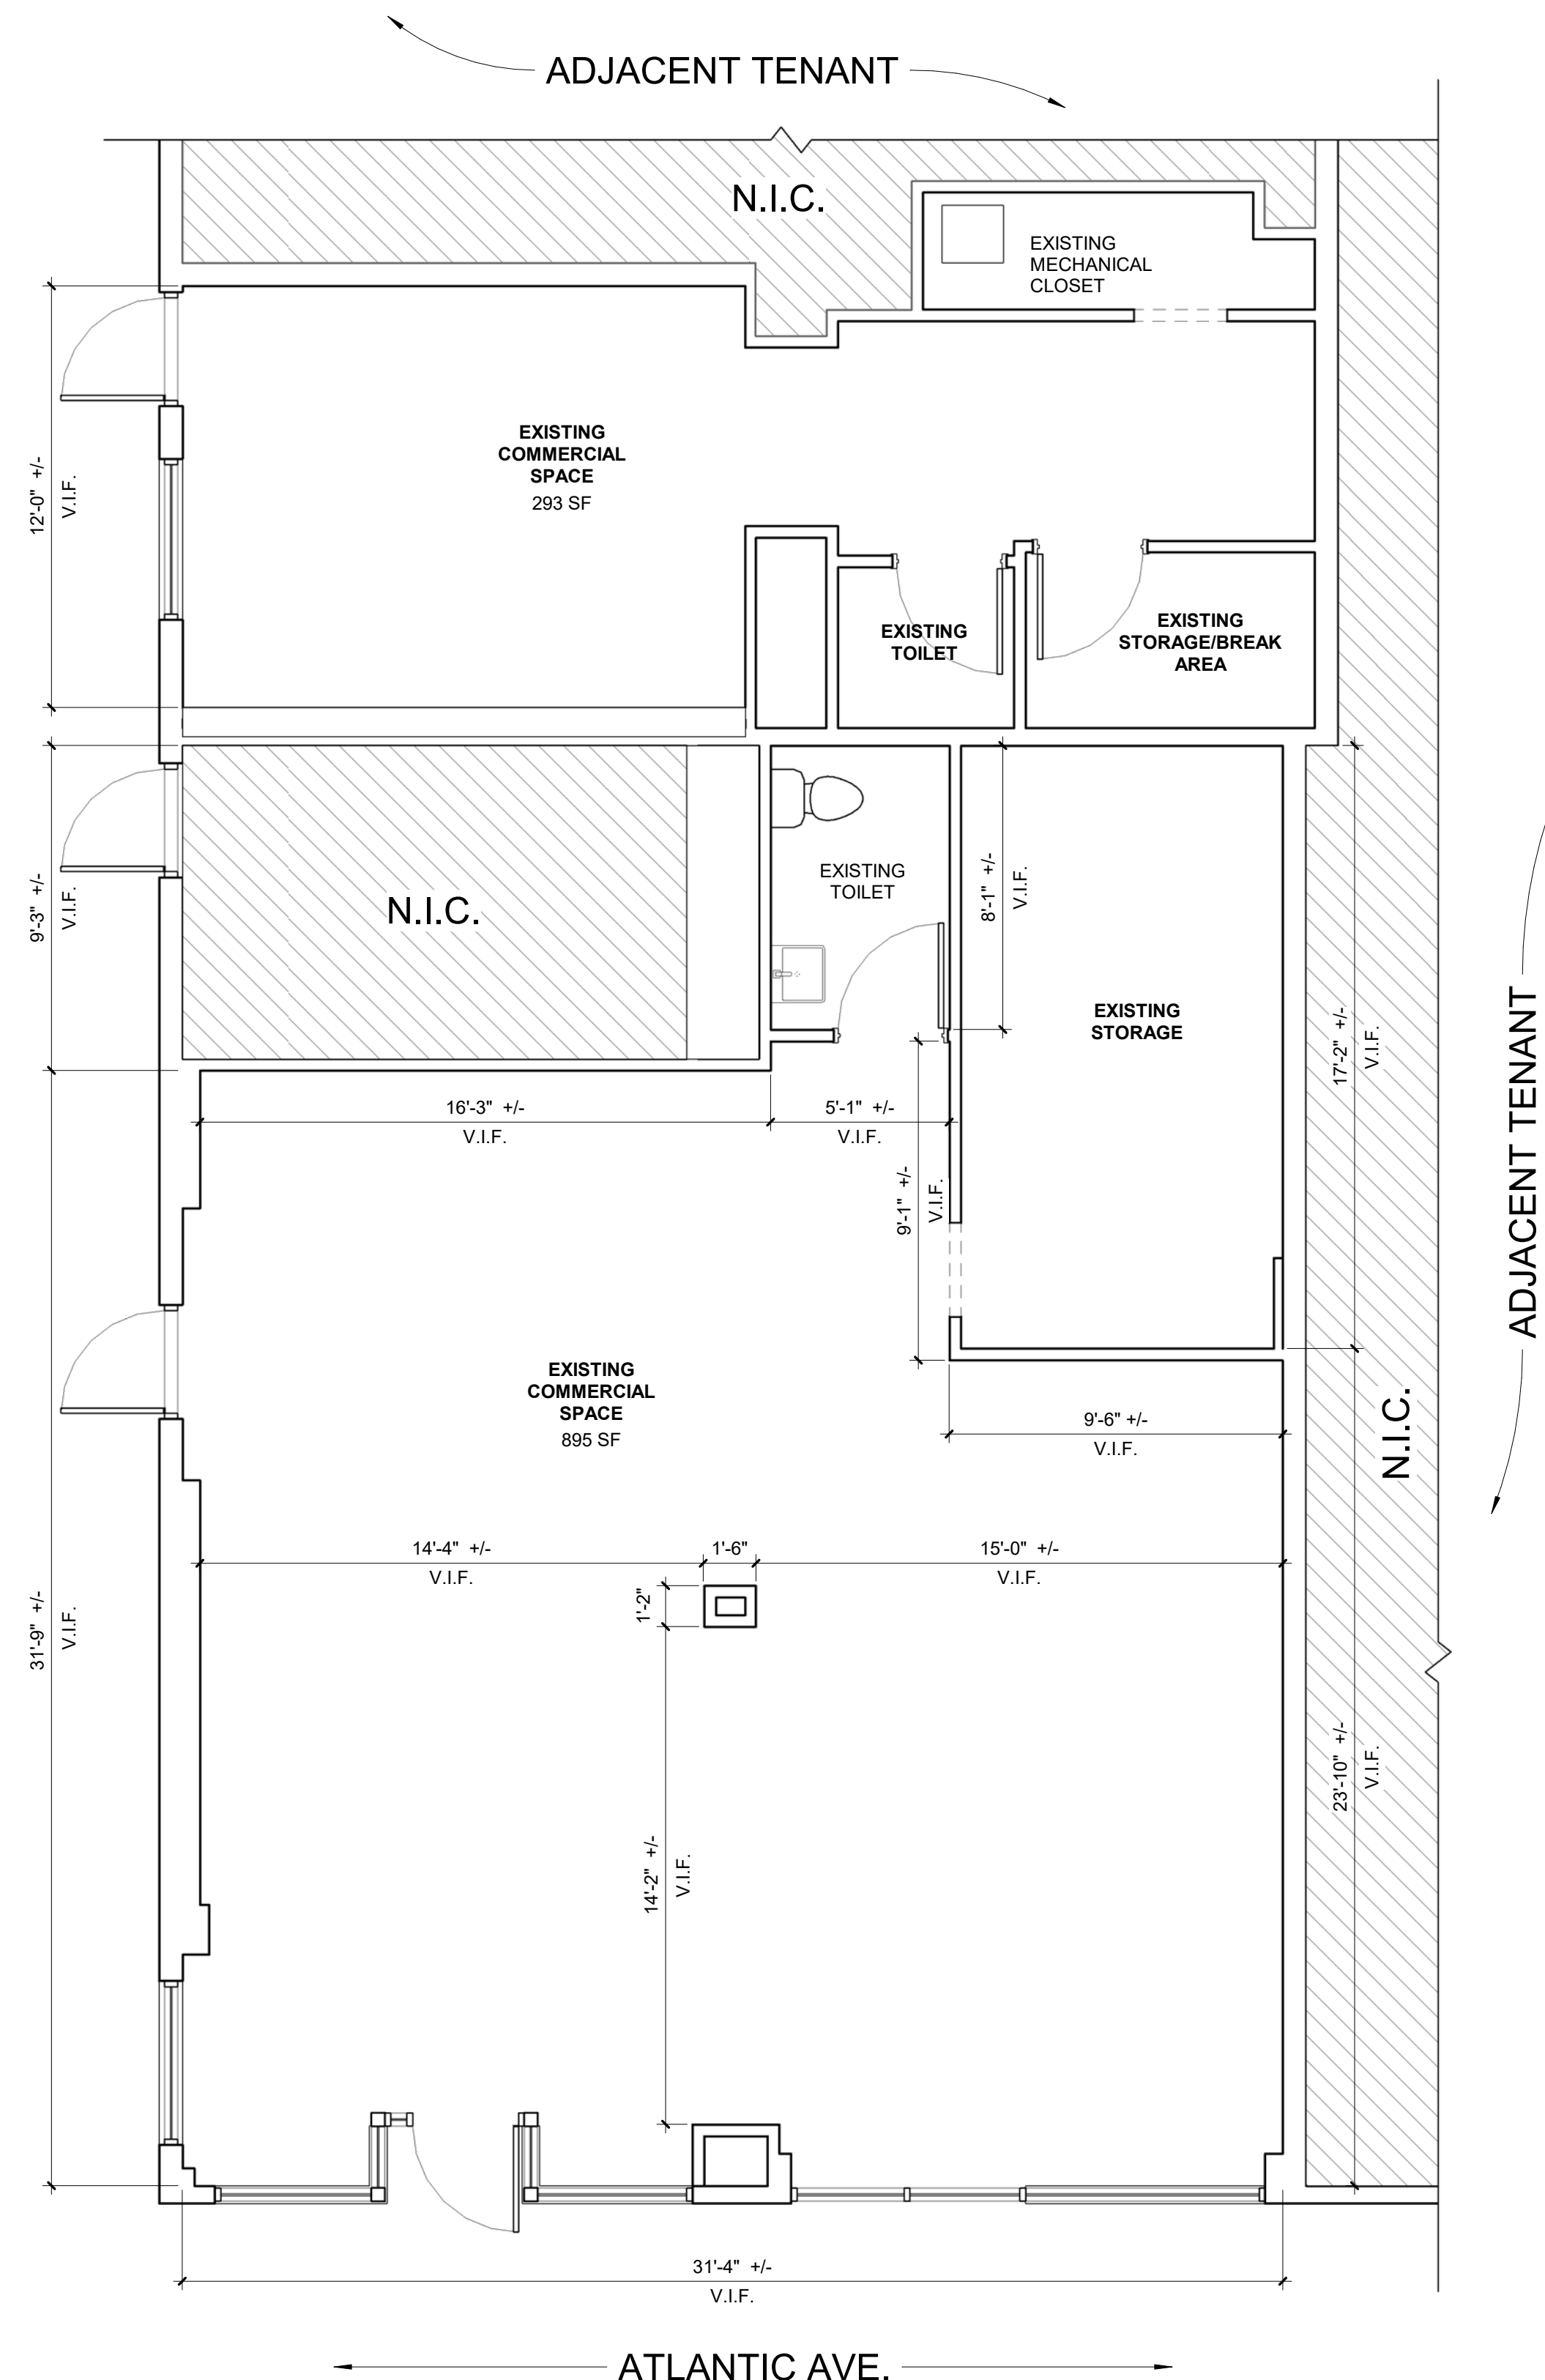

2 FLOOR PLAN EXISTING CONDITIONS
SCALE: 1/4" = 1'-0"

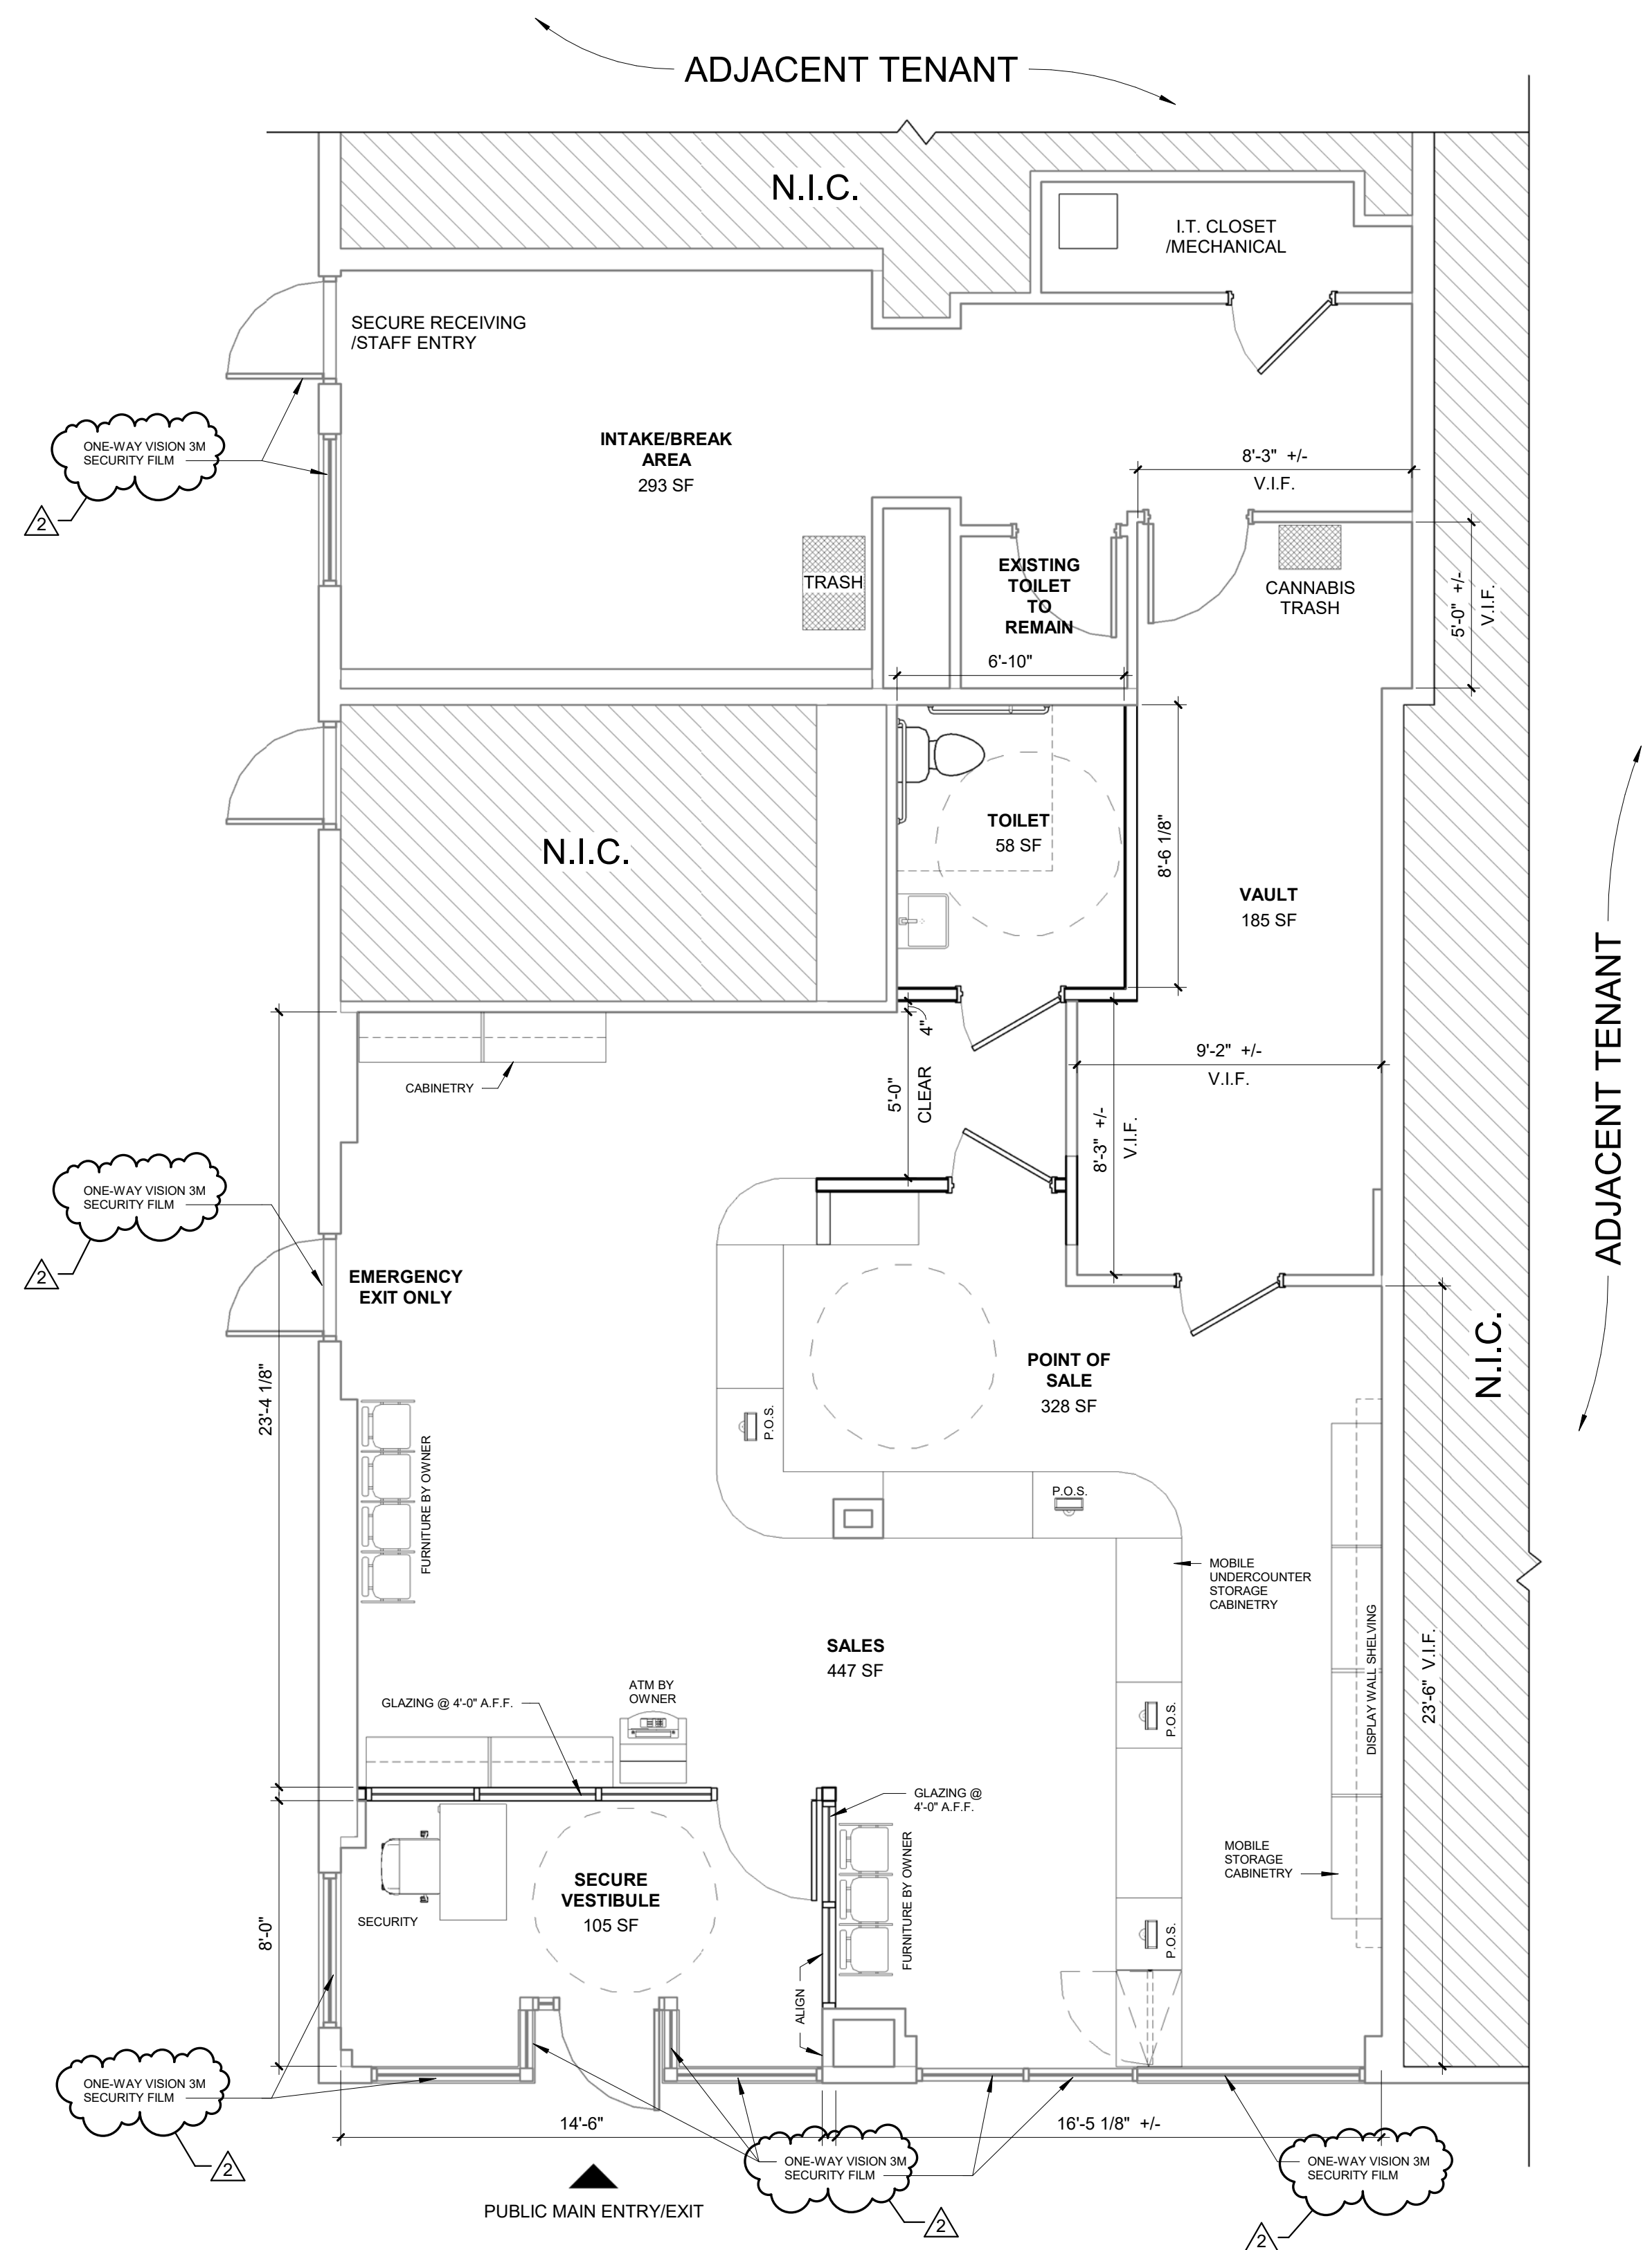

1 FLOOR PLAN PROPOSED
SCALE: 1/4" = 1'-0"



- GENERAL FLOOR PLAN NOTES:**
- DIMENSIONS NOTED ARE FROM FINISH FACE TO FINISH FACE UNLESS OTHERWISE NOTED.
 - ALIGN FINISH FACE OF WALLS WITH FINISH FACE OF ADJACENT WALLS UNLESS OTHERWISE NOTED.
 - ROOM AREAS, IF NOTED ON PLANS, REPRESENT NET ROOM SQUARE FOOTAGE.
 - ALL DIMENSIONS NOTED ARE TO BE VERIFIED IN FIELD.
 - FURNITURE AND MILLWORK SHOWN IS FOR SCALE AND REFERENCE ONLY AND IS NOT IN CONTRACT.



20 N. Doughty Avenue
Somerville, NJ 08876
t 908.722.2300
f 908.722.7201

usaarchitects.com

Paul R. Swartz, AIA Susan M. DeHart, AIA
Armand T. Christopher Jr., AIA James McAuliffe, AIA
Peter C. Campisano, AIA Marlene Borruso, AIA
Andrew P. Adornato, AIA

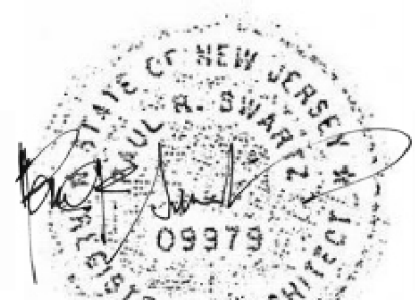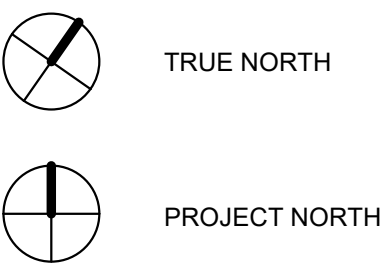

Paul R. Swartz, AIA

Registered Architect - New Jersey License No. A109979

USA Architects, Planners and Interior Designers, LTD.
NY: 21AC00116100 PA: A1001602L DE: ST-0005564 MD: 17644
This Document is the property and copyright of USA Architects for the
specified project and shall not be used or reproduced without
authorization.

RENOVATION
AT
CANNABIS DISPENSARY
FOR
**BRIDGE CITY COLLECTIVE
HIGHLANDS, LLC**

3027 ATLANTIC AVE. ATLANTIC CITY, NJ 08401

2	04.22.24	EXISTING SIGNAGE REVISION
1	02.13.24	CRDA SUBMISSION

No.	Date	Issue or Revision
-----	------	-------------------

Drawing Title
**EXISTING AND
PROPOSED
FLOOR PLANS**

Scale 1/4" = 1'-0"	USA Project No. 2023-162
Drawing Date 04.22.24	Drawing No.
Drawn By DC	Checked By AL
A-01	

