

SCOPE TO:
CALLAZZO BDG
PACIFIC AVE
ATLANTIC CITY NJ

Antonio Scatena, AIA
NJ A102618
NY 031334
PA RA403958
Certificate of Authorization
*ACC00553


Title:
**OVERALL FIRST
FLOOR PLAN**

COMM NO. 2134.C24.102
DATE: 7/17/2024
DRAWN BY: RG
CHECKED BY: Checker
SCALE: AS SHOWN
REVISIONS:

PACIFIC AVE
ATLANTIC CITY NJ

A-100

1 OF 4

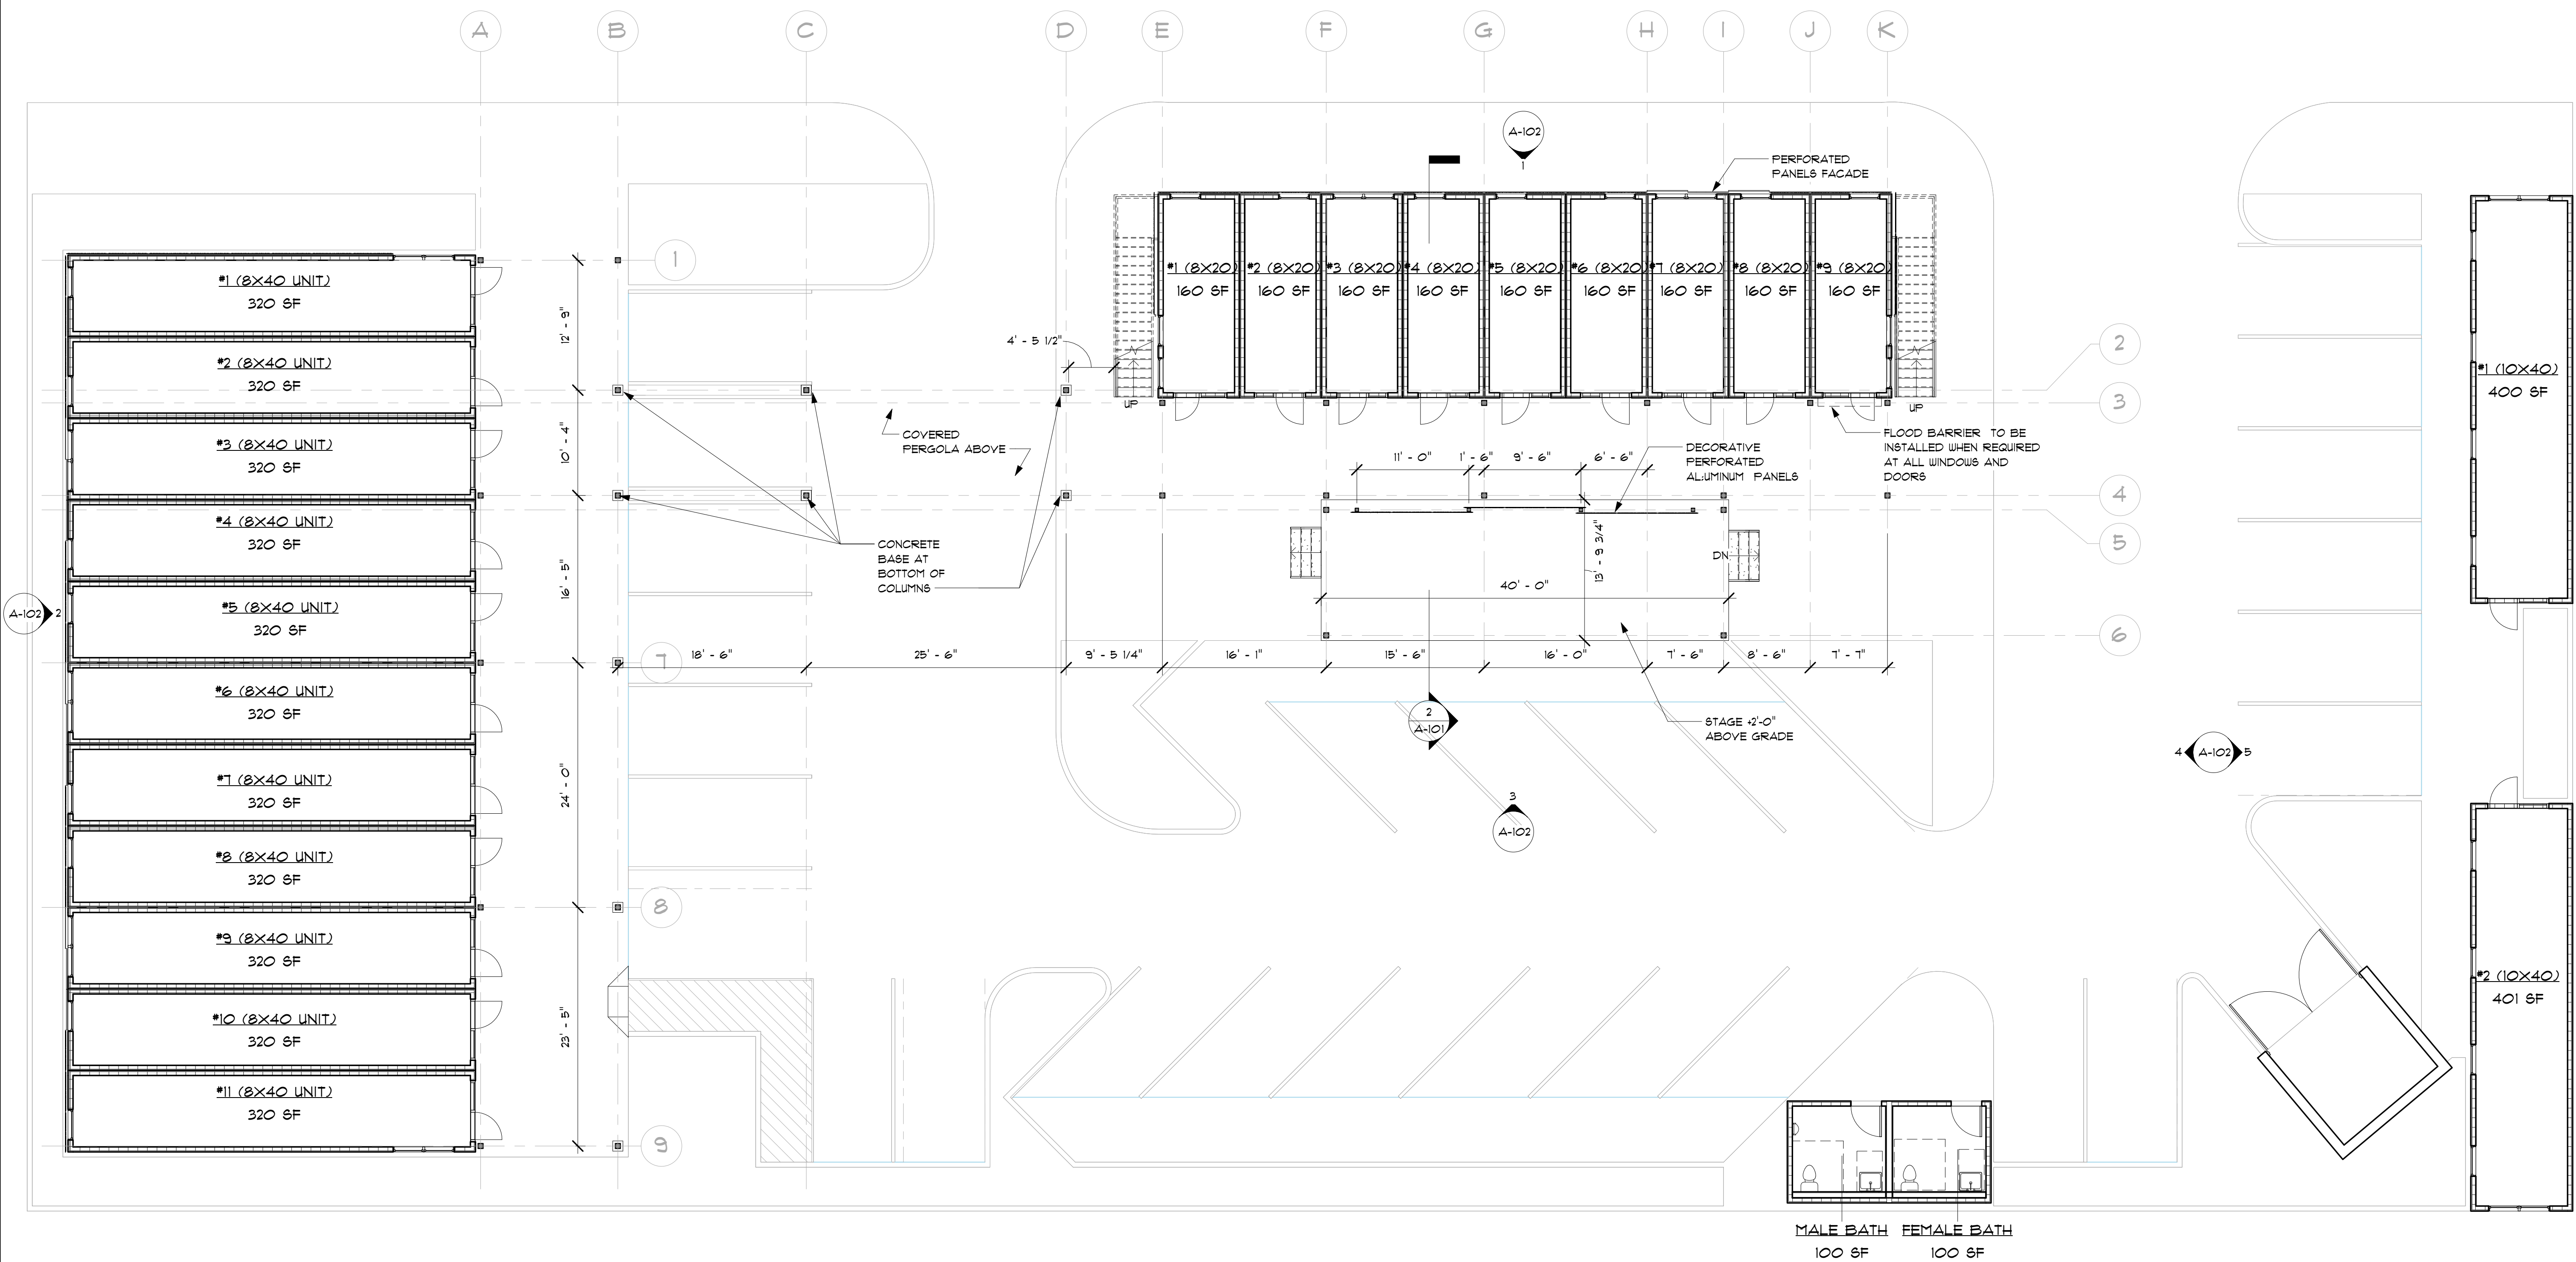

1 B.O. CONTAINER
SCALE: 1/8" = 1'-0"