



FILE: 9929-1 - CRDA ZONING.DWG, 1/15/2025 1:23 PM

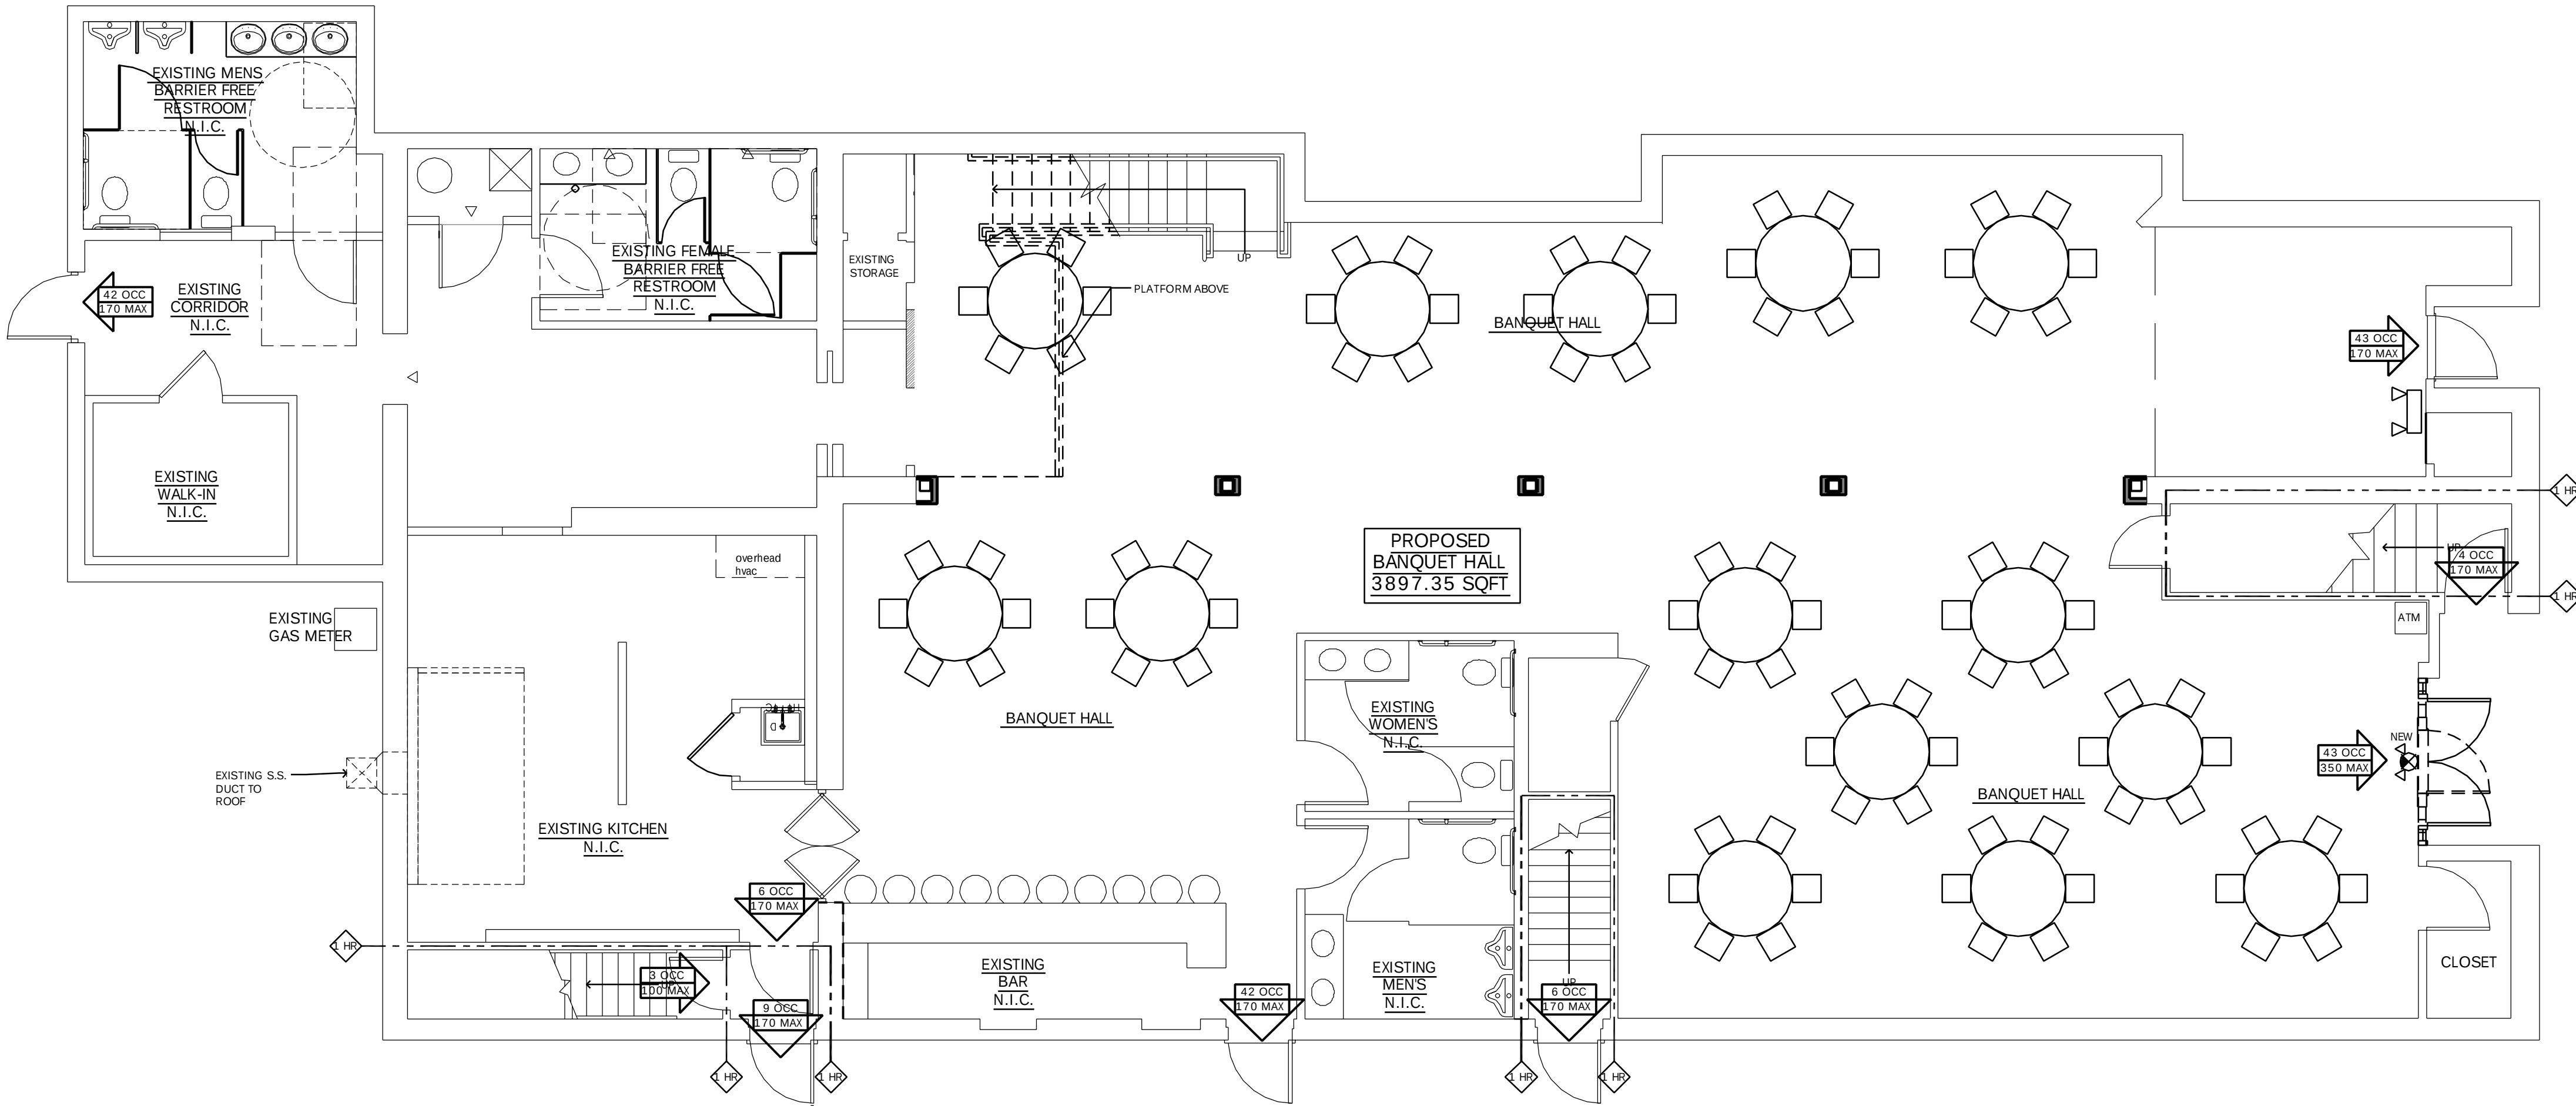

PROPOSED FIRST FLOOR PLAN

SCALE: 3/16" = 1'-0"


1
Z-1

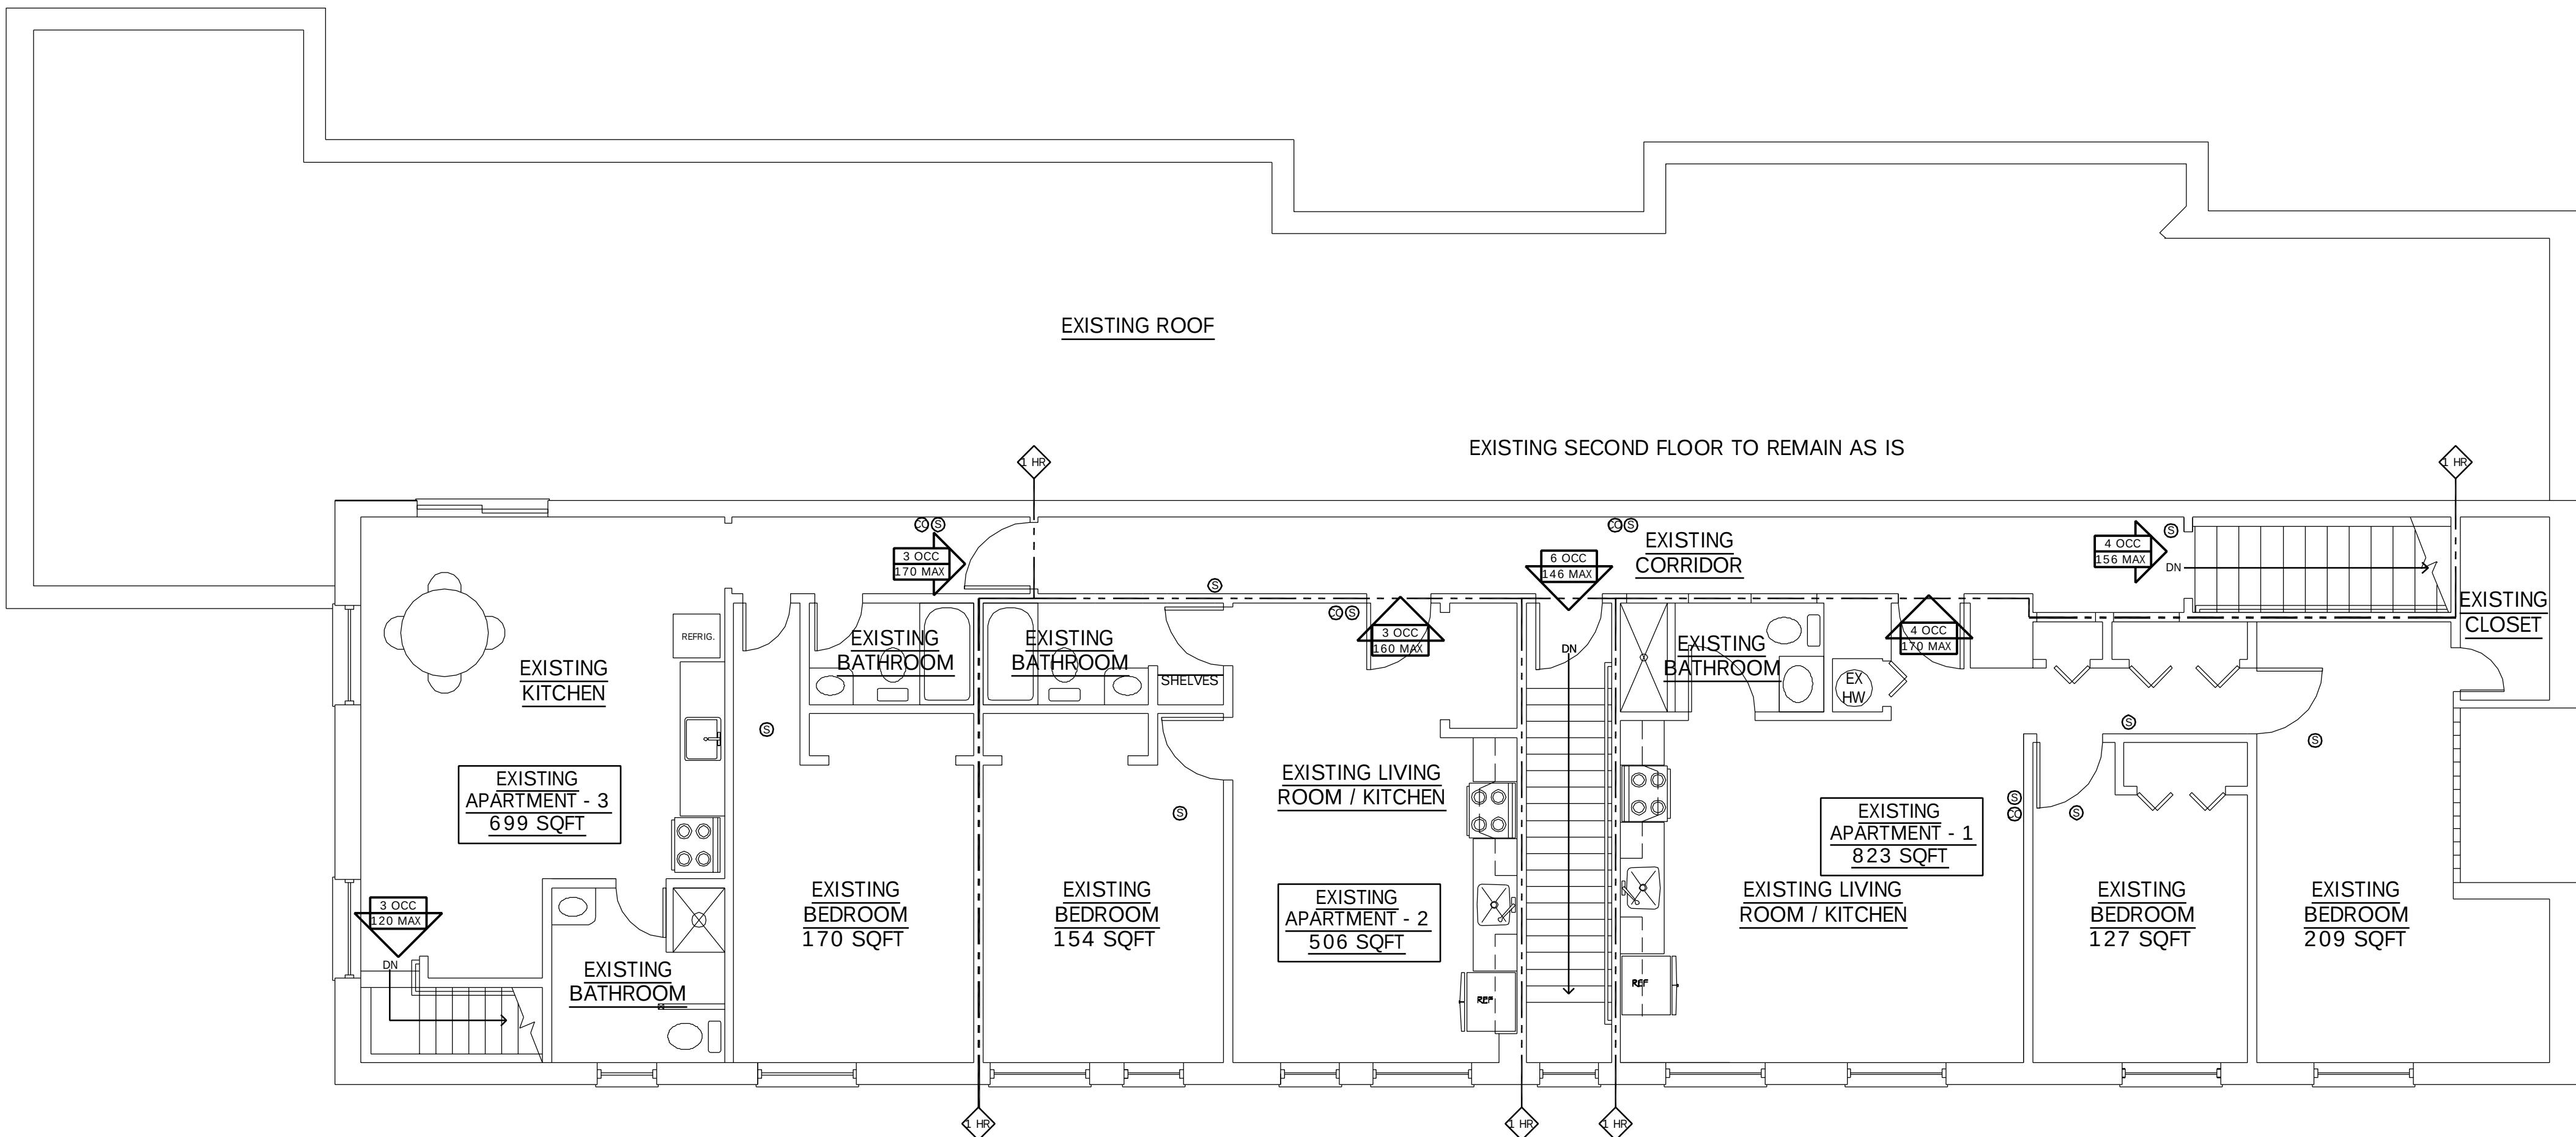

PROPOSED SECOND FLOOR PLAN

SCALE: 3/16" = 1'-0"


2
Z-1

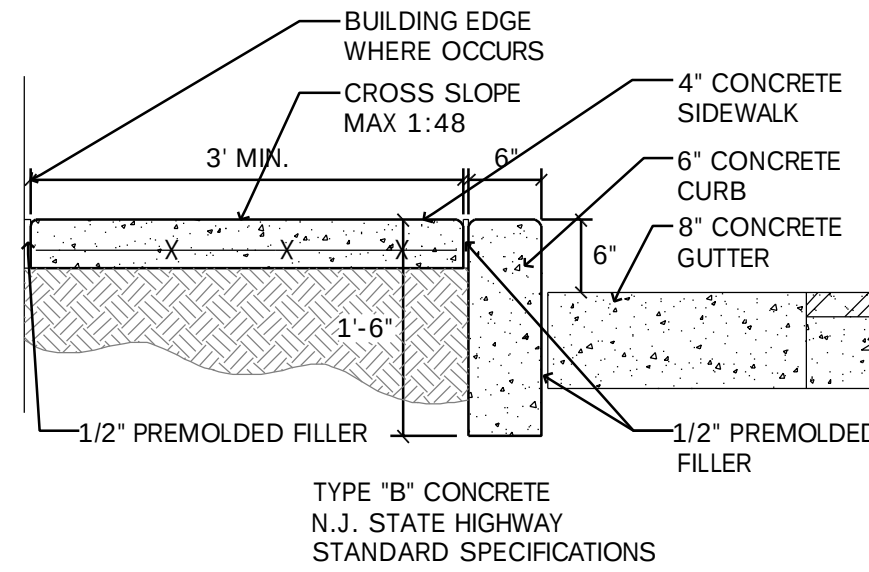

CURB DETAIL

SCALE: 3/4" = 1'-0"


3
A-1

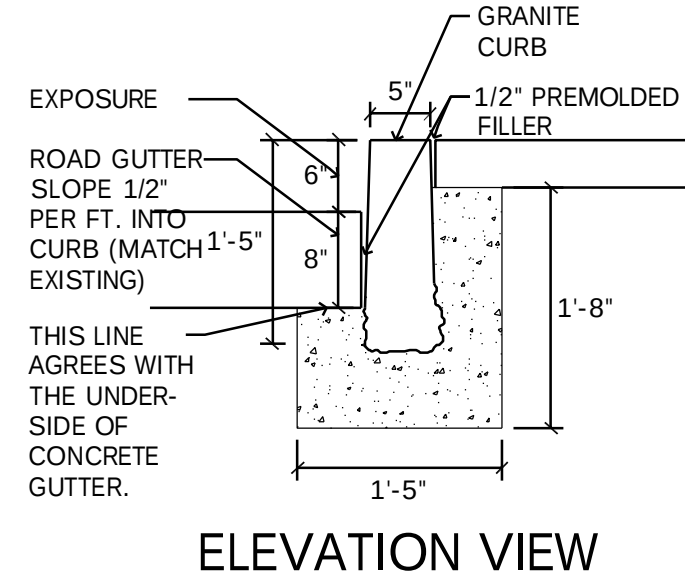

CURB DETAIL

SCALE: 3/4" = 1'-0"


4
A-1

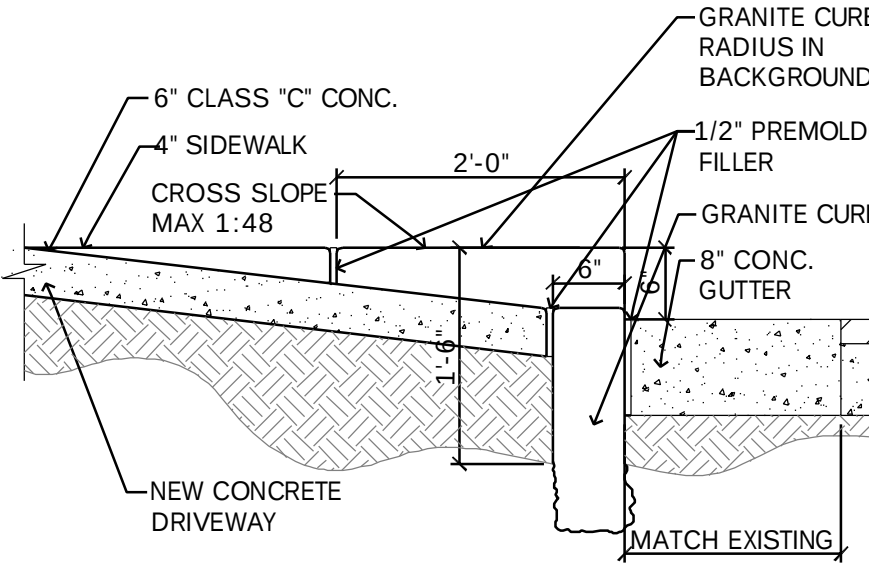

CURB CUT DETAIL

SCALE: 3/4" = 1'-0"


5
A-1

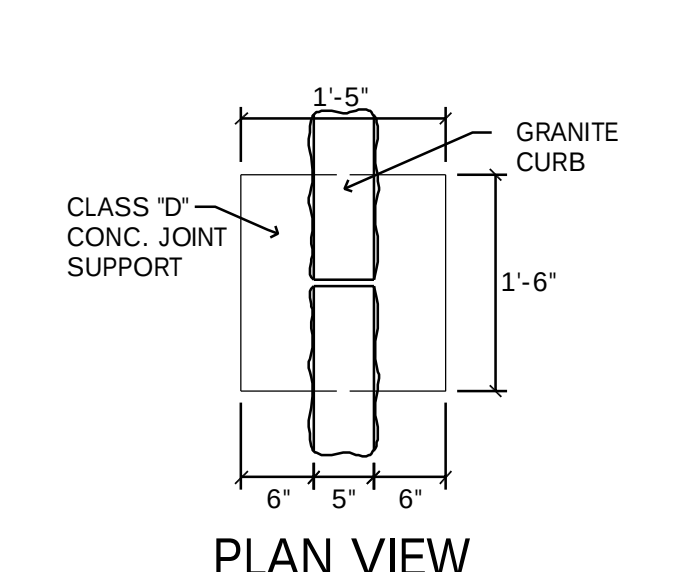

CURB DETAIL

SCALE: 3/4" = 1'-0"


6
A-1

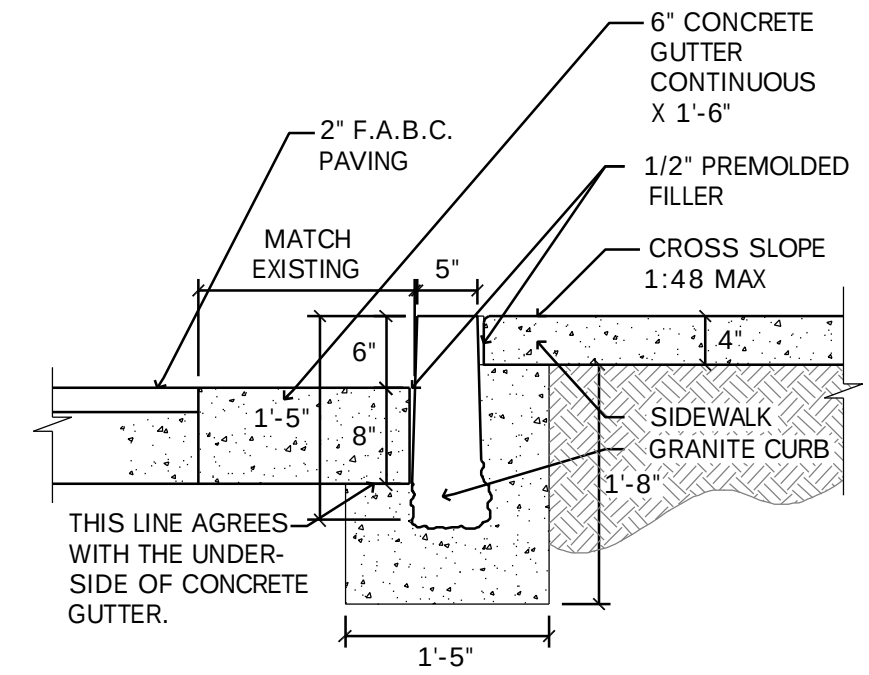

CURB DETAIL

SCALE: 3/4" = 1'-0"


7
A-1

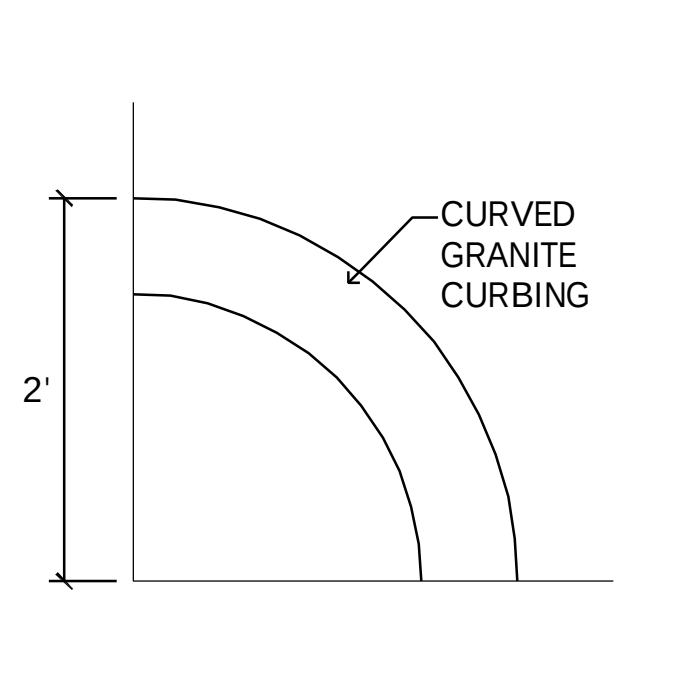

RADIUS DET

SCALE: 3/4" = 1'-0"


8
A-1

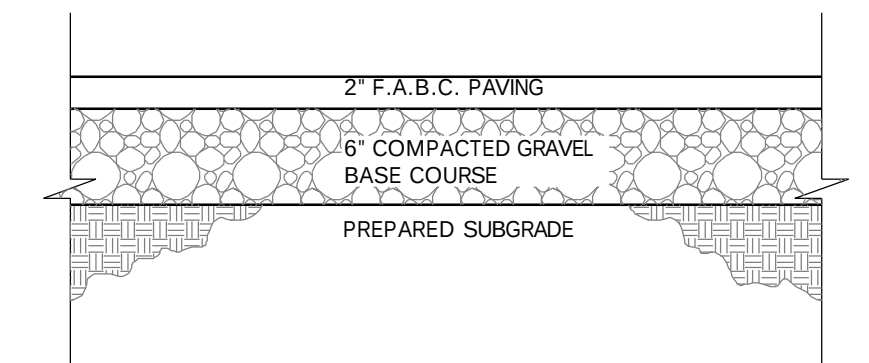

PAVING DETAIL

SCALE: 3/4" = 1'-0"


10
A-1

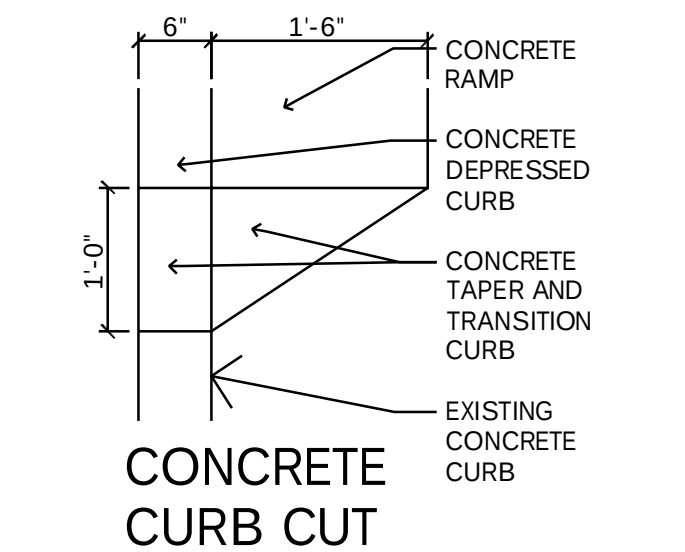

CURB CUT

SCALE: 3/4" = 1'-0"


11
A-1

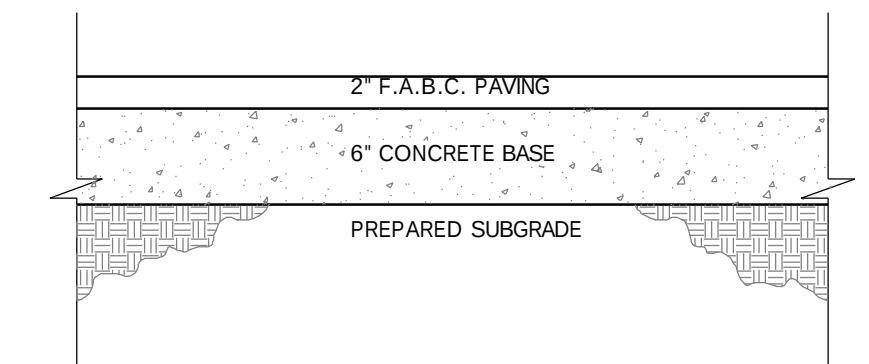

PAVING DETAIL

SCALE: 3/4" = 1'-0"

12
A-1

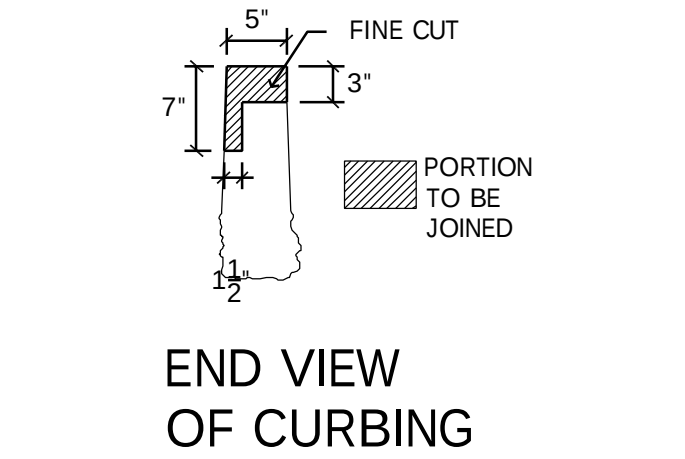

CURB DETAIL

SCALE: 3/4" = 1'-0"

13
A-1

#	Revisions	1	COMPLETENESS REVIEW	12-17-24
	Date	12-17-24		
Consultant				
Craig F. Dothe Architect LLC.				
ARCHITECTS & PLANNERS				
(609) 348-2236				
33 N. Brighton Ave.				
Atlantic City, NJ 08401				
Fax (609) 348-0118				
Signature	Date	Registration #	AL 09640	
			12-17-24	
BANQUET HALL				
30 S FLORIDA AVENUE				
ATLANTIC CITY, N.J. 08401				
LOT: 20,22,29, & 30 BLOCK 166				
Scale: AS NOTED				
Project No.: 9929-1				
Drawn by: CFD				
Date: 12.17.24				
Z-1				