


EXISTING CONDITIONS FIRST FLOOR PLAN

SCALE: 3/16" = 1'-0"


1
A-2

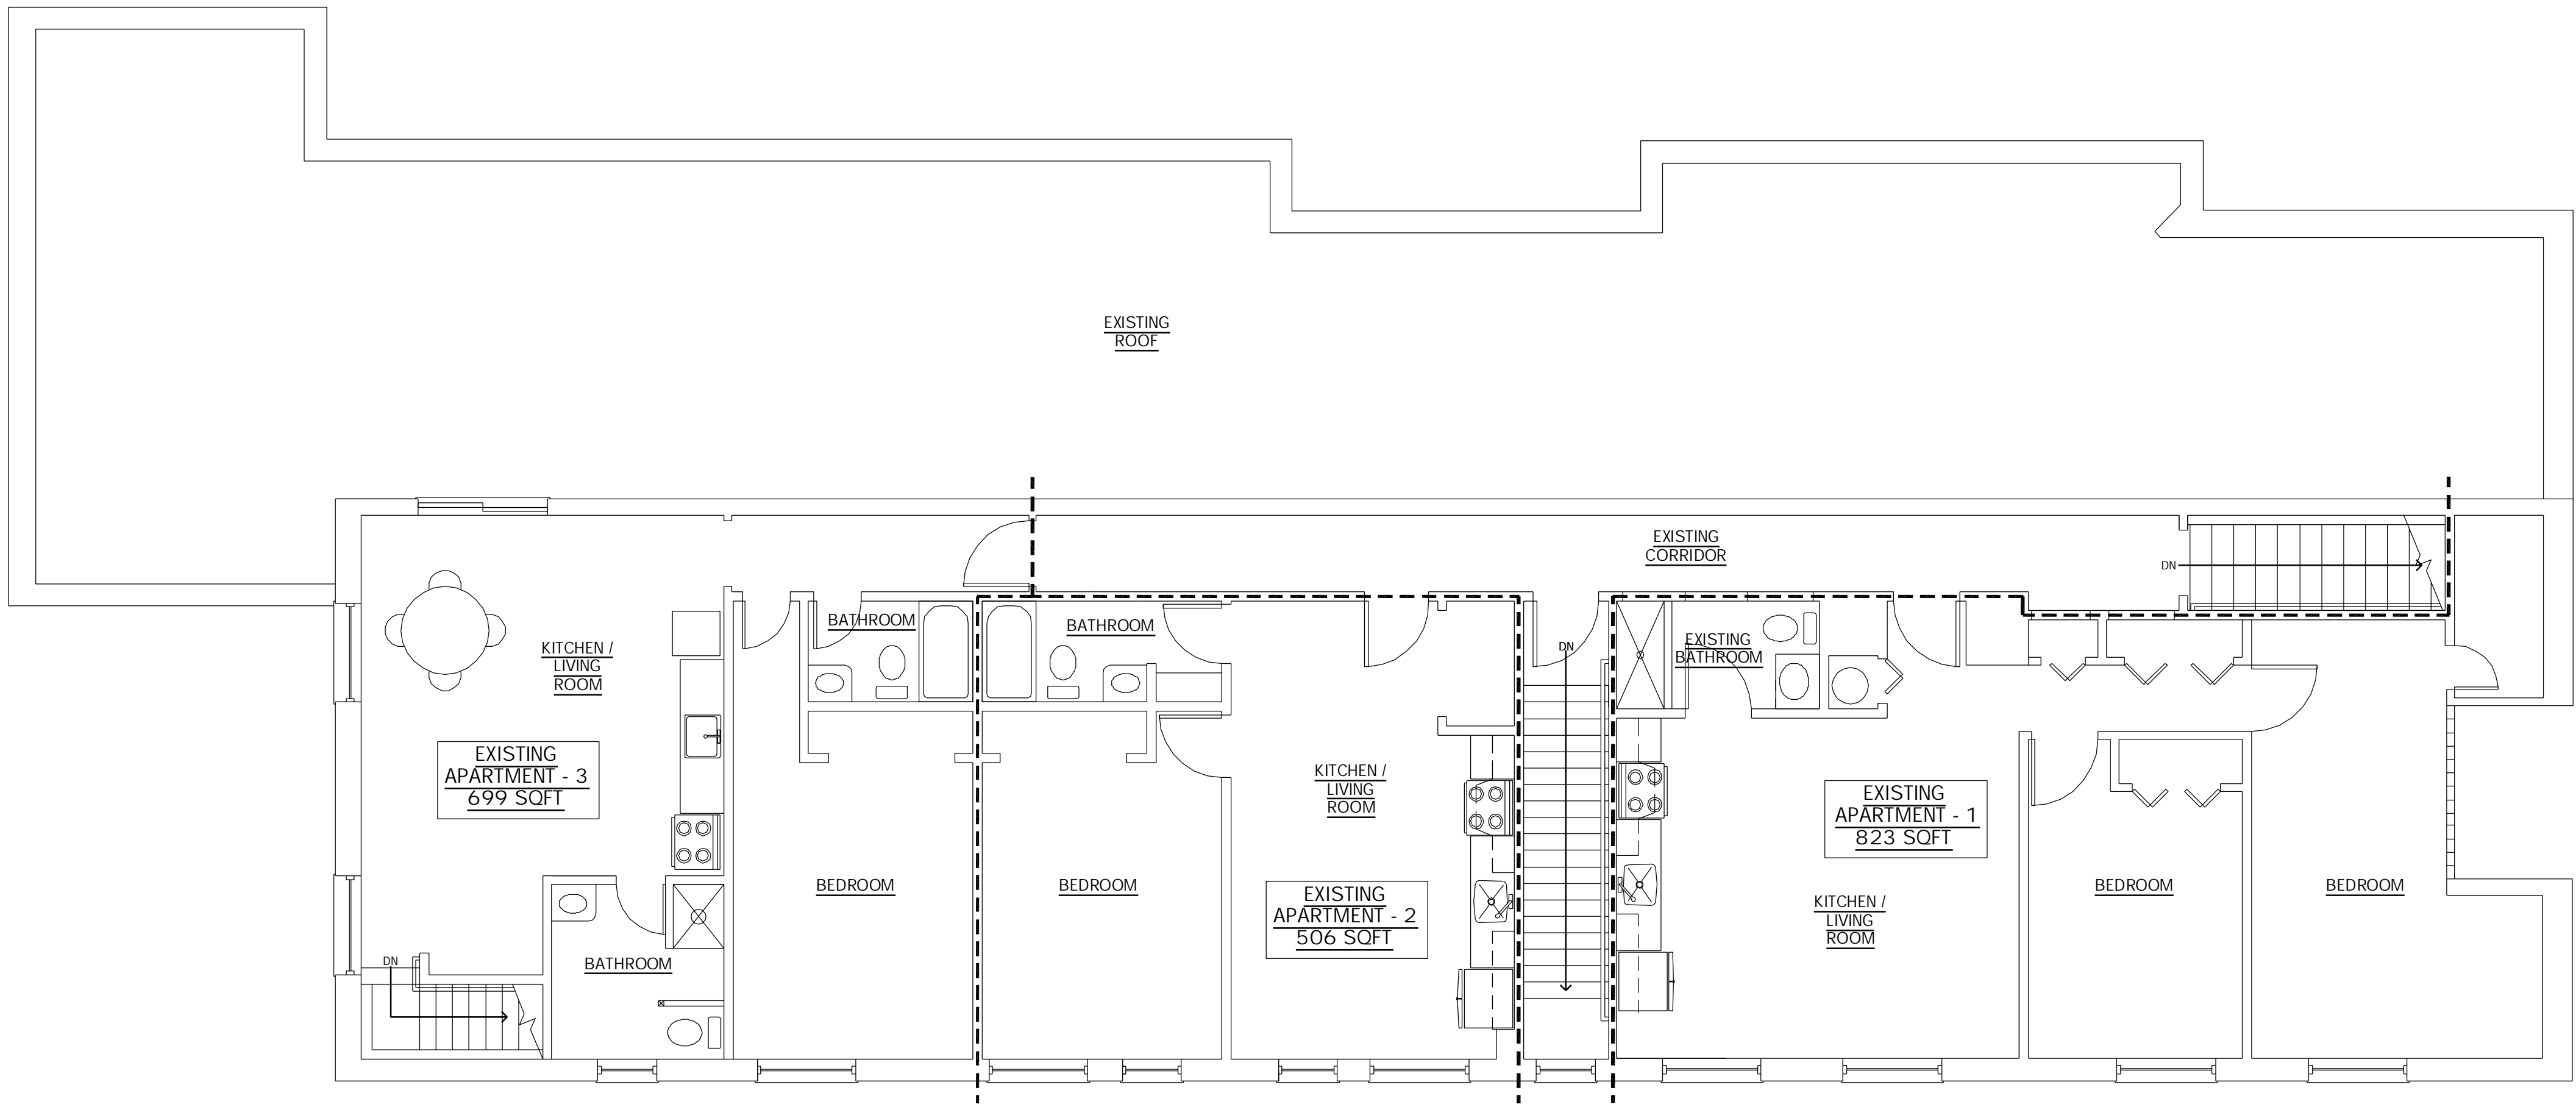

EXISTING CONDITIONS SECOND FLOOR PLAN

SCALE: 3/16" = 1'-0"


2
A-2

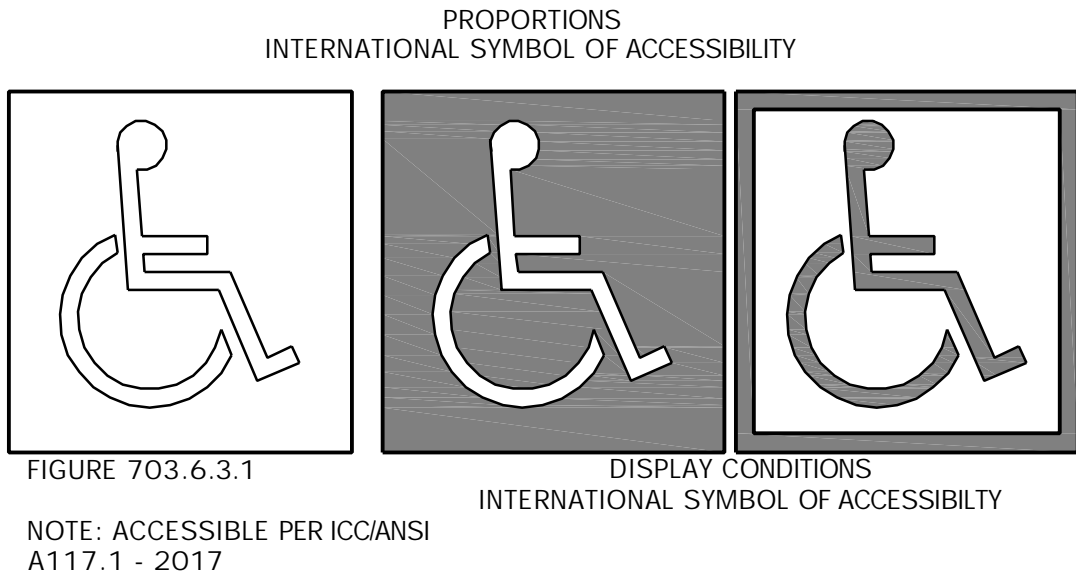

GRAPHICS DETAIL

SCALE: 3/16" = 1'-0"


3
A-2

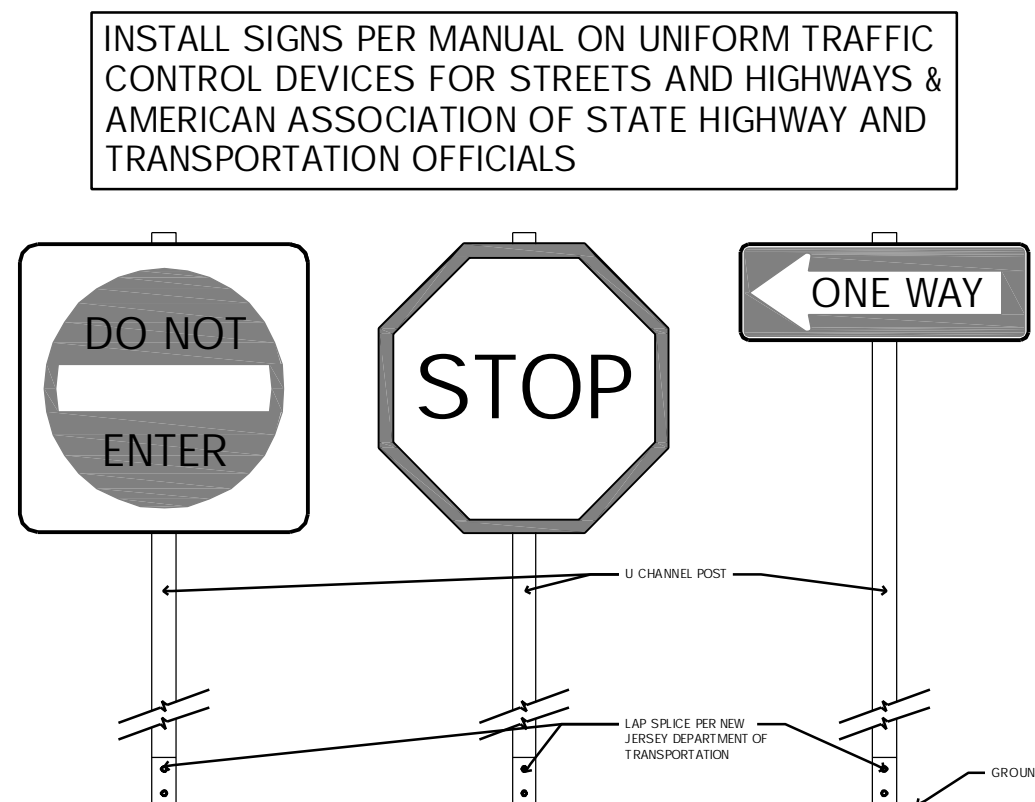

SIGNAGE DETAIL

SCALE: 3/4" = 1'-0"

4
A-2

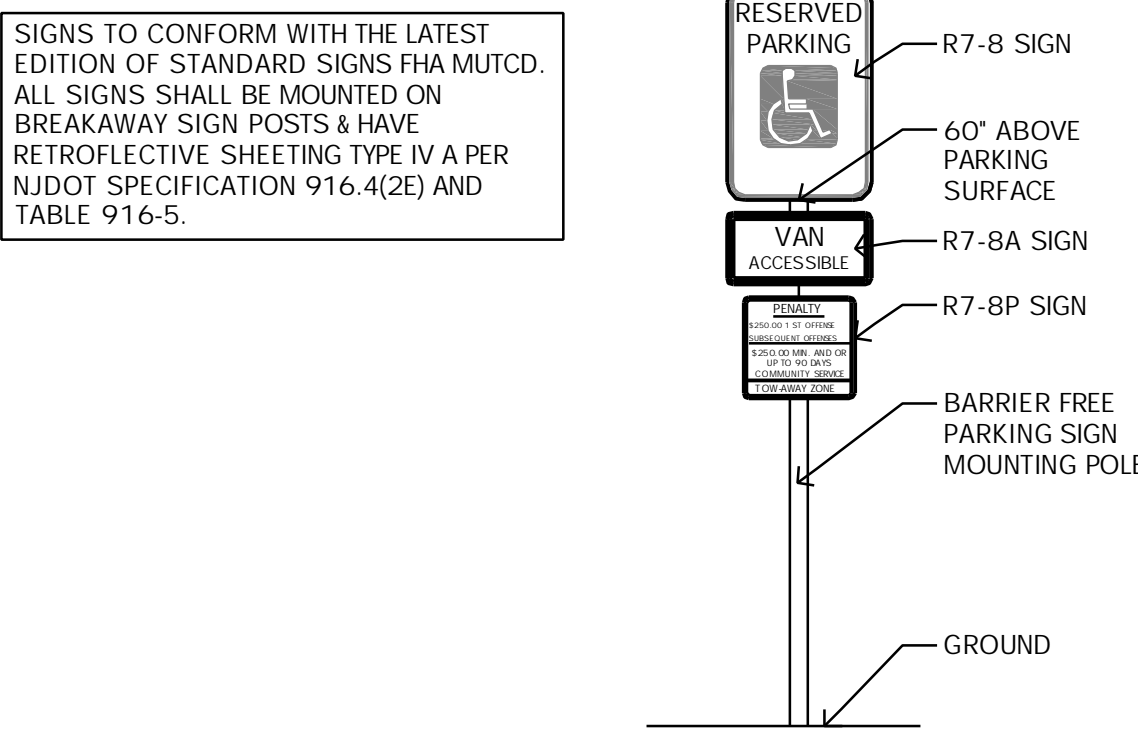

SIGNAGE DETAIL

SCALE: 3/4" = 1'-0"

5
A-2

#	Revisions	Date
1	COMPLETENESS REVIEW	12-17-24

Consultant

Craig F. Dothé Architect LLC.
ARCHITECTS & PLANNERS
33 N. Brighton Ave.
Atlantic City, NJ 08401
(609) 348-2236
Fax (609) 348-0118

Signage
Scale: 1/2" = 1'-0"
Registration #
AL 09640

BANQUET HALL
30 S FLORIDA AVENUE
ATLANTIC CITY, N.J. 08401
LOT: 20,22,29, & 30 BLOCK 166

Scale:
AS NOTED

Project No.:
9929-1

Drawn by:
CFD

Date:
12.17.24

7-2