



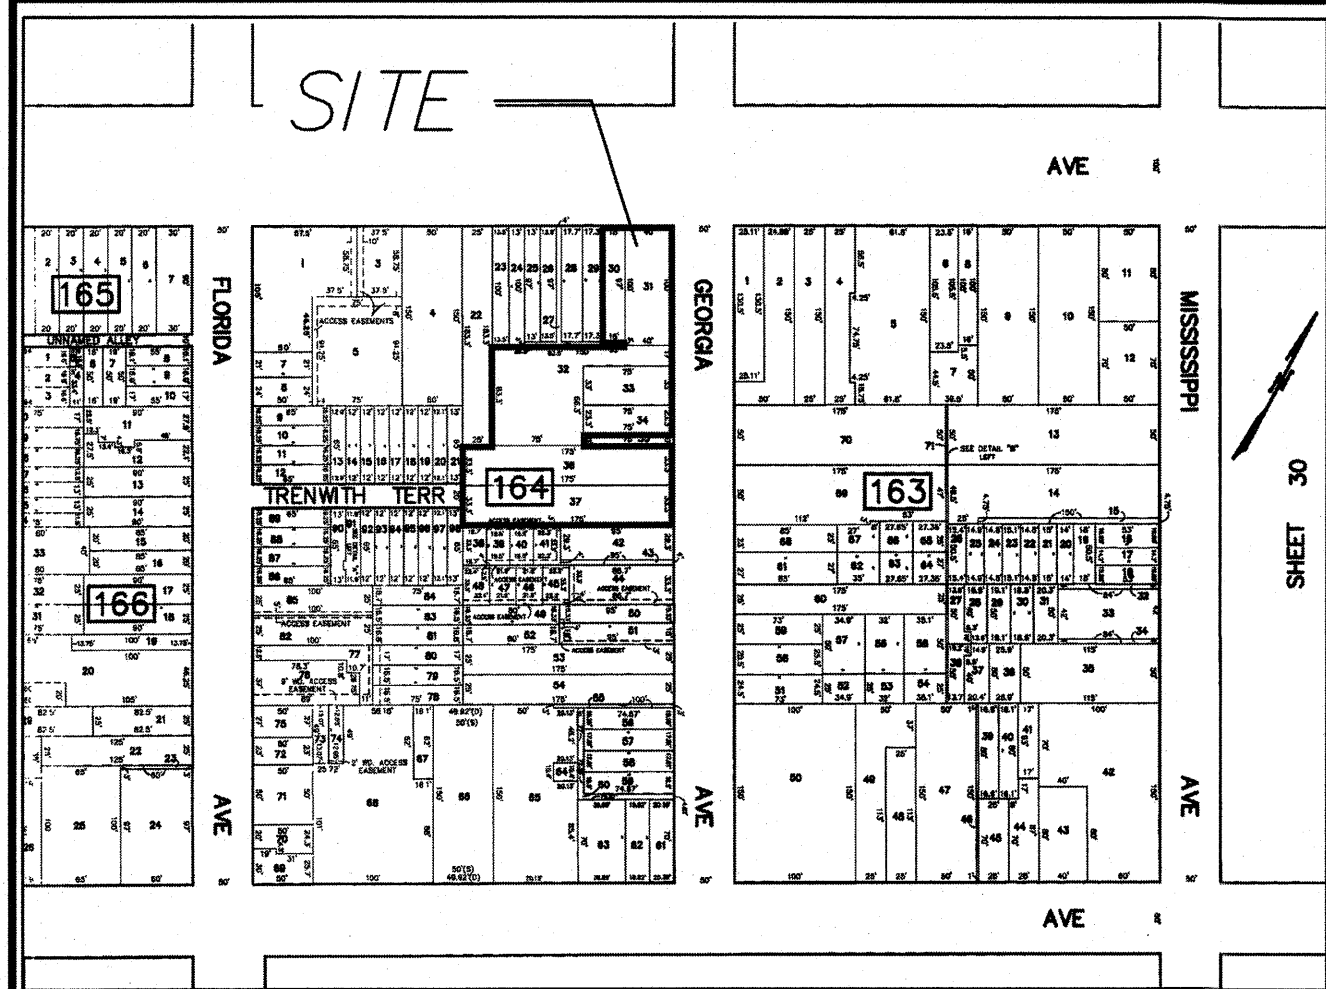

TAX MAP, N.T.S.




CRDA ZONING MAP, N.T.S.

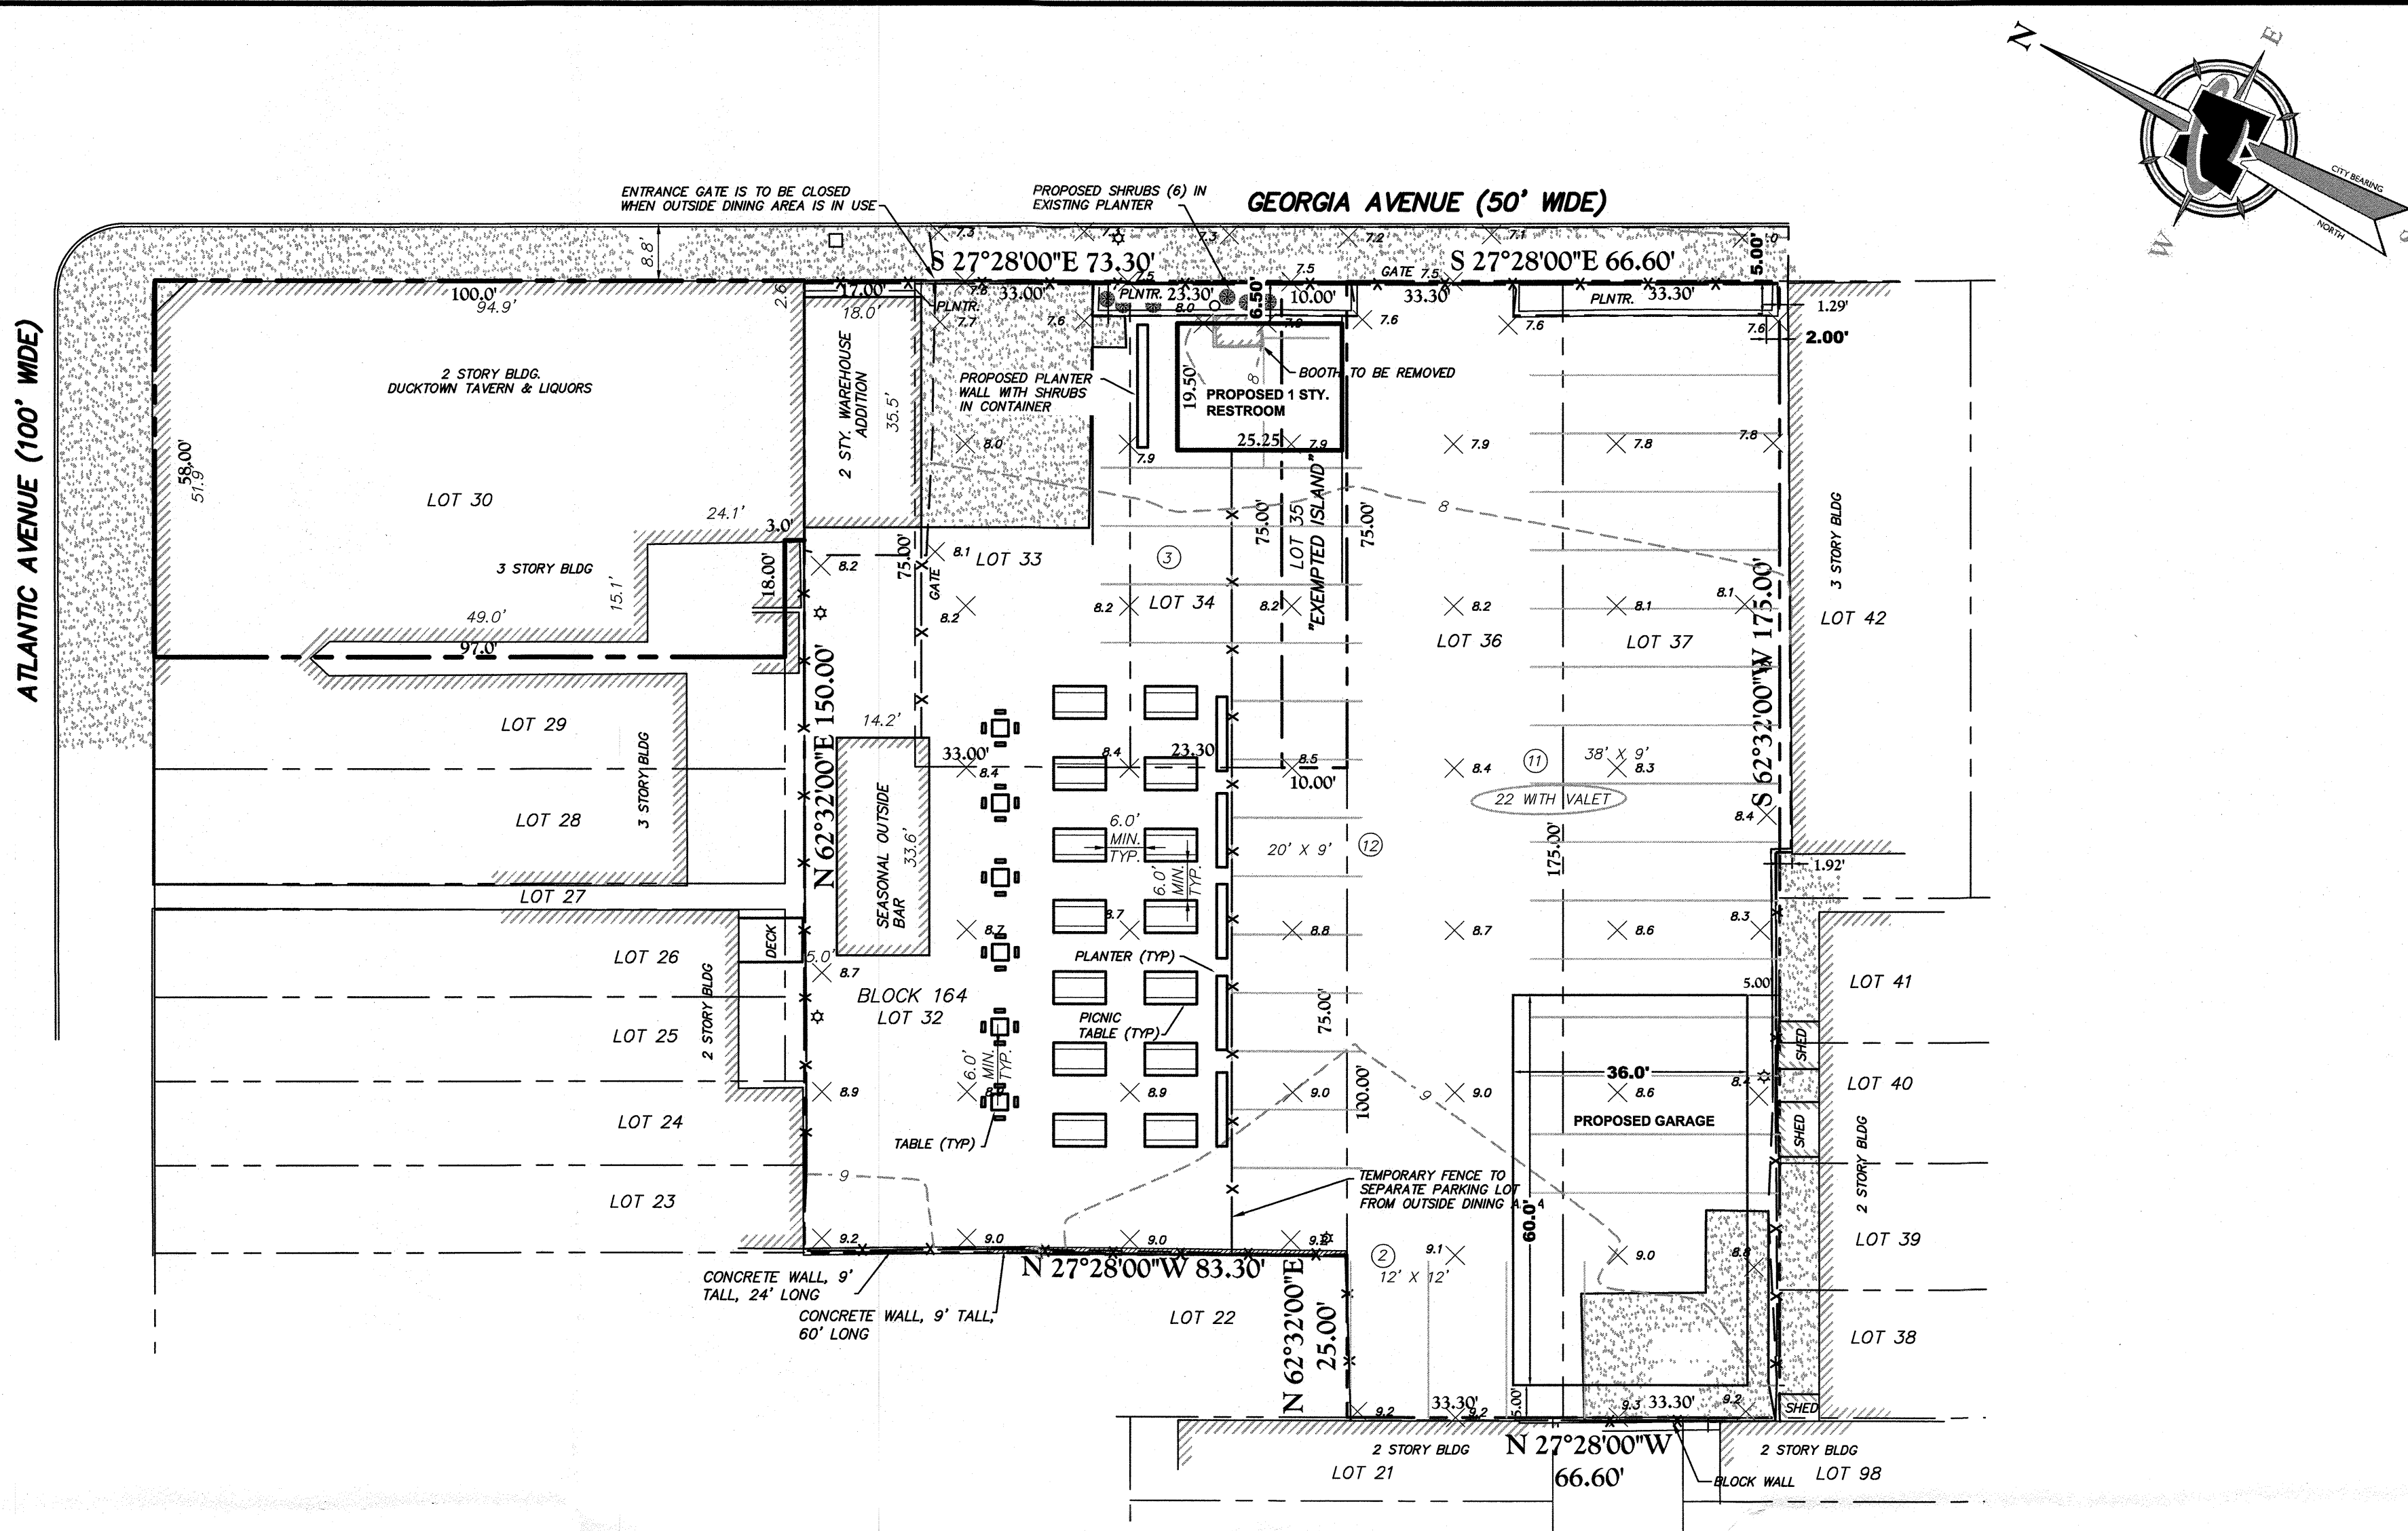


GENERAL NOTES

- This site plan addresses a proposed garage building as shown on plans prepared by Pioneer Pole Building, Inc. The proposed garage will be a 36'x60' one (1) story building with a truss roof system that will create a loft area above the ground floor as shown on the plans. The garage will be used to house the various vehicles used in the Tavern's catering and event business.
- This property contains 55 parking spaces, including 15 spaces measuring 38'x9' wide and 4 spaces measuring 24'x9' wide.
- When the outside bar and seating area are in use and upon completion of garage construction 28 parking spaces will be available and 39 spaces will be available with valet parking. This represents an increase of 6 spaces over existing conditions when the outdoor bar is in use (39 spaces with valet vs. 33 existing spaces when outdoor area is in use).
- Parking spaces are marked by yellow paint.
- Seven (7) apartments are located above and next to the tavern and liquor store.
- The existing tavern has a total of 95 seats, including bar, table & booth seating.
- The outdoor bar seating area includes six (6) 30"x30" tables, seating four (4) at each table, and fourteen (14) 8'x5' picnic benches seating six (6) at each table. Total seating is 108 seats.
- The site of the proposed garage is an existing impervious asphalt & concrete surface. The proposed garage building will not increase impervious coverage and grading and drainage conditions will not change.
- The existing site lighting is adequate for the existing site and the proposed garage based on the engineer's site inspection.
- The proposed one (1) story restroom building has been previously approved as memorialized in City of Atlantic City Certificate of Land Use Compliance for Application No. 2022-05-3200.
- Variance relief for exceeding maximum impervious coverage was previously granted and memorialized in CRDA Resolution No. 20-117

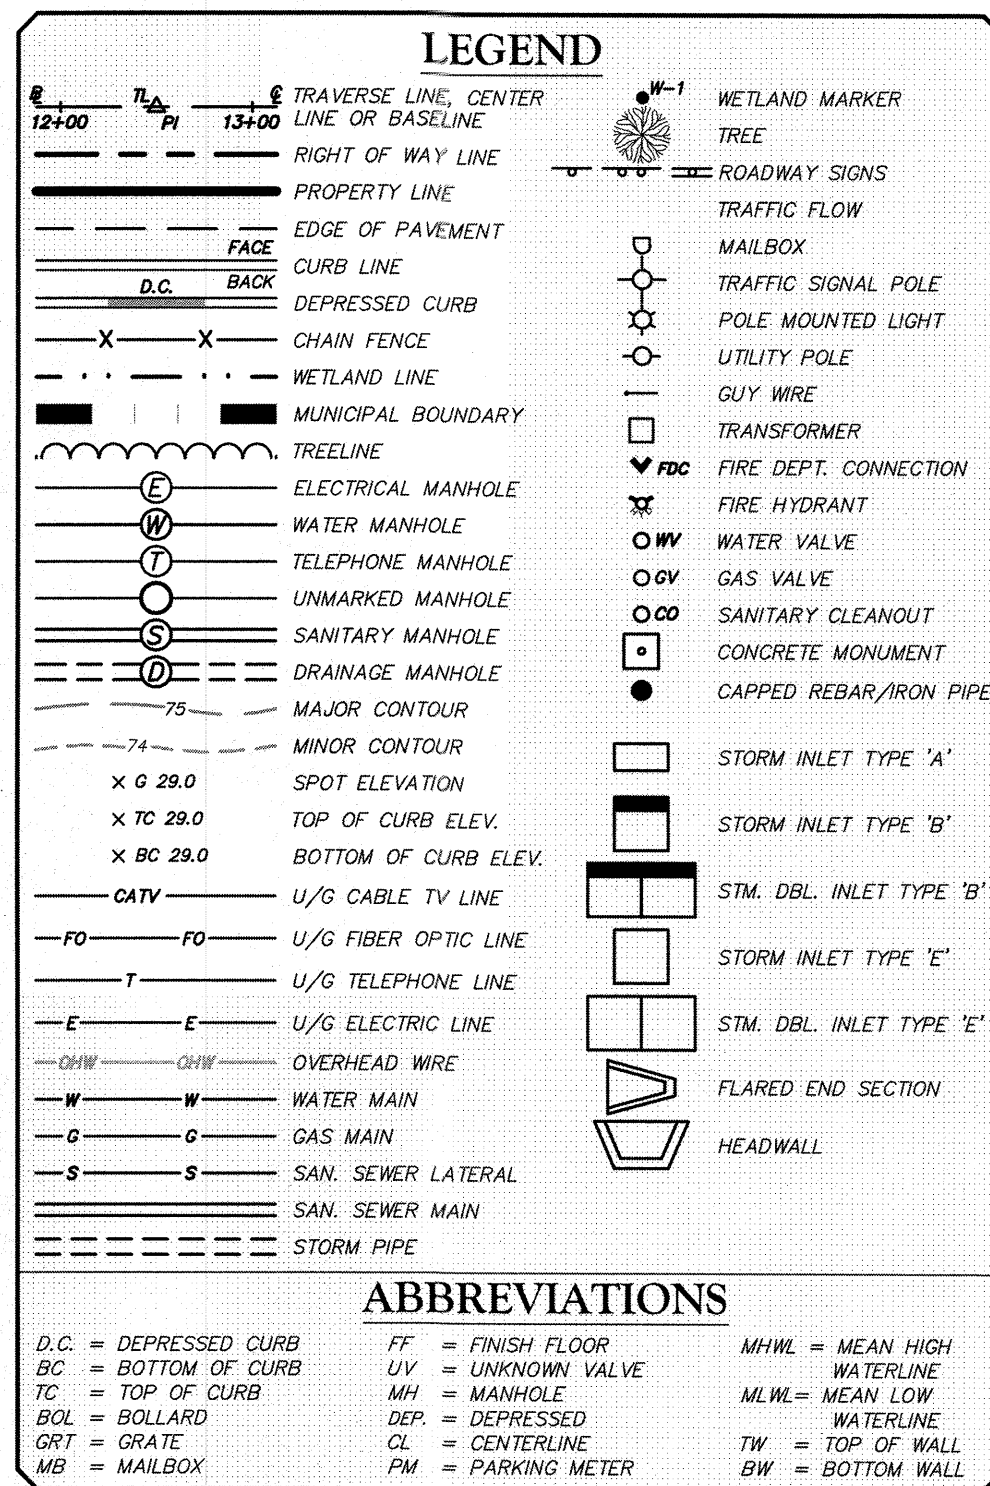

PLAN REFERENCE

- "SURVEY OF PREMISES, FOR EXADAKTILOS FAMILY, LLC, BLOCK 164, LOTS 32, 33, 34, 36 & 37, CITY OF ATLANTIC CITY, ATLANTIC COUNTY, NEW JERSEY" BY MASER CONSULTING, P.A., DATED 10/15/16.
- "PROPERTY SURVEY, THE CITY OF ATLANTIC CITY, BLOCK 164, LOTS 30 & 31, ATLANTIC COUNTY, NEW JERSEY" BY ARTHUR W. PONZIO CO. & ASSOC. DATED 2/10/04.

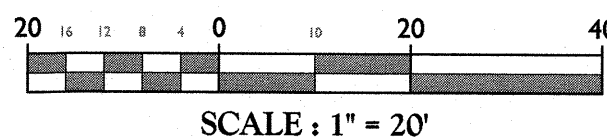

ZONING SCHEDULE					
Site Address		2400 Atlantic Ave		Applic.#	
Block(s)		164		Lot(s)	
				30, 32, 33, 34, 36, 37	
Reg. SECTION	DA ZONE	PERMITTED OR REQUIRED	EXISTING CONDITIONS	PROPOSED IMPROVEMENTS	CONFORMITY STATUS
19:66-5.8	PARKING	Restaurants and bars: One space for each customer based upon 30% of building capacity or 150 SF of floor area, whichever is greater. Residential parking shall follow the requirements of the New Jersey Residential Site Improvement Standards at N.J.A.C. 5:21.	55 SPACES	28 (39 with valet) spaces for outside bar use (108 seats)	C
19:66-5.11 (a) 1. i.	USE	Multi-family Residential, Restaurants, bars, retail sales	Multi-family Residential, Restaurants, bars, retail sales	Multi-family Residential, Restaurants, bars, retail sales	C
19:66-5.11 (a) 1. iv (1)	MAX. BUILDING HEIGHT	35' max.	<35'	< 35'	C
19:66-5.11 (a) 1. iv (2)	MIN. LOT AREA	5,000 SF	29,146 SF	29,146 SF	C
19:66-5.11 (a) 1. iv (3)	MIN. LOT DEPTH	100'	150'	150'	C
19:66-5.11 (a) 1. iv (4)	MIN. LOT WIDTH	50'	58'	58'	C
19:66-5.11 (a) 1. iv (5)	MIN. LOT FRONTAGE	50'	297.9'	297.9'	C
19:66-5.11 (a) 1. iv (6)	MAX. BUILDING COVERAGE	30%	23.5%	32.6%	NC
19:66-5.11 (a) 1. iv (7)	MAX. IMPERVIOUS COVERAGE	80%	100%	100%	PE
19:66-5.11 (a) 1. iv (8)	MIN. FRONT YARD	5'	N/A	110'	C
19:66-5.11 (a) 1. iv (9)	MIN. SIDE YARD	0'	0'	5'	C
19:66-5.11 (a) 1. iv (10)	MIN. REAR YARD	20'	NA	5'	NC
19:66-5.11 (a) 1. iv (11)	FLOOR AREA RATIO	NA	NA	NA	NA
19:66-5.11 (a) 1. iv (12)	OPEN SPACE	NA	NA	NA	NA
19:66-5.11 (a) 1. iv (13)	MAX. DENSITY	25 DU / ACRE OR 16 UNITS	7 units	7 units	C

C= Conforms, PE = Pre-existing non-conforming condition, NC=Non-Conforming, Variance Required

Colliers
Engineering & Design
www.colliersengineering.com
Copyright © 2024, Colliers Engineering & Design. All Rights Reserved. This drawing and all the information contained herein is authorized for use only by the party for whom the services were rendered or to whom it is lent. This drawing may not be copied, reused, disclosed, distributed or relied upon for any other purpose without the express written consent of Colliers Engineering & Design.

Doing Business as **MASER CONSULTING**
811
Know what's below. Call before you dig.
FOR STATE SPECIFIC DIRECT PHONE NUMBERS VISIT: WWW.CALL811.COM

REV	DATE	DESCRIPTION
1	1/16/23	UPDATED GENERAL NOTES.
2	10/29/24	UPDATED PROPOSED ACTIVITY

Andrew A. Previti
ANDREW A. PREVITI
NEW JERSEY PROFESSIONAL ENGINEER - LICENSE NUMBER: GE36663

MINOR SITE PLAN
FOR
DUCKTOWN TAVERN, INC.
2400 ATLANTIC AVE. & 8, 14, 16, 18 & 20 S. GEORGIA AVE.
BLOCK 164
LOTS 30, 32, 33, 34, 36 & 37
TAX MAP SHT. 31
CITY OF ATLANTIC CITY
ATLANTIC COUNTY
NEW JERSEY

Colliers
Engineering & Design

EGG HARBOR
500 Scarborough Drive,
Suite 108
Egg Harbor Township, NJ 08234
Phone: 609.910.4068
COLLIERS ENGINEERING & DESIGN, INC.
DOING BUSINESS AS MASER CONSULTING

SCALE:	DATE:	DRAWN BY:	CHECKED BY:			
AS SHOWN	MAR, 2022	DMS	AAP			
PROJECT NUMBER:	DRAWING NAME:					
16-EXADAKTILOS	V SITE-PLAN-2024-2025					
SHEET TITLE:						
MINOR SITE PLAN						
SHEET NUMBER:						
01 of 01						

NOTE: DO NOT SCALE DRAWINGS FOR CONSTRUCTION.