



FILE: 9929 1 - CRDA ZONING.DWG, 2/21/2025 3:50 PM

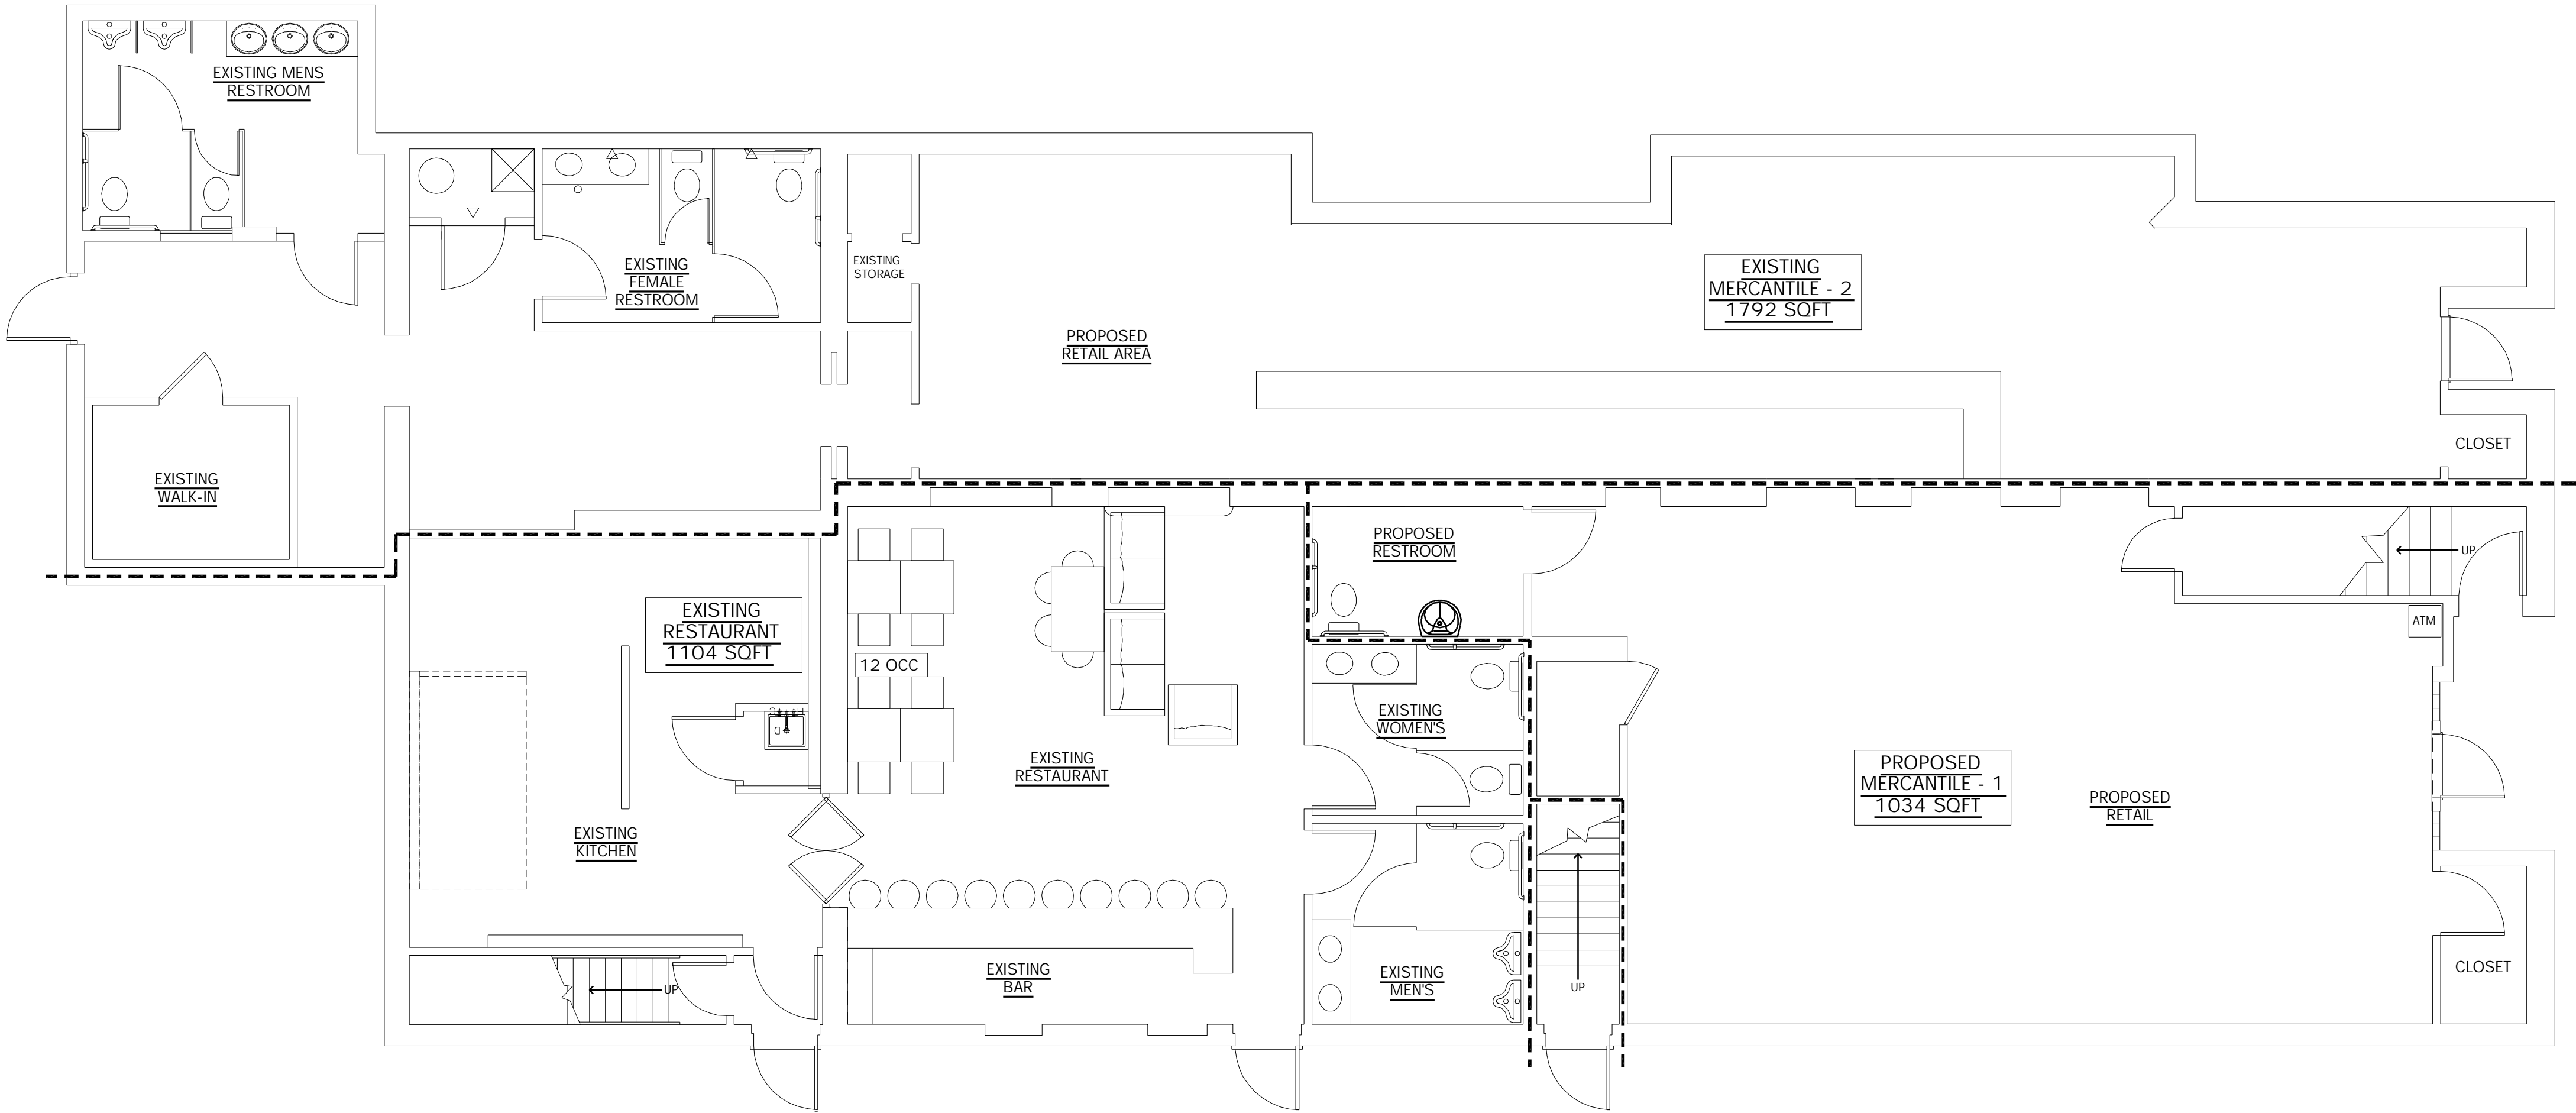


EXISTING CONDITIONS FIRST FLOOR PLAN

SCALE: 3/16" = 1'-0"

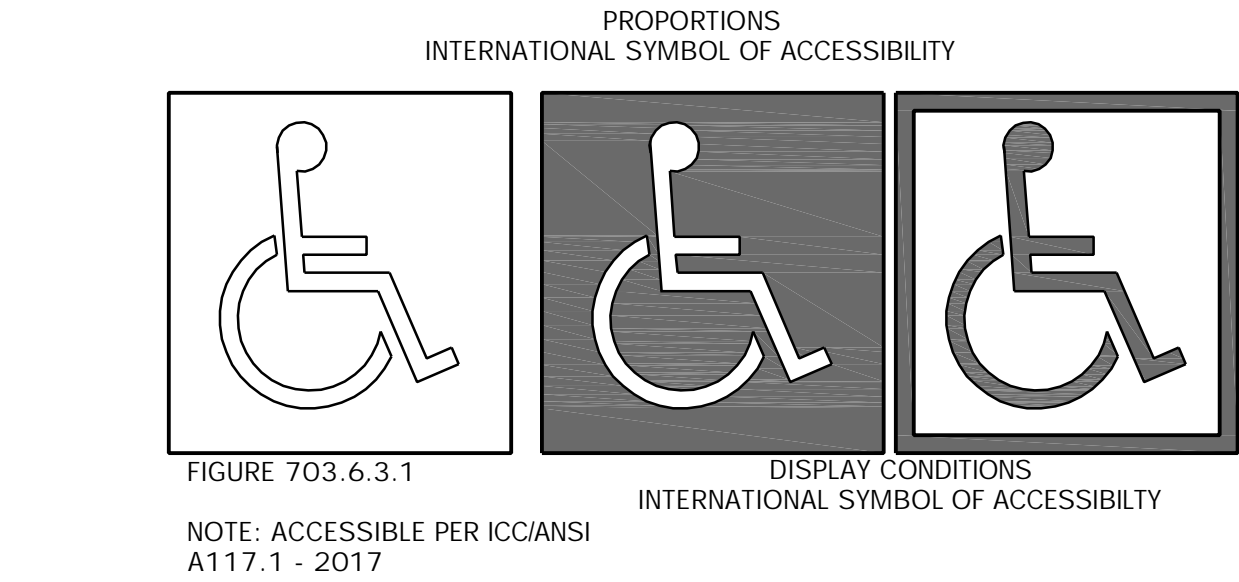


GRAPHICS DETAIL

SCALE: 3/16" = 1'-0"

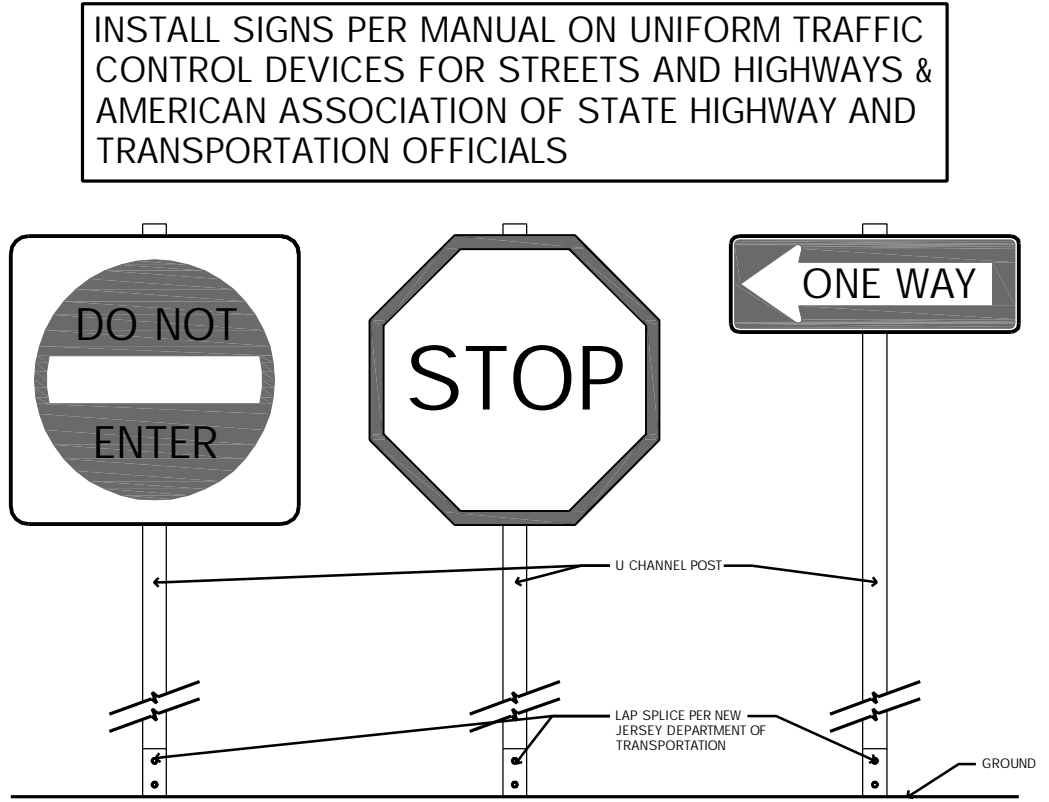


SIGNAGE DETAIL

SCALE: 3/4" = 1'-0"

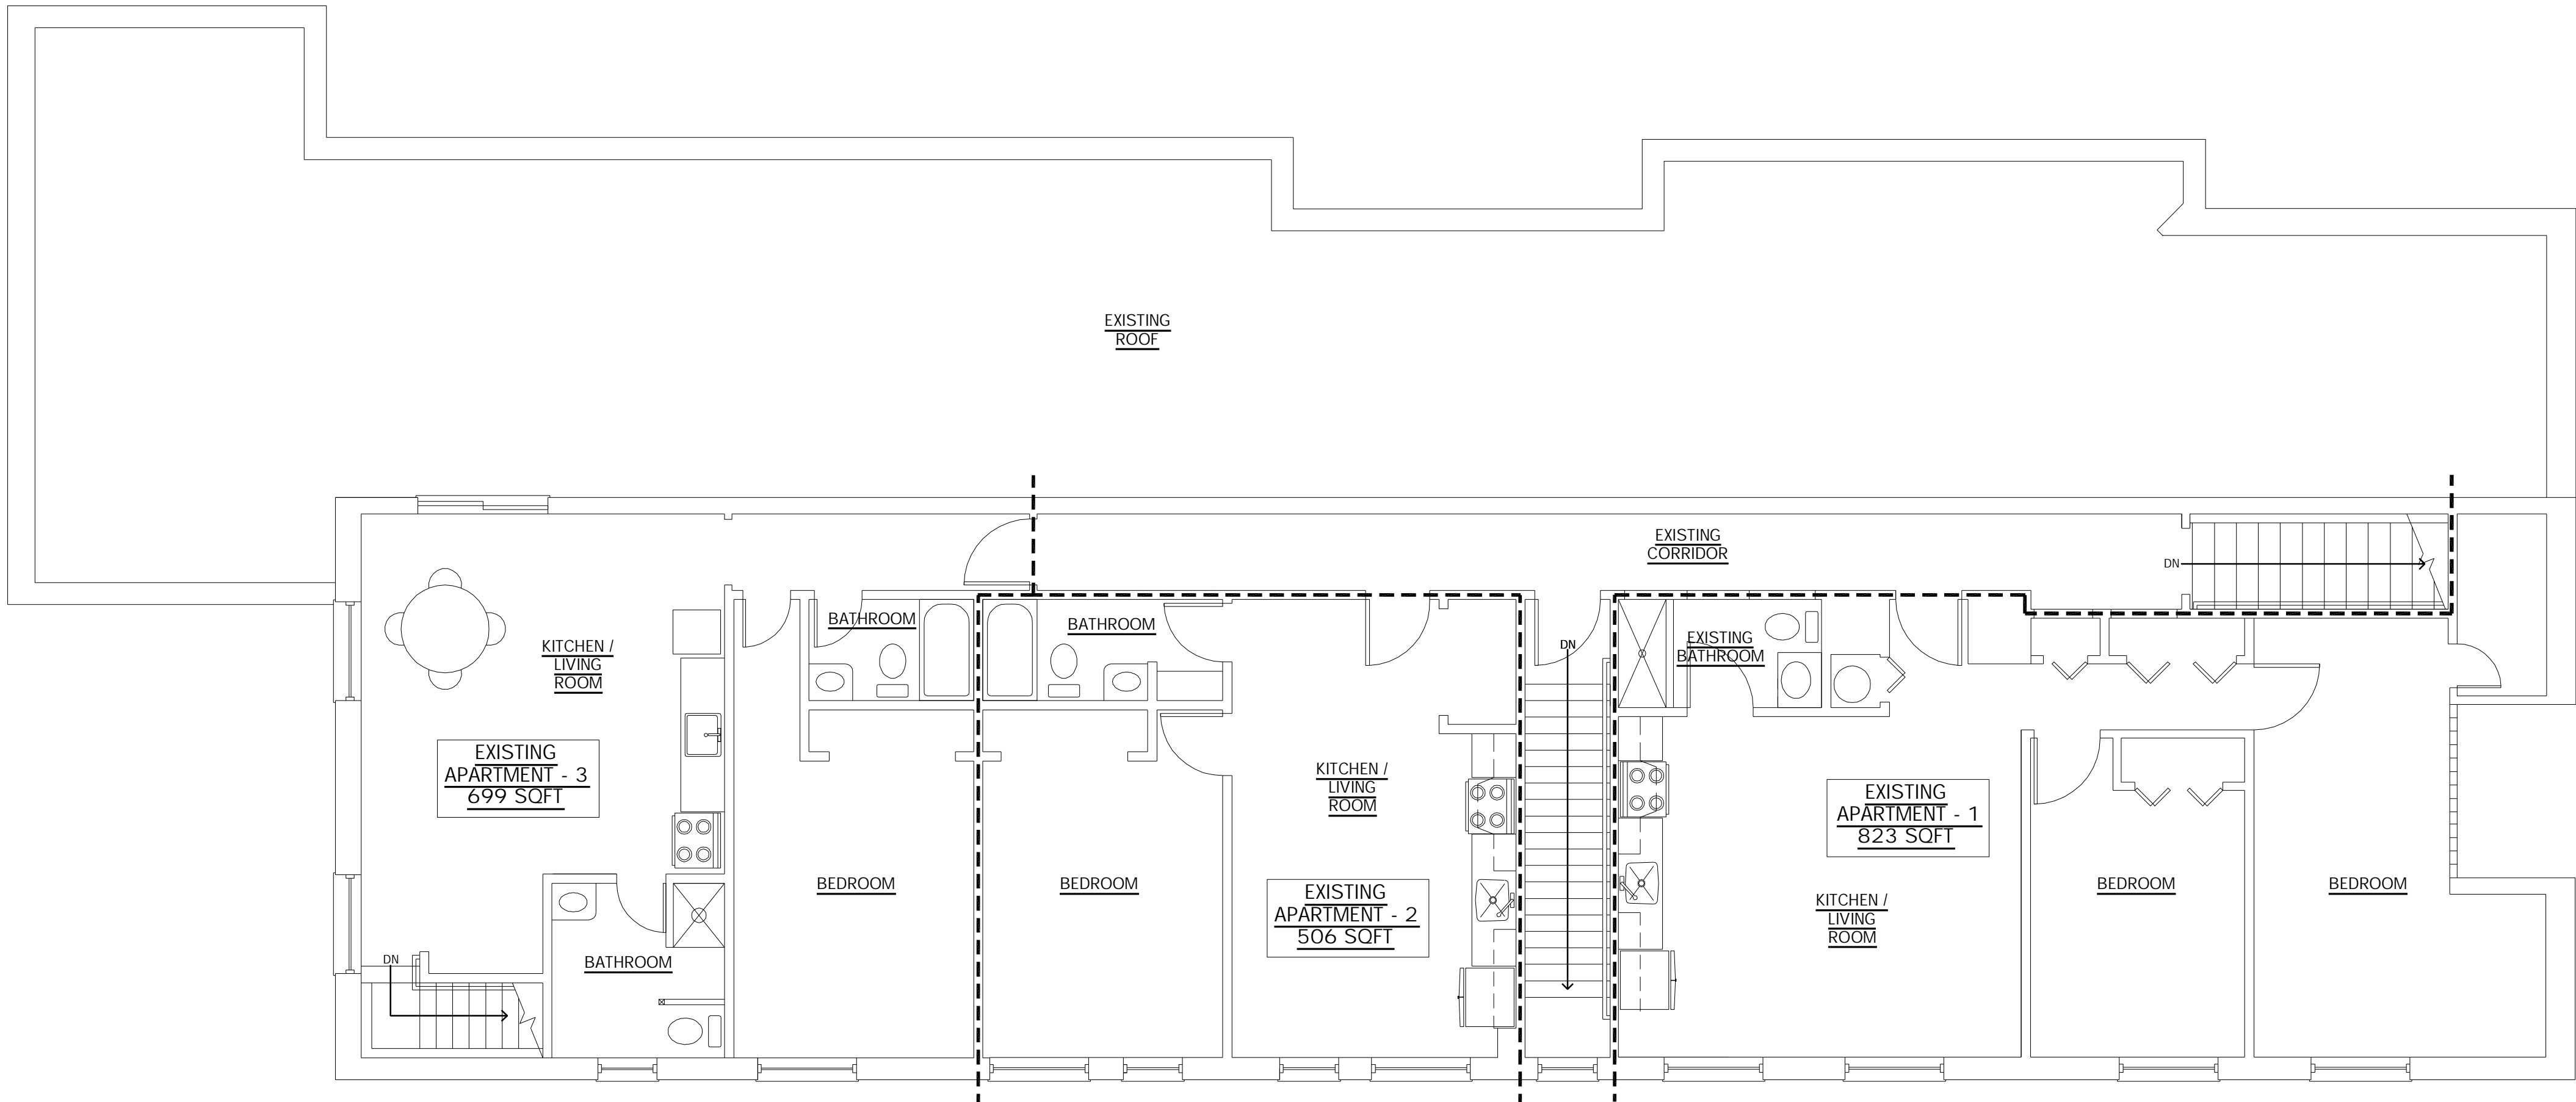


EXISTING CONDITIONS SECOND FLOOR PLAN

SCALE: 3/16" = 1'-0"

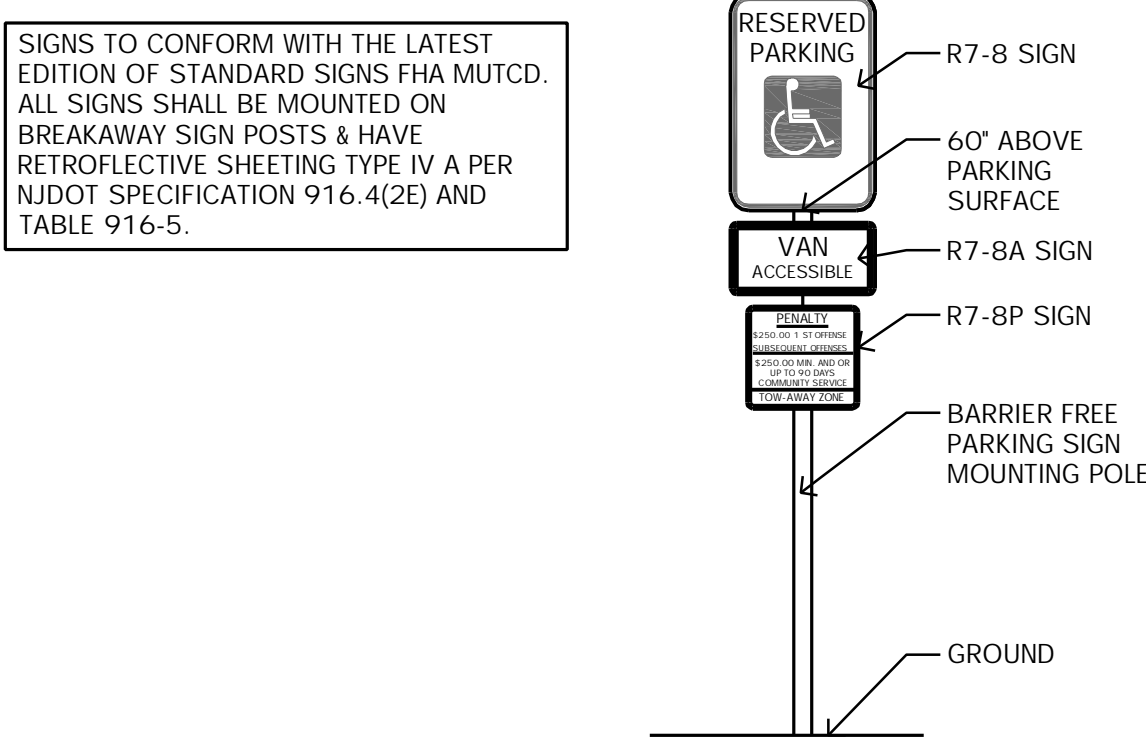

SIGNAGE DETAIL

SCALE: 3/4" = 1'-0"

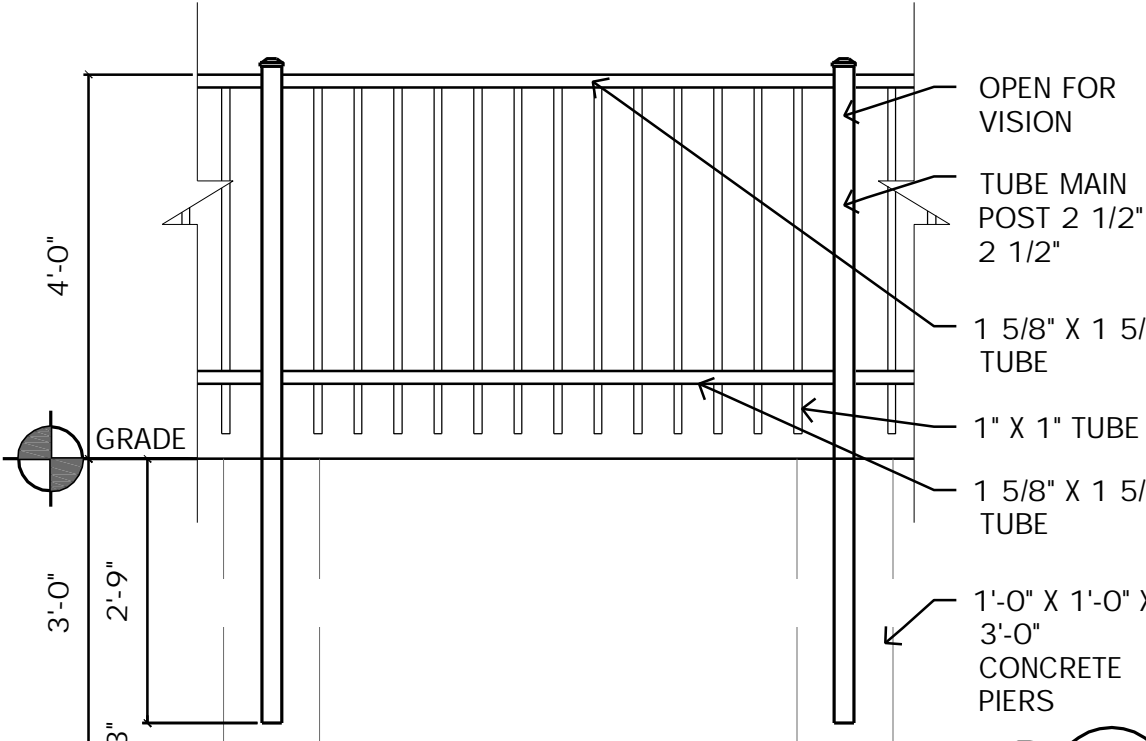

SIGNAGE DETAIL

SCALE: 1/2" = 1'-0"

Revisions	Date
1	12-17-24
2	
3	
4	
5	
6	
7	
8	
9	
10	

Consultant

Craig F. Dothe Architect LLC.
ARCHITECTS & PLANNERS
33 N. Brighton Ave.
Atlantic City, NJ 08401
(609) 348-2236
Fax (609) 348-0118

Signage
Date: 12.17.24
Registration #
AI 09640

BANQUET HALL
30 S FLORIDA AVENUE
ATLANTIC CITY, N.J. 08401
LOT: 20,22,29, & 30 BLOCK 166

Scale: AS NOTED

Project No.: 9929-I

Drawn by: CFD

Date: 12.17.24

6
Z-2