



SIGNAGE STATISTICS						
SYMBOL	SIZE	SQ FT	STATUS	DESCRIPTION	TYPE	SIGNAGE CALCULATION
S-1	4'-6.5" x 3'-2"	14.38 SQFT	EXISTING REPLACED	AWNING SIGN	AWNING	14.38 SQFT SIGN AREA 1775 SQFT BUILDING WALL AREA = 1.88%
S-2	6'-6.5" x 1'-6"	9.8 SQFT	EXISTING REPLACED	AWNING SIGN	AWNING	9.8 SQFT SIGN AREA 1775 SQFT BUILDING WALL AREA = 1.26%

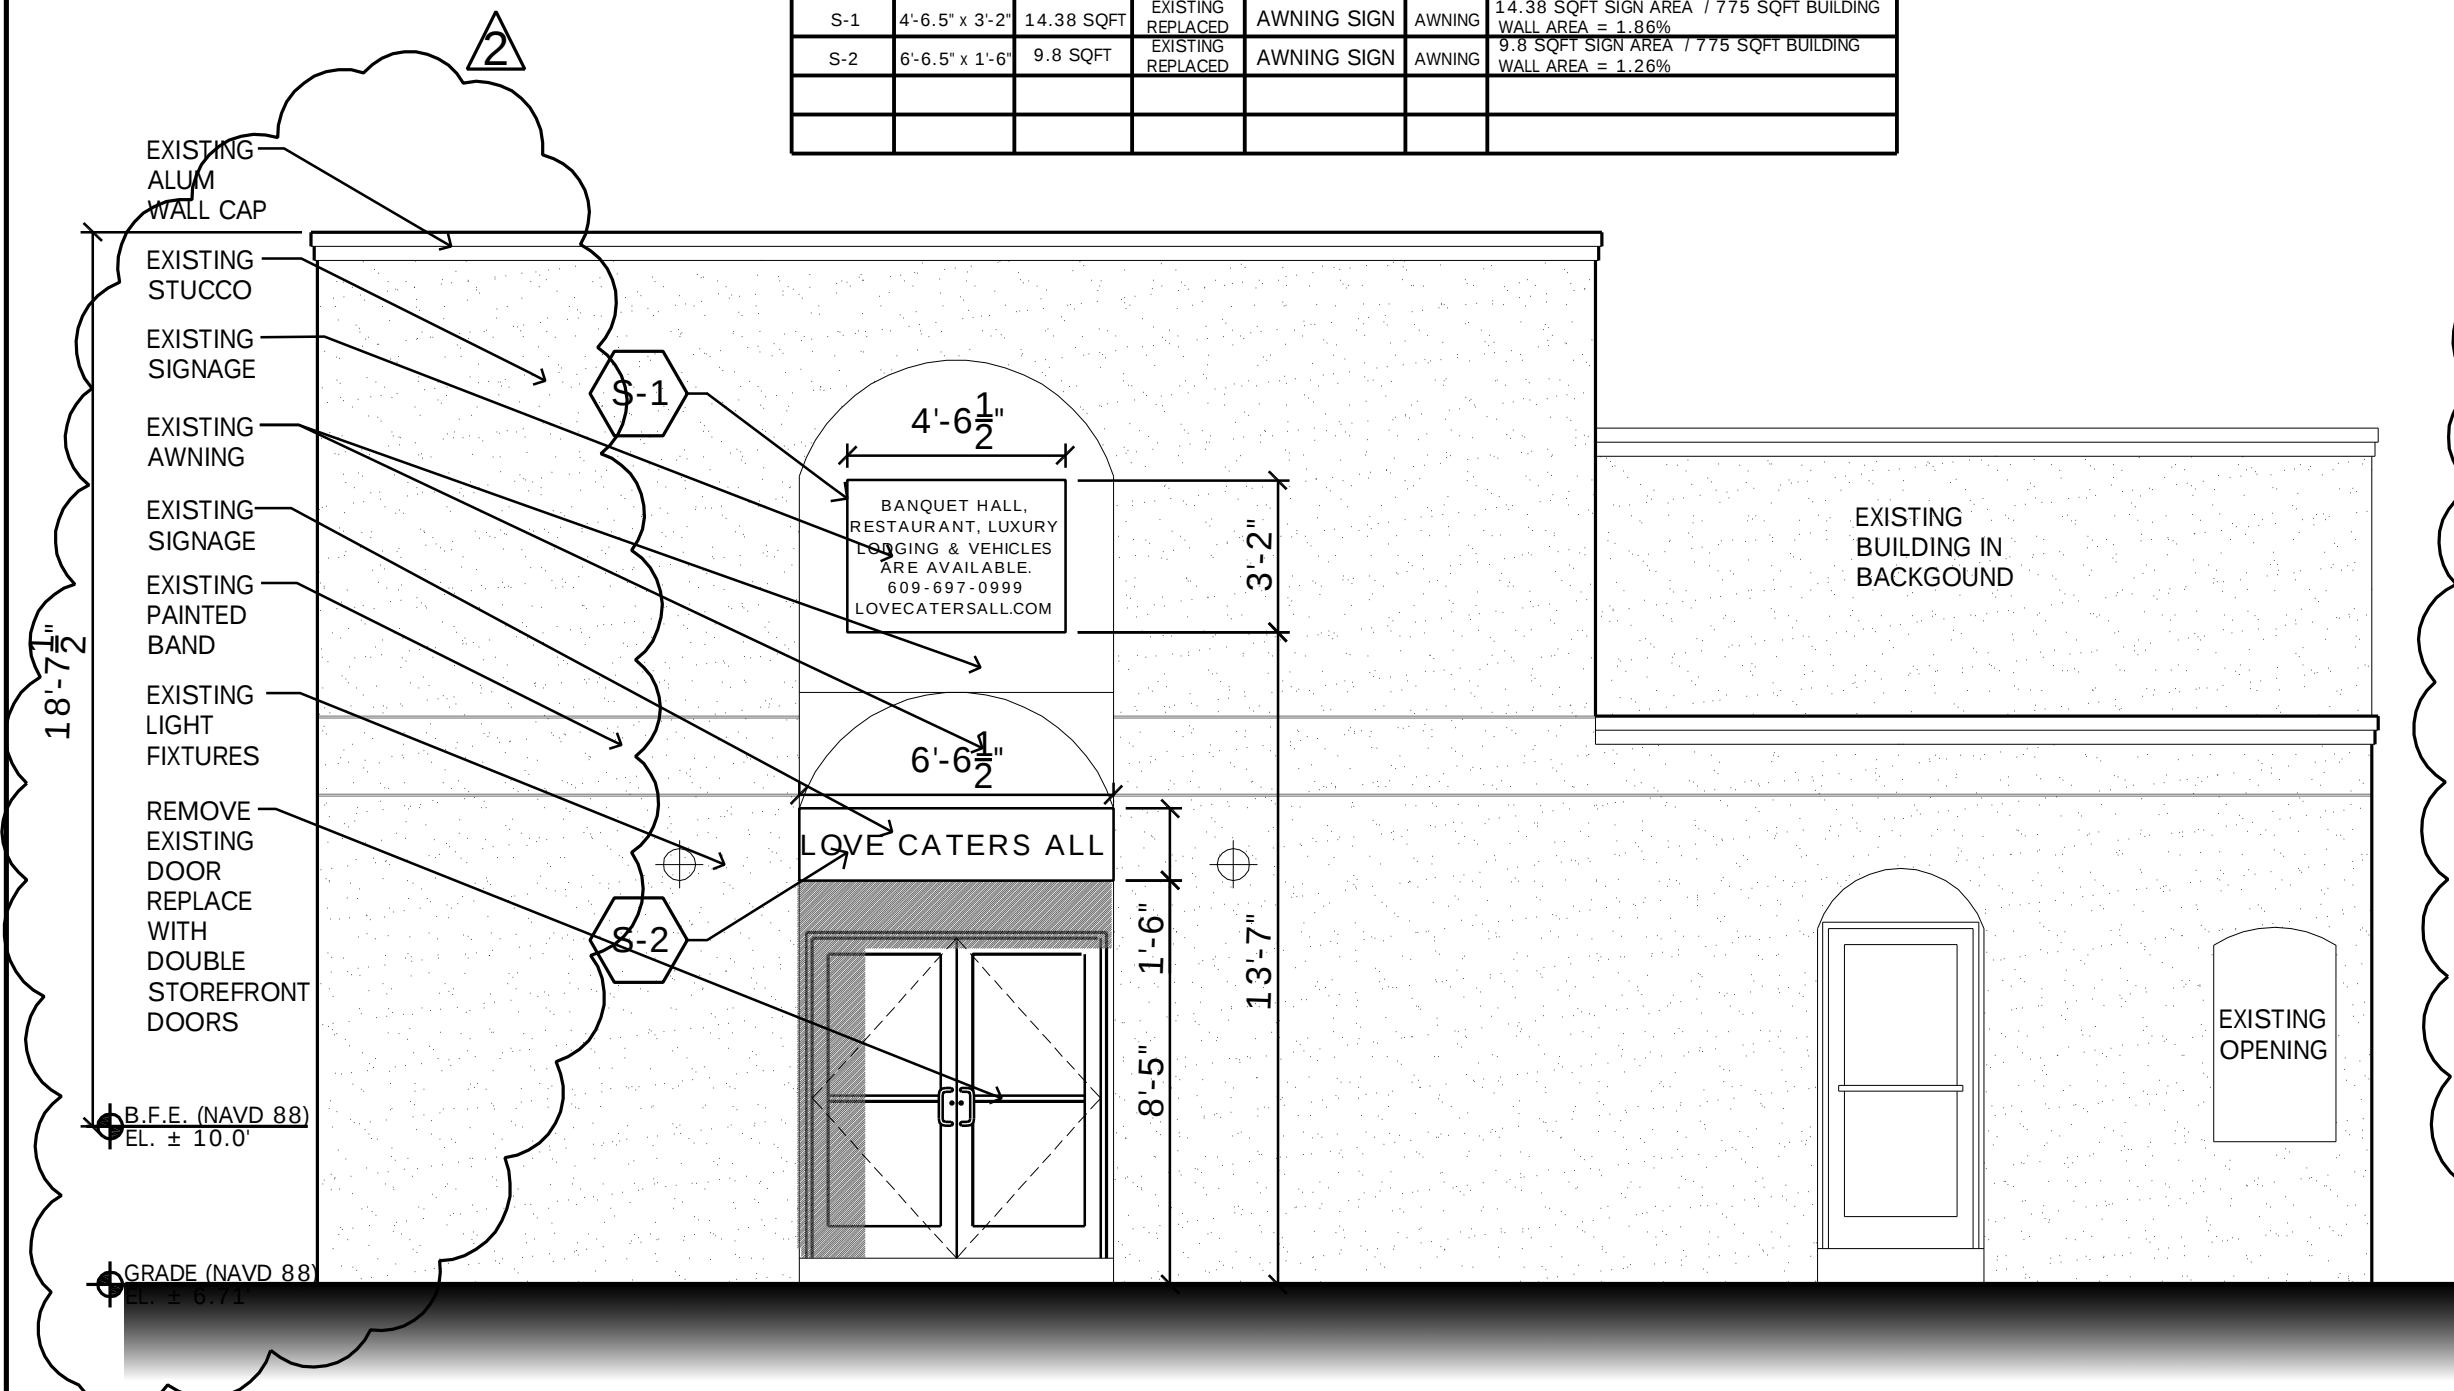

PROPOSED FRONT ELEVATION

SCALE: 1/4" = 1'-0"


1
Z-3

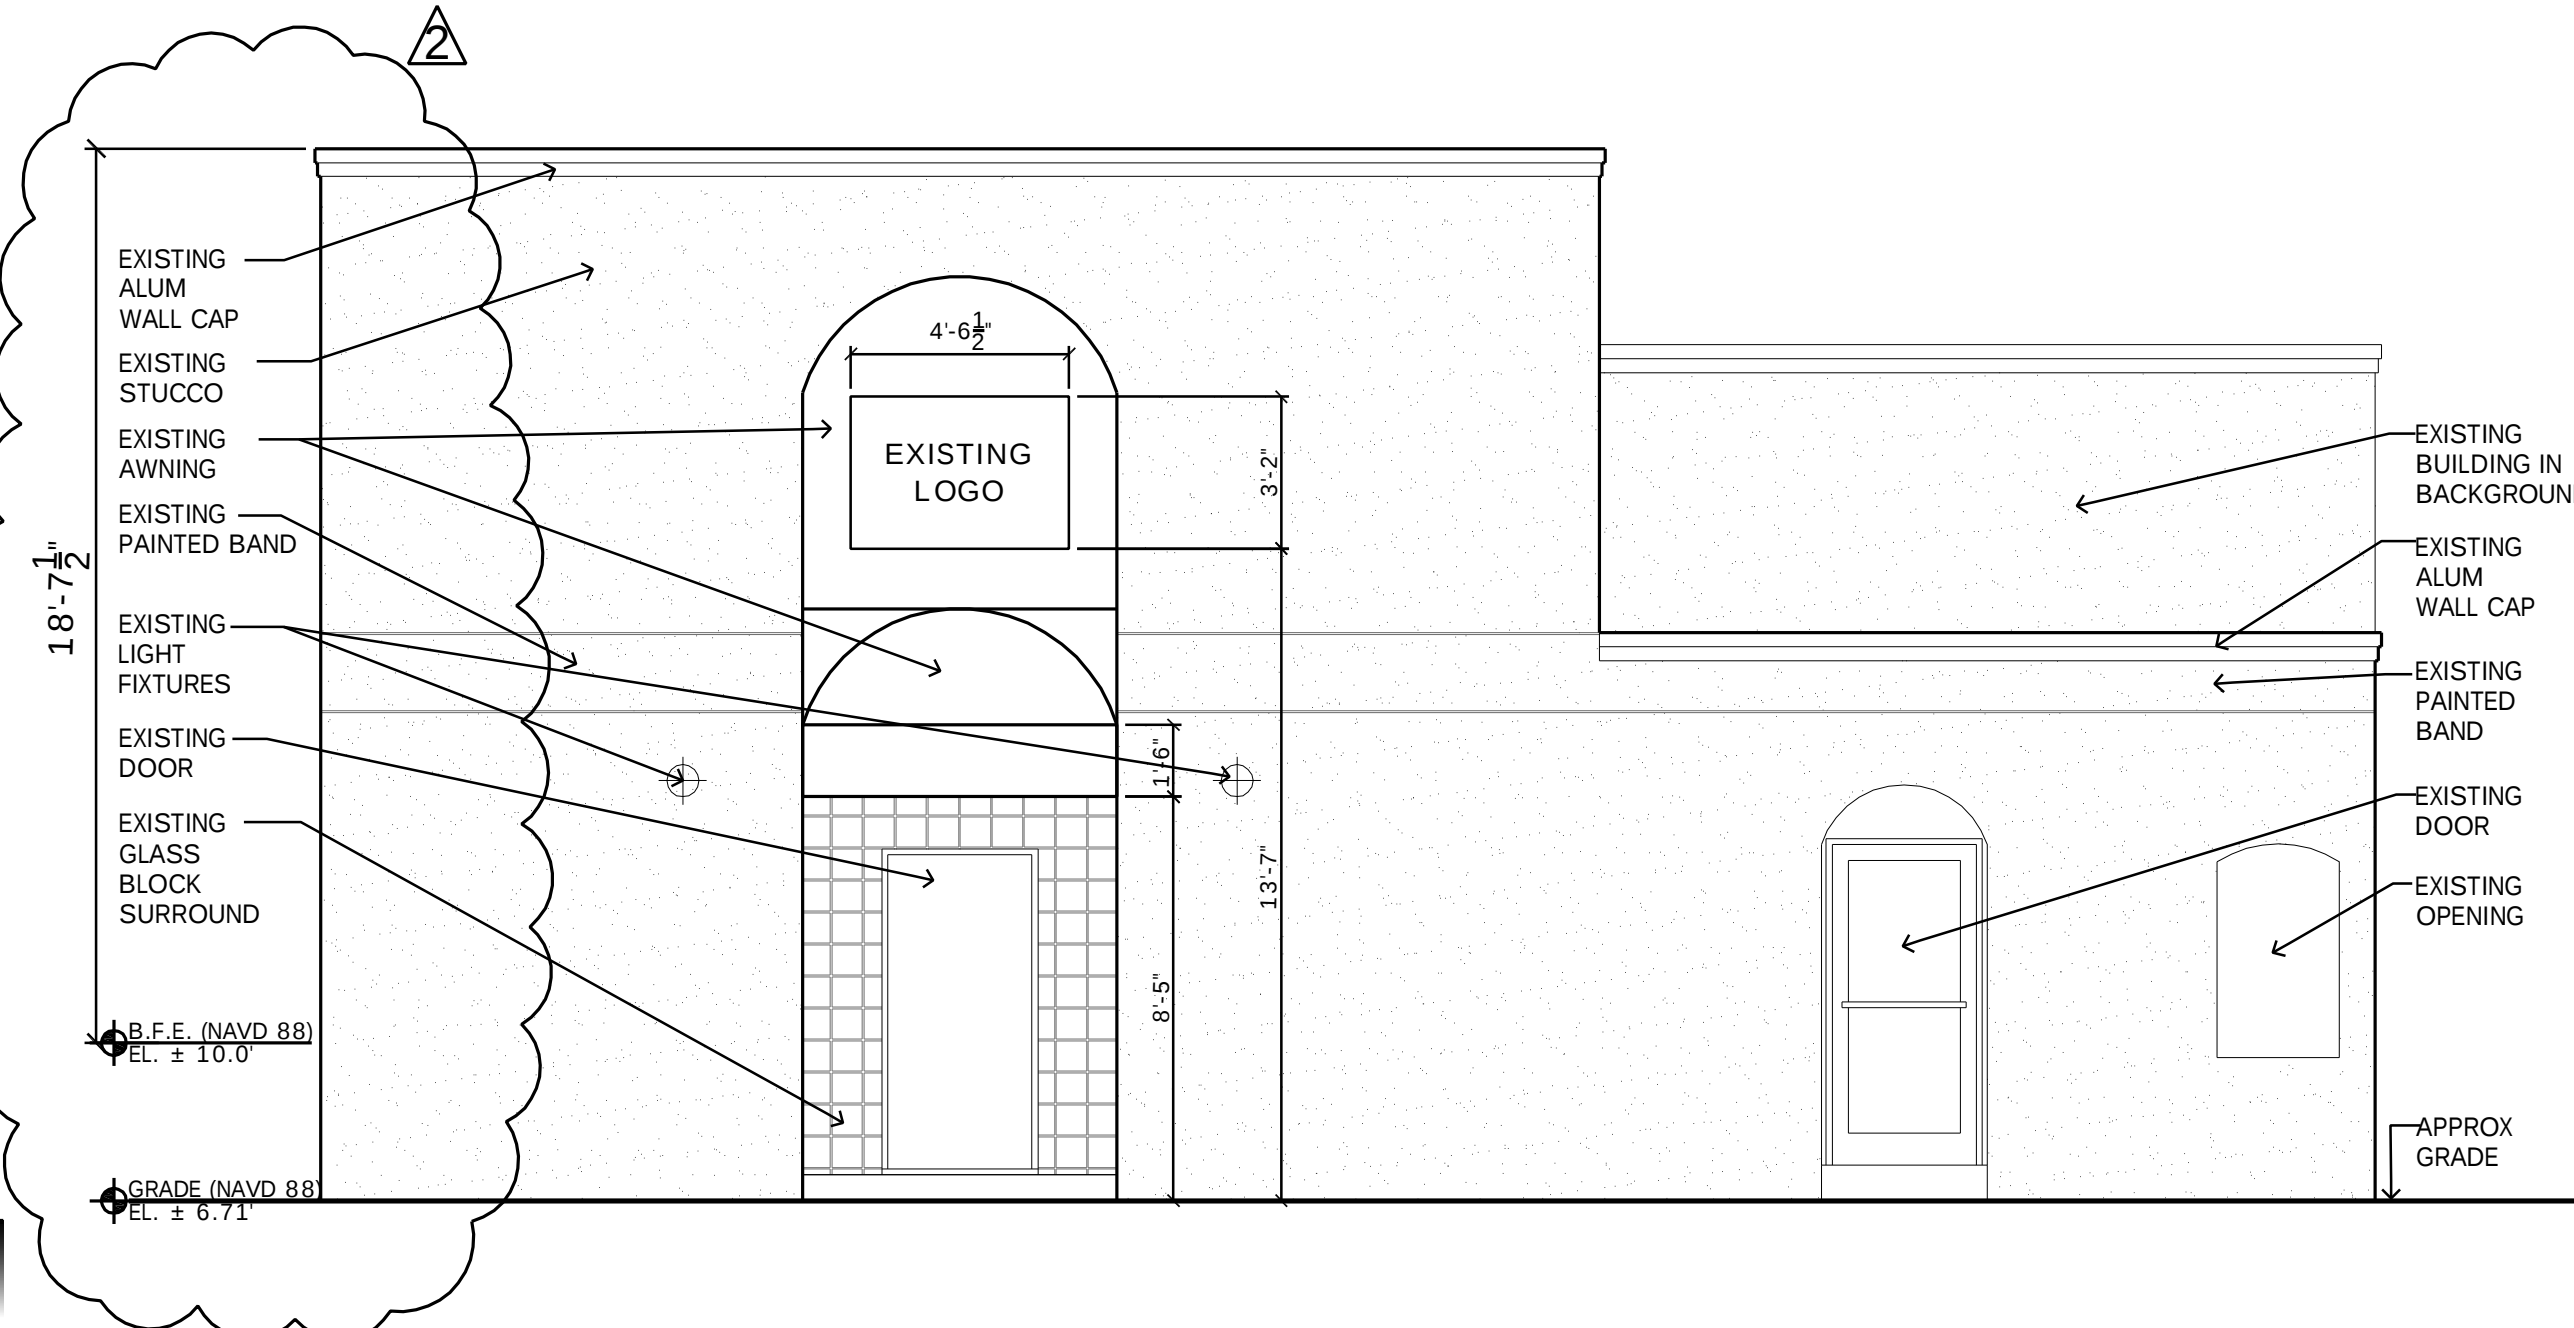

EXISTING CONDITIONS FRONT ELEVATION

SCALE: 1/4" = 1'-0"


2
Z-3

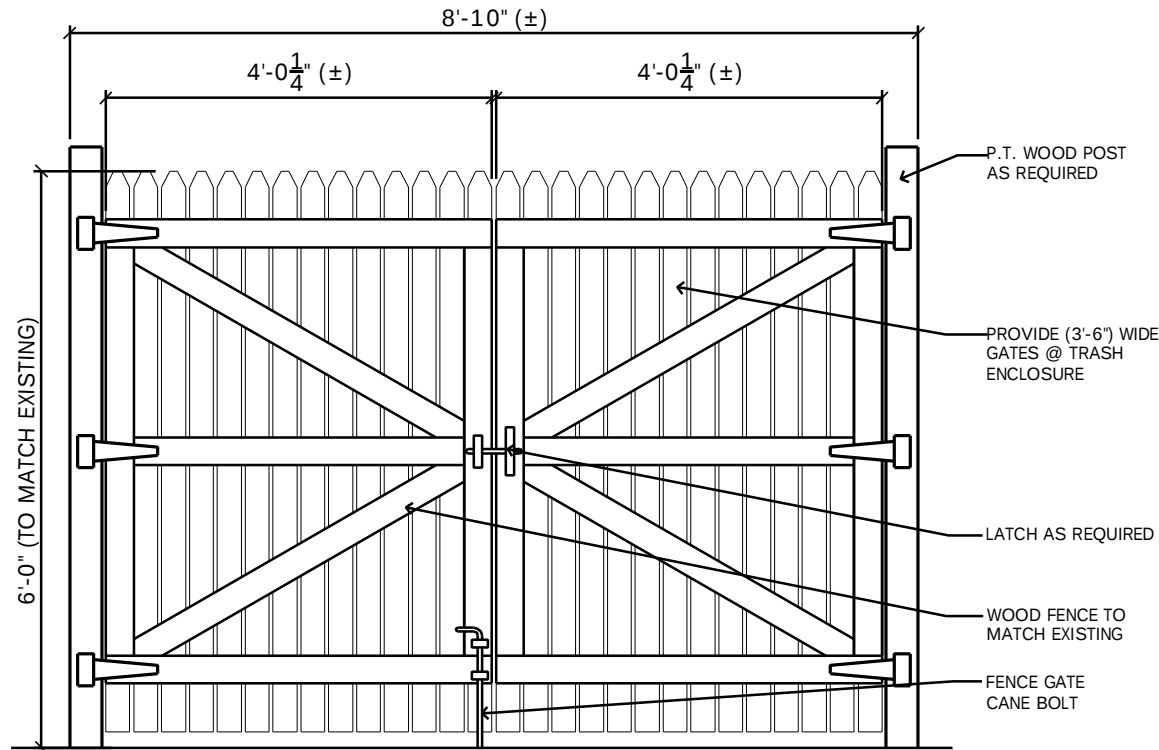

FENCE DETAIL @ TRASH ENCLOSURE

SCALE: 1/2" = 1'-0"

3
Z-3

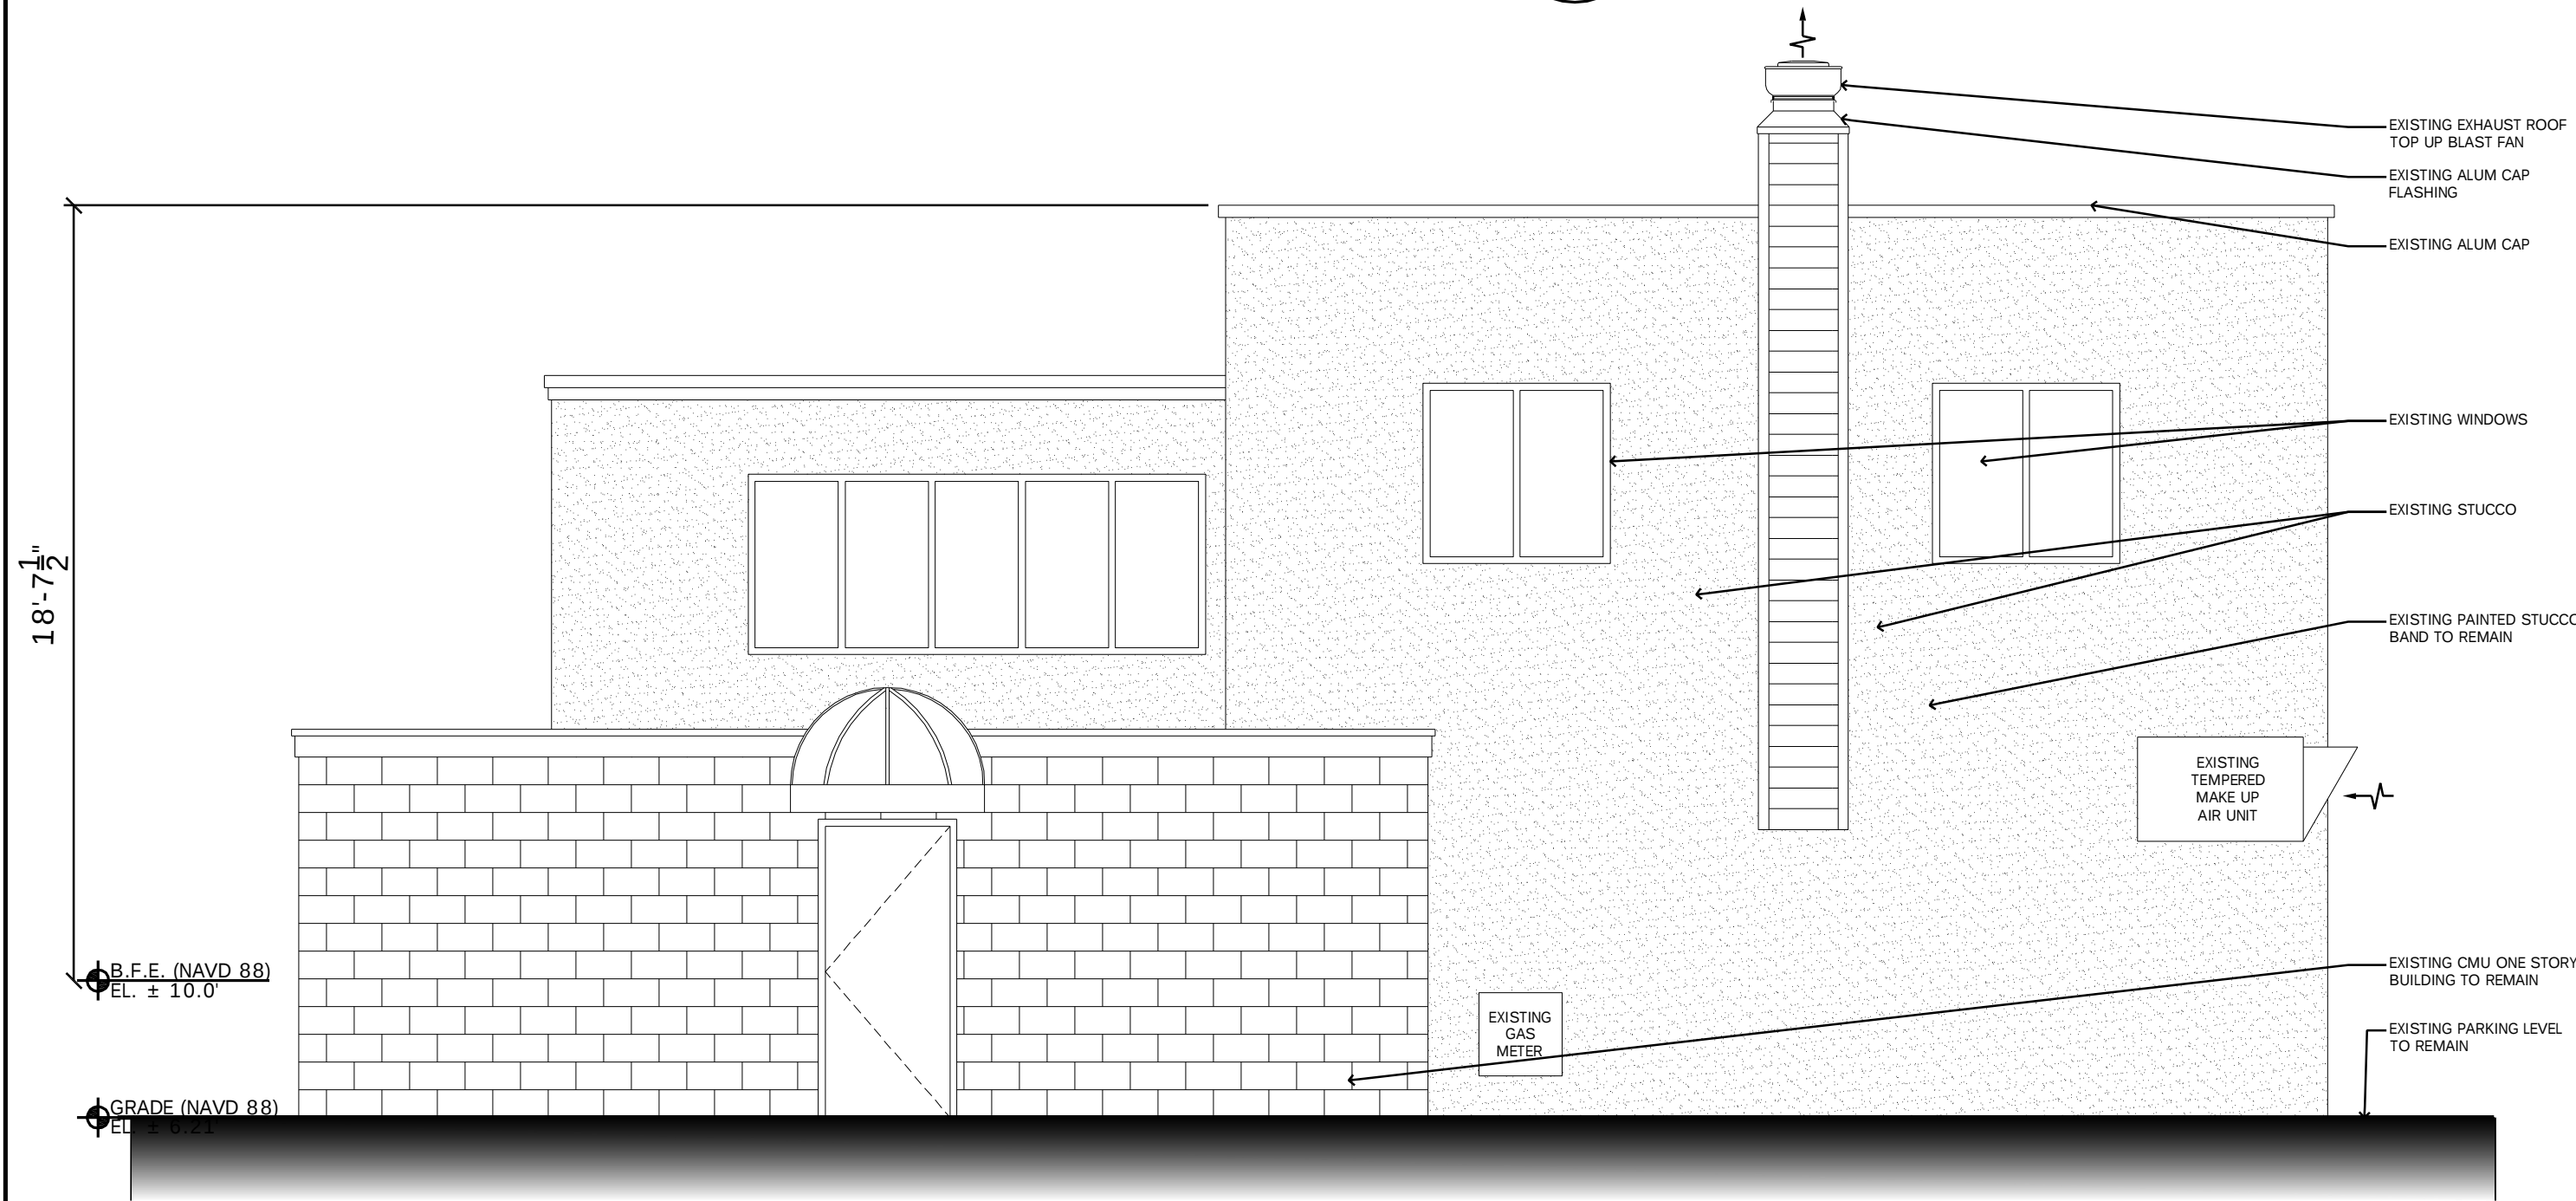

EXISTING REAR ELEVATION

SCALE: 1/4" = 1'-0"


4
Z-3



AERIAL IMAGE



EXISTING CONDITION FRONT ELEVATION

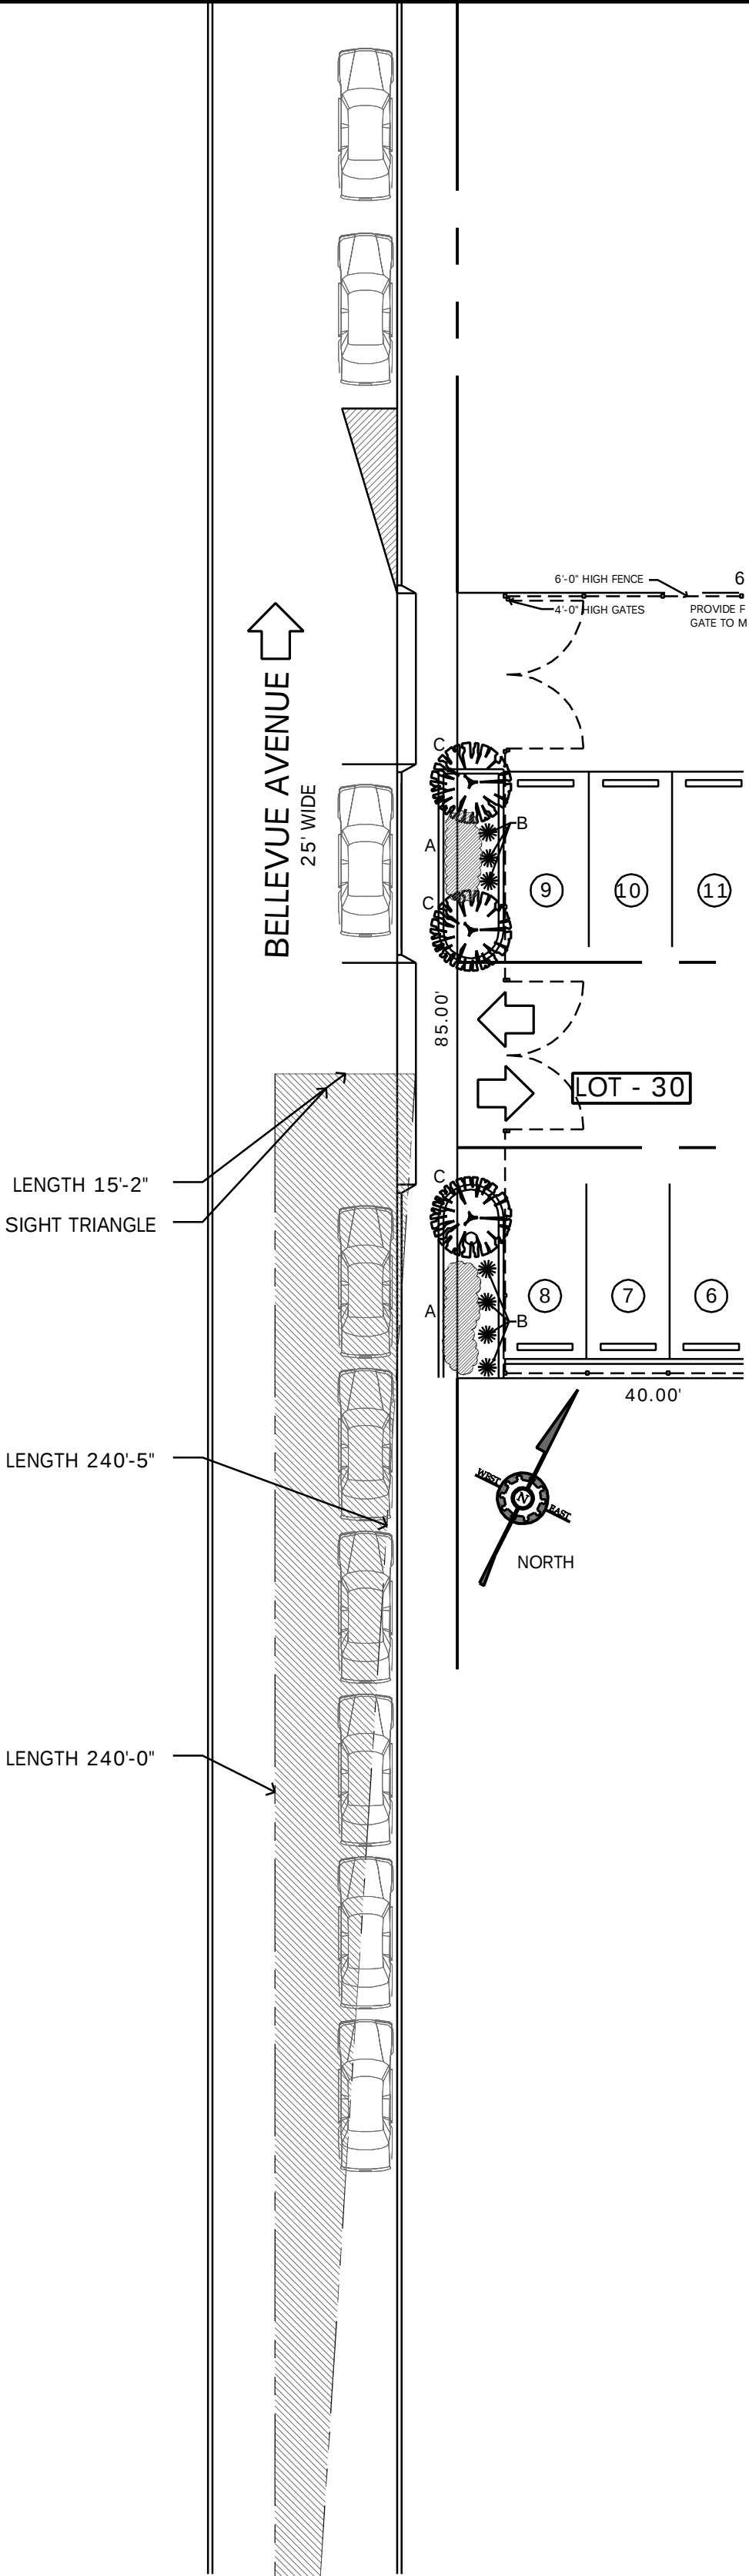

SIGHT TRIANGLE

SCALE: 1/4" = 1'-0"

5
Z-3

#	Revisions	Date
1	COMPLETENESS REVIEW	12-17-24
2	TECH. REV.	12-30-24

Consultant

Craig F. Dothe Architect LLC.
ARCHITECTS & PLANNERS
33 N. Brighton Ave.
Atlantic City, NJ 08401
(609) 348-2236
Fox (609) 348-0118

Signature
Date 12.17.24
Registration # AI 09640

BANQUET HALL
30 S FLORIDA AVENUE
ATLANTIC CITY, N.J. 08401
LOT: 20,22,29, & 30 BLOCK 166

Scale:
AS NOTED

Project No.:
9929-I

Drawn by:
CFD

Date:
12.17.24

7-3