



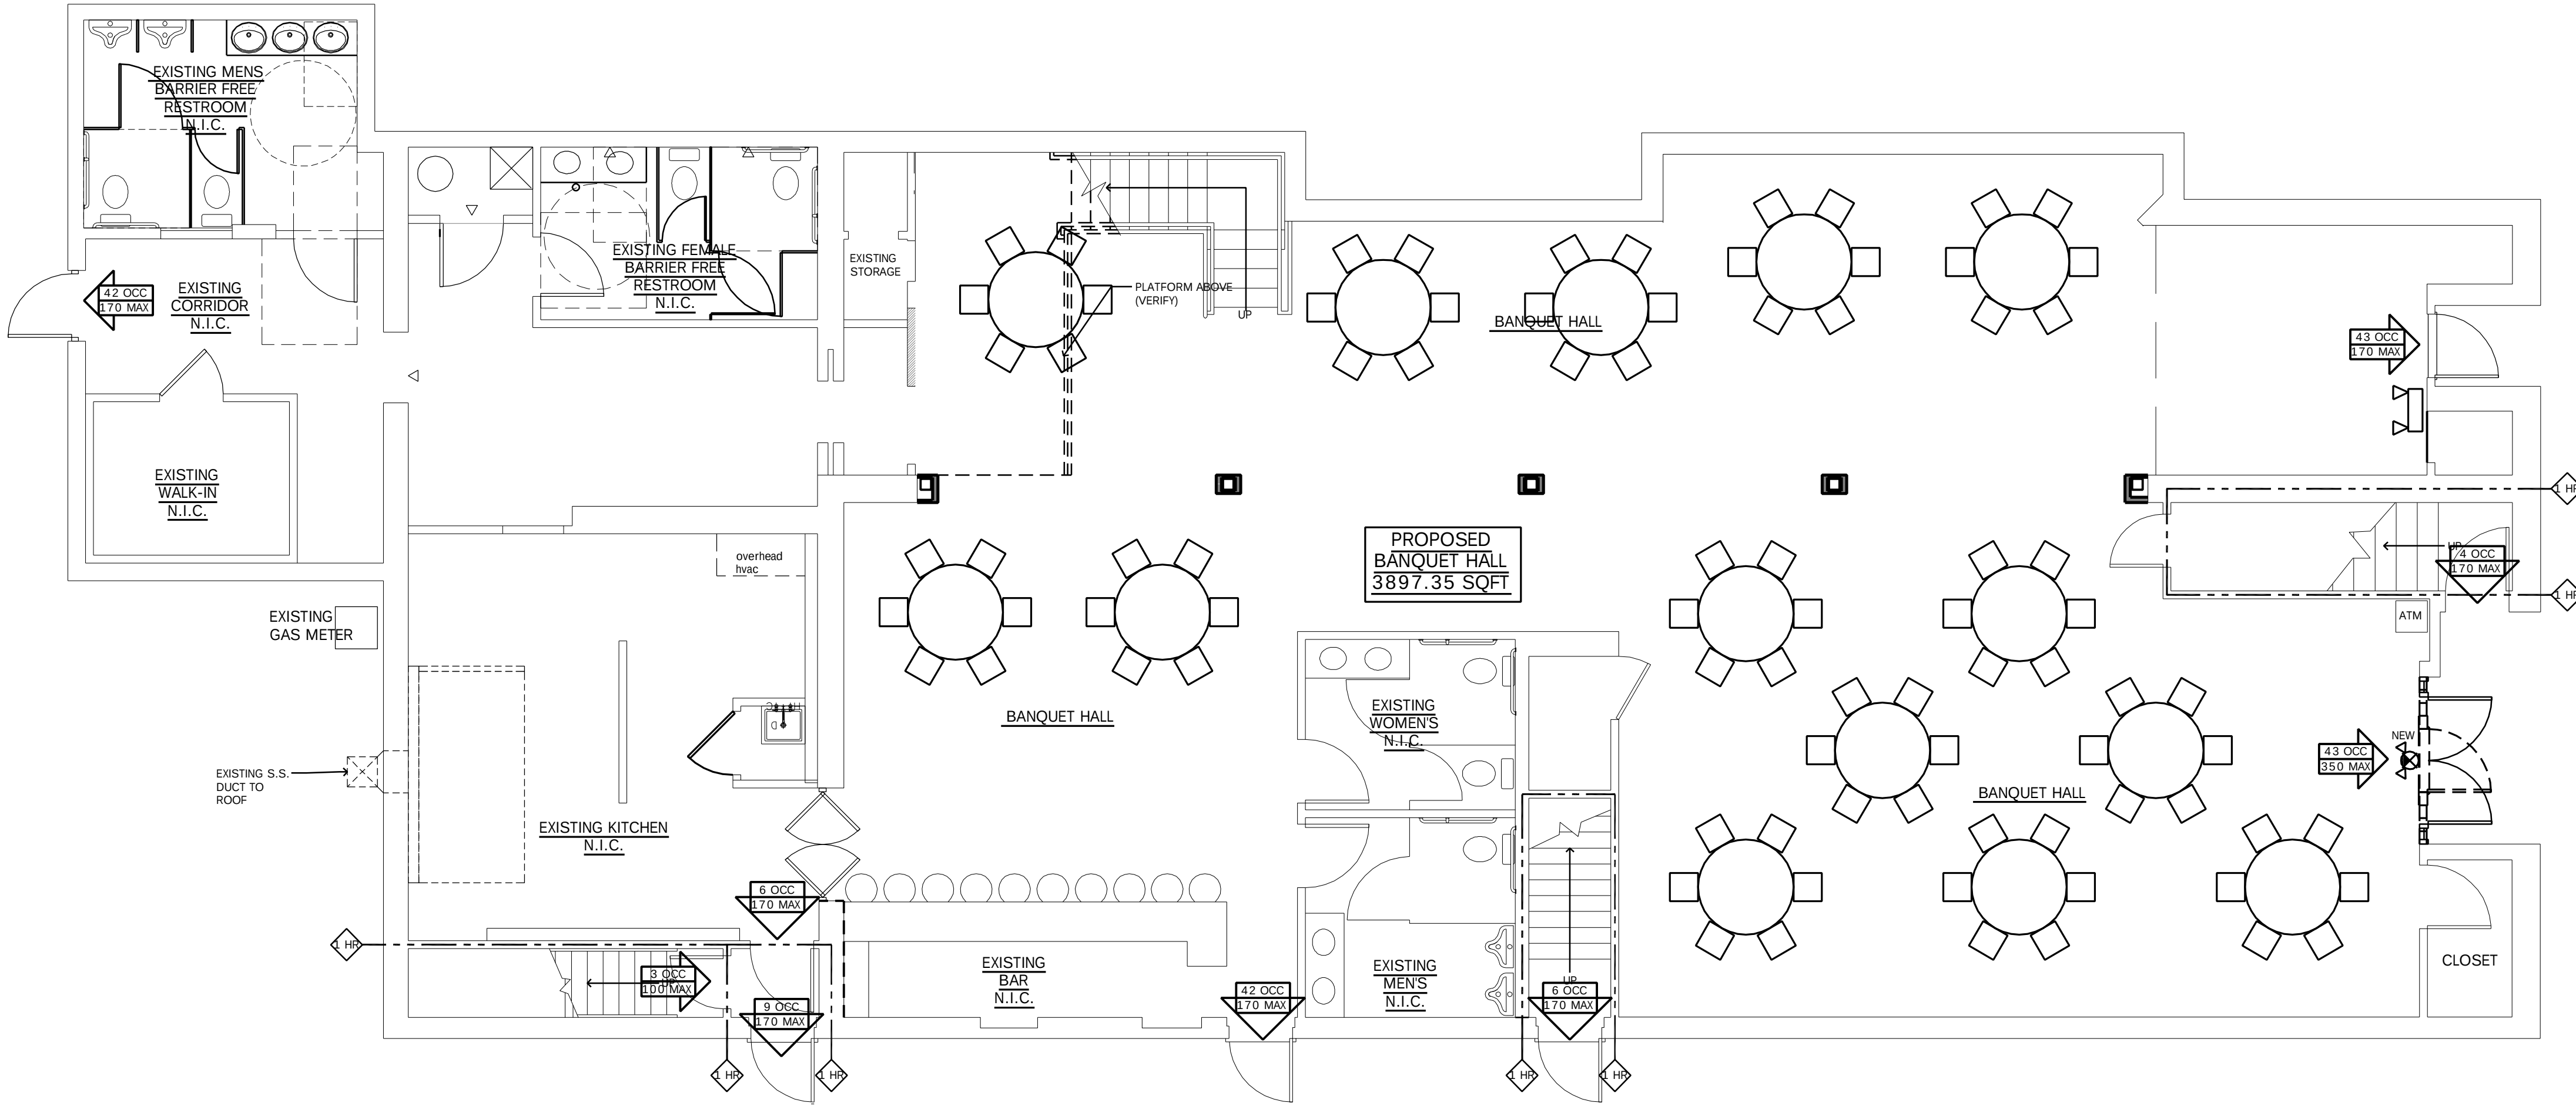

PROPOSED FIRST FLOOR PLAN

SCALE: 3/16" = 1'-0"

1
Z-1

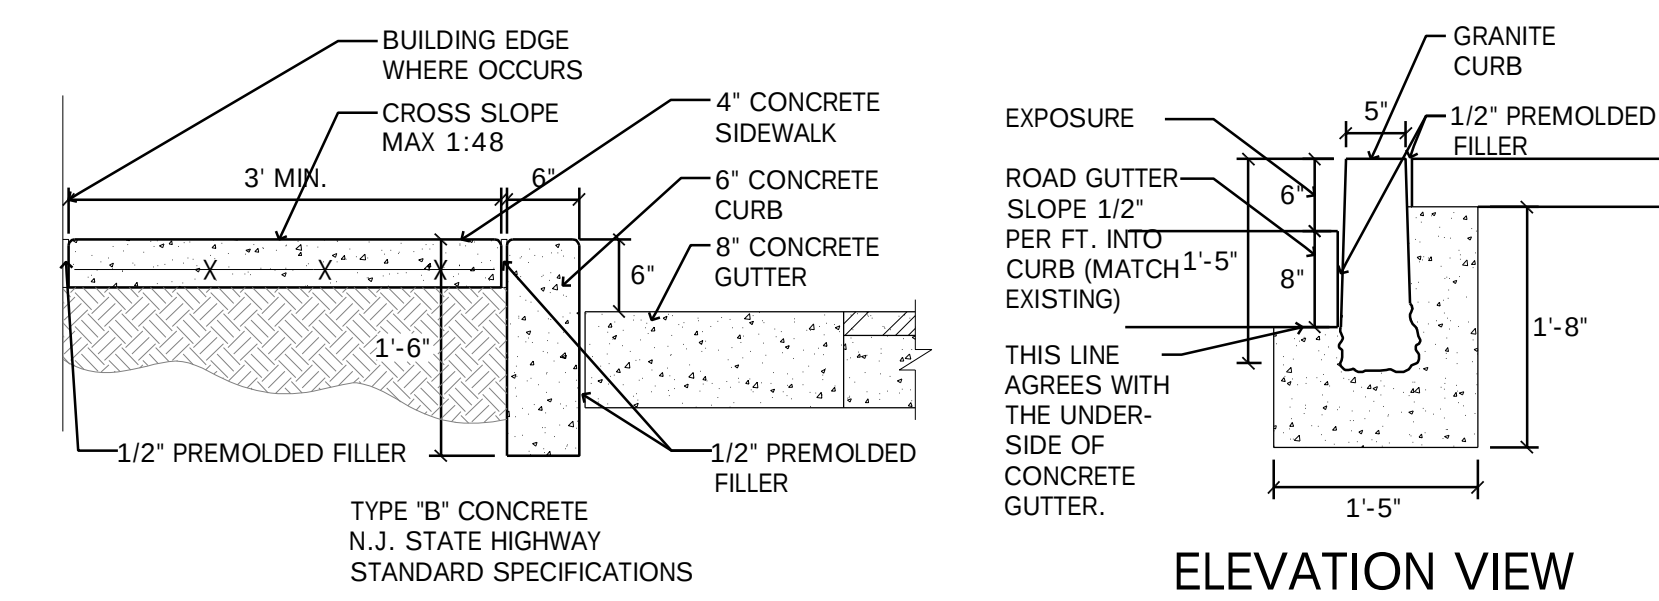

CURB DETAIL 3


SCALE: 3/4" = 1'-0"

3
Z-1

CURB DETAIL 4

SCALE: 3/4" = 1'-0"

4
Z-1

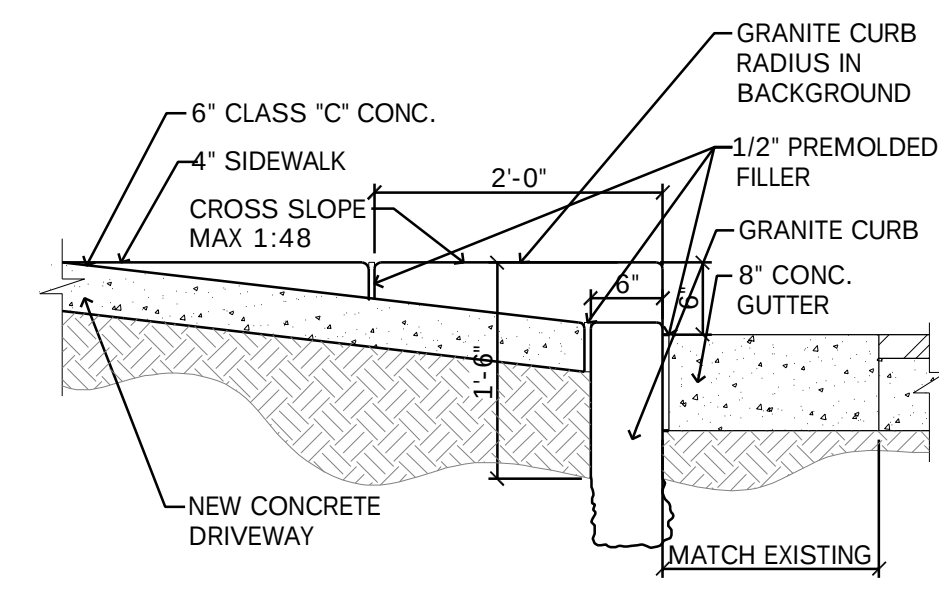

CURB CUT DETAIL 5


SCALE: 3/4" = 1'-0"

5
Z-1

CURB DETAIL 6

SCALE: 3/4" = 1'-0"

6
Z-1

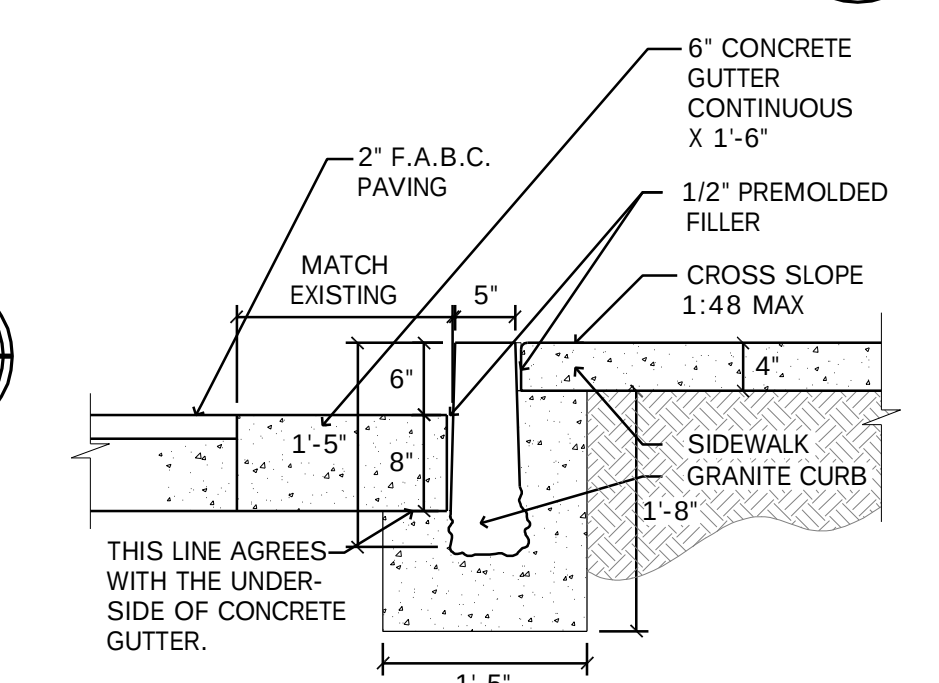

CURB DETAIL 7


SCALE: 3/4" = 1'-0"

7
Z-1

RADIUS DET 8

SCALE: 3/4" = 1'-0"

8
Z-1

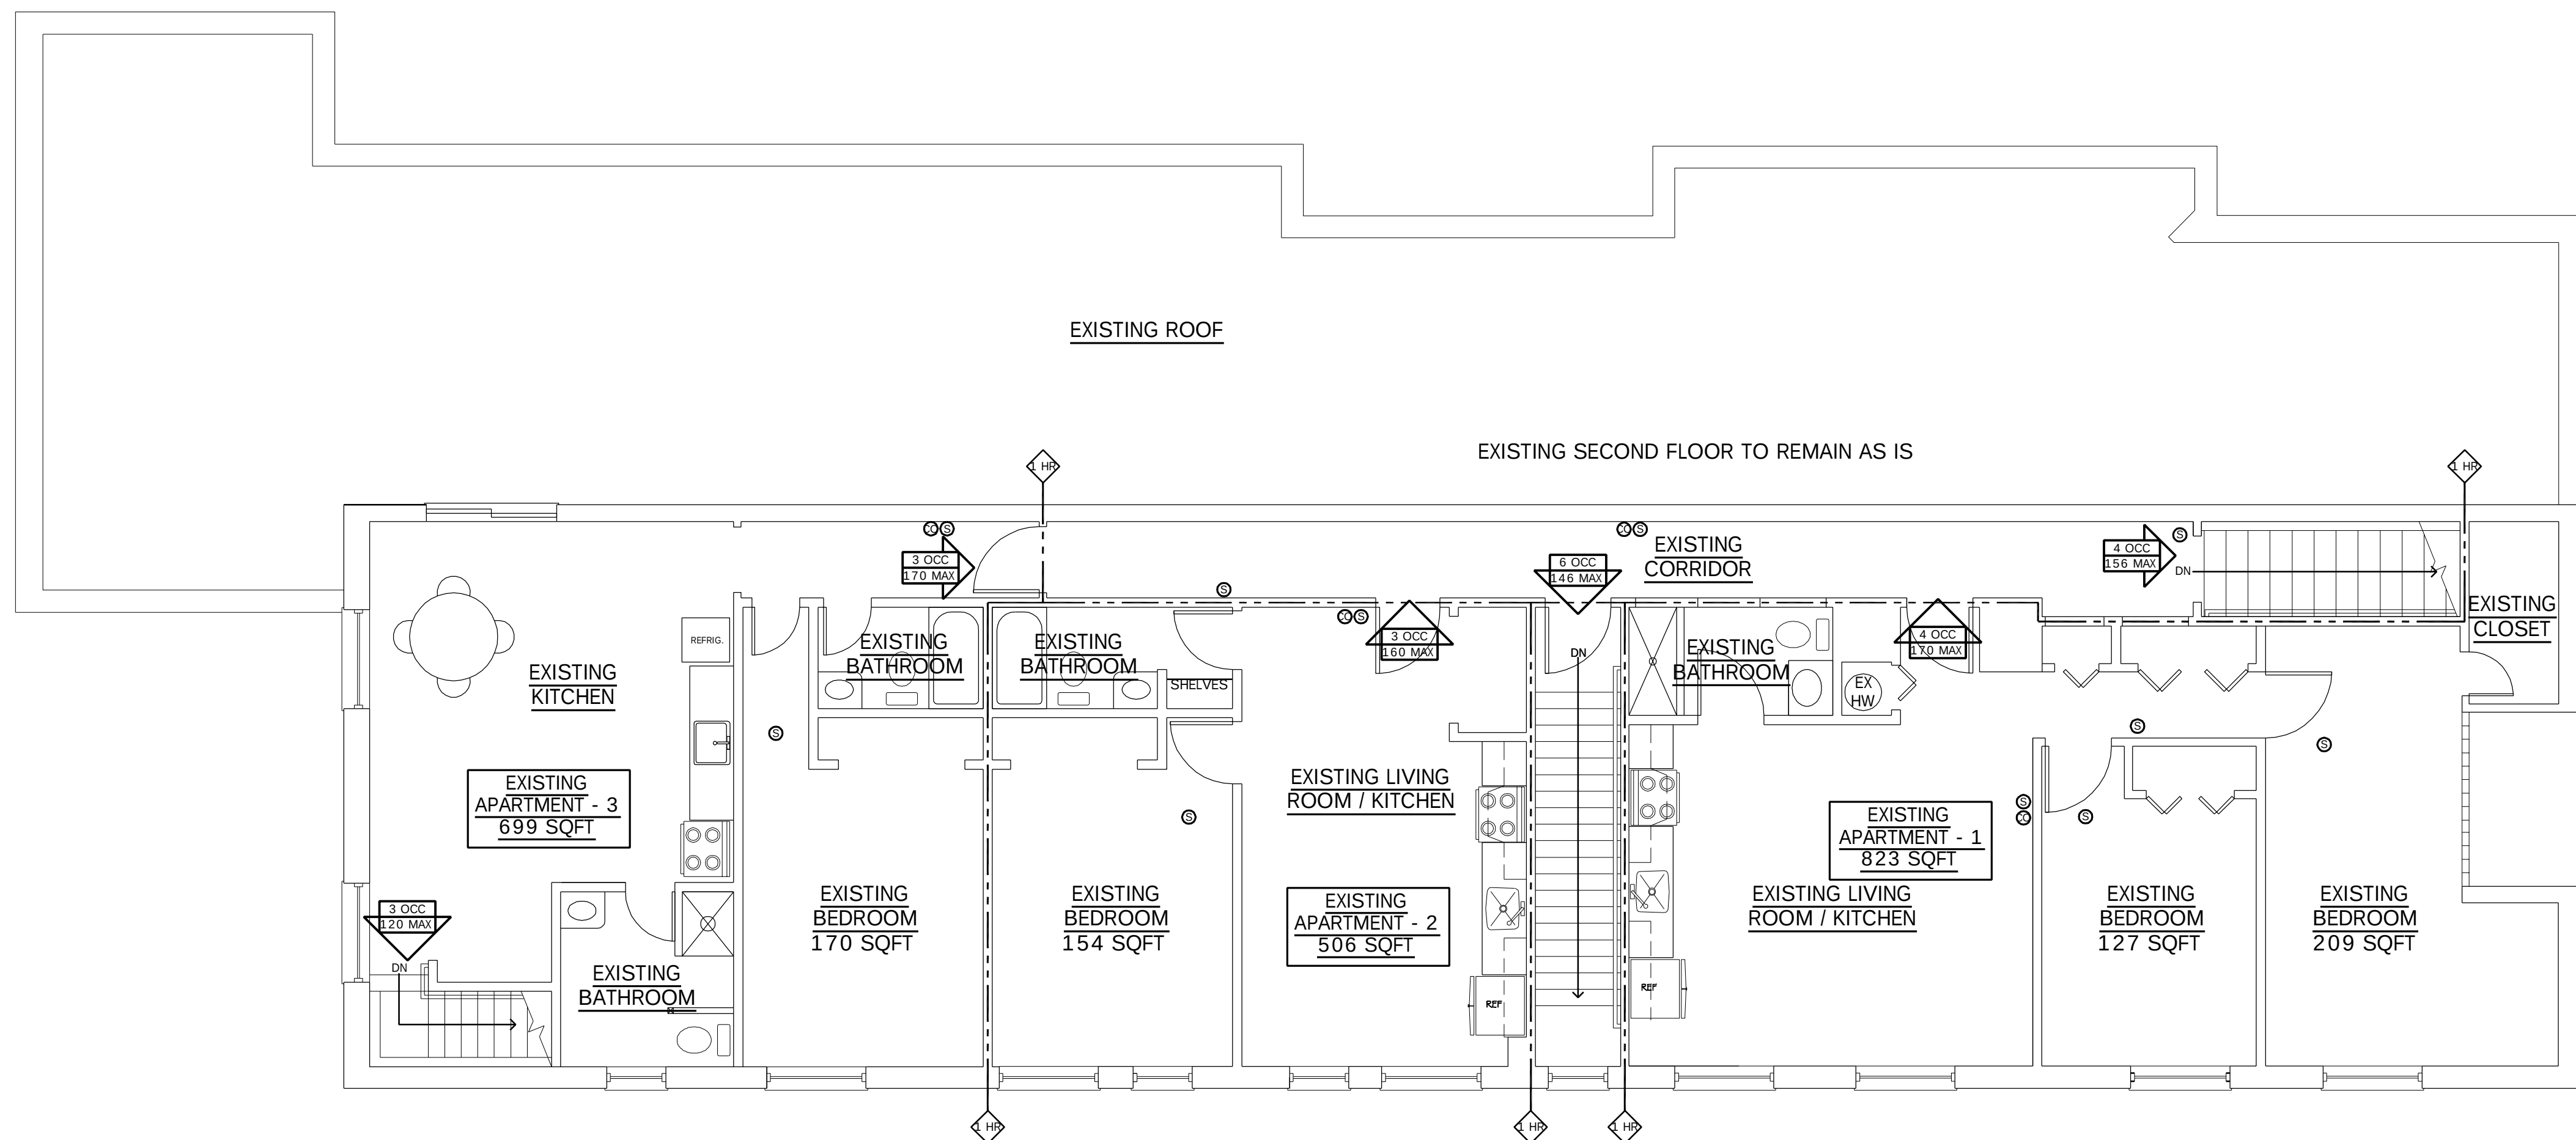

PROPOSED SECOND FLOOR PLAN

SCALE: 3/16" = 1'-0"

2
Z-1

PAVING DETAIL 10


SCALE: 3/4" = 1'-0"

10
Z-1

CURB CUT 11

SCALE: 3/4" = 1'-0"

11
Z-1

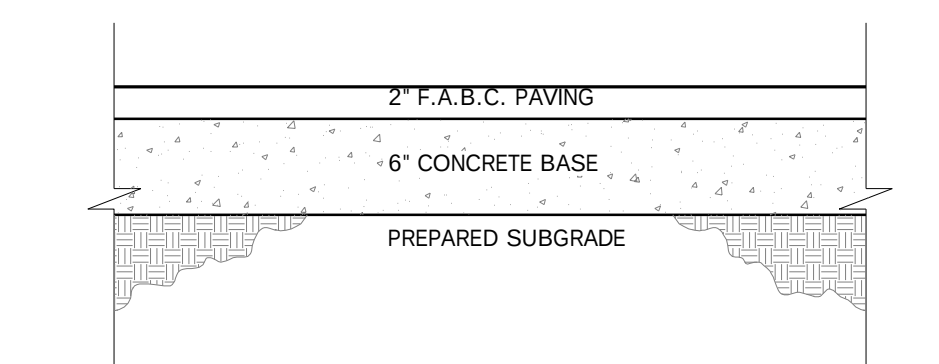

PAVING DETAIL 12


SCALE: 3/4" = 1'-0"

12
Z-1

CURB DETAIL 13

SCALE: 3/4" = 1'-0"

13
Z-1

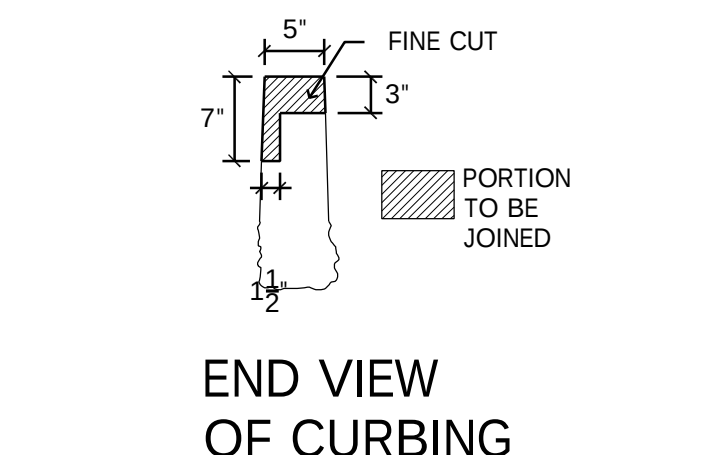

CURB DETAIL 13

SCALE: 3/4" = 1'-0"

13
Z-1

FILE: 9929-1 - CRDA ZONING.DWG, 3/26/2025 9:17 AM

Revisions

#	Revisions	Date
1	COMPLETENESS REVIEW	12.17.24

Consultant

Craig F. Dothe Architect LLC.
ARCHITECTS & PLANNERS
33 N. Brighton Ave.
Atlantic City, NJ 08401
(609) 348-2236
Fax (609) 348-0118

Signature

Date: 12.17.24
Registration # AL 09640

BANQUET HALL
30 S FLORIDA AVENUE
ATLANTIC CITY, N.J. 08401
LOT: 20,22,29, & 30 BLOCK 166

Scale: AS NOTED
Project No.: 9929-1
Drawn by: CFD
Date: 12.17.24

Z-1