


EXISTING CONDITIONS FIRST FLOOR PLAN

SCALE: 3/16" = 1'-0"


1
Z-2

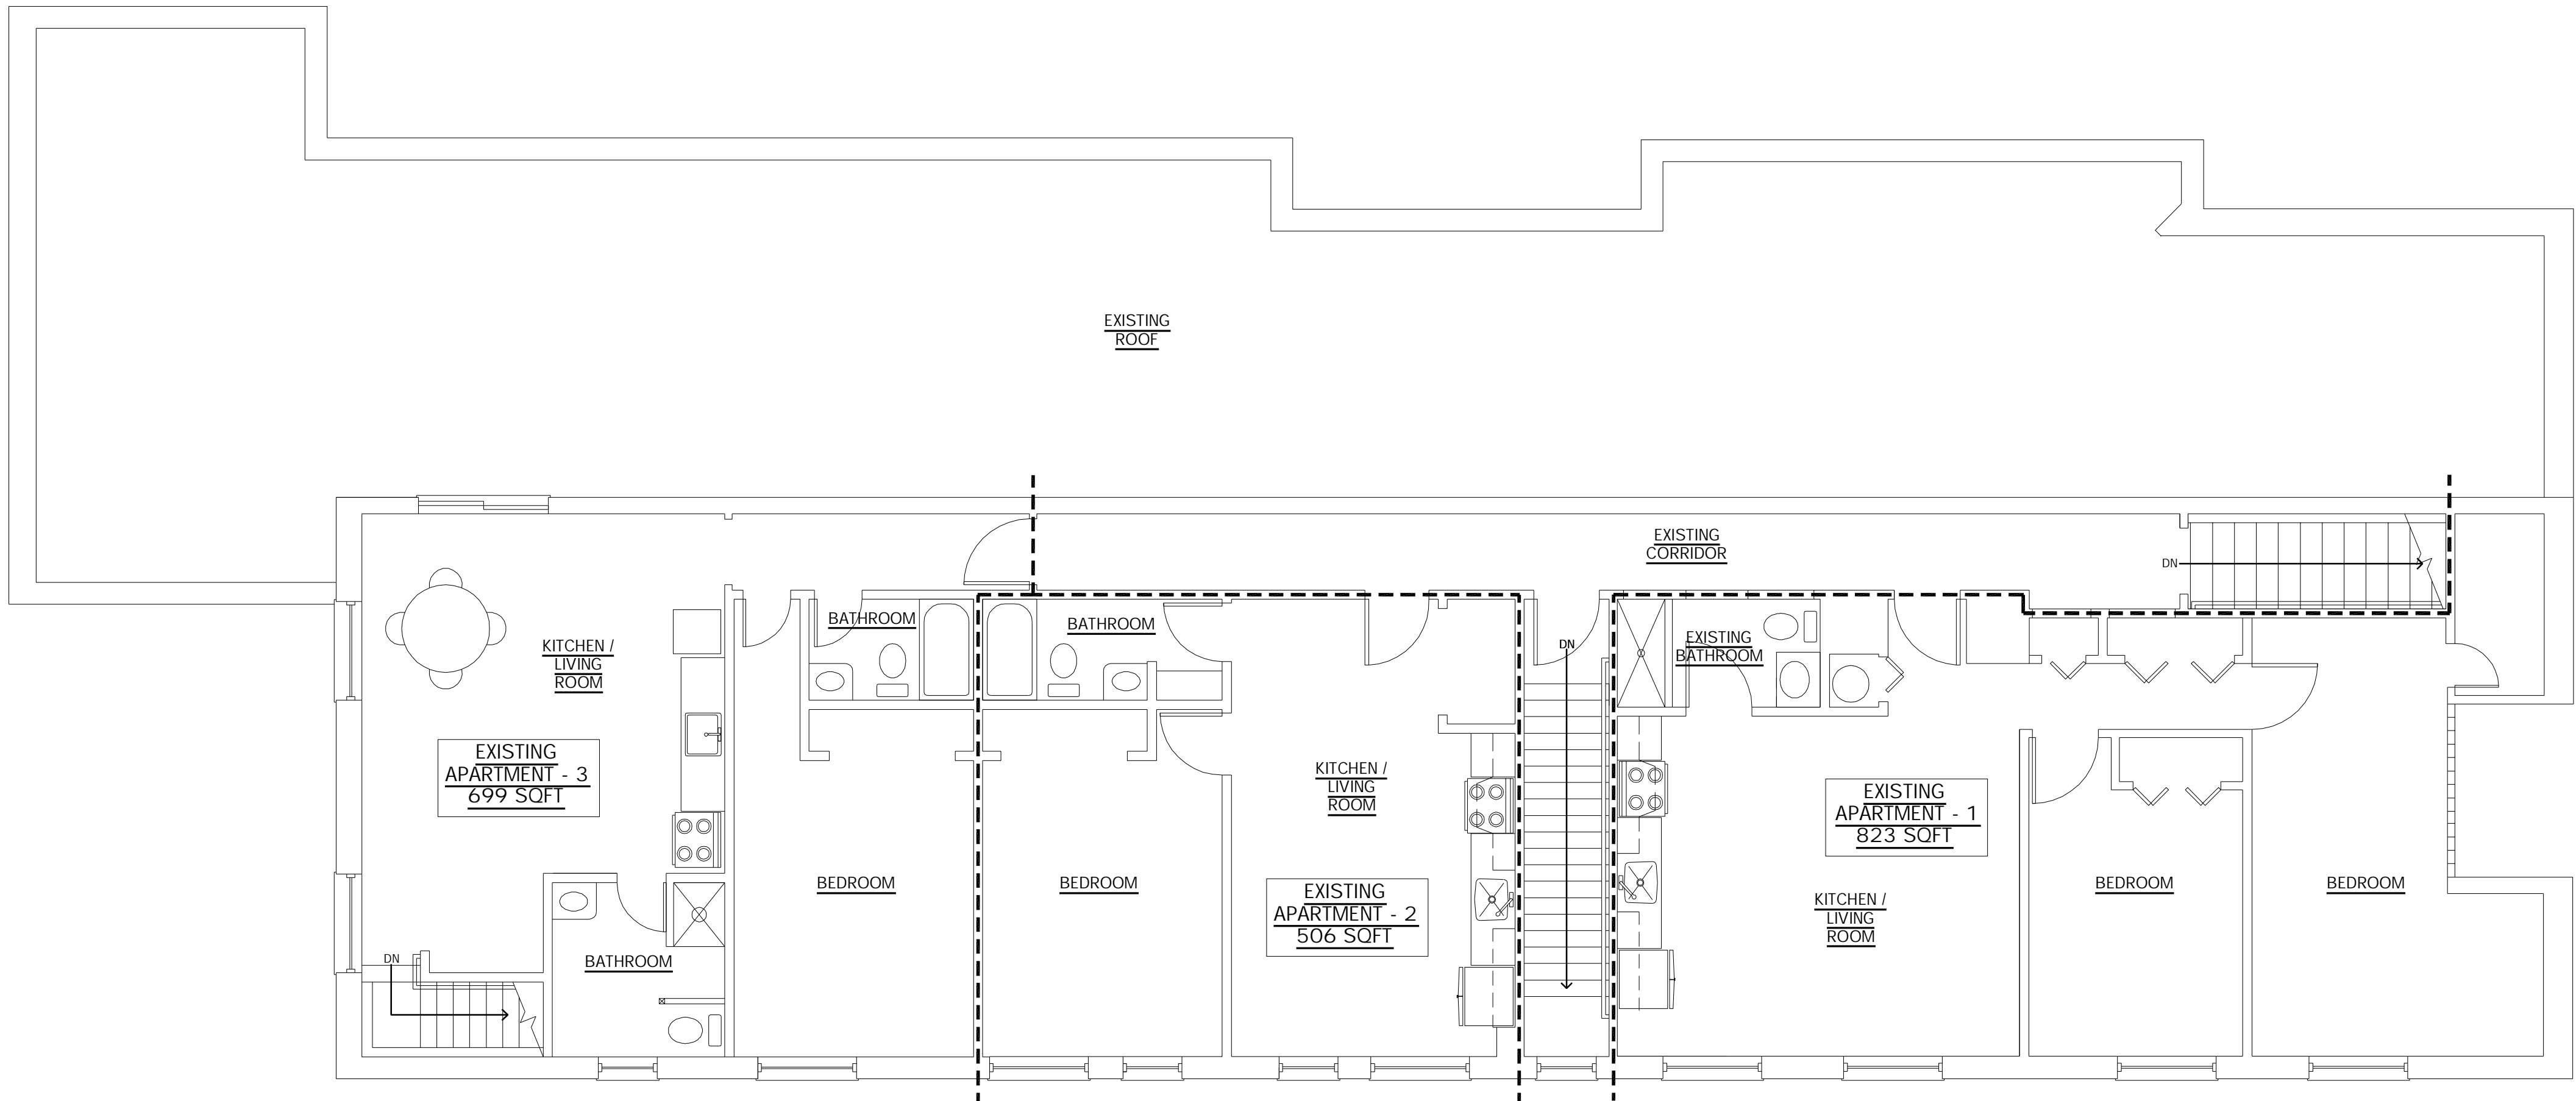

EXISTING CONDITIONS SECOND FLOOR PLAN

SCALE: 3/16" = 1'-0"


2
Z-2

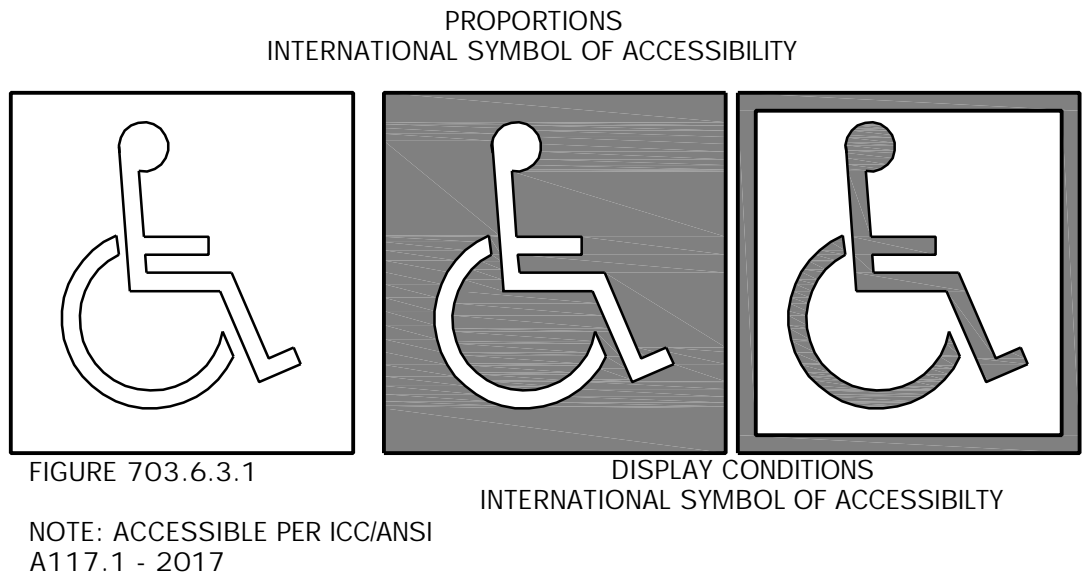

GRAPHICS DETAIL

SCALE: 3/16" = 1'-0"


3
Z-2

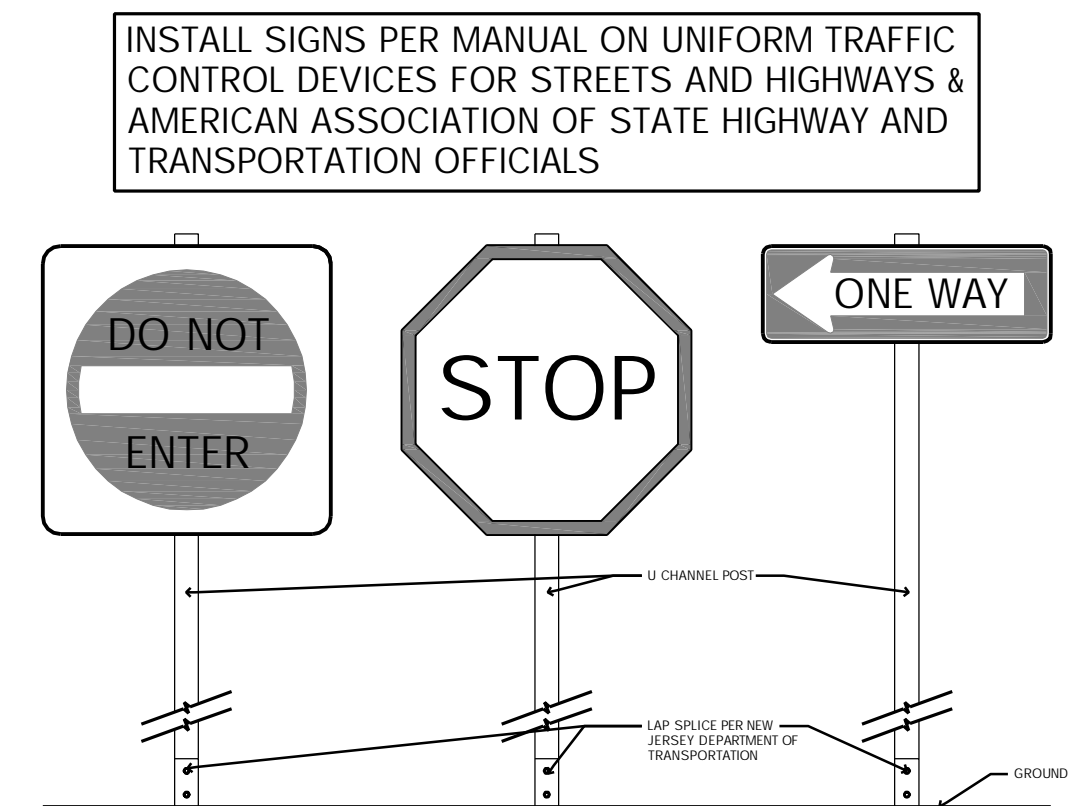

SIGNAGE DETAIL

SCALE: 3/4" = 1'-0"


4
Z-2

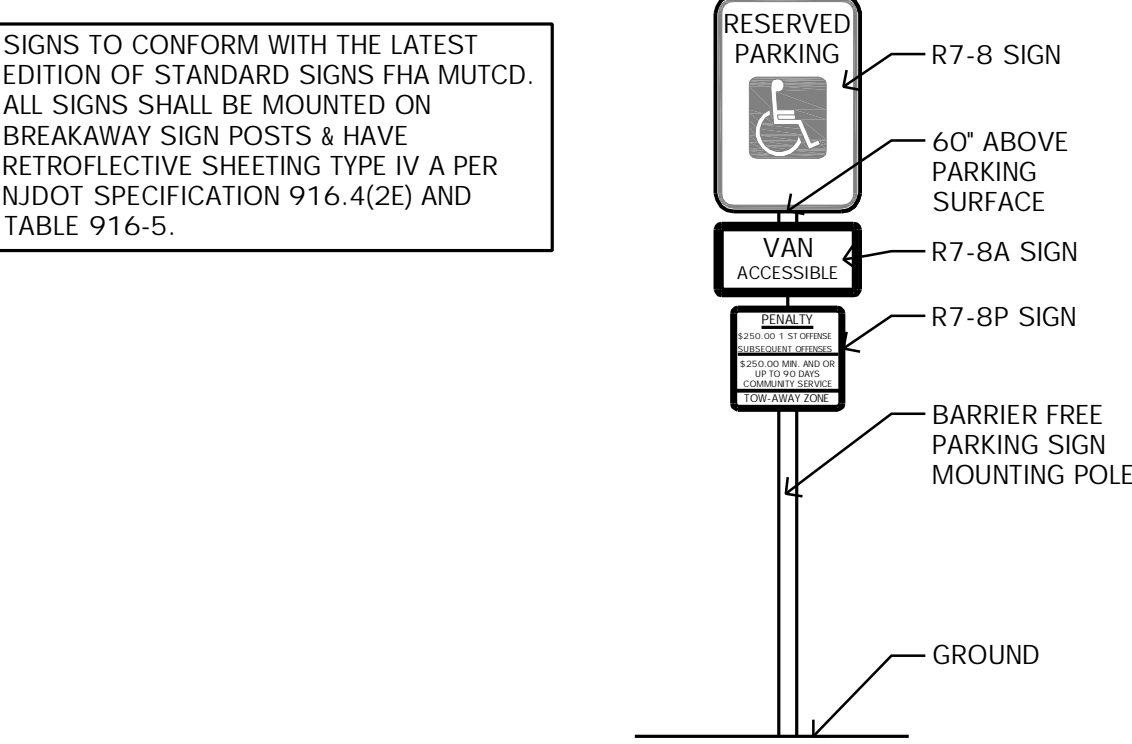

SIGNAGE DETAIL

SCALE: 3/4" = 1'-0"

5
Z-2

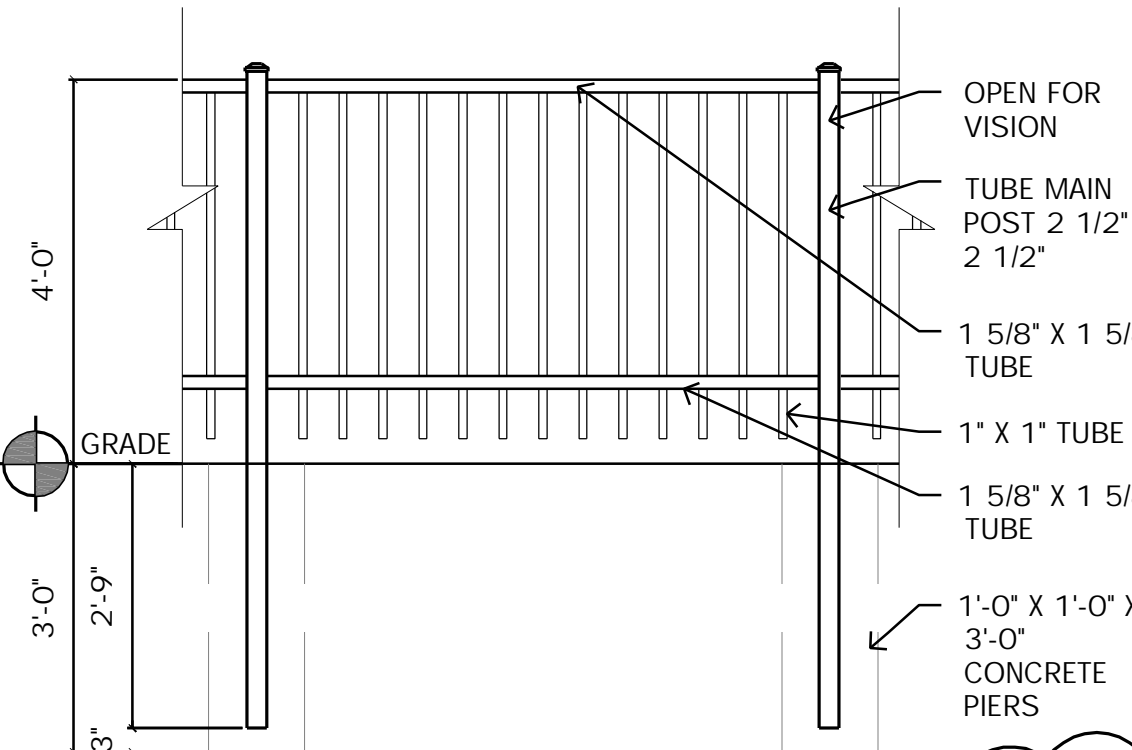

SIGNAGE DETAIL

SCALE: 1/2" = 1'-0"

6
Z-2

#	Revisions	Date
1	COMPLETENESS REVIEW	12.17.24

Consultant

Craig F. Dothé Architect LLC.
ARCHITECTS & PLANNERS
33 N. Brighton Ave.
Atlantic City, NJ 08401
(609) 348-2236
Fax (609) 348-0118

Signage
Date: 12.17.24
Registration #
AL 09640

BANQUET HALL
30 S FLORIDA AVENUE
ATLANTIC CITY, N.J. 08401
LOT: 20, 22, 29, & 30 BLOCK 166

Scale:
AS NOTED

Project No.:
9929-I

Drawn by:
CFD

Date:
12.17.24

7-2