



SIGNAGE STATISTICS						
SYMBOL	SIZE	SQ FT	STATUS	DESCRIPTION	TYPE	SIGNAGE CALCULATION
S-1	4'-6.5" x 3'-2"	14.38 SQFT	EXISTING REPLACED	AWNING SIGN	AWNING	14.38 SQFT SIGN AREA / 7.775 SQFT BUILDING WALL AREA = 1.850
S-2	6'-6.5" x 1'-6"	9.8 SQFT	EXISTING REPLACED	AWNING SIGN	AWNING	9.8 SQFT SIGN AREA / 7.775 SQFT BUILDING WALL AREA = 1.260

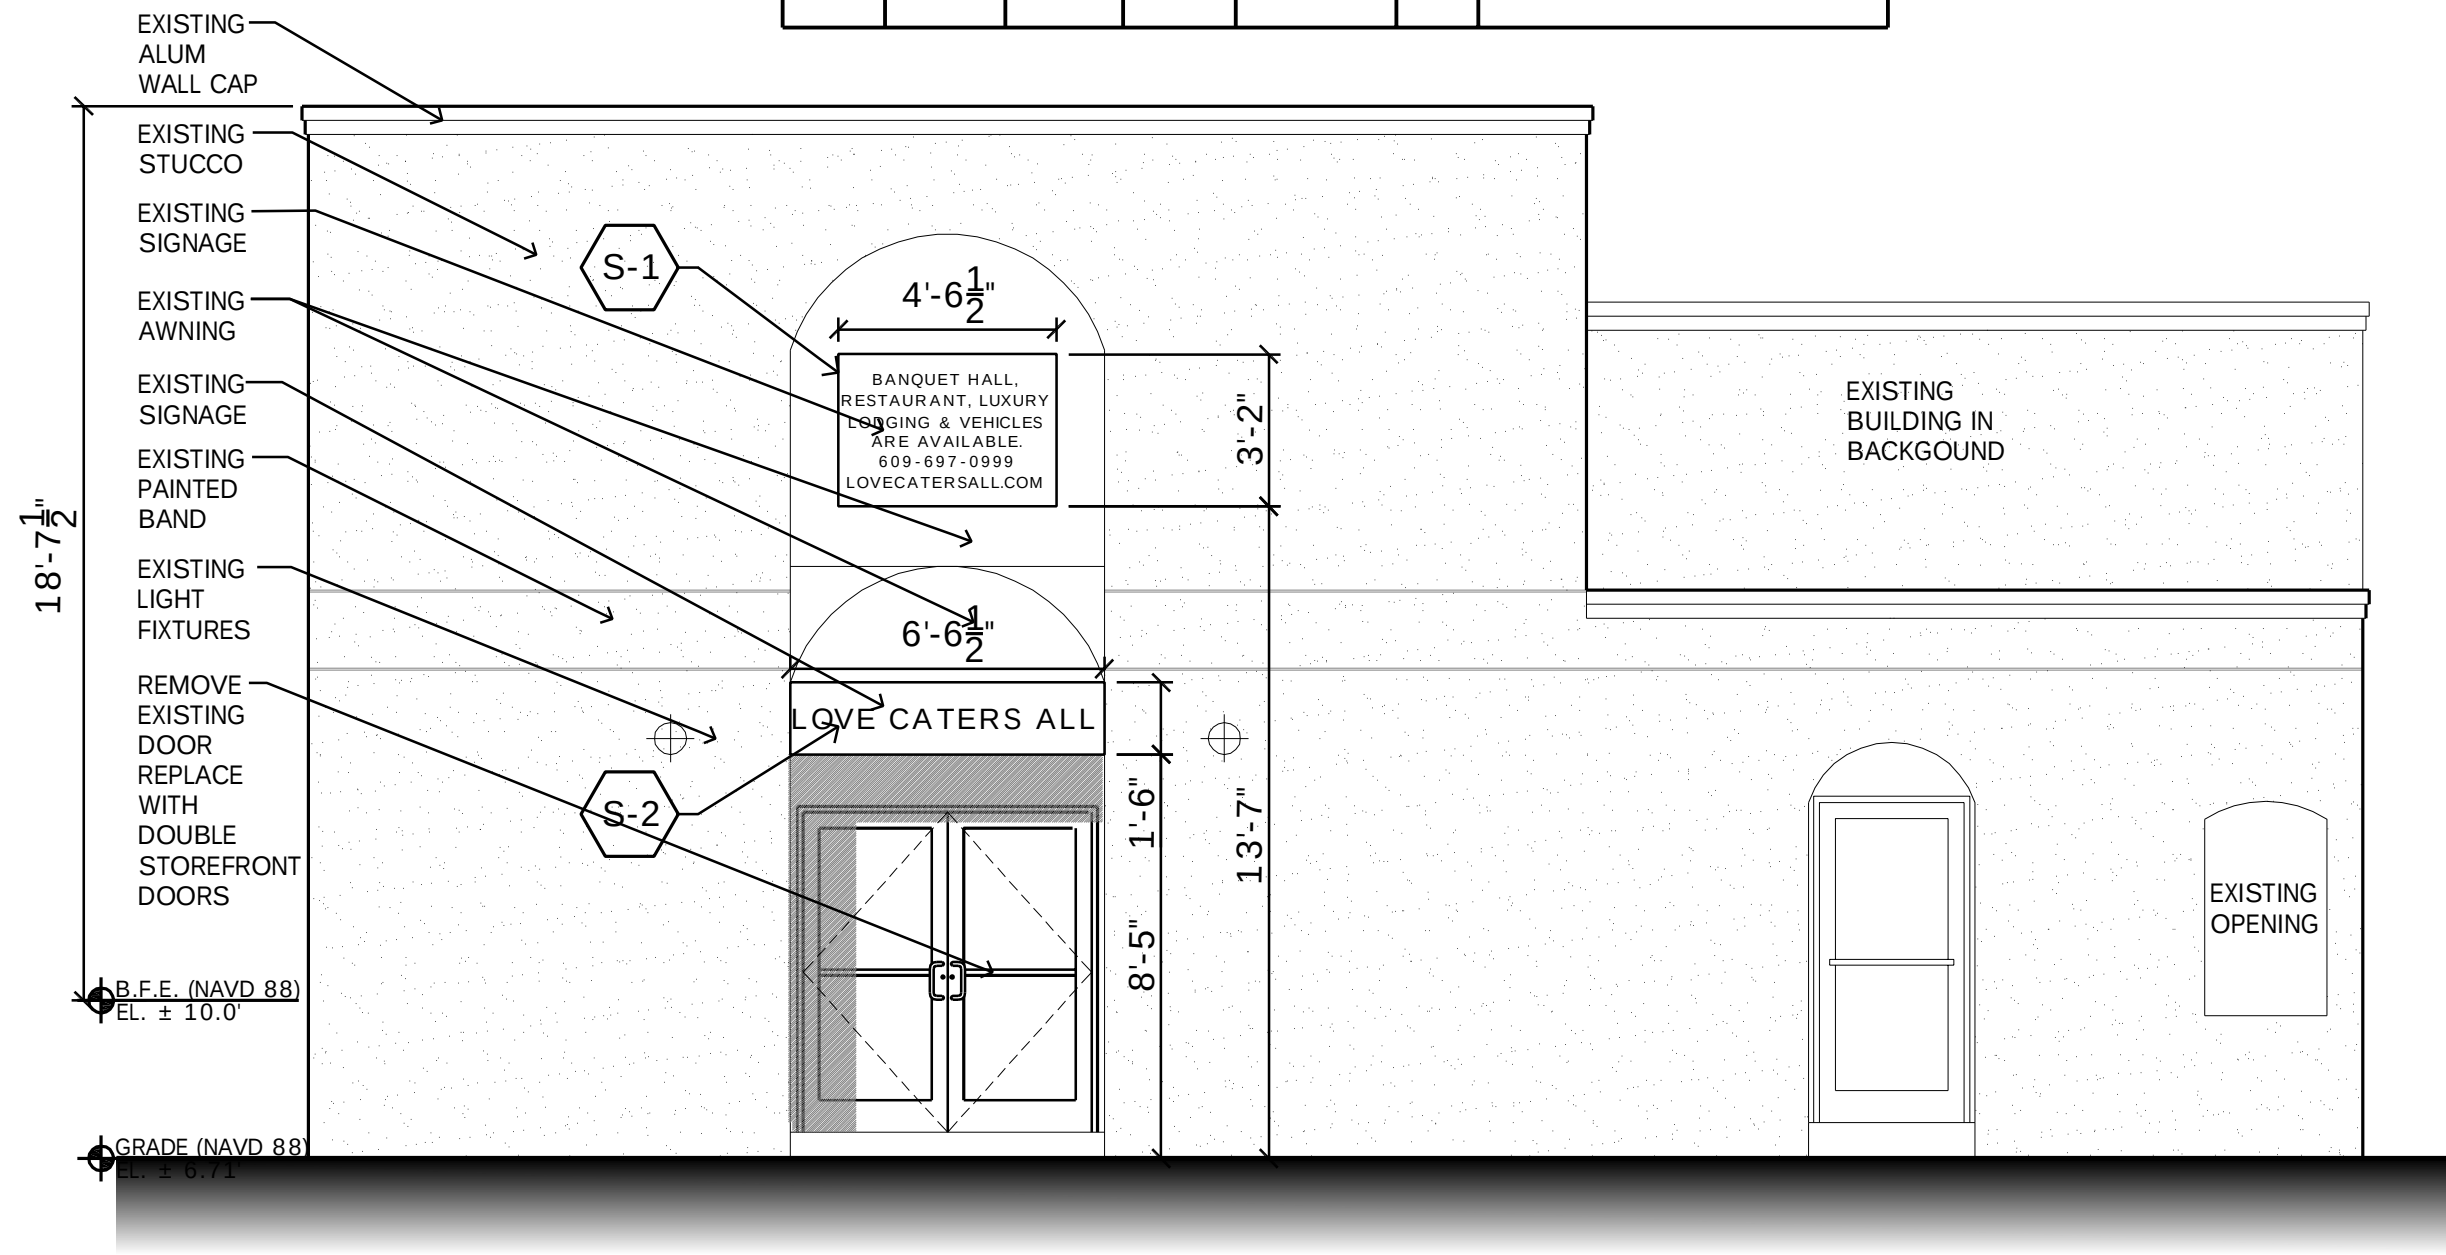

PROPOSED FRONT ELEVATION

SCALE: 1/4" = 1'-0"


1
Z-3

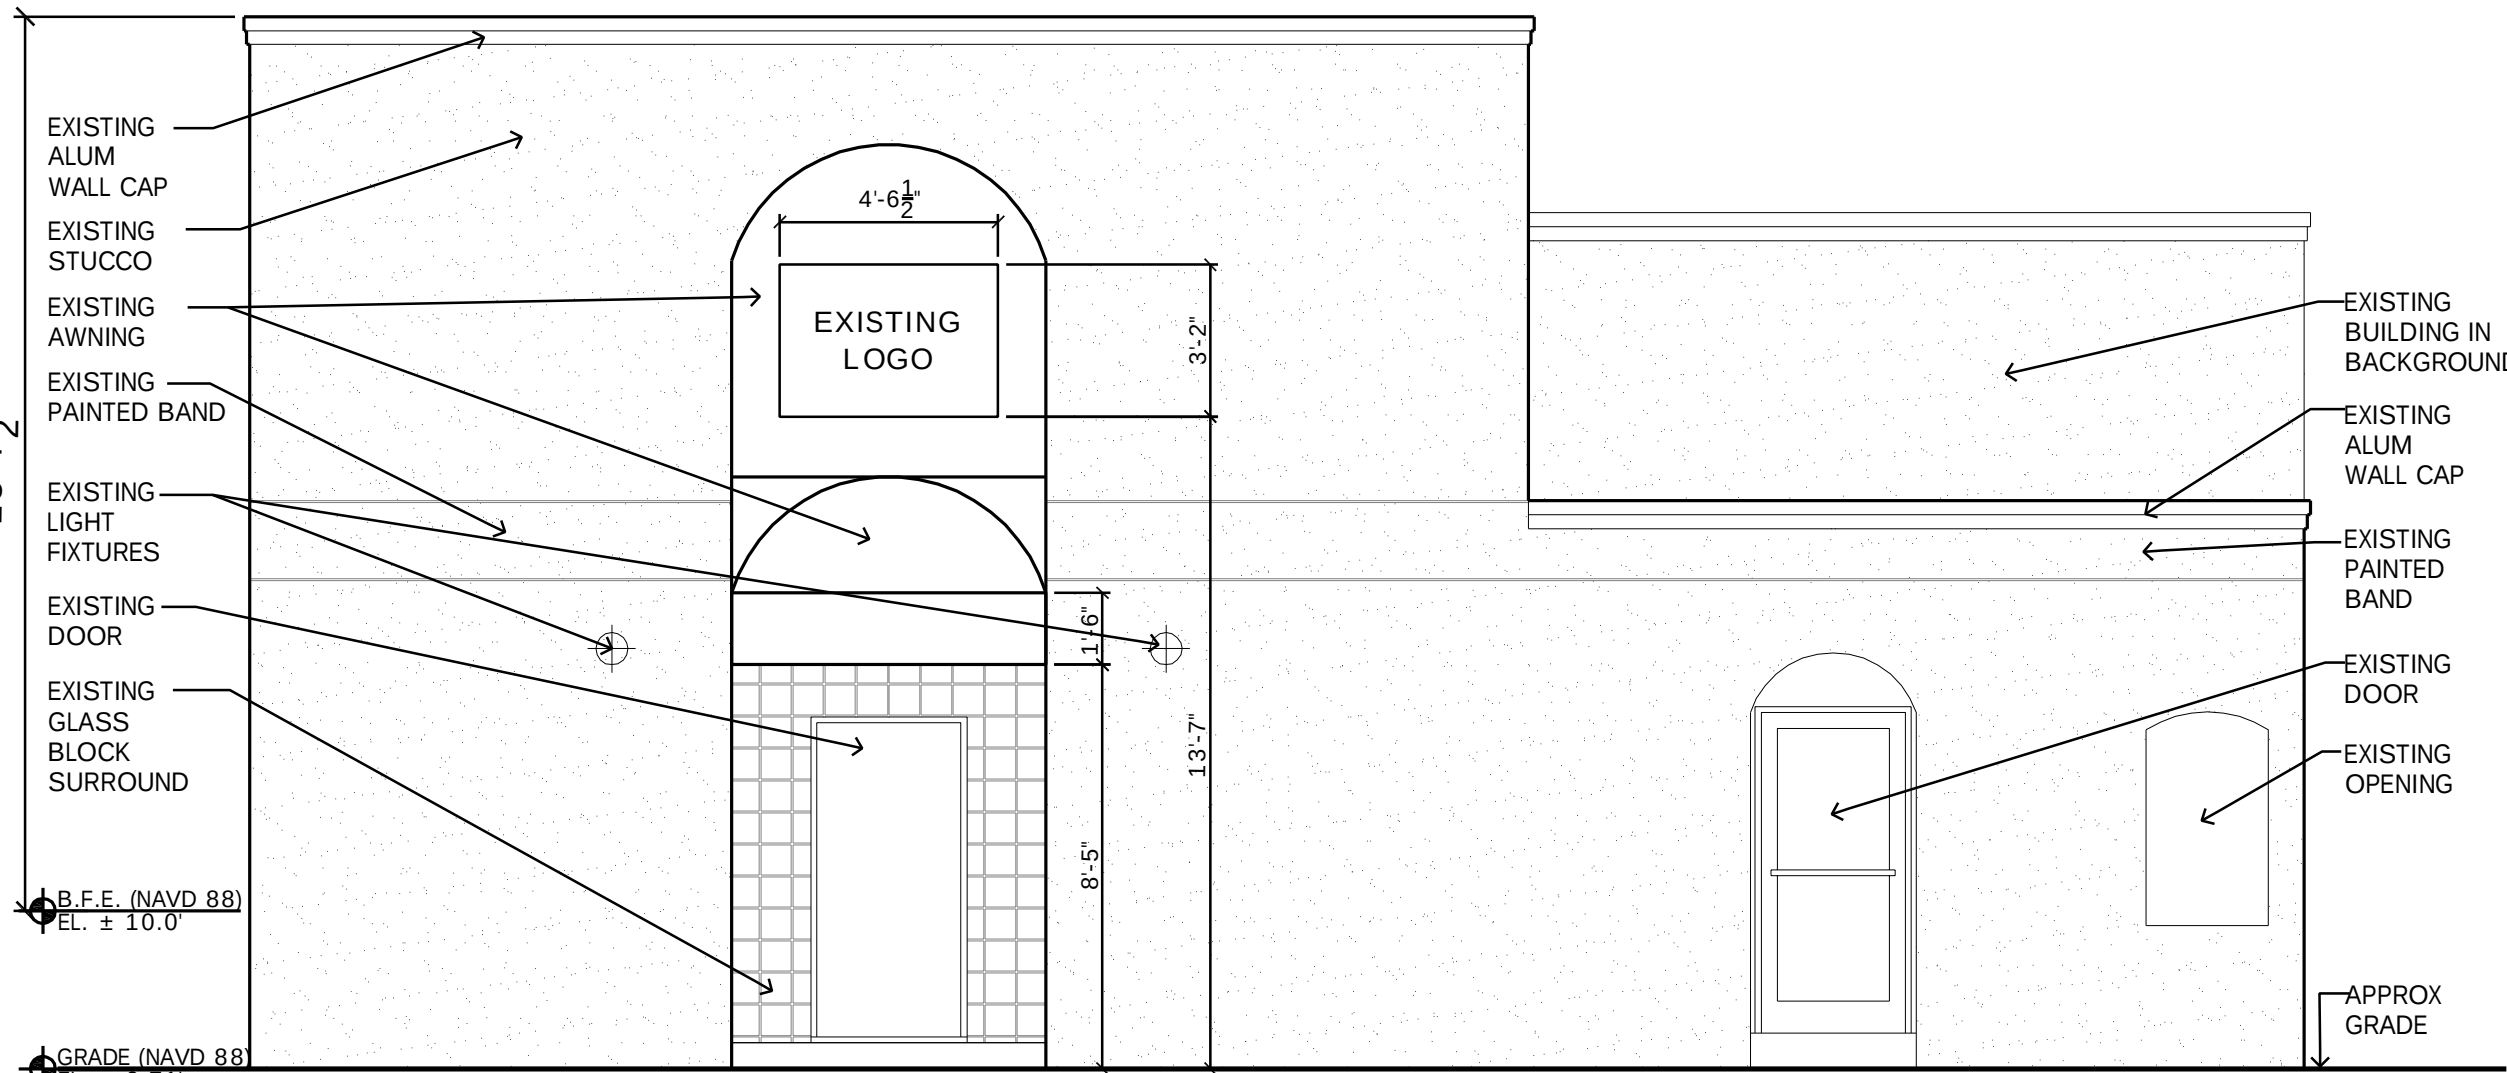

EXISTING CONDITIONS FRONT ELEVATION

SCALE: 1/4" = 1'-0"


2
Z-3

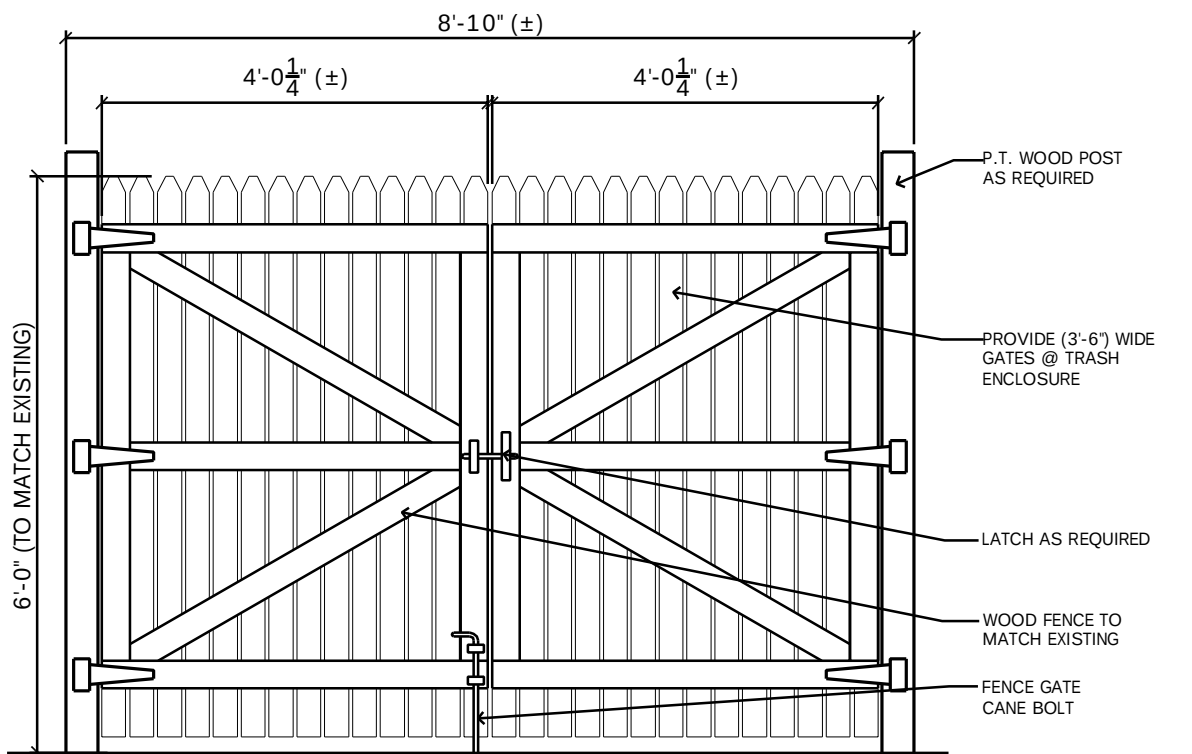

FENCE DETAIL @ TRASH ENCLOSURE

SCALE: 1/2" = 1'-0"


3
Z-3

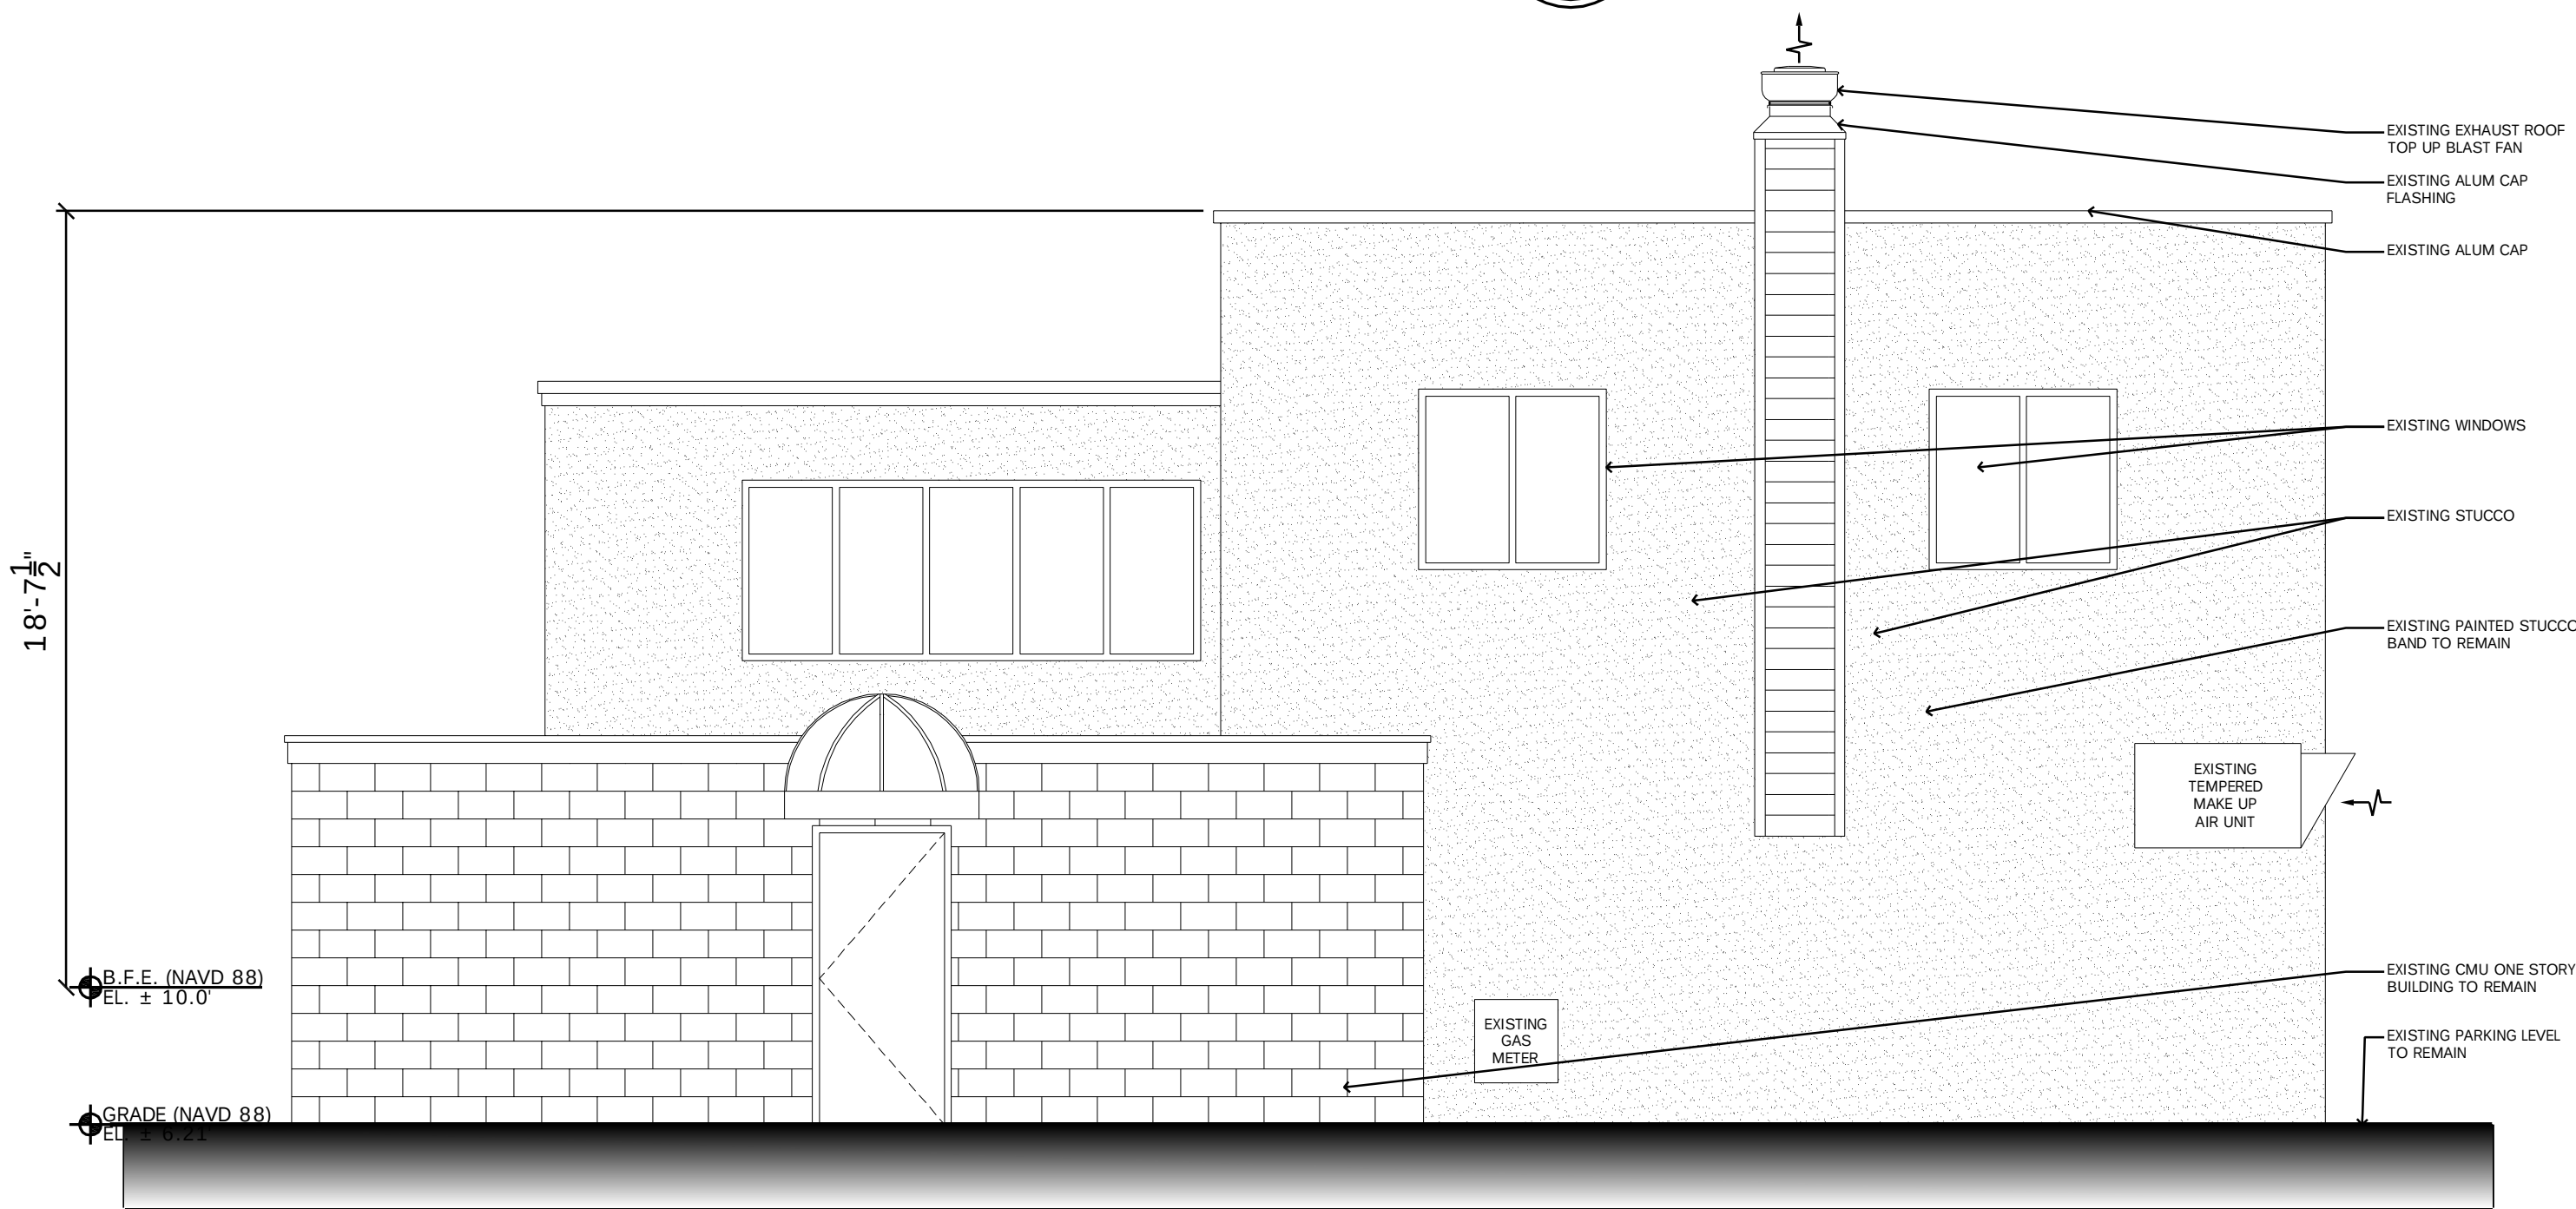

EXISTING REAR ELEVATION

SCALE: 1/4" = 1'-0"


4
Z-3

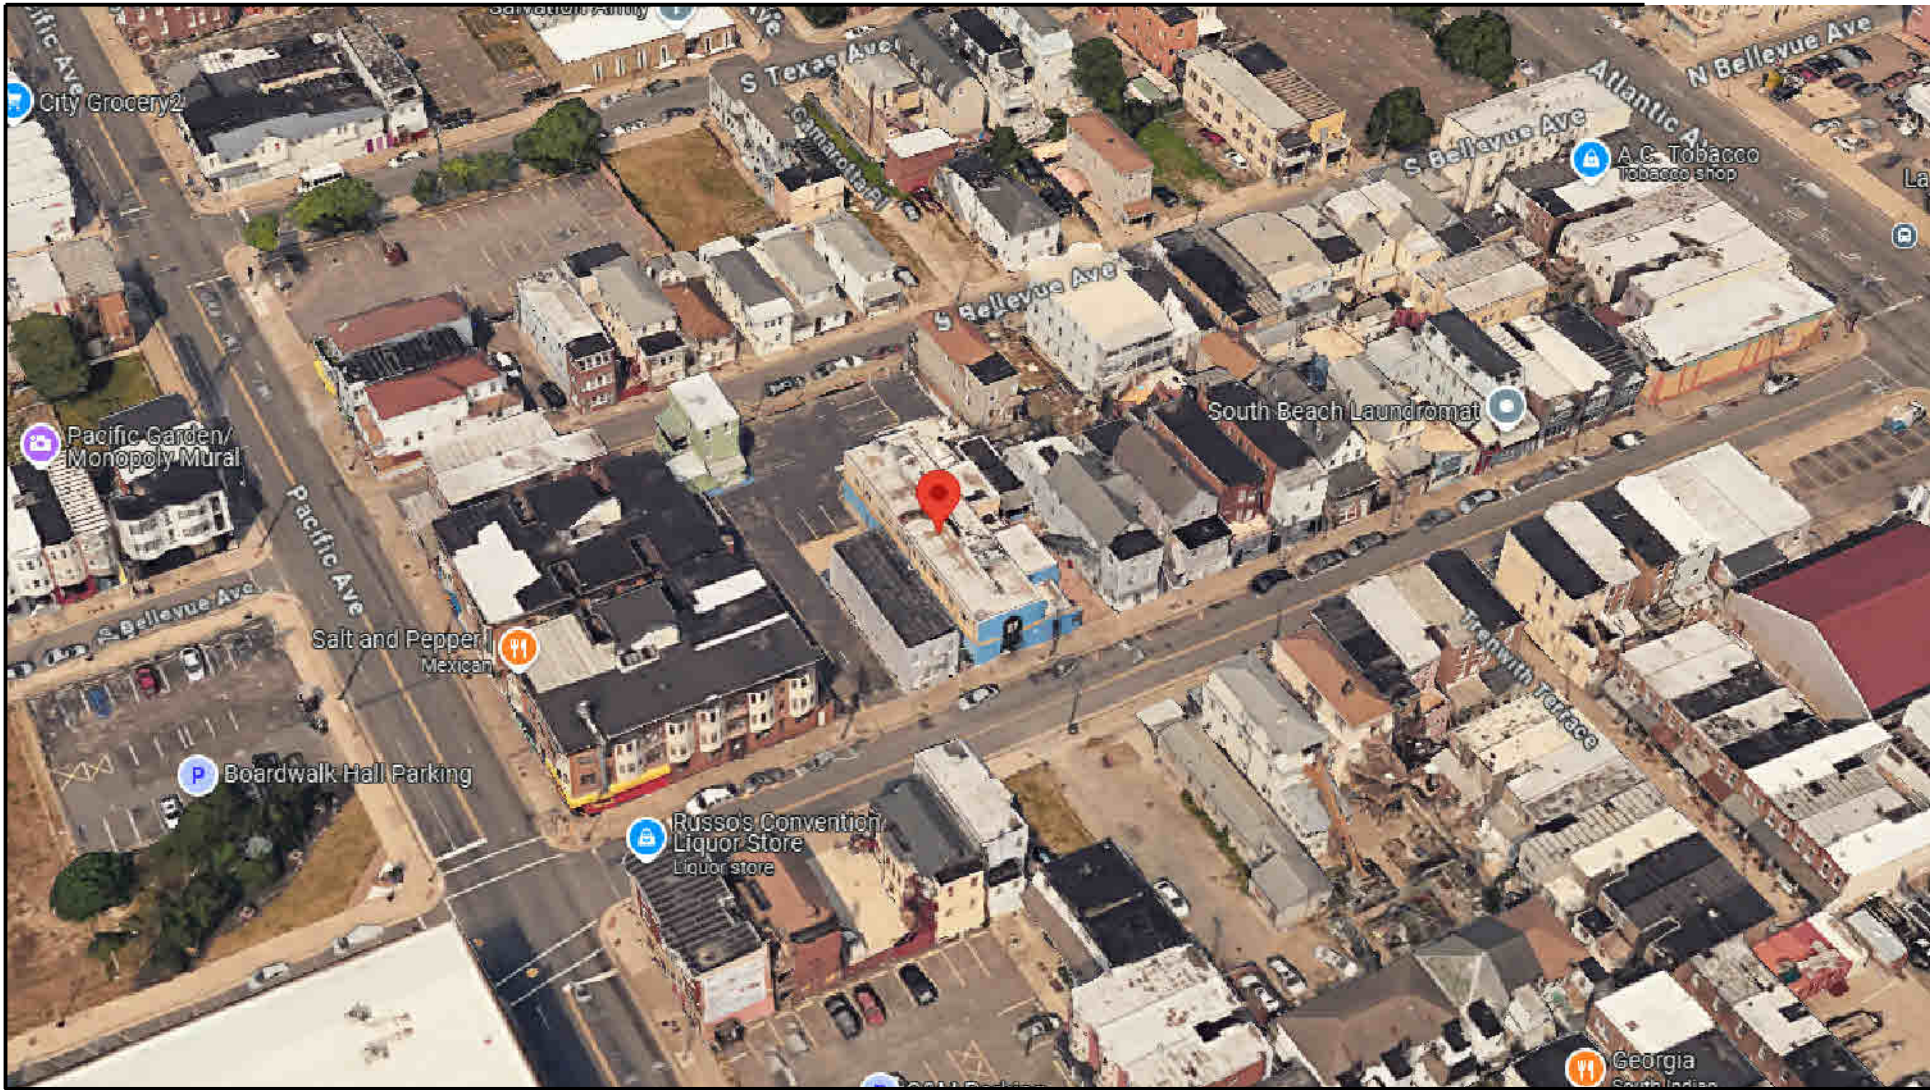

AERIAL IMAGE



EXISTING CONDITION FRONT ELEVATION

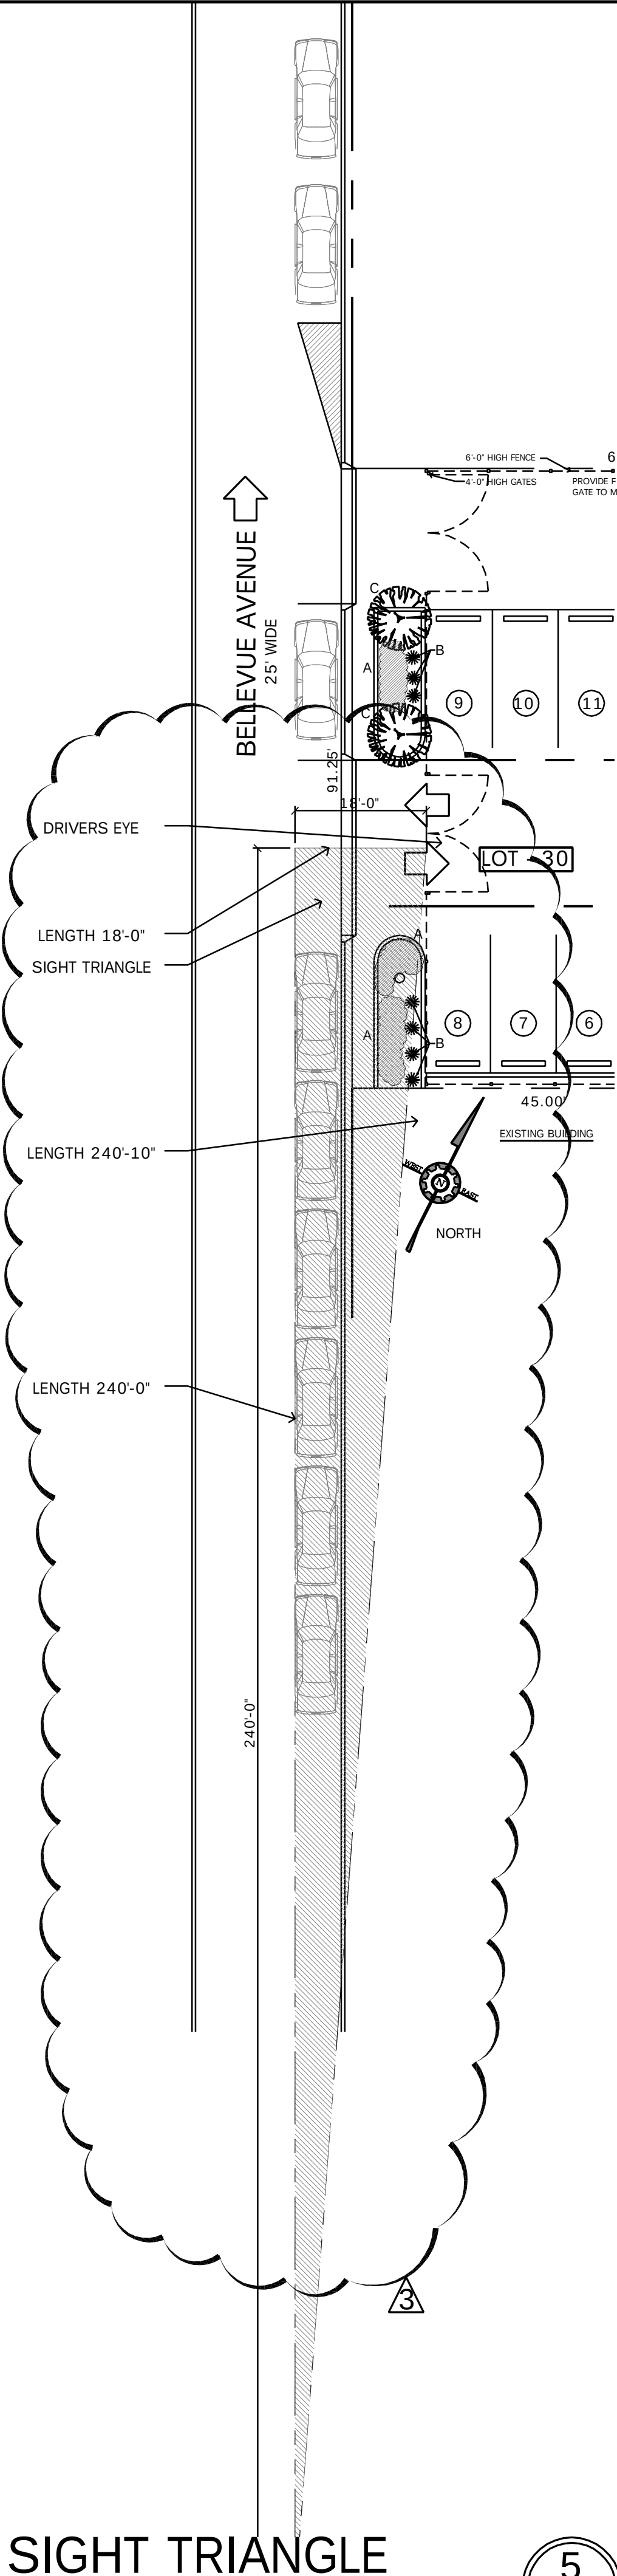

SIGHT TRIANGLE

SCALE: 1/4" = 1'-0"

5
Z-3

#	Revisions	Date
1	COMPLETENESS REVIEW	12.17.24
2	TECH. REV.	12.30.24
3	TECH. REV.	03.14.25

Consultant
Craig F. Dothe Architect LLC.
ARCHITECTS & PLANNERS
33 N. Brighton Ave.
Atlantic City, NJ 08401
(609) 348-2236
Fax (609) 348-0118

Signature
Craig F. Dothe
Date: 12.17.24
Registration #
AL 09640

Project No.:
9929-I
Drawn by:
CFD
Date:
12.17.24

Project No.:
9929-I
Drawn by:
CFD
Date:
12.17.24

Project No.:
9929-I
Drawn by:
CFD
Date:
12.17.24

Z-3