




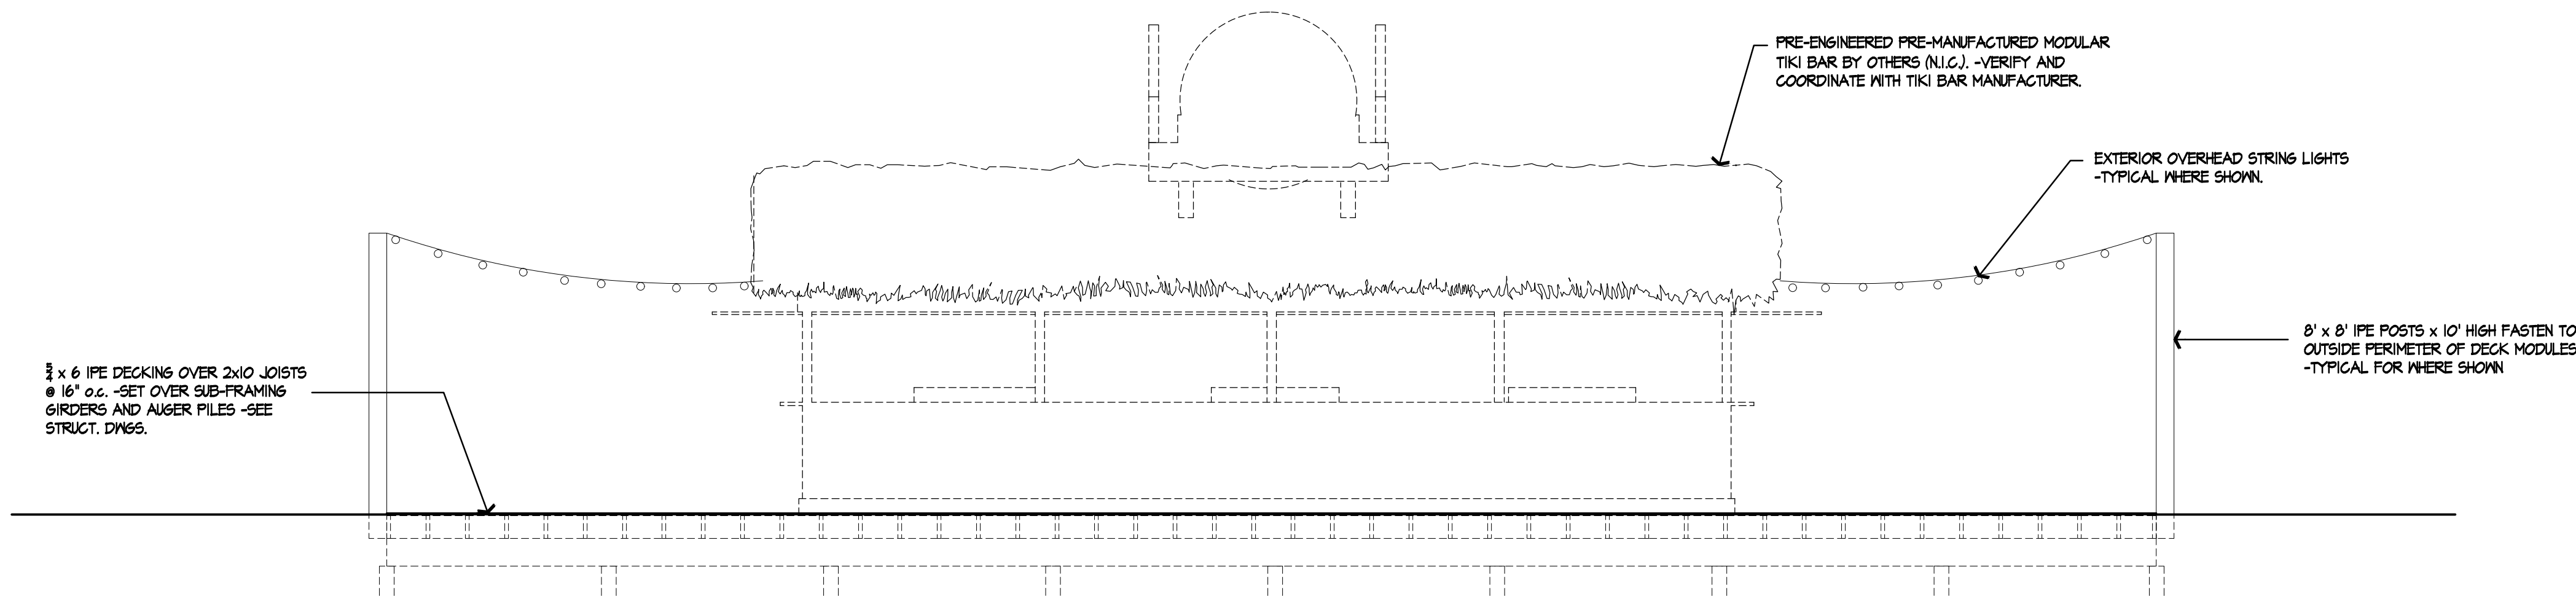


2
AI
ELEVATION - TIKI BAR DECK
SCALE: 1/4" = 1'-0"

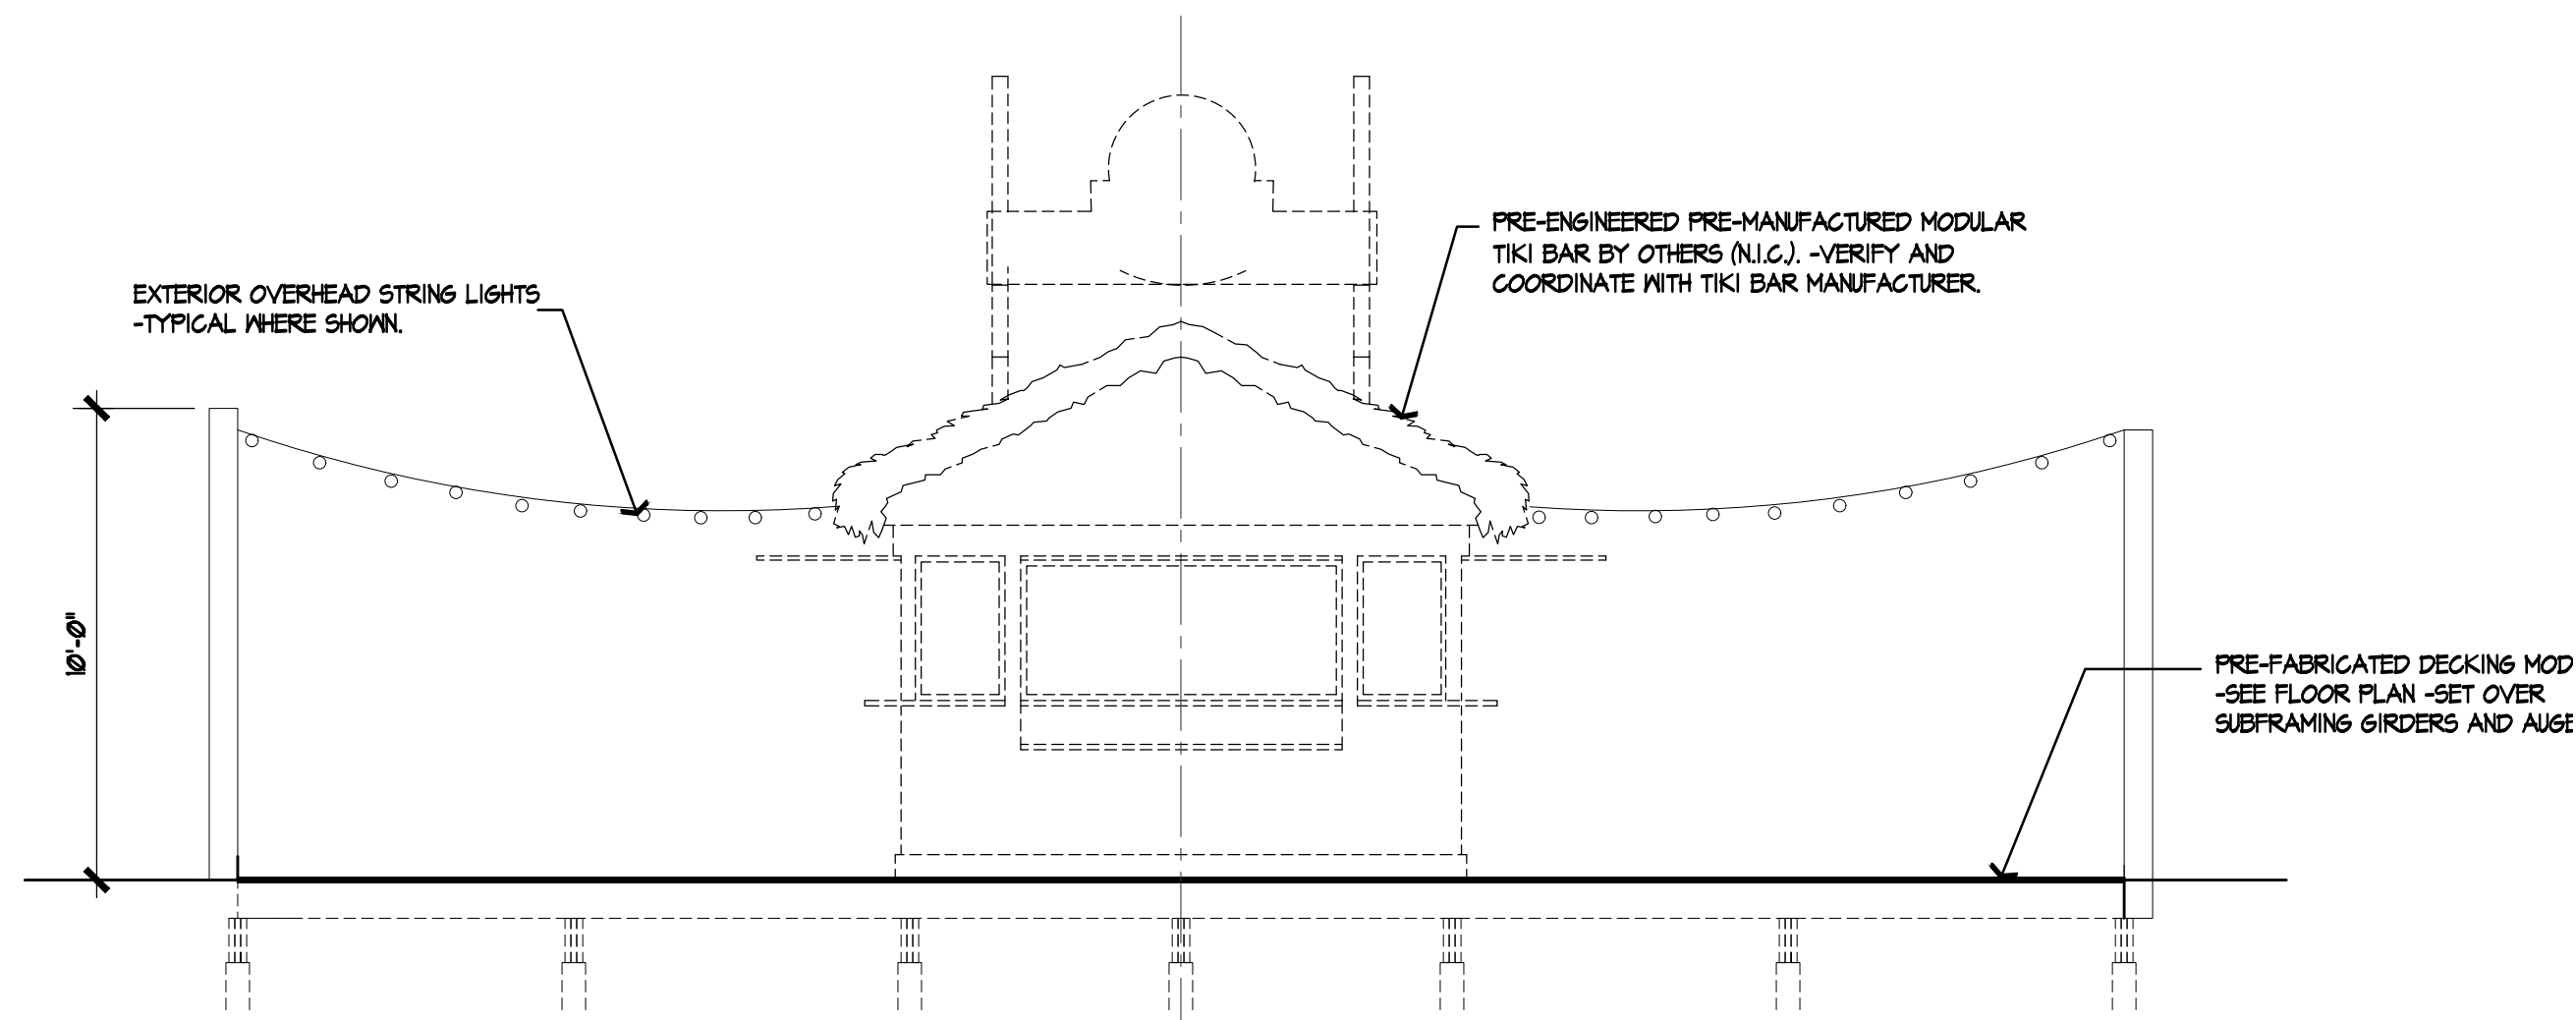

3
AI
ELEVATION - TIKI BAR DECK
SCALE: 1/4" = 1'-0"

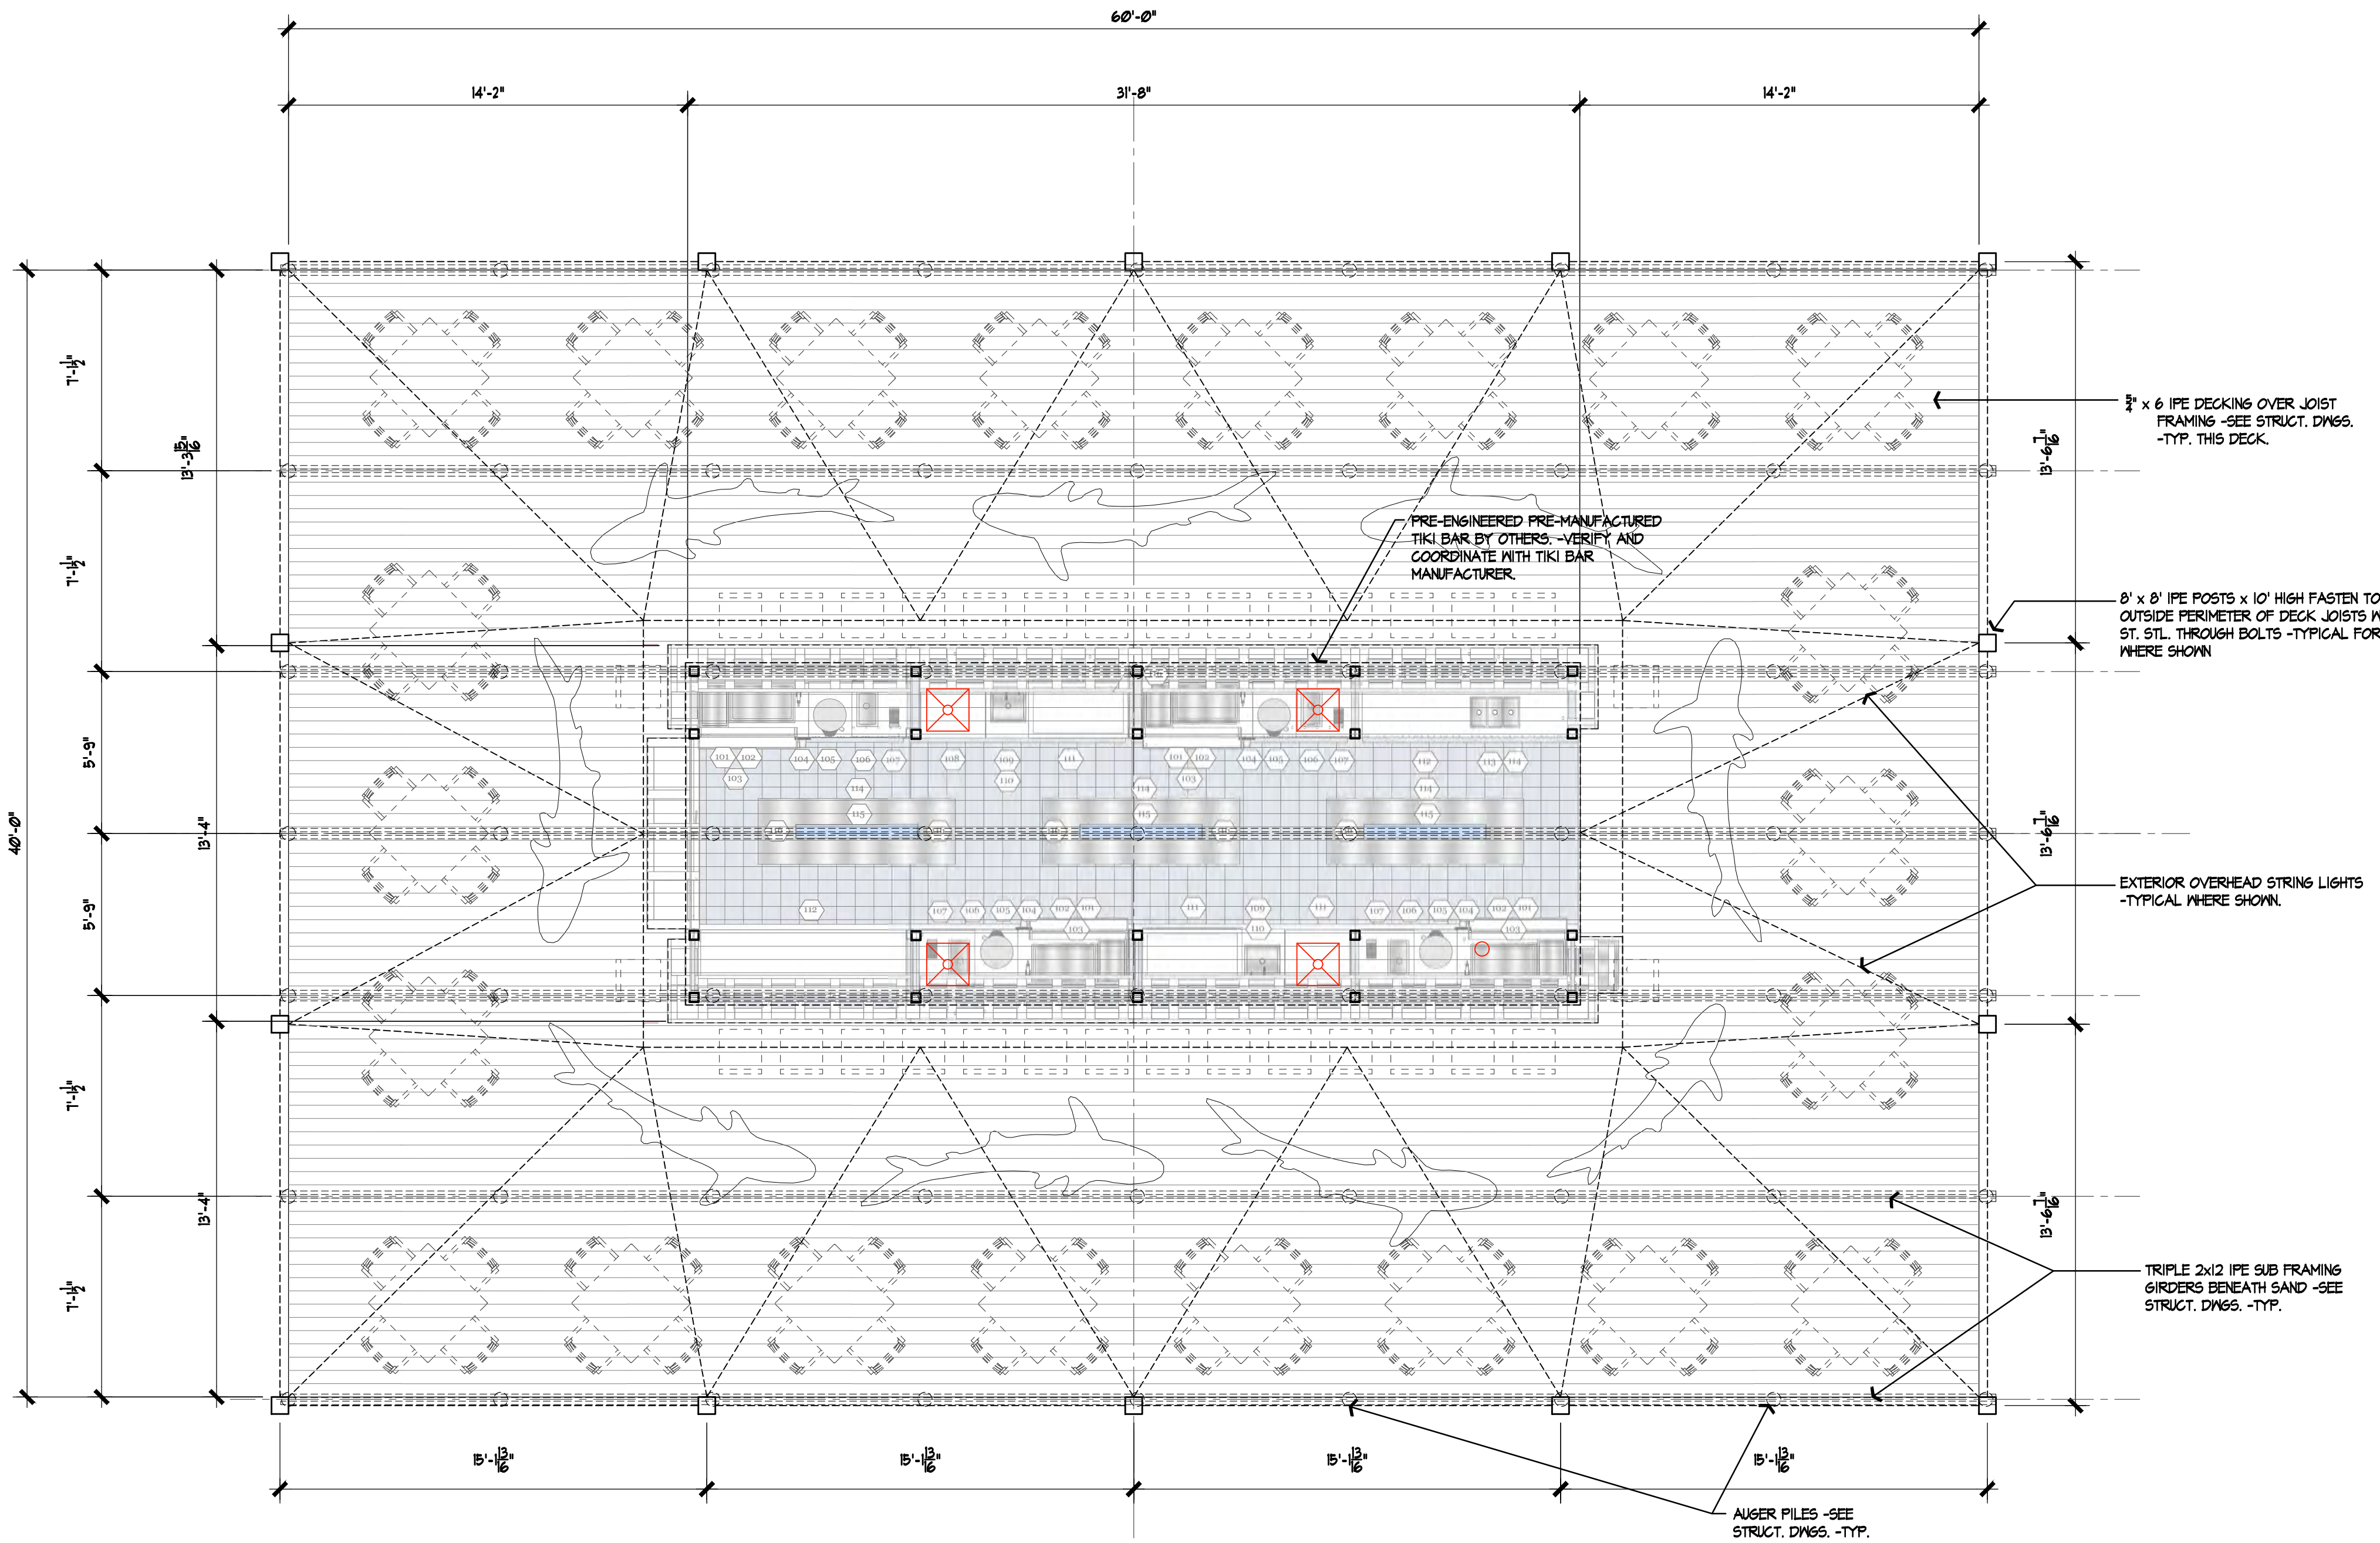

1
AI
FLOOR PLAN - TIKI BAR DECK
SCALE: 1/4" = 1'-0"

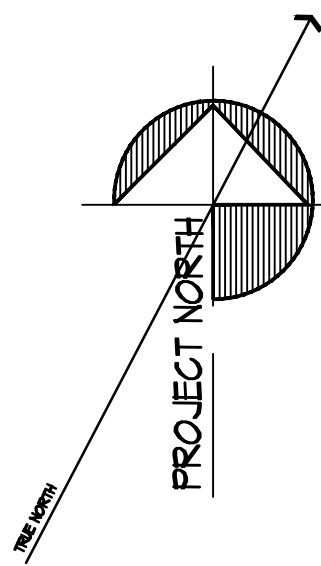

MPM
STUDIO
L.L.C.

Architecture
Interior Design

8025 Black Horse Pike
Bayport One, Suite 107
West Atlantic City, New Jersey 08232
(609) 646 5626 FAX (609) 646 5664
www.MPMStudio.com

STATE OF NEW JERSEY
REGISTERED PROFESSIONAL ENGINEER
09195
DATE 01/15/25

SIGNATURE _____
JOSEPH J. MATIS NCARB A.I.A.
New Jersey Registration No. 09195
NCARB Certified

CONSULTANTS

STRUCTURAL:
CONN SHAFER
CONSULTING ENGINEERS
structural engineers + parking consultants

MECHANICAL, ELECTRICAL & PLUMBING:
CONCORD
ENGINEERING
2311 Atlantic Avenue
Atlantic City, New Jersey 08401
(609) 272-9620 Fax (609) 272-8845
New Jersey Certification of
Authorization No. 24GA27942000

ISSUE/REVISIONS
03-10-25 ISSUE FOR PERMITS
03-14-25 ISSUE FOR PERMIT

PROJECT

LANDSHARK
BEACH
RENOVATION
AT
RESORTS
BLOCK 1, LOTS 137,138,139,140,141,142 & 142.01
Atlantic City, NJ

DRAWING TITLE
**TIKI BAR
AND DECK
FLOOR PLAN
ELEVATIONS**

PROJECT NUMBER
25001




DRAWN BY
DB


CHECKED BY
JJM

DATE
01/15/25


DRAWING NUMBER

A1.1

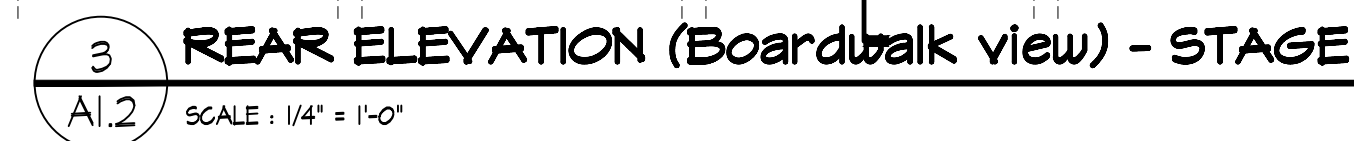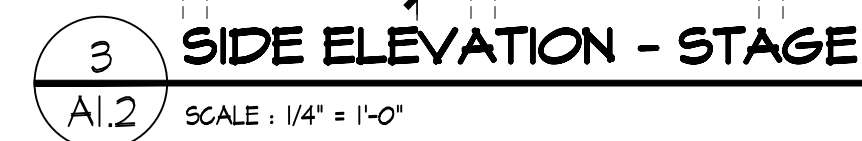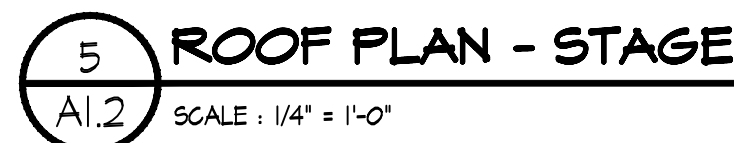


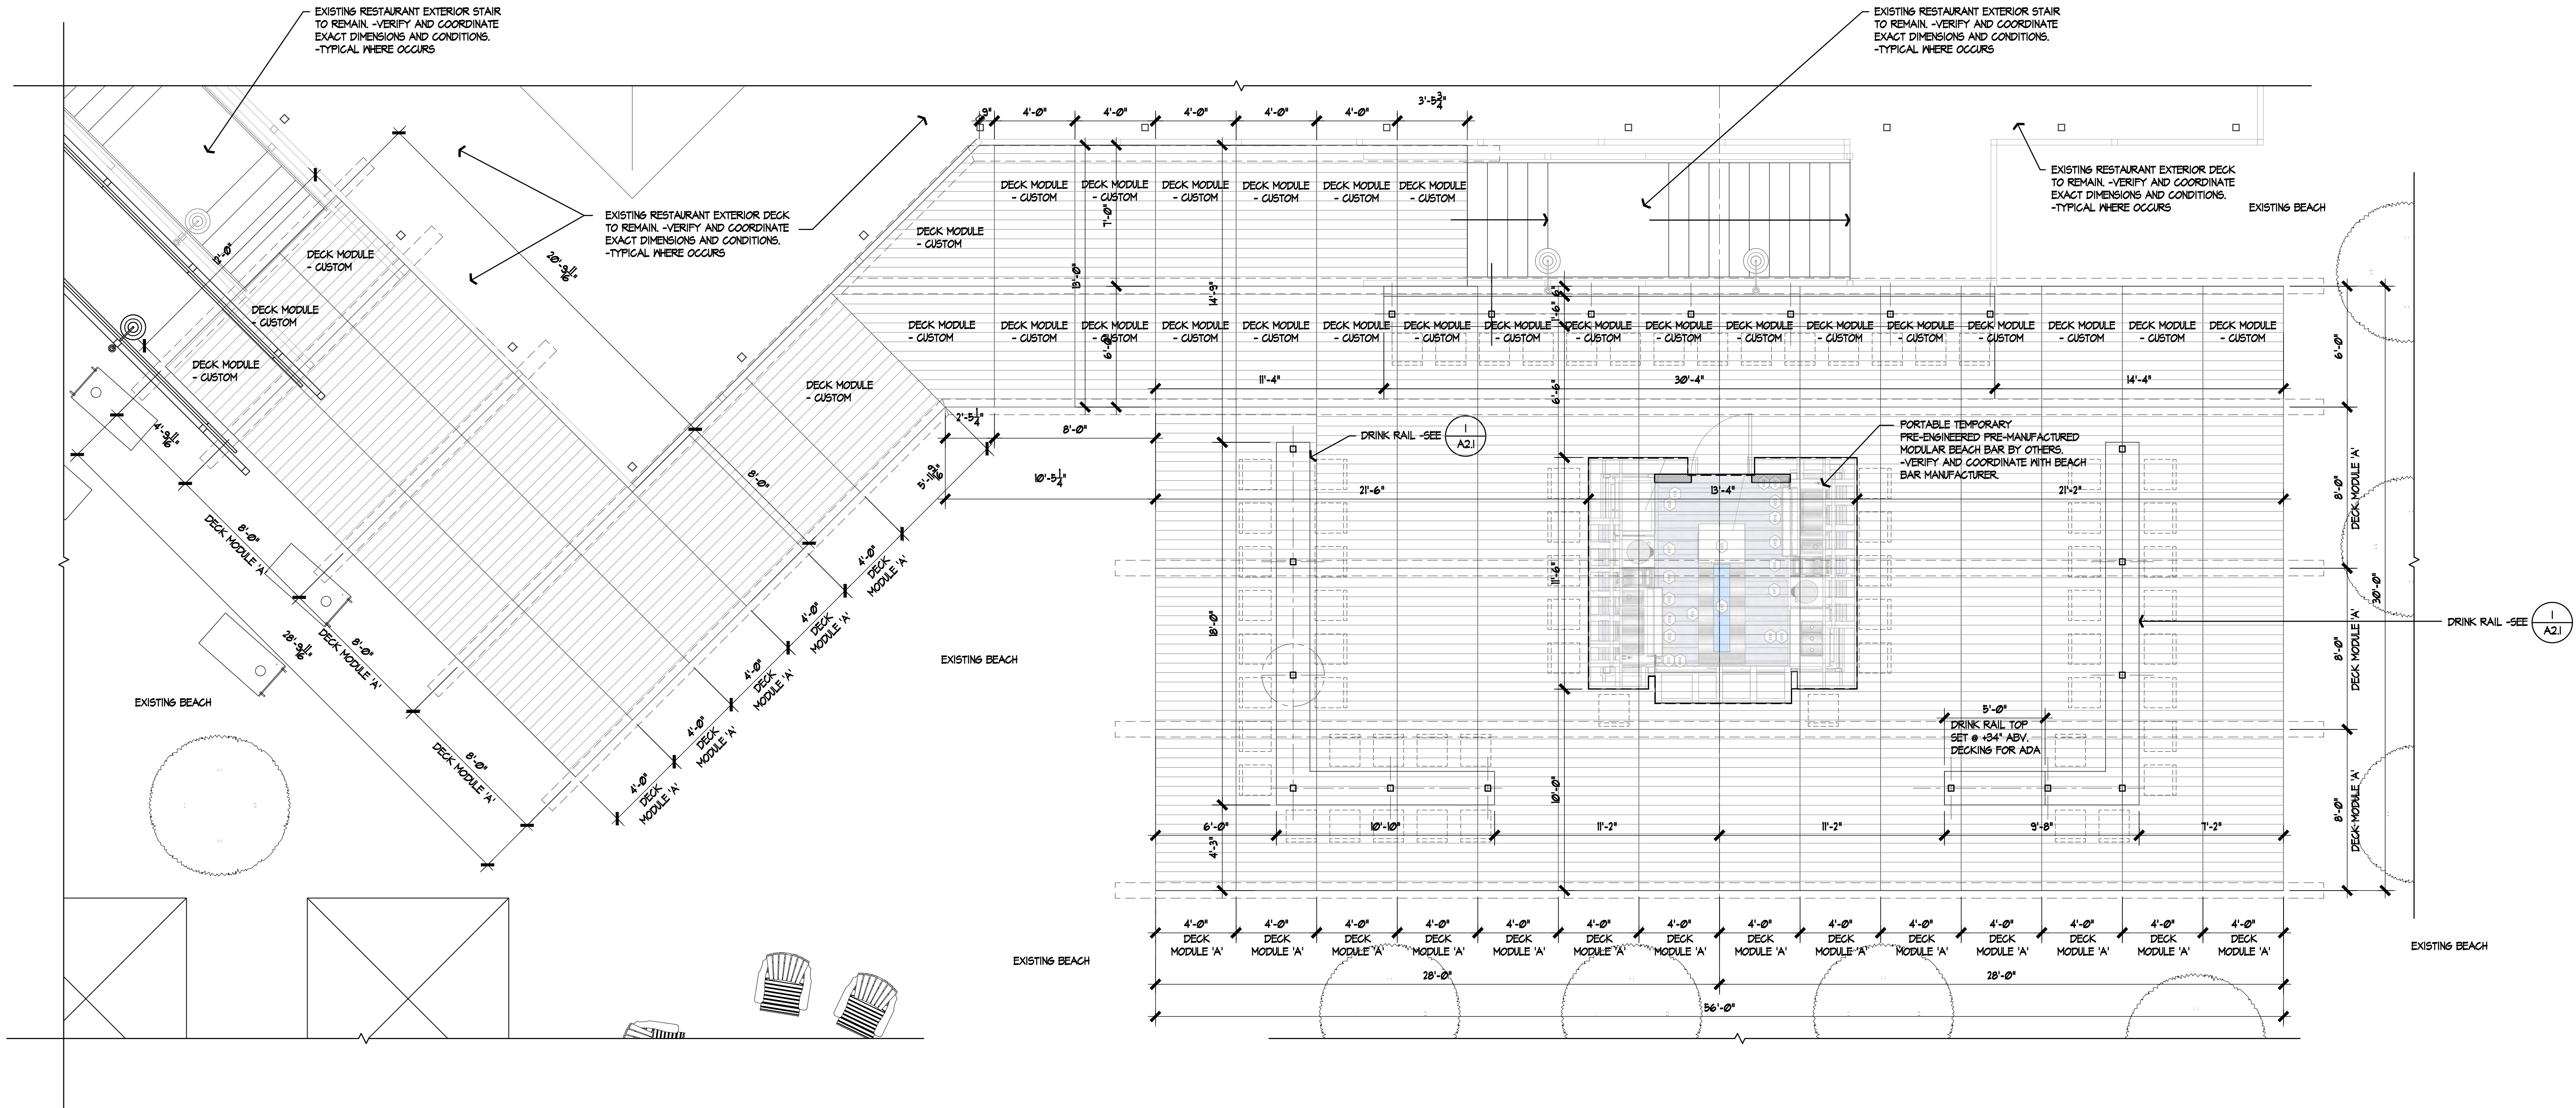


1 FLOOR PLAN - BEACH BAR DECK AREA
SCALE: 1/4" = 1'-0"

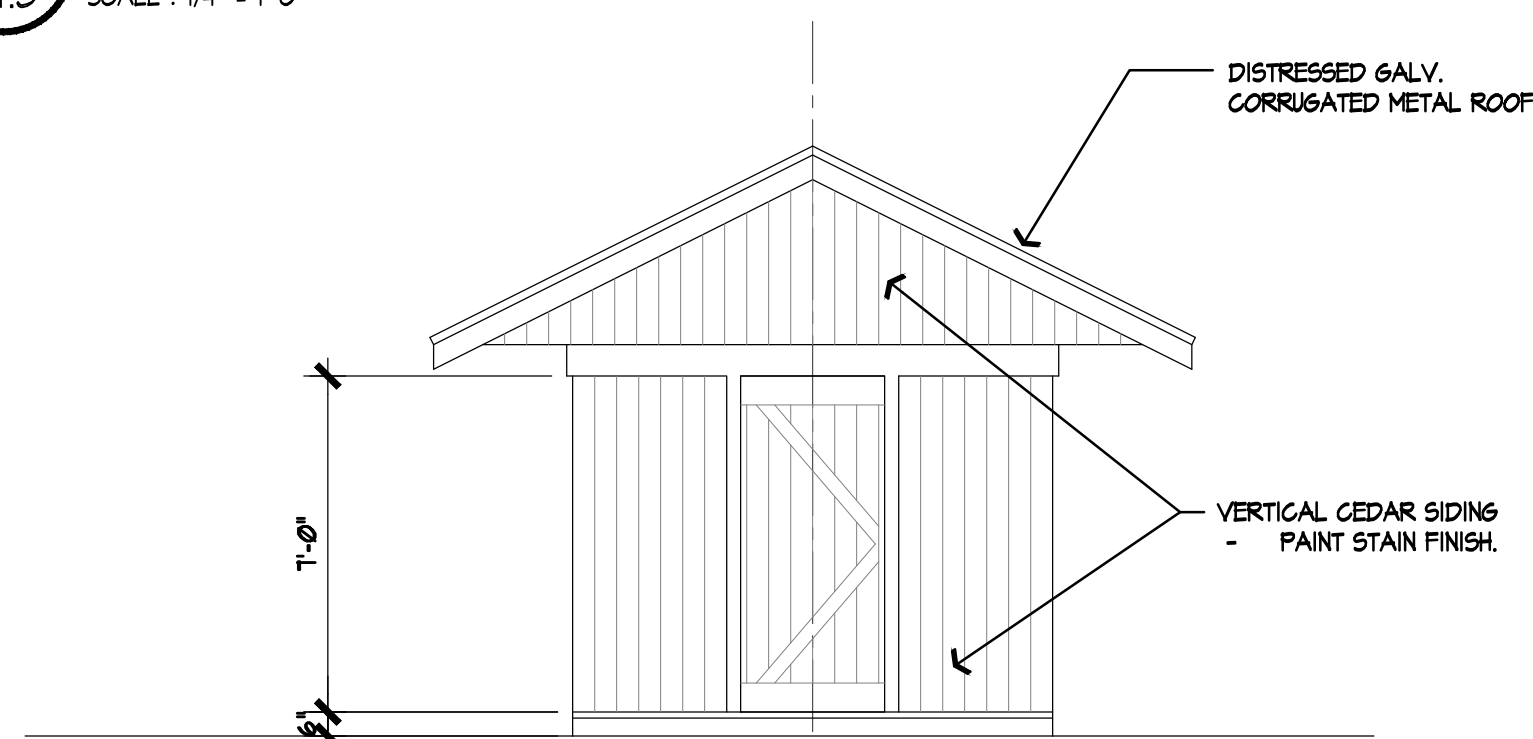


3 END ELEVATION - STORAGE SHED
SCALE: 1/4" = 1'-0"

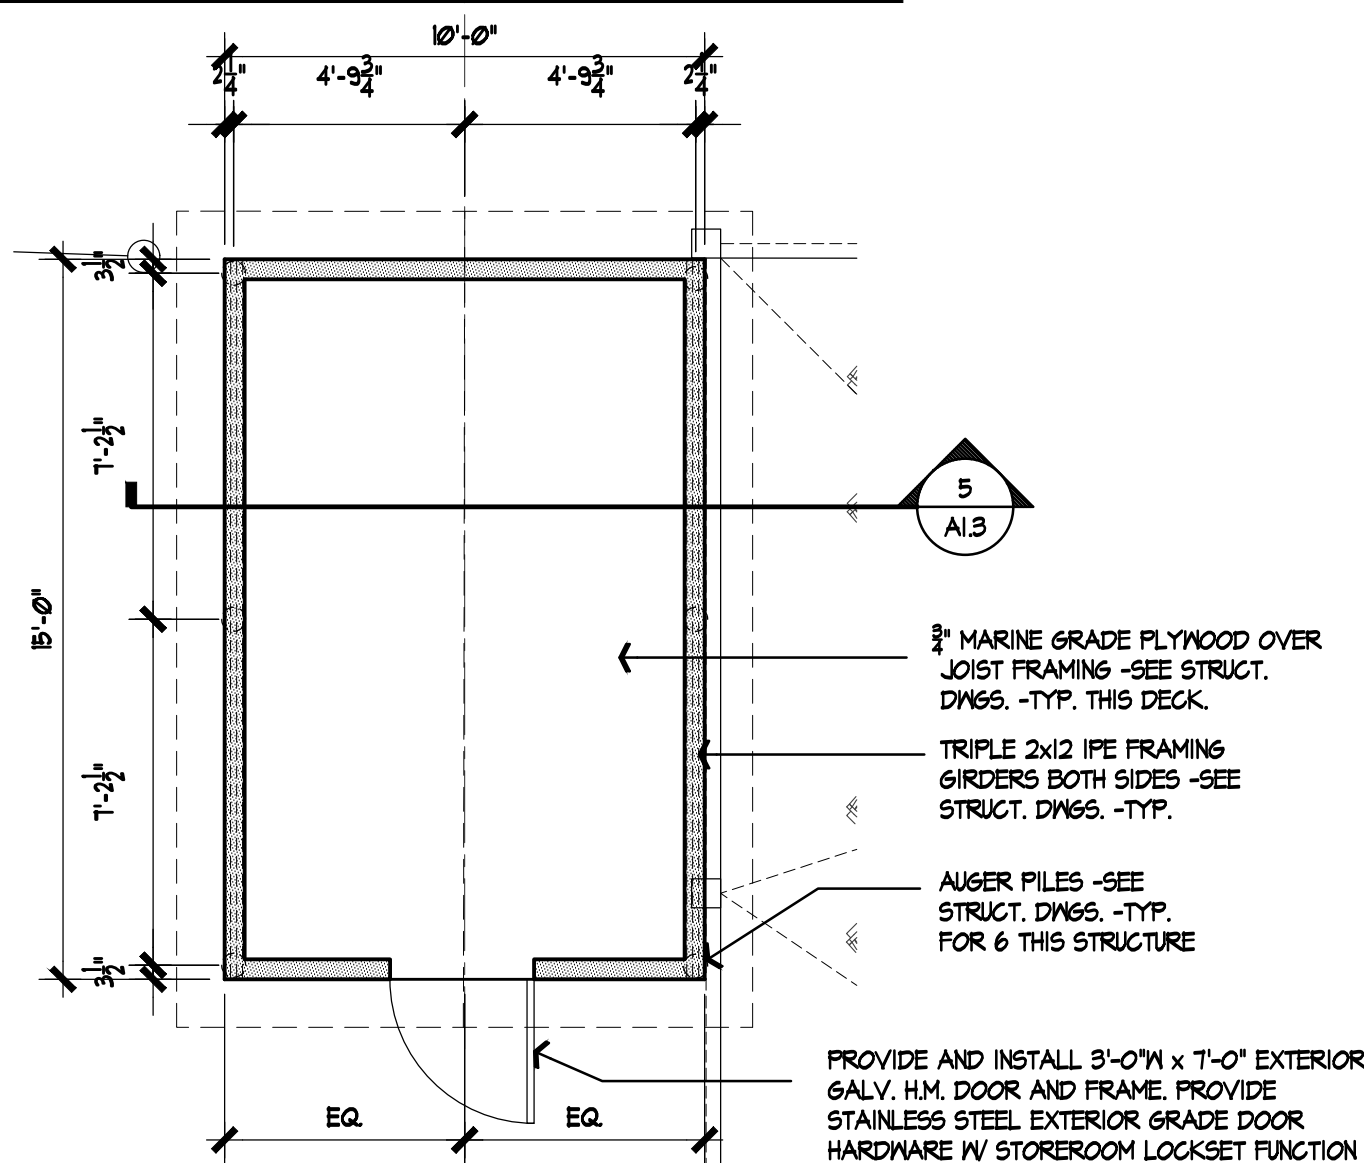

2 FLOOR PLAN - STORAGE SHED
SCALE: 1/4" = 1'-0"

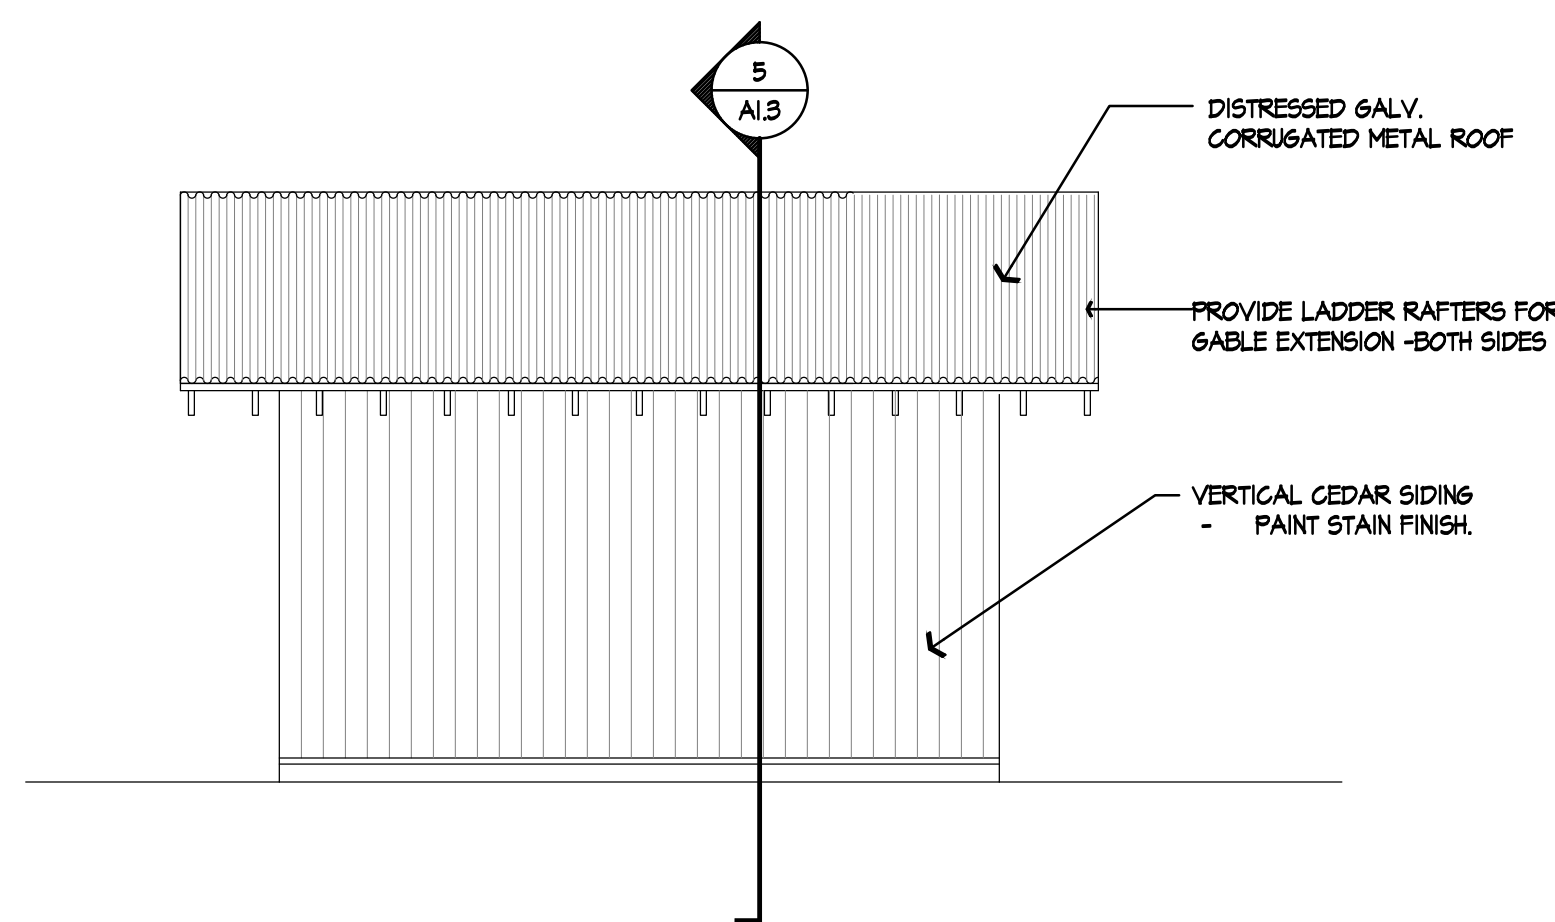

4 SIDE ELEVATION - STORAGE SHED
SCALE: 1/4" = 1'-0"

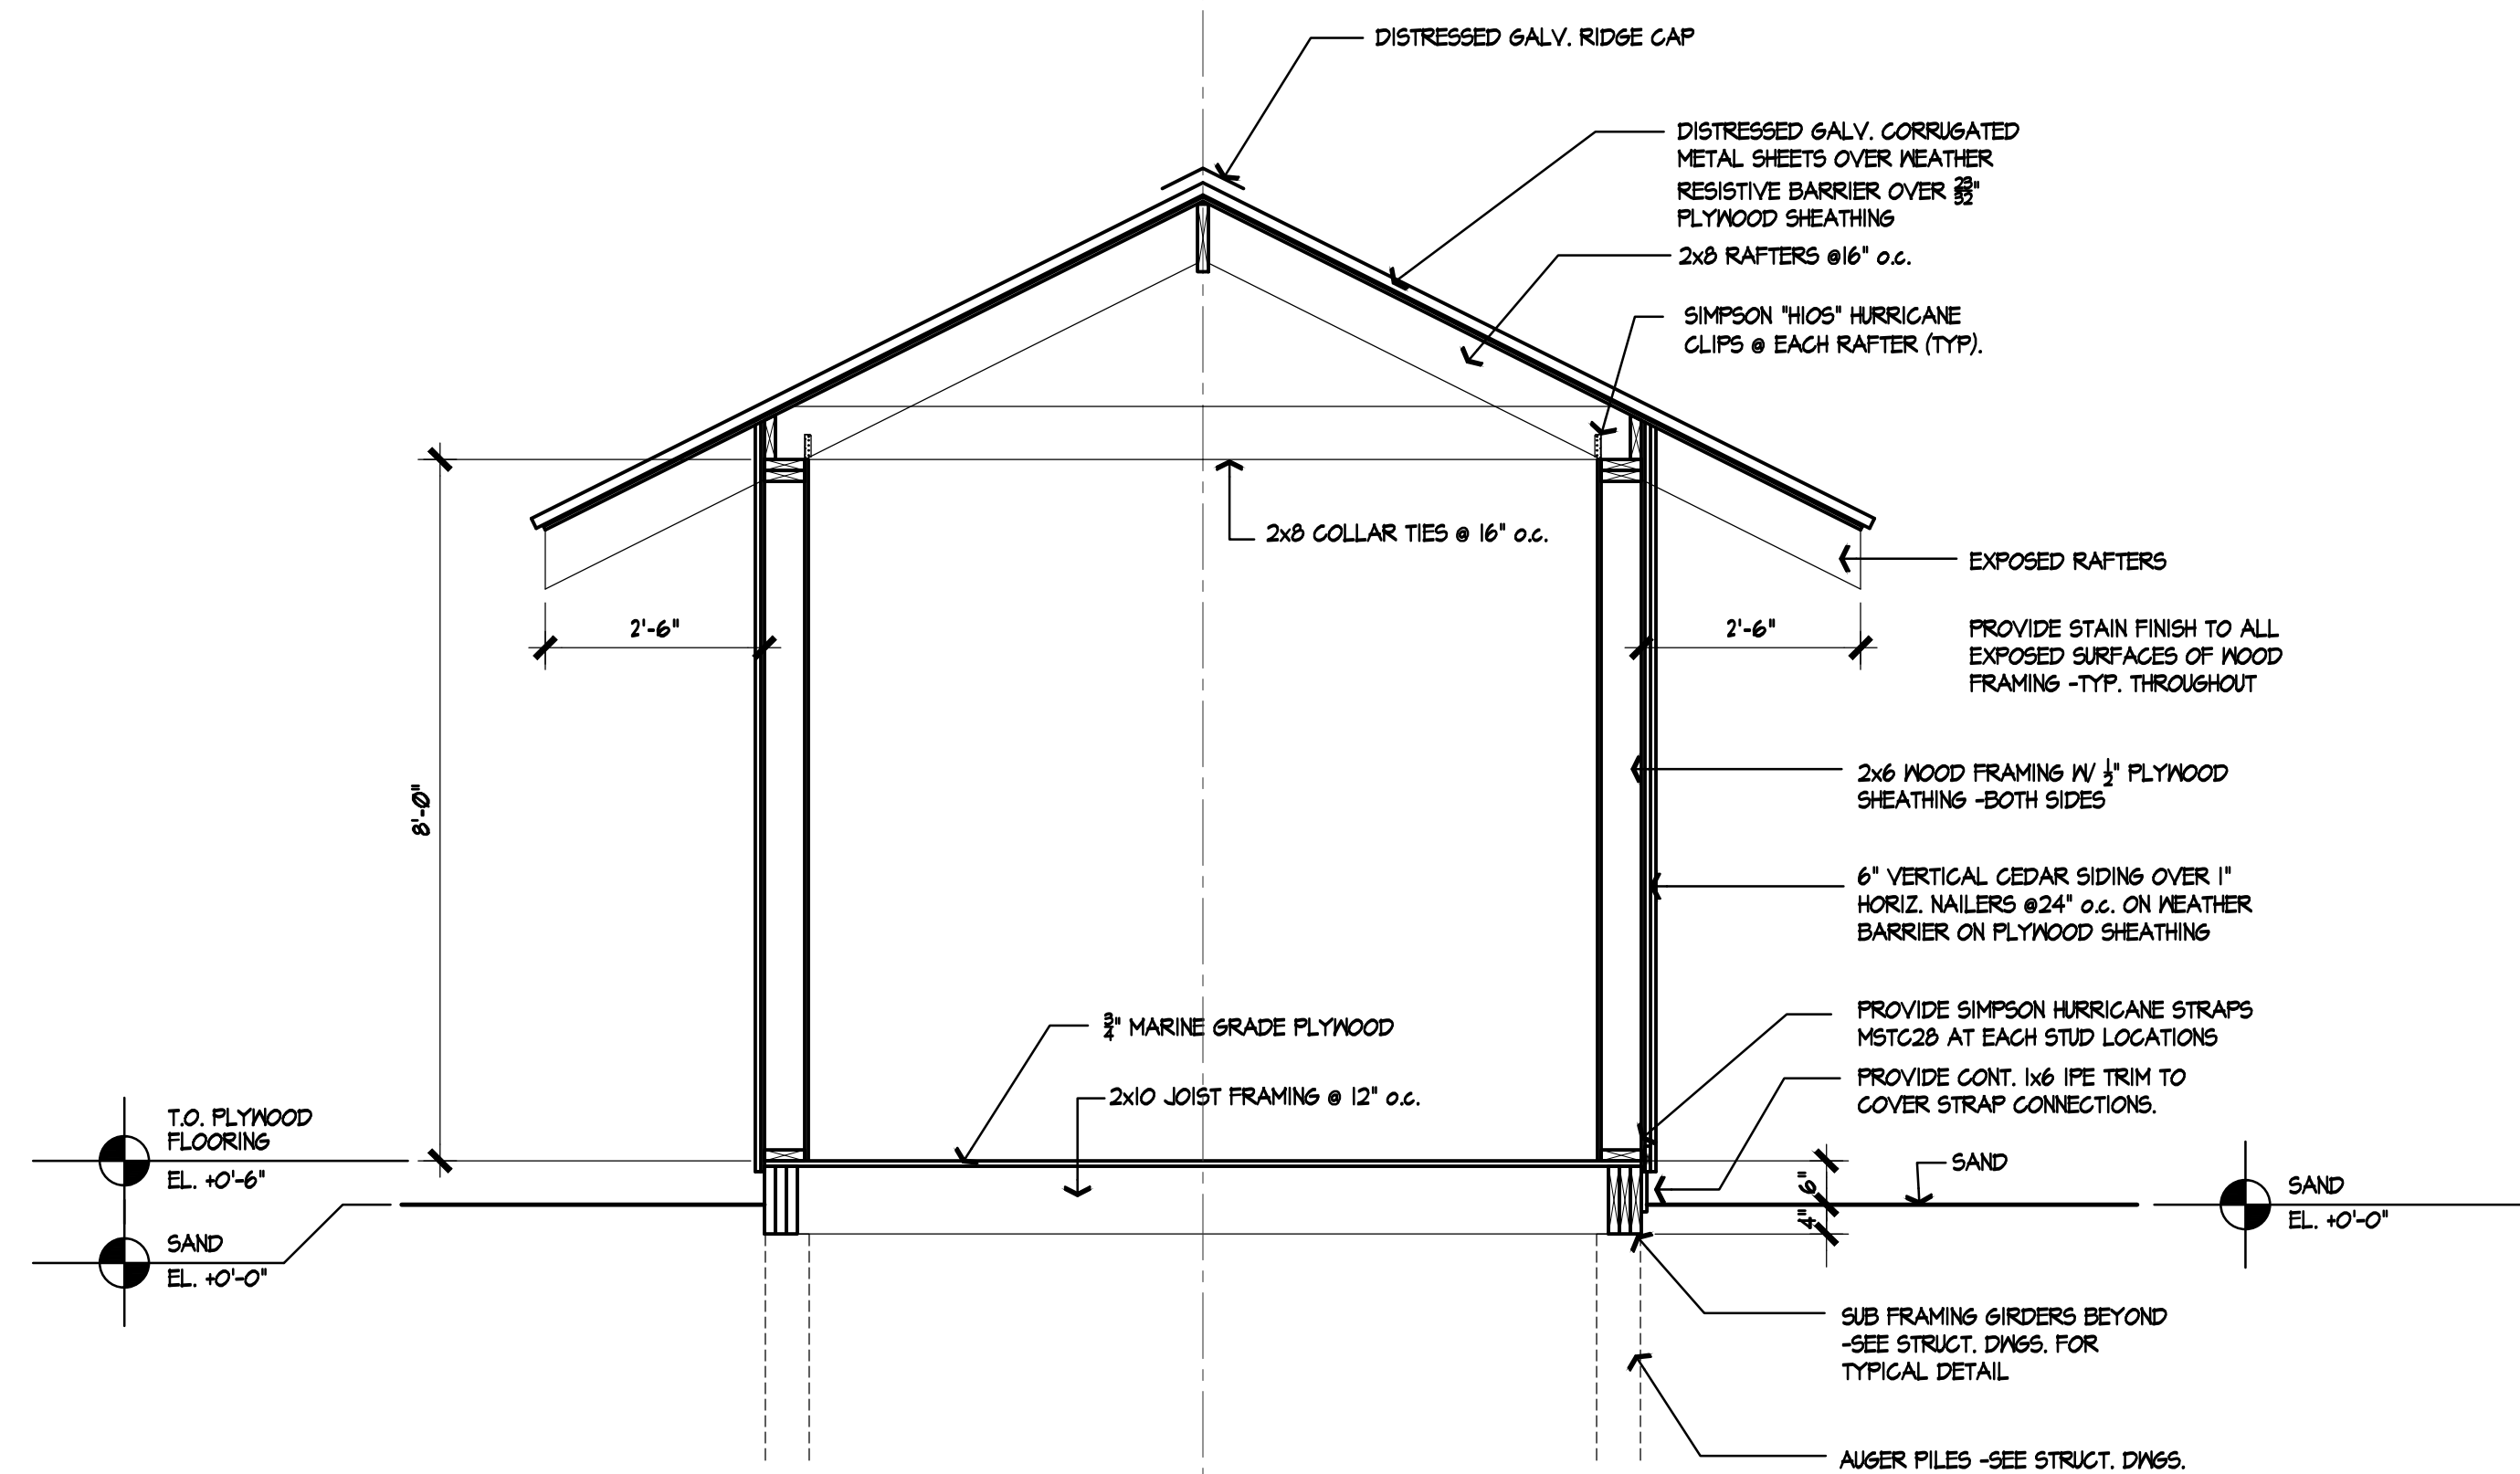


5 SECTION THRU - STORAGE SHED
SCALE: 1/2" = 1'-0"

MPM
STUDIO
L. L. C.

Architecture
Interior Design

8025 Black Horse Pike
Bayport One, Suite 107
West Atlantic City, New Jersey 08232
(609)646 5626 FAX (609)646 5664
www.MPMstudio.com

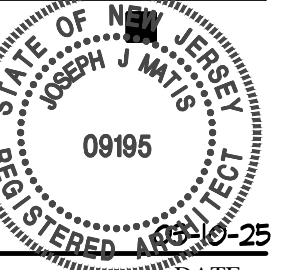

SIGNATURE: _____ DATE: _____
JOSEPH J. MATIS NCARB A.I.A.
New Jersey Registration No. 09195
NCARB Certified

CONSULTANTS
STRUCTURAL:
CONN SHAFER
CONSULTING ENGINEERS
structural engineers + parking consultants

MECHANICAL, ELECTRICAL & PLUMBING:
CONCORD
ENGINEERING
2311 Atlantic Avenue
Atlantic City, New Jersey 08401
(609) 272-9620 Fax (609) 272-8845
New Jersey Certification of
Authorization No. 24GA27942000

ISSUE/REVISIONS
03-10-25 ISSUE FOR PERMITS
03-14-25 ISSUE FOR PERMITS

PROJECT
LANDSHARK
BEACH
RENOVATION
RESORTS
BLOCK 1, LOTS 137, 138, 139, 140, 141, 142 & 142.01
Atlantic City, NJ

DRAWING TITLE
BEACH BAR DECK
STORAGE SHED
FLOOR PLAN
ELEVATIONS



PROJECT NUMBER
25001

DRAWN BY: DB CHECKED BY: JJM

DATE: 01/15/25

DRAWING NUMBER

A1.3

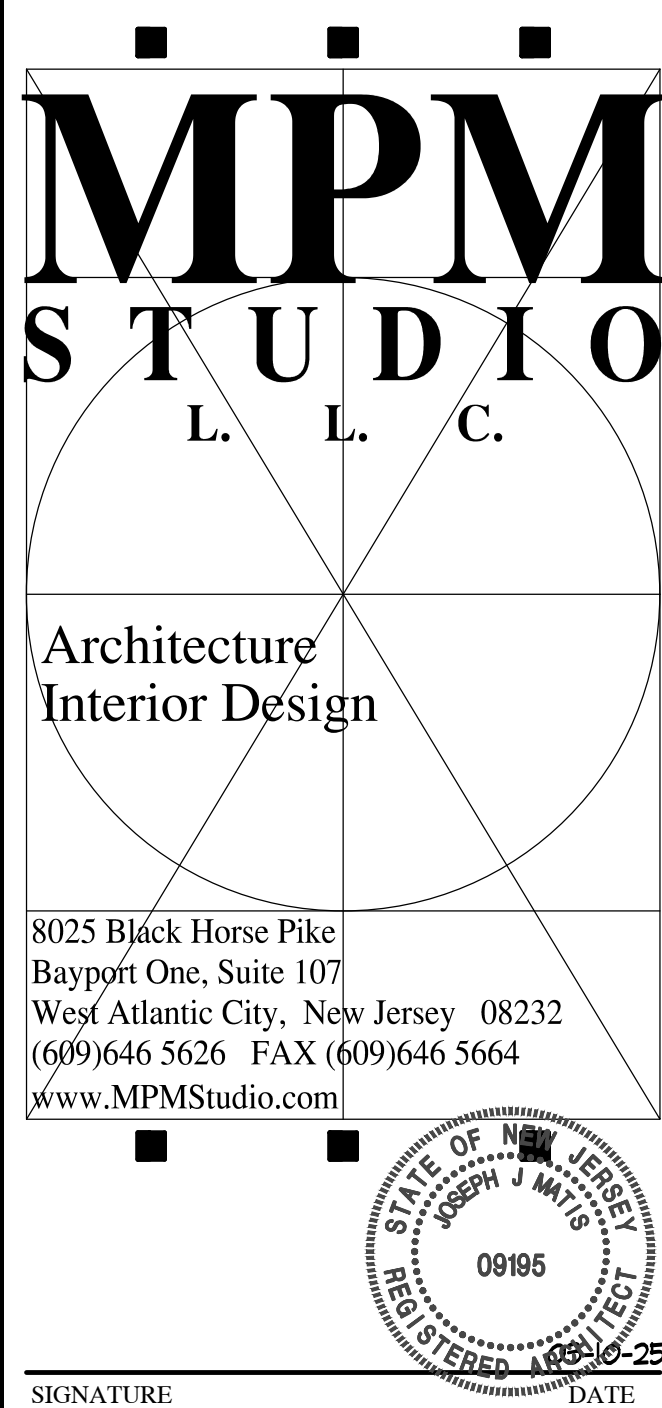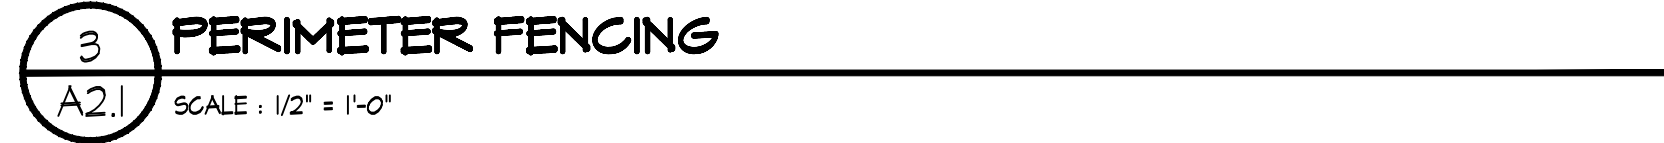

JOSEPH J. MATIS NCARB A.I.A.
New Jersey Registration No. 09195
NCARB Certified

CONSULTANTS

STRUCTURAL:

CONN SHAFFER
CONSULTING ENGINEERS
structural engineers + parking consultants

MECHANICAL, ELECTRICAL & PLUMBING:

CONCORD
ENGINEERING

2311 Atlantic Avenue
Atlantic City, New Jersey 08401
(609) 272-9620 Fax (609) 272-8945
New Jersey Certification of
Authorization No. 24GA27942000

ISSUE/REVISIONS
03-10-25 ISSUE FOR PERMITS

PROJECT


LANDSHARK
BEACH
RENOVATION
AT
RESORTS
BLOCK 1, LOTS 137, 138, 139, 140, 141, 142 & 142.01
Atlantic City, NJ

DRAWING TITLE

SITE
DETAILS

PROJECT NUMBER 25001

DRAWN BY	CHECKED BY
DB	JJM

DATE 01/15/25

DRAWING NUMBER

A2.1