





CARING INC.  
11 S IOWA AVE.  
ATLANTIC CITY, NJ 08401

CARING - AC OFFICE  
IMPROVEMENTS


CONSTRUCTION DOCUMENTS  
01-07-2025

### REVISIONS


NO.	DATE	DESCRIPTION
1	03/10/25	Revision 1

DRAWING TITLE:  
EXTERIOR ELEVATIONS


DRAWN BY: Author  
REVIEWED BY: Checker  
PROJECT NO.  
23049.01.001  
DRAWING NO.  
A-300

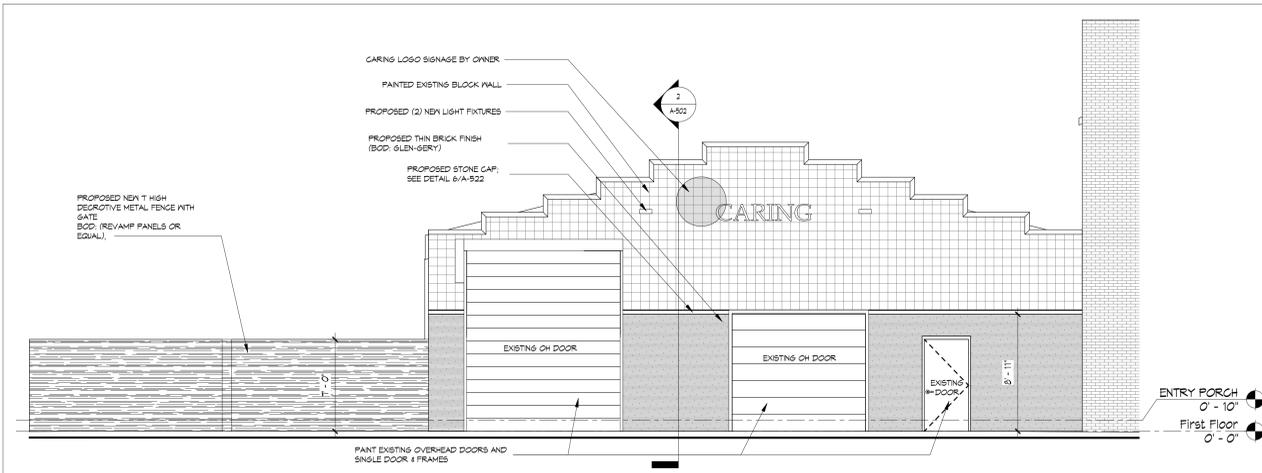


NORTH EXTERIOR ELEVATION AT ATLANTIC AVENUE SCALE 3/16" = 1'-0" 5

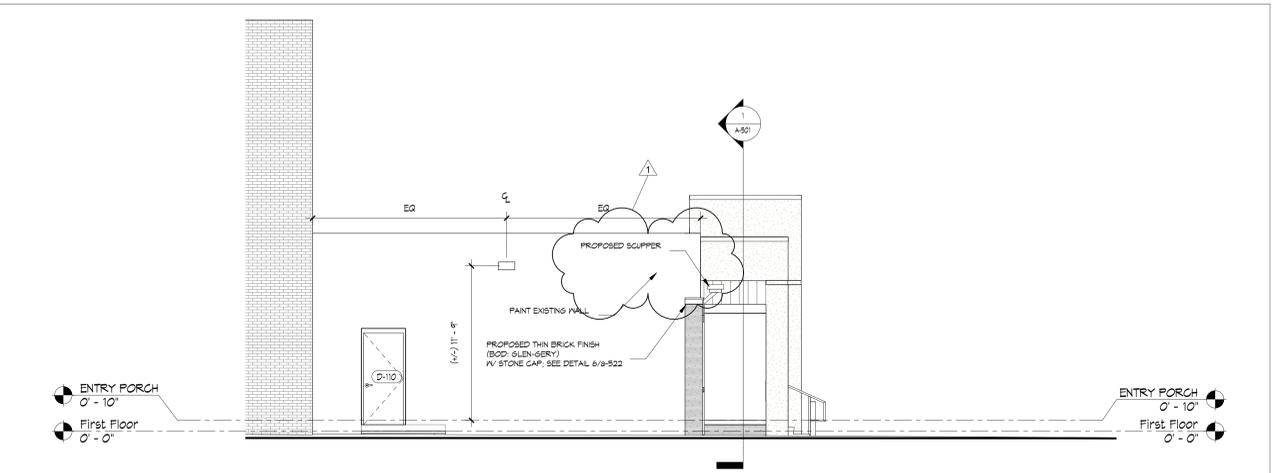


NORTH EXTERIOR ELEVATION SCALE 3/16" = 1'-0" 4

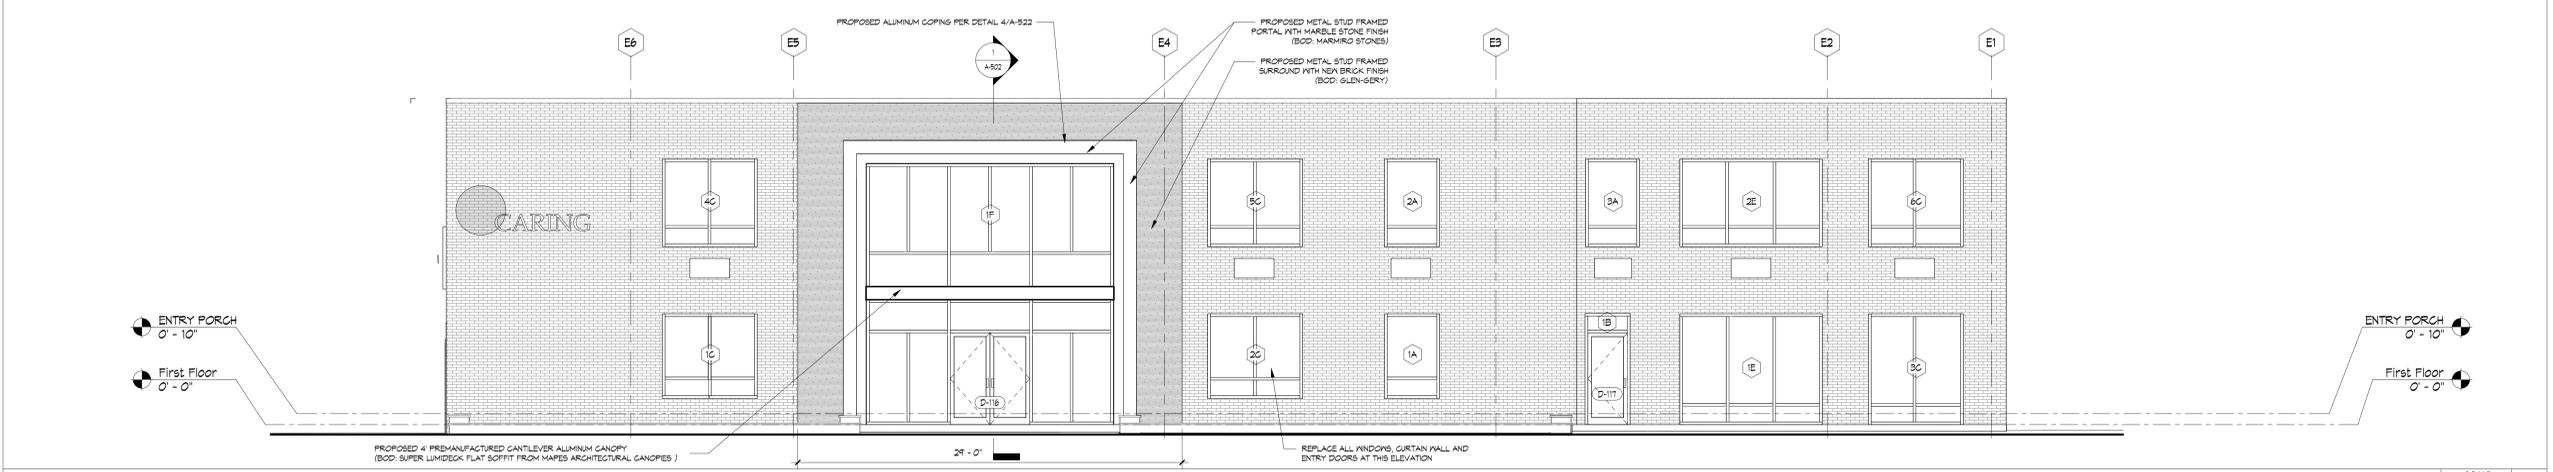

EAST EXTERIOR ELEVATION AT CALIFORNIA AVENUE SCALE 3/16" = 1'-0" 3

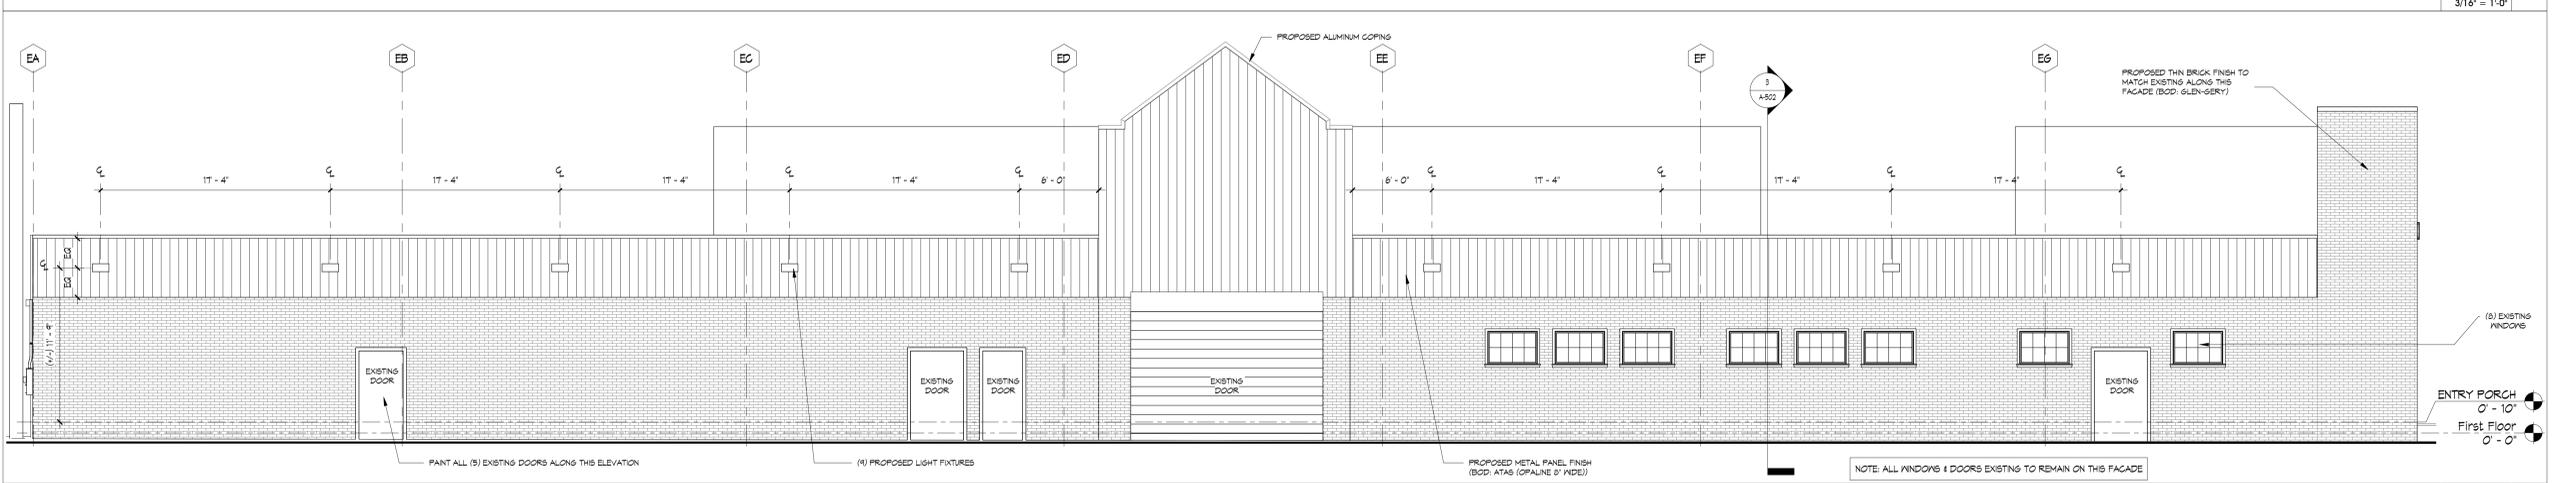

SOUTH EXTERIOR ELEVATION AT MONTEREY AVENUE SCALE 3/16" = 1'-0" 2

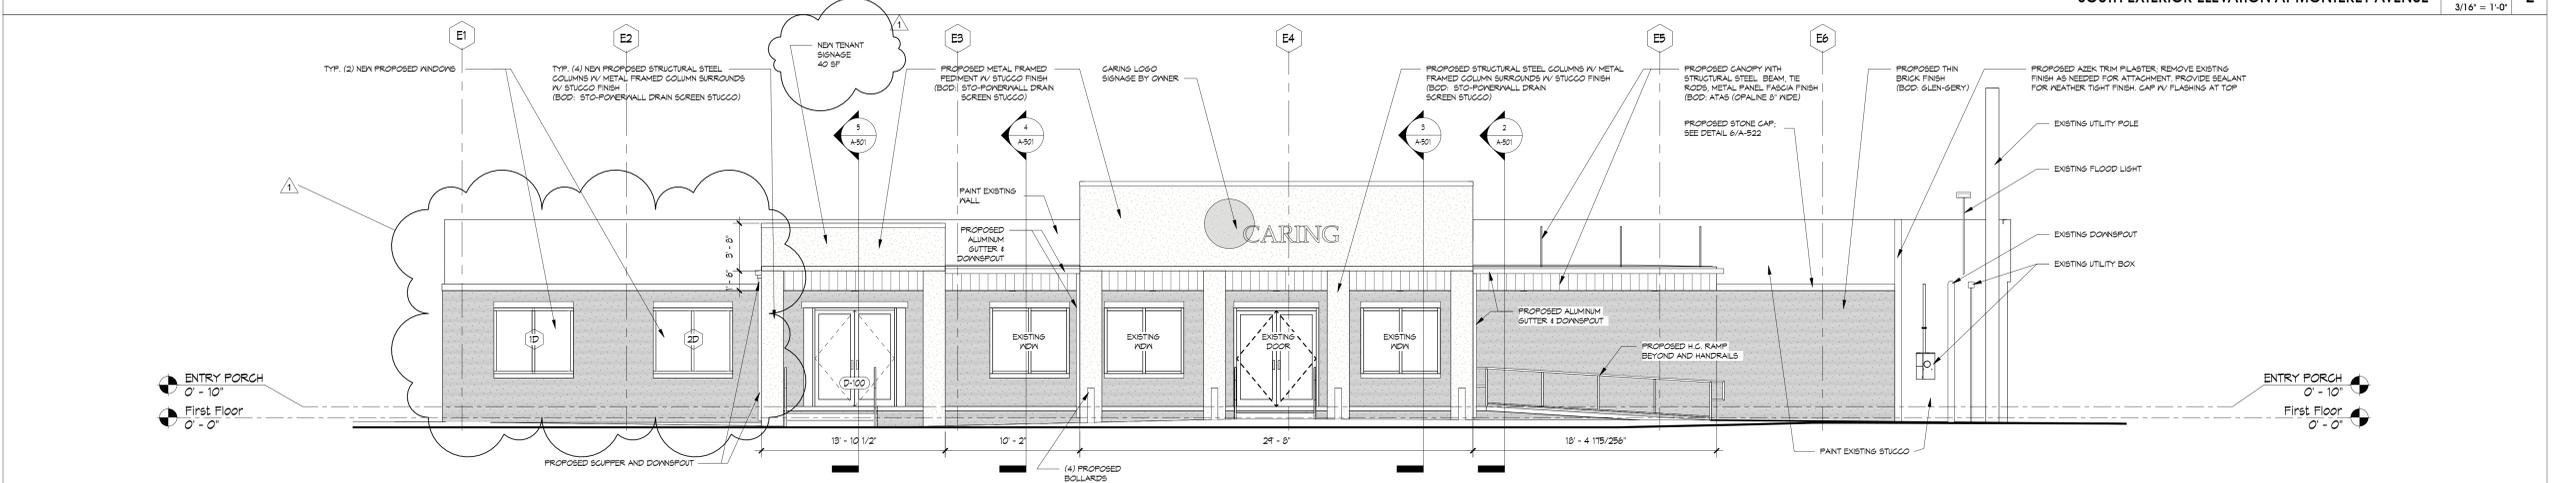

WEST EXTERIOR ELEVATION AT IOWA AVENUE SCALE 3/16" = 1'-0" 1