



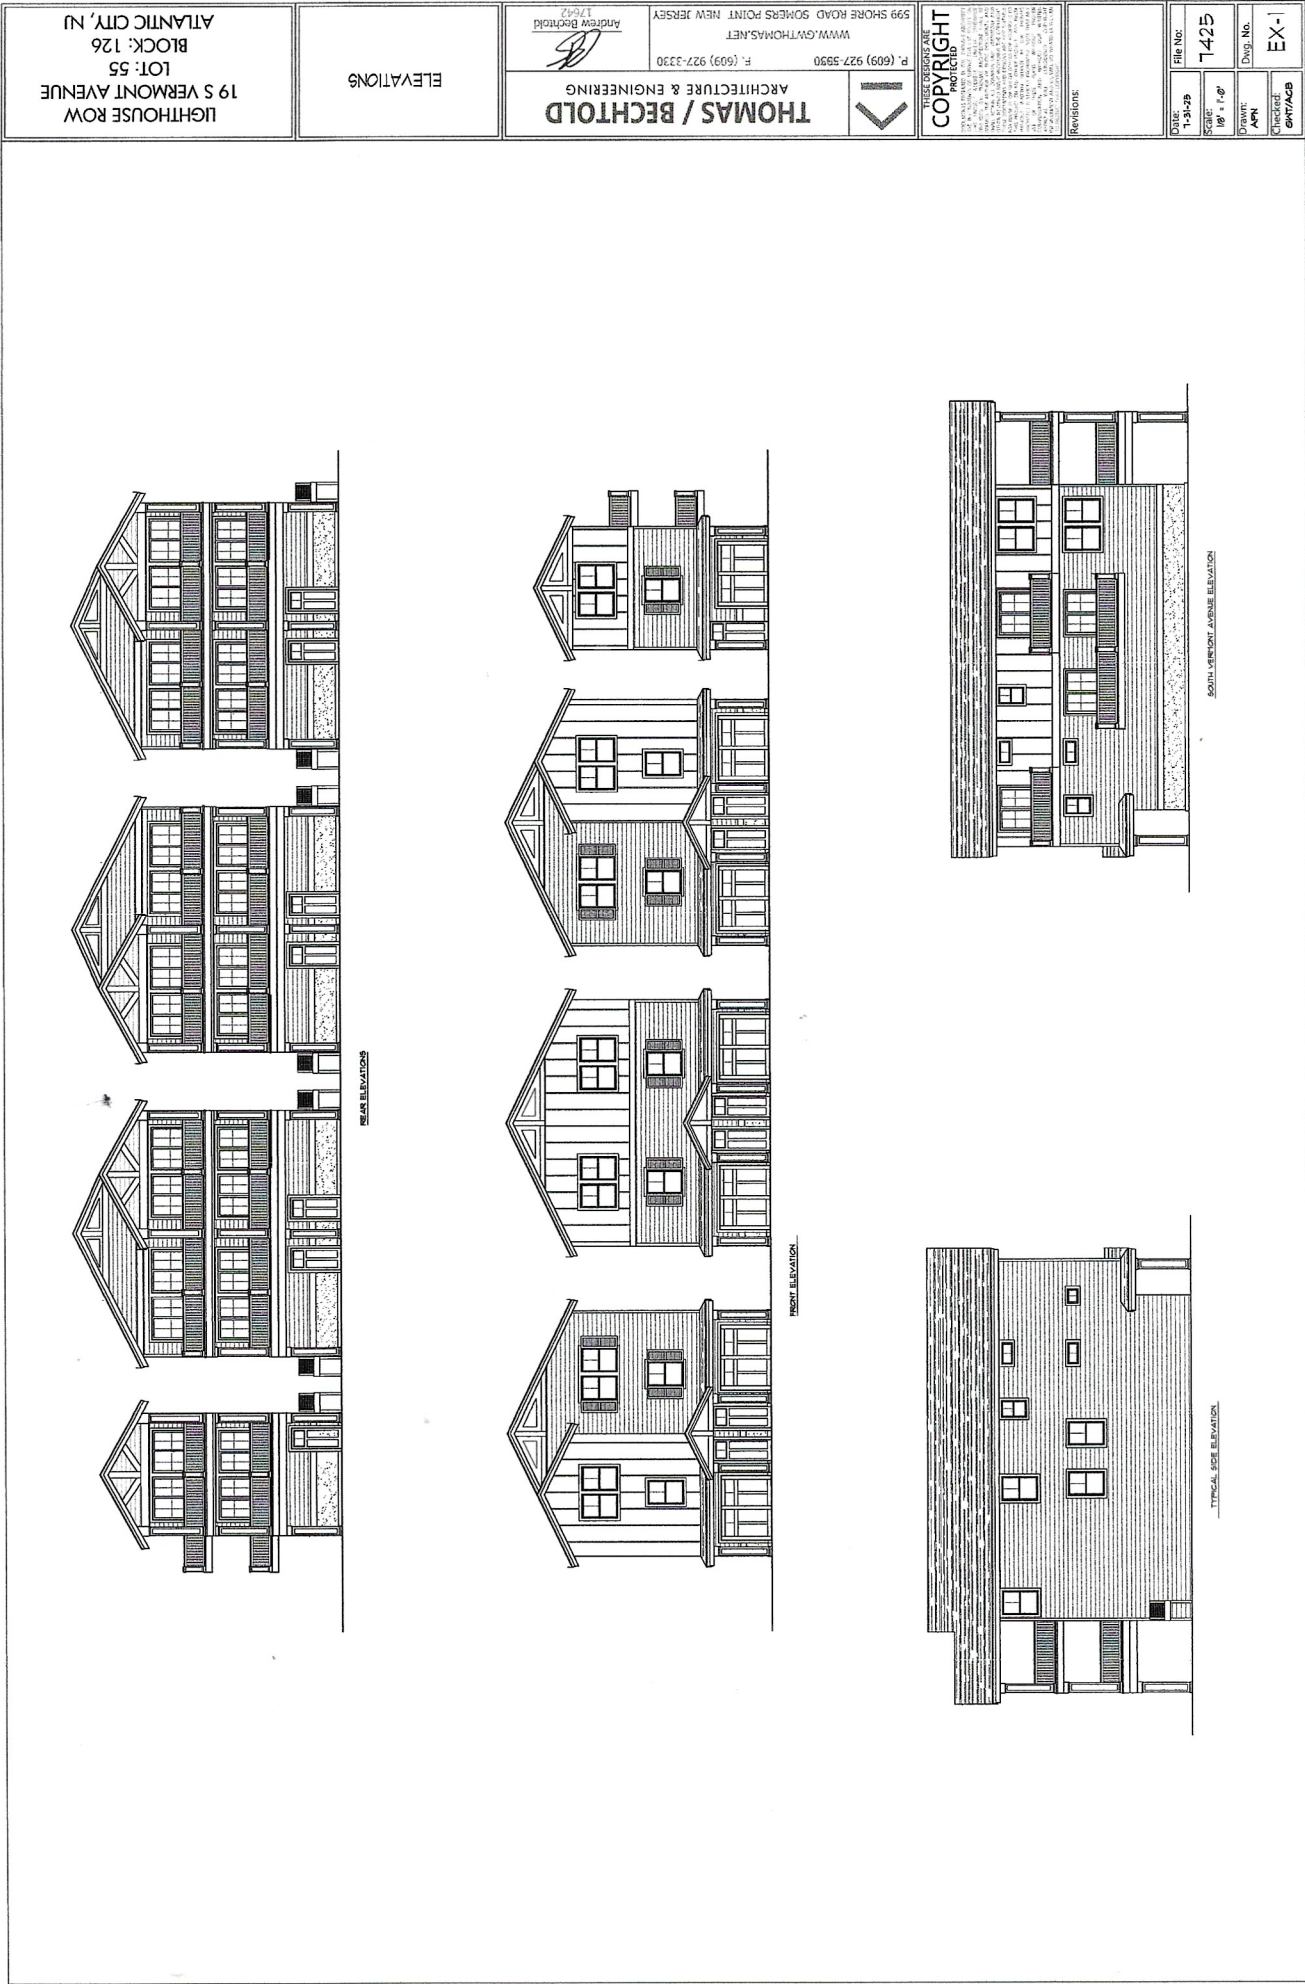


|                                                                                     |  |   |  |
|-------------------------------------------------------------------------------------|--|---|--|
| <b>THOMAS / BECHTOLD</b><br>ARCHITECTURE & ENGINEERING                              |  | P. (609) 927-5990<br>WWW.GWTHOMAS.NET<br>F. (609) 927-3330<br>599 SHORE ROAD, SOMERS POINT, NEW JERSEY 07079 |  |
| Andrew Bechtold<br>1/1/03                                                           |  | COPYRIGHT<br>NOTED                                                                                           |  |
| ELEVATION 6                                                                         |  | Revisions   |  |
| Lighthouse Row<br>19 S Vermont Avenue<br>Block: 126<br>Lot: 55<br>Atlantic City, NJ |  | Date: 1-31-23<br>Scale: 1/8" = 1'-0"<br>Drawn: AM<br>Checked: GW/ACB<br>File No: 7425<br>Dwg. No. EX-1       |  |

# TYPICAL FLOOR PLANS

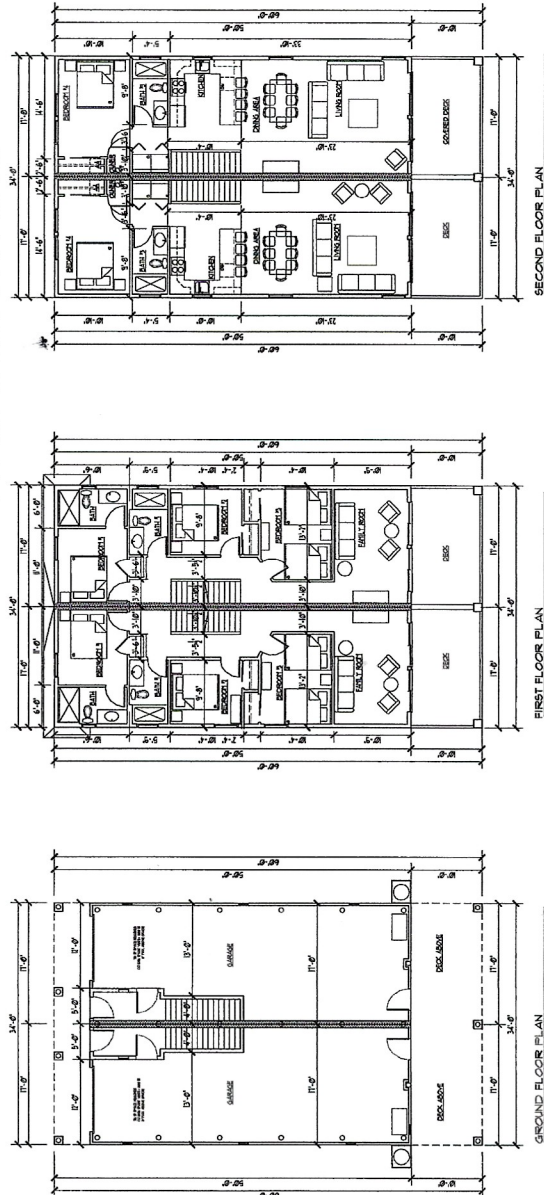

# CORNER LOT FLOOR PLANS

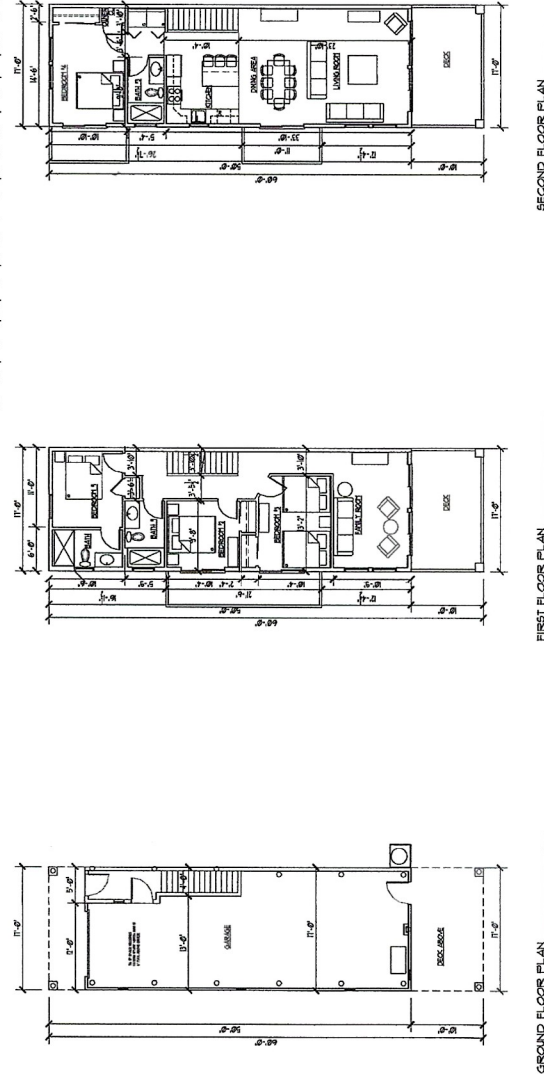

### ROOF PLAN

## SECOND FLOOR PLAN

**FIRST FLOOR PLAN**

GROUND FLOOR PLAN

**ROOF PLAN**

**SECOND FLOOR PLAN**

FIRST FLOOR PLAN

GROUND FLOOR PLAN