




811 CALL BEFORE YOU DIG  
 SHARED UTILITY LOCATIONS (SUL) ARE SHOWN FOR INFORMATION ONLY. THE ACCURACY OF THESE LOCATIONS IS NOT GUARANTEED. THE USER SHALL VERIFY THE LOCATION AND DEPTH OF ALL UTILITIES PRIOR TO CONSTRUCTION.

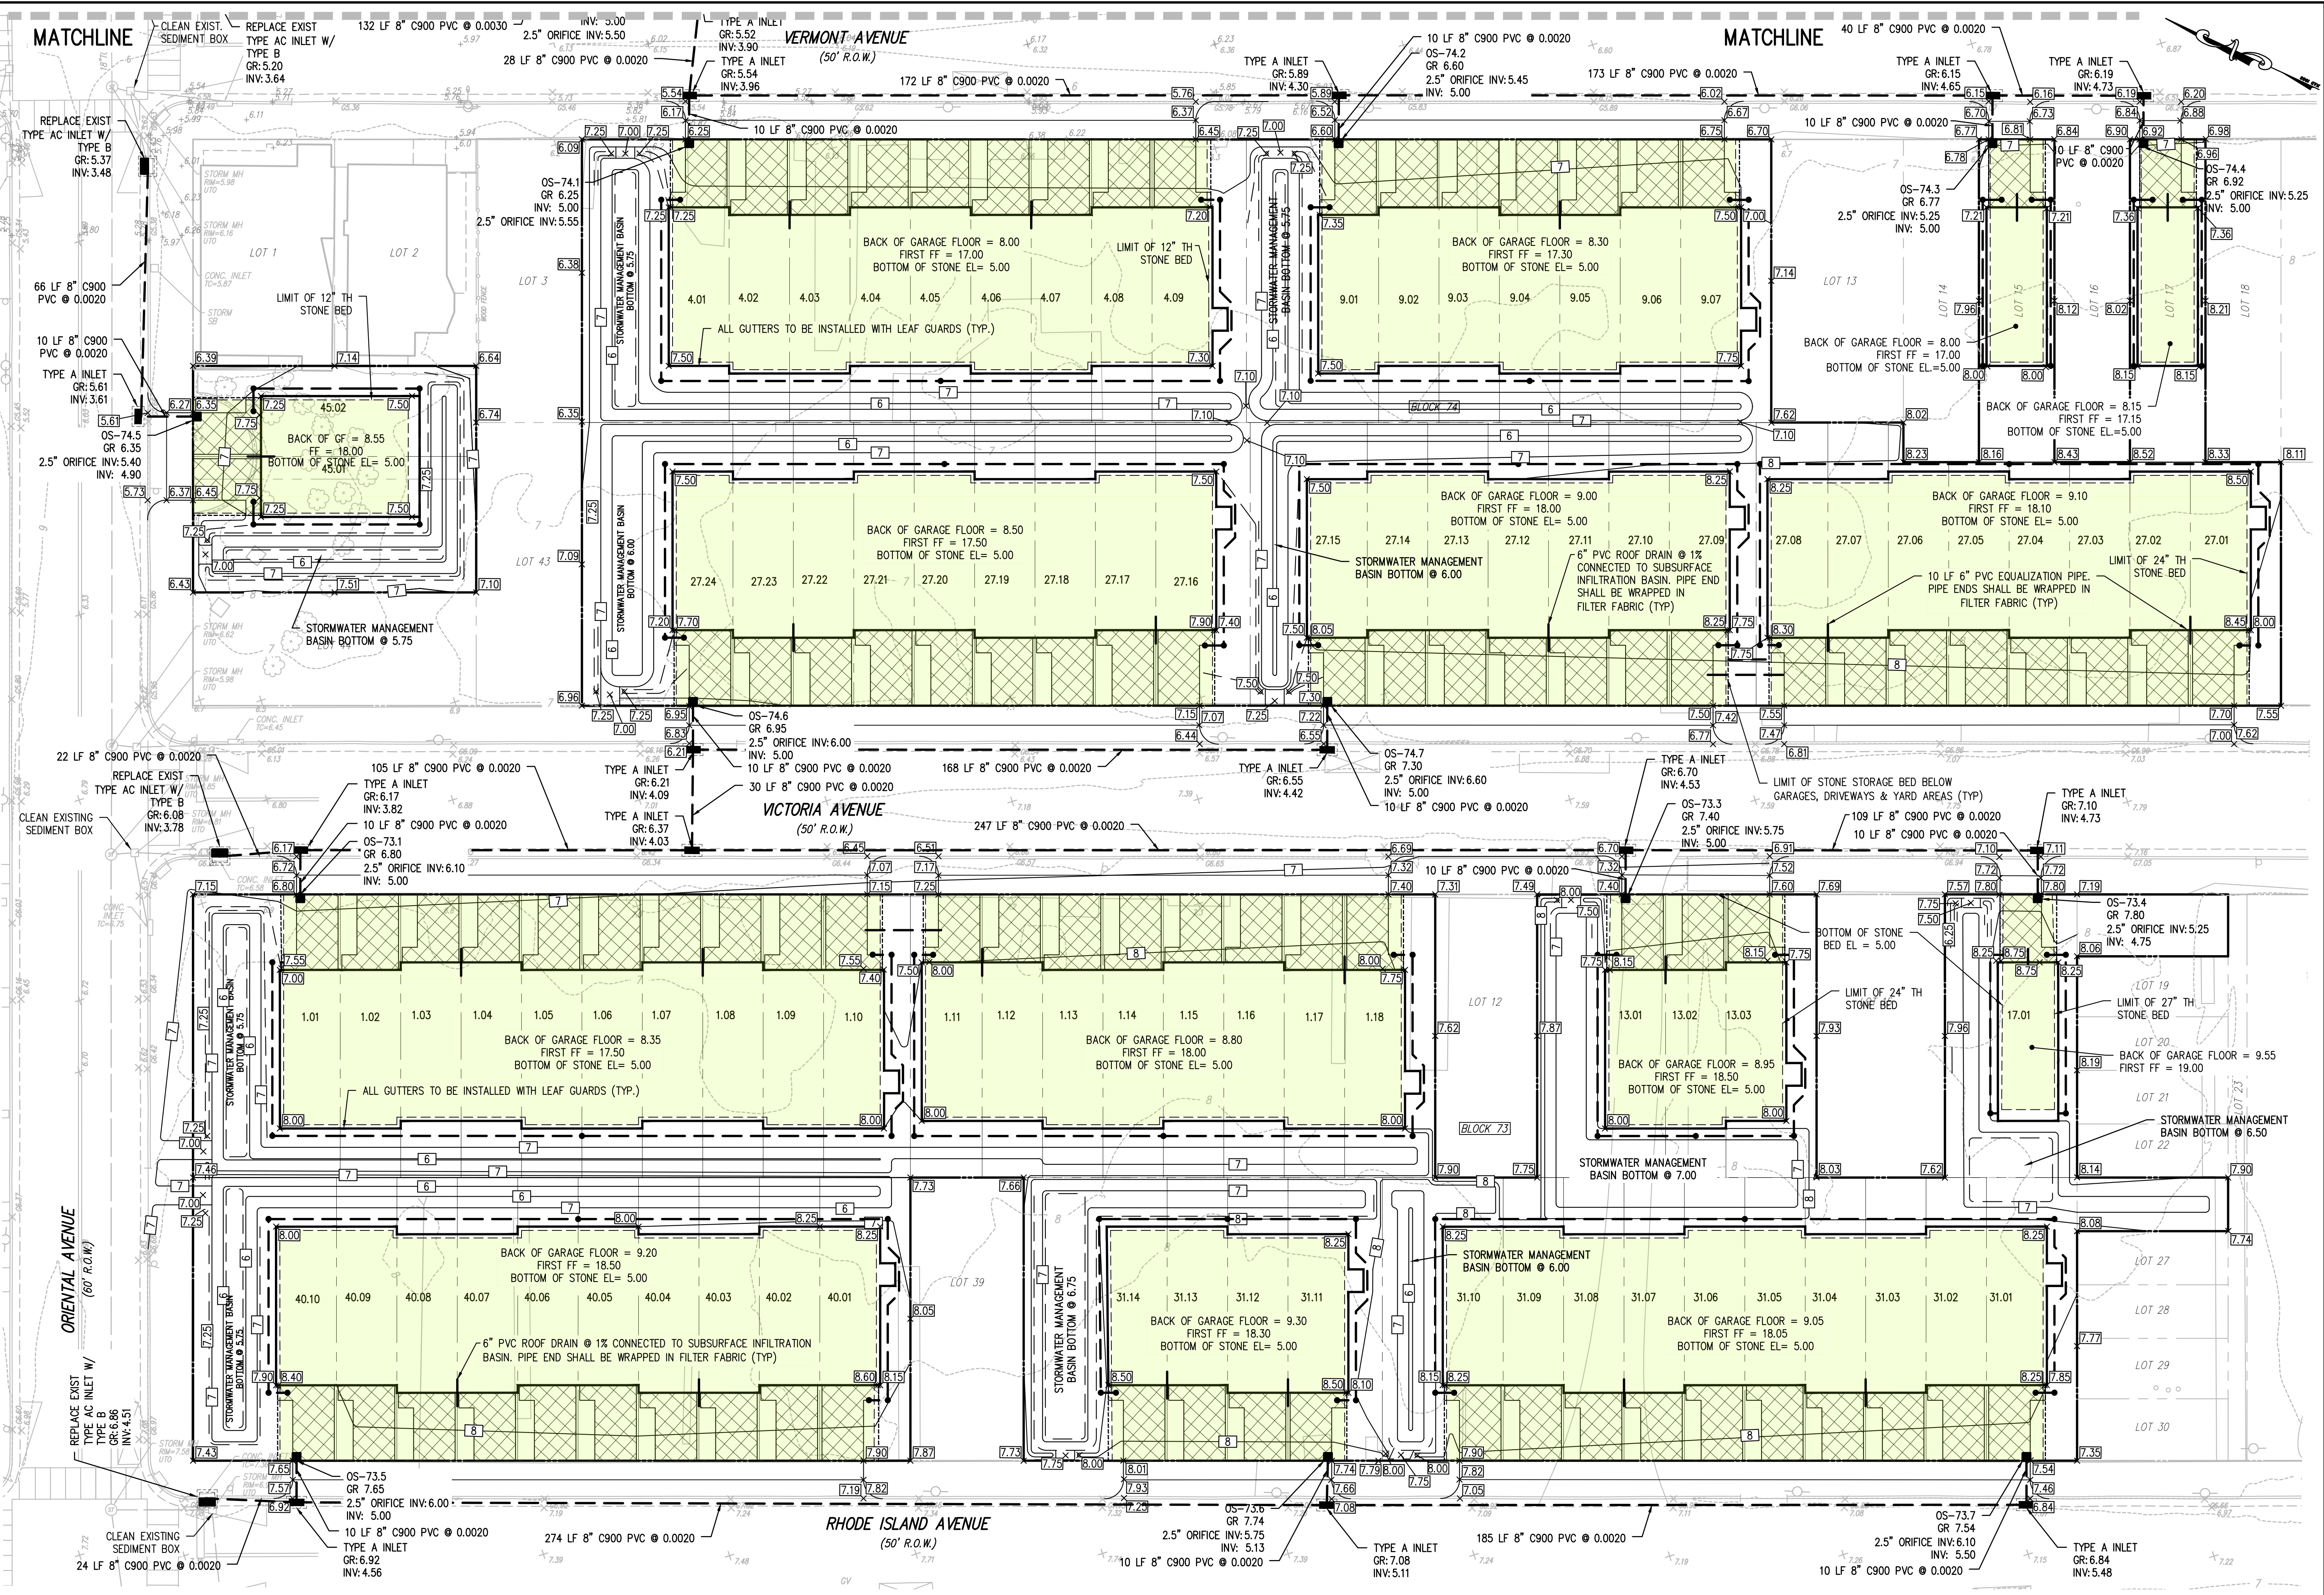


**811**  
Know what's Below.  
Call before you dig.

1. EXISTING UTILITY INFORMATION SHOWN ON THESE PLANS IS FURNISHED BY THE UTILITY COMPANIES AND/OR THE SURVEYOR AND THE ACCURACY THEREOF IS NOT THE RESPONSIBILITY OF SCIULLO ENGINEERING SERVICES, LLC. IT IS THE RESPONSIBILITY OF THE OWNERS AND/OR CONTRACTOR TO CALL 1-800-272-1000 FOR FIELD LOCATION OF UNDERGROUND UTILITIES PRIOR TO CONSTRUCTION.

2. THESE PLANS ARE NOT FOR CONSTRUCTION UNTIL "ISSUED FOR CONSTRUCTION" APPEARS IN THE TITLEBLOCK.

STONE STORAGE BED BELOW GARAGES AND DRIVEWAYS

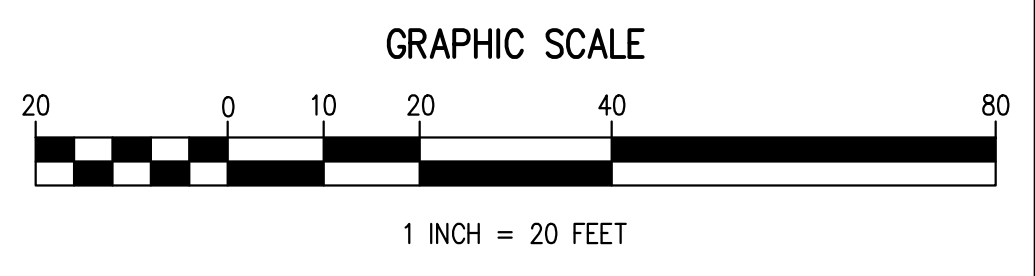

**SCIUULLO ENGINEERING SERVICES, LLC**  
 137 S. NEW YORK AVENUE, SUITE 2  
 ATLANTIC CITY, NEW JERSEY 08401  
 PHONE: (609) 300-5171  
 WWW.SCIULLOENGINEERING.COM  
 NJ CERTIFICATE OF AUTHORIZATION NO. 24C29290700

**JASON T. SCIULLO, P.E., P.P.**  
 PROFESSIONAL ENGINEER, NEW JERSEY LICENSE NO. 24C60488000  
 PROFESSIONAL PLANNER, NEW JERSEY LICENSE NO. 33J00628400

**SOUTHEAST INLET RESIDENTIAL TOWNHOMES**  
 PRELIMINARY AND FINAL SUBDIVISION & SITE PLANS  
 BLOCKS 73, 74, 76 & 78, MULTIPLE LOTS  
 ATLANTIC CITY, ATLANTIC COUNTY, NEW JERSEY

**GRADING PLAN**

**INLET AC PARTNERS LLC**  
 1650 UMEKIN PIKE, SUITE B10 1043  
 DRESHER, PENNSYLVANIA 19025

DATE	ISSUE NO.	BY	APPR.
11/24/2025	2	GRDA & NJREP SUBMISSION	LAT JTS
10/01/2025	1	INITIAL RELEASE	LAT JTS
		SUBMISSION/REVISION	

PROJECT NO. TRA 002.01  
 SCALE 1" = 20'  
 SHEET 11 OF 23  
**C0302**