


SHERATON AC CONVERSION

TWO CONVENTION BOULEVARD,
ATLANTIC CITY, NJ 08401

SITE PLAN SUBMITTAL _ 10-17-2025

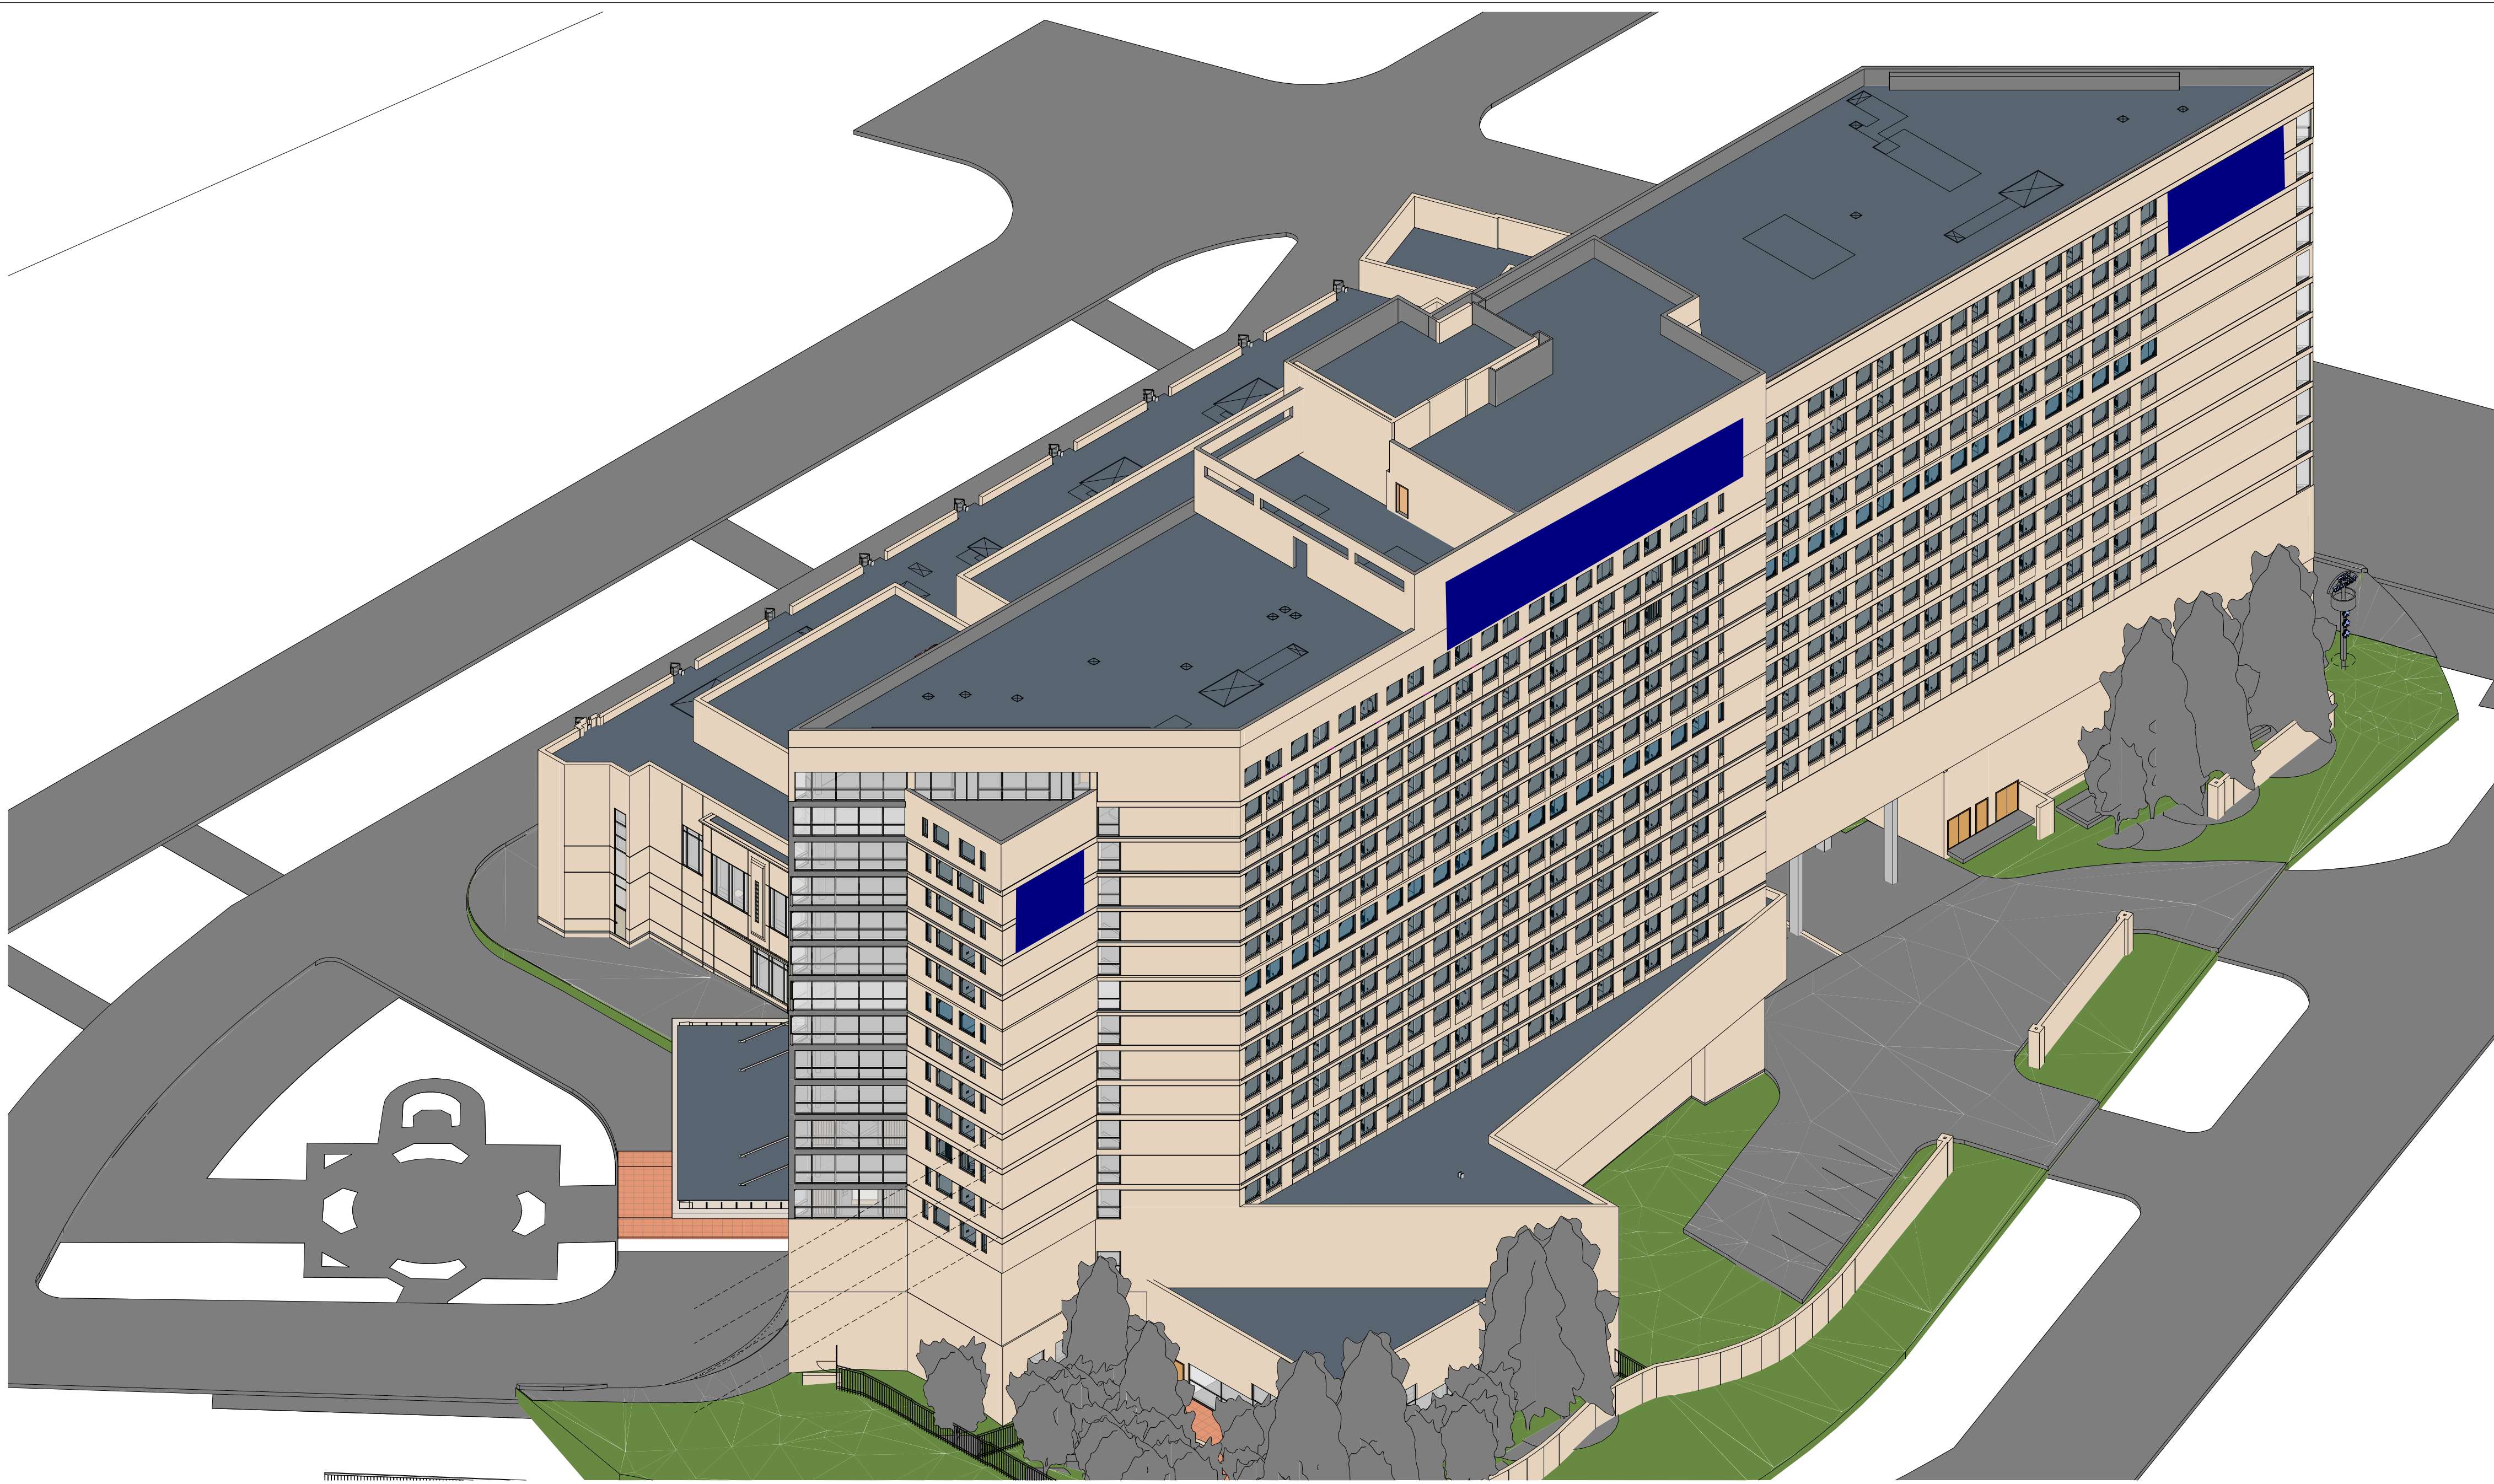

DRAWING INDEX			SITE PLAN SUBMITTAL 10-17-2025
DWG. NO.	SHEET TITLE		
01 CODE			
AC-000	COVER		X
02 CIVIL			
C-1	TITLE SHEET		X
C-2	PROPERTY SURVEY		X
C-3	SITE DEVELOPMENT PLAN		X
C-4	SOIL EROSION & SEDIMENT CONTROL PLAN		X
C-5	SITE DETAILS		X
04 ARCHITECTURE			
AC-101	OCCUPANCY CALCULATIONS		X
AC-102	OCCUPANCY CALCULATIONS		X
A-100	SITE PLAN		X
A-101	PROPOSED FIRST FLOOR PLAN		X
A-101A	PROPOSED ENLARGED PATIO		X
A-102	PROPOSED SECOND FLOOR PLAN		X
A-103-HT	PROPOSED THIRD FLOOR PLAN		X
A-104-HT	PROPOSED FLOOR PLAN		X
A-105-HT	PROPOSED FLOOR PLAN		X
A-107	OVERALL PROPOSED FLOOR PLANS		X
A-108	OVERALL PROPOSED FLOOR PLANS		X
A-109	OVERALL PROPOSED FLOOR PLANS		X
A-120a-HT	ENLARGED PLAN - TYP. D ROOM		X
A-120b-HT	INTERIOR ELEVATIONS		X
A-121a-HT	ENLARGED PLAN - TYP. K ROOM		X
A-121b-HT	INTERIOR ELEVATIONS		X
A-122a-HT	ENLARGED PLAN TYPICAL HC ROOM		X
A-122b-HT	INTERIOR ELEVATIONS		X
A-123a-HT	ENLARGED TYPICAL TOWER END K ROOM		X
A-123b-HT	INTERIOR ELEVATIONS		X
A-124a-HT	ENLARGED TYPICAL TOWER END DOUBLE ROOM		X
A-124b-HT	INTERIOR ELEVATIONS		X
A-125a-HT	ENLARGED TYPICAL HOSP. SUITE		X
A-125b-HT	INTERIOR ELEVATIONS		X
A-126a-HT	ENLARGED TYPICAL ADA HOSPITALITY SUITE		X
A-126b-HT	INTERIOR ELEVATIONS		X
A-130a	DEMO AND PROPOSED UNIT PLAN-STUDIO		X
A-131	DEMO AND PROPOSED 1BR PLAN		X
A-132	DEMO AND PROPOSED 2BR PLAN		X
A-133	DEMO AND PROPOSED 1BR PLAN- (TOWER END)		X
A-134	DEMO AND PROPOSED HOSP. SUITE PLAN		X
A-135	DEMO AND PROPOSED VIP SUITE 01 PLAN		X
A-136	DEMO AND PROPOSED VIP SUITE 02 PLAN		X
A-137	DEMO AND PROPOSED PRES. SUITE PLAN		X
A-300	EXTERIOR ELEVATIONS		X
A-301	EXTERIOR ELEVATIONS		X
A-400	BUILDING SECTIONS		X
A-401	BUILDING SECTIONS		X
A-912	EXISTING ROOMS AND PROPOSED UNIT MATRIX		X

WATG
SOSH

Advisory Planning Architecture Landscaping Interiors
Atlantic City | NJ | +1(609) 345-5222 watg.com

Thomas J. Sykes, A.I.A., P.P.
Founding Principal
William A. Salerno, A.I.A., P.P.
Founding Principal
Mark Petrella, A.I.A.
Principal
Kimberly McCarron, NCARB
Principal
John M. DeRiche III, R.A., A.I.A., NCARB
Principal


X Thomas J. Sykes - New Jersey License # 21A00762900

Two Convention Boulevard,
Atlantic City, NJ 08401

SHERATON AC CONVERSION

SITE PLAN SUBMITTAL
10-17-2025

REVISIONS

NO.	DATE	DESCRIPTION
-----	------	-------------

DRAWING TITLE:
COVER

DRAWN BY: Author	DRAWING NO.
REVIEWED BY: Checker	
PROJECT NO. 24040.002.001	

AC-000

10/17/2025 7:19:10 PM