

Advisory Planning Architecture Landscaping Interiors
Atlantic City | NJ | +1(609) 345-5222 watg.com

Thomas J. Sykes, A.I.A., P.P.
Founding Principal

William A. Salerno, A.I.A., P.P.
Founding Principal

Mark Petrella, A.I.A.
Principal

Kimberly McCarron, NCARB
Principal

John M. DeRichie III, R.A., A.I.A., NCARB
Principal

X
Thomas J. Sykes - New Jersey License # 21A100762900

Two Convention Boulevard,
Atlantic City, NJ 08401

SHERATON AC CONVERSION

SCHEMATIC DESIGN
XX-XX-XXXX

REVISIONS

PROGRESS PRINT
10/16/2025
5:38:27 PM

NO.	DATE	DESCRIPTION
-----	------	-------------


DRAWING TITLE:
SITE PLAN

DRAWN BY: Author	D
REVIEWED BY: Checker	
PROJECT NO. 24040.002.001	

DRAWING NO.

A-100

10/16/2025 5:38:27 PM

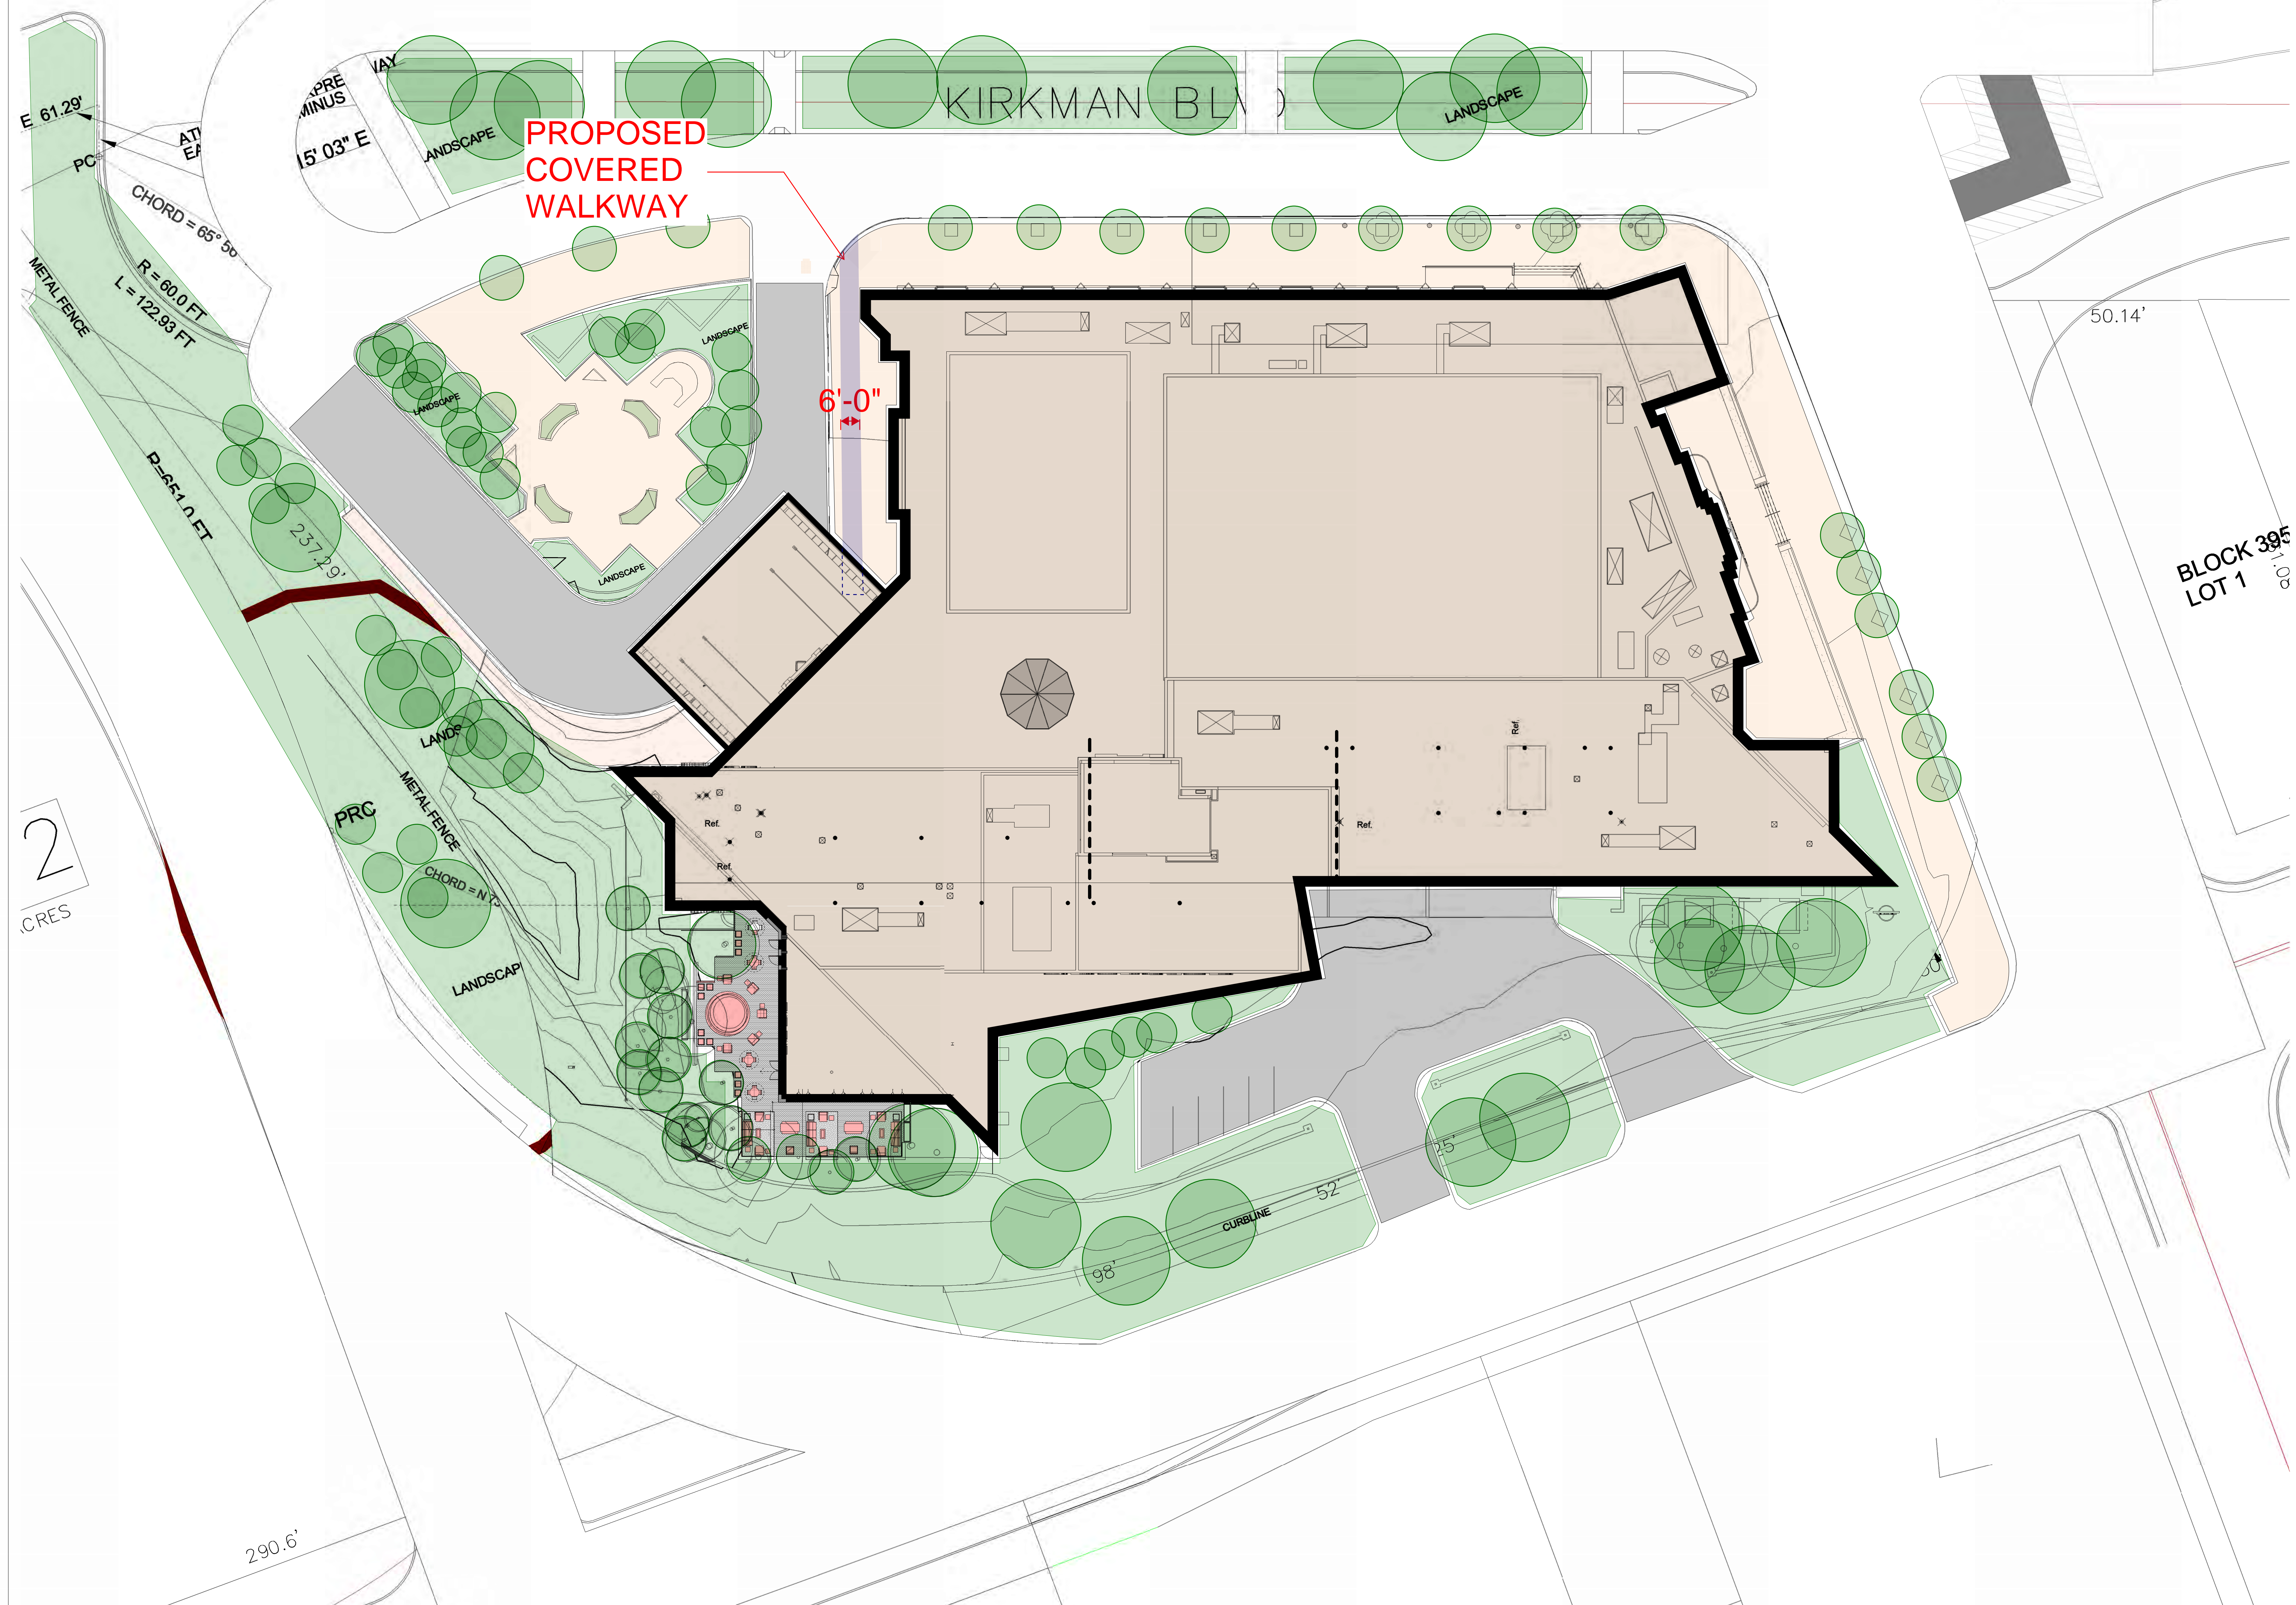

SITE PLAN

SCALE
1" = 20'-0"

1