

Two Convention Boulevard,
Atlantic City, NJ 08401

SHERATON AC CONVERSION

SITE PLAN SUBMITTAL
10-17-2025


REVISIONS

NO.	DATE	DESCRIPTION
-----	------	-------------

DRAWING TITLE:
PROPOSED THIRD FLOOR PLAN

DRAWN BY: Author	DRAWING NO.
REVIEWED BY: Checker	A-103-HT
PROJECT NO. 24040.002.001	

10/17/2025 7:16:48 PM

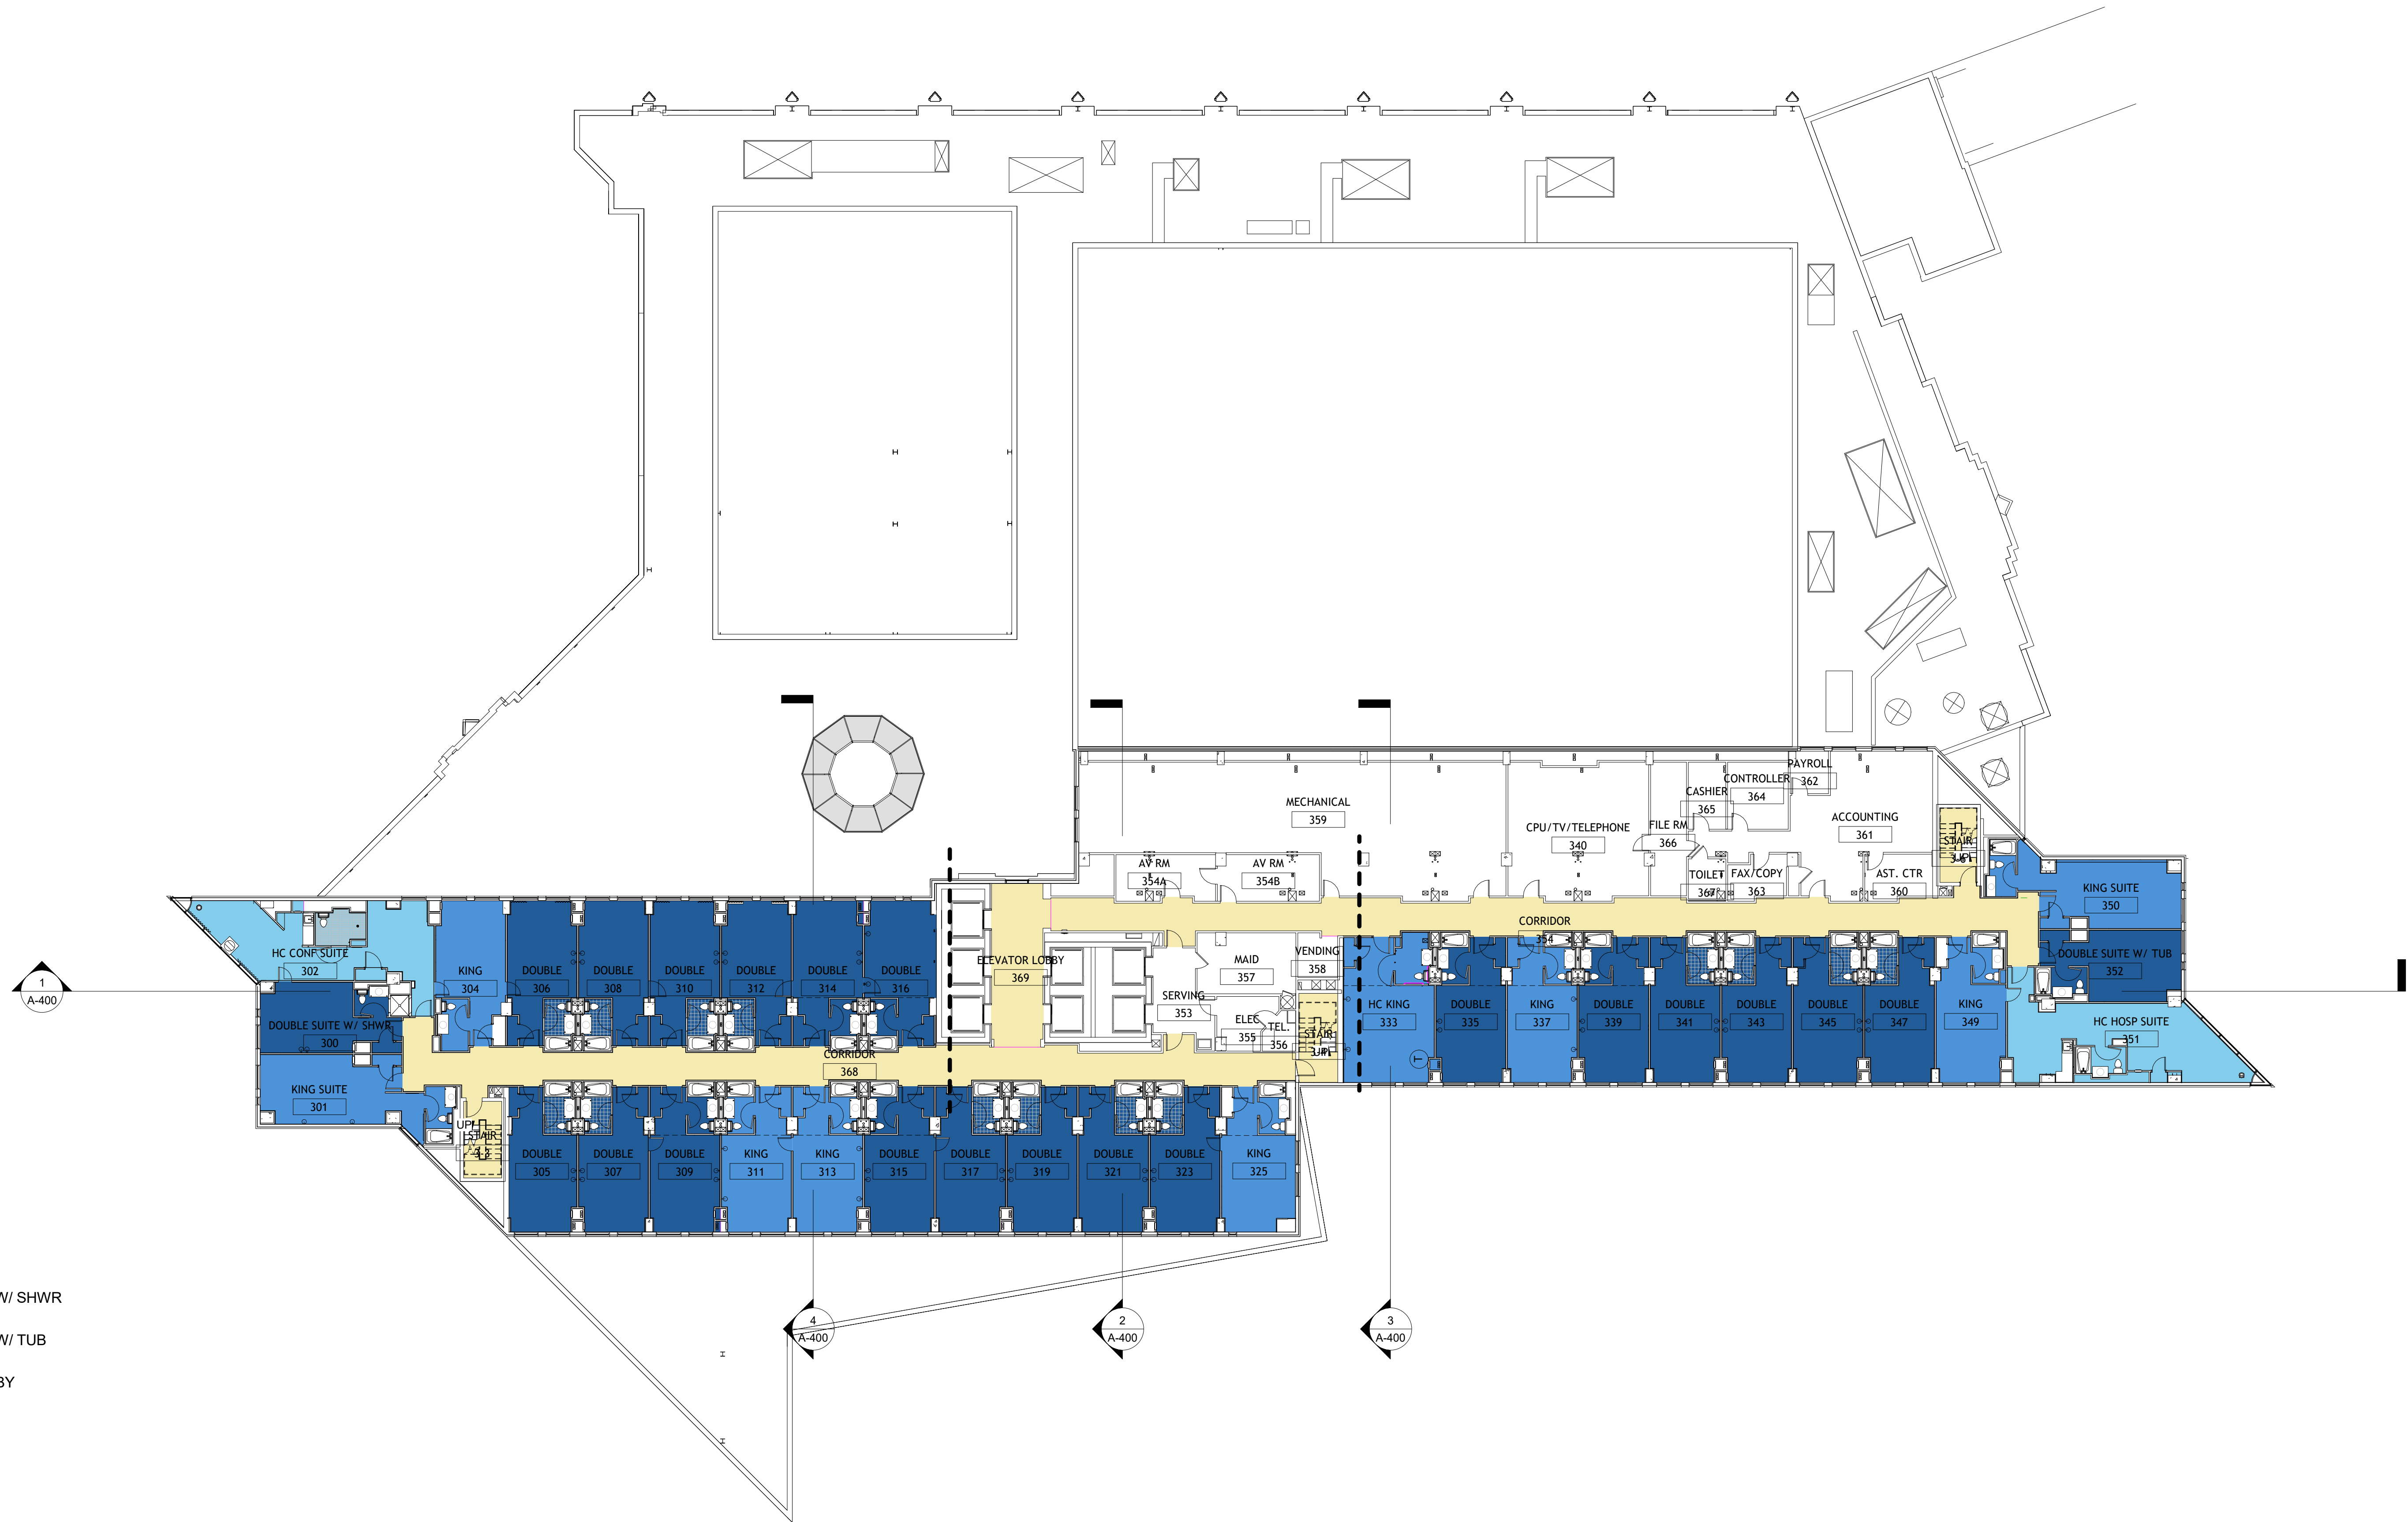

Room Legend

- CORRIDOR
- DOUBLE
- DOUBLE SUITE W/ SHWR
- DOUBLE SUITE W/ TUB
- ELEVATOR LOBBY
- HC CONF SUITE
- HC HOSP SUITE
- HC KING
- KING
- KING SUITE
- STAIR