




EXISTING SECOND FLOOR PLAN
SCALE 1/4" = 1'

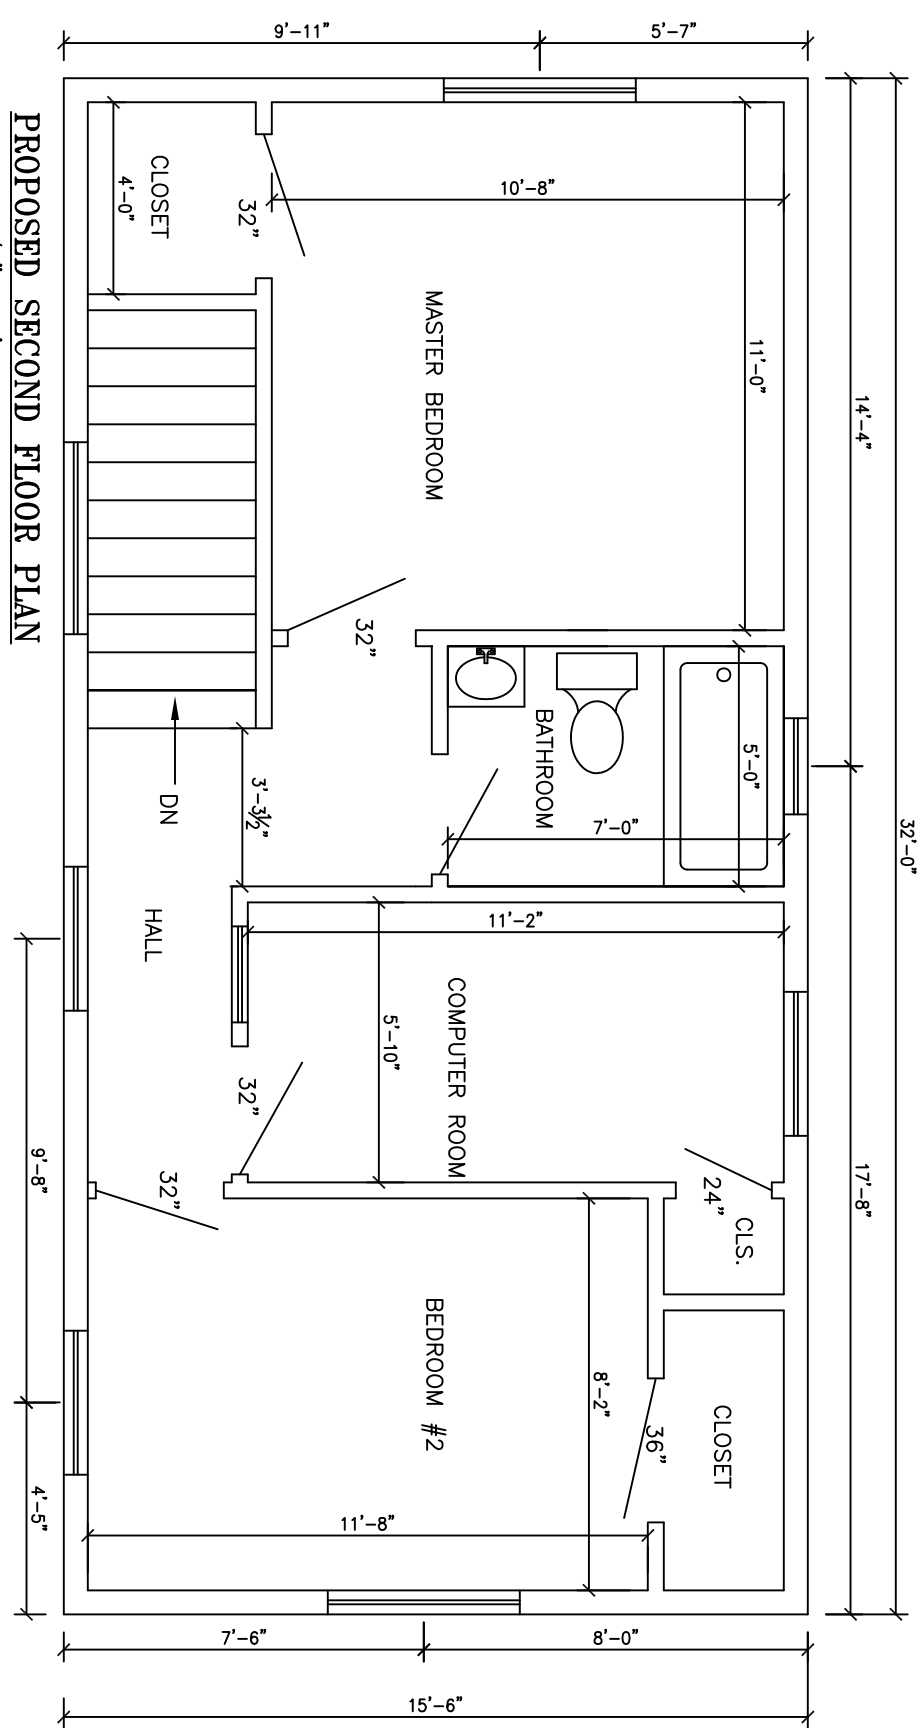


PROPOSED SECOND FLOOR PLAN
SCALE 1/4" = 1'

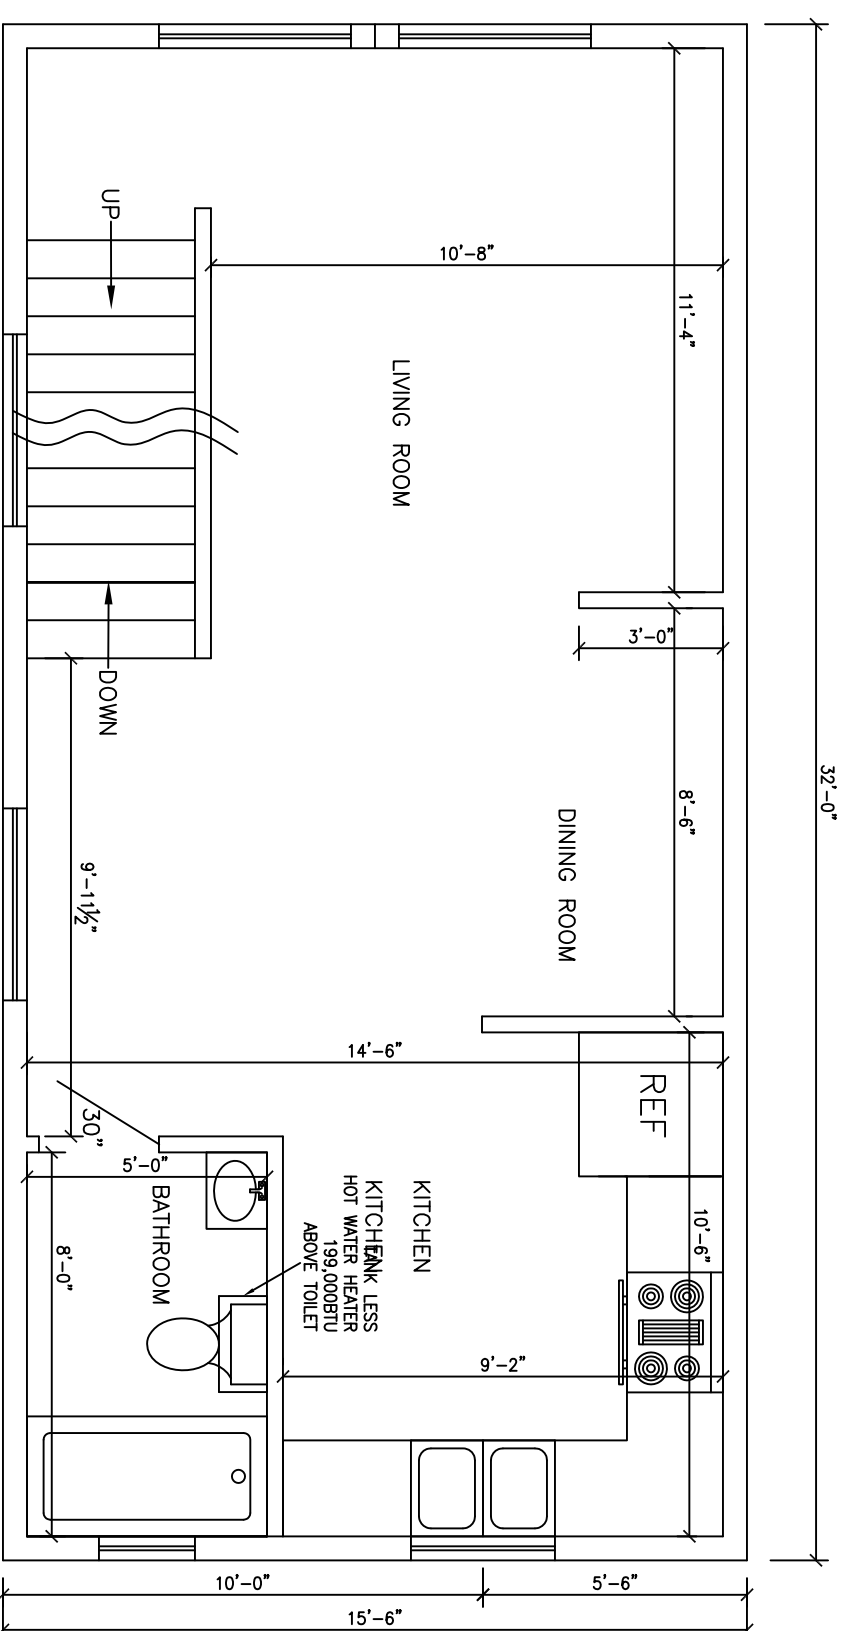

PROPOSED FIRST FLOOR PLAN
SCALE 1/4" = 1'

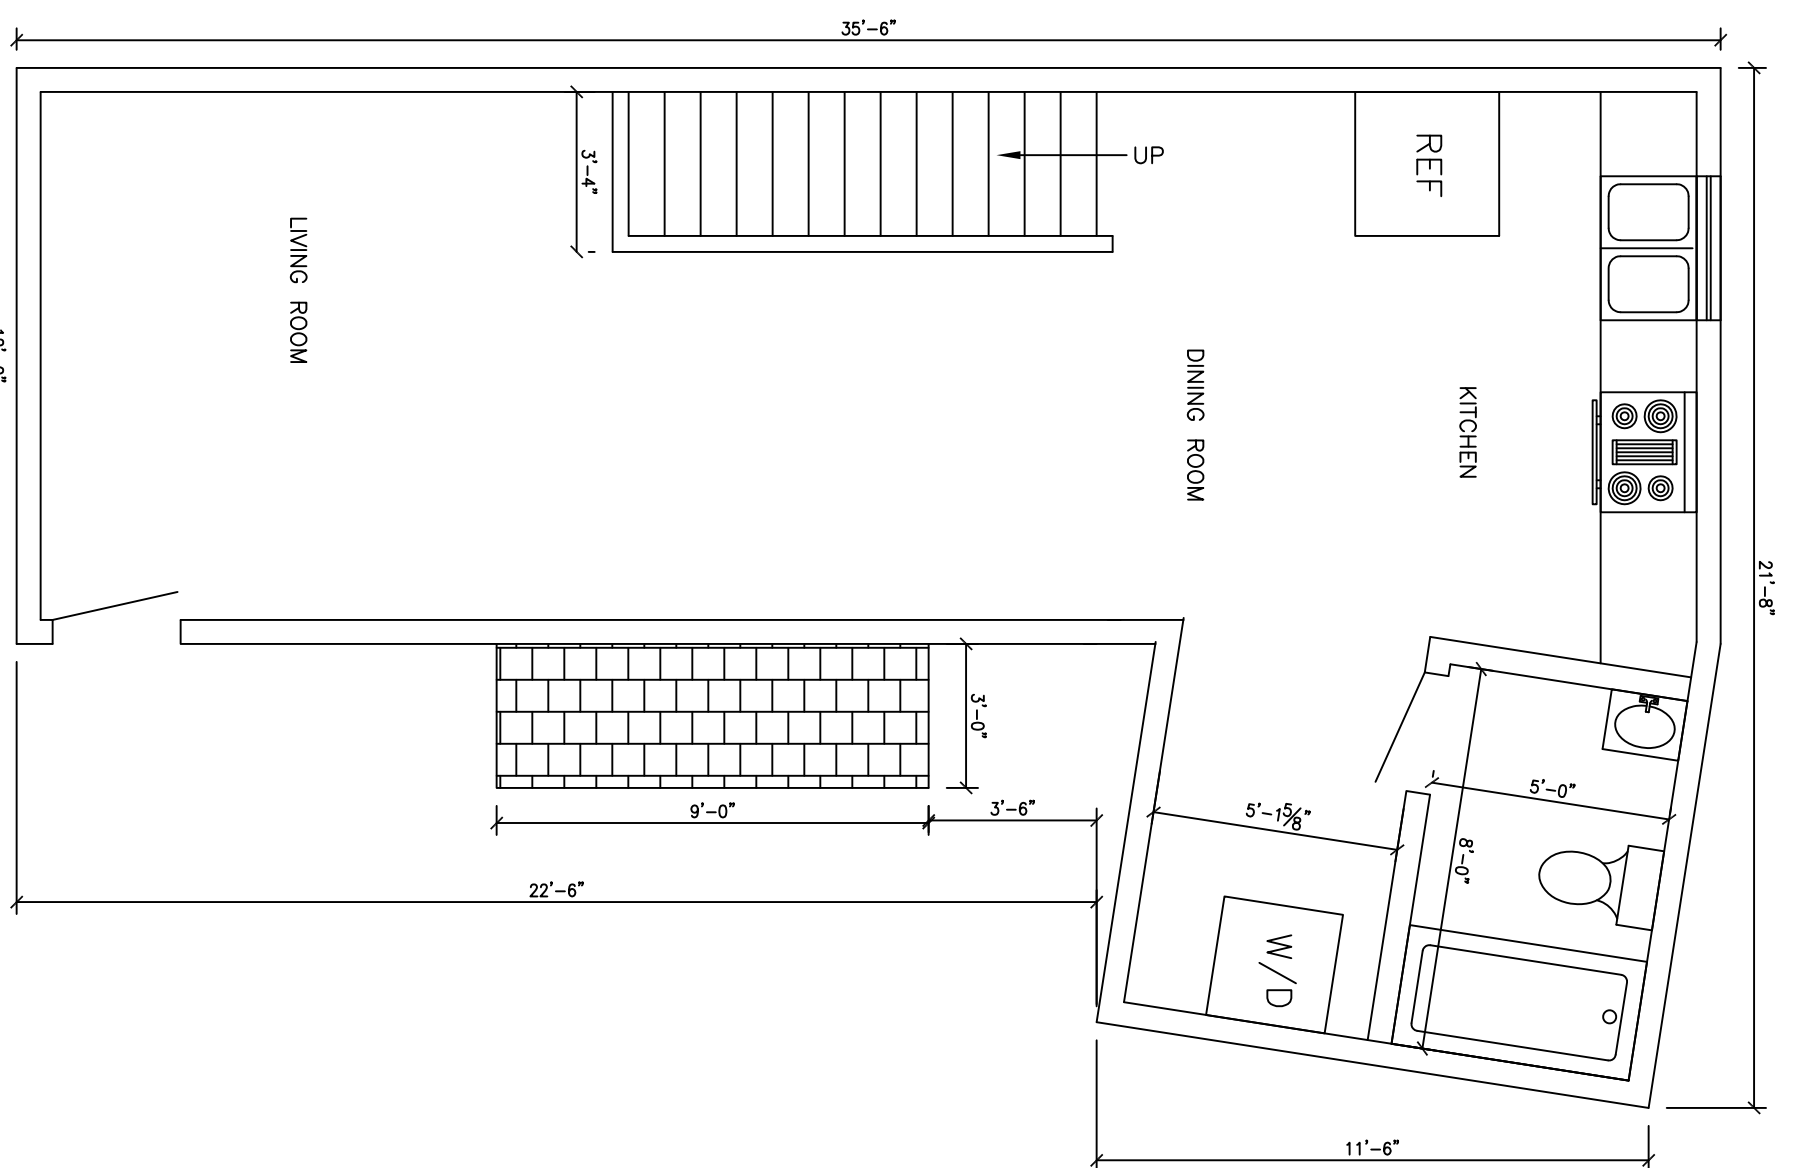

EXISTING FIRST FLOOR PLAN
SCALE 1/4" = 1'
SIRACUSA TERRACE

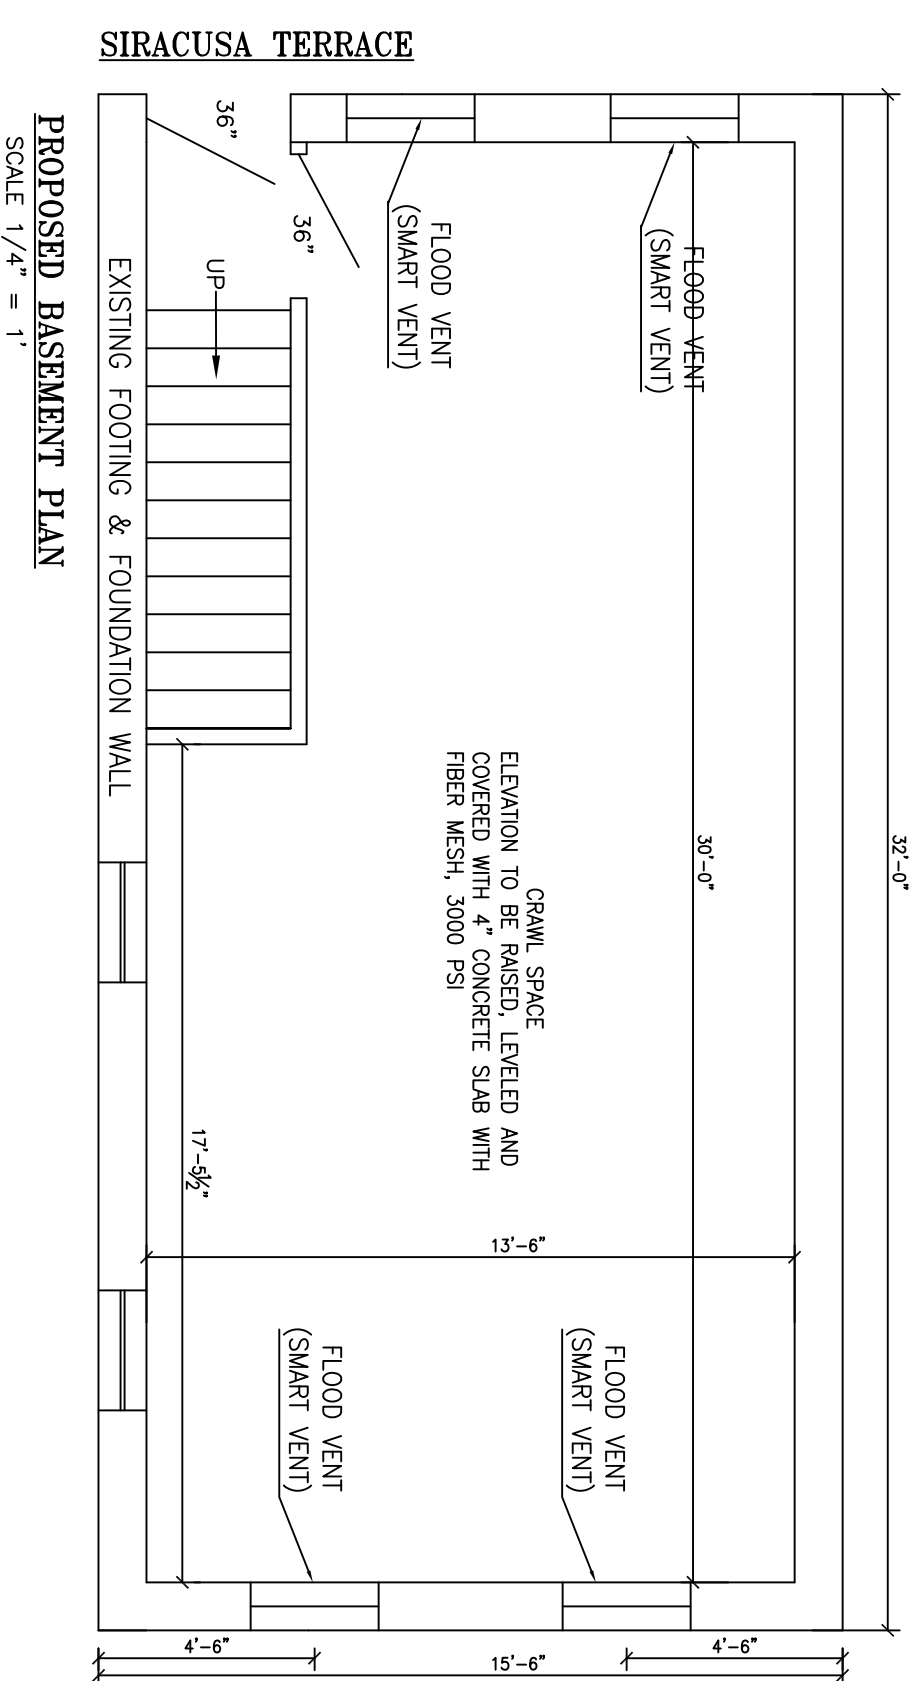

PROPOSED BASEMENT PLAN
SCALE 1/4" = 1'

RESIDENCE OF
GAZI CHOWDURY
EXISTING & PROPOSED
FLOOR PLANS

BLOCK NO. 337, LOT NO. 54
2322 SYRACUSA TERRACE
ATLANTIC CITY, NJ 08401

DRAWN BY: MJE | SCALE: AS NOTED
DATE: 04 NOV '15

DWG # A-2

REVISION # 1



SA Associates
70748 James St., 5th Fl.
Atlantic City, NJ 08401
Phone: (216) 245-4882

SHAH Associates
Robert Benchar, Architect
N.J. License #: 21A10070800