




3 WEST ELEVATION  
1/8" = 1'-0"

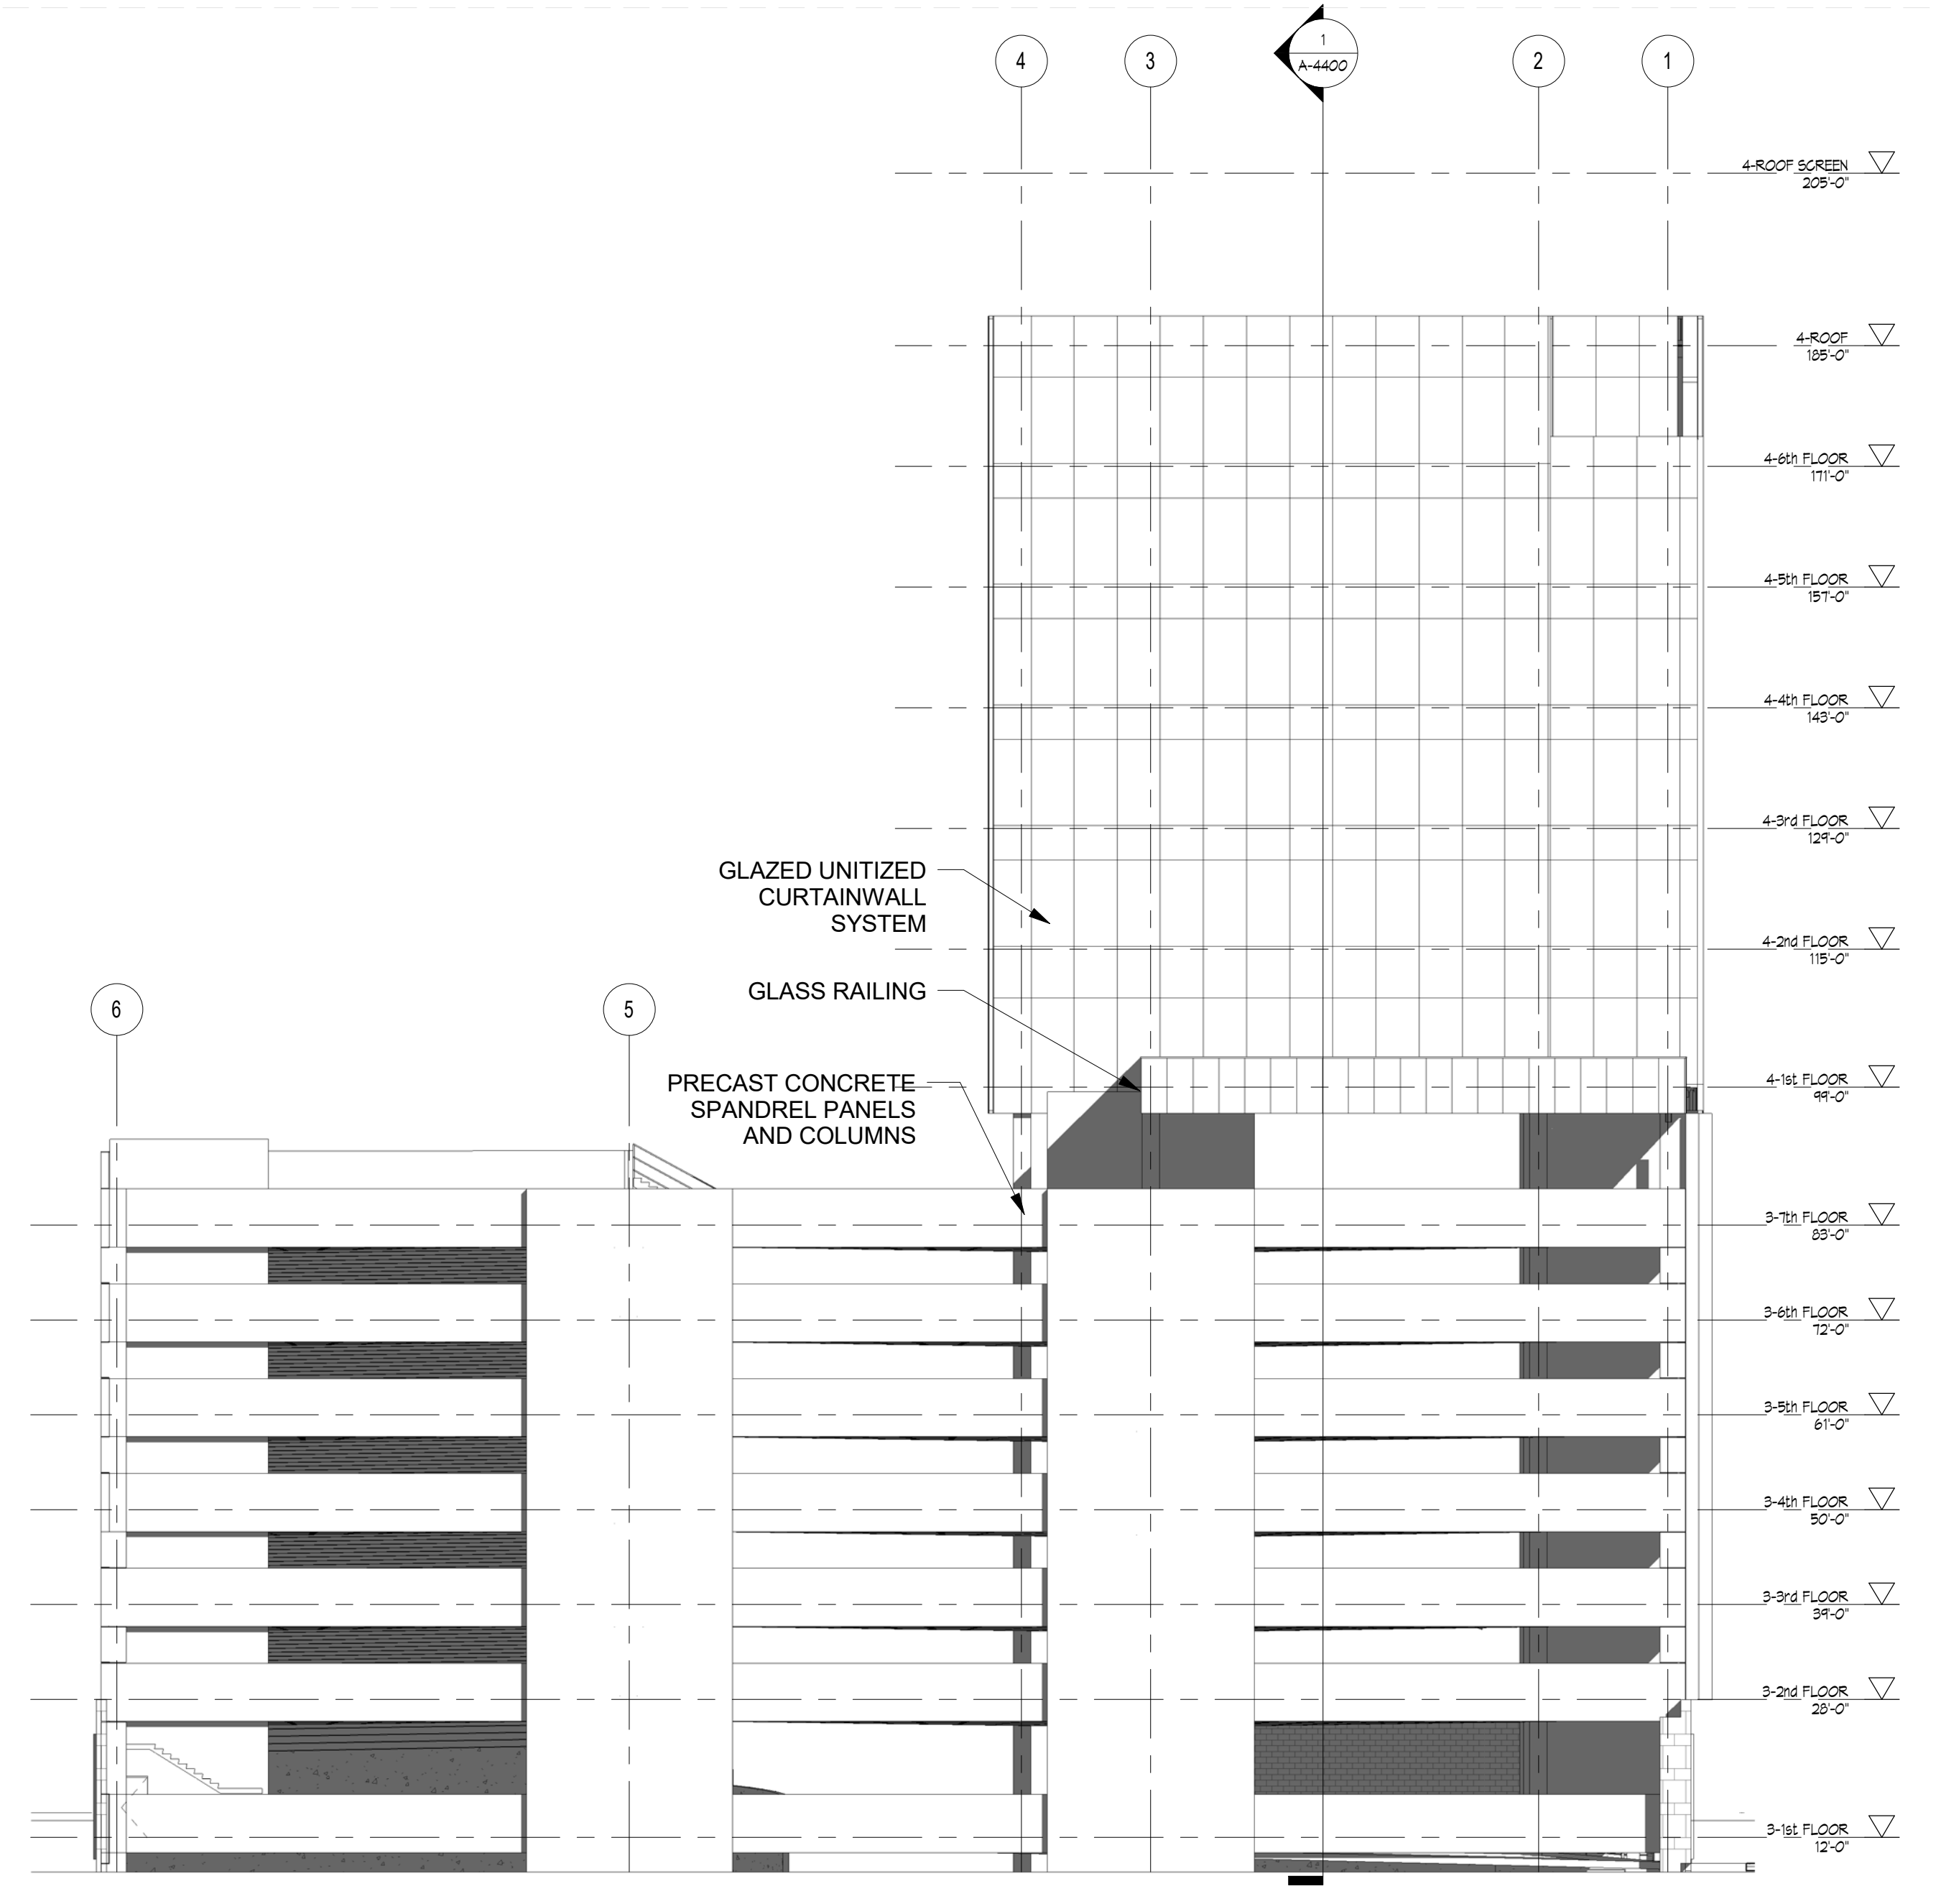



4 SOUTH ELEVATION  
1/8" = 1'-0"

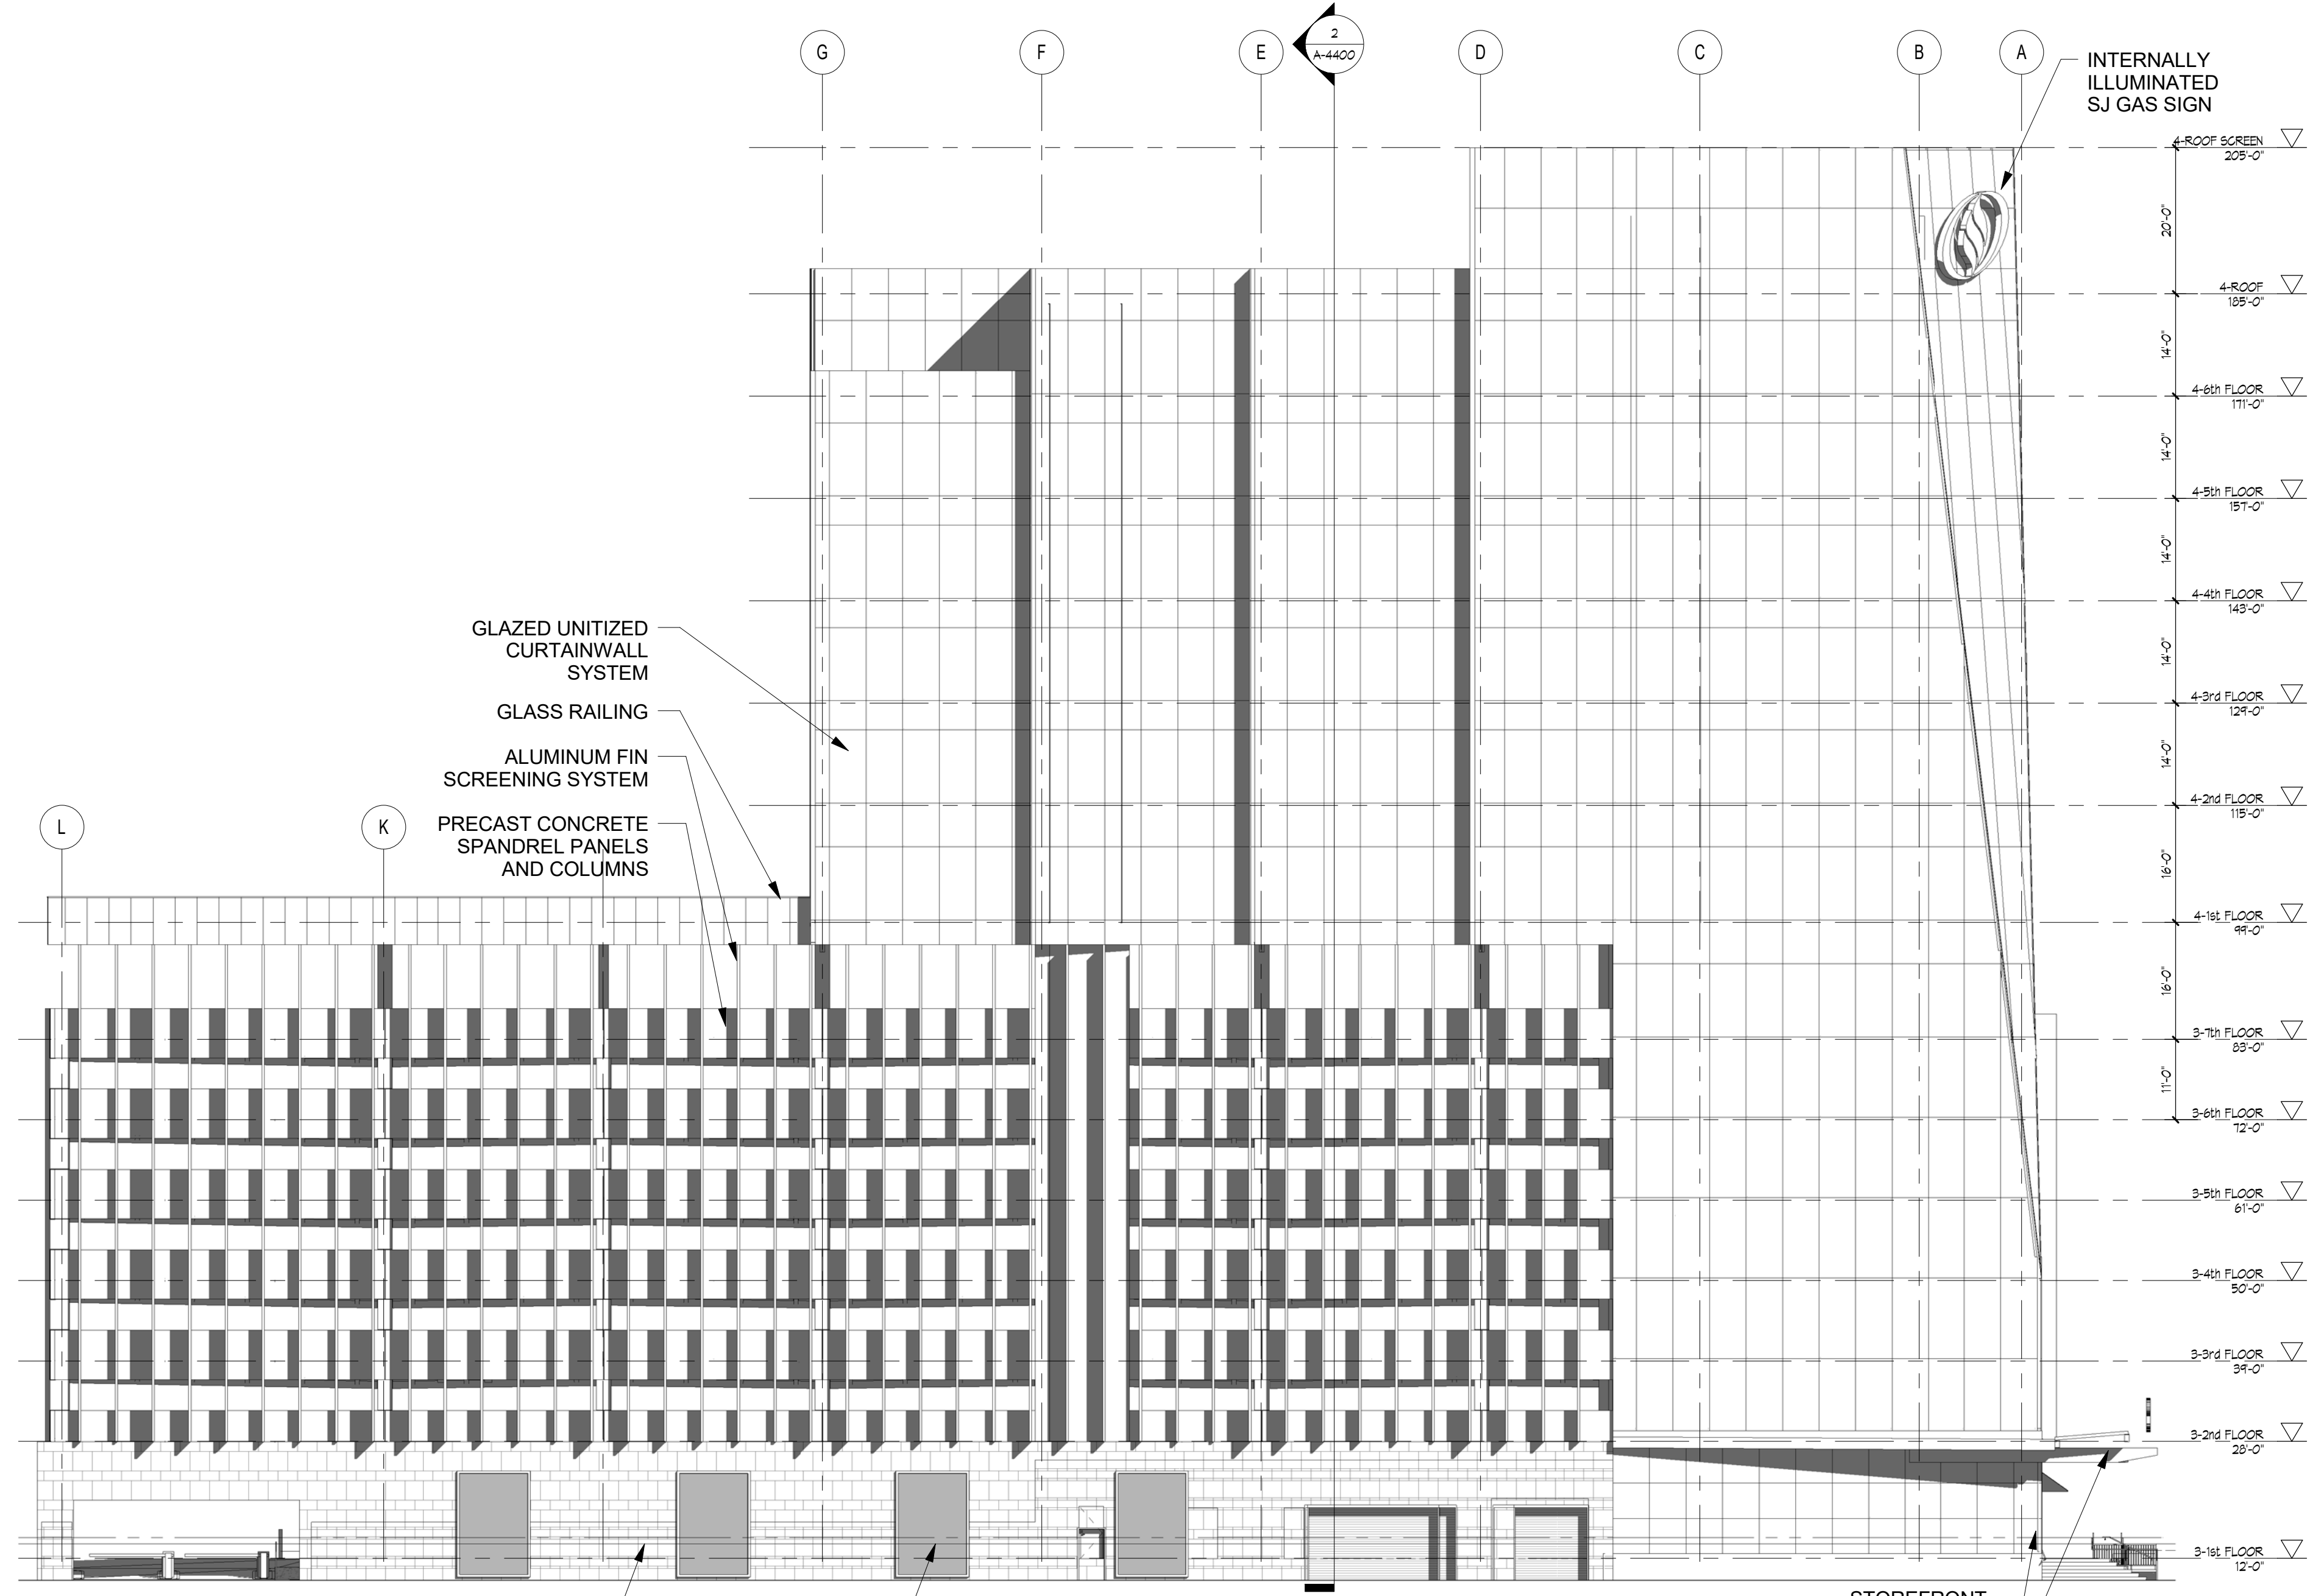

1 EAST ELEVATION  
1/8" = 1'-0"

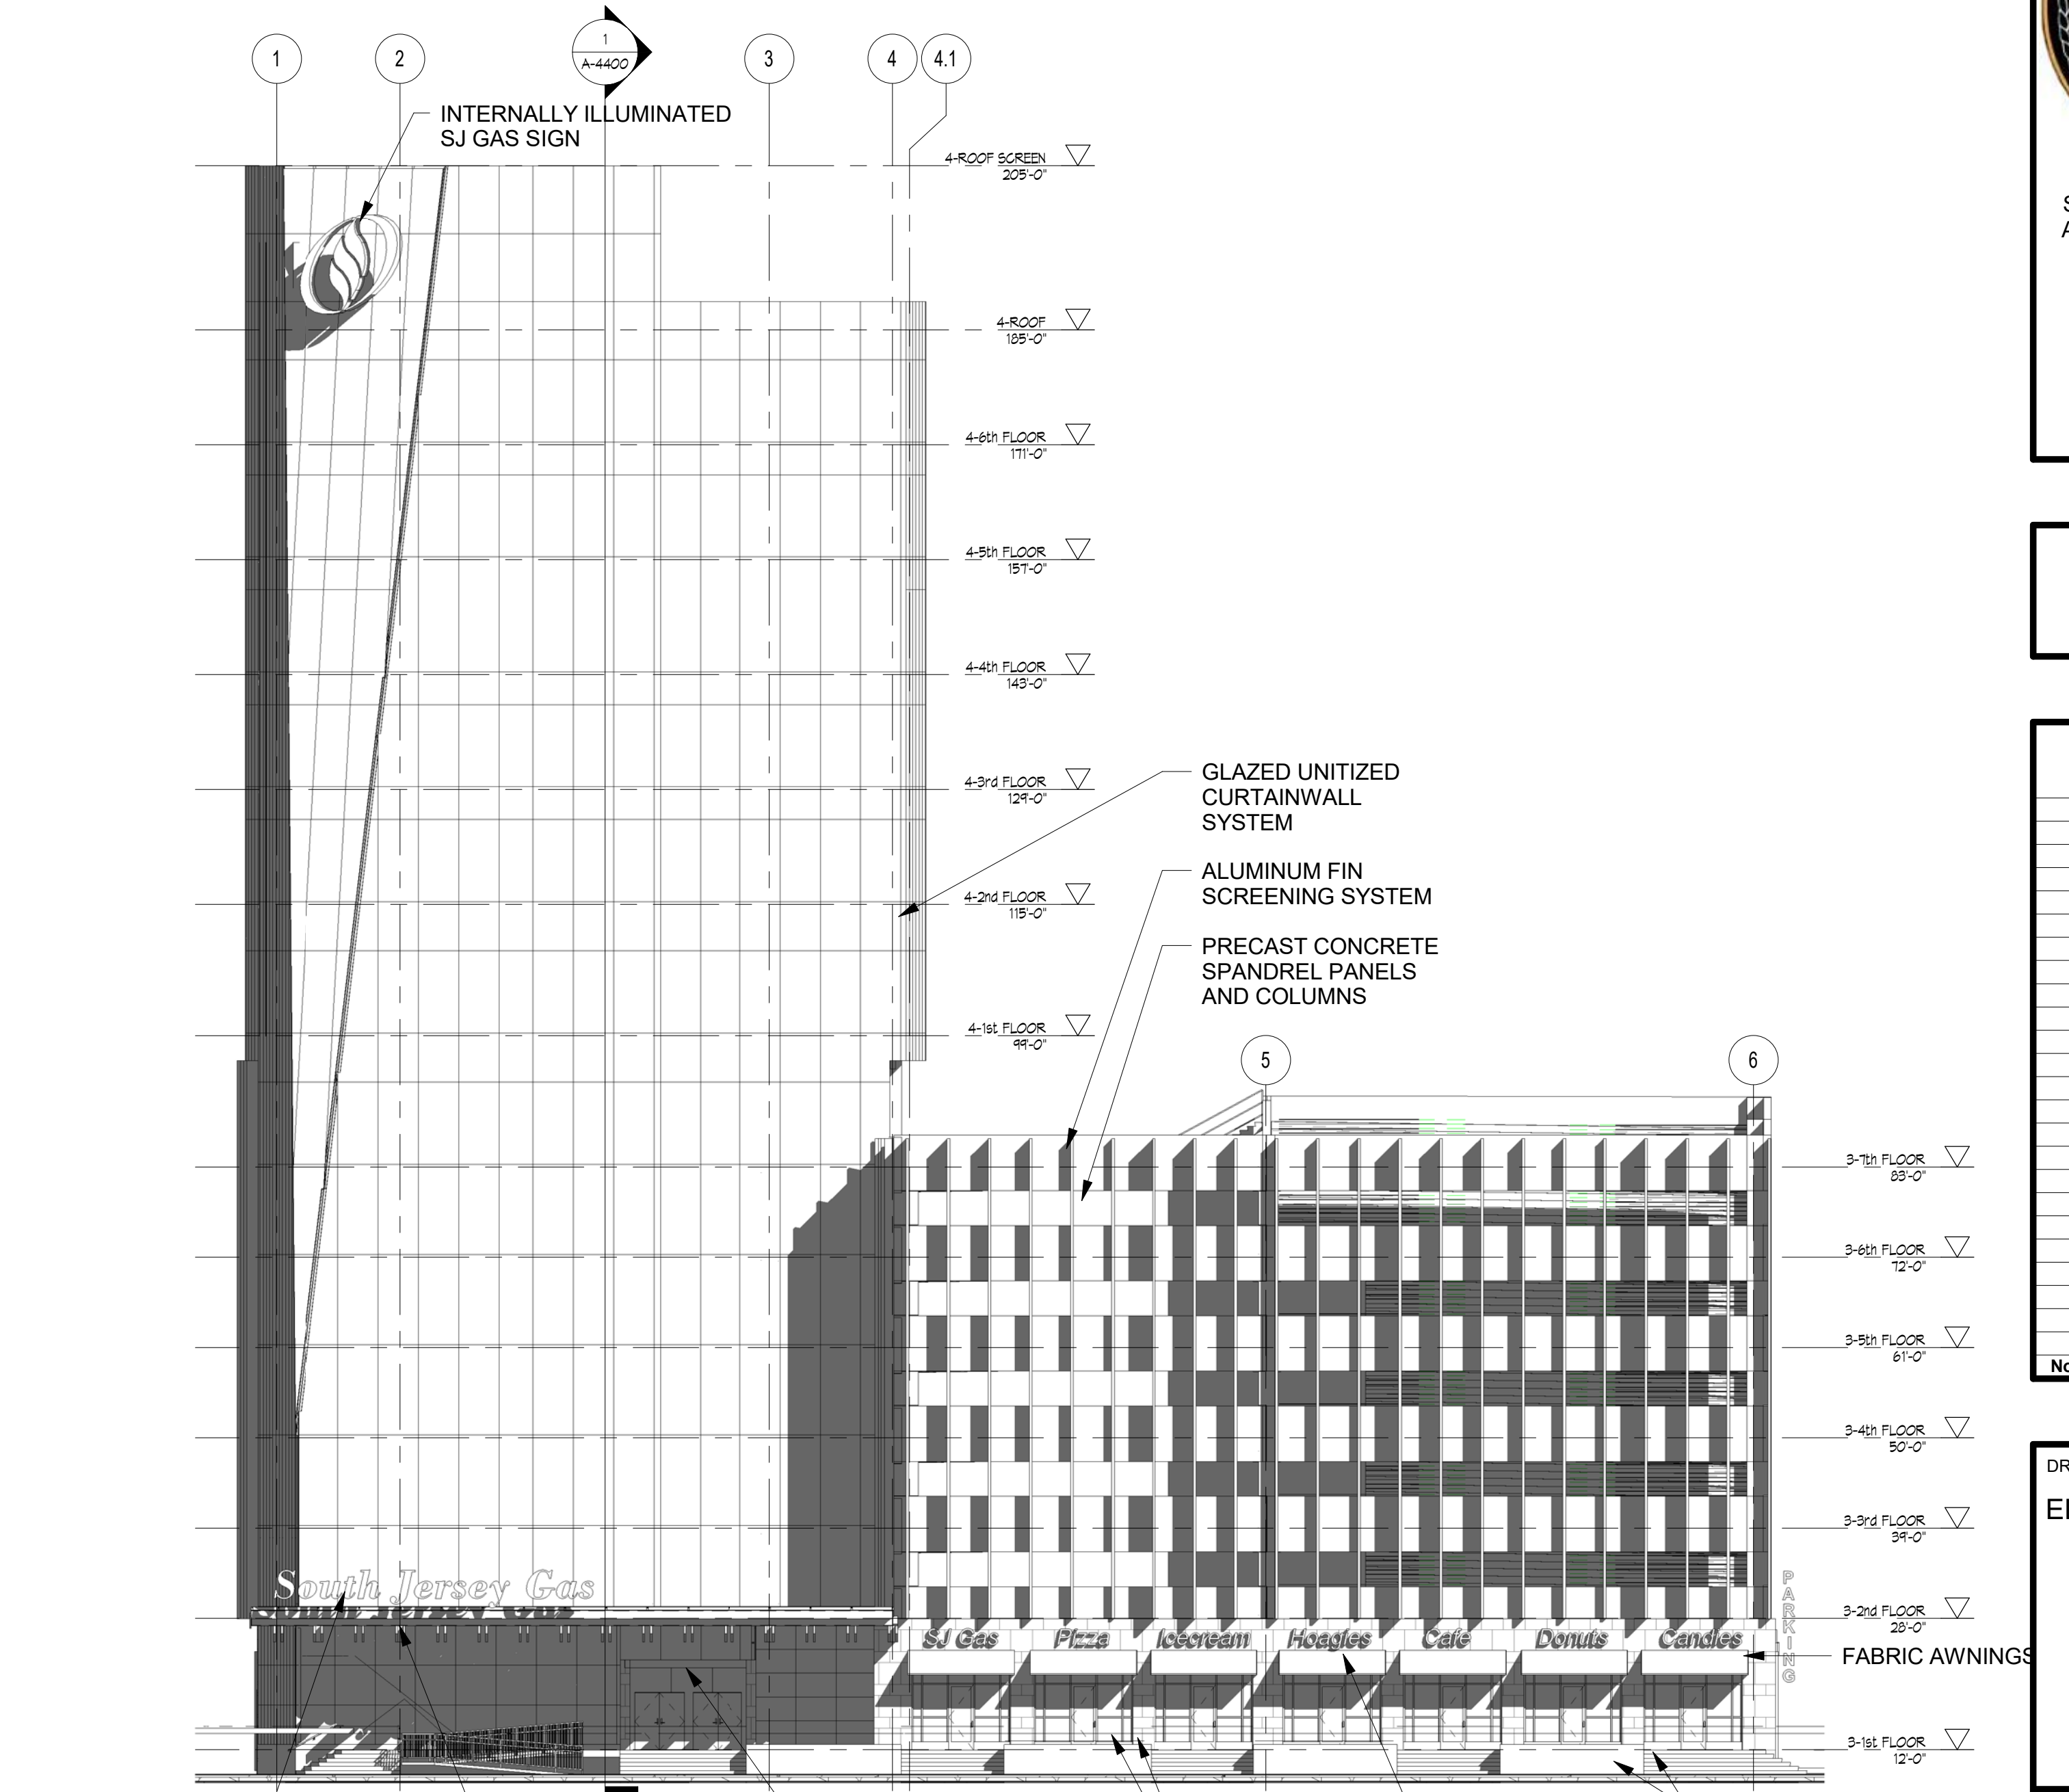

5 NORTH ELEVATION  
1/8" = 1'-0"

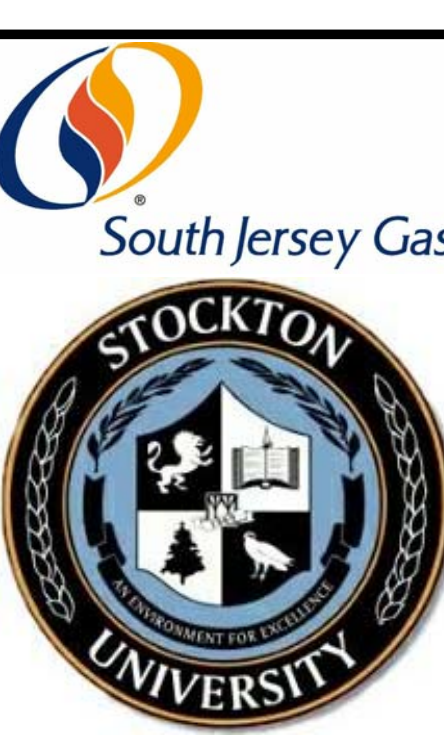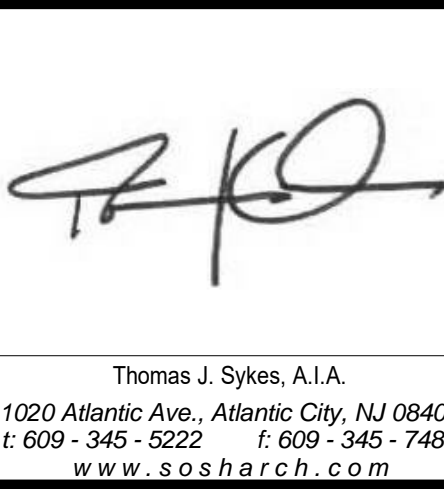

STOCKTON UNIVERSITY ATLANTIC CITY CAMPUS PROJECT and SOUTH JERSEY GAS CORPORATE HEADQUARTERS Atlantic Avenue & Albany Avenue Atlantic City, NJ

ISSUE  
CAFRA / CRDA  
SUBMISSION - 02/08/16

SUBMISSIONS		
No.	Date	Description

DRAWING TITLE:  
ELEVATIONS GARAGE / SJ GAS

DRAWN BY: gx  
REV. BY: JD  
PROJECT NO.: 15012.00  
DRAWING NO.: A-4300

© 2016 ARCHITECTURAL RECORD, A DIVISION OF THE McGRAW-HILL CONSTRUCTION INFORMATION GROUP