


EXTERIOR ELEVATION

SCALE: 3/8" = 1'-0"

1
Z-5

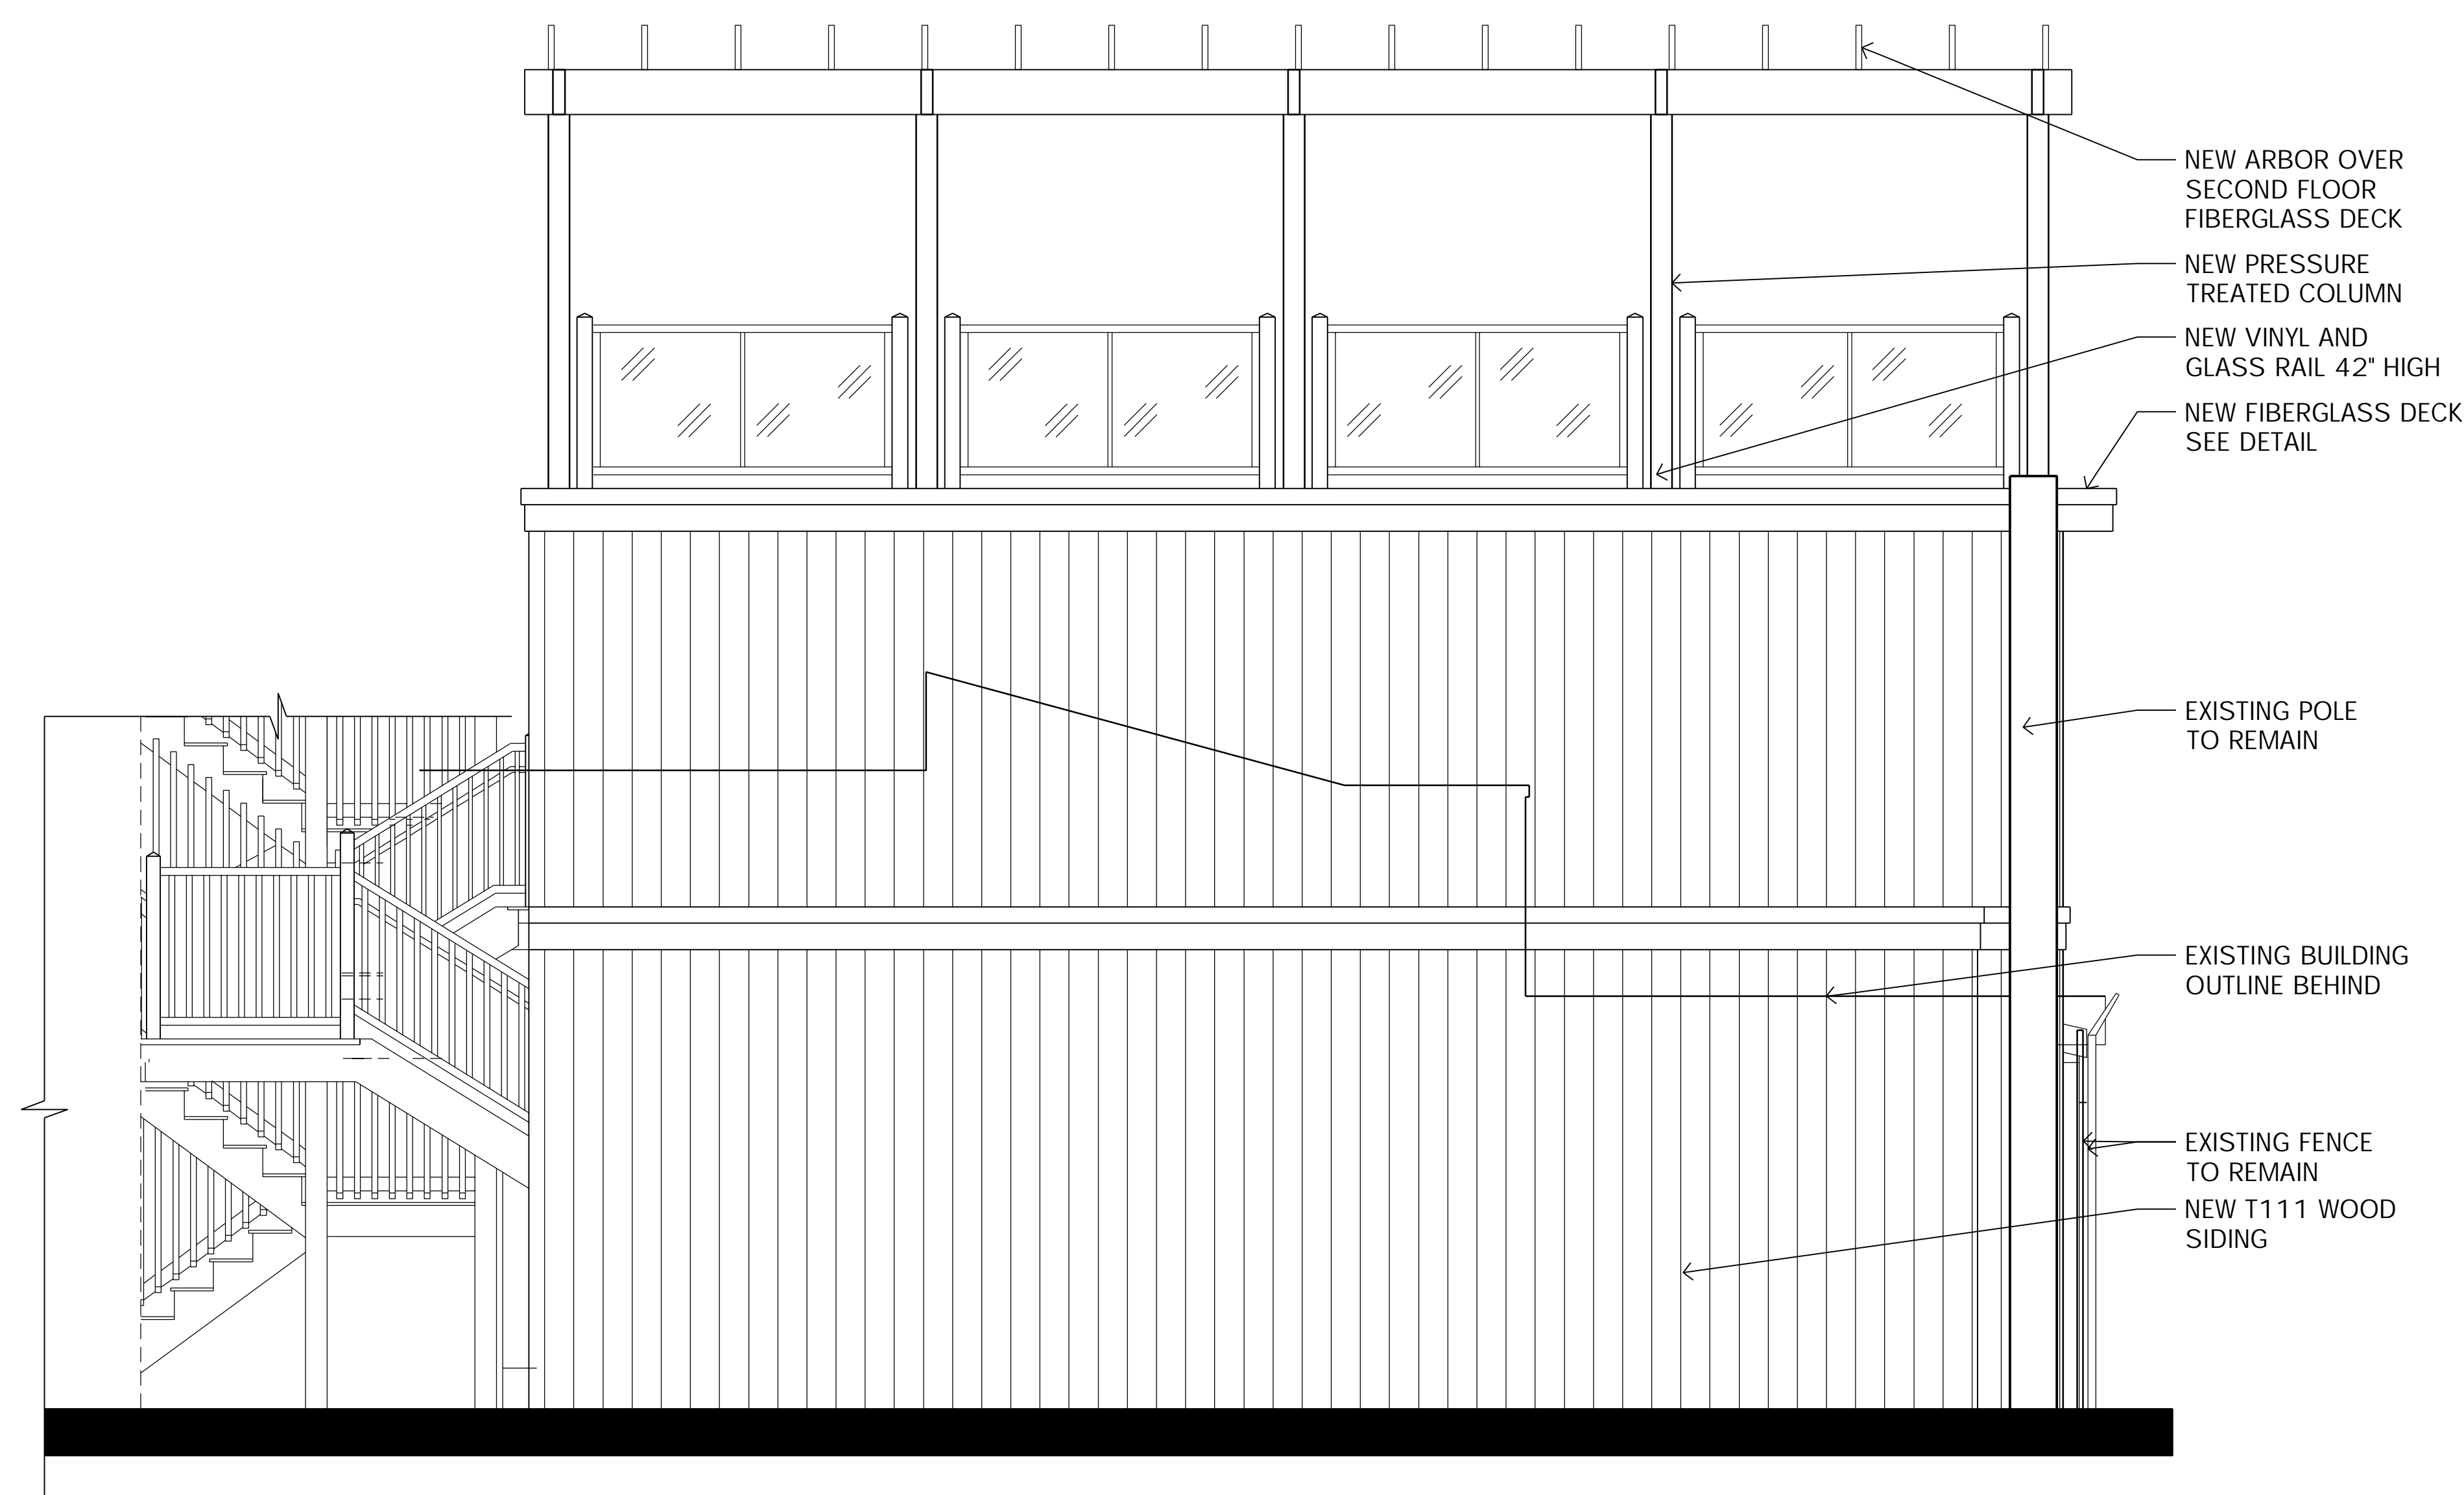

EXTERIOR ELEVATION

SCALE: 3/8" = 1'-0"

2
Z-5

#	Revisions	Date

Consultant

Craig F. Dothe Architect LLC.
 ARCHITECTS & PLANNERS
 33 N. Brighton Ave.
 Atlantic City, NJ 08401
 (609) 348-2236
 Fax (609) 348-0118

Stamps
 Craig F. Dothe
 12-21-20
 Registration # AI 09640

**EXTERIOR SEATING FOR
 SETAARA RESTAURANT
 2322 ARCTIC AVENUE
 ATLANTIC CITY, NEW JERSEY 08401**

Scale: AS NOTED
 Project No.: 1817 A
 Drawn by: MAB
 Date: 12-21-20

Z-5