

**william mclees
architecture**

5 Macarthur Boulevard | Somers Point, NJ 08244
t: 609.927.0888 | f: 609.927.0889
www.wmarch.net

**William C. McLees
AIA, LEED AP**

New Jersey State License
Pennsylvania State License

AI 14054
RA403479

William McLees Architecture, LLC

New Jersey State Certificate of Authorization #
21AC00055500

THE INFORMATION CONTAINED HEREIN IS COPYRIGHTED AND REMAINS THE PROPERTY OF WILLIAM MCLEES ARCHITECTURE, LLC. THE MATERIAL IS PROVIDED VIA A LIMITED USE LICENSE TO THE OWNER FOR THE OWNER'S PURPOSES. THIS MATERIAL MAY NOT BE REPRODUCED, TRANSMITTED, OR CONVEYED WITHOUT THE EXPRESSED WRITTEN CONSENT OF WILLIAM MCLEES ARCHITECTURE, LLC. INFORMATION CONTAINED HEREIN HAS BEEN CREATED AND ASSEMBLED BASED ON THE INFORMATION AVAILABLE AS OF THIS SHEET BELOW. DRAWINGS ARE FOR REFERENCE ONLY AND MAY NOT BE USED FOR CONSTRUCTION UNLESS AND UNTIL (A) CONSTRUCTION ISSUE IS NOTED IN THE TITLE BLOCK BELOW, (B) THIS SHEET IS AFFIRMED WITH THE SIGNATURE OF THE REGISTERED ARCHITECT RESPONSIBLE FOR THE WORK, AND, (C) BEARS THE SEAL/STAMP OF SAID ARCHITECT. DO NOT SCALE DRAWINGS © WILLIAM MCLEES ARCHITECTURE, LLC. ALL RIGHTS RESERVED.

NEW CONSTRUCTION:
**CARDINAL
RESTAURANT & HOTEL**

151 S NEW YORK AVENUE
ATLANTIC CITY, NEW JERSEY
08401

NOT FOR CONSTRUCTION


No.	Description	Date

FLOOR PLANS- 4TH
FLOOR


Scale 1/4" = 1'-0"
Drawn by AJS
Date 08.11.21

A1.04

Comission no. 19028S

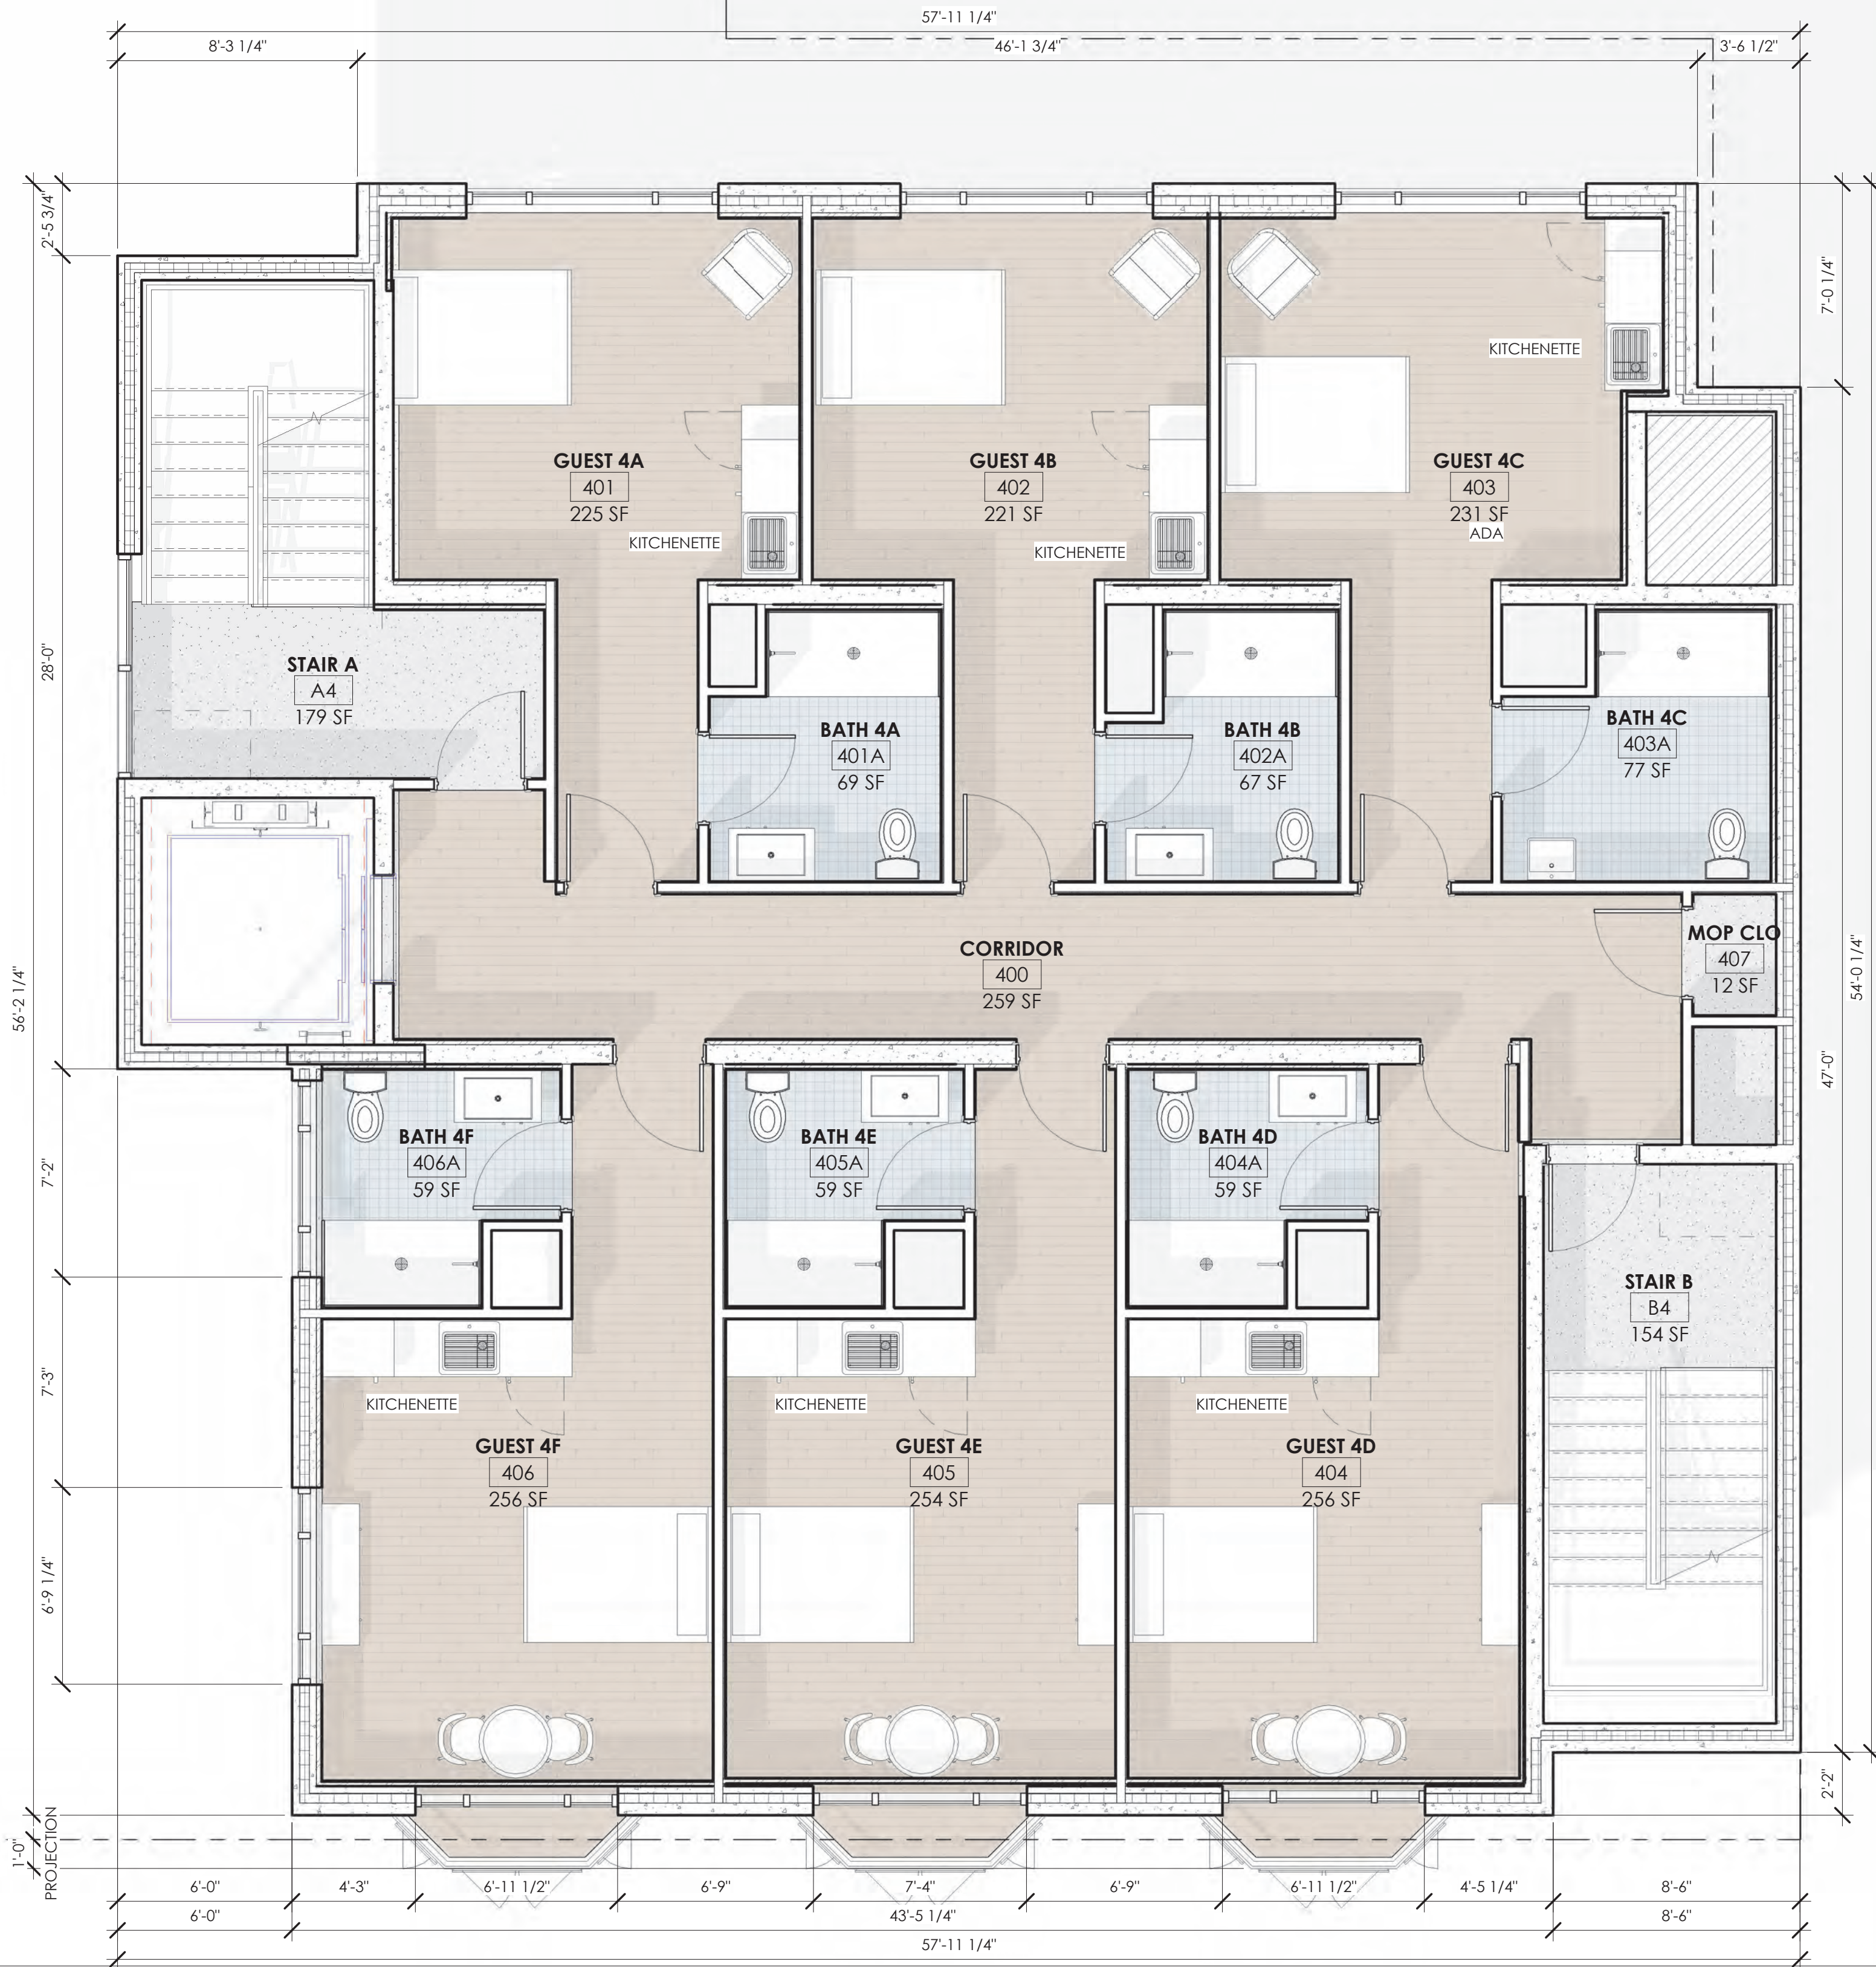

1 4TH FLR PLAN
1/4" = 1'-0"

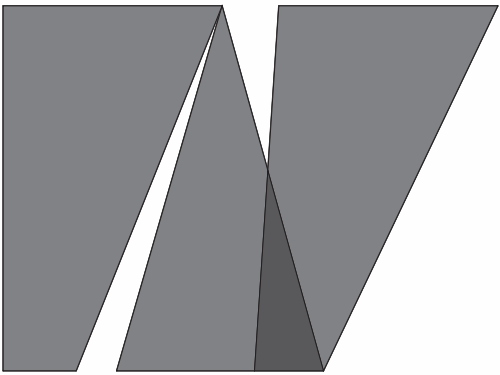

**william mclees
architecture**

5 Macarthur Boulevard | Somers Point, NJ 08244
t:609.927.0888 | f: 609.927.0889
www.wmarch.net

**William C. McLees
AIA, LEED AP**

New Jersey State License
Pennsylvania State License

AI 14054
RA403479

William McLees Architecture, LLC

New Jersey State Certificate of Authorization #
21AC00055500

THE INFORMATION CONTAINED HEREIN IS COPYRIGHTED AND REMAINS
PROPERTY OF WILLIAM MCLEES ARCHITECTURE, LLC. THE MATERIAL IS PROVIDED
VIA A LIMITED USE LICENSE TO THE OWNER FOR THE OWNER'S PURPOSES. THIS
MATERIAL MAY NOT BE REPRODUCED, TRANSMITTED, OR CONVEYED WITHOUT
THE EXPRESSED WRITTEN CONSENT OF WILLIAM MCLEES ARCHITECTURE, LLC.
INFORMATION CONTAINED HEREIN HAS BEEN CREATED AND ASSEMBLED BASED
ON THE INFORMATION AVAILABLE AS OF THIS SHEET BELOW. DRAWINGS ARE
FOR REFERENCE ONLY AND MAY NOT BE USED FOR CONSTRUCTION UNLESS
AND UNTIL: (A) CONSTRUCTION ISSUE IS NOTED IN THE TITLE BLOCK BELOW, (B)
THIS SHEET IS AFFIRMED WITH THE SIGNATURE OF THE REGISTERED ARCHITECT
RESPONSIBLE FOR THE WORK, AND, (C) BEARS THE SEAL/STAMP OF SAID
ARCHITECT. DO NOT SCALE DRAWINGS © WILLIAM MCLEES ARCHITECTURE, LLC.
ALL RIGHTS RESERVED.

NEW CONSTRUCTION:
**CARDINAL
RESTAURANT & HOTEL**

151 S NEW YORK AVENUE
ATLANTIC CITY, NEW JERSEY
08401

NOT FOR CONSTRUCTION

No.	Description	Date

FLOOR PLANS- 5TH
FLOOR

Scale 1/4" = 1'-0"
Drawn by AJS
Date 08.11.21

A1.05

Comission no. 19028S



1 5TH FLR PLAN
1/4" = 1'-0"

William C. McLees

AIA, LEED AP

New Jersey State License
Pennsylvania State License

AI 14054
RA403479

William McLees Architecture, LLC

New Jersey State Certificate of Authorization #
21AC00055500

THE INFORMATION CONTAINED HEREIN IS COPYRIGHTED AND REMAINS PROPERTY OF WILLIAM MCLEES ARCHITECTURE, LLC. THE MATERIAL IS PROVIDED VIA A LIMITED USE LICENSE TO THE OWNER FOR THE OWNER'S PURPOSES. THIS MATERIAL MAY NOT BE REPRODUCED, TRANSFERRED, OR CONVEYED WITHOUT THE EXPRESSED WRITTEN CONSENT OF WILLIAM MCLEES ARCHITECTURE, LLC. INFORMATION CONTAINED HEREIN HAS BEEN CREATED AND ASSEMBLED BASED ON THE INFORMATION AVAILABLE AS OF THIS SHEET BELOW. DRAWINGS ARE FOR REFERENCE ONLY AND MAY NOT BE USED FOR CONSTRUCTION UNLESS AND UNTIL: (A) CONSTRUCTION ISSUE IS NOTED IN THE TITLE BLOCK BELOW, (B) THIS SHEET IS AFFIRMED WITH THE SIGNATURE OF THE REGISTERED ARCHITECT RESPONSIBLE FOR THE WORK, AND, (C) BEARS THE SEAL/STAMP OF SAID ARCHITECT. DO NOT SCALE DRAWINGS © WILLIAM MCLEES ARCHITECTURE, LLC. ALL RIGHTS RESERVED.

NEW CONSTRUCTION:

CARDINAL
RESTAURANT & HOTEL

151 S NEW YORK AVENUE
ATLANTIC CITY, NEW JERSEY
08401

NOT FOR CONSTRUCTION

No.	Description	Date

FLOOR PLANS- ROOF


Scale1/4" = 1'-0"

Drawn byAJS

Date08.11.21

A1.06

Comission no.19028S

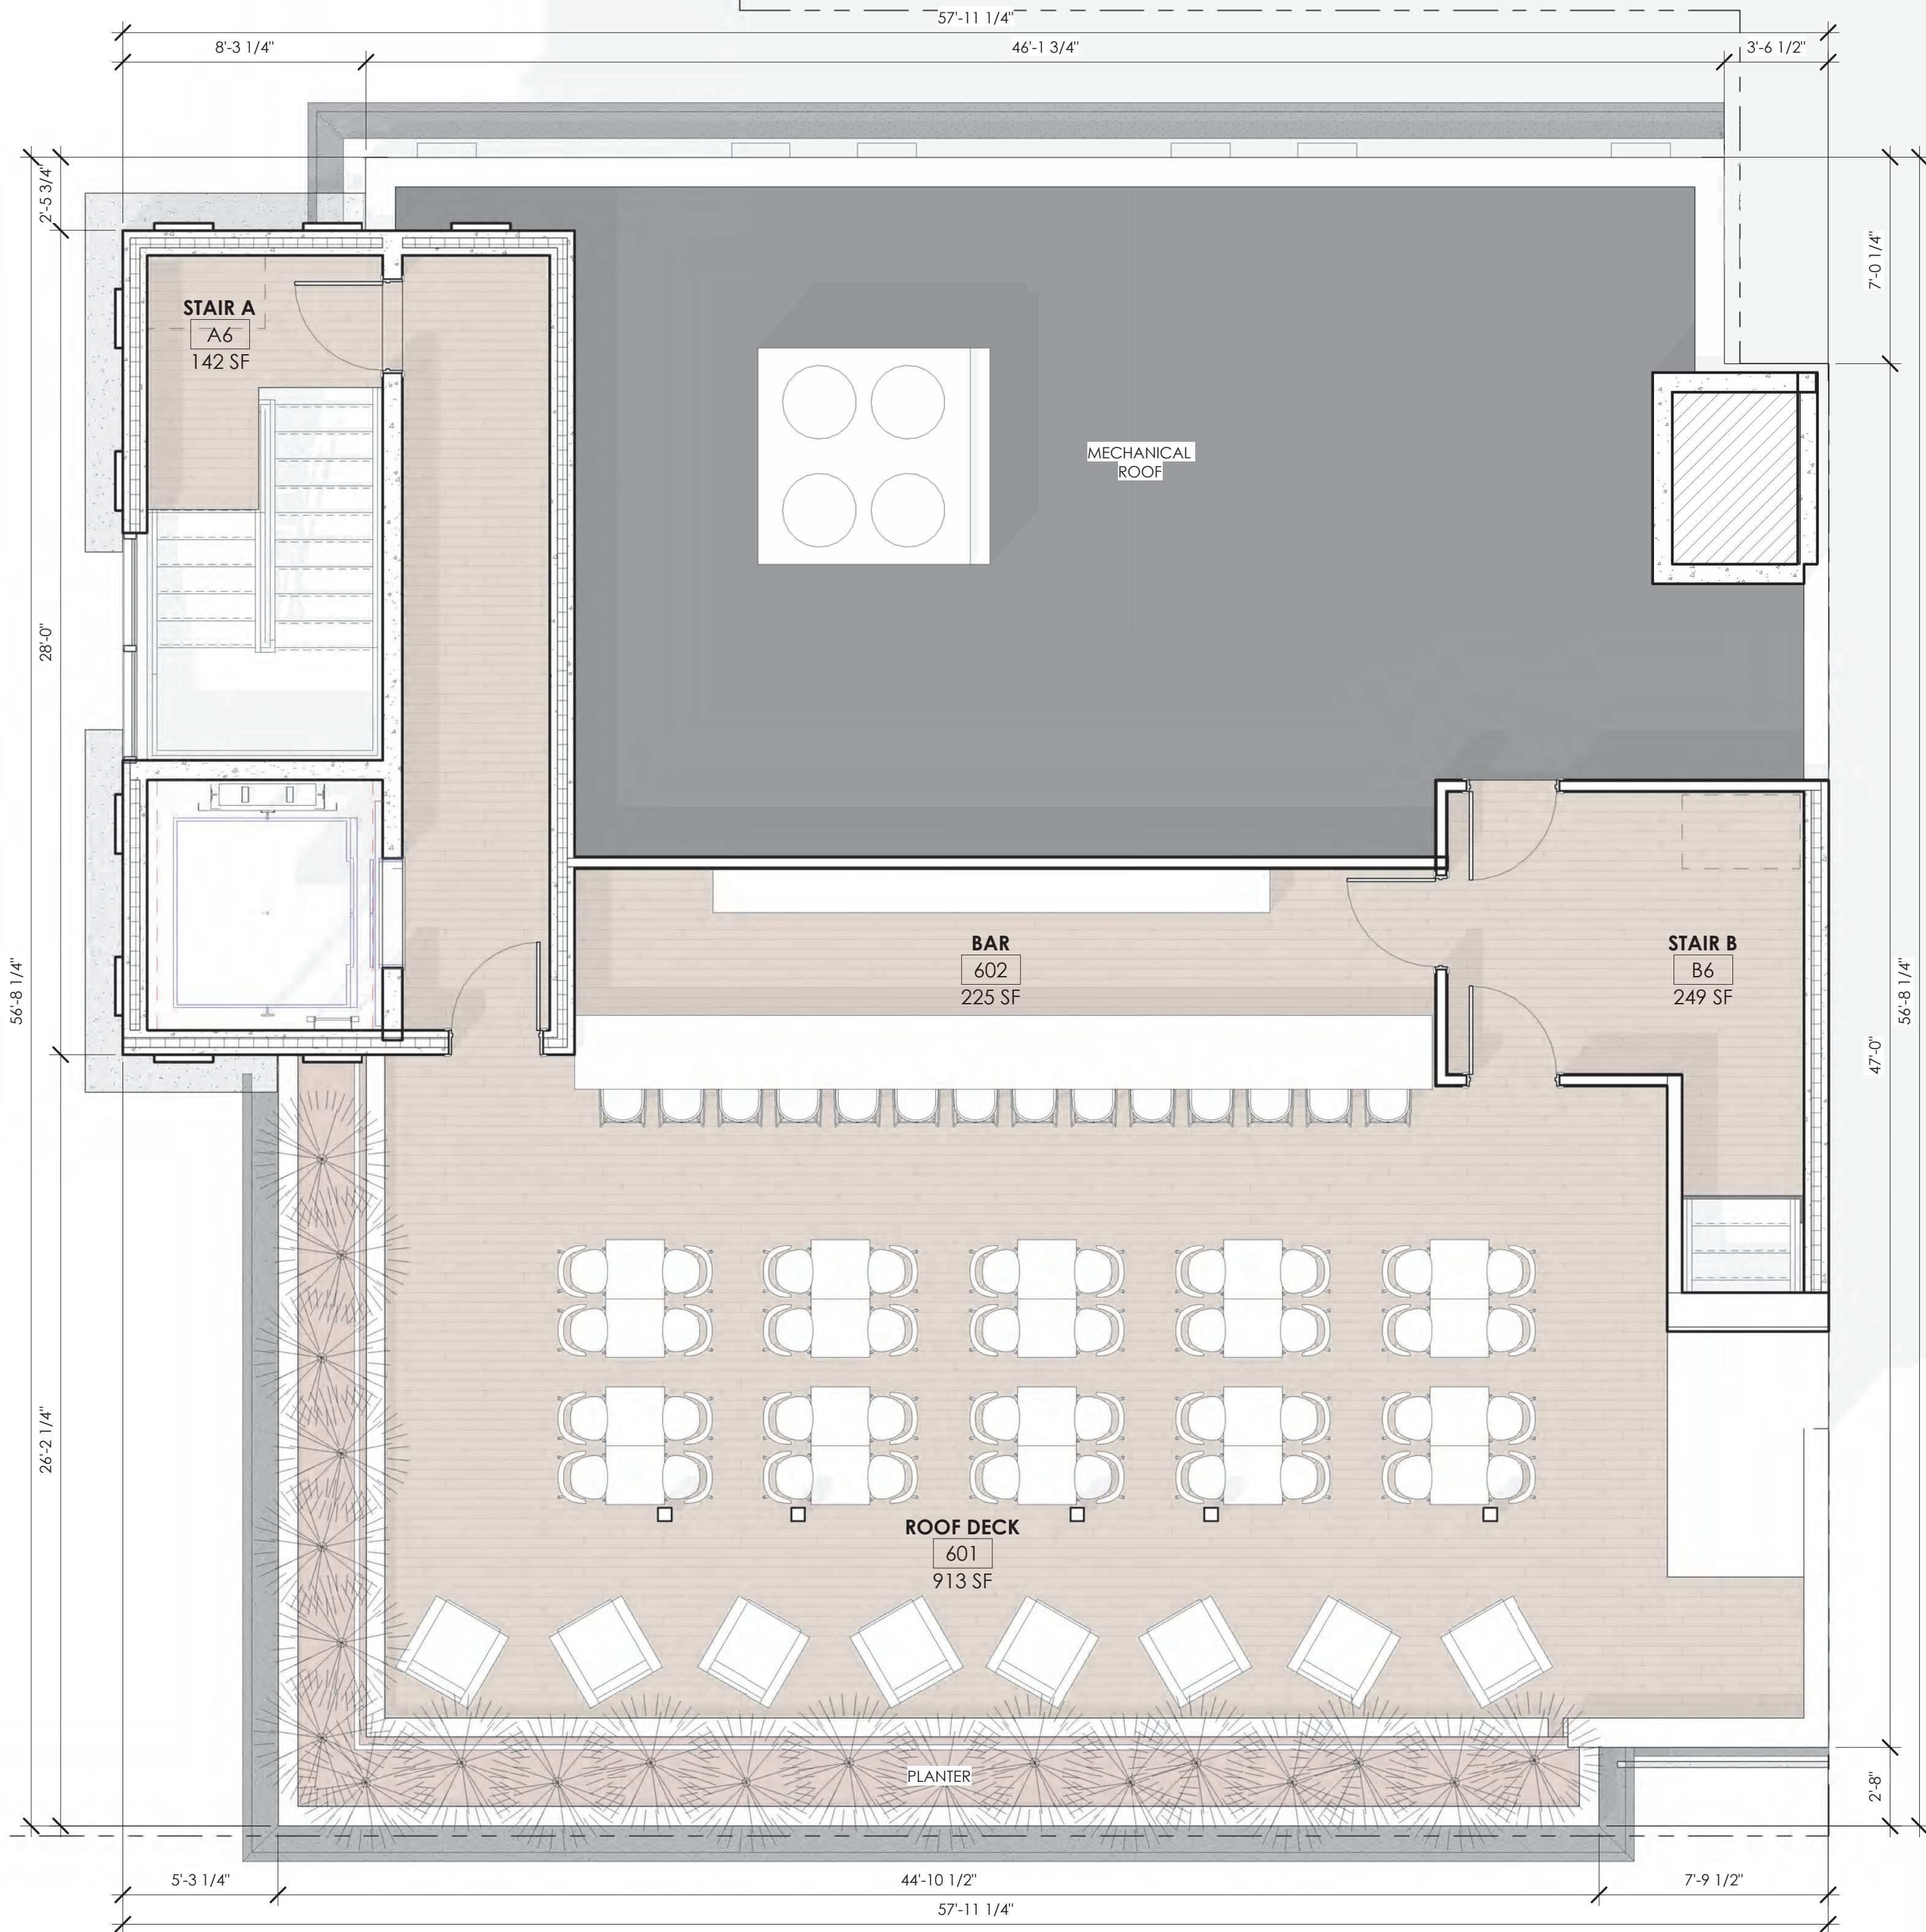

William C. McLees
AIA, LEED AP
New Jersey State License
Pennsylvania State License

A1 14054
RA403479

William McLees Architecture, LLC
New Jersey State Certificate of Authorization #
21AC00055500

THE INFORMATION CONTAINED HEREIN IS COPYRIGHTED AND REMAINS THE PROPERTY OF WILLIAM MCLEES ARCHITECTURE, LLC. THE MATERIAL IS PROVIDED VIA A LIMITED USE LICENSE TO THE OWNER FOR THE OWNER'S PURPOSES. THIS MATERIAL MAY NOT BE REPRODUCED, TRANSMITTED, OR CONVEYED WITHOUT THE EXPRESSED WRITTEN CONSENT OF WILLIAM MCLEES ARCHITECTURE, LLC. INFORMATION CONTAINED HEREIN HAS BEEN CREATED AND ASSEMBLED BASED ON THE INFORMATION AVAILABLE AS OF THIS SHEET BELOW. DRAWINGS ARE FOR REFERENCE ONLY AND MAY NOT BE USED FOR CONSTRUCTION UNLESS AND UNTIL (A) CONSTRUCTION ISSUE IS NOTED IN THE TITLE BLOCK BELOW, (B) THIS SHEET IS AFFIRMED WITH THE SIGNATURE OF THE REGISTERED ARCHITECT RESPONSIBLE FOR THE WORK, AND, (C) BEARS THE SEAL/STAMP OF SAID ARCHITECT. DO NOT SCALE DRAWINGS © WILLIAM MCLEES ARCHITECTURE, LLC. ALL RIGHTS RESERVED.

NEW CONSTRUCTION:
CARDINAL
RESTAURANT & HOTEL

151 S NEW YORK AVENUE
ATLANTIC CITY, NEW JERSEY
08401

NOT FOR CONSTRUCTION

No.	Description	Date

ELEVATIONS

Scale 1/8" = 1'-0"
Drawn by AJS
Date 08.11.21

A2.01

Comission no. 190285



2 WEST ELEVATION
1/8" = 1'-0"



1 SOUTH ELEVATION
1/8" = 1'-0"

William C. McLees
AIA, LEED AP
New Jersey State License
Pennsylvania State License

A1 14054
RA403479

William McLees Architecture, LLC
New Jersey State Certificate of Authorization #
21AC00055500

THE INFORMATION CONTAINED HEREIN IS COPYRIGHTED AND REMAINS THE PROPERTY OF WILLIAM MCLEES ARCHITECTURE, LLC. THE MATERIAL IS PROVIDED VIA A LIMITED USE LICENSE TO THE OWNER FOR THE OWNER'S PURPOSES. THIS MATERIAL MAY NOT BE REPRODUCED, TRANSFERRED, OR CONVEYED WITHOUT THE EXPRESSED WRITTEN CONSENT OF WILLIAM MCLEES ARCHITECTURE, LLC. INFORMATION CONTAINED HEREIN HAS BEEN CREATED AND ASSEMBLED BASED ON THE INFORMATION AVAILABLE AS OF THIS SHEET BELOW. DRAWINGS ARE FOR REFERENCE ONLY AND MAY NOT BE USED FOR CONSTRUCTION UNLESS AND UNTIL (A) CONSTRUCTION ISSUE IS NOTED IN THE TITLE BLOCK BELOW, (B) THIS SHEET IS AFFIRMED WITH THE SIGNATURE OF THE REGISTERED ARCHITECT RESPONSIBLE FOR THE WORK, AND, (C) BEARS THE SEAL/STAMP OF SAID ARCHITECT. DO NOT SCALE DRAWINGS © WILLIAM MCLEES ARCHITECTURE, LLC. ALL RIGHTS RESERVED.

NEW CONSTRUCTION:
CARDINAL
RESTAURANT & HOTEL

151 S NEW YORK AVENUE
ATLANTIC CITY, NEW JERSEY
08401

NOT FOR CONSTRUCTION

No.	Description	Date

ELEVATIONS

Scale 1/8" = 1'-0"
Drawn by AJS
Date 08.11.21

A2.02

Comission no. 19028S



2 EAST ELEVATION
1/8" = 1'-0"



1 NORTH ELEVATION
1/8" = 1'-0"