


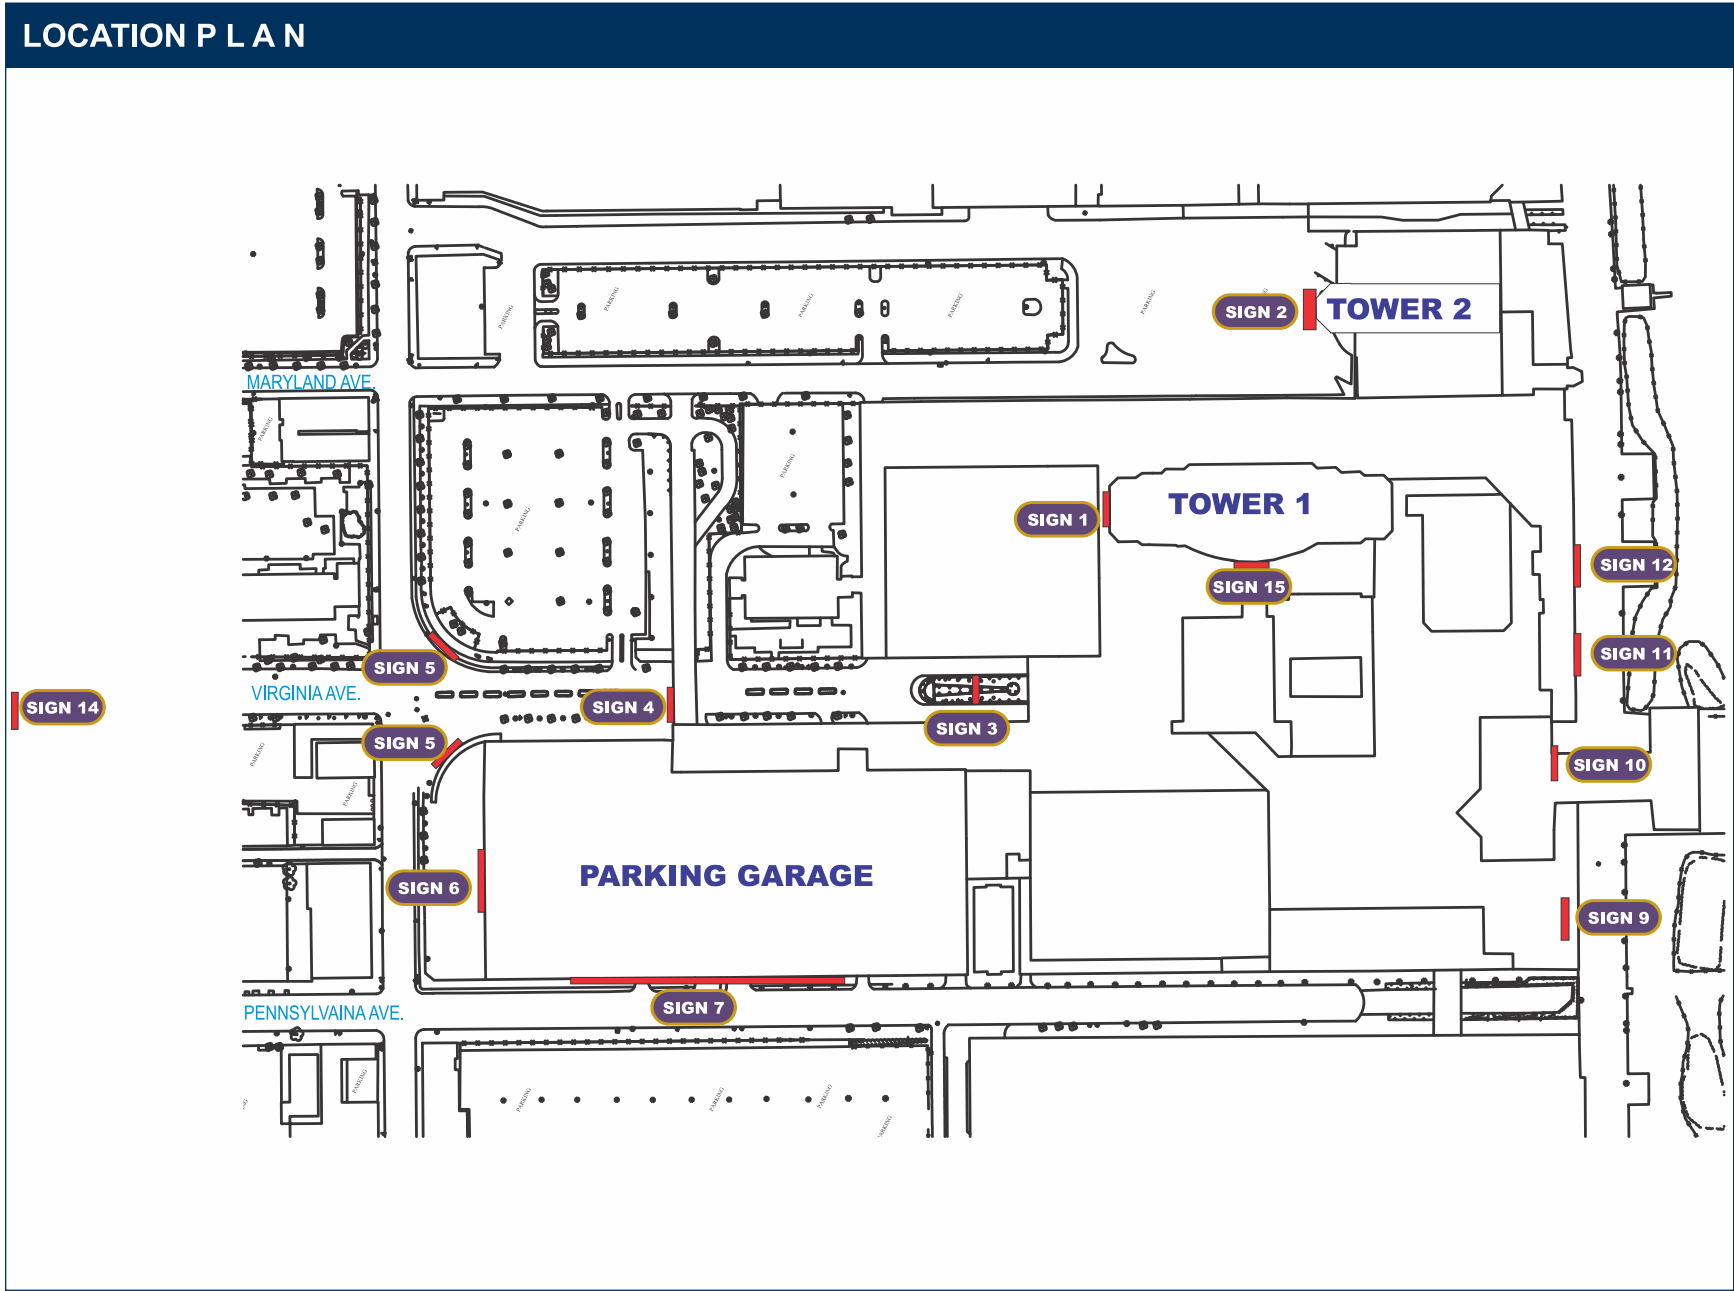

N.T.S.

WORK SCOPE



- SIGN.1 S/F ILLUMINATED 40’ BADE LOGO SIGN (QTY 1)
- SIGN.2 FACE-LIT CHANNEL LETTERS (QTY 1)
- SIGN.3 D/F GUITAR W/ ILLUMINATED LOGO & ELEMENTS (QTY 1)
- SIGN.4 FLAT CUT LETTERS (QTY 2 SET)
- SIGN.5 S/F INTERNALLY ILLUMINATED CABINET SIGN & CHANNEL LETTERS(QTY 2)
- SIGN.6 FACE-LIT CHANNEL LETTERS(QTY 1)
- SIGN.7 FACE-LIT CHANNEL LETTERS(QTY 1)
- SIGN.9 FACE-LIT CHANNEL LETTERS(QTY 1)
- SIGN.10 S/F INTERNALLY ILLUMINATED CABINET SIGN & CHANNEL LETTERS(QTY 1)
- SIGN.11 S/F INTERNALLY ILLUMINATED CABINET SIGN & CHANNEL LETTERS(QTY 1)
- SIGN.12 S/F INTERNALLY ILLUMINATED CABINET SIGN & CHANNEL LETTERS(QTY 1)
- SIGN.14 S/F GUITAR & LOGO (Qty 1)
- SIGN.15 FACE-LIT CHANNEL LETTERS (QTY 1)

CODE ALLOWANCE

CODE INFORMATION...

JONES SIGN Your Vision. Accomplished. WWW.JONESIGN.COM	JOB #: 227949-R2		SHEET NUMBER	
	DATE: 01.17.18		0.0	
	DESIGNER: Jim Pogo			
	SALES REP: Jimmy McDonald		Hard Rock Hotel & Casino	
	PROJ MGR: Mark Siminglia		North Virginia Ave & Abesccon Blvd Atlantic City, NJ 08401	
			DESIGN PHASE: CONCEPTUAL	
		REV.	DATE	DESCRIPTION
		1	01.13.18	MB
		2	02.08.18	MT
		3	00.00.00	XX
		4	00.00.00	XX
		5	00.00.00	XX
		6	00.00.00	XX
		7	00.00.00	XX
		8	00.00.00	XX

This is an original, unpublished drawing by Jones Sign Co., Inc. It is for your personal use in conjunction with a project being planned for you by JONES SIGN. It is not to be shown to anyone outside of your organization, nor is it to be used, reproduced, copied or exhibited in any fashion. Use of this design or the salient elements of this design in any sign done by any other company, without the express written permission of JONES SIGN, is forbidden by law and carries a civil forfeiture of up to 25% of the purchase price of the sign. JONES SIGN will endeavor to closely match colors, including PMS, where specified. We cannot guarantee exact matches due to varying compatibility of surface materials and paints used. All sizes and dimensions are illustrated for client's conception of project and are not to be understood as being exact size or exact scale.

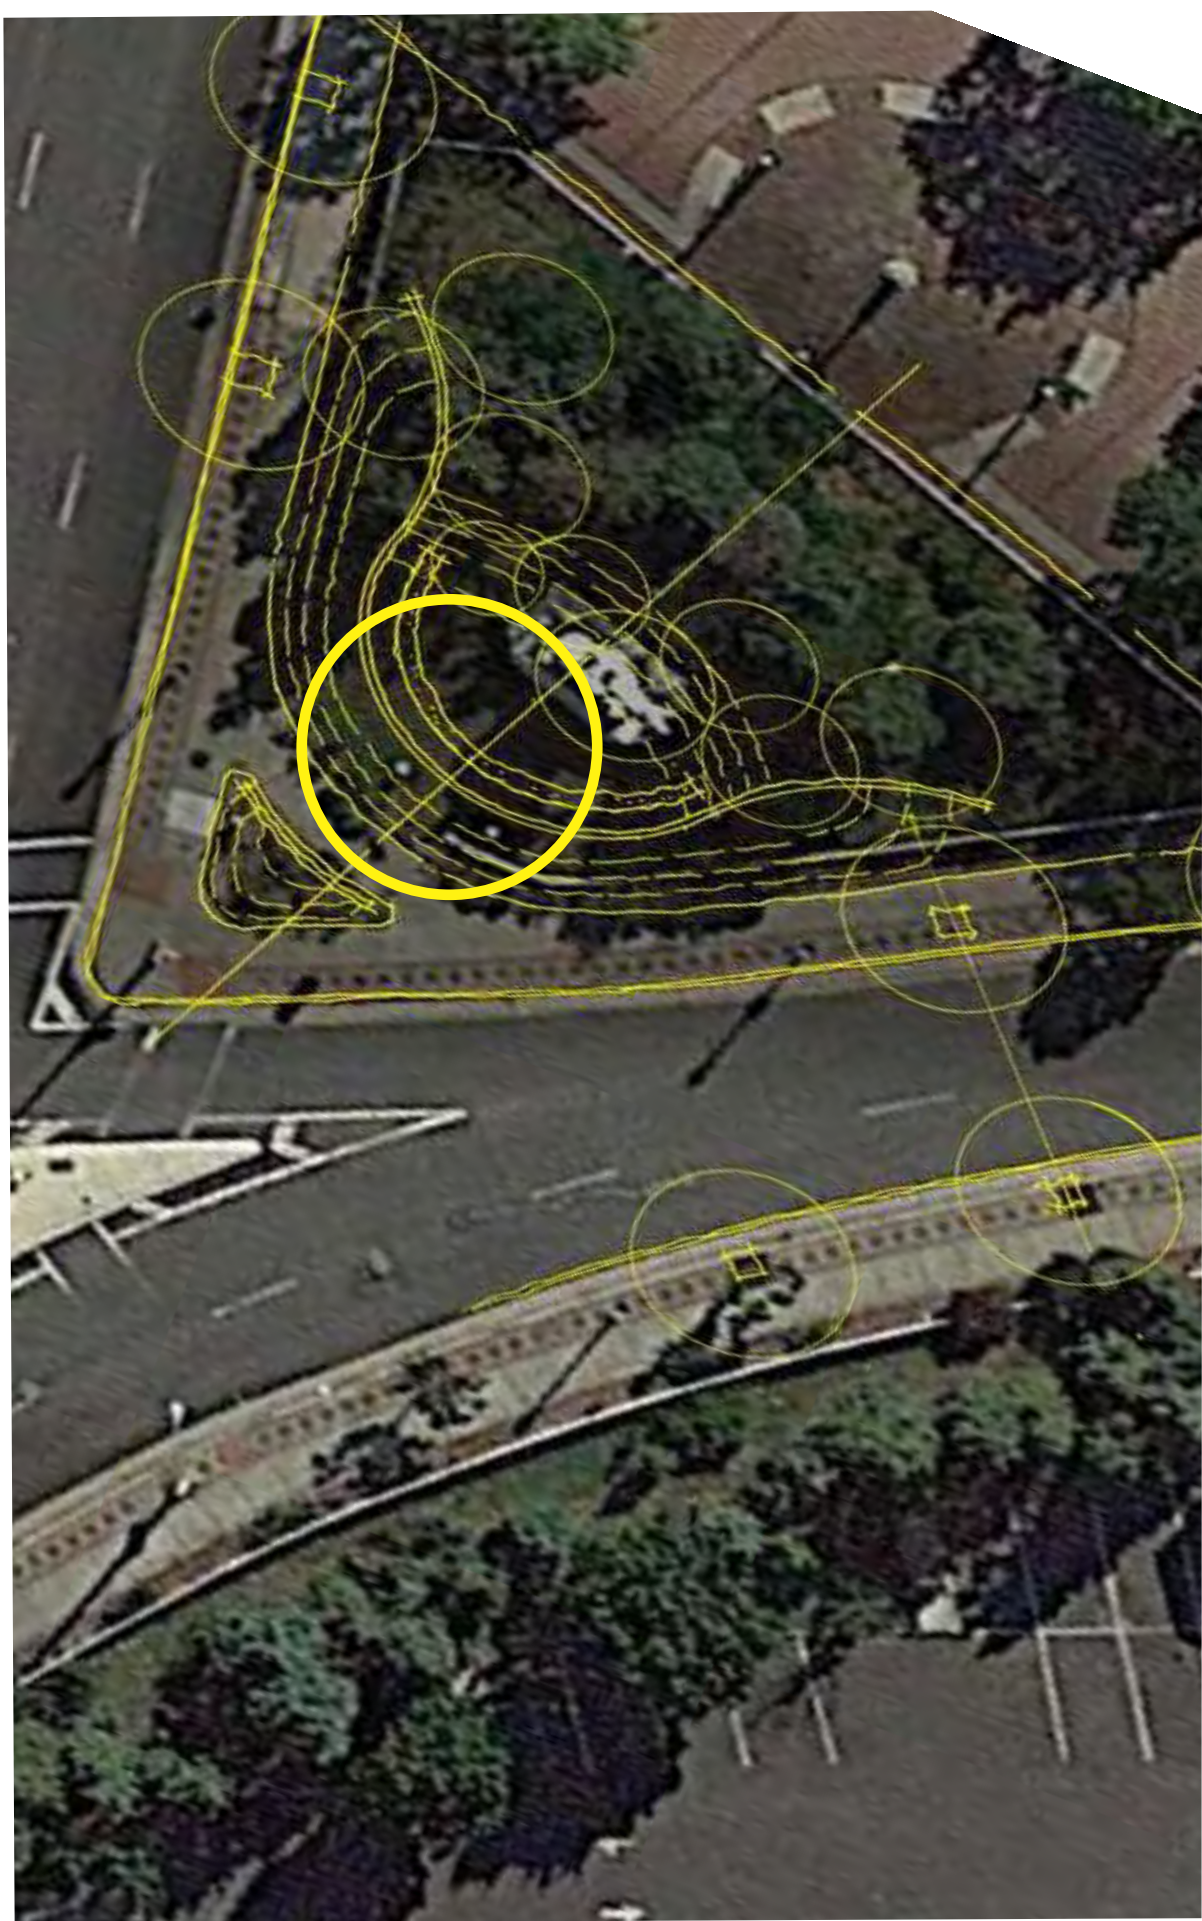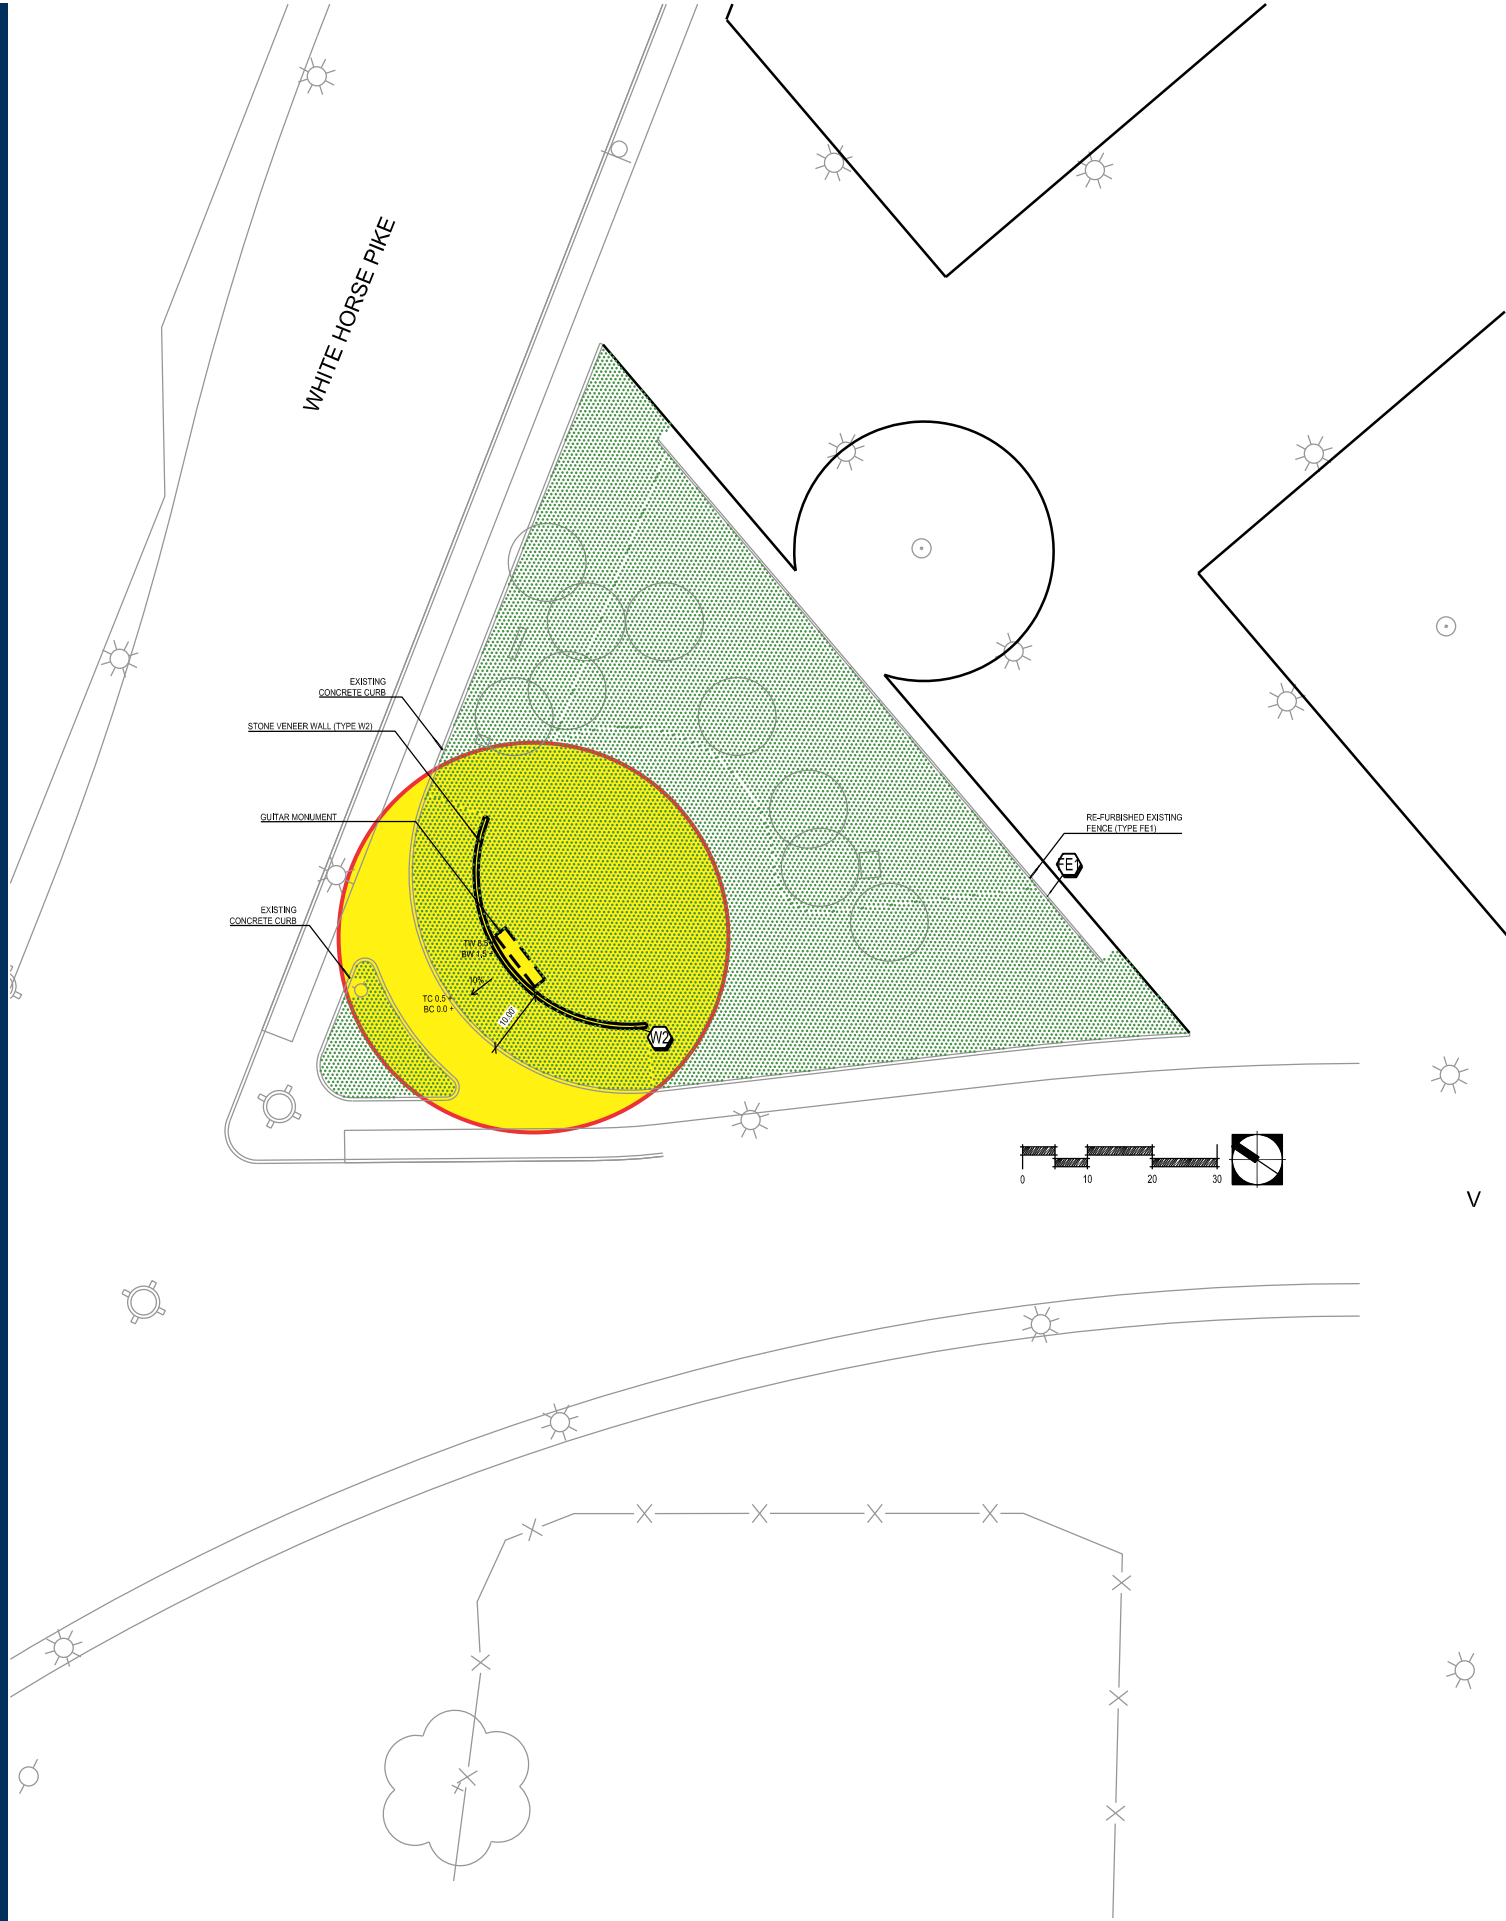

REV.	DATE	BY	DESCRIPTION
1	01.31.18	MB	REVISE PER MARK UPS
2	02.08.18	MT	Create and revise signs per mark-ups
3	00.00.00	XX	XXXX
4	00.00.00	XX	XXXX
5	00.00.00	XX	XXXX
6	00.00.00	XX	XXXX
7	00.00.00	XX	XXXX
8	00.00.00	XX	XXXX

CLIENT APPROVAL	DATE	SHEET NUMBER
LANDLORD APPROVAL	DATE	0.1
QC		DESIGN PHASE: CONCEPTUAL

Hard Rock Hotel & Casino
North Virginia Ave & Abesccon Blvd
Atlantic City, NJ 08401



REV.	DATE	BY	DESCRIPTION
1	01.31.18	MB	REVISE PER MARK UPS
2	02.08.18	MT	Create and revise signs per mark-ups
3	06.00.00	XX	XXXX
4	06.00.00	XX	XXXX
5	06.00.00	XX	XXXX
6	06.00.00	XX	XXXX
7	06.00.00	XX	XXXX
8	06.00.00	XX	XXXX


CLIENT APPROVAL	DATE
LANDLORD APPROVAL	DATE
QC	

SIGN 1 S/F ILLUMINATED 40’ BADE LOGO SIGN (QTY 1)

BUILDING SQ. FT.: 44467.83

SIGN SQ. FT.: 2560.32

ENGINEERING REQUIRED

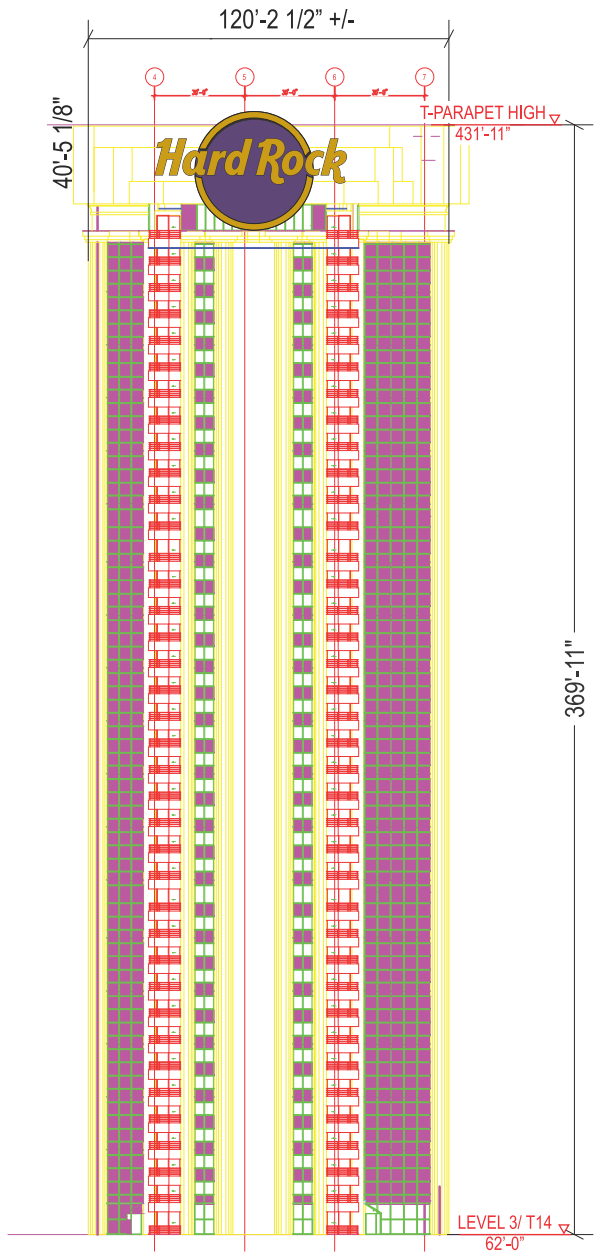


TOWER 1 NORTH END ELEVATION
SCALE: 1/64"=1'-0"

SPECIFICATIONS


- 1. LOGO-FACE-LIT CHANNEL LETTERS PILL SIGN AND RING-DIGITALLY PRINTED FLEX FACES **DP-1**
- 2. RETURN DEPTH TBD/ PAINTED GOLD **P-1**
- 3. DIGITALLY PRINTED FLEX FACES **DP-1**
- 4. INTERNALLY ILLUMINATED W/ SLOAN SIGN BOX II LEDs
- 5. CIRCLE FACE OF BACKER **P-2** / THICKNESS TBD
- 6. ATTACHMENT OF LETTERS TO WALL TBD BY ENGINEERING

COLORS/FINISHES

- P-1** MATCH PMS 117C GOLD SATIN FINISH
- DP-1** PMS 117C GOLD SATIN
- P-2** MATCH TO PMS 688 C

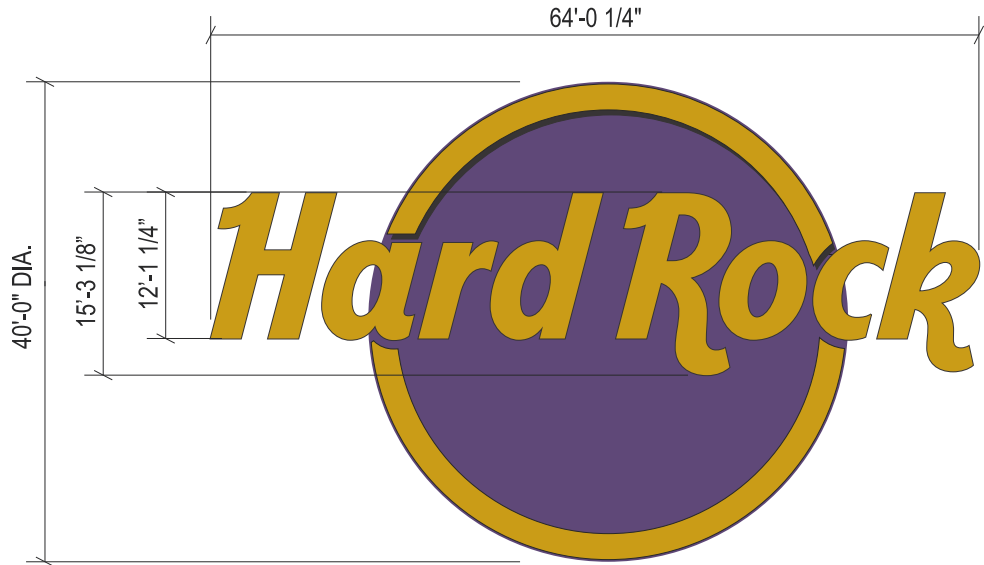

FRONT VIEW
SCALE: 1/16"=1'-0"

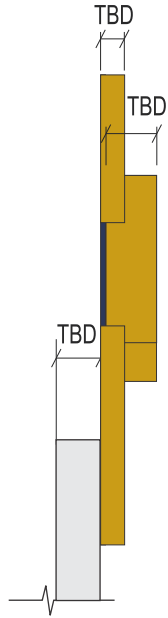

SIDE VIEW
SCALE: 1/16"=1'-0"




NIGHT VIEW

JONES SIGN Your Vision. Accomplished. WWW.JONESSIGN.COM										JOB # 227949-R2 DATE: 01.17.18 DESIGNER: Jim Pogo SALES REP: Jimmy McDonald PROJ MGR: Mark Siminglia										<table><thead><tr><th>REV</th><th>DATE</th><th>BY</th><th>DESCRIPTION</th></tr></thead><tbody><tr><td>1</td><td>01.31.18</td><td>MB</td><td>REVISE PER MARK UPS</td></tr><tr><td>2</td><td>02.08.18</td><td>MT</td><td>Create and revise signs per mark-ups</td></tr><tr><td>3</td><td>06.00.00</td><td>XX</td><td>XXXX</td></tr><tr><td>4</td><td>06.00.00</td><td>XX</td><td>XXXX</td></tr><tr><td>5</td><td>06.00.00</td><td>XX</td><td>XXXX</td></tr><tr><td>6</td><td>06.00.00</td><td>XX</td><td>XXXX</td></tr><tr><td>7</td><td>06.00.00</td><td>XX</td><td>XXXX</td></tr><tr><td>8</td><td>06.00.00</td><td>XX</td><td>XXXX</td></tr></tbody></table>										REV	DATE	BY	DESCRIPTION	1	01.31.18	MB	REVISE PER MARK UPS	2	02.08.18	MT	Create and revise signs per mark-ups	3	06.00.00	XX	XXXX	4	06.00.00	XX	XXXX	5	06.00.00	XX	XXXX	6	06.00.00	XX	XXXX	7	06.00.00	XX	XXXX	8	06.00.00	XX	XXXX	<table><thead><tr><th colspan="2">CLIENT APPROVAL</th><th>DATE</th></tr></thead><tbody><tr><td colspan="2">LANDLORD APPROVAL</td><td>DATE</td></tr><tr><td colspan="2">QC</td><td></td></tr></tbody></table>										CLIENT APPROVAL		DATE	LANDLORD APPROVAL		DATE	QC			Hard Rock Hotel & Casino North Virginia Ave & Abesccon Blvd Atlantic City, NJ 08401 DESIGN PHASE: CONCEPTUAL										SHEET NUMBER 1.0									
REV	DATE	BY	DESCRIPTION	
1	01.31.18	MB	REVISE PER MARK UPS	
2	02.08.18	MT	Create and revise signs per mark-ups	
3	06.00.00	XX	XXXX	
4	06.00.00	XX	XXXX	
5	06.00.00	XX	XXXX	
6	06.00.00	XX	XXXX	
7	06.00.00	XX	XXXX	
8	06.00.00	XX	XXXX	
CLIENT APPROVAL		DATE	
LANDLORD APPROVAL		DATE	
QC	

This is an original, unpublished drawing by Jones Sign Co., Inc. It is for your personal use in conjunction with a project being planned for you by JONES SIGN. It is not to be shown to anyone outside of your organization, nor is it to be used, reproduced, copied or exhibited in any fashion. Use of this design or the salient elements of this design in any sign done by any other company, without the express written permission of JONES SIGN, is forbidden by law and carries a civil forfeiture of up to 25% of the purchase price of the sign. JONES SIGN will endeavor to closely match colors, including PMS, where specified. We cannot guarantee exact matches due to varying compatibility of surface materials and paints used. All sizes and dimensions are illustrated for client's conception of project and are not to be understood as being exact size or exact scale.

SIGN 2 FACE-LIT CHANNEL LETTERS (QTY 1)


BUILDING SQ. FT.: 68413.78
SIGN SQ. FT.: 1300.32
ENGINEERING REQUIRED

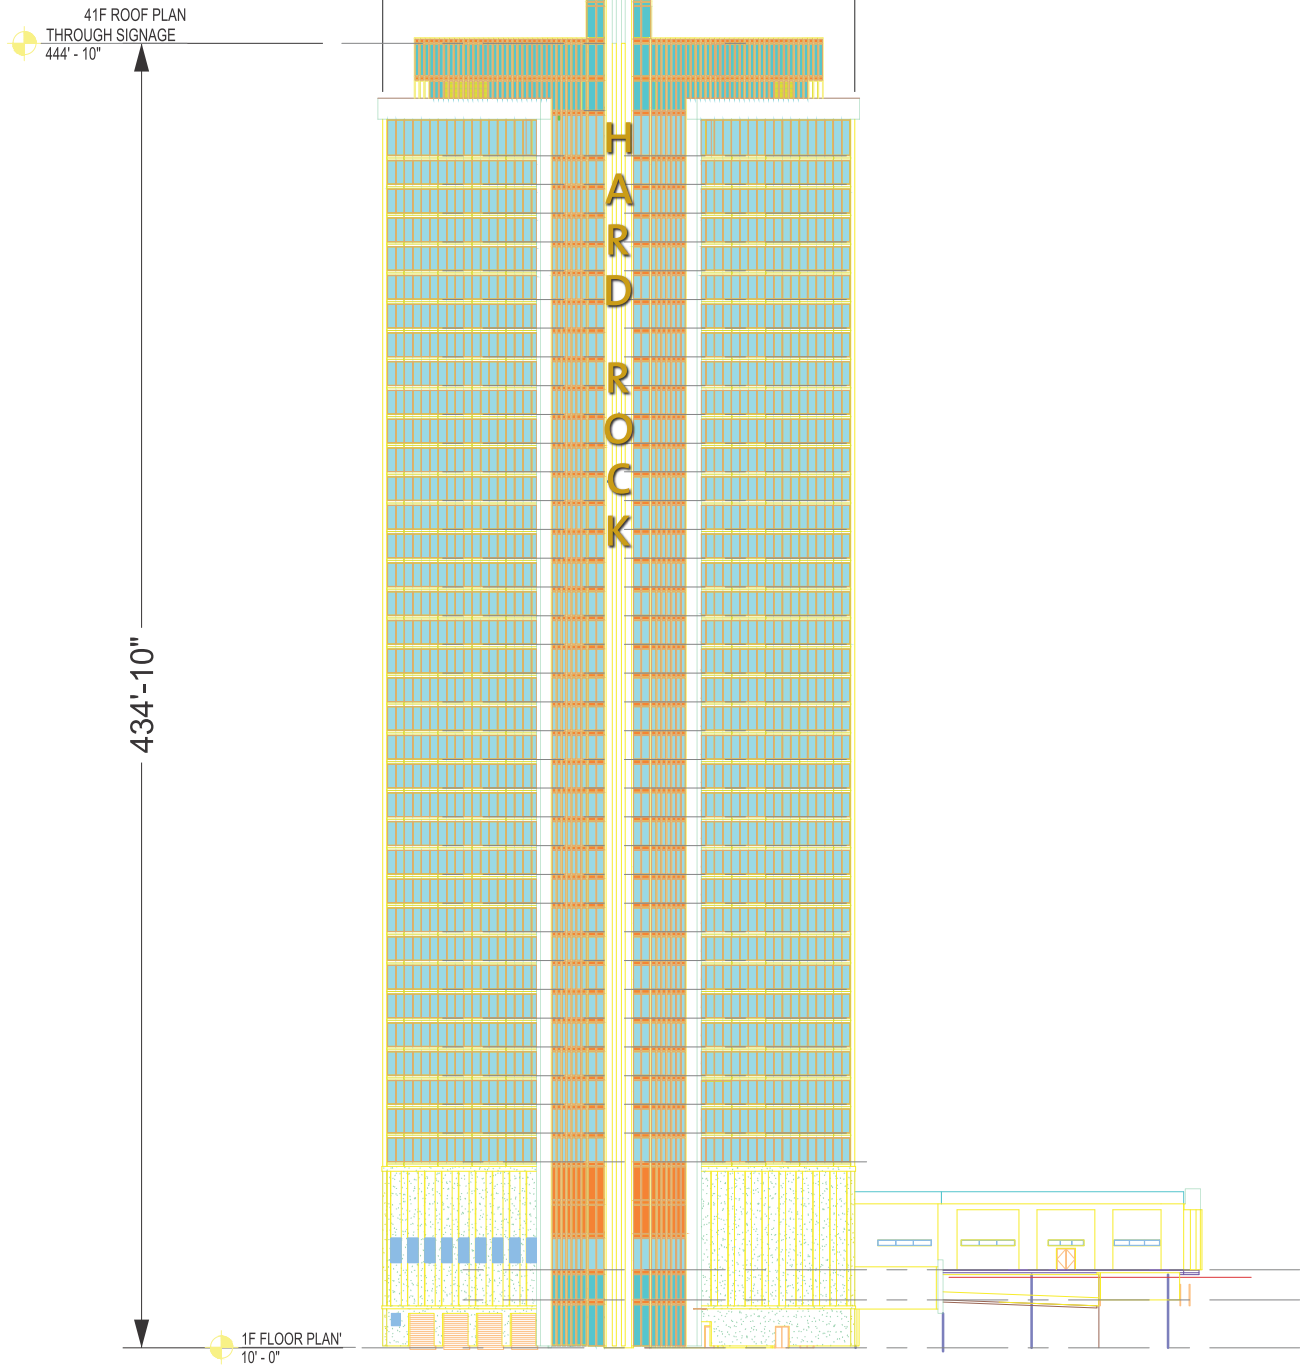


TOWER 2 NORTH ELEVATION
SCALE: 1/64"=1'-0"

- SPECIFICATIONS**
- 1. FACE-LIT CHANNEL LETTERS,
 - 2. RETURN DEPTH TBD/ PAINTED **P-1**
 - 3. DIGITALLY PRINTED FLEX FACES **DP-1**
 - 4. INTERNALLY ILLUMINATED W/ SLOAN SIGN BOX II LEDs
 - 5. ATTACHMENT OF LETTERS TO WALL TBD BY ENGINEERING

- COLORS/FINISHES**
- P-1** TO MATCH PMS 117C GOLD SATIN FINISH
 - DP-1** PMS 117C GOLD SATIN

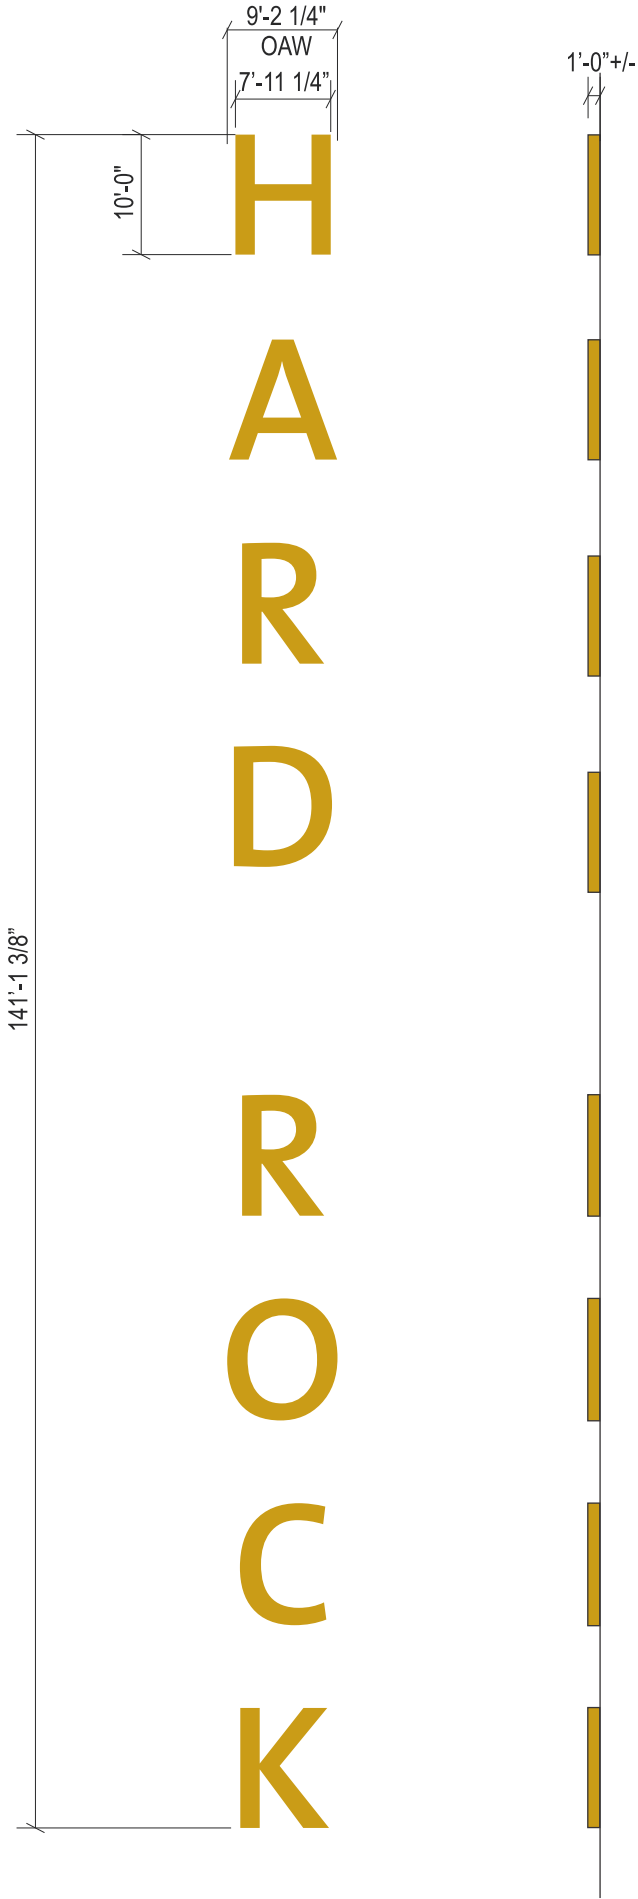

FRONT VIEW
SCALE: 1/16"=1'-0"

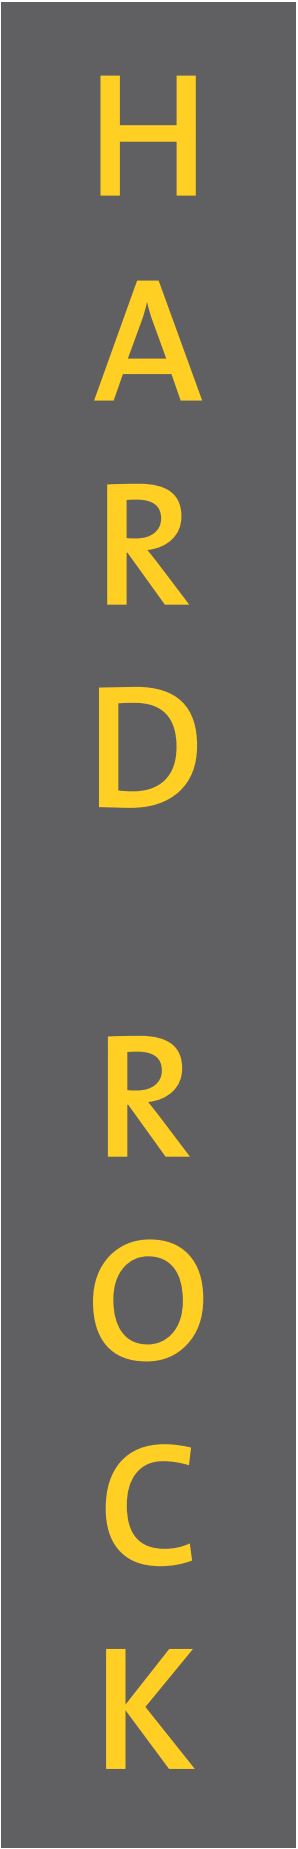

NIGHT VIEW

JONES SIGN Your Vision. Accomplished. WWW.JONESSIGN.COM	JOB # 227949-R2				REV.	DATE	BY	DESCRIPTION	CLIENT APPROVAL LANDLORD APPROVAL QC	DATE	Hard Rock Hotel & Casino North Virginia Ave & Abesccon Blvd Atlantic City, NJ 08401	SHEET NUMBER 2.0
	DATE: 01.17.18				1	01.31.18	MB	REVISE PER MARK UPS				
	DESIGNER: Jim Pogo				2	02.08.18	MT	Create and revise signs per mark-ups				
	SALES REP: Jimmy McDonald				3	06.00.00	XX	XXXX				
	PROJ MGR: Mark Siminglia				4	06.00.00	XX	XXXX				
					5	06.00.00	XX	XXXX				
					6	06.00.00	XX	XXXX				
					7	06.00.00	XX	XXXX				
					8	06.00.00	XX	XXXX				

This is an original, unpublished drawing by Jones Sign Co., Inc. It is for your personal use in conjunction with a project being planned for you by JONES SIGN. It is not to be shown to anyone outside of your organization, nor is it to be used, reproduced, copied or exhibited in any fashion. Use of this design or the salient elements of this design in any sign done by any other company, without the express written permission of JONES SIGN, is forbidden by law and carries a civil forfeiture of up to 25% of the purchase price of the sign. JONES SIGN will endeavor to closely match colors, including PMS, where specified. We cannot guarantee exact matches due to varying compatibility of surface materials and paints used. All sizes and dimensions are illustrated for client's conception of project and are not to be understood as being exact size or exact scale.

SIGN 3 D/F GUITAR W/ ILLUMINATED LOGO & ELEMENTS (QTY 1)

SQUARE FOOTAGE: 915.35 [BOXED]

VERIFY COLORS USED ON LOGO- LOGO DERIVED FROM HARD ROCK STADIUM IN MIAMI


SPECIFICATIONS

- 1. CUSTOM FABRICATED FIBERGLASS GUITAR ON ALUMINUM FRAME WITH DIMENSIONAL KNOBS, TOGGLE SWITCH, PICK-UP, ARCHED TOP, AND FRET BOARD
- P-2 CUSTOM AIRBRUSHED PAINT JOB
- 2. LOGO- FACE-LIT LETTERS PILL SIGN AND RING-DIGITAL PRINT ON PERFORATED VINYL SUBSTRATE DP-1 WITH GOLD RETURNS P-1
- FACE OF BACKER P-3
- ILLUMINATED WITH COLOR CHANGING SLOAN RGB MODULES
- ALL LED LIGHTING RUN OFF DMX CONTROLLERS
- 3. STEEL POLE AND FOOTING TO BE DETERMINED BY ENGINEERING
- POLE COVER TO BE STAINLESS STEEL SS-1

COLORS/FINISHES

- DP-1, P-1
- PMS 117C PRINTED ON PERFORATED VINYL
- C-100/M-100/Y-100/K-100
- P-3 MATCH TO PMS 654C
- SS-1 STAINLESS STEEL POLE COVER

C/M/Y/K BITMAP GRADIENT FILL

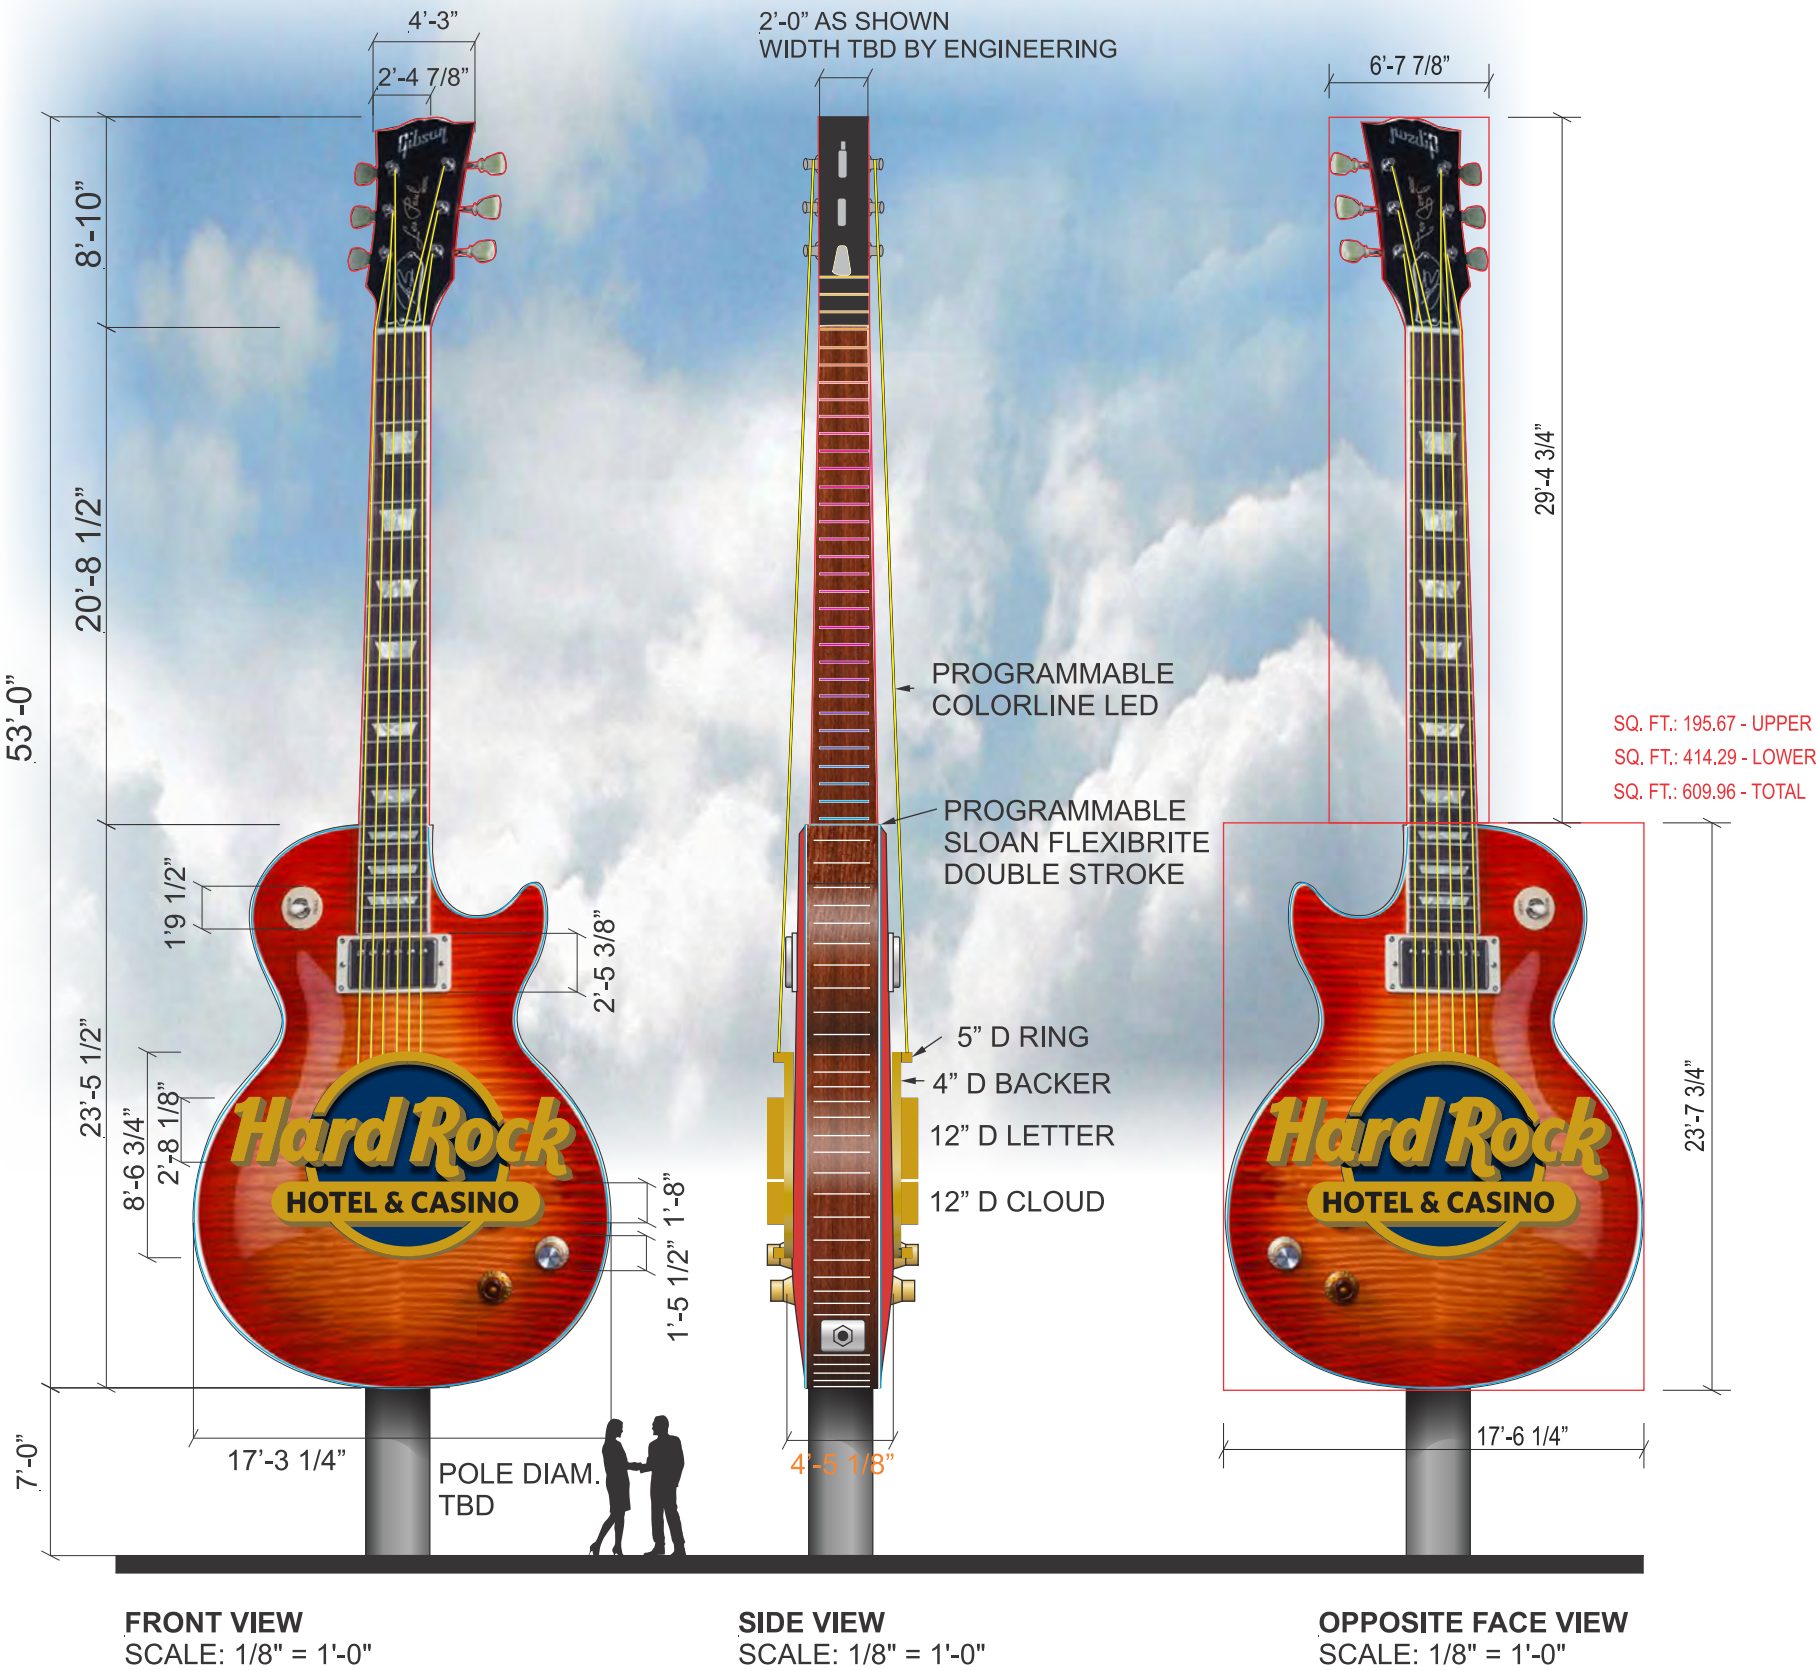


JONES SIGN Your Vision. Accomplished. WWW.JONESSIGN.COM										JOB # 227949-R2 DATE: 01.17.18 DESIGNER: Jim Pogo SALES REP: Jimmy McDonald PROJ MGR: Mark Siminglia										<table><thead><tr><th>REV</th><th>DATE</th><th>BY</th><th>DESCRIPTION</th></tr></thead><tbody><tr><td>1</td><td>01.13.18</td><td>MB</td><td>REVISE PER MARK UPS</td></tr><tr><td>2</td><td>02.08.18</td><td>MT</td><td>Create and revise signs per mark-ups</td></tr><tr><td>3</td><td>00.00.00</td><td>XX</td><td>XXXX</td></tr><tr><td>4</td><td>00.00.00</td><td>XX</td><td>XXXX</td></tr><tr><td>5</td><td>00.00.00</td><td>XX</td><td>XXXX</td></tr><tr><td>6</td><td>00.00.00</td><td>XX</td><td>XXXX</td></tr><tr><td>7</td><td>00.00.00</td><td>XX</td><td>XXXX</td></tr><tr><td>8</td><td>00.00.00</td><td>XX</td><td>XXXX</td></tr></tbody></table>										REV	DATE	BY	DESCRIPTION	1	01.13.18	MB	REVISE PER MARK UPS	2	02.08.18	MT	Create and revise signs per mark-ups	3	00.00.00	XX	XXXX	4	00.00.00	XX	XXXX	5	00.00.00	XX	XXXX	6	00.00.00	XX	XXXX	7	00.00.00	XX	XXXX	8	00.00.00	XX	XXXX	<table><thead><tr><th colspan="2">CLIENT APPROVAL</th><th>DATE</th></tr></thead><tbody><tr><td colspan="2">LANDLORD APPROVAL</td><td>DATE</td></tr><tr><td colspan="2">QC</td><td></td></tr></tbody></table>										CLIENT APPROVAL		DATE	LANDLORD APPROVAL		DATE	QC			Hard Rock Hotel & Casino North Virginia Ave & Abesccon Blvd Atlantic City, NJ 08401 DESIGN PHASE: CONCEPTUAL										SHEET NUMBER 3.0									
REV	DATE	BY	DESCRIPTION	
1	01.13.18	MB	REVISE PER MARK UPS	
2	02.08.18	MT	Create and revise signs per mark-ups	
3	00.00.00	XX	XXXX	
4	00.00.00	XX	XXXX	
5	00.00.00	XX	XXXX	
6	00.00.00	XX	XXXX	
7	00.00.00	XX	XXXX	
8	00.00.00	XX	XXXX	
CLIENT APPROVAL		DATE	
LANDLORD APPROVAL		DATE	
QC	

This is an original, unpublished drawing by Jones Sign Co., Inc. It is for your personal use in conjunction with a project being planned for you by JONES SIGN. It is not to be shown to anyone outside of your organization, nor is it to be used, reproduced, copied or exhibited in any fashion. Use of this design or the salient elements of this design in any sign done by any other company, without the express written permission of JONES SIGN, is forbidden by law and carries a civil forfeiture of up to 25% of the purchase price of the sign. JONES SIGN will endeavor to closely match colors, including PMS, where specified. We cannot guarantee exact matches due to varying compatibility of surface materials and paints used. All sizes and dimensions are illustrated for client's conception of project and are not to be understood as being exact size or exact scale.

SIGN 4 FLAT CUT LETTERS (QTY 2 SET)

SQUARE FOOTAGE: “WELCOME~”: 42 , EMERSON~ : 4.50 TOTAL 46.50

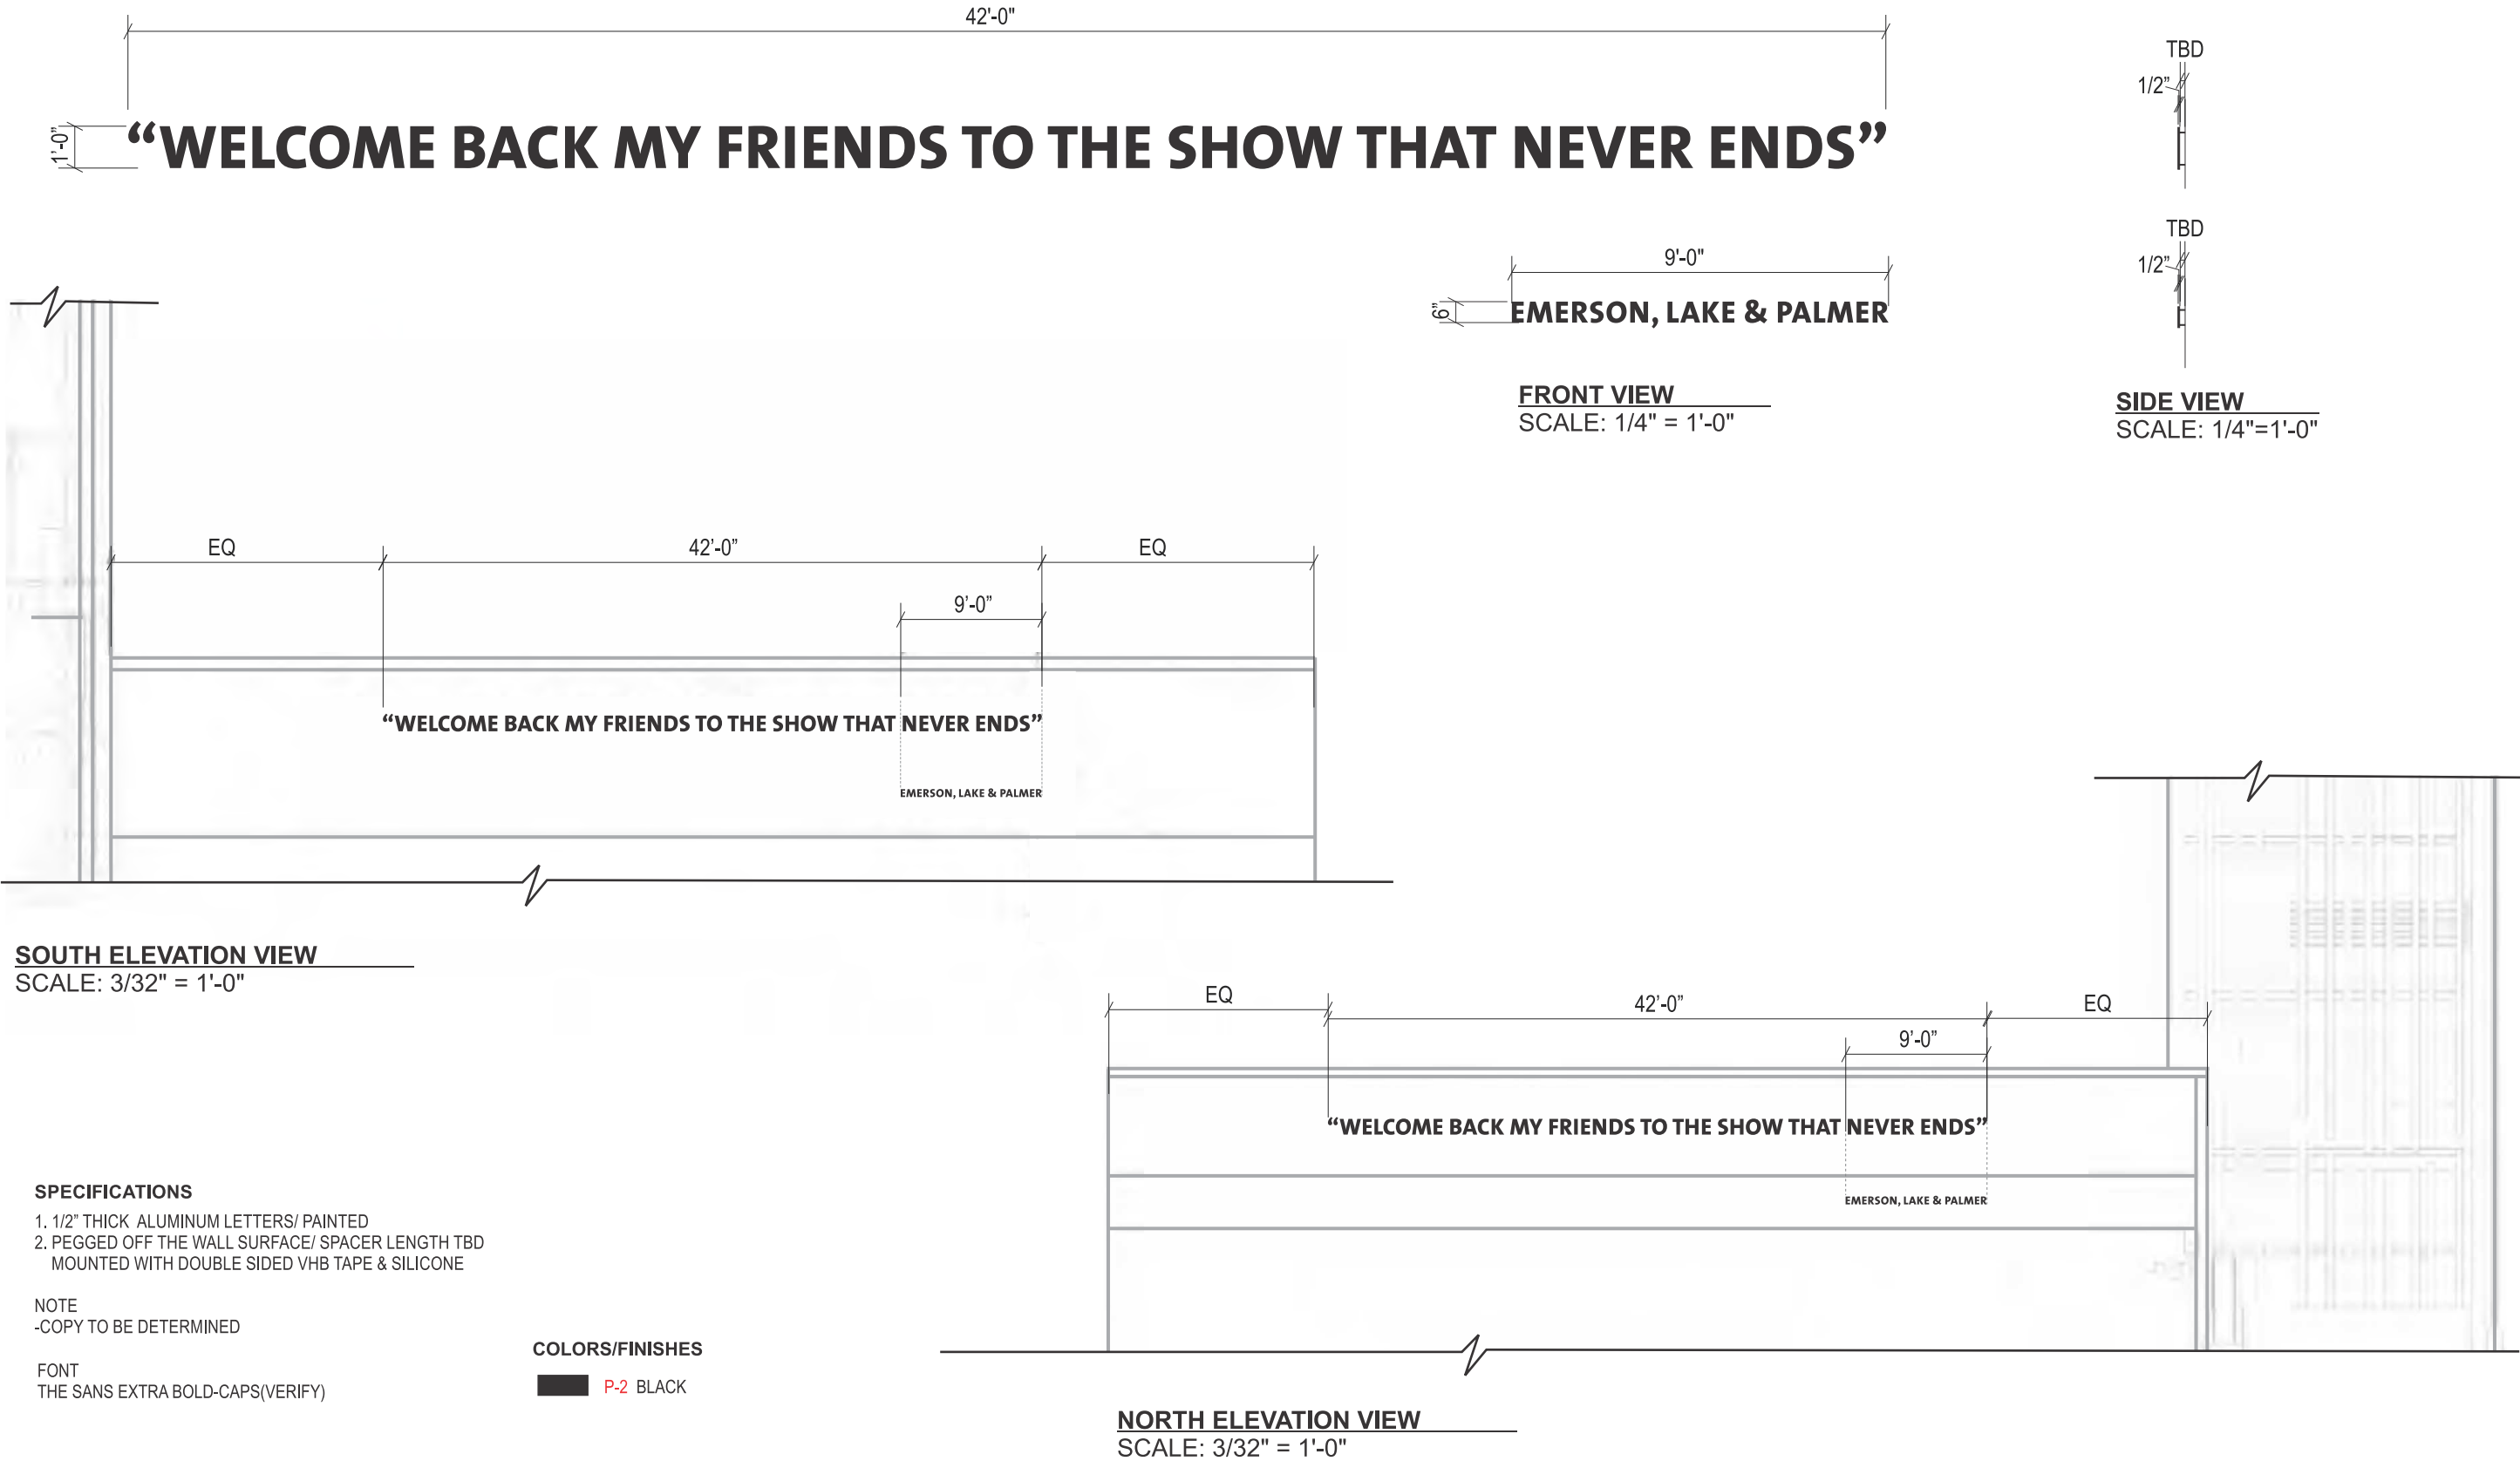

JONES SIGN Your Vision. Accomplished. WWW.JONESSIGN.COM		JOB # 227949-R2				REV. DATE BY DESCRIPTION		101.31.18 REVISE PER MARK UPS 202.08.18 Create and revise signs per mark-ups 3 00.00.00 XX XXXX 4 00.00.00 XX XXXX 5 00.00.00 XX XXXX 6 00.00.00 XX XXXX 7 00.00.00 XX XXXX 8 00.00.00 XX XXXX	
		DATE: 01.17.18		DATE		DATE			
		DESIGNER: Jim Pogo		LANDLORD APPROVAL		DATE			
		SALES REP: Jimmy McDonald		QC					
PROJ MGR: Mark Siminglia						Hard Rock Hotel & Casino		SHEET NUMBER	
						North Virginia Ave & Abesccon Blvd		4.0	
						Atlantic City, NJ 08401			
						DESIGN PHASE: CONCEPTUAL			

This is an original, unpublished drawing by Jones Sign Co., Inc. It is for your personal use in conjunction with a project being planned for you by JONES SIGN. It is not to be shown to anyone outside of your organization, nor is it to be used, reproduced, copied or exhibited in any fashion. Use of this design or the salient elements of this design in any sign done by any other company, without the express written permission of JONES SIGN, is forbidden by law and carries a civil forfeiture of up to 25% of the purchase price of the sign. JONES SIGN will endeavor to closely match colors, including PMS, where specified. We cannot guarantee exact matches due to varying compatibility of surface materials and paints used. All sizes and dimensions are illustrated for client's conception of project and are not to be understood as being exact size or exact scale.

SIGN 5 S/F INTERNALLY ILLUMINATED CABINET SIGN & CHANNEL LETTERS(QTY 2)

SQUARE FOOTAGE: 242.75




SPECIFICATIONS

1. LOGO-FACE-LIT CHANNEL LETTERS PILL SIGN AND RING-DIGITALLY PRINTED VINYL APPLIED TO 1ST SURFACE **DP-2**
2. RETURN DEPTH TBD/ PAINTED GOLD **P-1**
3. ACRYLIC FACES W/ DIGITALLY PRINTED VINYL APPLIED 1ST SURFACE **DP-2**
4. INTERNALLY ILLUMINATED W/ SLOAN SIGN BOX II LEDs
5. CIRCLE FACE OF BACKER **P-2** / THICKNESS TBD
6. PILL SHAPE FABRICATED ALUMINUM CABINET
7. ROUTED ALUMINUM FACE W/ BACKED WITH WHITE PUSH-THRU ACRYLIC
8. DIGITALLY PRINTED VINYL APPLIED TO 1ST SURFACE **DP-3**
6. ATTACHMENT OF LETTERS TO WALL TBD BY ENGINEERING

COLORS/FINISHES

- P-1** MATCH PMS 117C GOLD SATIN FINISH
- DP-2** TRANSLUCENT DIGITAL PRINT PMS 117C GOLD SATIN
- DP-3** TRANSLUCENT DIGITAL PRINT TO MATCH PMS 688C

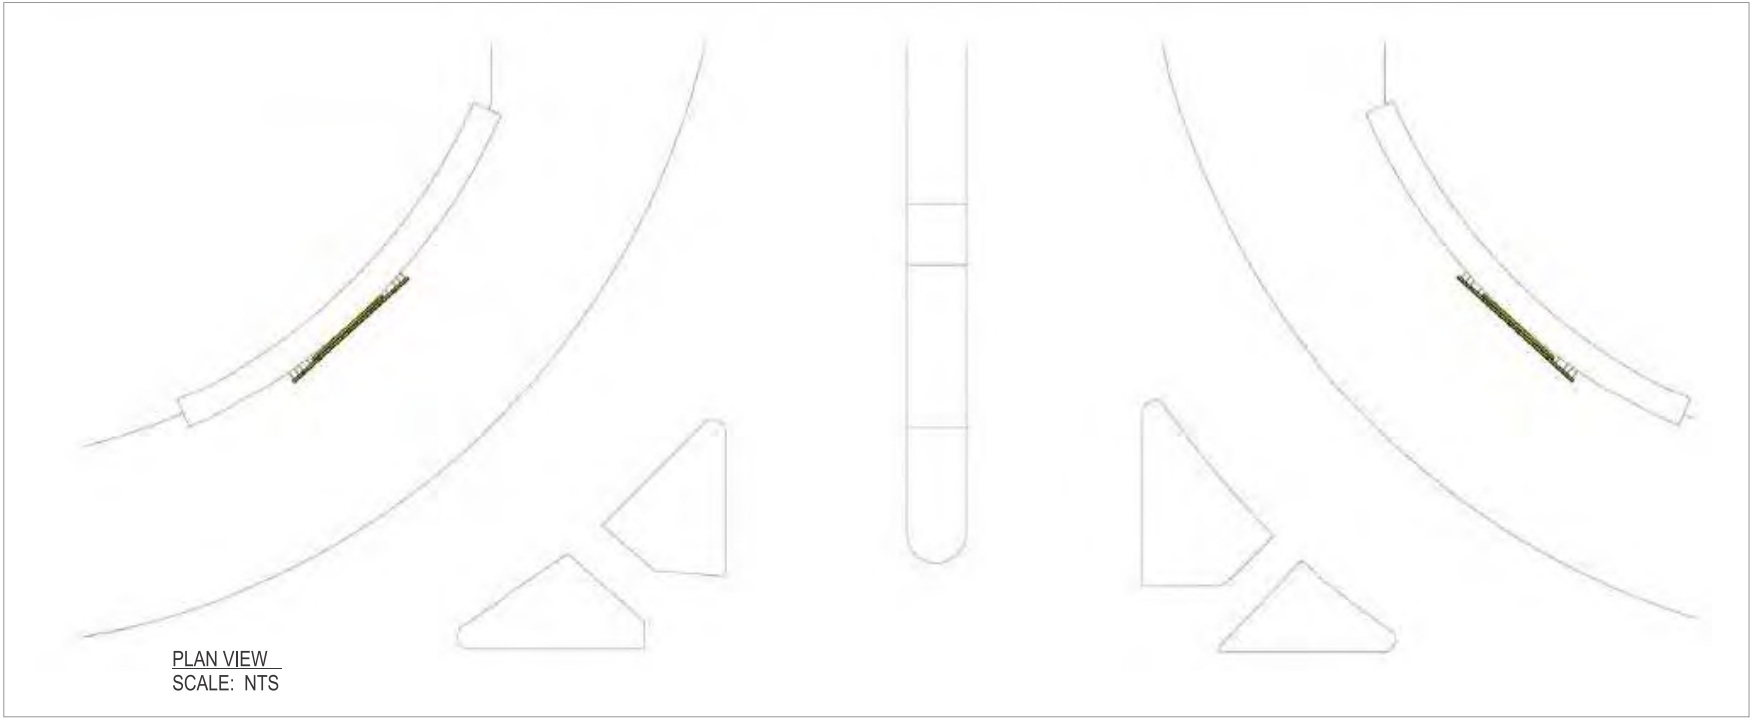


JONES SIGN Your Vision. Accomplished. WWW.JONESSIGN.COM	JOB #: 227949-R2 DATE: 01.17.18 DESIGNER: Jim Pogo SALES REP: Jimmy McDonald PROJ MGR: Mark Siminglia		CLIENT APPROVAL LANDLORD APPROVAL QC		DATE DATE		SHEET NUMBER 5.0	
	Hard Rock Hotel & Casino North Virginia Ave & Abesccon Blvd Atlantic City, NJ 08401		DESIGN PHASE: CONCEPTUAL					

This is an original, unpublished drawing by Jones Sign Co., Inc. It is for your personal use in conjunction with a project being planned for you by JONES SIGN. It is not to be shown to anyone outside of your organization, nor is it to be used, reproduced, copied or exhibited in any fashion. Use of this design or the salient elements of this design in any sign done by any other company, without the express written permission of JONES SIGN, is forbidden by law and carries a civil forfeiture of up to 25% of the purchase price of the sign. JONES SIGN will endeavor to closely match colors, including PMS, where specified. We cannot guarantee exact matches due to varying compatibility of surface materials and paints used. All sizes and dimensions are illustrated for client's conception of project and are not to be understood as being exact size or exact scale.

SIGN 5 S/F INTERNALLY ILLUMINATED CABINET SIGN & CHANNEL LETTERS(QTY 2)

SQUARE FOOTAGE: 242.75

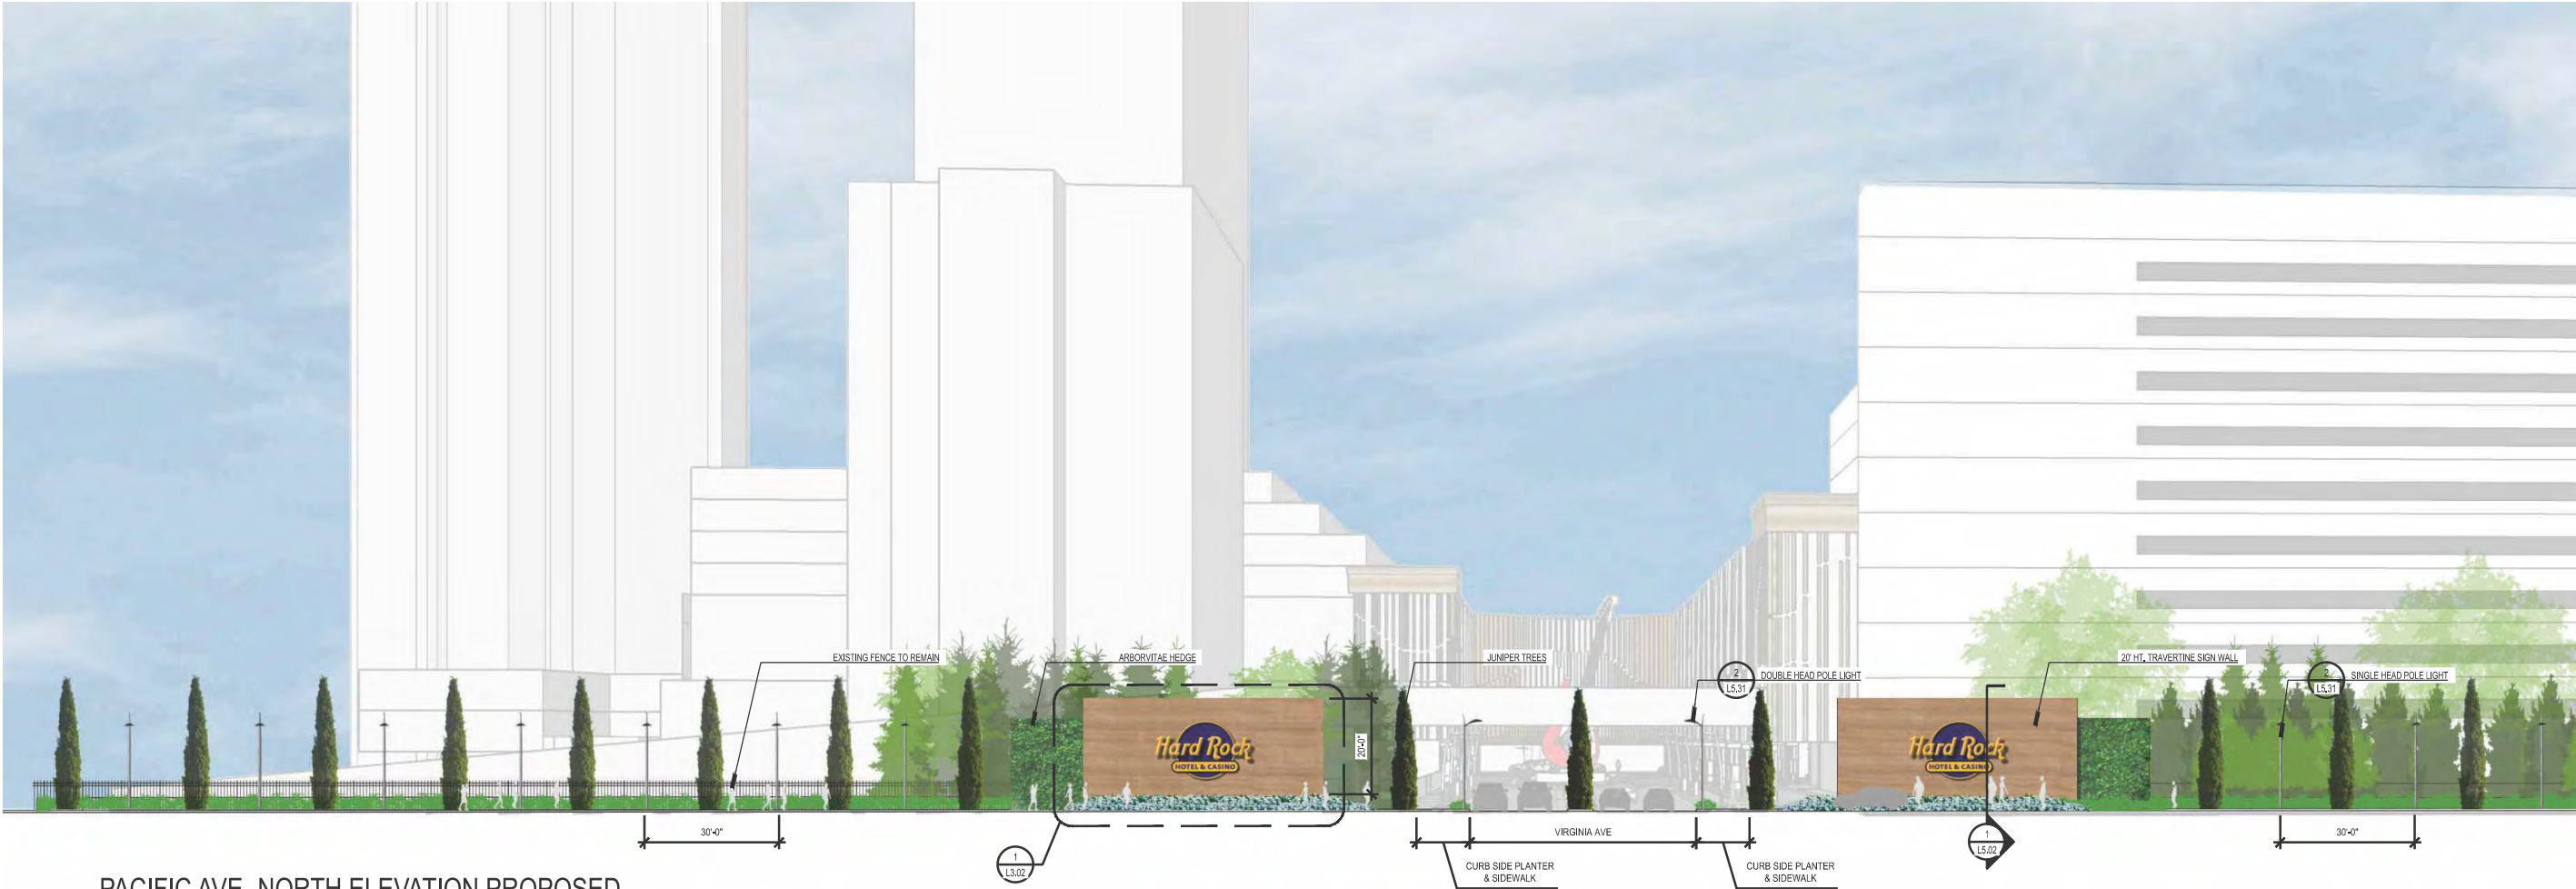

JONES SIGN Your Vision. Accomplished. WWW.JONESIGN.COM	JOB # 227949-R2		SHEET NUMBER		
	DATE: 01.17.18		5.1		
	DESIGNER: Jim Pogo		Hard Rock Hotel & Casino North Virginia Ave & Abescon Blvd Atlantic City, NJ 08401		
	SALES REP: Jimmy McDonald				
	PROJ MGR: Mark Siminglia		DESIGN PHASE: CONCEPTUAL		
			CLIENT APPROVAL		DATE
			LANDLORD APPROVAL		DATE
			QC		
			REV. DATE BY DESCRIPTION		
			1 01.13.18 MB	REVISE PER MARK UPS	
2 02.08.18 MT			Create and revise signs per mark-ups		
3 00.00.00 XX			XXXX		
4 00.00.00 XX			XXXX		
5 00.00.00 XX	XXXX				
6 00.00.00 XX	XXXX				
7 00.00.00 XX	XXXX				
8 00.00.00 XX	XXXX				


This is an original, unpublished drawing by Jones Sign Co., Inc. It is for your personal use in conjunction with a project being planned for you by JONES SIGN. It is not to be shown to anyone outside of your organization, nor is it to be used, reproduced, copied or exhibited in any fashion. Use of this design or the salient elements of this design in any sign done by any other company, without the express written permission of JONES SIGN, is forbidden by law and carries a civil forfeiture of up to 25% of the purchase price of the sign. JONES SIGN will endeavor to closely match colors, including PMS, where specified. We cannot guarantee exact matches due to varying compatibility of surface materials and paints used. All sizes and dimensions are illustrated for client's conception of project and are not to be understood as being exact size or exact scale.

SIGN 6 FACE-LIT CHANNEL LETTERS(QTY 1)

BUILDING SQ. FT.: 34451.95

SIGN SQ. FT.: 1089.38

ENGINEERING REQUIRED

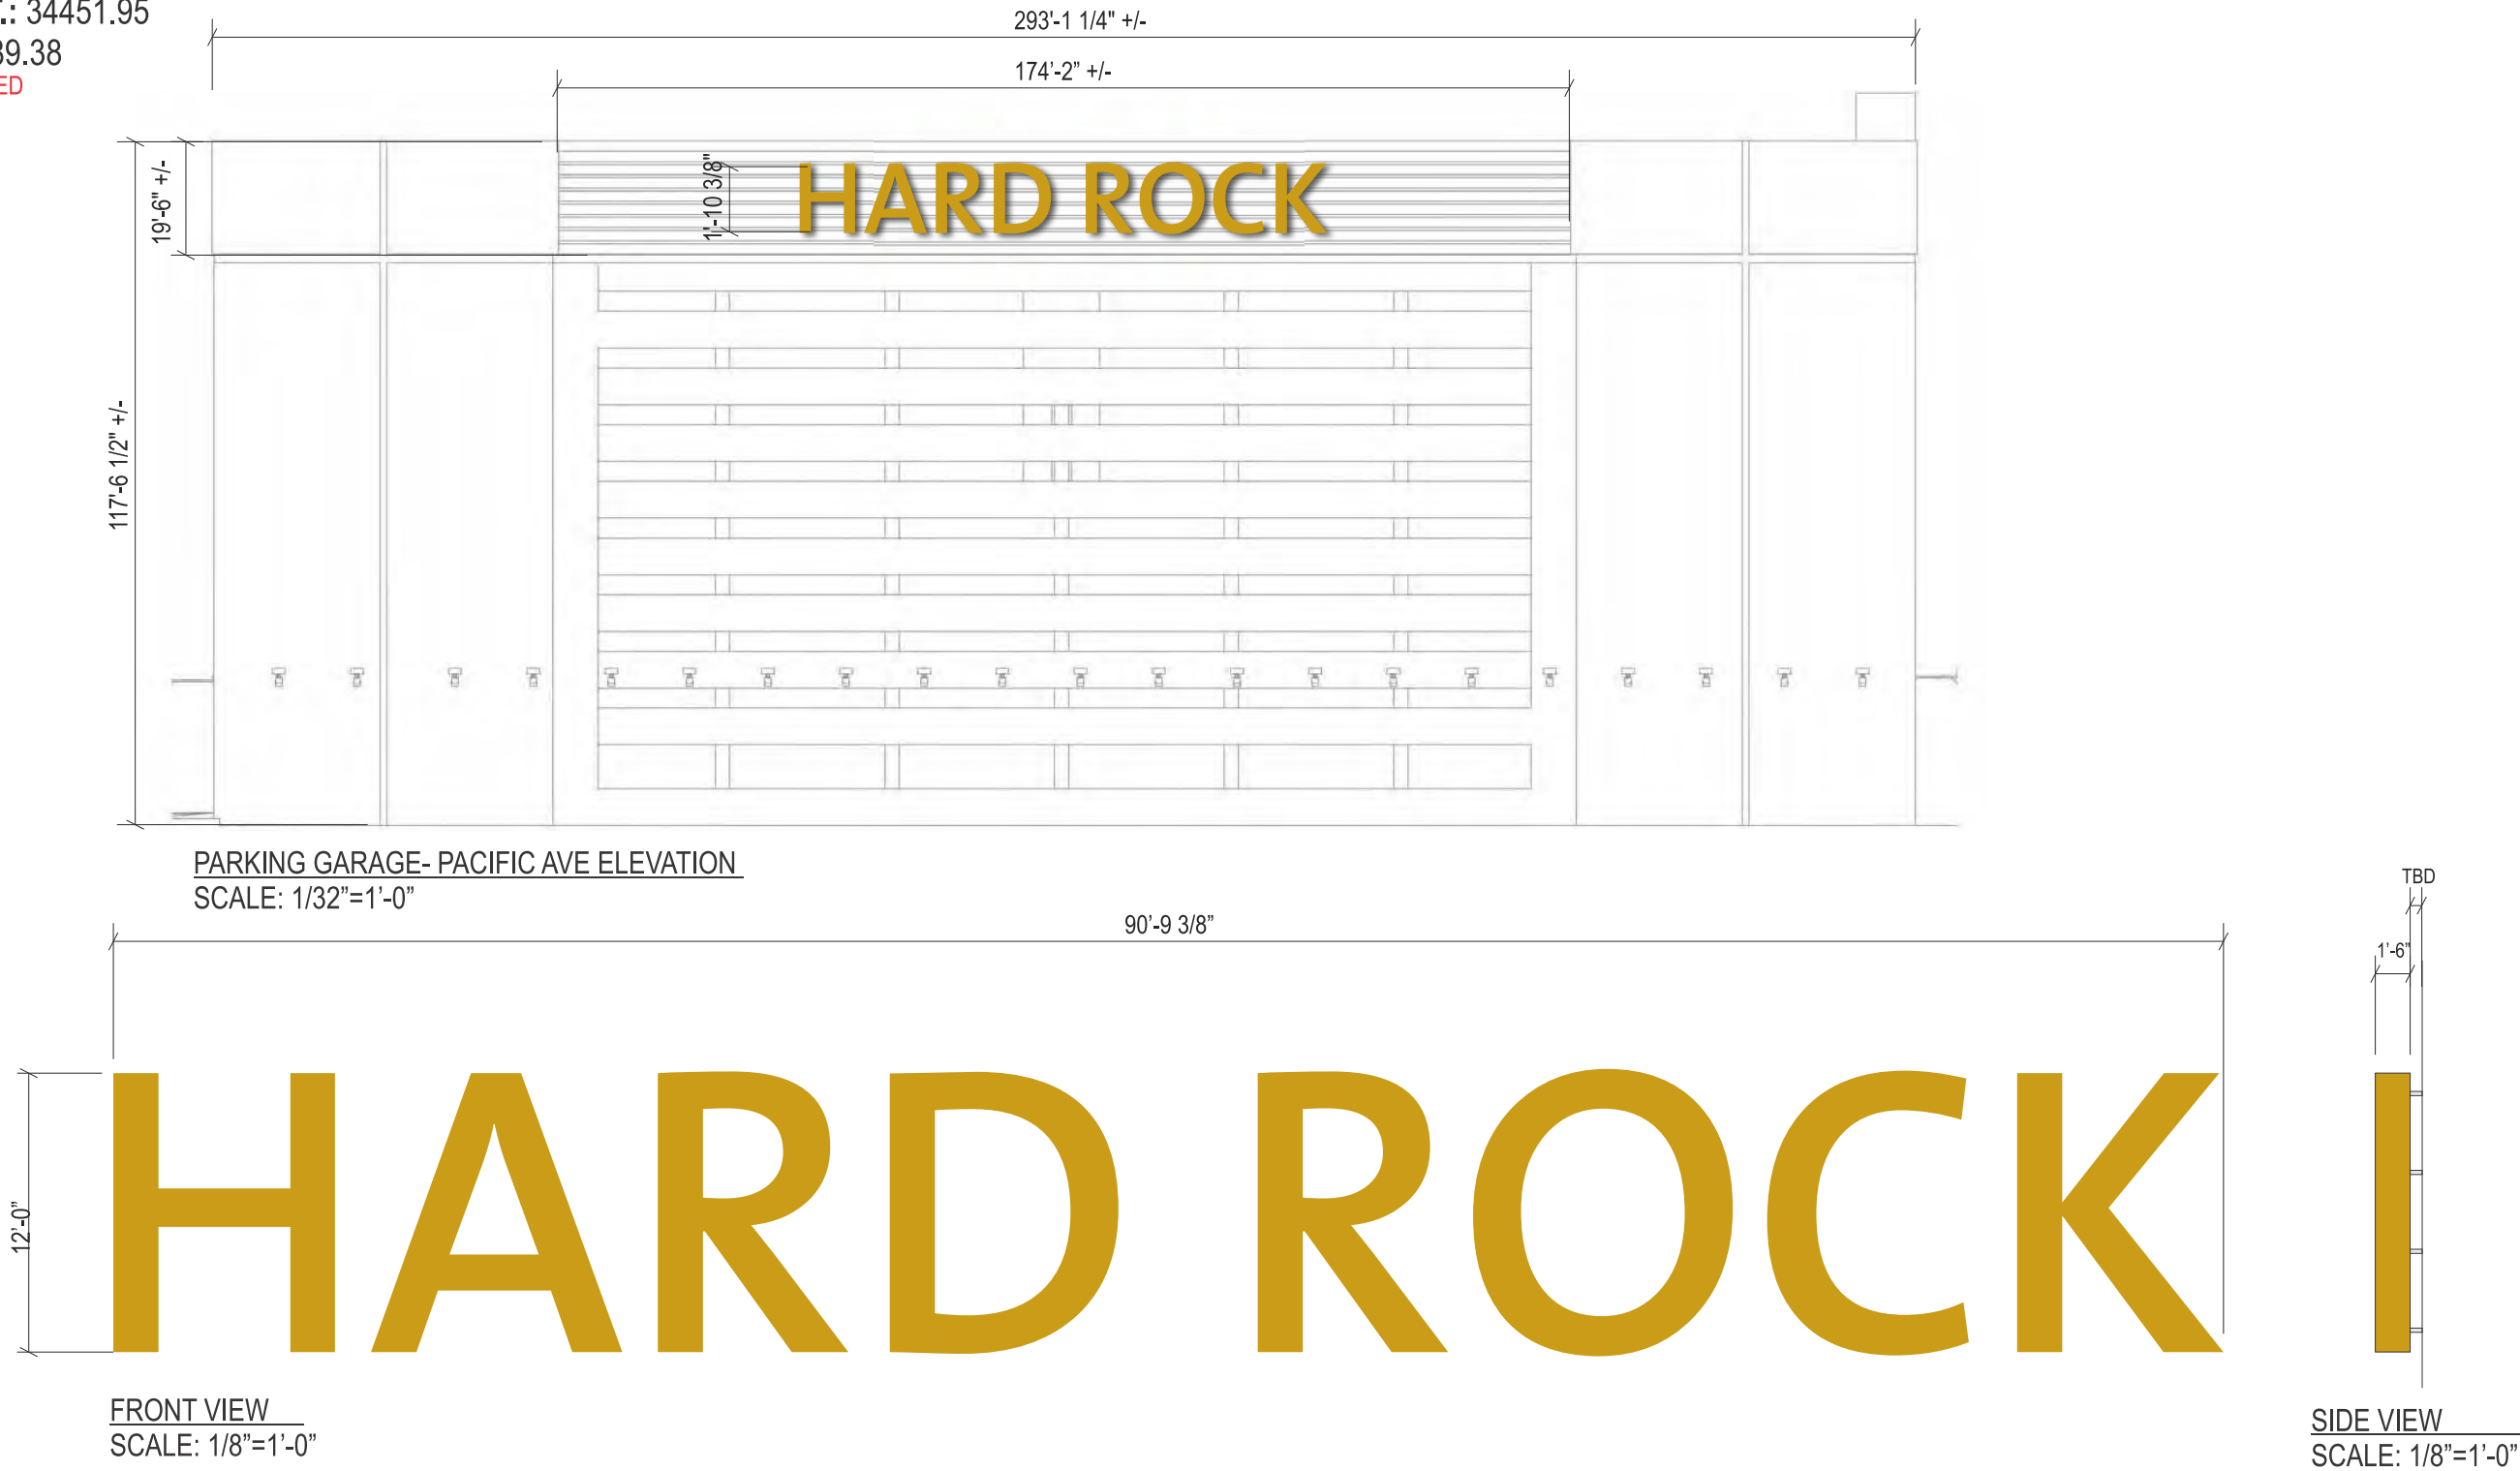

- SPECIFICATIONS**
- 1. FACE-LIT CHANNEL LETTERS LETTERS,
 - 2. RETURN DEPTH TBD/ PAINTED **P-1**
 - 3. DIGITALLY PRINTED FLEX FACES **DP-1**
 - 4. INTERNALLY ILLUMINATED W/ SLOAN SIGN BOX II LEDs
 - 5. ATTACHMENT OF LETTERS TO WALL TBD BY ENGINEERING

- COLORS/FINISHES**
- P-1** TO MATCH PMS 117C GOLD SATIN FINISH
 - DP-1** PMS 117C GOLD SATIN



JONES SIGN Your Vision. Accomplished. WWW.JONESSIGN.COM	JOB # 227949-R2				REV. DATE BY DESCRIPTION	REVISIONS		CLIENT APPROVAL DATE	Hard Rock Hotel & Casino North Virginia Ave & Abesccon Blvd Atlantic City, NJ 08401 DESIGN PHASE: CONCEPTUAL	SHEET NUMBER 6.0		
	DATE: 01.17.18					1 01.31.18 MB					REVISE PER MARK UPS	
	DESIGNER: Jim Pogo					2 02.08.18 MT					Create and revise signs per mark-ups	
	SALES REP: Jimmy McDonald					3 00.00.00 XX					XXXX	
	PROJ MGR: Mark Siminglia					4 00.00.00 XX					XXXX	
						5 00.00.00 XX					XXXX	
						6 00.00.00 XX					XXXX	
						7 00.00.00 XX					XXXX	
						8 00.00.00 XX					XXXX	

This is an original, unpublished drawing by Jones Sign Co., Inc. It is for your personal use in conjunction with a project being planned for you by JONES SIGN. It is not to be shown to anyone outside of your organization, nor is it to be used, reproduced, copied or exhibited in any fashion. Use of this design or the salient elements of this design in any sign done by any other company, without the express written permission of JONES SIGN, is forbidden by law and carries a civil forfeiture of up to 25% of the purchase price of the sign. JONES SIGN will endeavor to closely match colors, including PMS, where specified. We cannot guarantee exact matches due to varying compatibility of surface materials and paints used. All sizes and dimensions are illustrated for client's conception of project and are not to be understood as being exact size or exact scale.