




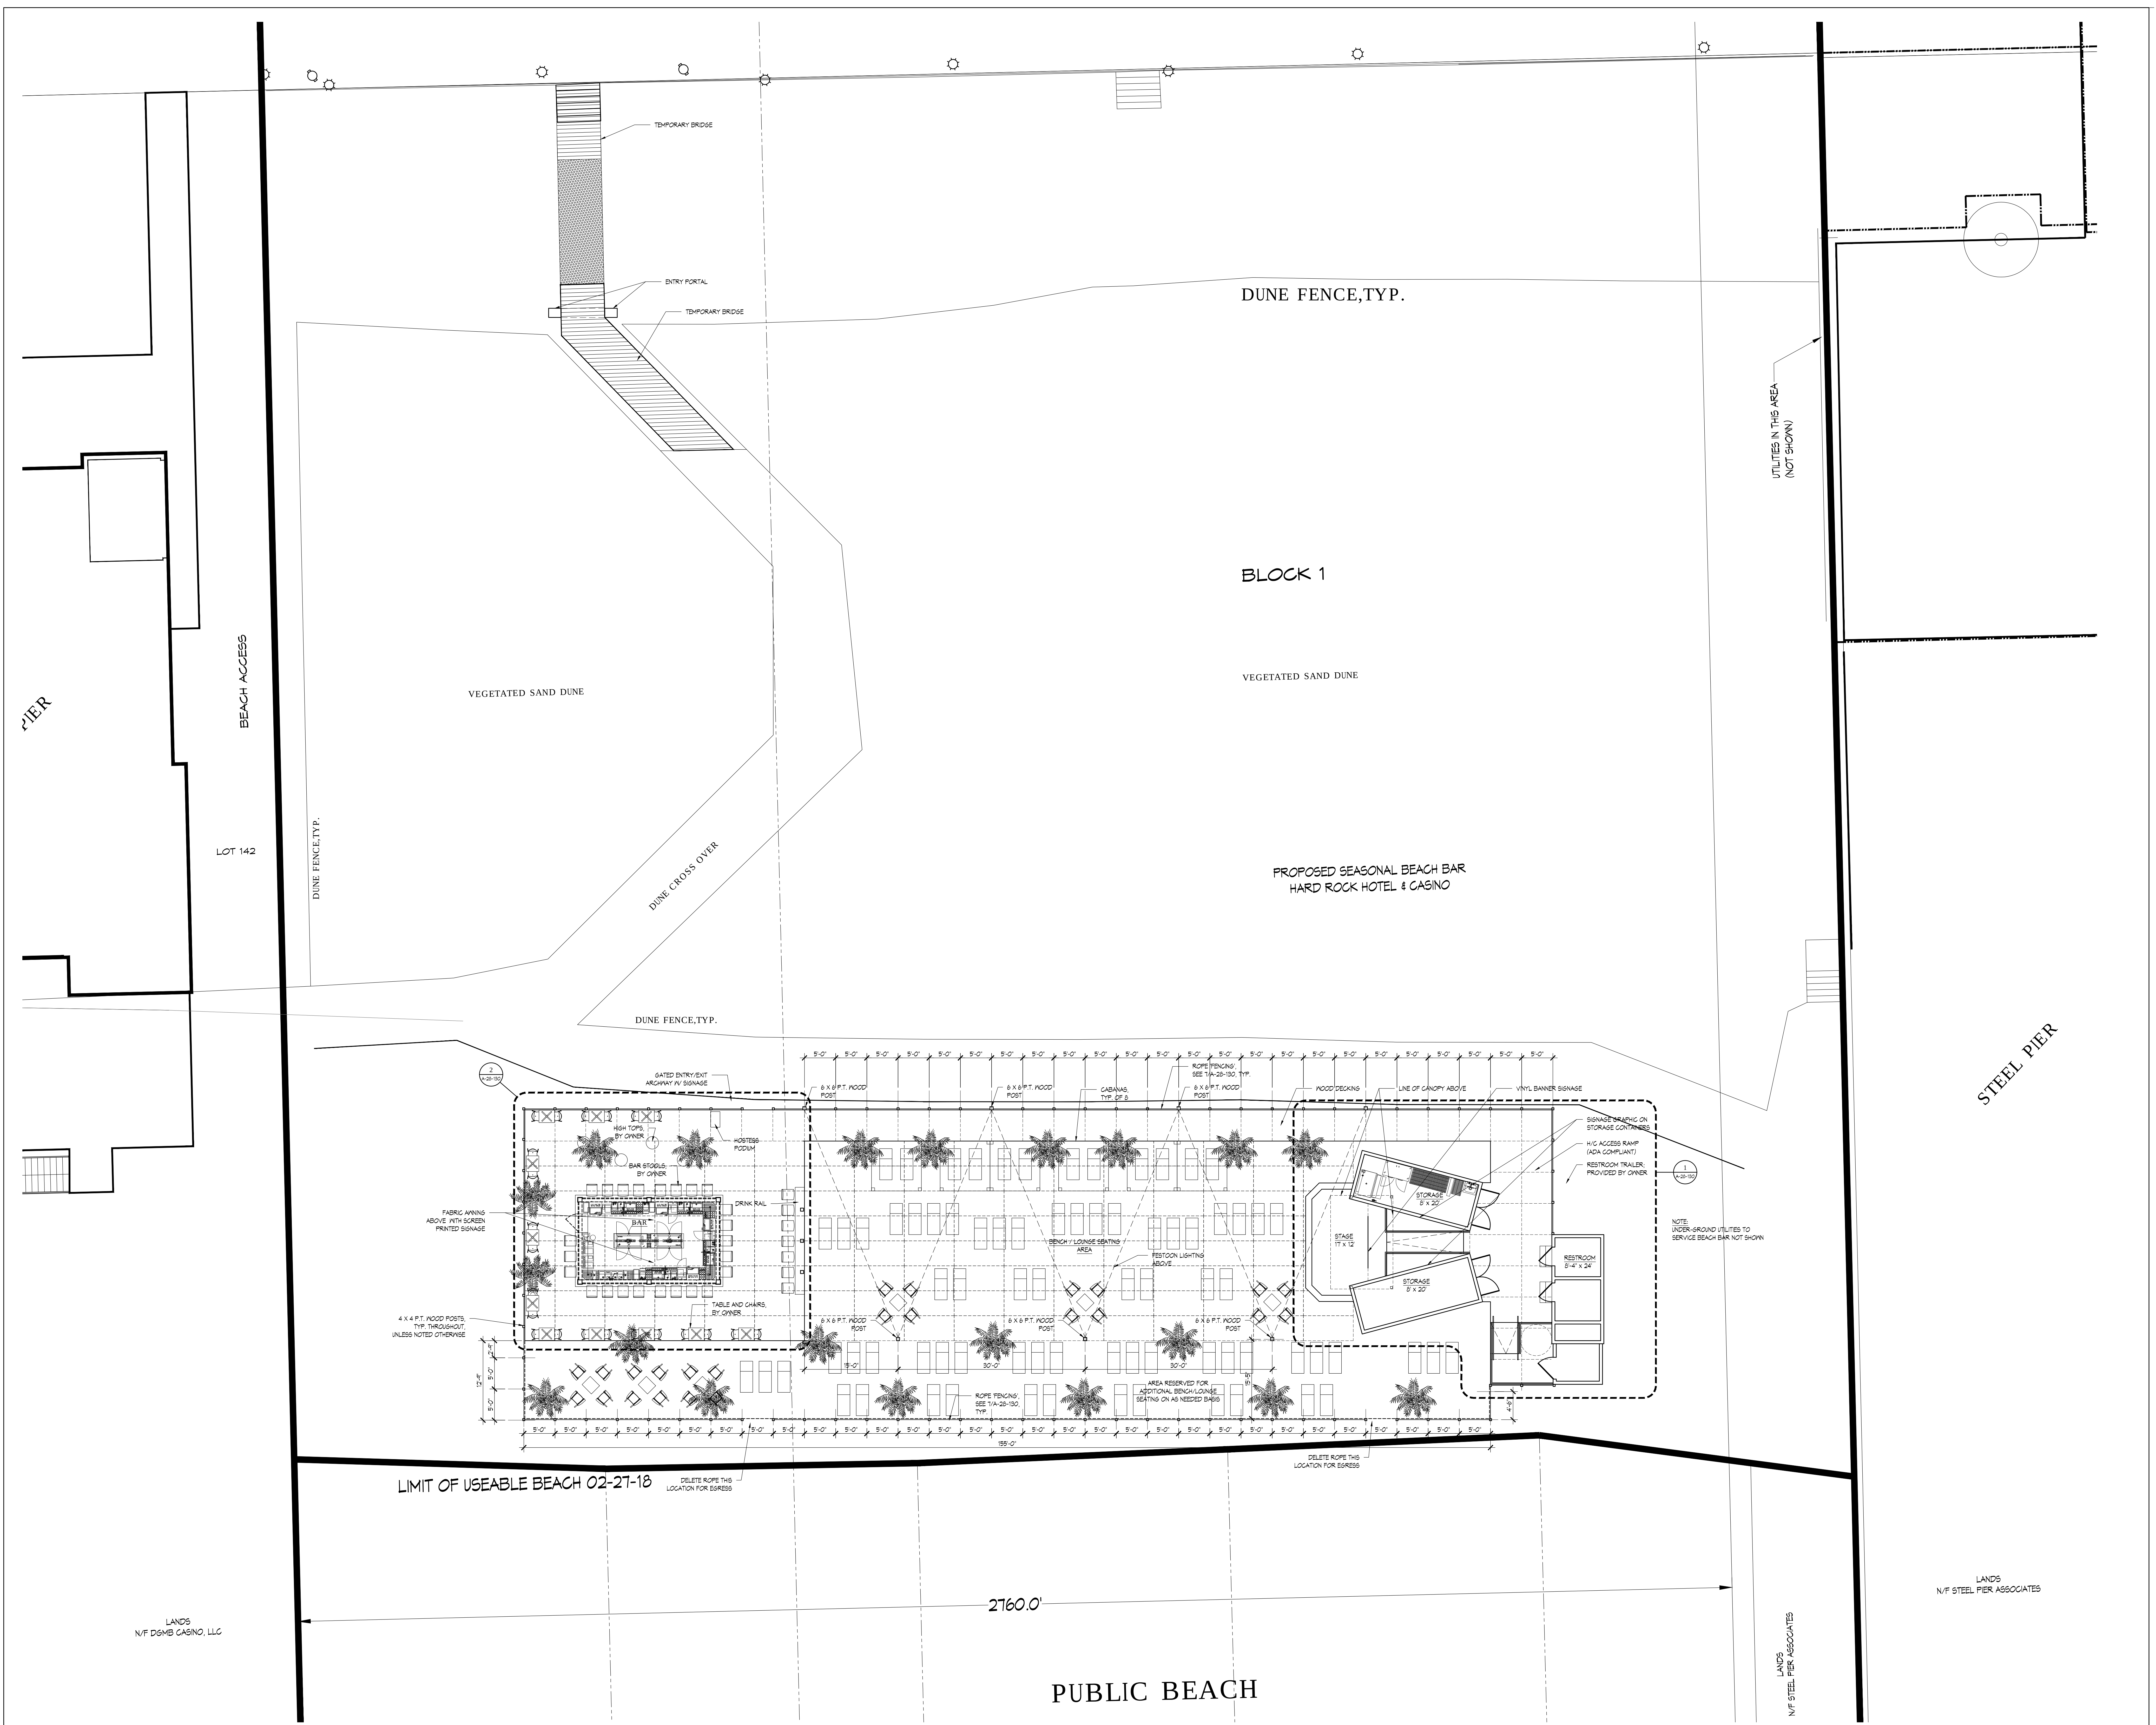

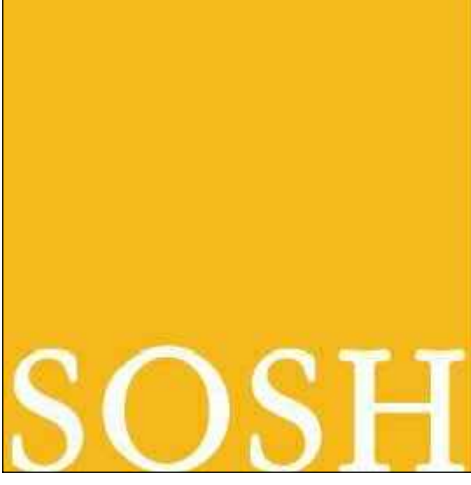

atlantic city new york

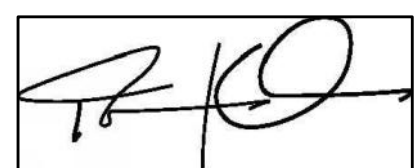

Thomas J. Sikes, A.I.A., NJ Lic # 07629
William A. Salerno, A.I.A., NJ Lic # 08080
1020 Atlantic Ave., Atlantic City, NJ 08401
P: 609 - 345 - 5222 F: 609 - 345 - 7486
WWW.SOSHARCH.COM

CONSULTANT



HRAC
Beach Bar
Phase 2
Pacific & Virginia Ave.
Atlantic City, NJ

ISSUE
CONSTRUCTION
DOCUMENTS
2018 04 20

REVISIONS

DRAWING TITLE:
FLOOR/SITE PLAN



DRAWN BY: BMC
SCALE: AS NOTED
DATE: 2018 04 20
PROJECT NO.: 17013.02.001
DRAWING NO.

A-28-100

FLOOR PLAN

SCALE
1/8" = 1'-0"

1

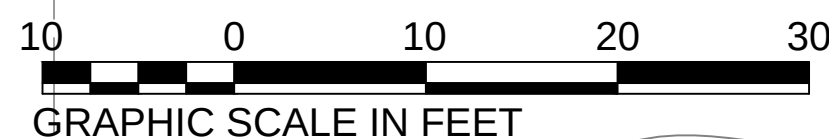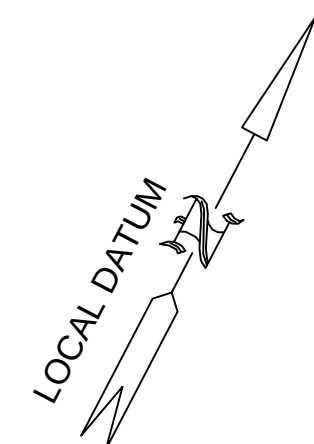

LEGEND:
C - CONFORMING
NC - EXISTING NON-CONFORMING
V - VARIANCE

LOT 142.01

NOTE:
CONTOURS AND SPOT
ELEVATIONS SHOWN ON
PLAN REFERENCE NAVD
1988

BOARDWALK (60')

BLOCK 1

PROPOSED SEASONAL BEACH BAR HARD ROCK HOTEL & CASINO

STEEL PIER

PUBLIC BEACH

BEACH LEASE 35

LANDS
N/F STEEL PIER
ASSOCIATES

LOT 146

UTILITIES IN THIS AREA (NOT SHOWN)

LANDS
W/F STEEL PIER
ASSOCIATES

SOSH
atlantic city new york

Thomas J. Sykes, A.I.A., NJ Lic.# 07629
William A. Salemo, A.I.A., NJ Lic.# 08060

1020 Atlantic Ave., Atlantic City, NJ 08401
t: 609 - 345 - 5222 f: 609 - 345 - 7486
www.sosarch.com

CONSULTANT

AWP

ARTHUR W. PONZIO CO. & ASSOCIATES, INC.
400 NORTH DOVER AVENUE, ATLANTIC CITY, N.J. 08401
PHONE: 609-346-0234 FAX: 609-346-1584
NEW JERSEY STATE AUTH. NO.: 2A0408001390
INFO@WWPONZIO.COM



Arthur W. Ponzio, Jr., P.E., P.P.
PROFESSIONAL PLANNER N.J. NO. 2405025500
PROFESSIONAL LAND SURVEYOR N.J. NO. 2405028300



HRAC
Beach Bar

Pacific & Virginia Ave.
Atlantic City, NJ

ISSUE
CONSTRUCTION
DOCUMENTS
2018 04 20

[illegible]

DRAWING TITLE:

PLAN TO
ACCOMPANY CRDA
MAJOR SITE PLAN
APPLICATION

DRAWN BY:	WJP
SCALE:	AS NOTED
DATE:	2018 05 14
PROJECT NO.:	17013.02.001
DRAWING NO.	

C-28-001