


THIRD FLOOR PLAN

SCALE: 1/4" = 1'-0"

1
Z-3

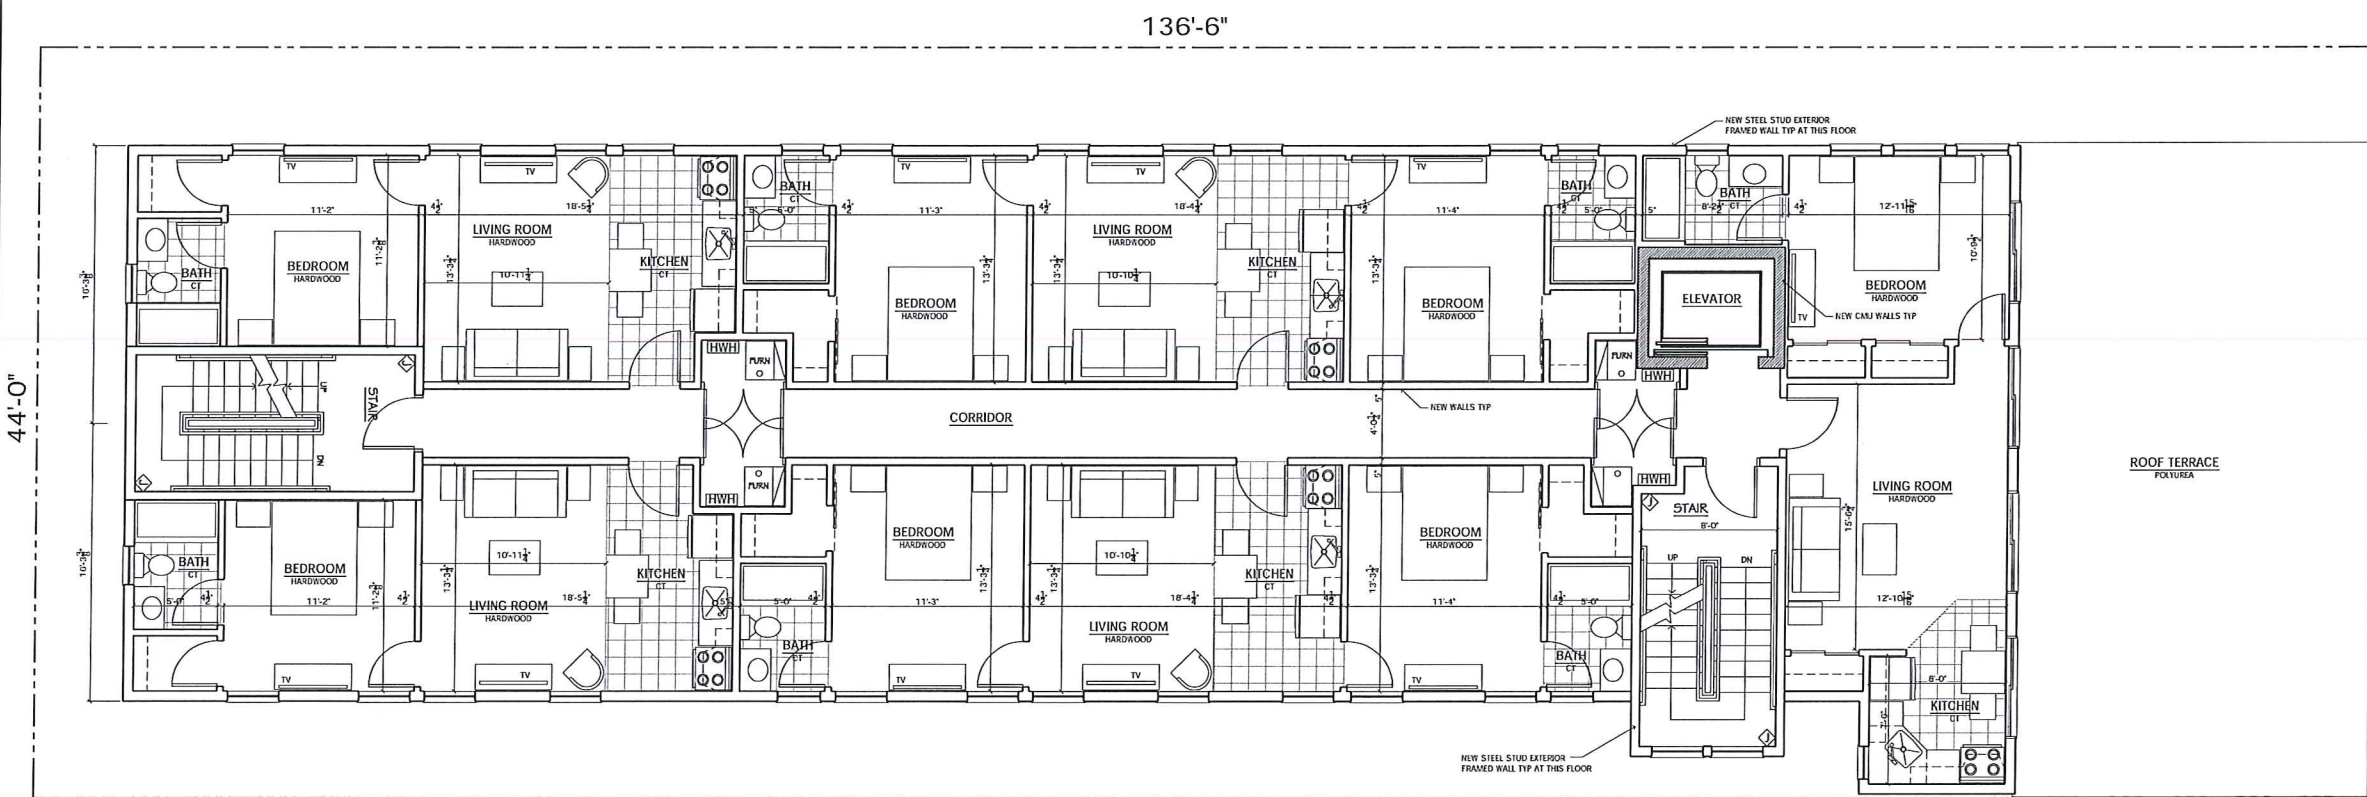

ROOF PLAN

SCALE: 1/4" = 1'-0"

2
Z-3

#	Revisions	Date

Consultant

Craig F. Dothe Architect LLC.
 ARCHITECTS & PLANNERS
 33 N. Brighton Ave.
 Atlantic City, NJ 08401
 (609) 348-2236
 Fax (609) 348-0118

Stamp
 SALES
 REG. TX-22
 Registration #
 NJ 096600

CHANGE OF USE AND ADDITION TO THE EXISTING BUILDING LOCATED AT 2707 PACIFIC AVENUE ATLANTIC CITY, NEW JERSEY 08401

Scale: AS NOTED

Project No.: 1227 C

Drawn by: CFD

Date: 06-17-22

Z-3

FILE: ZONING DRAWINGS.DWG, 7/22/2022, 1:39 PM