




FRONT ELEVATION

SCALE: 3/8" = 1'-0"


1  
Z-6

SIDE ELEVATION

SCALE: 3/8" = 1'-0"

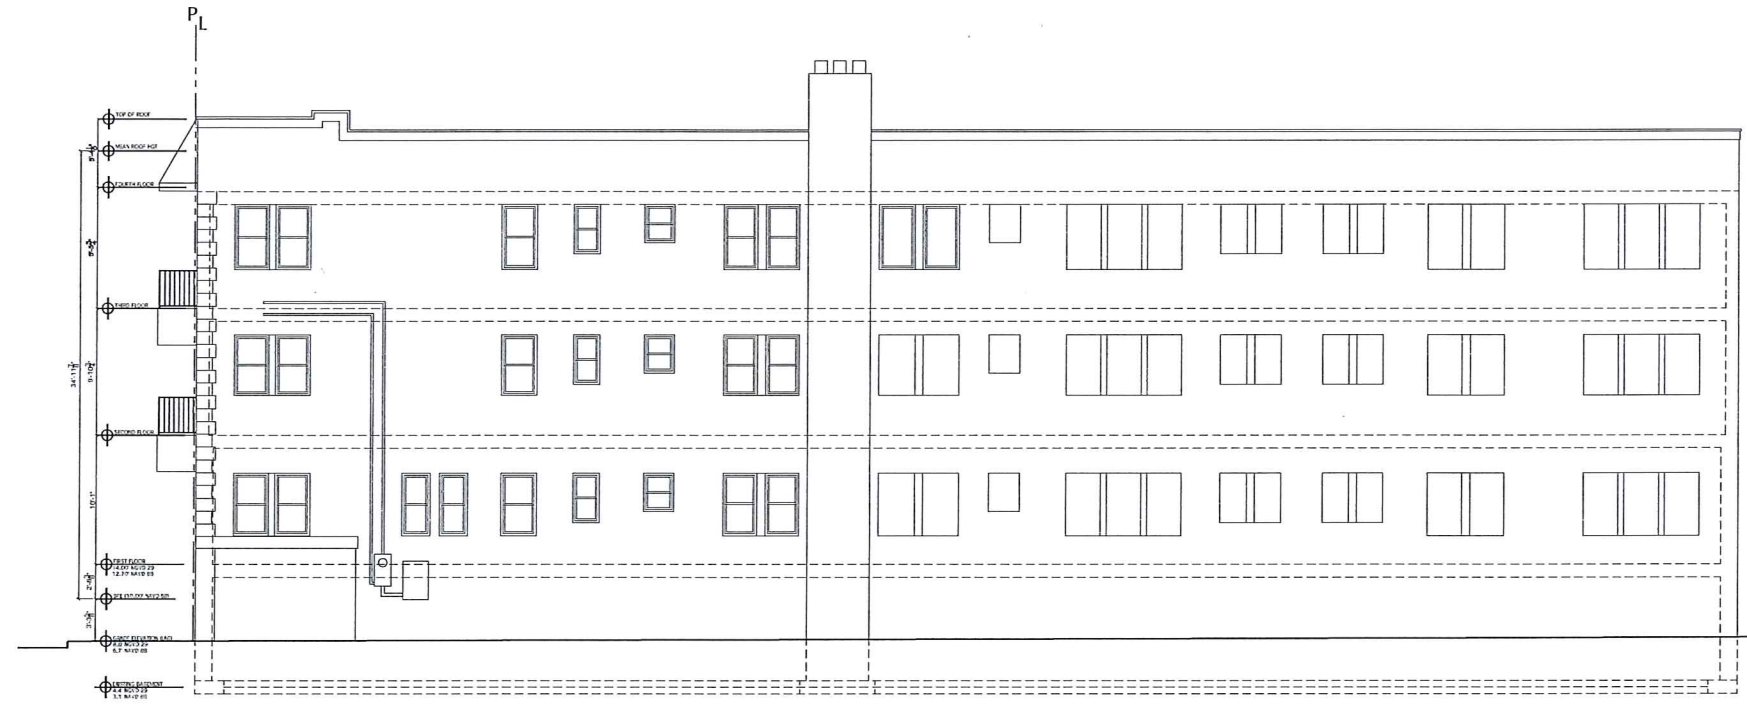

2  
Z-6

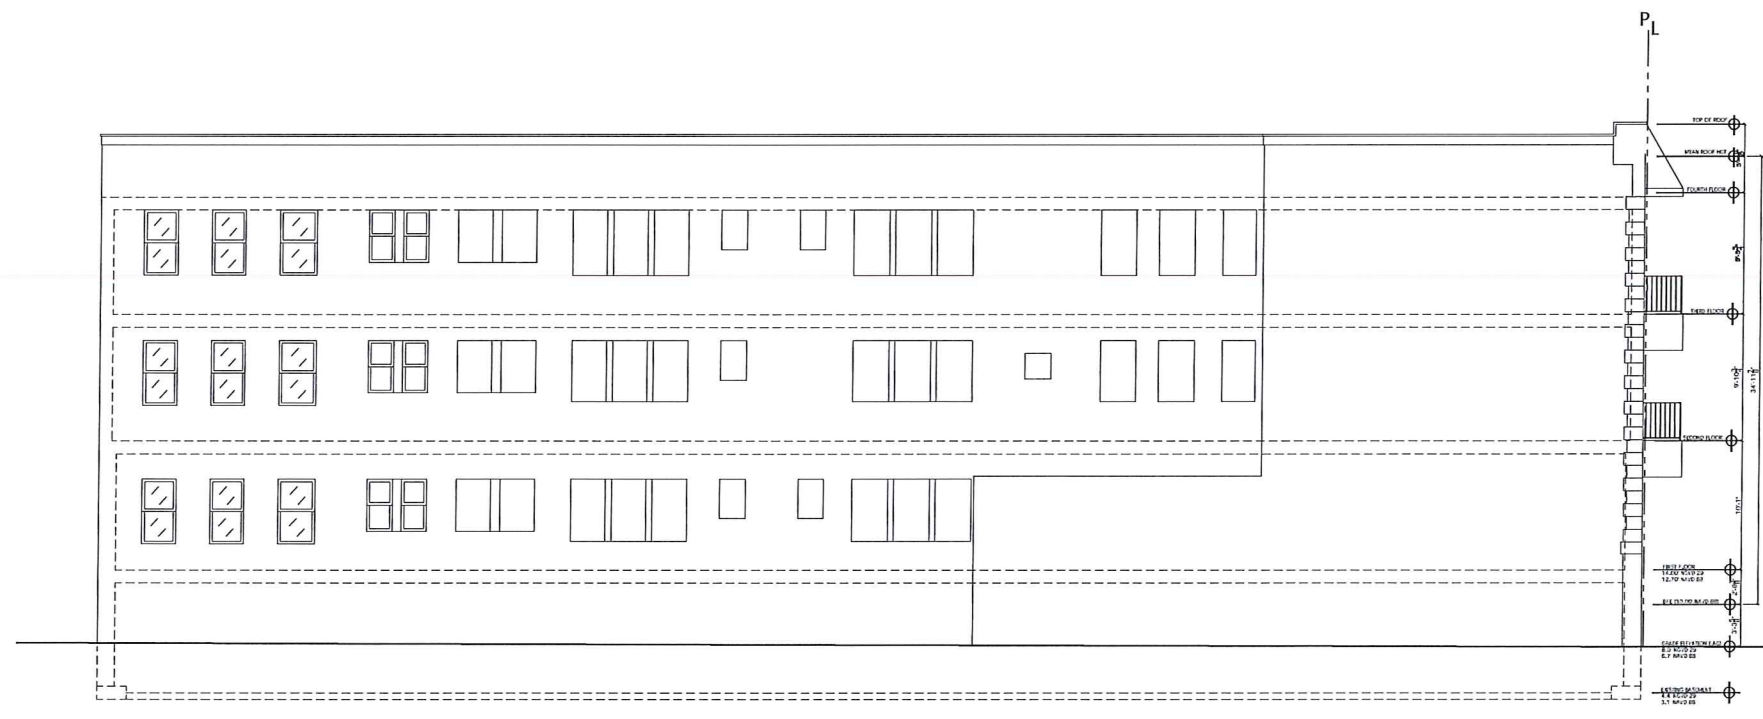

4  
Z-6


SIDE ELEVATION

SCALE: 3/8" = 1'-0"

#	Revisions	Date

Consultant

Craig F. Dothe Architect LLC  
 ARCHITECTS & PLANNERS  
 33 N. Brighton Ave.  
 Atlantic City, NJ 08401  
 (609) 348-2236  
 Fax (609) 348-0118

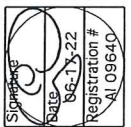

CHANGE OF USE AND ADDITION TO THE EXISTING  
 BUILDING LOCATED AT 2707 PACIFIC AVENUE  
 ATLANTIC CITY, NEW JERSEY 08401

Scale: AS NOTED

Project No.: 1227 C

Drawn by: CFD

Date: 06-17-22

Z-6