


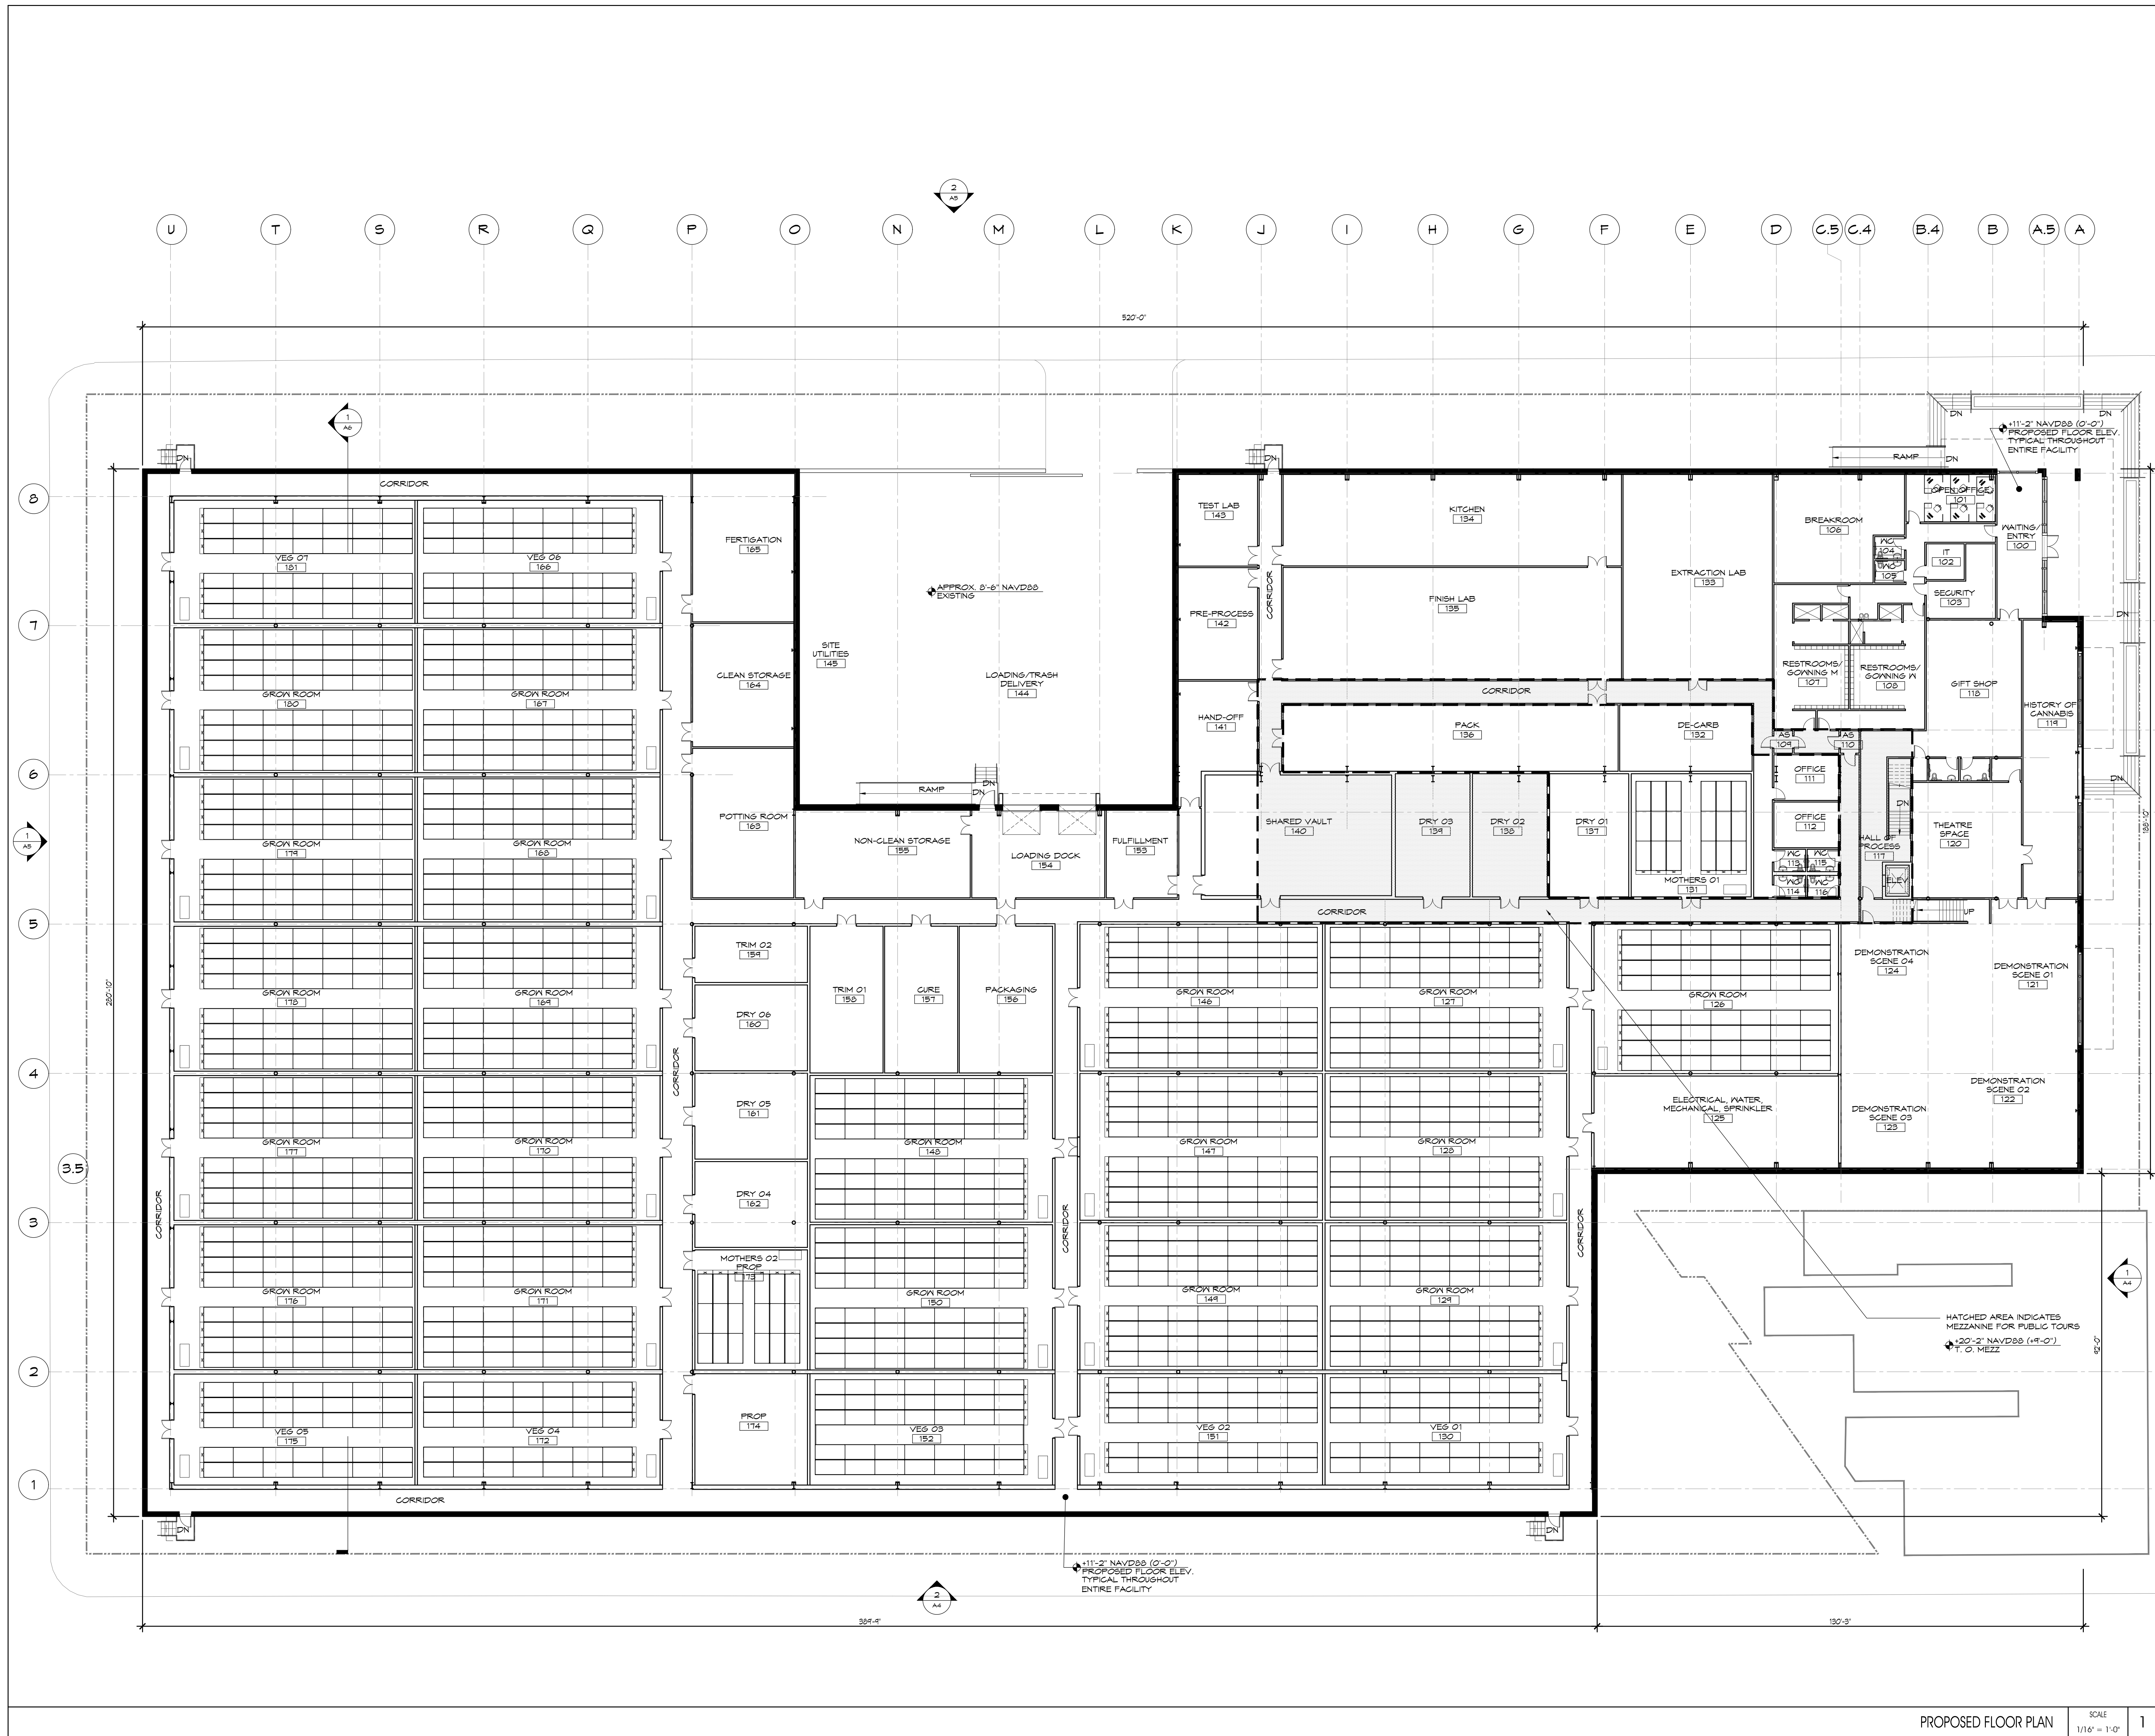



Thomas J. Sykes, A.I.A., P.P.
Founding Principal
William A. Salerno, A.I.A., P.P.
Founding Principal
Mark Petrella, A.I.A.
Principal
Kimberly McCarron, NCARB
Principal
John DeRichie, R.A., A.I.A., NCARB
Principal

THOMAS J. SYKES, AIA, PP - NJ#A10076290
www.sosarch.com

PROPOSED CANNABIS FACILITY

BLOCK 289/ LOTS 1, 9, 12, 14
BLOCK 290 / LOTS 2, 3, 4

ATLANTIC CITY, NJ

SUBMISSIONS

[illegible]

DRAWING TITLE:
PROPOSED ROOF PLAN

DRAWN BY:	MS	DRAWING NO. A3
REVIEWED BY:	TJS	
PROJECT NO. 22032.00.001		

