

PROPOSED CANNABIS FACILITY
ATLANTIC CITY, NJ
CRDA PLANNING SUBMISSION
REVISION
11/18/2022



Thomas J. Sykes, A.I.A., P.P.
Founding Principal
William A. Salerno, A.I.A., P.P.
Founding Principal
Mark Petrella, A.I.A.
Principal
Kimberly McCarron, NCARB
Principal
John DeRiche, R.A., A.I.A., NCARB
Principal

[Signature]

THOMAS J. SYKES, AIA, PP - NJ#A00762900
WWW.SOSHARCH.COM

	PROJECT DESCRIPTION		AREA MAP		LOCATION MAP																															
	SCALE N/A		SCALE N.T.S.		SCALE N.T.S.																															
	5		3		2																															
<table><tr><td>DWG. NO.</td><td>DRAWING TITLE</td><td>DATE</td></tr><tr><td colspan="3">ARCHITECTURE</td></tr><tr><td>A0</td><td>COVER SHEET</td><td>11/18/2022</td></tr><tr><td>A1</td><td>OVERALL SITE PLAN</td><td>11/18/2022</td></tr><tr><td>A2</td><td>PROPOSED FLOOR PLAN</td><td>11/18/2022</td></tr><tr><td>A3</td><td>PROPOSED ROOF PLAN</td><td>11/18/2022</td></tr><tr><td>A4</td><td>SITE ELEVATIONS</td><td>11/18/2022</td></tr><tr><td>A5</td><td>SITE ELEVATIONS</td><td>11/18/2022</td></tr><tr><td>A6</td><td>BUILDING SECTION</td><td>11/18/2022</td></tr><tr><td>A7</td><td>PERSPECTIVES</td><td>11/18/2022</td></tr></table>	DWG. NO.	DRAWING TITLE	DATE	ARCHITECTURE			A0	COVER SHEET	11/18/2022	A1	OVERALL SITE PLAN	11/18/2022	A2	PROPOSED FLOOR PLAN	11/18/2022	A3	PROPOSED ROOF PLAN	11/18/2022	A4	SITE ELEVATIONS	11/18/2022	A5	SITE ELEVATIONS	11/18/2022	A6	BUILDING SECTION	11/18/2022	A7	PERSPECTIVES	11/18/2022	PROJECT DESCRIPTION: THIS PROJECT INCLUDES THE CONSTRUCTION OF A NEW CANNABIS FACILITY INCLUDING MANUFACTURING, DISTRIBUTION AND OFFICE SPACE. ADDITIONALLY, PUBLIC SPACES OFFERING EDUCATIONAL OPPORTUNITIES AND INFORMATIONAL TOURS WILL BE PROVIDED. • AREA OF PROPOSED ADDITION • 125,000 SF					
	DWG. NO.	DRAWING TITLE	DATE																																	
	ARCHITECTURE																																			
	A0	COVER SHEET	11/18/2022																																	
	A1	OVERALL SITE PLAN	11/18/2022																																	
	A2	PROPOSED FLOOR PLAN	11/18/2022																																	
	A3	PROPOSED ROOF PLAN	11/18/2022																																	
	A4	SITE ELEVATIONS	11/18/2022																																	
	A5	SITE ELEVATIONS	11/18/2022																																	
	A6	BUILDING SECTION	11/18/2022																																	
A7	PERSPECTIVES	11/18/2022																																		
OWNER Starboard Industries NJ, LLC 740 Springdale Drive Suite: 130 Exton, PA 19340		OWNER'S REP. Mosaic Construction, LLC 425 Huehl Road Unit 15B Northbrook, IL 60062 T: (847) 504-0177 F: (847) 504-0178		ARCHITECT OF RECORD SOSH Architects 1020 Atlantic Ave Atlantic City, NJ 08401 T: (609) 345-5222 F: (609) 345-7486 www.sosharch.com																																
STRUCTURAL ENGINEER The Harman Group (now IMEG) 150 South Warner Road Suite 100 King of Prussia, PA 19406 T: (610) 994-9761		MEP ENGINEERING Boulder Engineering 1717 15th Street Boulder, CO 80302 T: (303) 444-6038 F: (303) 442-1172		ARCHITECT Manske Dieckmann Thompson 4629 North Broadway Chicago, IL 60640 T: (773) 561-1987																																
				CIVIL ENGINEER Arthur Ponzio, Co. 400 North Dover Avenue Atlantic City, NJ 08401 T: (609) 344-8194 F: (609) 344-1594																																
				GENERAL CONTRACTOR TN Ward Company 815 Atlantic Ave Atlantic City, NJ 08401 T: (609) 345-5877 F: (609) 345-6071																																
PROJECT IMAGE		LIST OF DRAWINGS		PROJECT TEAM																																
SCALE N.T.S.		SCALE N/A		SCALE N/A																																
6		4		1																																


PROPOSED CANNABIS FACILITY

BLOCK 289/ LOTS 1, 9, 12, 14
BLOCK 290 / LOTS 2, 3, 4

ATLANTIC CITY, NJ

SUBMISSIONS		
1	1	
2	2	
3	3	
100	100	

DRAWING TITLE: COVERSHEET	
DRAWN BY: TJS	DRAWING NO. A0
REVIEWED BY: TJS	
PROJECT NO. 22032.00.001	

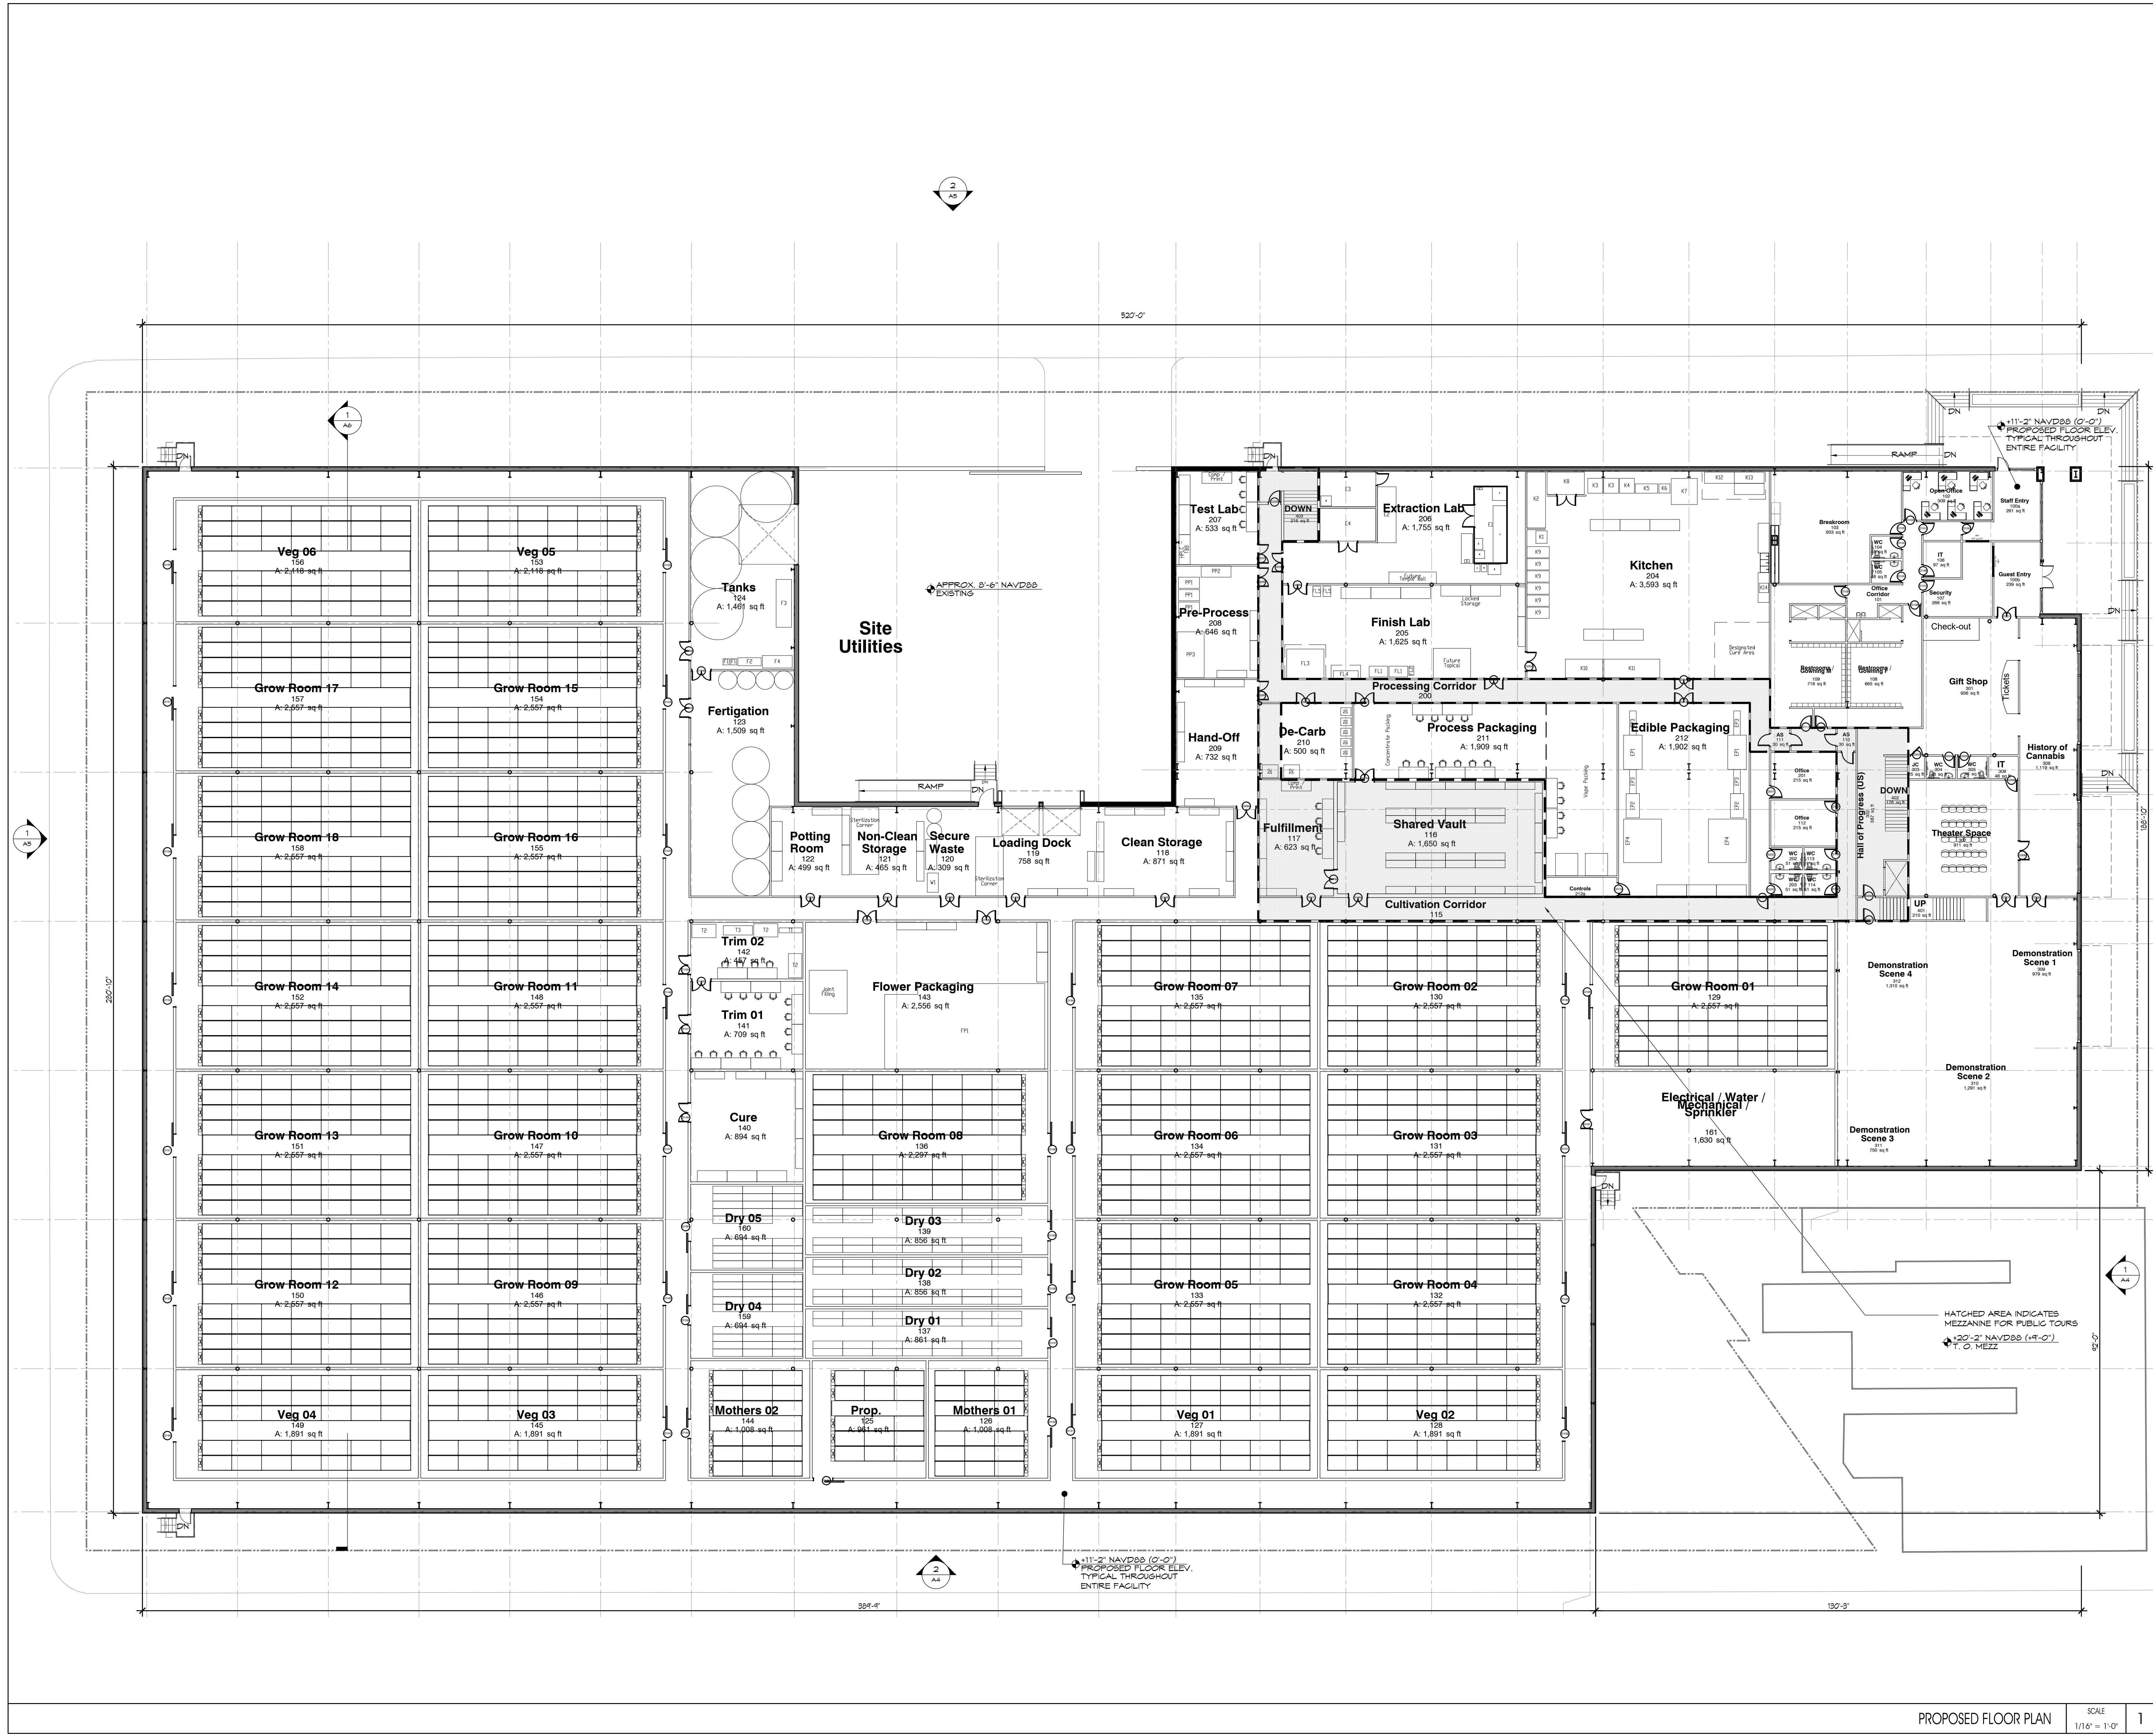



Thomas J. Sykes, A.I.A., P.P.
Founding Principal
William A. Salerno, A.I.A., P.P.
Founding Principal
Mark Petrella, A.I.A.
Principal
Kimberly McCarron, NCARB
Principal
John DeRiche, R.A., A.I.A., NCARB
Principal

THOMAS J. SYKES, AIA, PP - NJ#A00762900
WWW.SOSHARCH.COM

PROPOSED CANNABIS FACILITY

BLOCK 289/ LOTS 1, 9, 12, 14
BLOCK 290 / LOTS 2, 3, 4

ATLANTIC CITY, NJ

SUBMISSIONS

DRAWING TITLE: PROPOSED ROOF PLAN	
DRAWN BY: REVIEWED BY:	IMS TJS
PROJECT NO. 22032.00.001	DRAWING NO. A3

