

LIGHTHOUSE ROW
 10 S NEW HAMPSHIRE AVE
 LOT: 12.13.60 BLOCK: 126
 ATLANTIC CITY, NJ


ELEVATIONS

THOMAS / BECHTOLD
 ARCHITECTURE & ENGINEERING
 F. (609) 927-5850
 WWW.GWTHOMAS.NET
 599 SHORE ROAD SOMERS POINT NEW JERSEY
 Andrew Bechtold
 17642


THOMAS / BECHTOLD
 ARCHITECTURE & ENGINEERING
 COPYRIGHT

DATE: 3-10-13
 SCALE: 1/8" = 1'-0"
 DRAWN: SLM/APP
 CHECKED: GPT/ACB


FIG. NO. 123
 DWG. NO. EX-1

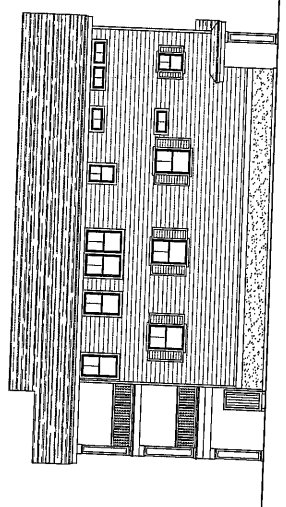





REAR ELEVATION

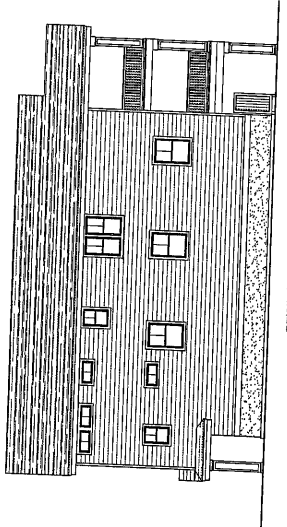




TYPICAL SIDE ELEVATION

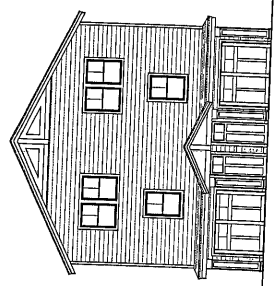

FRONT ELEVATION

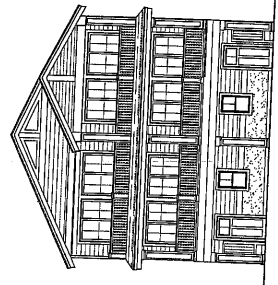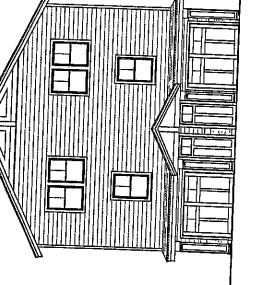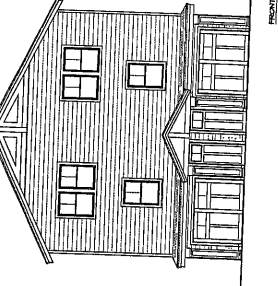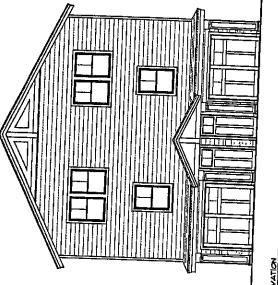

REAR ELEVATION

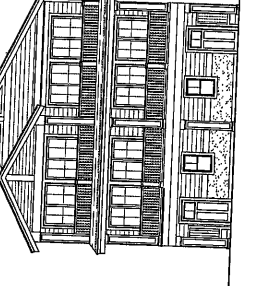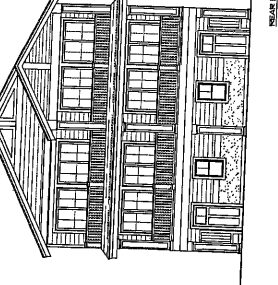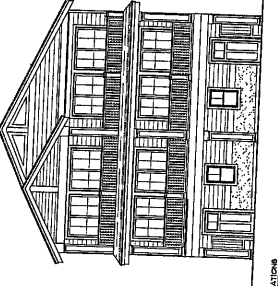

LIGHTHOUSE ROW
 10 S NEW HAMPSHIRE AVE
 LOT: 1213,60 BLOCK: 126
 ATLANTIC CITY, NJ

SITE PLAN

THOMAS / BECHTOLD
 ARCHITECTURE & ENGINEERING

Andrew Bechtold
 17642


P. (609) 927-3890
 F. (609) 927-3330
 WWW.GMTHOMAS.NET
 599 SHORE ROAD SOMERS POINT NEW JERSEY

COPYRIGHT
 PROTECTED

THIS DOCUMENT IS THE PROPERTY OF THOMAS / BECHTOLD ARCHITECTURE & ENGINEERING. IT IS TO BE USED ONLY FOR THE PROJECT AND SITE SPECIFICALLY IDENTIFIED HEREIN. ANY REPRODUCTION OR TRANSMISSION OF THIS DOCUMENT WITHOUT THE WRITTEN PERMISSION OF THOMAS / BECHTOLD ARCHITECTURE & ENGINEERING IS STRICTLY PROHIBITED. THE USER OF THIS DOCUMENT AGREES TO HOLD THOMAS / BECHTOLD ARCHITECTURE & ENGINEERING HARMLESS FROM AND AGAINST ALL CLAIMS, DAMAGES, LOSSES AND EXPENSES, INCLUDING REASONABLE ATTORNEY'S FEES, THAT MAY BE ASSERTED AGAINST OR INCURRED BY THOMAS / BECHTOLD ARCHITECTURE & ENGINEERING AS A RESULT OF THE USER'S USE OF THIS DOCUMENT.

File No:	1123
Dwg. No.:	EX-2
Checked:	GM/AM/PH
Drawn:	AM/PH
Date:	3-20-23

- PROPOSED TOWNHOME LOT AREA: 3288 SF
- PROPOSED TOWNHOME LOT AREA: 3288 SF
- PROPOSED TOWNHOME LOT AREA: 3288 SF
- PROPOSED TOWNHOME LOT AREA: 3288 SF
- PROPOSED TOWNHOME LOT AREA: 3288 SF
- PROPOSED TOWNHOME LOT AREA: 3288 SF
- PROPOSED TOWNHOME LOT AREA: 3288 SF
- PROPOSED TOWNHOME LOT AREA: 3288 SF
- PROPOSED TOWNHOME LOT AREA: 3288 SF
- PROPOSED TOWNHOME LOT AREA: 3288 SF

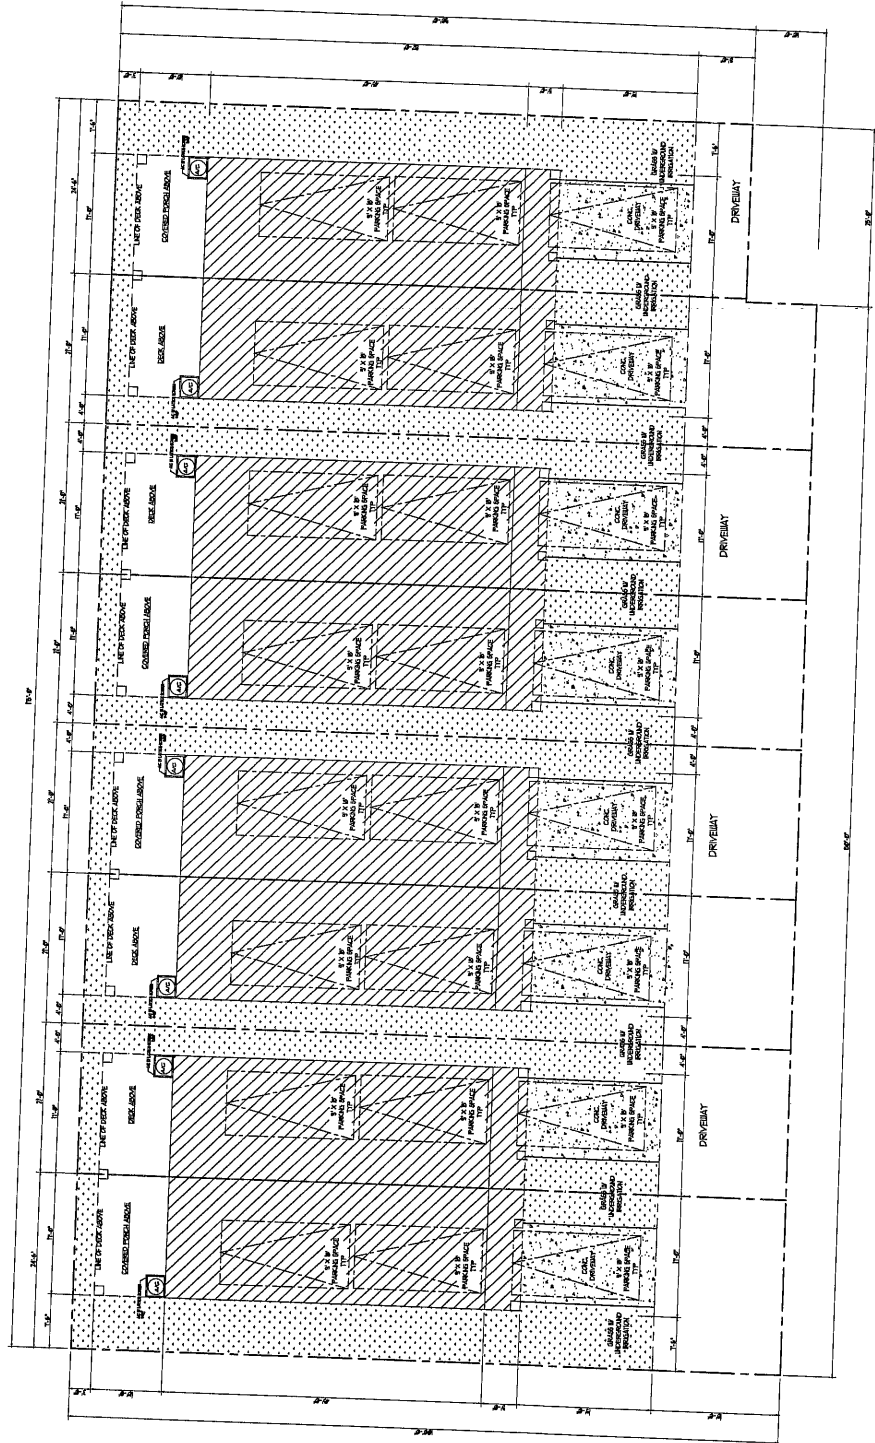

LIGHTHOUSE ROW
10 S NEW HAMPSHIRE AVE
ATLANTIC CITY, NJ
LOT: 12, 13, 60 BLOCK: 126

PLANS

THOMAS / BECHTOLD
ARCHITECTURE & ENGINEERING

F. (609) 927-3390
WWW.SVTHOMAS.NET
599 SHORE ROAD SOMERS POINT NEW JERSEY 07998

Andrew Bechtold
17642

COPYRIGHT
THESE DESIGNS ARE
PROTECTED
BY FEDERAL AND STATE
LAW. ANY REPRODUCTION
OR TRANSMISSION IN ANY
FORM OR BY ANY MEANS,
ELECTRONIC OR MECHANICAL,
INCLUDING PHOTOCOPYING,
RECORDING, OR BY ANY
INFORMATION STORAGE AND
RETRIEVAL SYSTEM, WITHOUT
THE WRITTEN PERMISSION OF
THE ARCHITECT IS STRICTLY
PROHIBITED.

DATE	FILE NO.
3-20-23	123
SCALE	DWG. NO.
1/8" = 1'-0"	EX-3
DRAWN BY	CHECKED
SILMARN	ENTRACE

REVISIONS:

