

**REVIEW ONLY
NOT FOR
CONSTRUCTION
4/3/2023**

Joseph M Davidson AIA
NJ AI 17690
William J Fearon AIA
NJ AI 17849

CLIENT + PROJECT

**ATLANTIC
DEVELOPMENT
GROUP**

2207 ORCHARD LAKE
SYLVAN LAKE, MI 48320

**RENOVATION
ATLANTIC CITY
CANNABIS
DISPENSARY**

901 ATLANTIC AVENUE
ATLANTIC CITY, NJ 08401

DISTRIBUTION: DATE:
REVIEW 04-03-23


PROJECT INFO:
PROJECT NUMBER: 10066
DRAWN BY: NN
CHECKED BY: MEV
NOTE + COPYRIGHT:

CONTRACTOR(S) SHALL VERIFY EXISTING CONDITIONS AND CORRELATE DIMENSIONS PRIOR TO PROVIDING THE WORK DETAILED IN THESE DRAWINGS, AND SHALL PROMPTLY NOTIFY THE ARCHITECT OF ANY DISCREPANCIES.
UNAUTHORIZED REPRODUCTION OR OTHER USE OF THIS DRAWING IS PROHIBITED.


DRAWING NAME + NUMBER

**SCHEMATIC FLOOR PLAN
AND ELEVATIONS**


SD-101

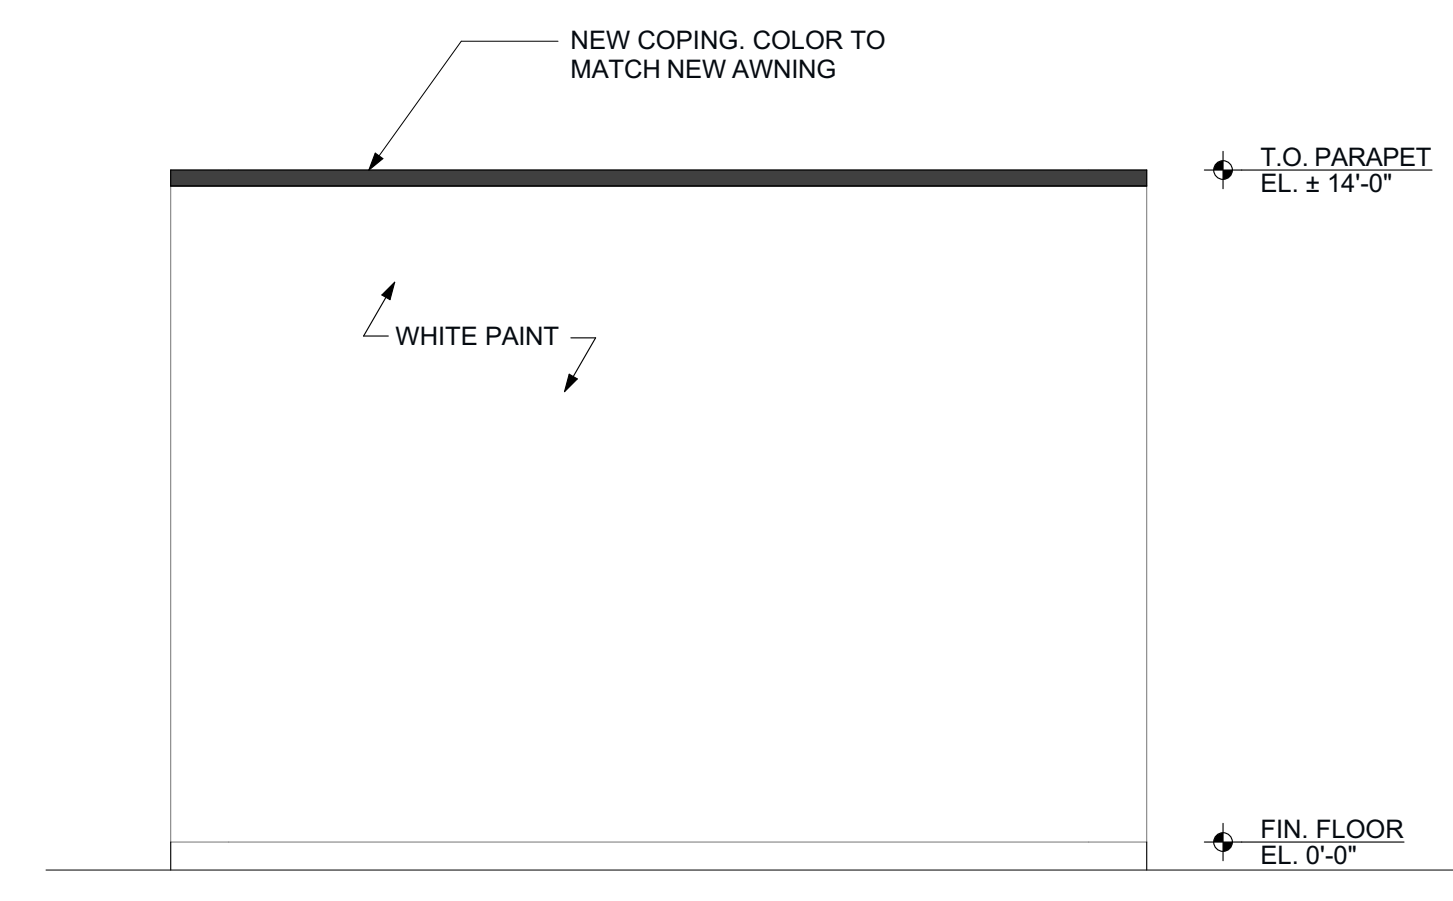


12 REAR ELEVATION
SCALE: 1/4" = 1'-0"

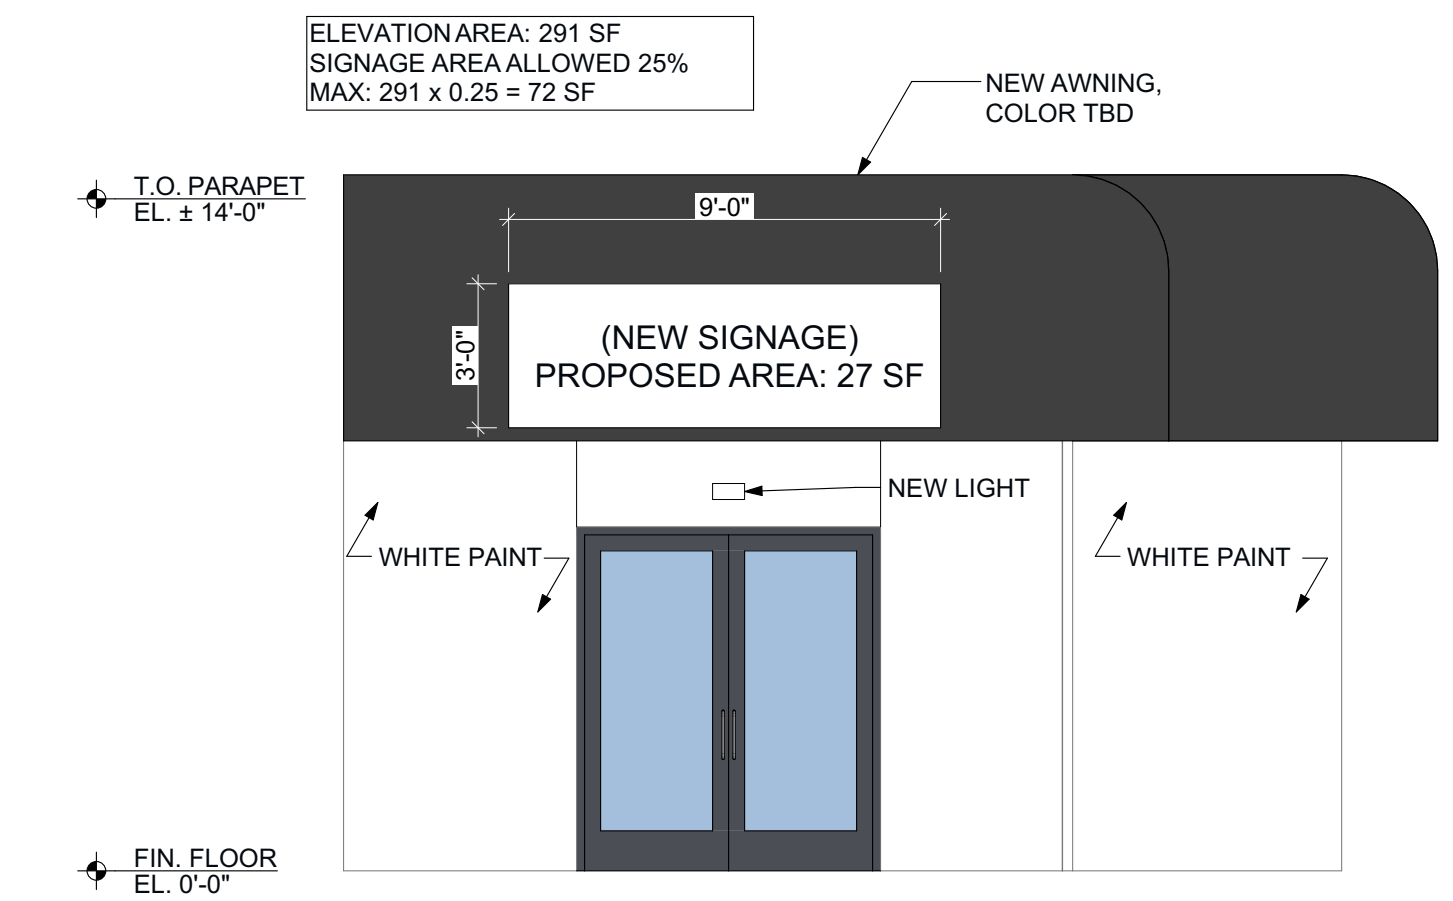

11 FRONT ELEVATION
SCALE: 1/4" = 1'-0"

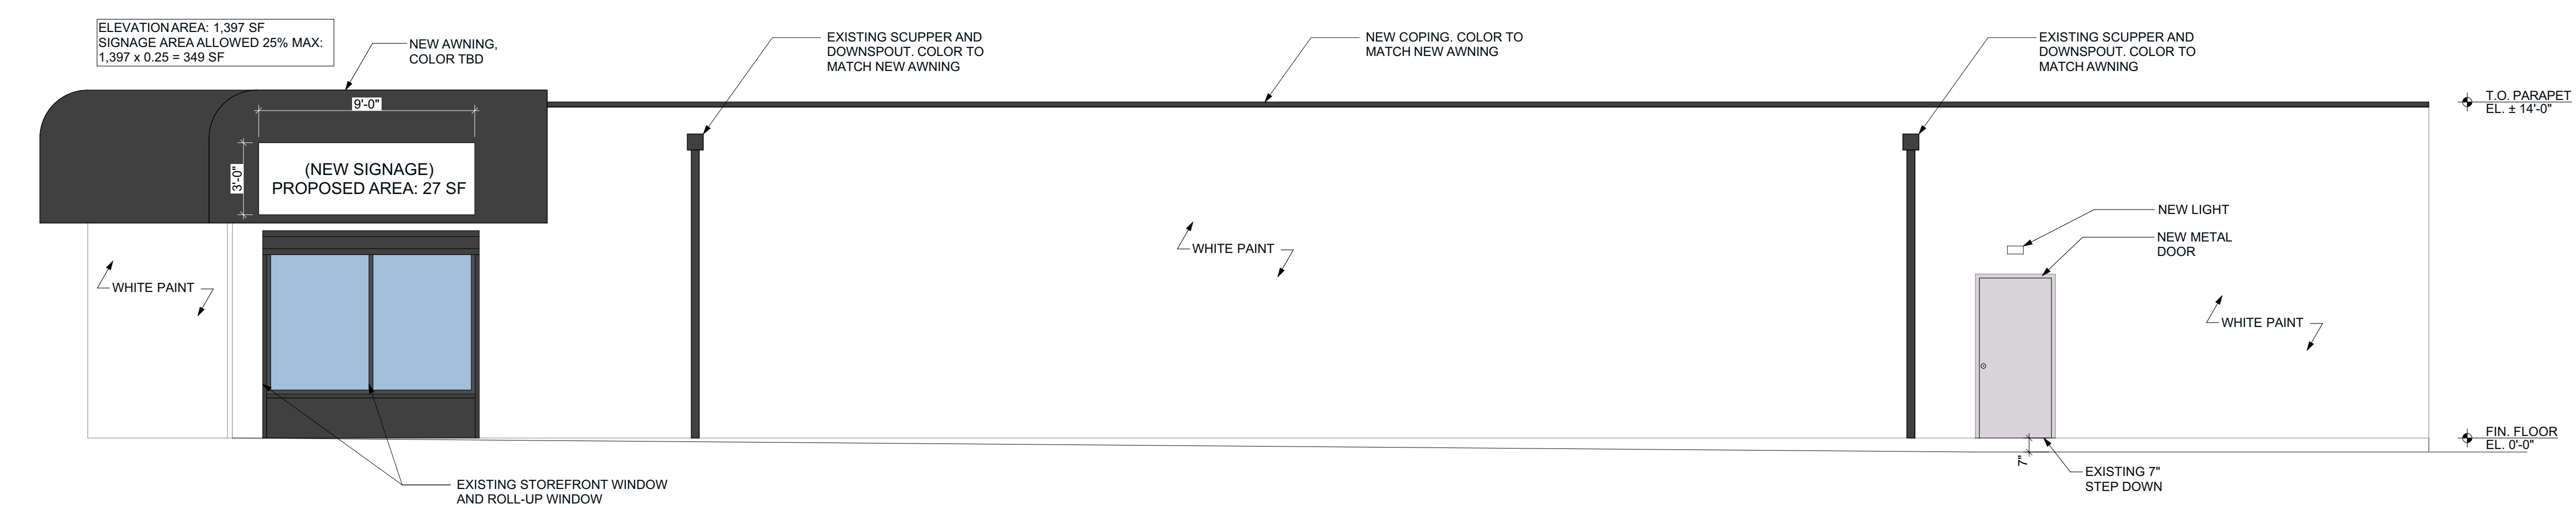

6 SIDE ELEVATION
SCALE: 1/4" = 1'-0"

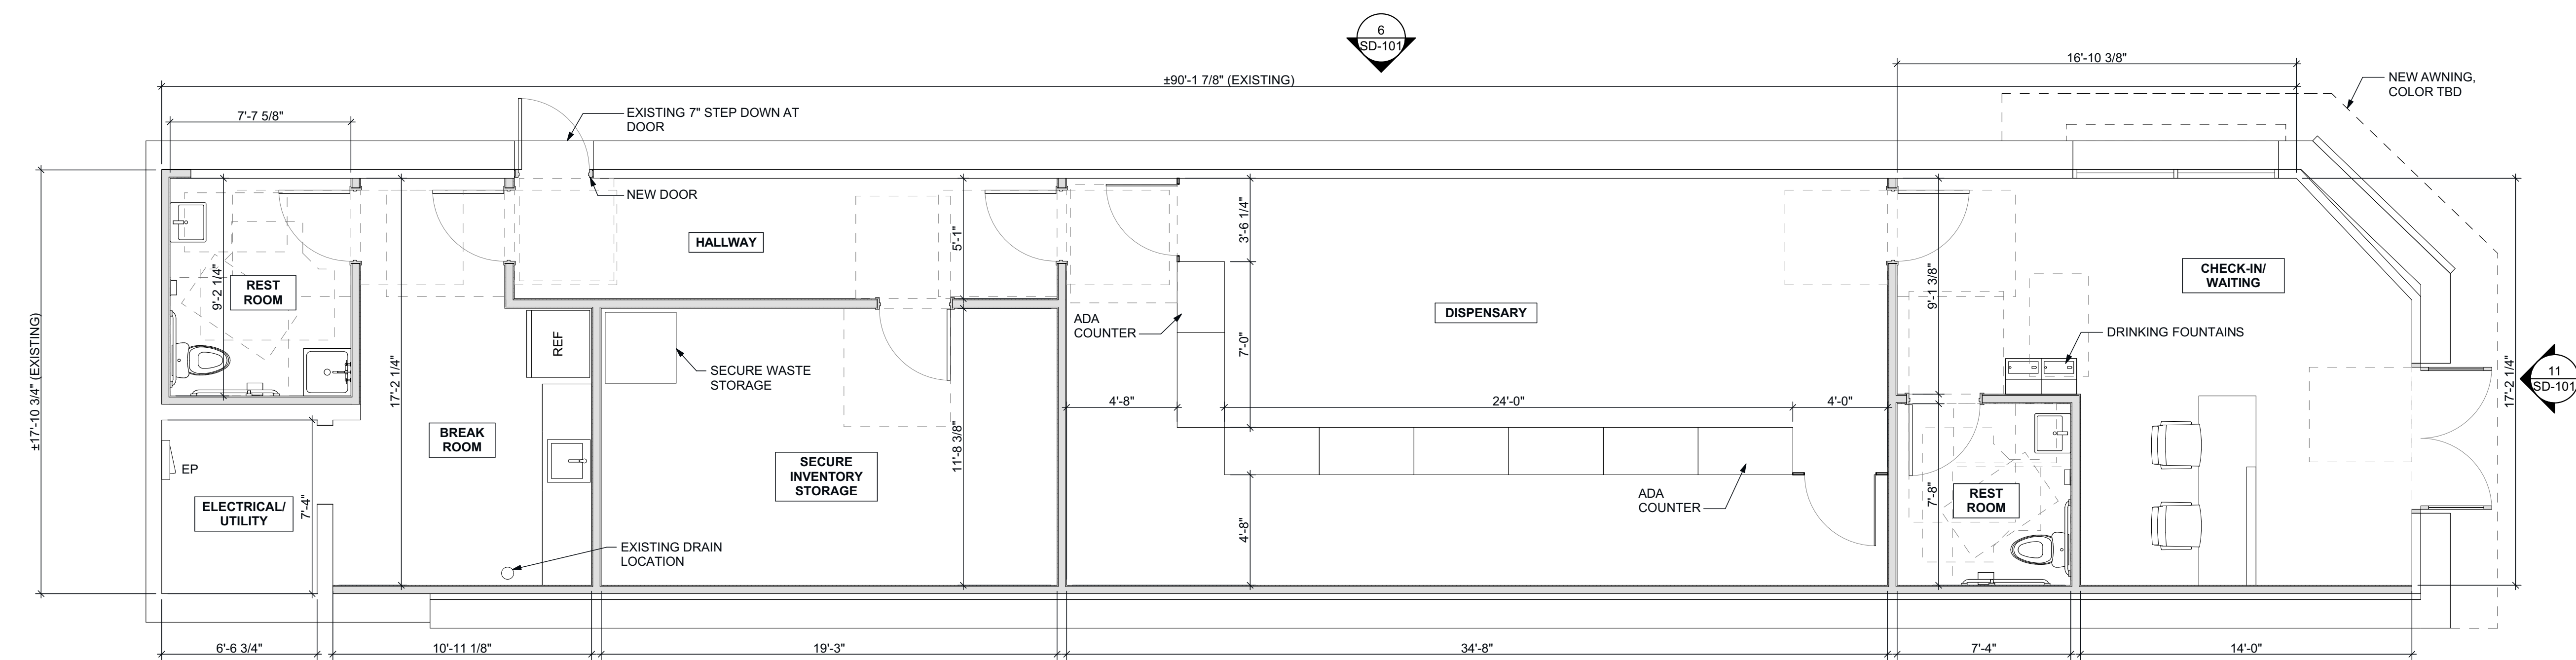

1 FLOOR PLAN
SCALE: 1/4" = 1'-0"