



Architect:
 Devin Murray
 devin.joseph.murray@gmail.com
 +1.319.325.3517
 License Number: 21A102198400

DOB APPROVAL STAMP:

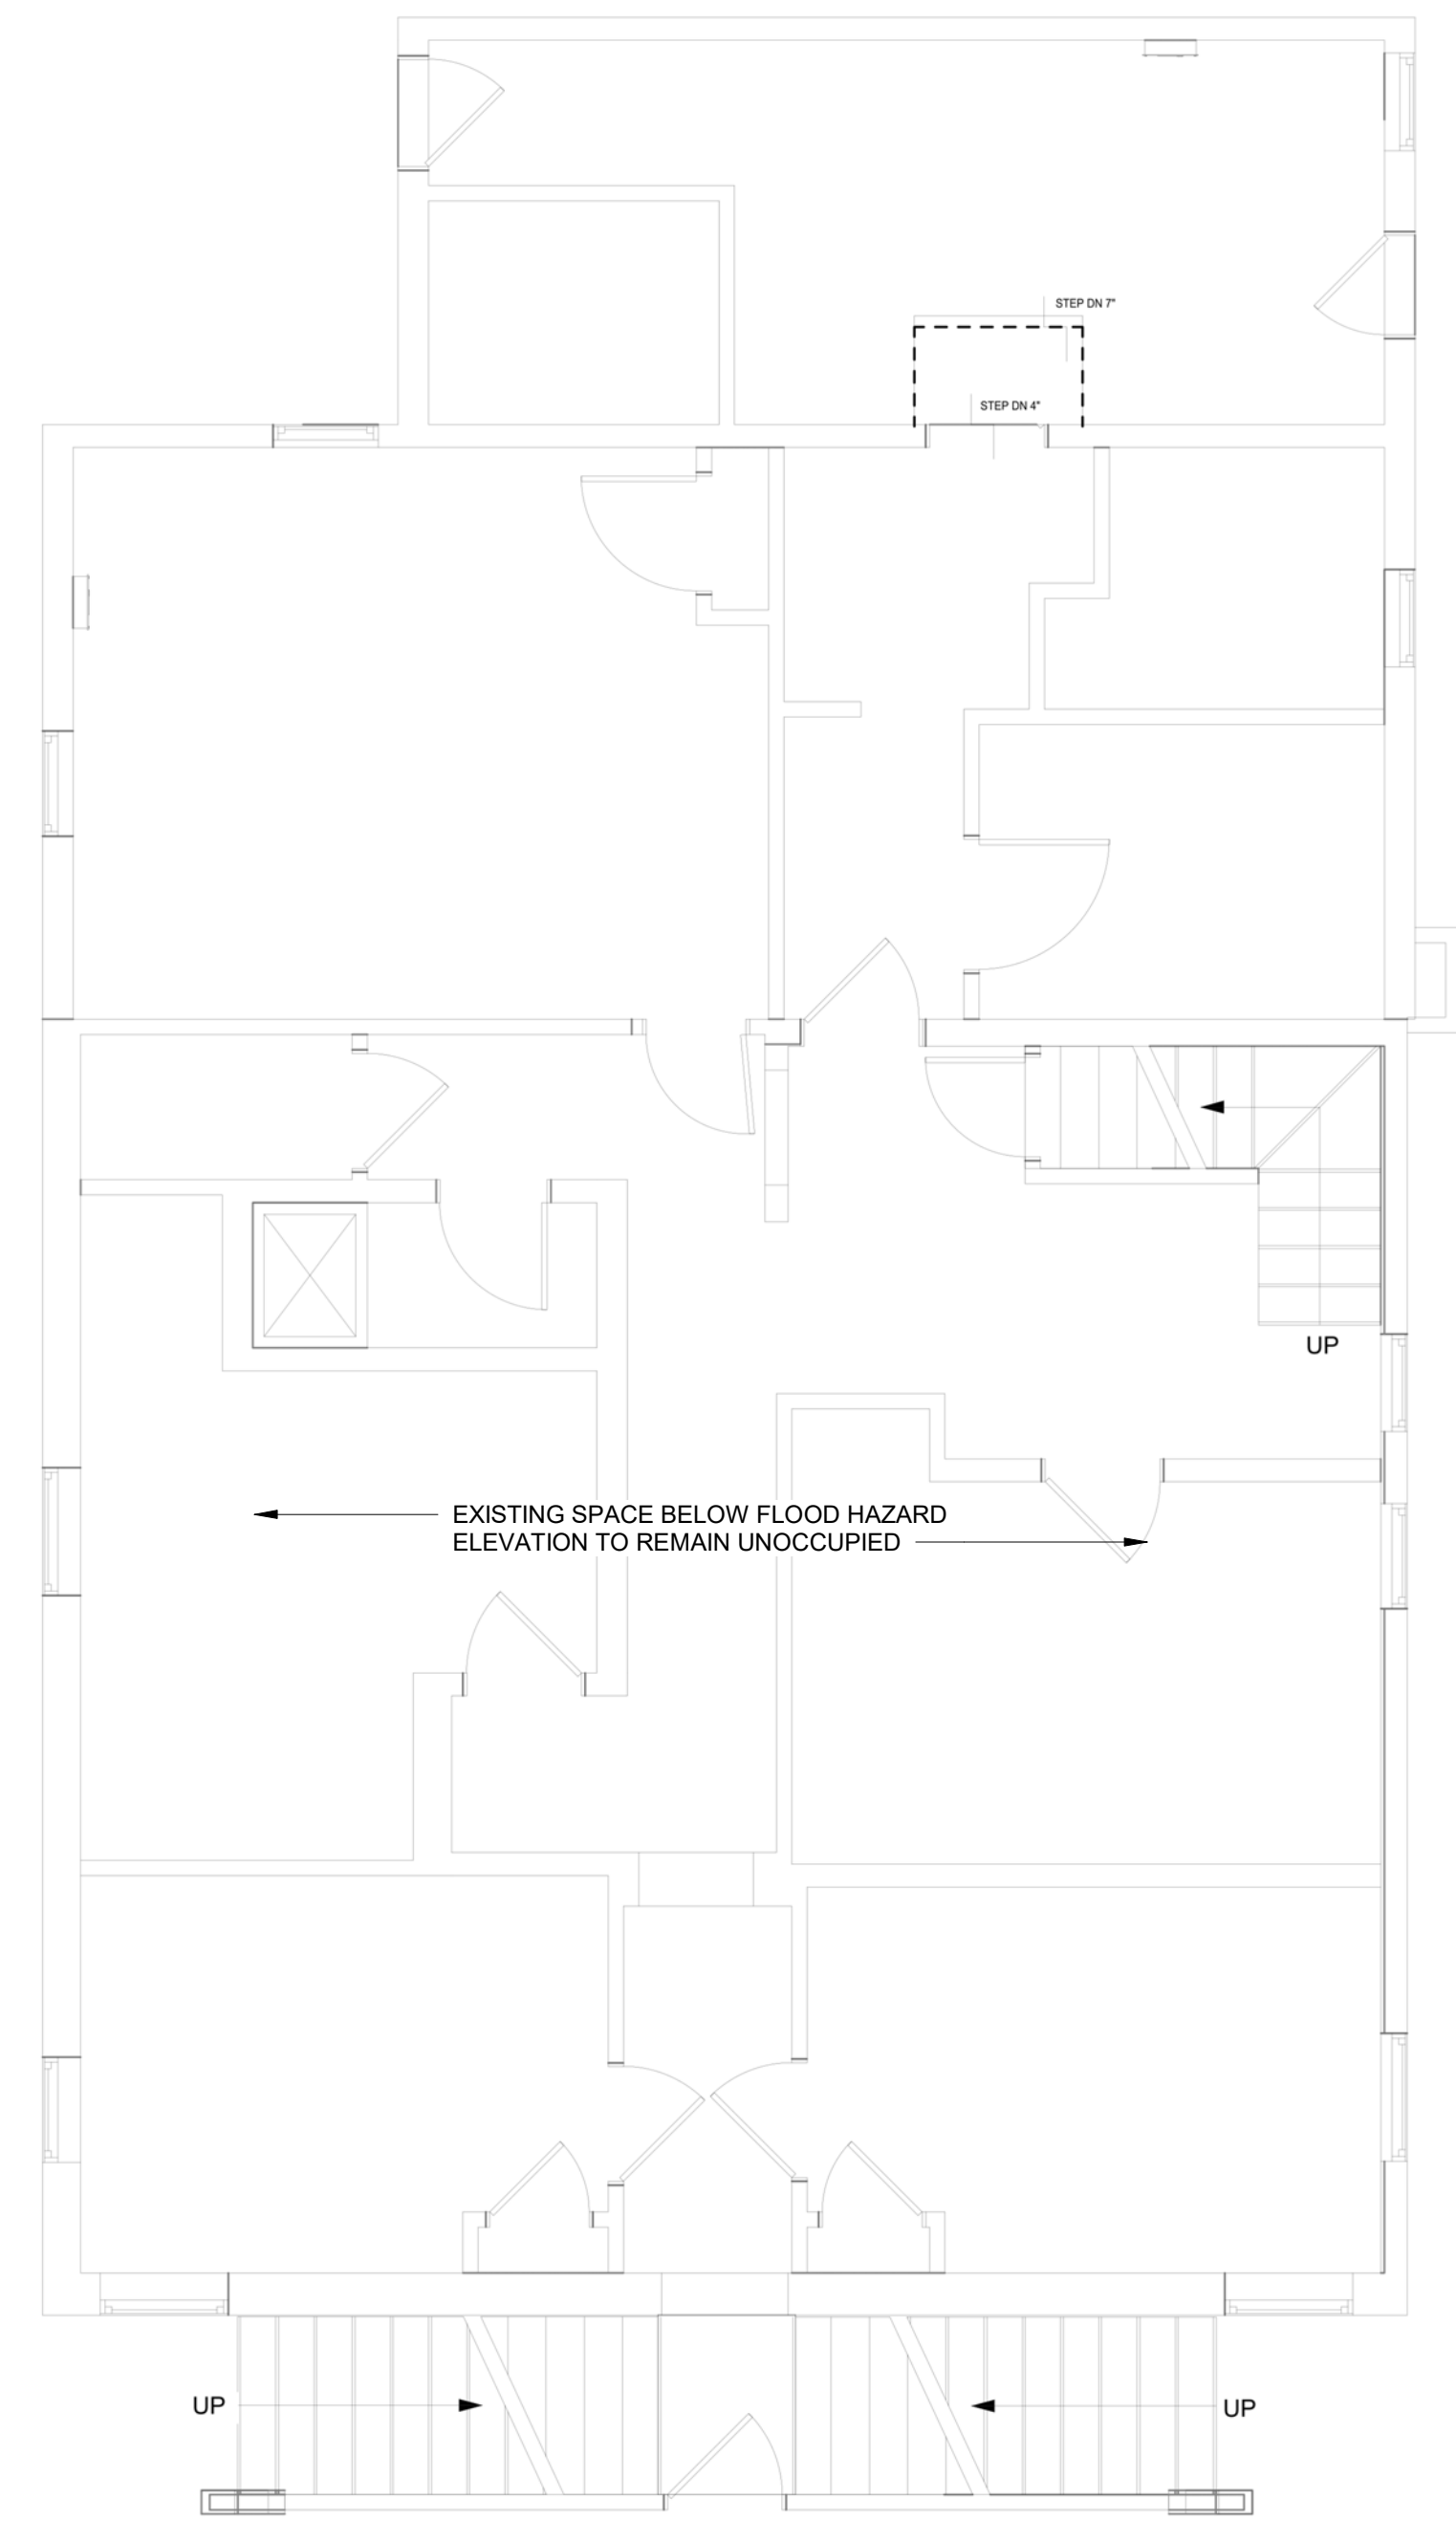

1 BASEMENT PLAN
 1/4" = 1'-0"

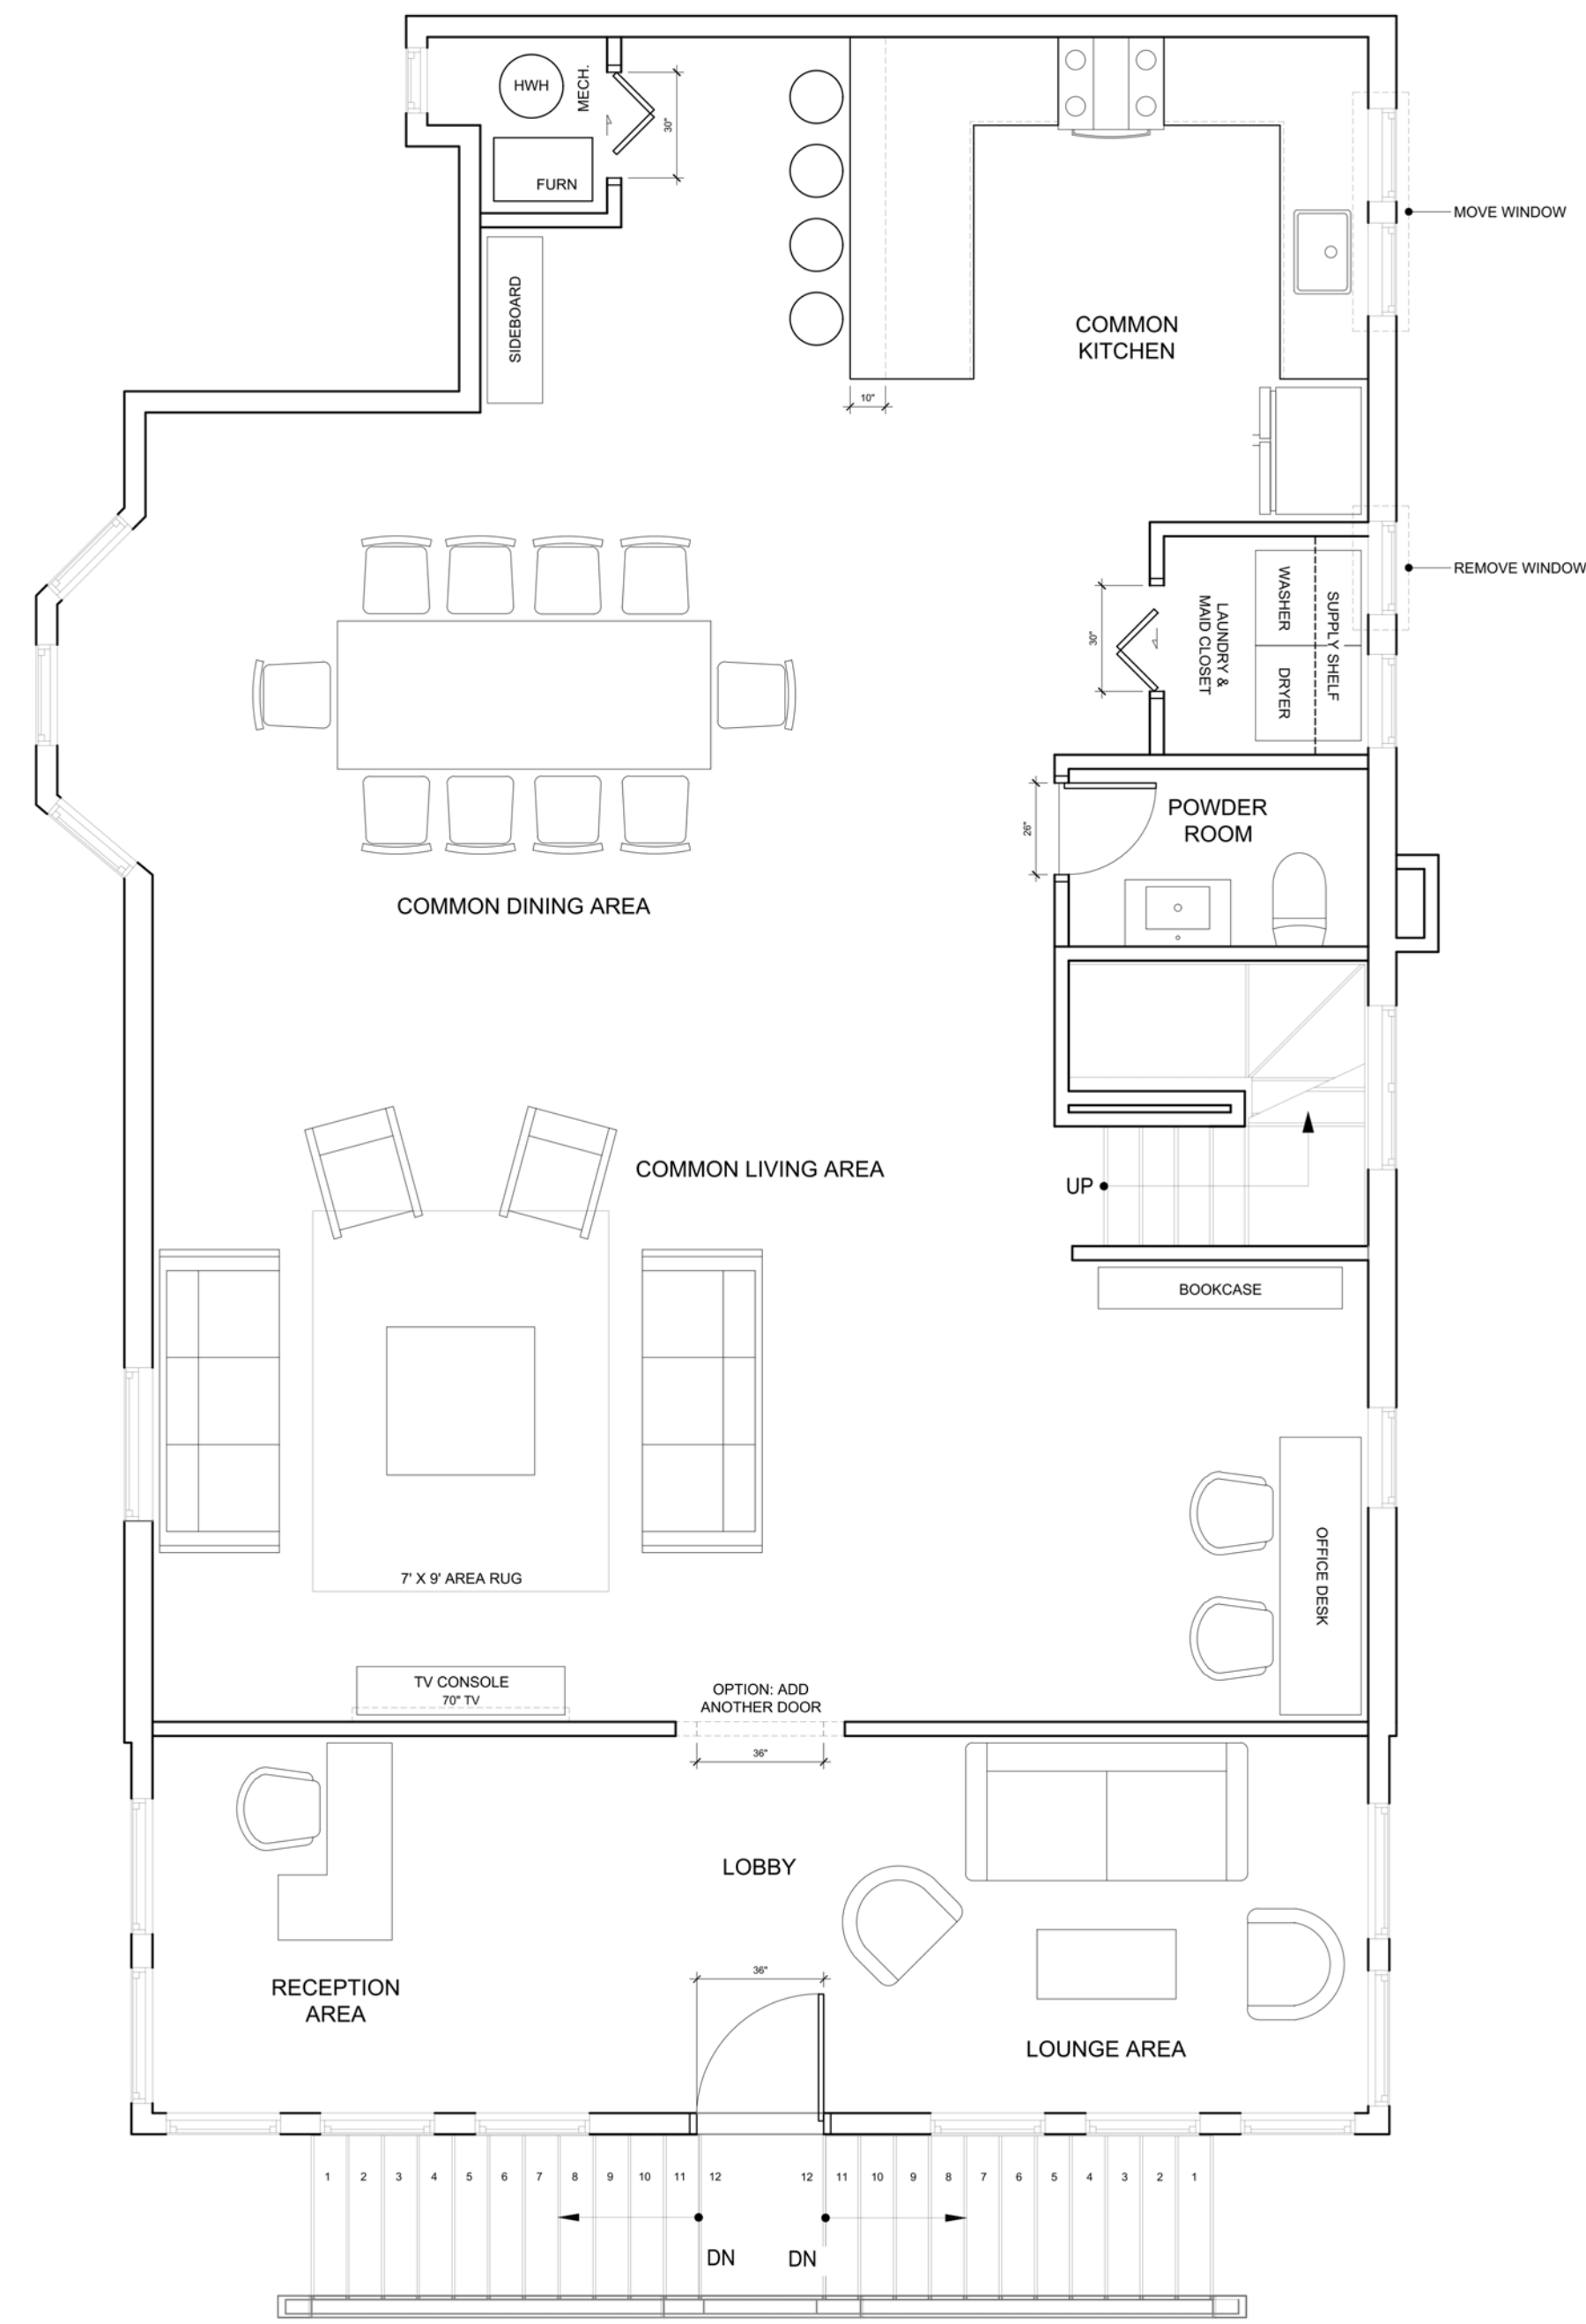

2 FIRST FLOOR PLAN
 1/4" = 1'-0"

No. Issue Name Date

Date
 07/25/23
 Scale
 1/4" = 1'-0"


Sheet Title
FLOOR PLANS

Sheet No.
A-100


Wd 15:18 5/20/2024

106 S Albion
Atlantic City

Architect:
Devin Murray
devin.joseph.murray@gmail.com
+1.319.325.3517
License Number: 21A102198400

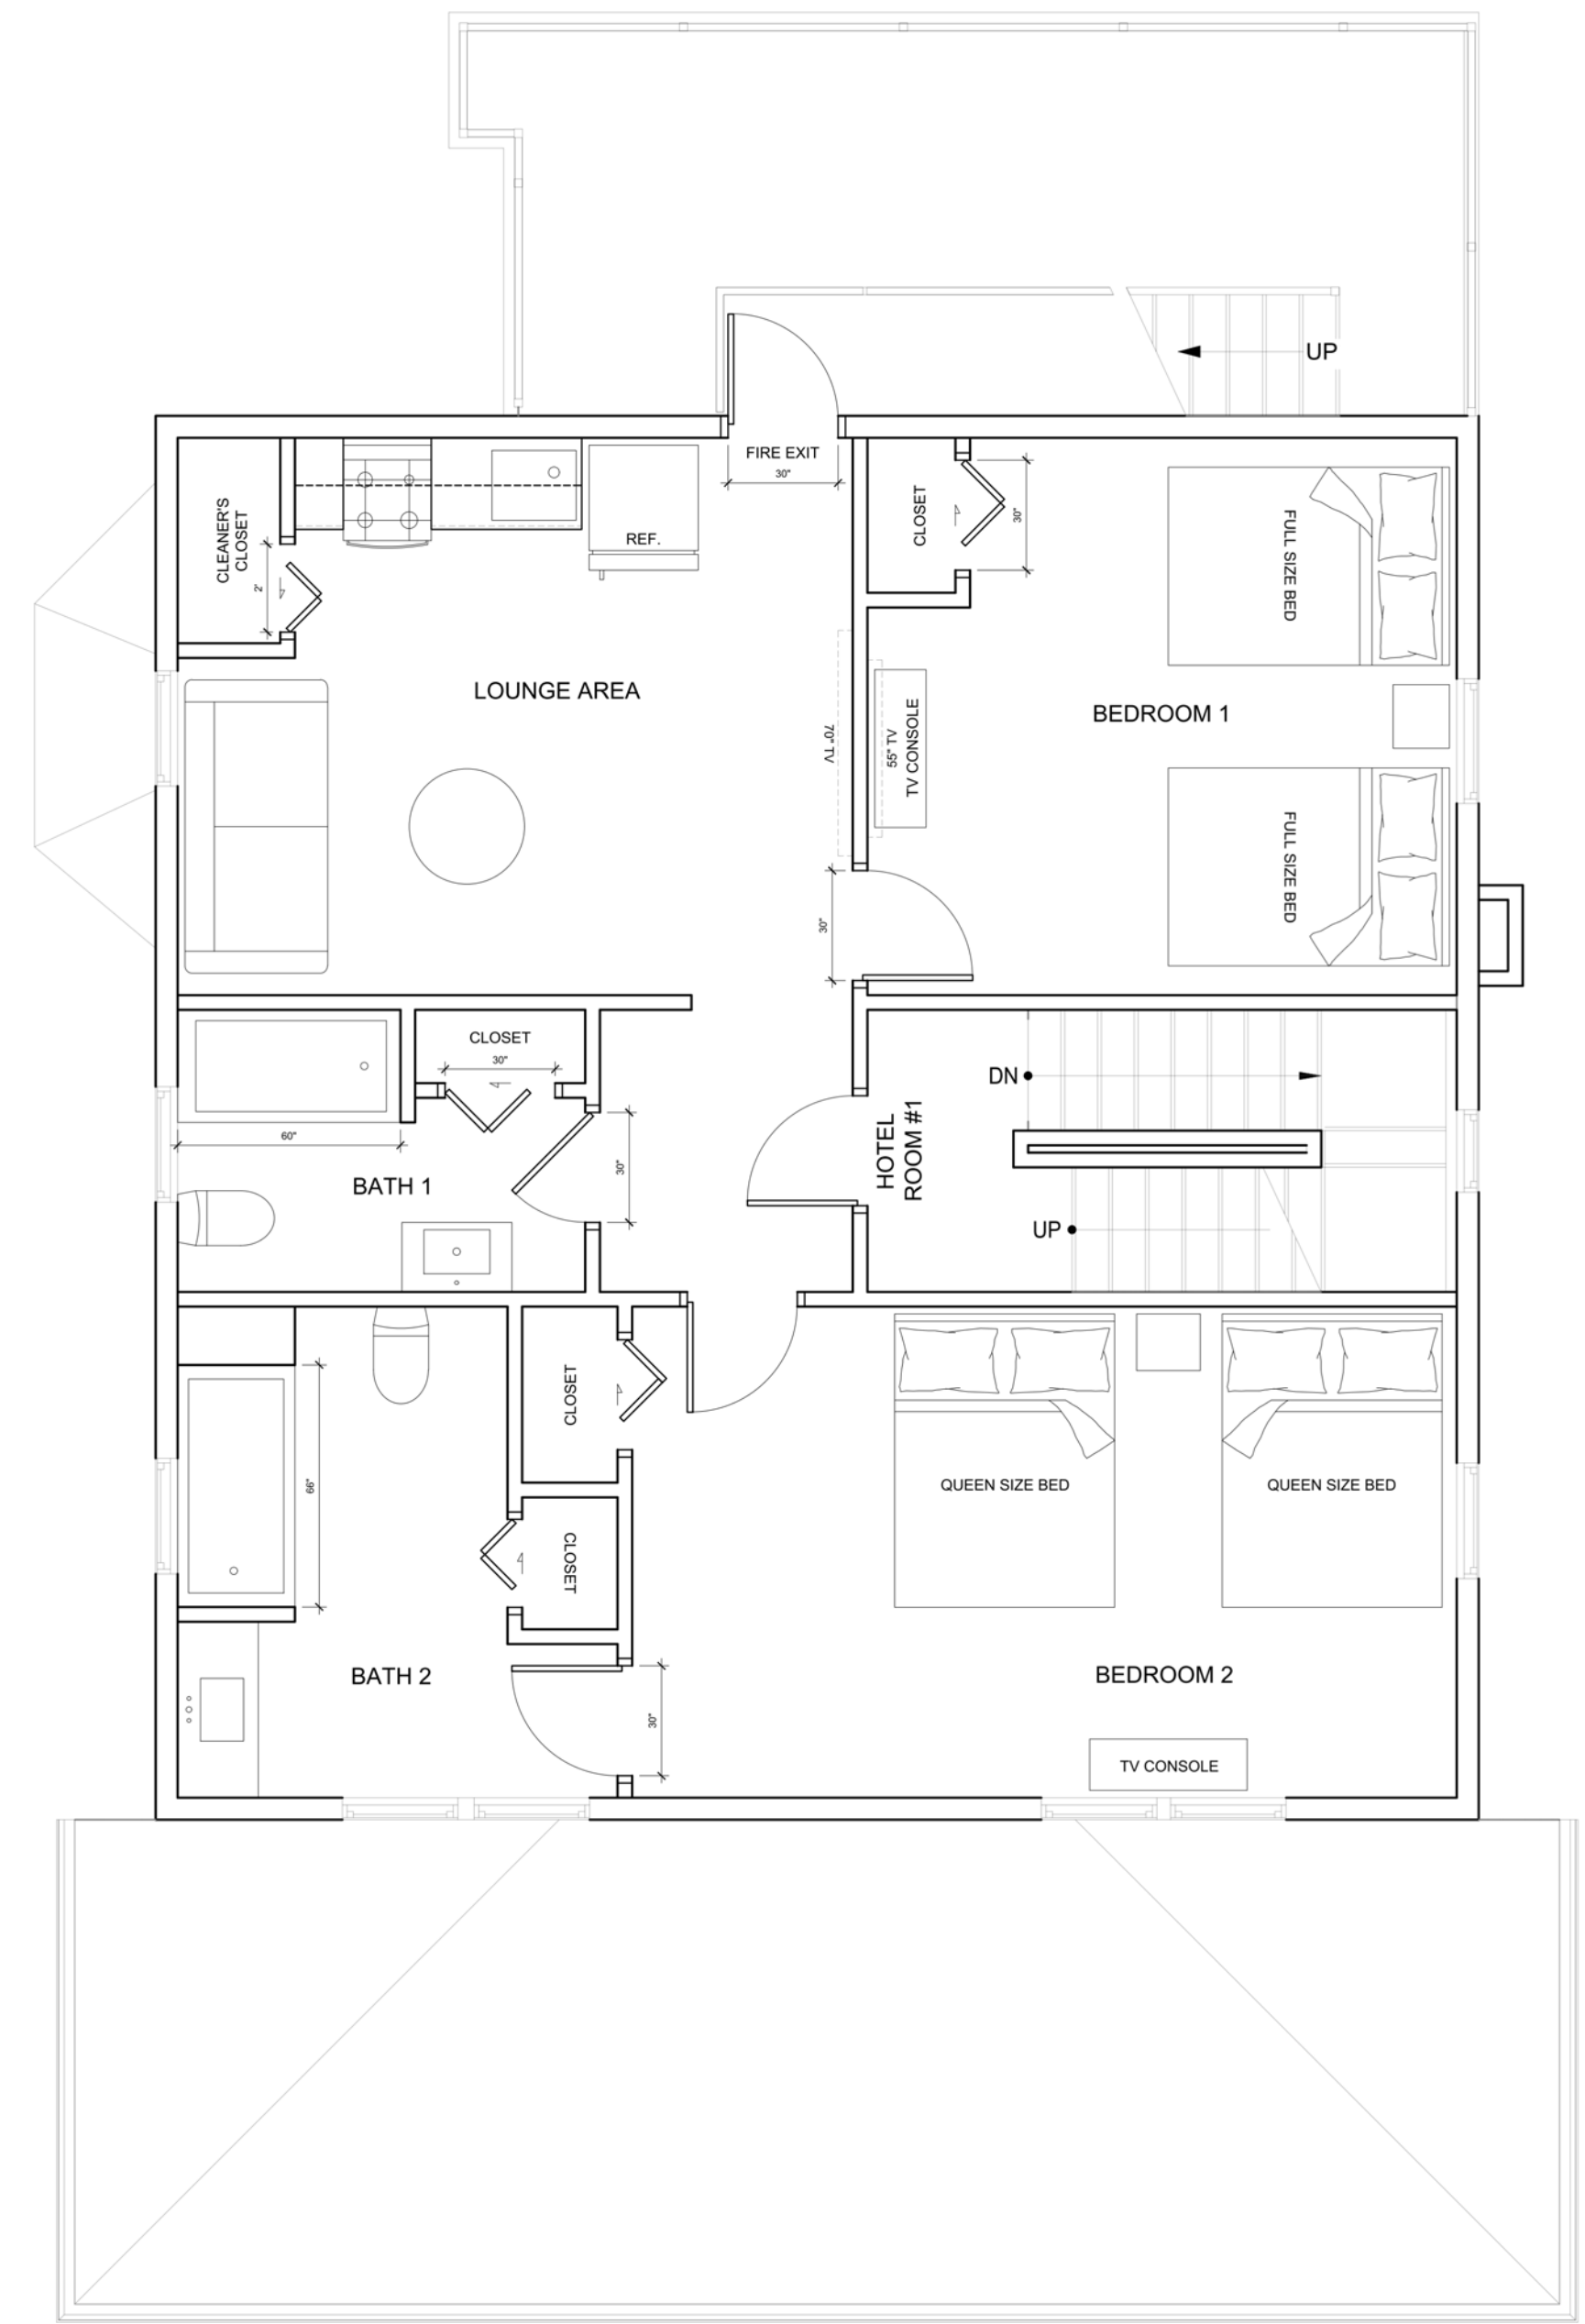

1 SECOND FLOOR
1/4" = 1'-0"

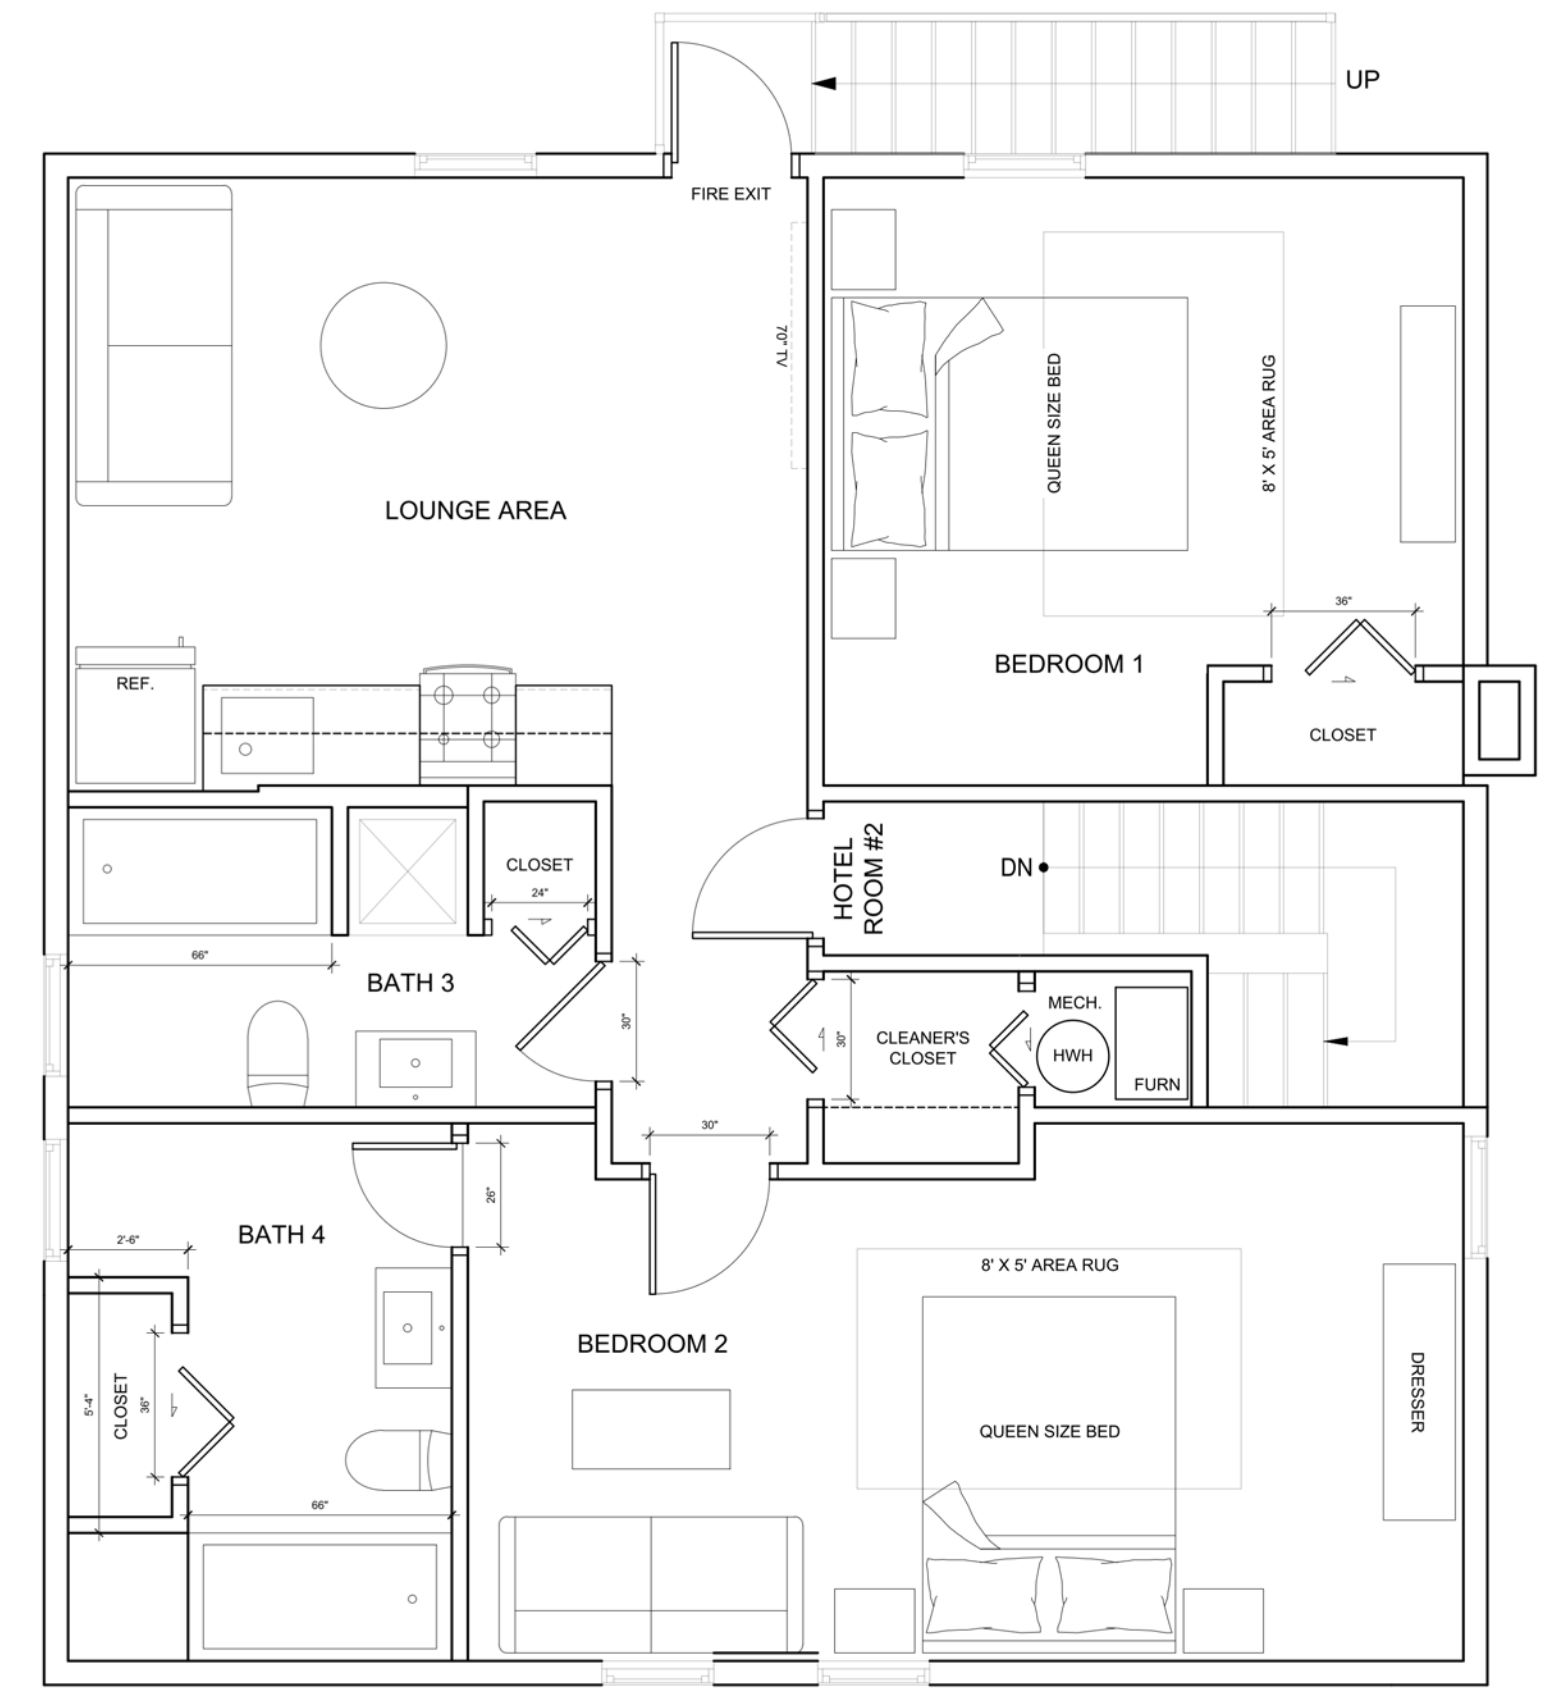

2 THIRD FLOOR
1/4" = 1'-0"

DOB APPROVAL STAMP:

No. Issue Name Date

Date
07/25/23
Scale
1/4" = 1'-0"

Sheet Title
FLOOR PLANS

Sheet No.
A-101

W4 15 18 5202027


FACADE MATERIALS AND FINISHES LEGEND

- EXT-01 HARDIEBOARD SIDING, CLAPBOARD STYLE.
COLOR: WHITE
- EXT-02 5/4" X 4" AZEK FLAT CASING @ WINDOW
COLOR: WHITE
- EXT-03 STUCCO FINISH ON EXPOSED FOUNDATION
COLOR: GRAY

2 SOUTH ELEVATION
1/4" = 1'-0"




1 NORTH ELEVATION
1/4" = 1'-0"

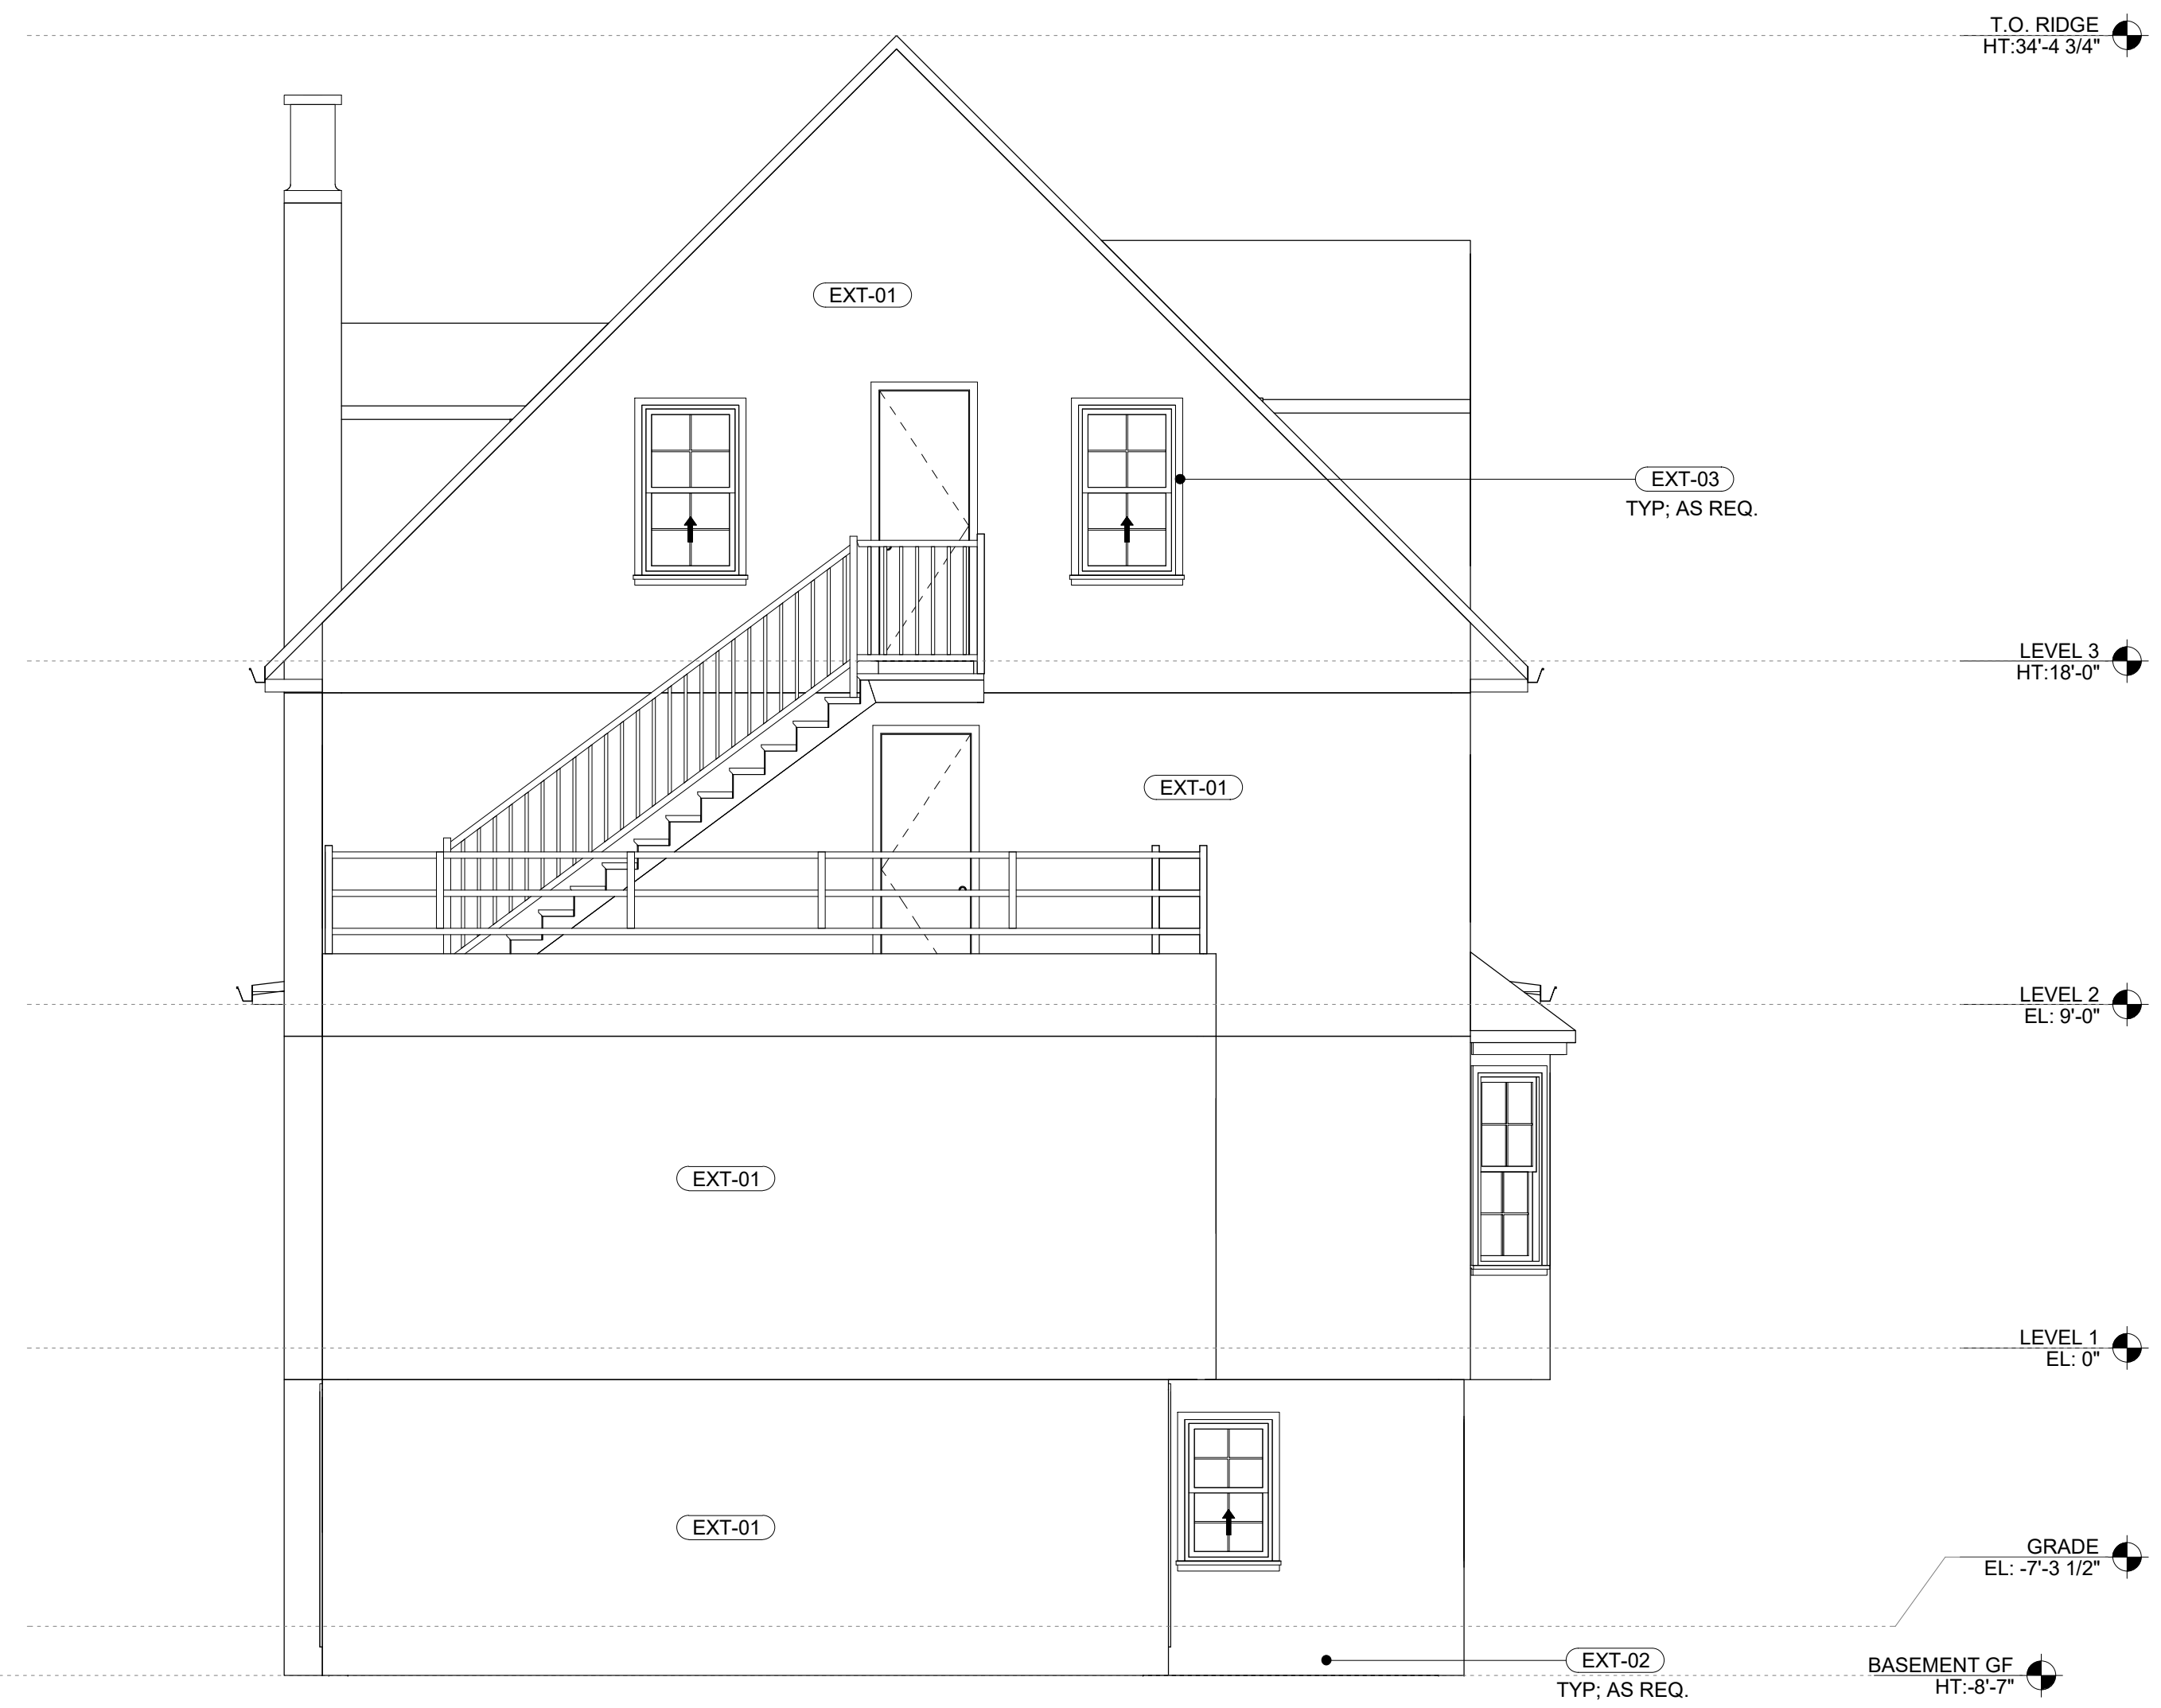

106 S Albion
Atlantic City

Architect:
Devin Murray
devin.joseph.murray@gmail.com
+1.319.325.3517
License Number: 21A102198400

 

DOB APPROVAL STAMP:



No. Issue Name Date

Date
02/24/2023
Scale
1/4" = 1'-0"

Sheet Title
ELEVATIONS

Sheet No.
A-300

7/25/23 10:52 AM


FACADE MATERIALS AND FINISHES LEGEND

- EXT-01 HARDIEBOARD SIDING, CLAPBOARD STYLE.
COLOR: WHITE
- EXT-02 5/4" X 4" AZEK FLAT CASING @ WINDOW
COLOR: WHITE
- EXT-03 STUCCO FINISH ON EXPOSED FOUNDATION
COLOR: GRAY

2 WEST ELEVATION
1/4" = 1'-0"



1 EAST ELEVATION
1/4" = 1'-0"

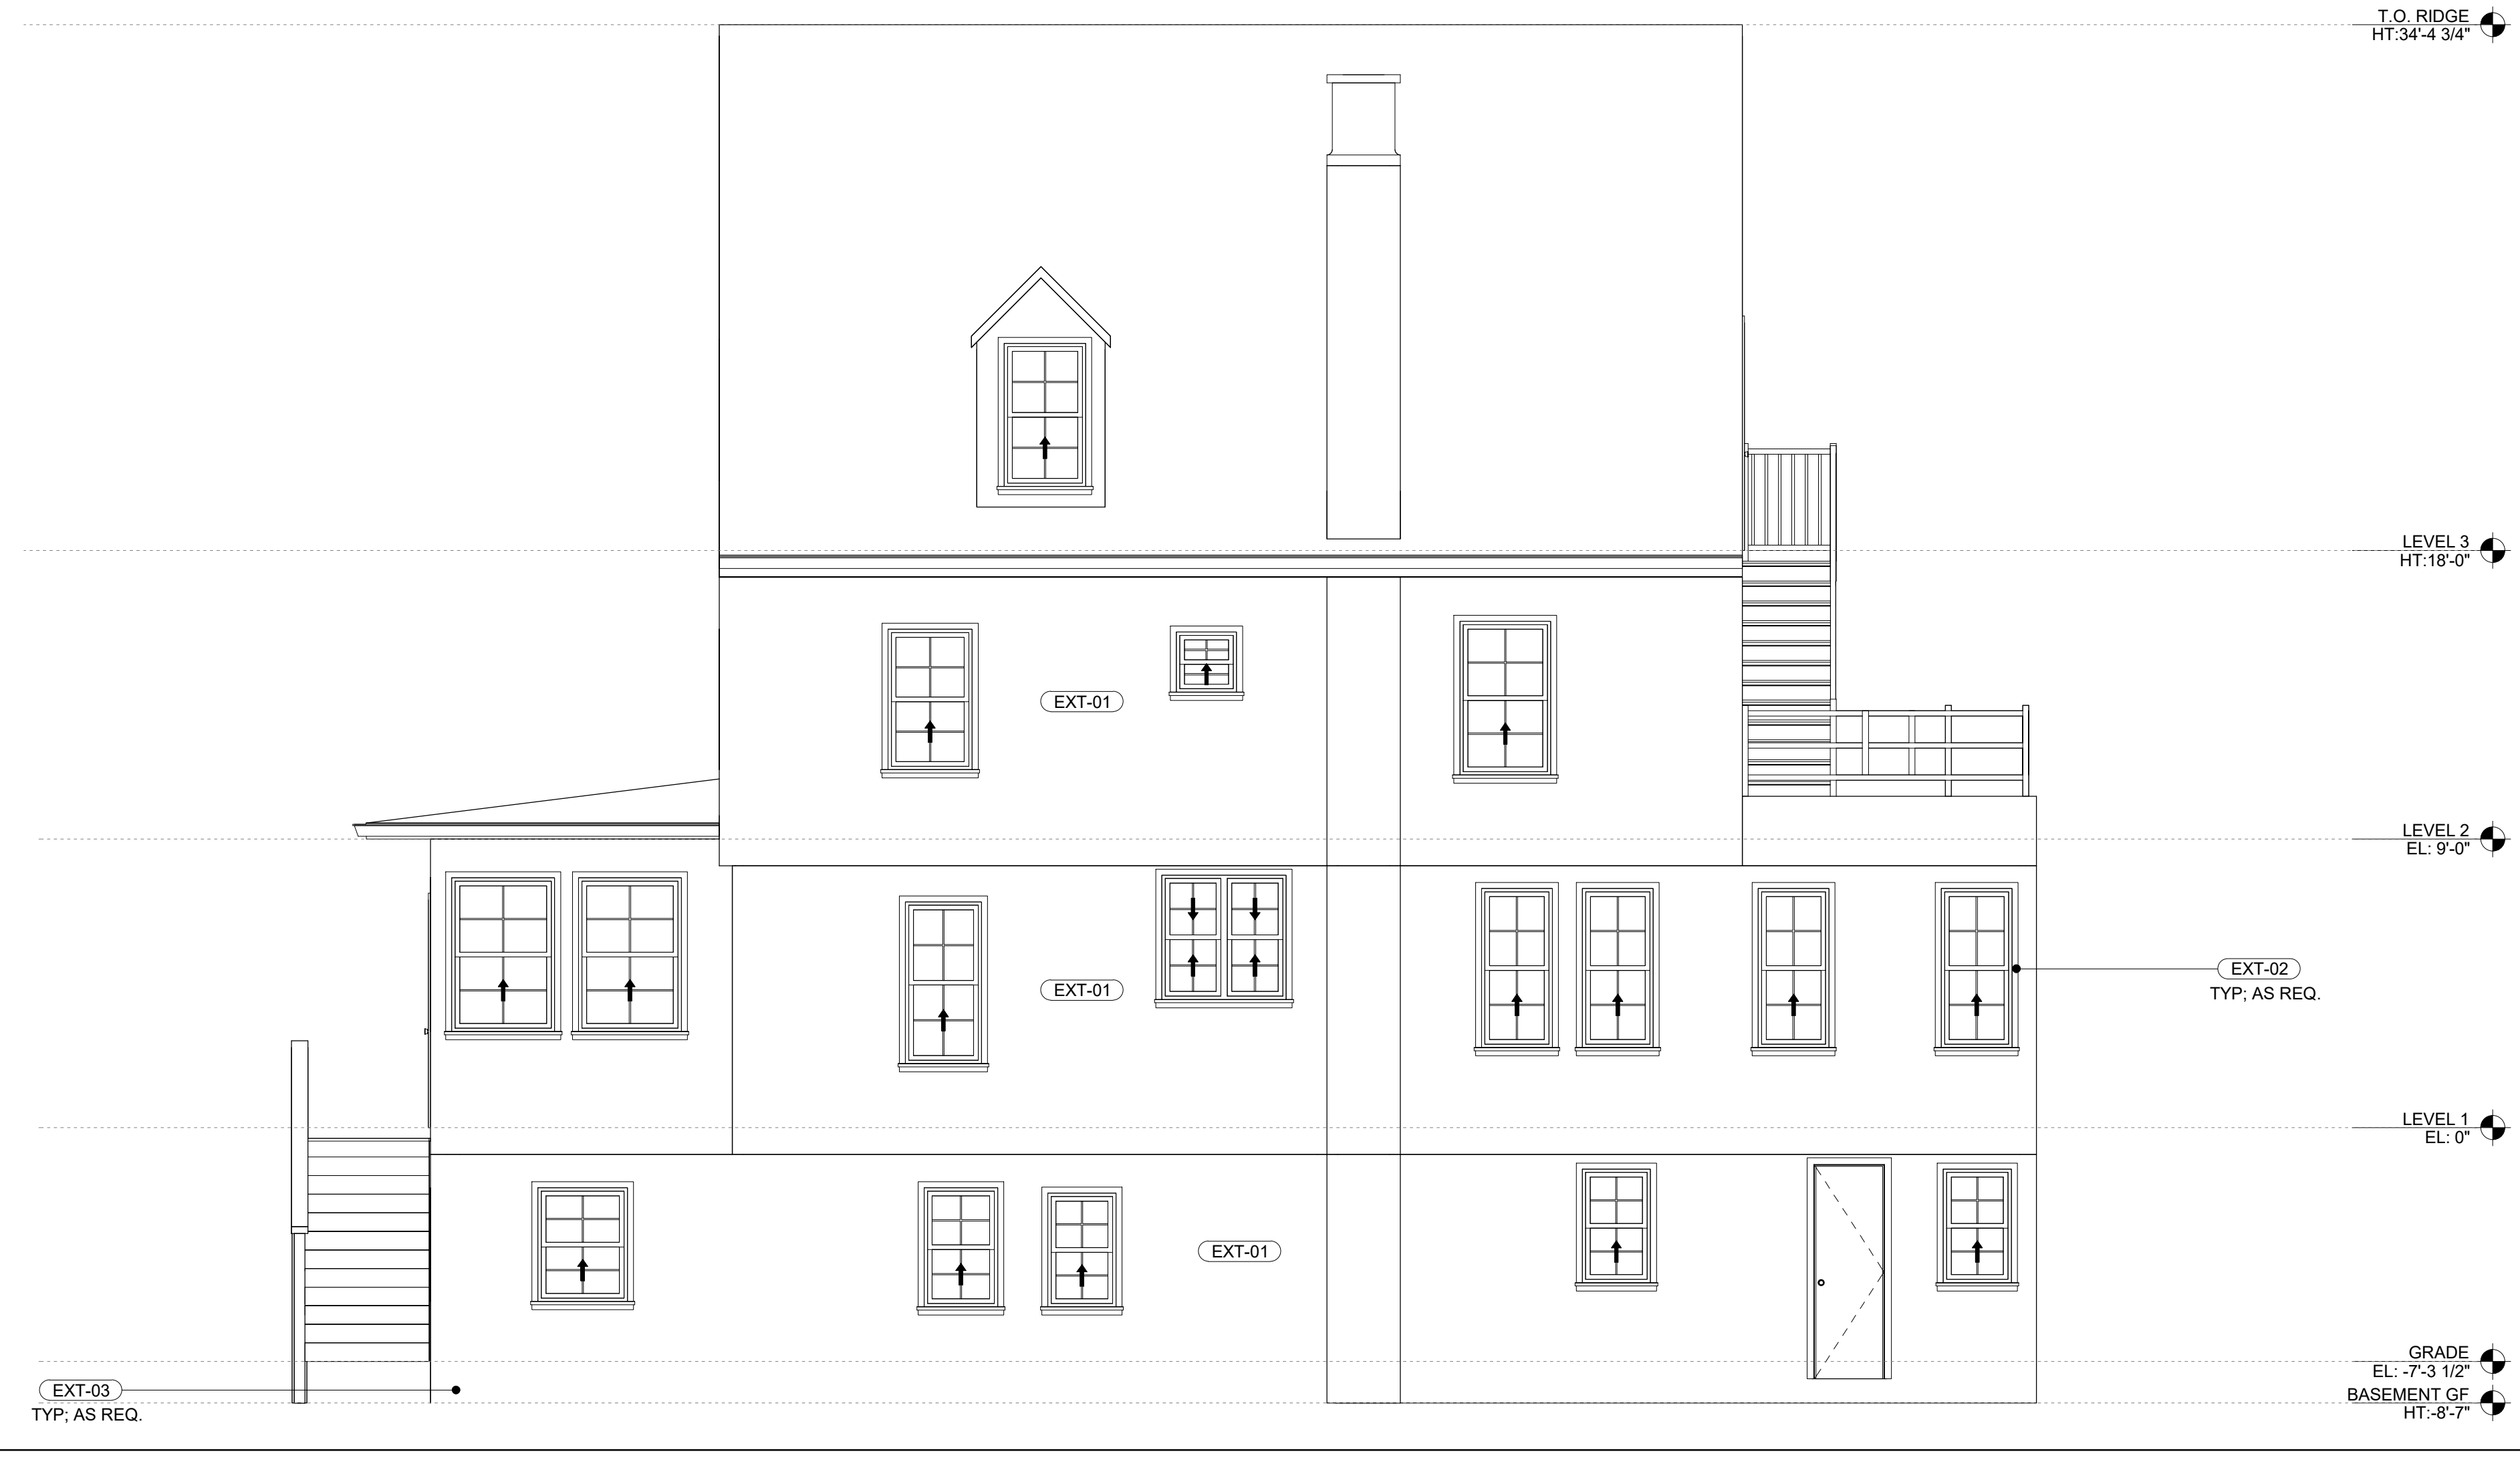

106 S Albion
Atlantic City

Architect:
Devin Murray
devin.joseph.murray@gmail.com
+1.319.325.3517
License Number: 21A102198400

DOB APPROVAL STAMP:

No. Issue Name Date

Date
02/24/2023
Scale
1/4" = 1'-0"

Sheet Title
ELEVATIONS

Sheet No.
A-301