


AERIAL MAP

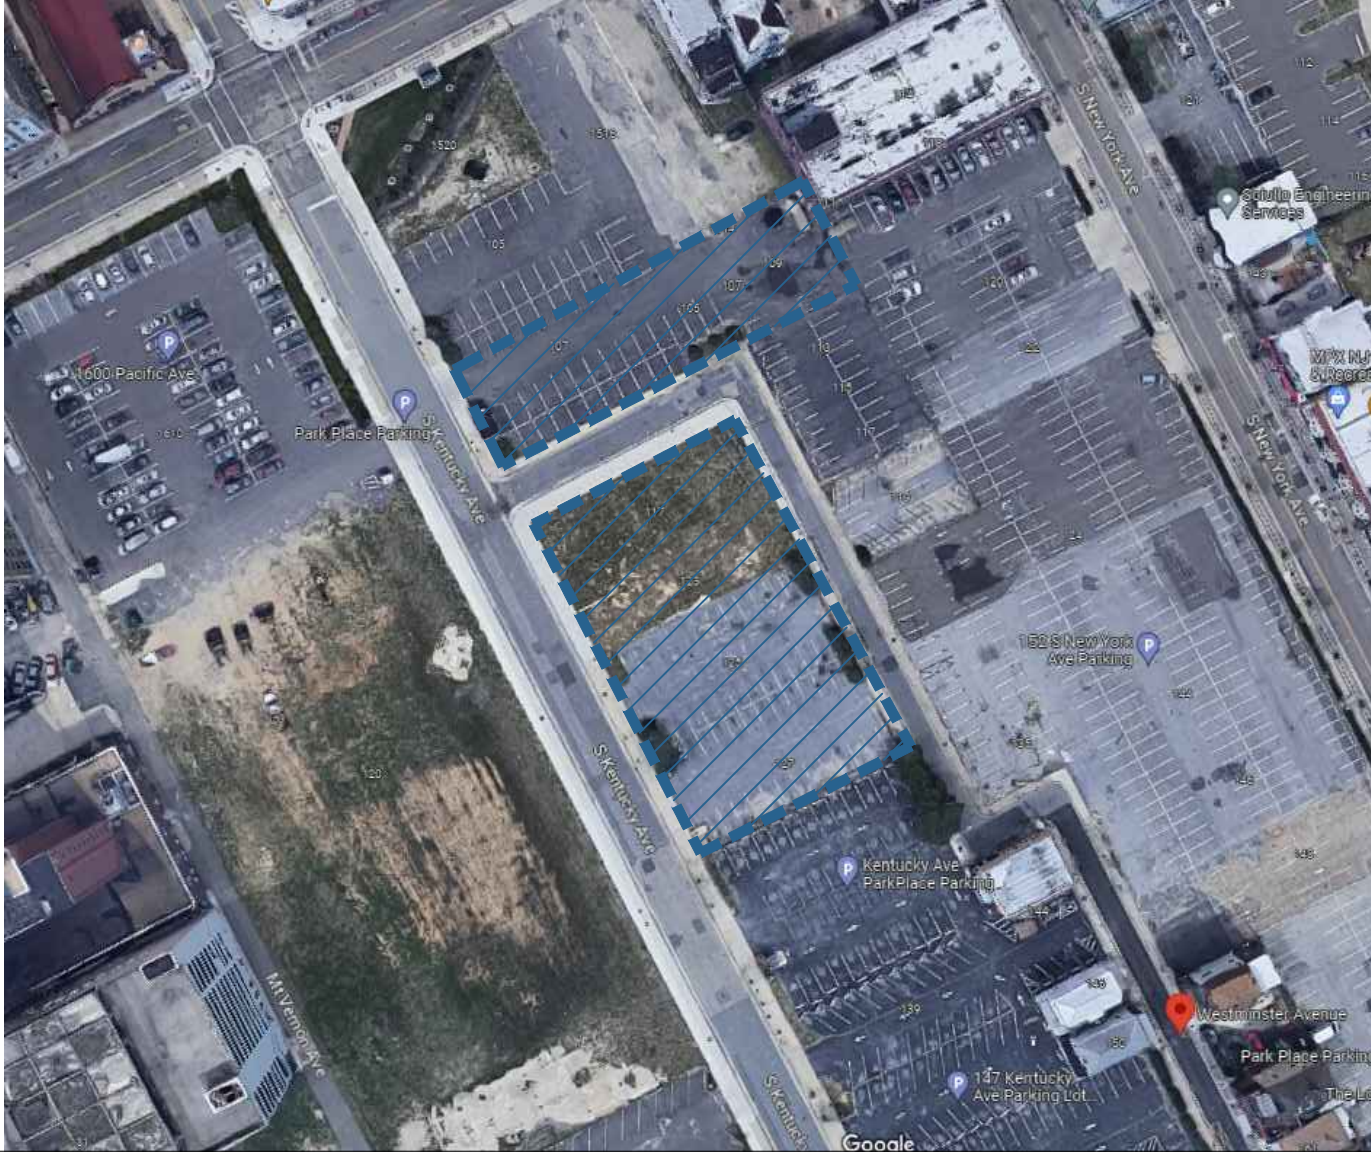

ZONING MAP



REVISION LOG



[illegible]

TAX LOTS 1-4, BLOCK 50 & 1-10 BLOCK 51 CITY OF ATLANTIC CITY, NJ

#	DATE	ISSUE / REVISION	DRAWN BY:	REVIEWED BY:
3	06.28.2023	SD2	-	-
4	07.14.2023	SD3		
5	07.31.2023	SD4		
6	08.10.2023	SD5		
7	08.14.2023	SD6		
8	08.28.2023	SD6		

CS
COVER SHEET

Philadelphia, PA

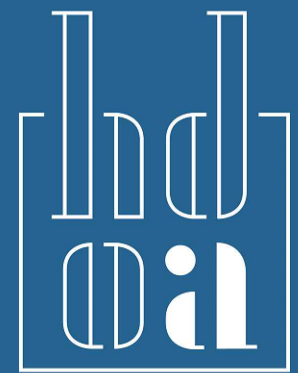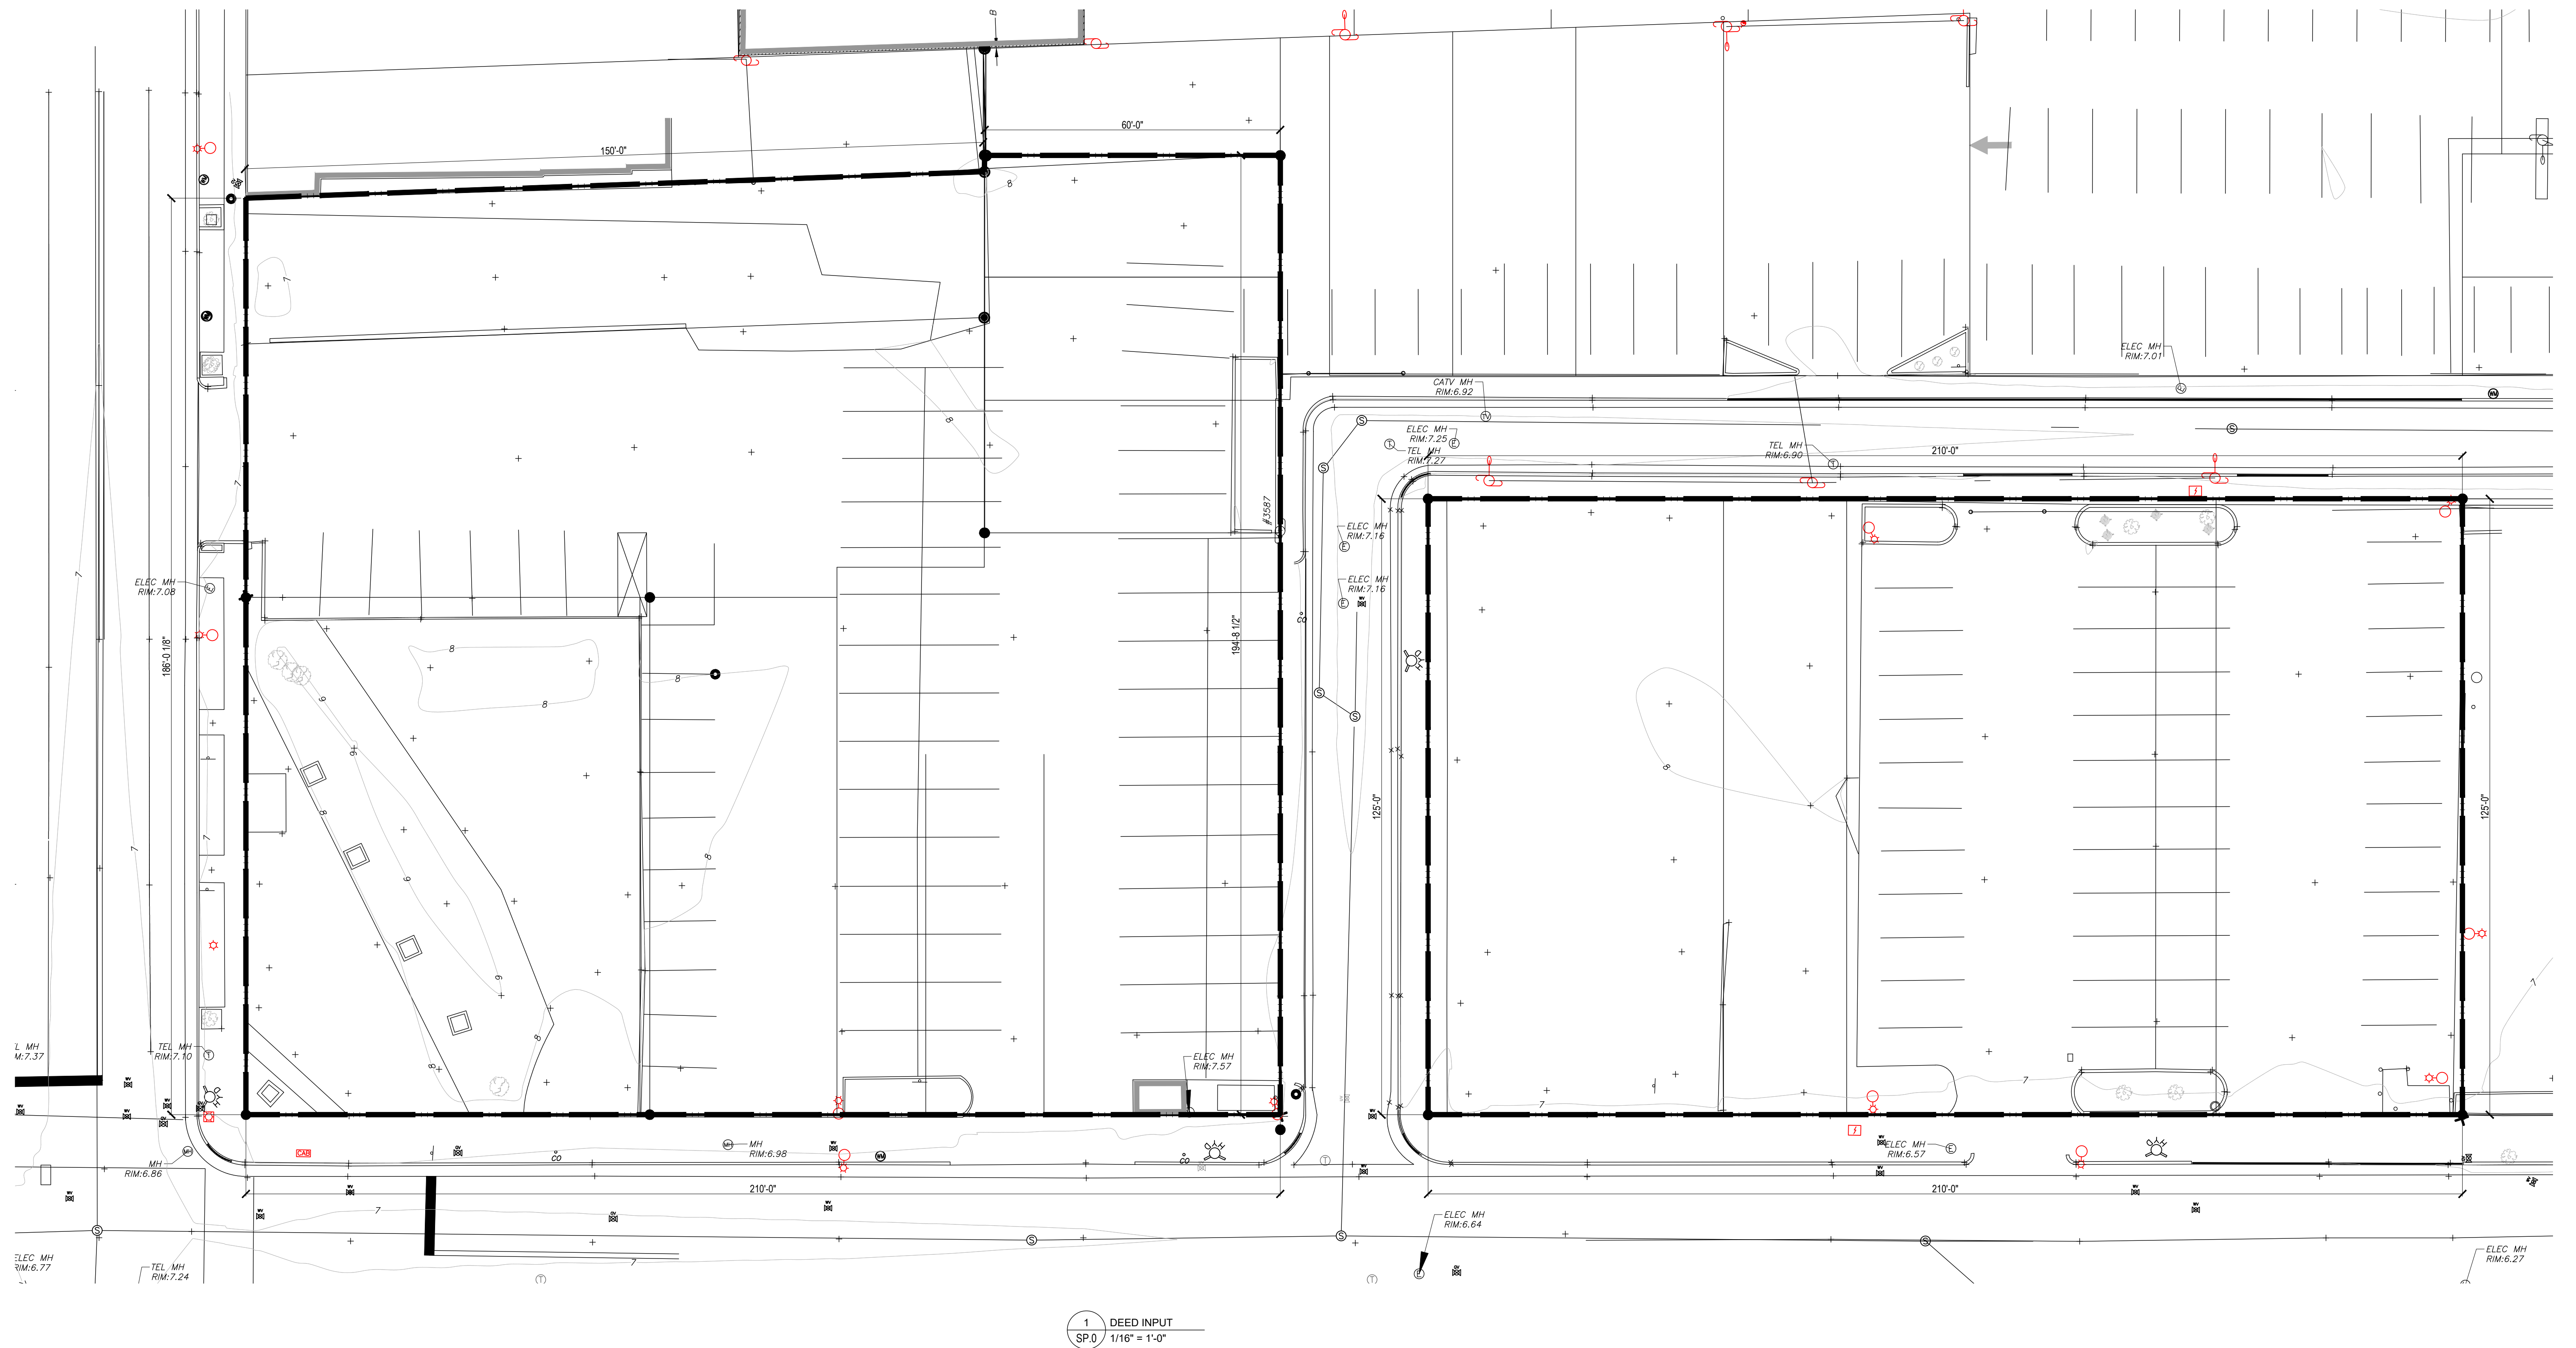


harman
deutsch
ohler
architecture

TAX LOTS 1-4, BLOCK 50 & 1-10 BLOCK 51 CITY OF ATLANTIC CITY, NJ

#	DATE	ISSUE / REVISION	DRAWN BY:	REVIEWED BY:
3	06.28.2023	SD2	-	-
4	07.14.2023	SD3		
5	07.31.2023	SD4		
6	08.10.2023	SD5		
7	08.14.2023	SD6		
8	08.28.2023	SD6		

SP.0
DEED INPUT

PROJECT ADDRESS
Philadelphia, PA

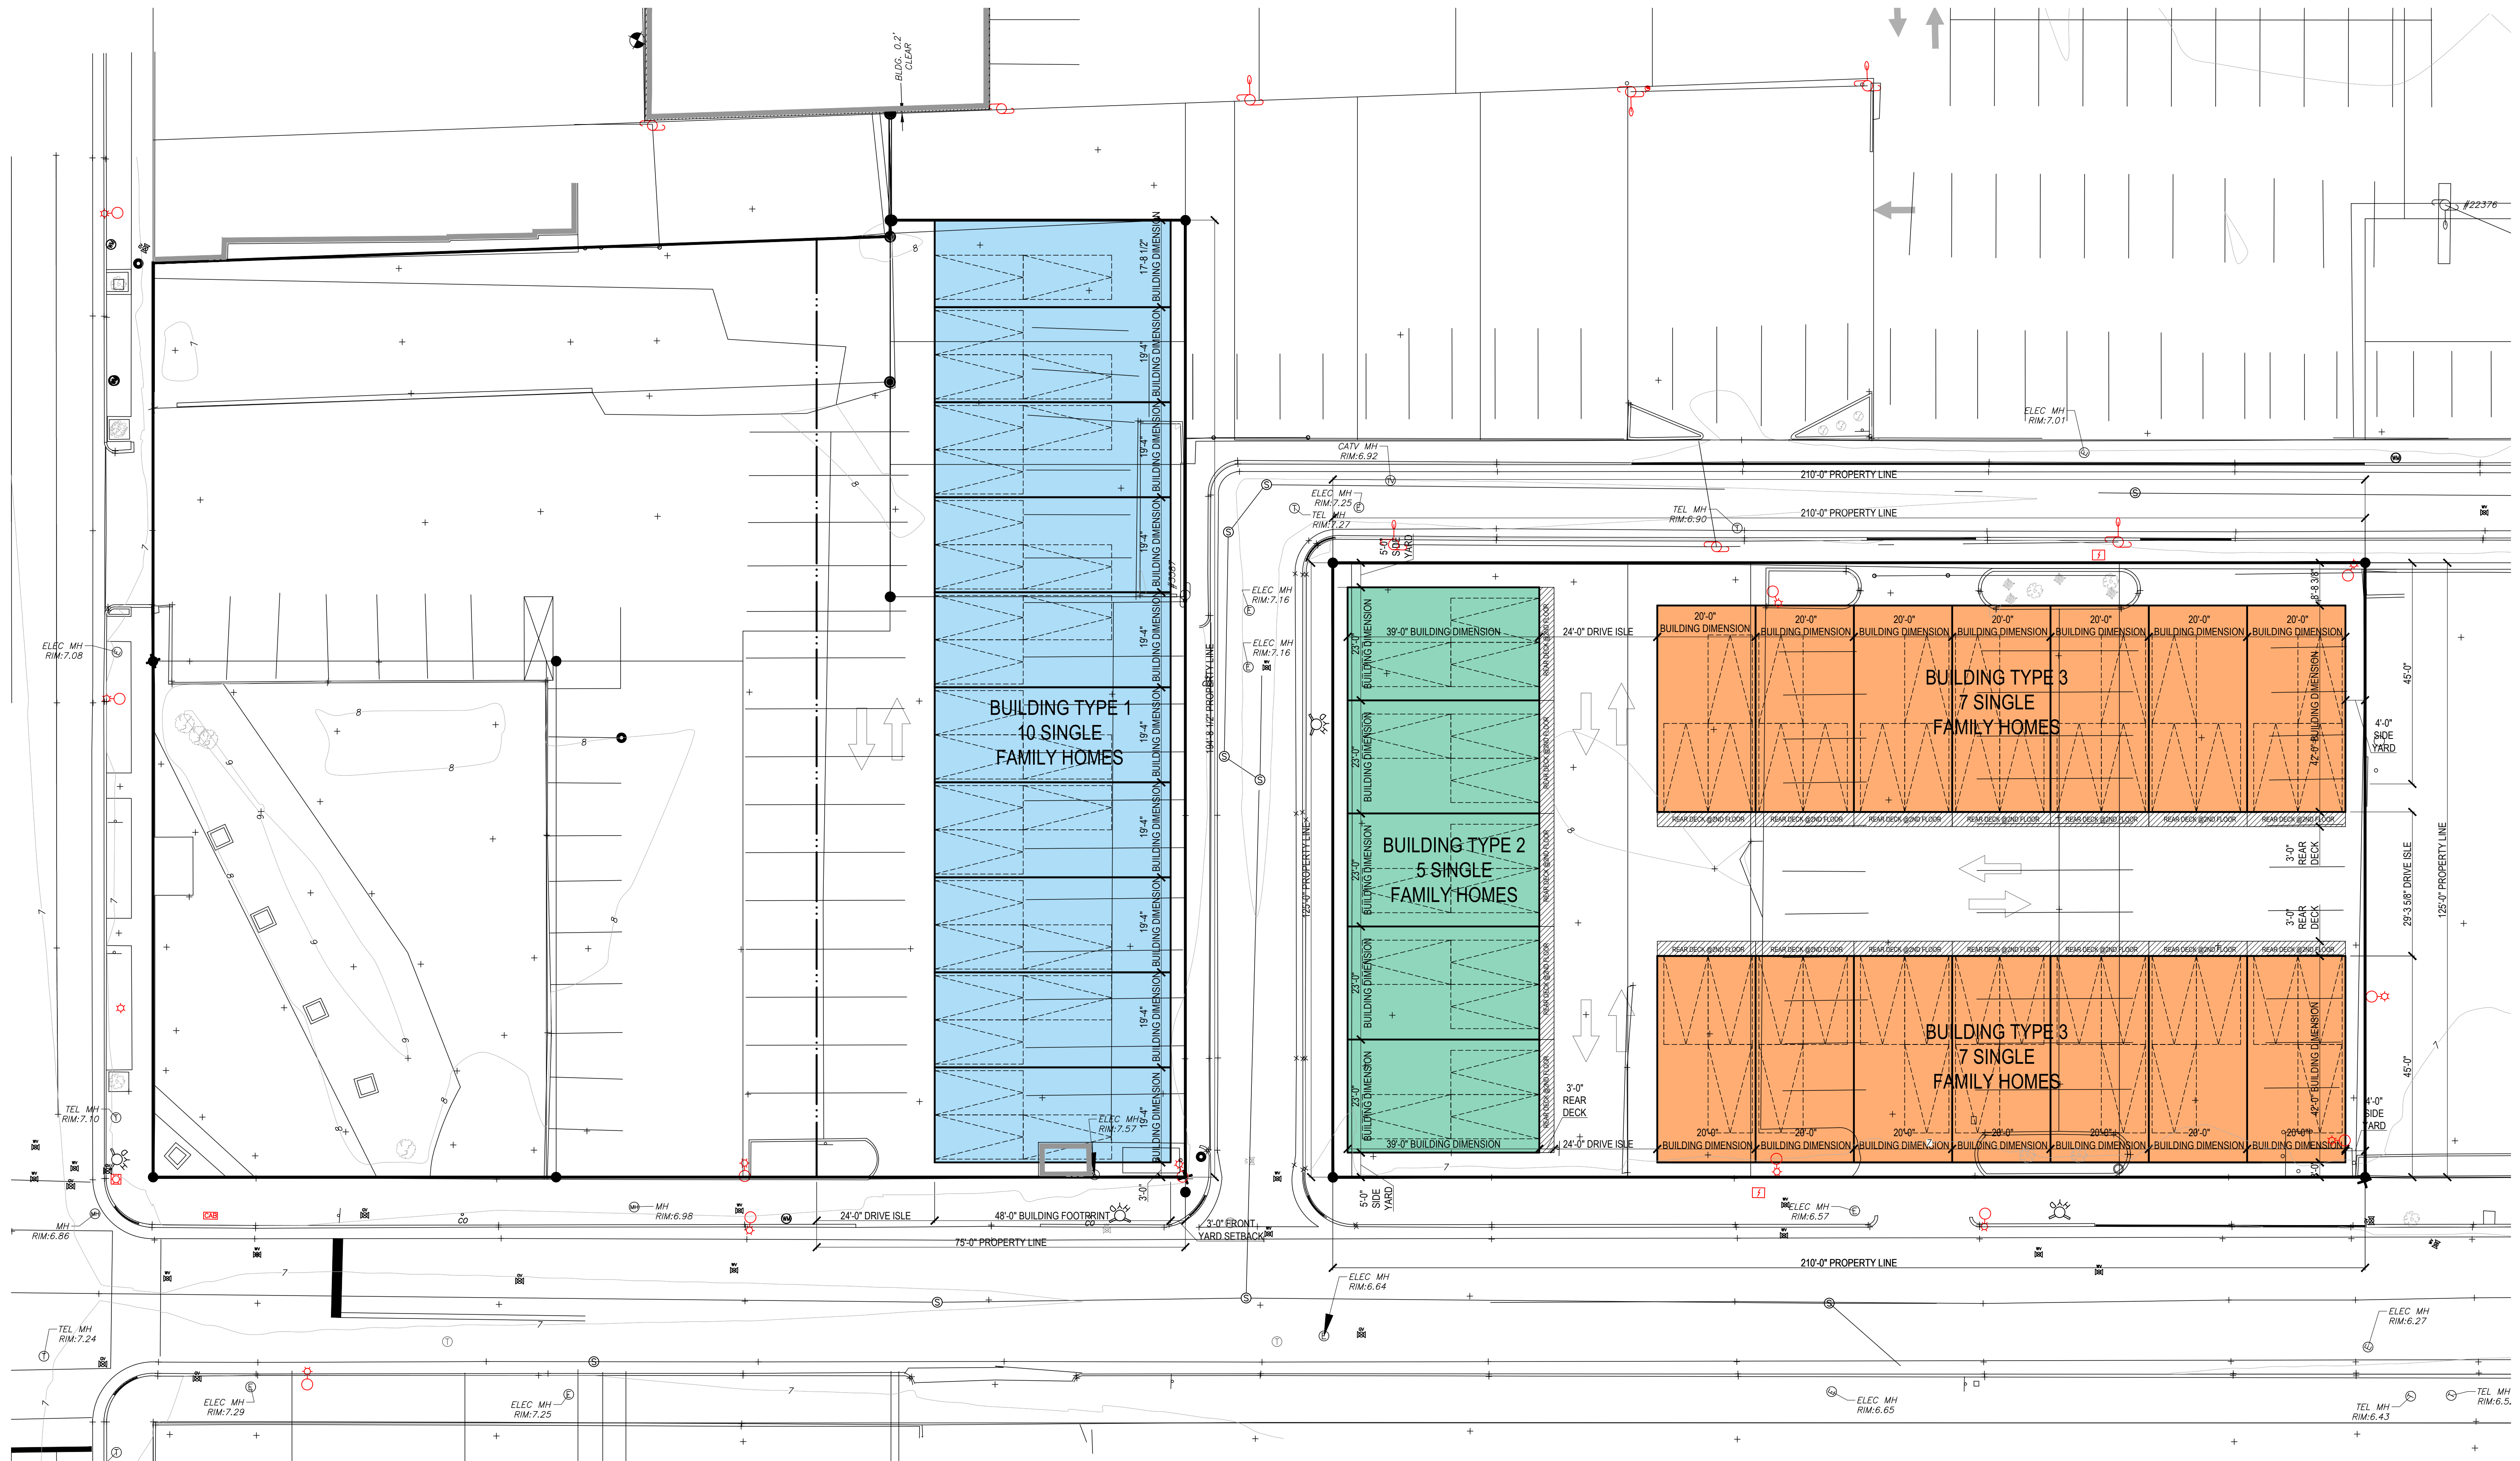


1 SITE FEASIBILITY
SP.1 #####

TAX LOTS 1-4, BLOCK 50 & 1-10 BLOCK 51 CITY OF ATLANTIC CITY, NJ

#	DATE	ISSUE / REVISION	DRAWN BY:	REVIEWED BY:
3	06.28.2023	SD2	-	-
4	07.14.2023	SD3		
5	07.31.2023	SD4		
6	08.10.2023	SD5		
7	08.14.2023	SD6		
8	08.28.2023	SD6		


SP.1
SITE FEASIBILITY

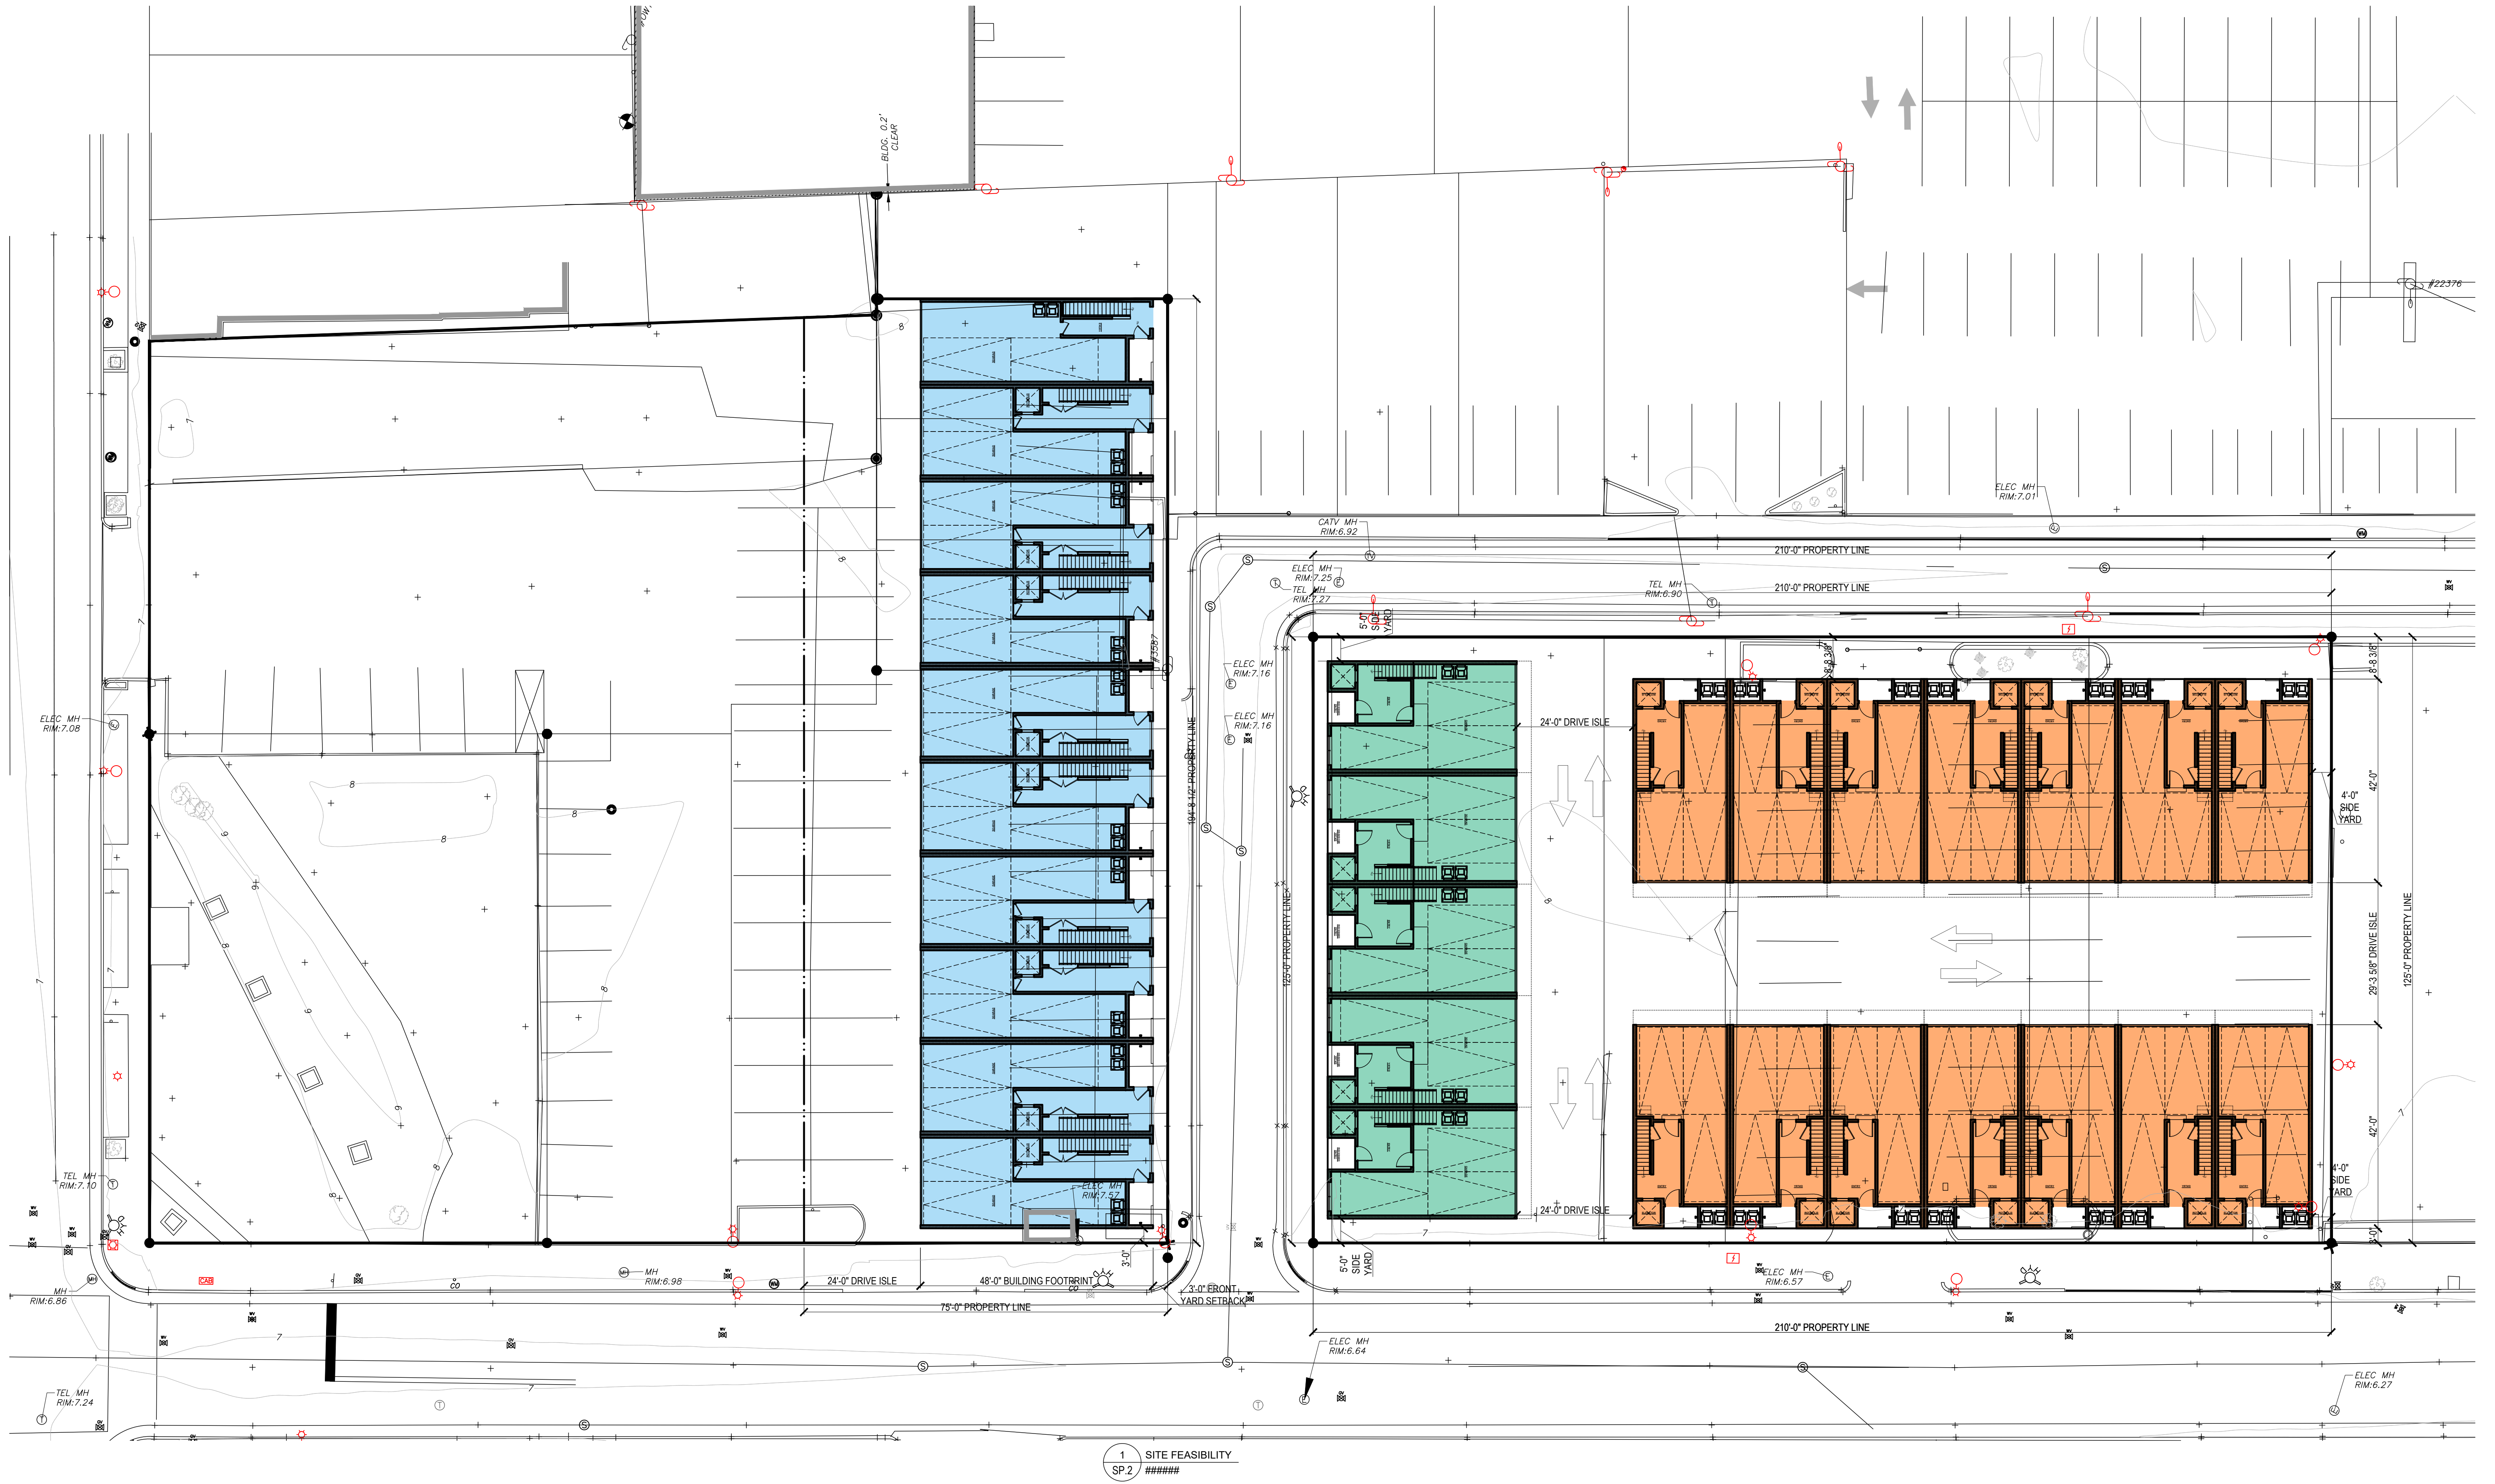


TAX LOTS 1-4, BLOCK 50 & 1-10 BLOCK 51 CITY OF ATLANTIC CITY, NJ

#	DATE	ISSUE / REVISION	DRAWN BY:	REVIEWED BY:
3	06.28.2023	SD2	-	-
4	07.14.2023	SD3		
5	07.31.2023	SD4		
6	08.10.2023	SD5		
7	08.14.2023	SD6		
8	08.28.2023	SD6		


SP.2
SITE FEASIBILITY

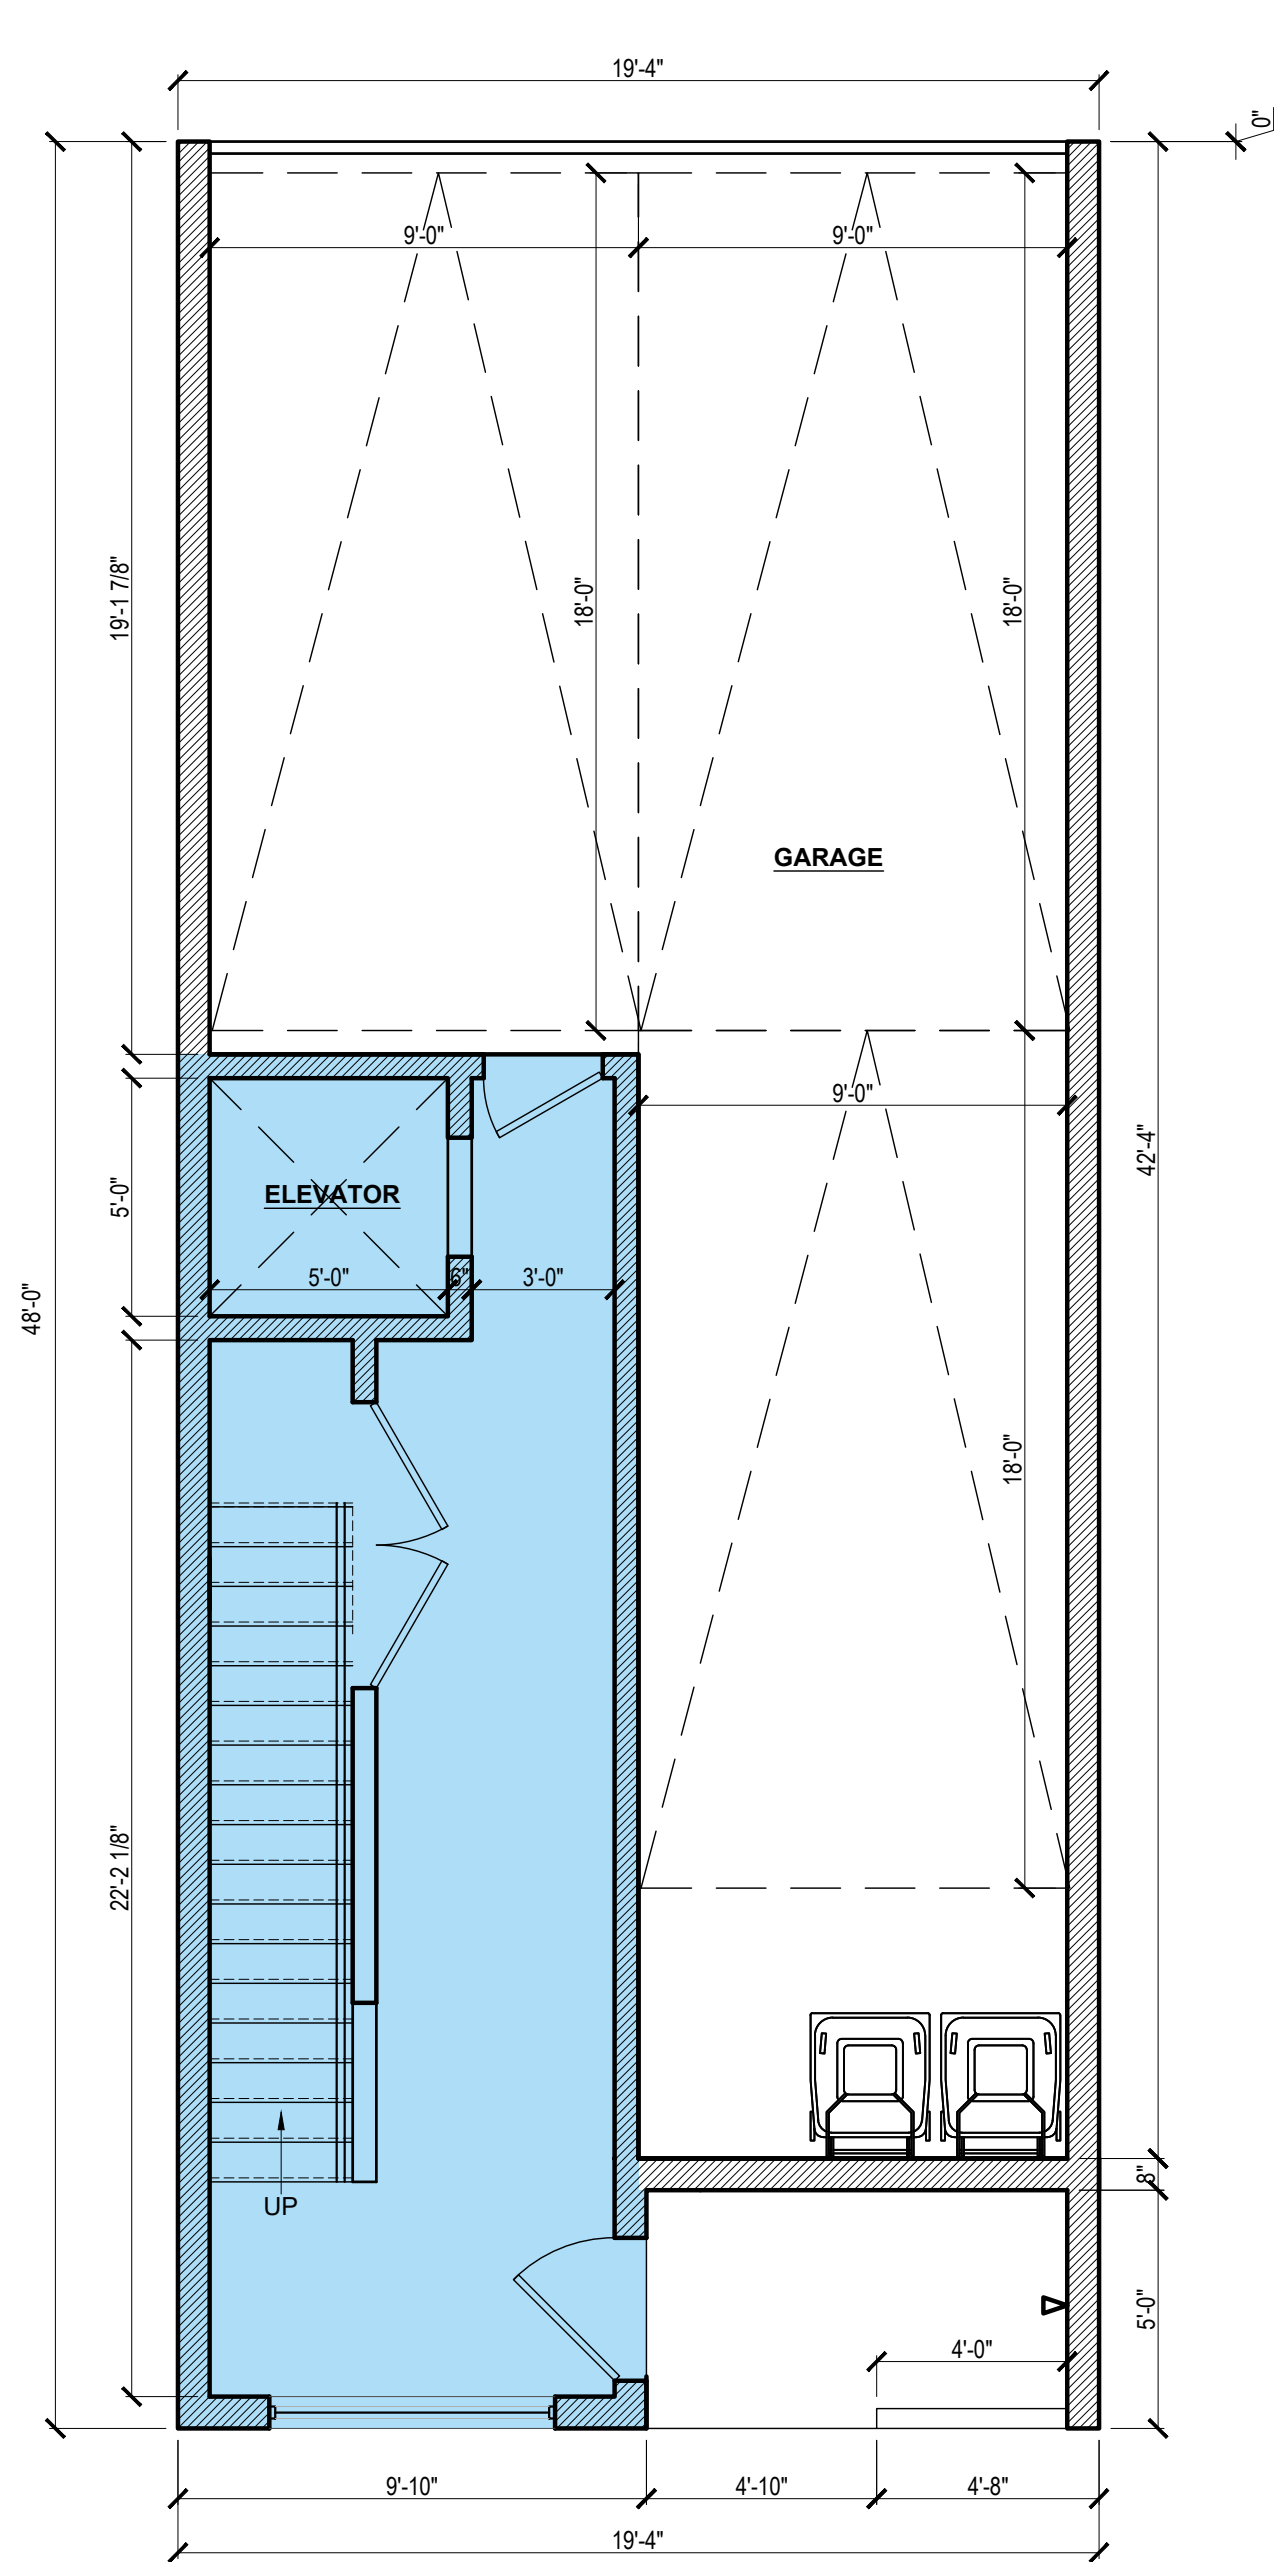


1 GROUND FLOOR
SD1.0 Custom

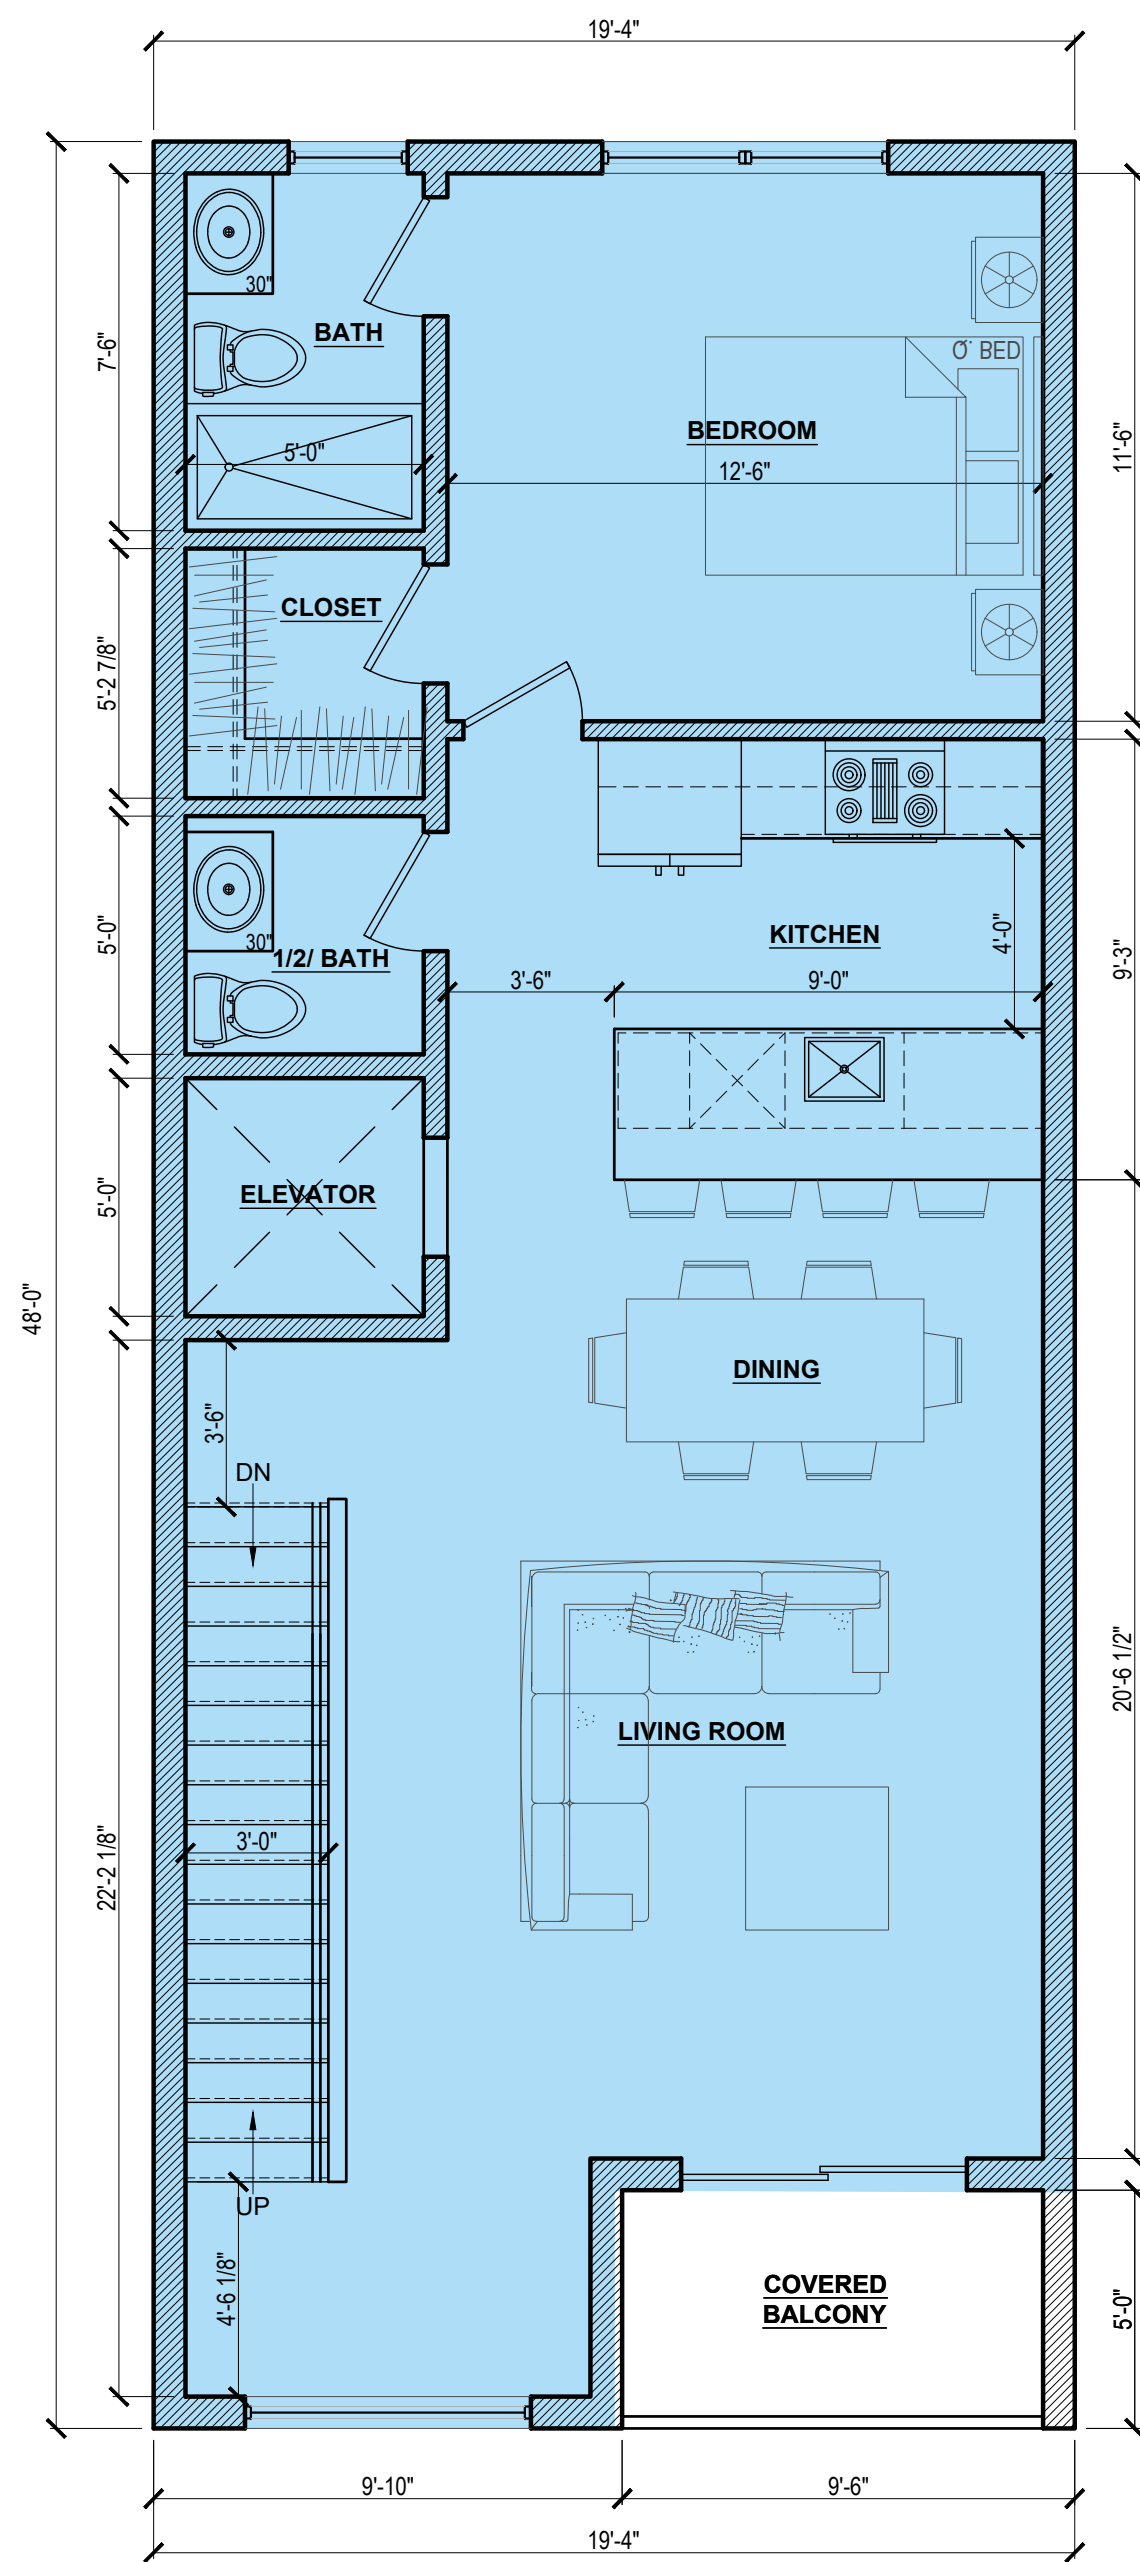


2 FIRST FLOOR PLAN
SD1.0 Custom

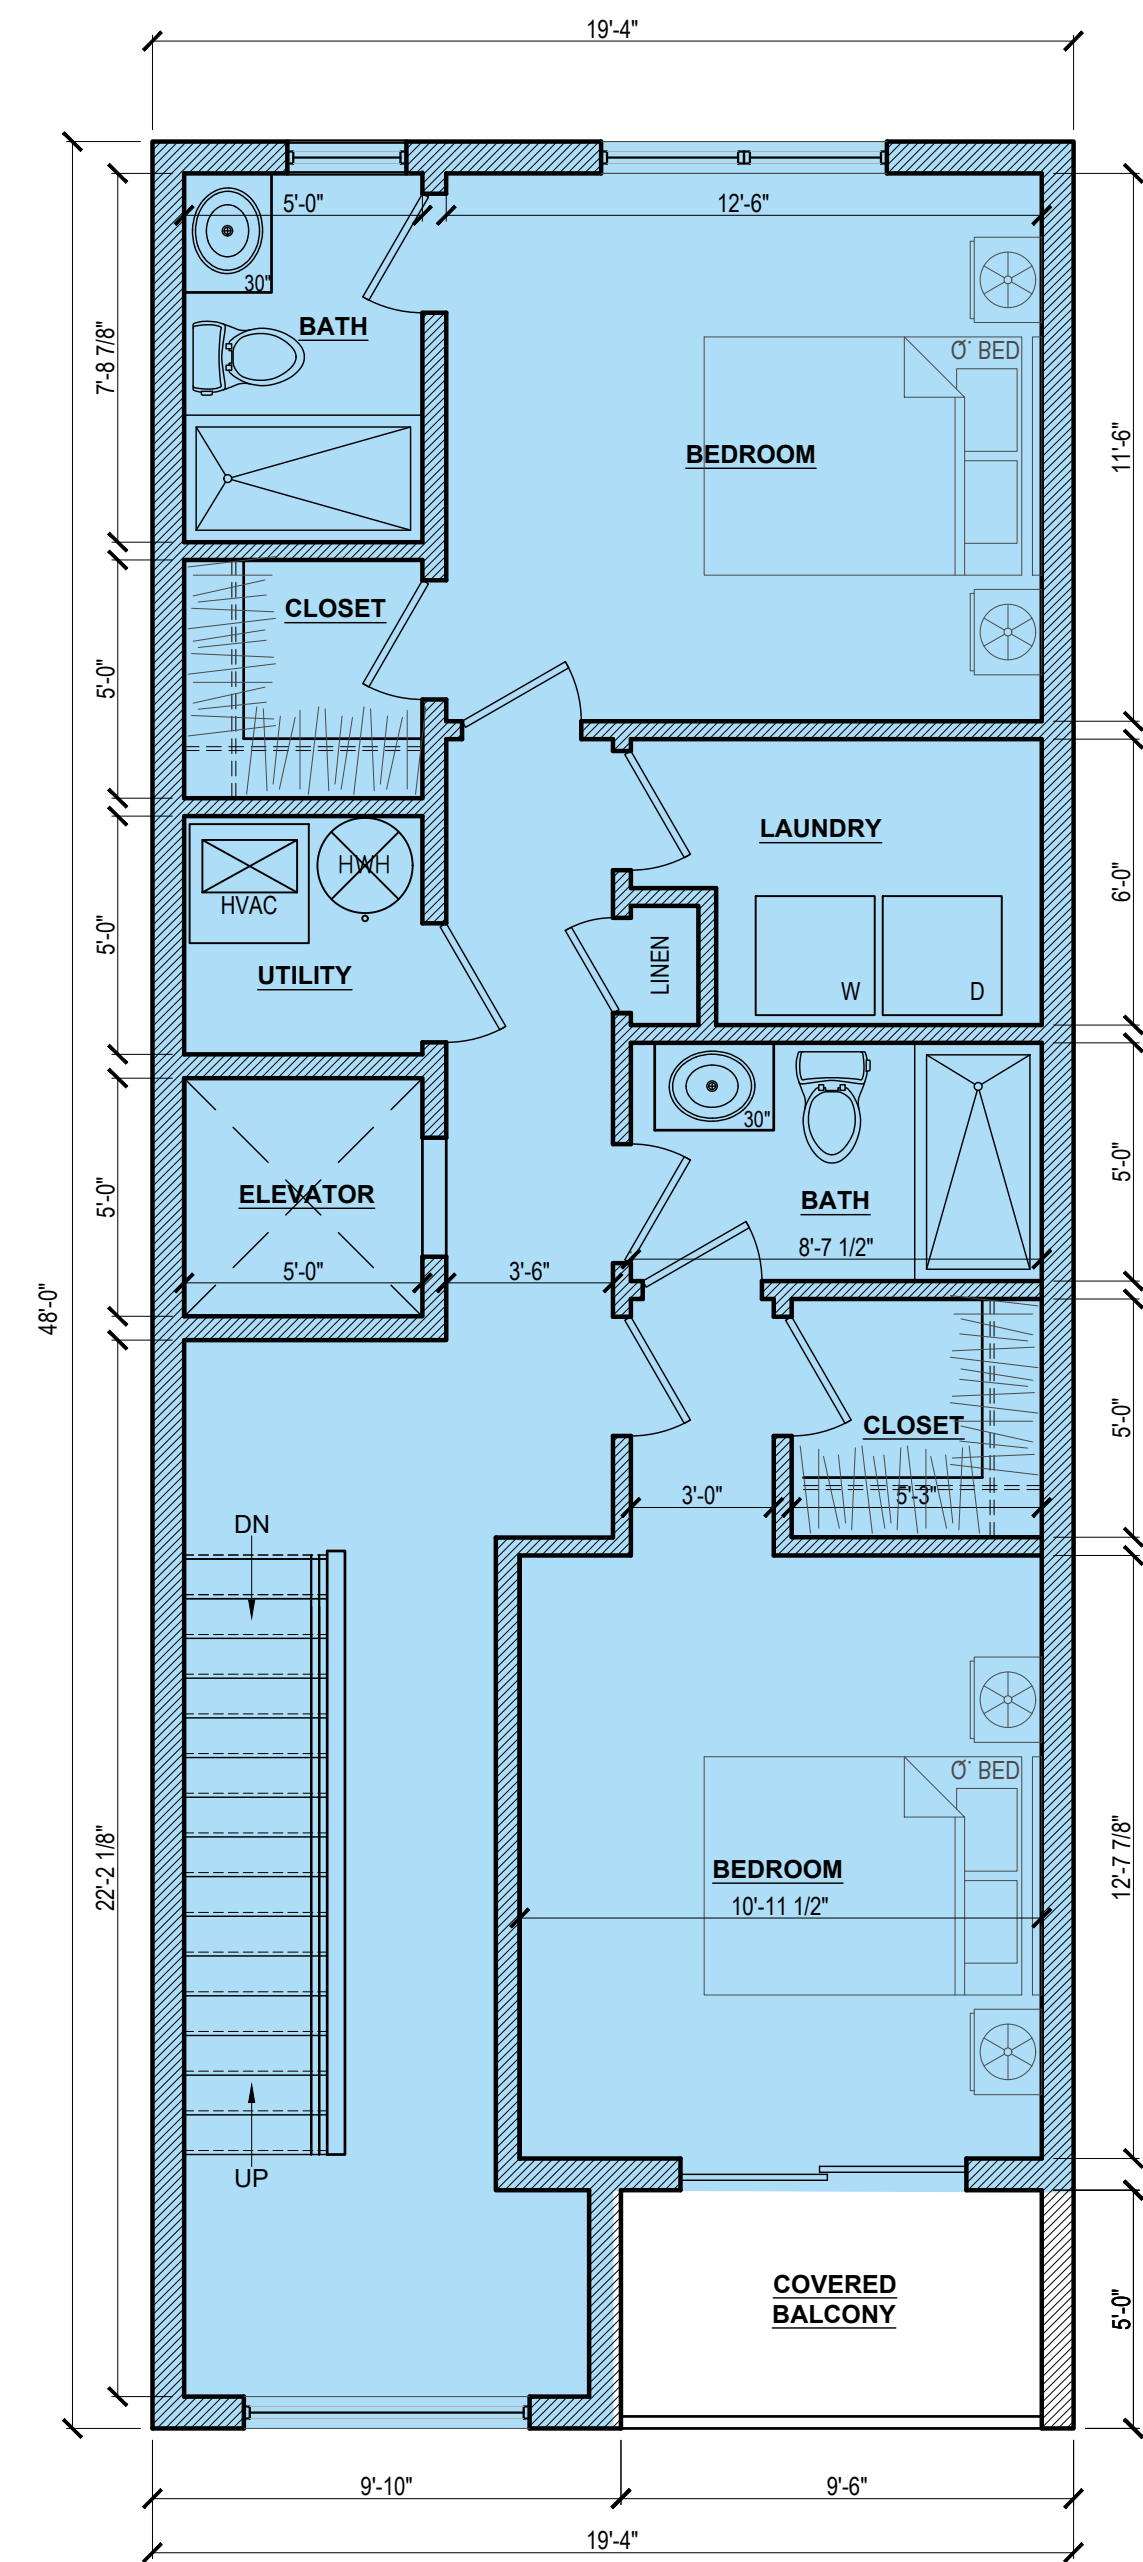

3 SECOND FLOOR PLAN
SD1.0 Custom

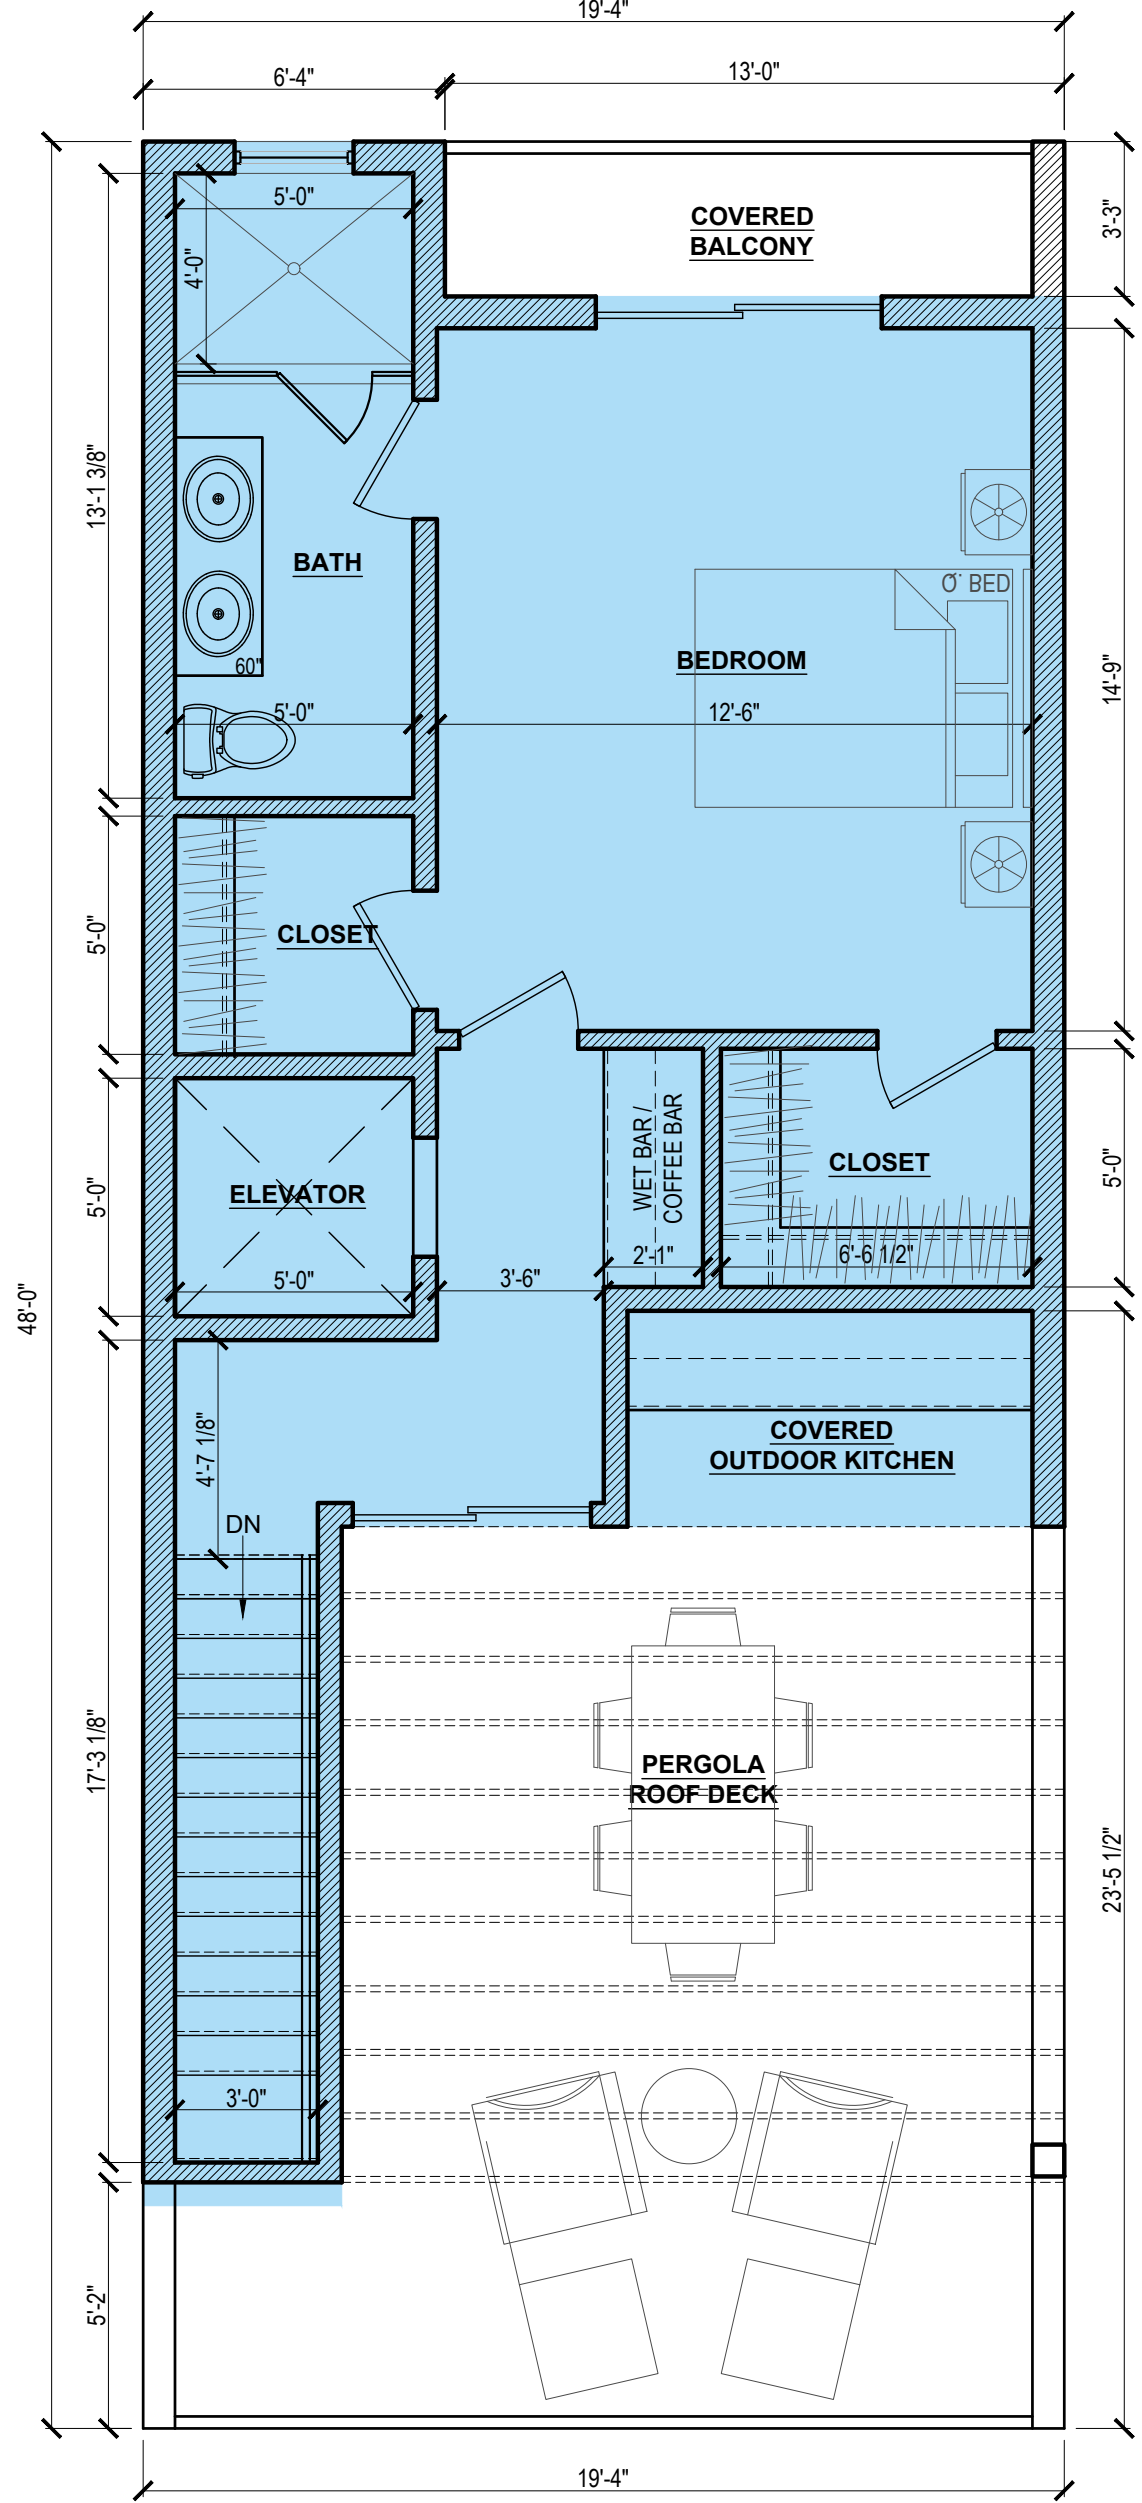

3 THIRD FLOOR PLAN
SD1.0 Custom

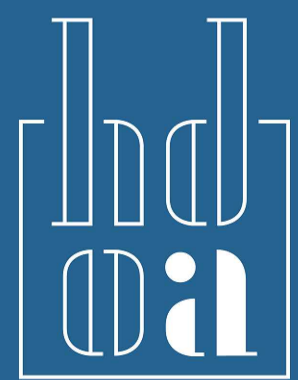


harman
deutsch
ohler
architecture

TAX LOTS 1-4, BLOCK 50 & 1-10 BLOCK 51 CITY OF ATLANTIC CITY, NJ


#	DATE	ISSUE / REVISION	DRAWN BY:	REVIEWED BY:
3	06.28.2023	SD2	-	-
4	07.14.2023	SD3		
5	07.31.2023	SD4		
6	08.10.2023	SD5		
7	08.14.2023	SD6		
8	08.28.2023	SD6		

SD1.0
HOUSE TYPE 1


PROJECT ADDRESS
Philadelphia, PA

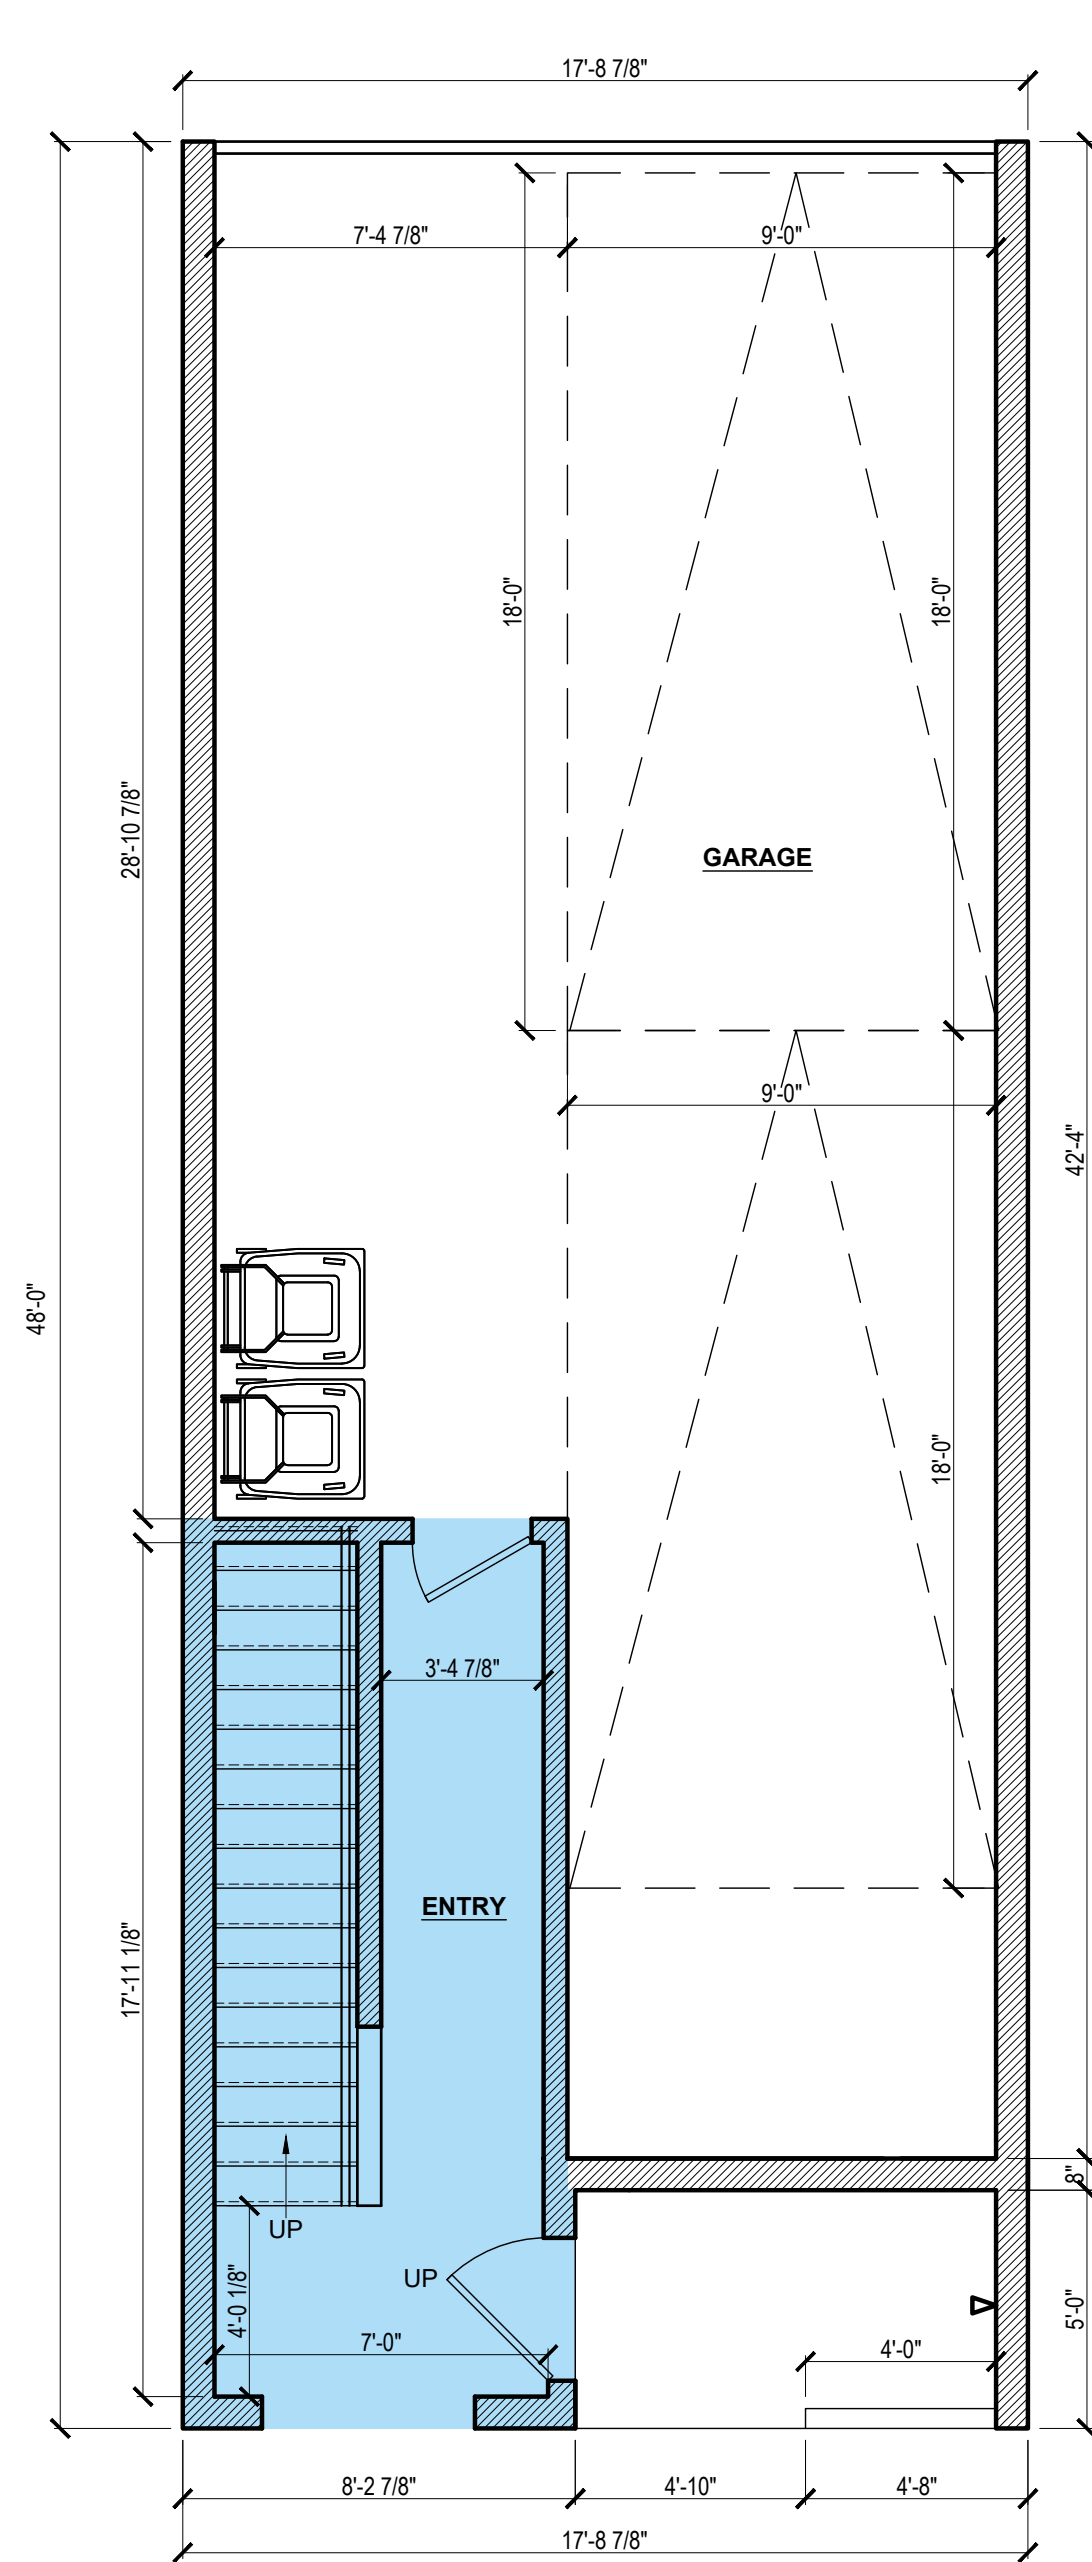


1 GROUND FLOOR
SD1.0B Custom

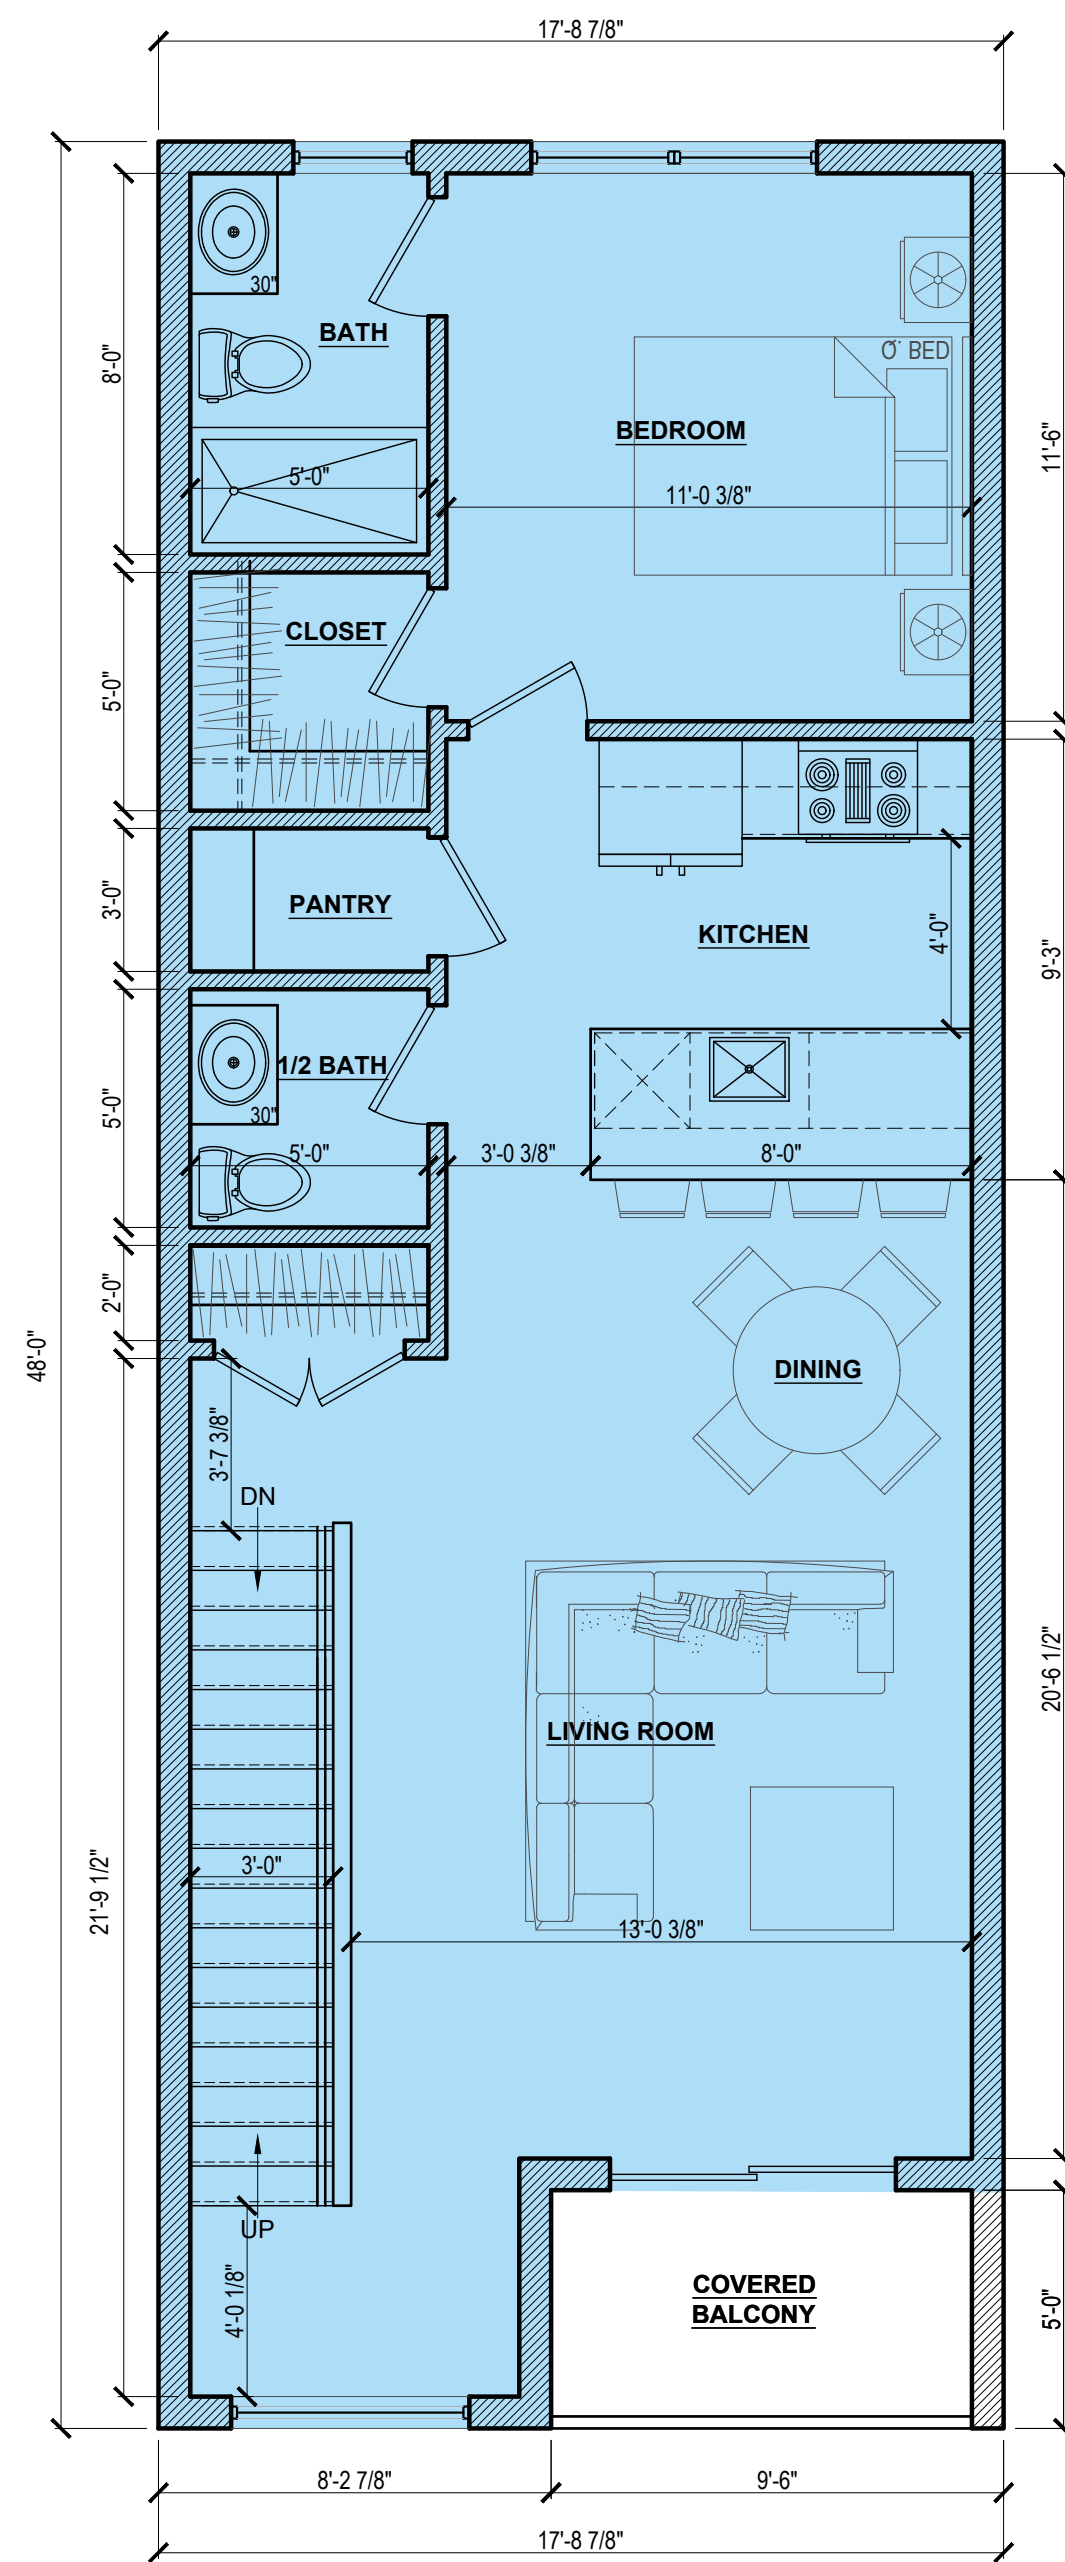

2 FIRST FLOOR PLAN
SD1.0B Custom

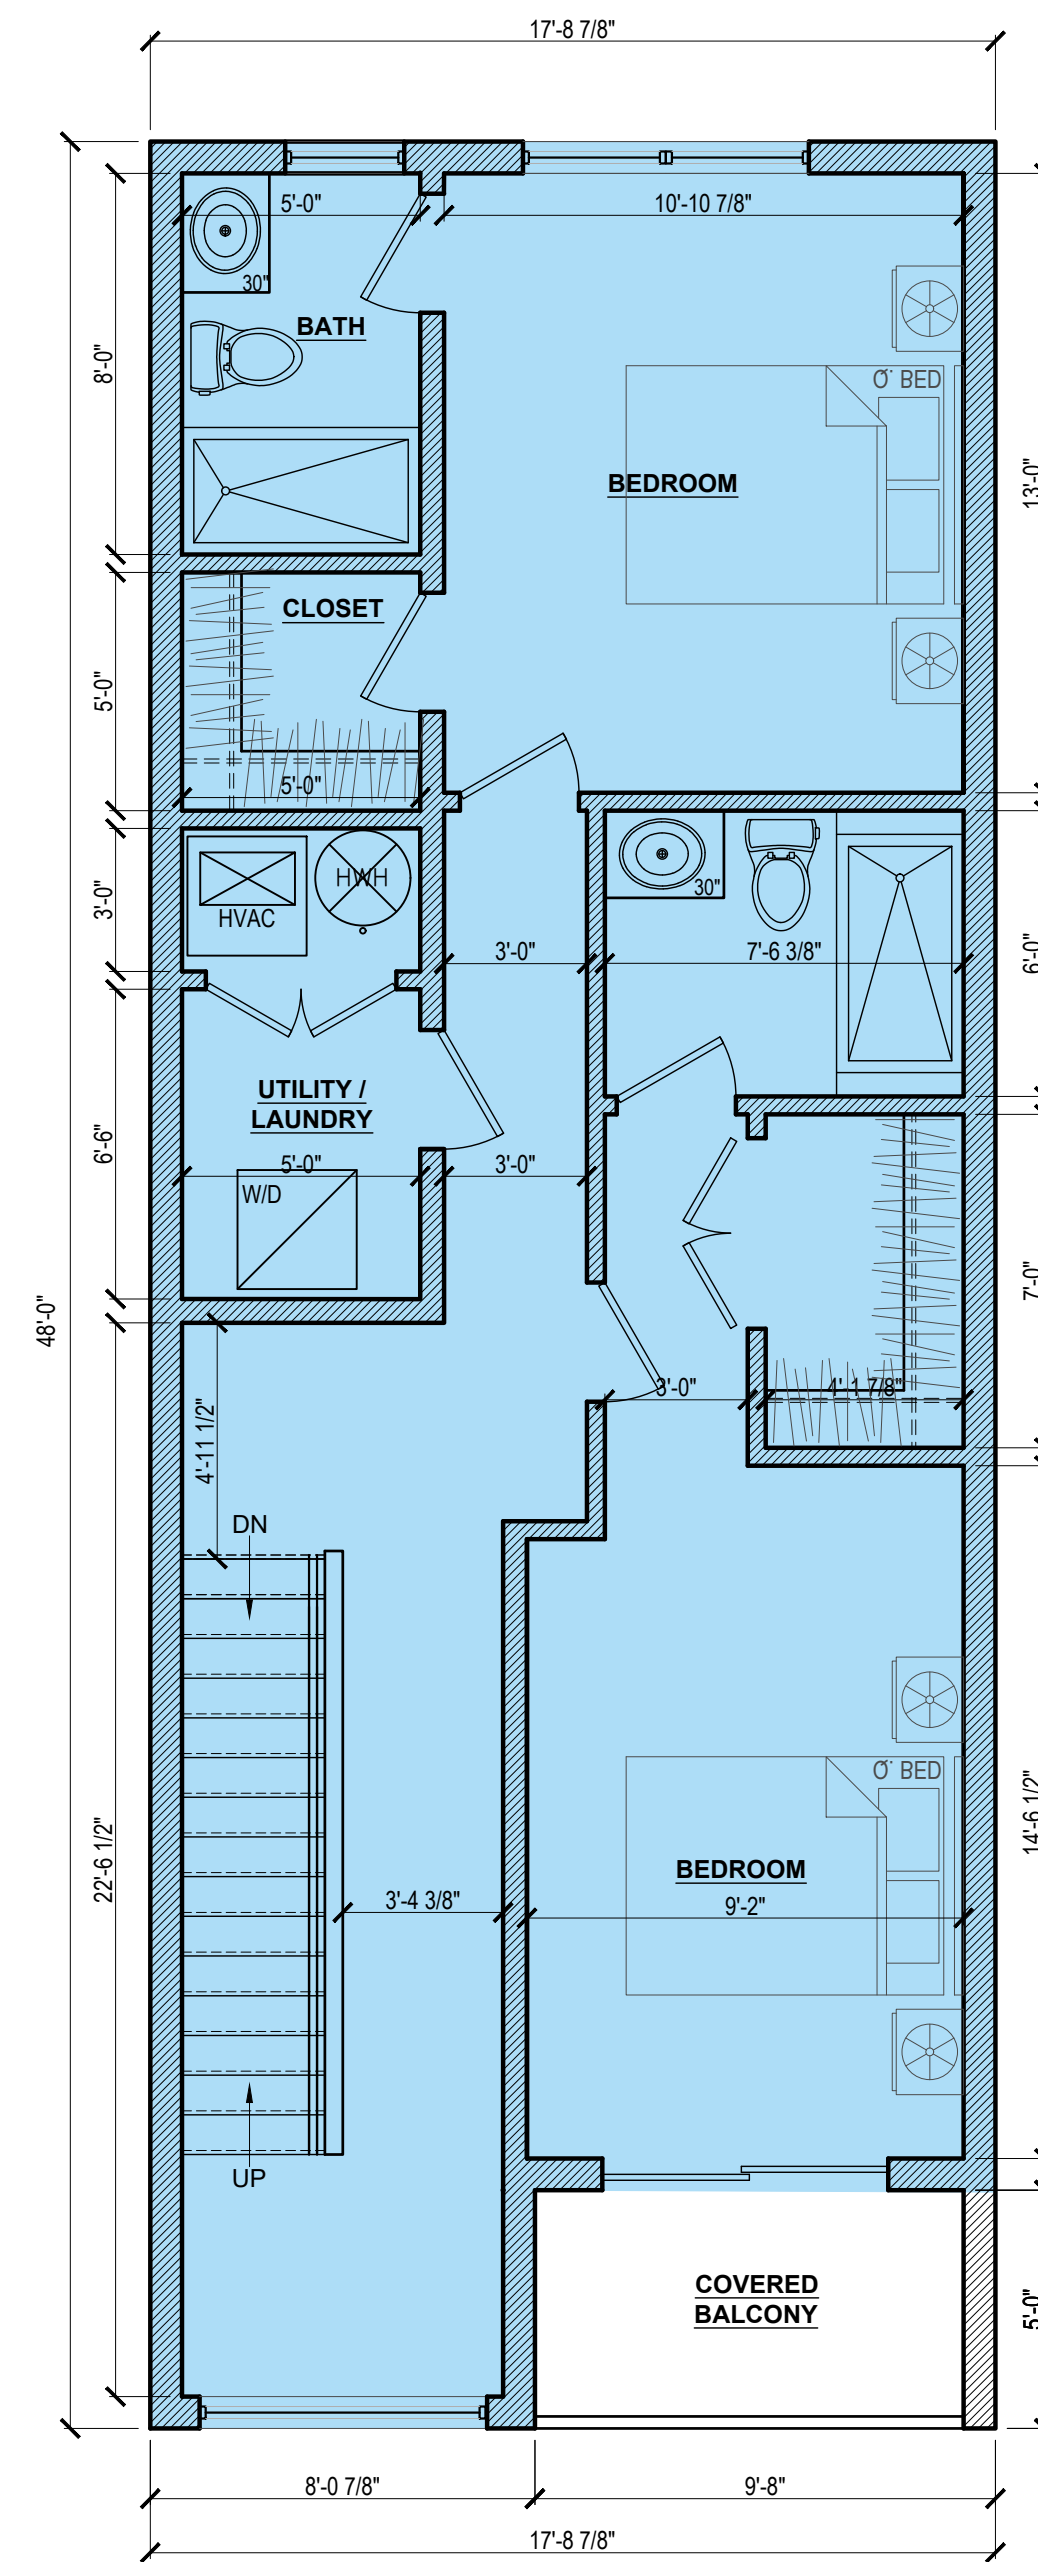


3 SECOND FLOOR PLAN
SD1.0B Custom

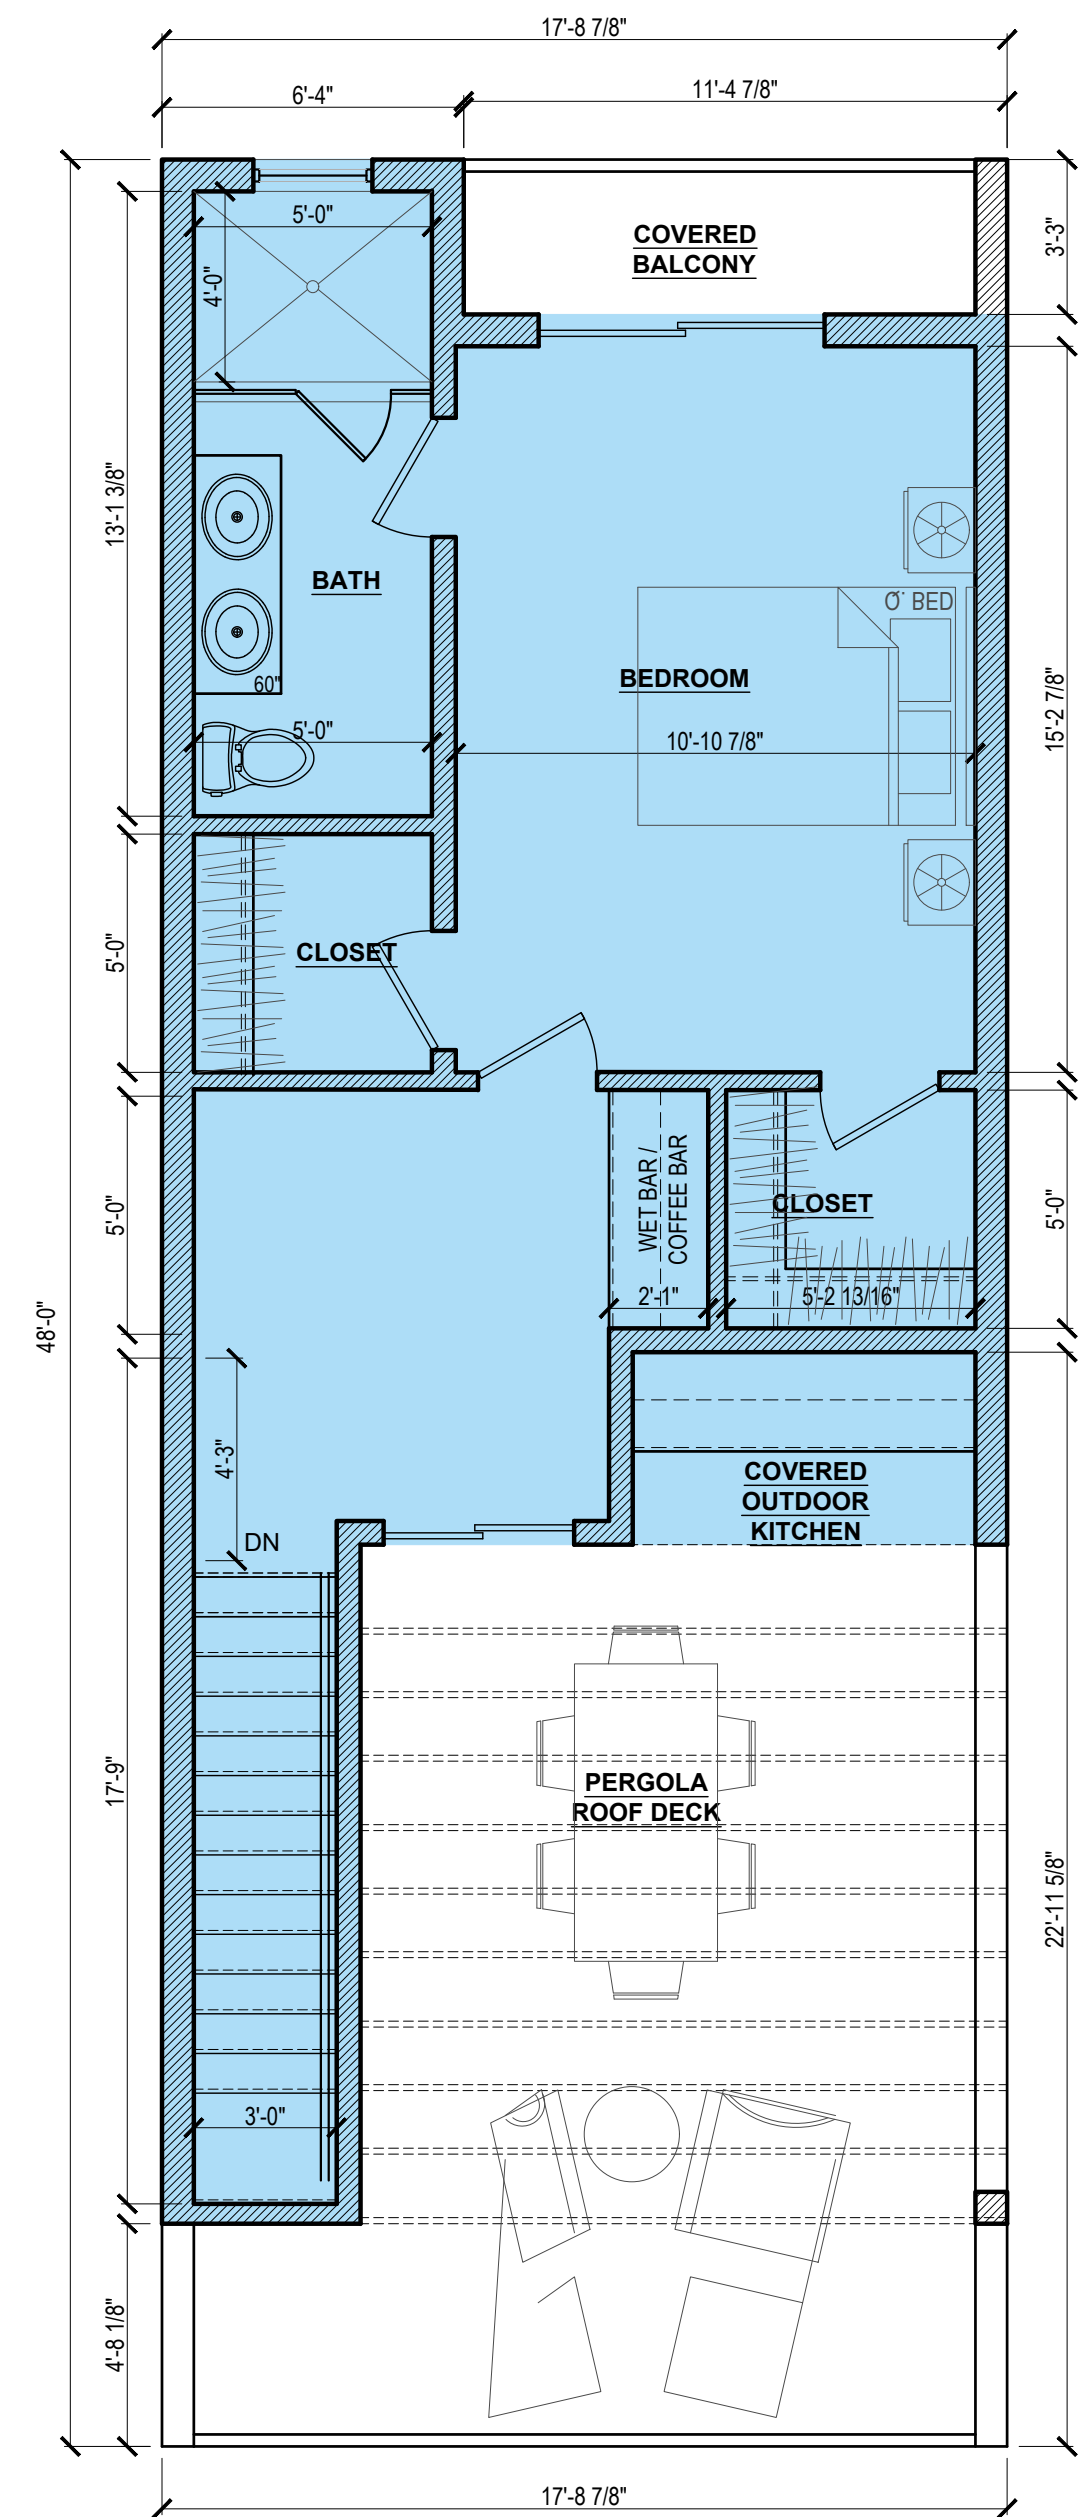

3 THIRD FLOOR PLAN
SD1.0B Custom


#	DATE	ISSUE / REVISION	DRAWN BY:	REVIEWED BY:
3	06.28.2023	SD2	-	-
4	07.14.2023	SD3		
5	07.31.2023	SD4		
6	08.10.2023	SD5		
7	08.14.2023	SD6		
8	08.28.2023	SD6		

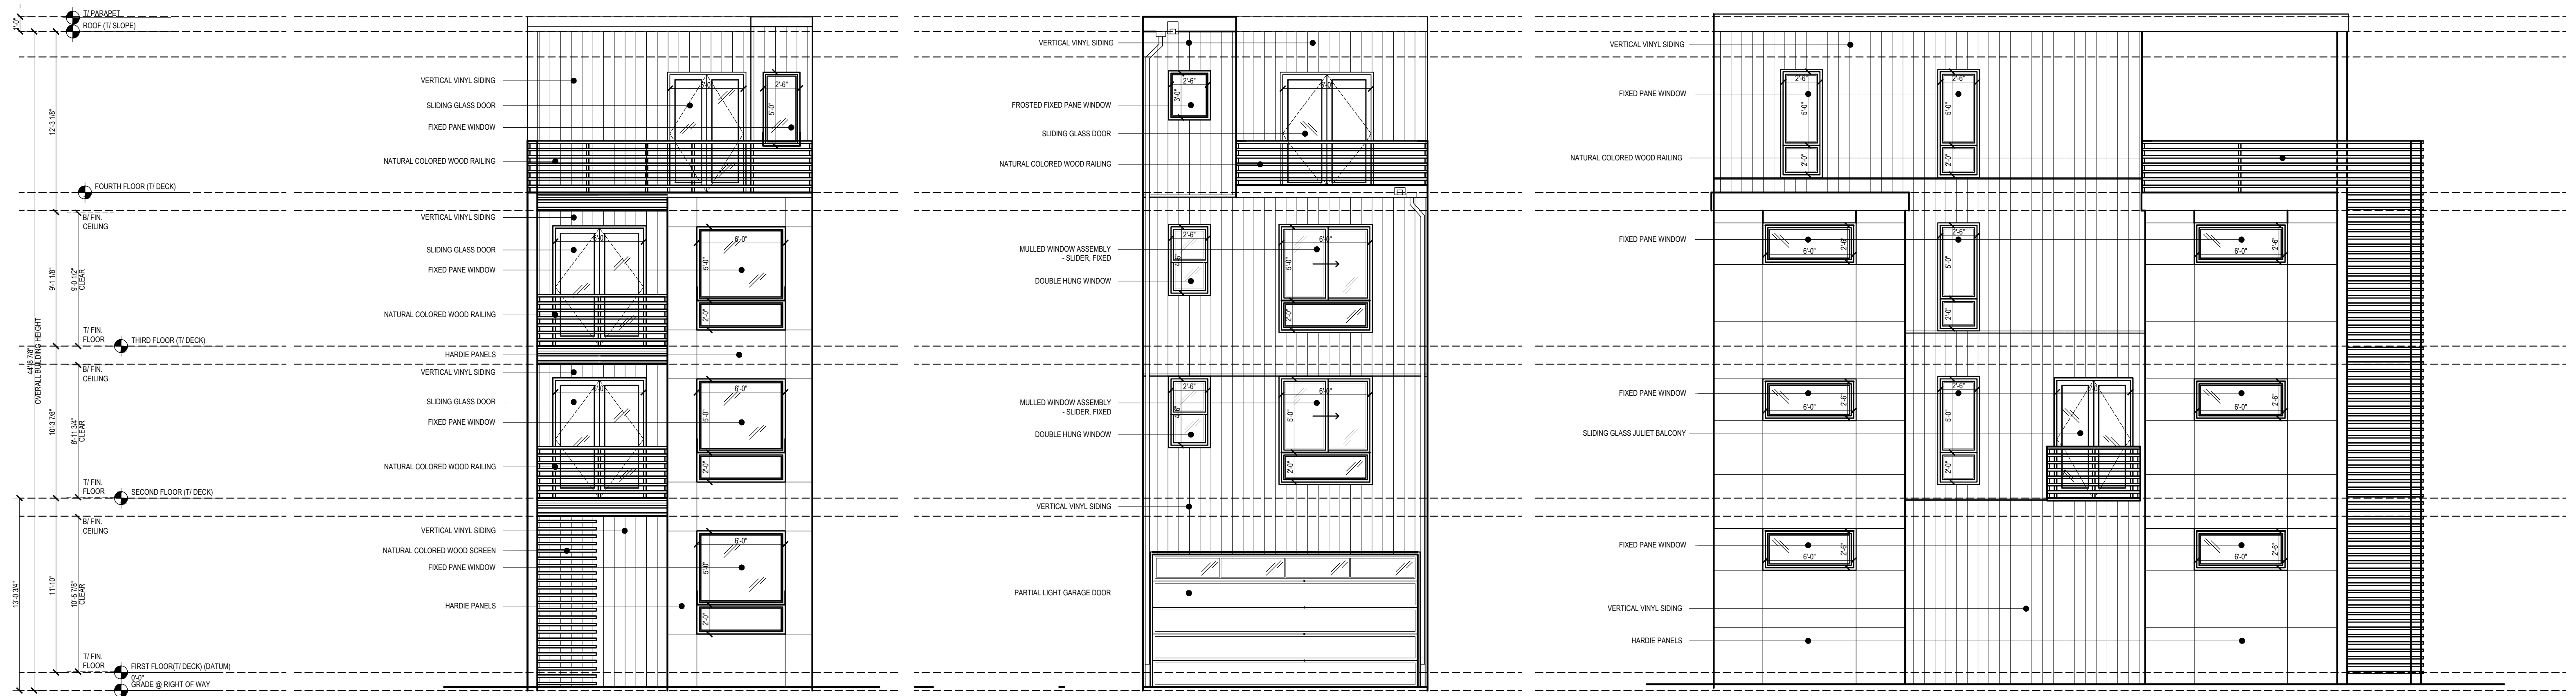

1 FRONT ELEVATION
SD1.1 / 3/16" = 1'-0"


2 REAR ELEVATION
SD1.1 / 3/16" = 1'-0"

3 SIDE ELEVATION (KENTUCKY AVE)
SD1.1 / 3/16" = 1'-0"

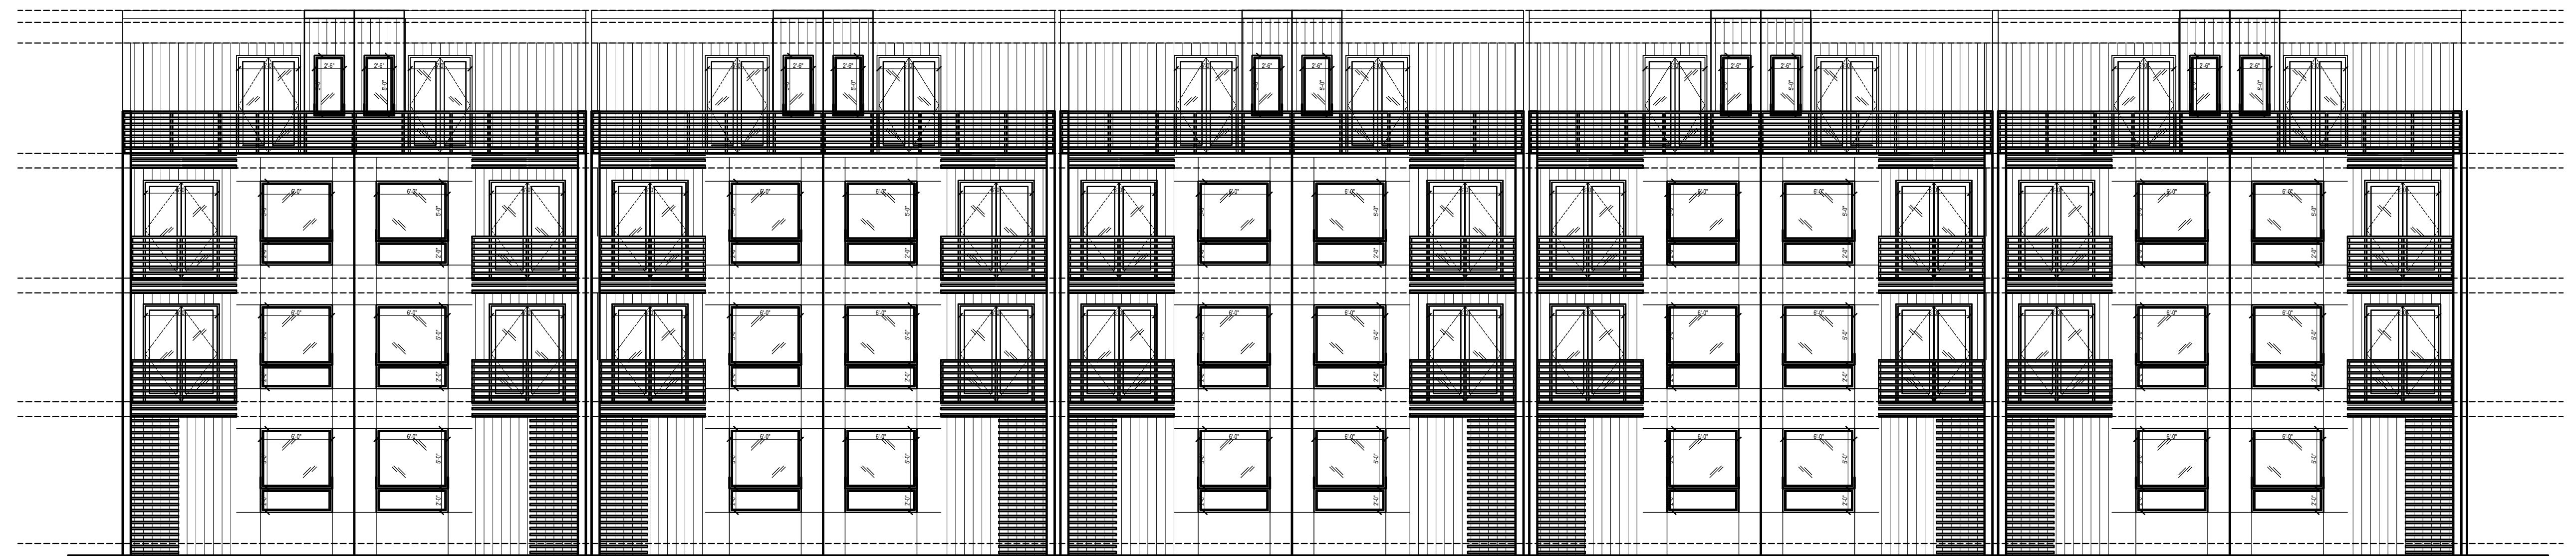


4 BLOCK LAYOUT
SD1.1 / 3/16" = 1'-0"


#	DATE	ISSUE / REVISION	DRAWN BY:	REVIEWED BY:
3	06.28.2023	SD2	-	-
4	07.14.2023	SD3		
5	07.31.2023	SD4		
6	08.10.2023	SD5		
7	08.14.2023	SD6		
8	08.28.2023	SD6		

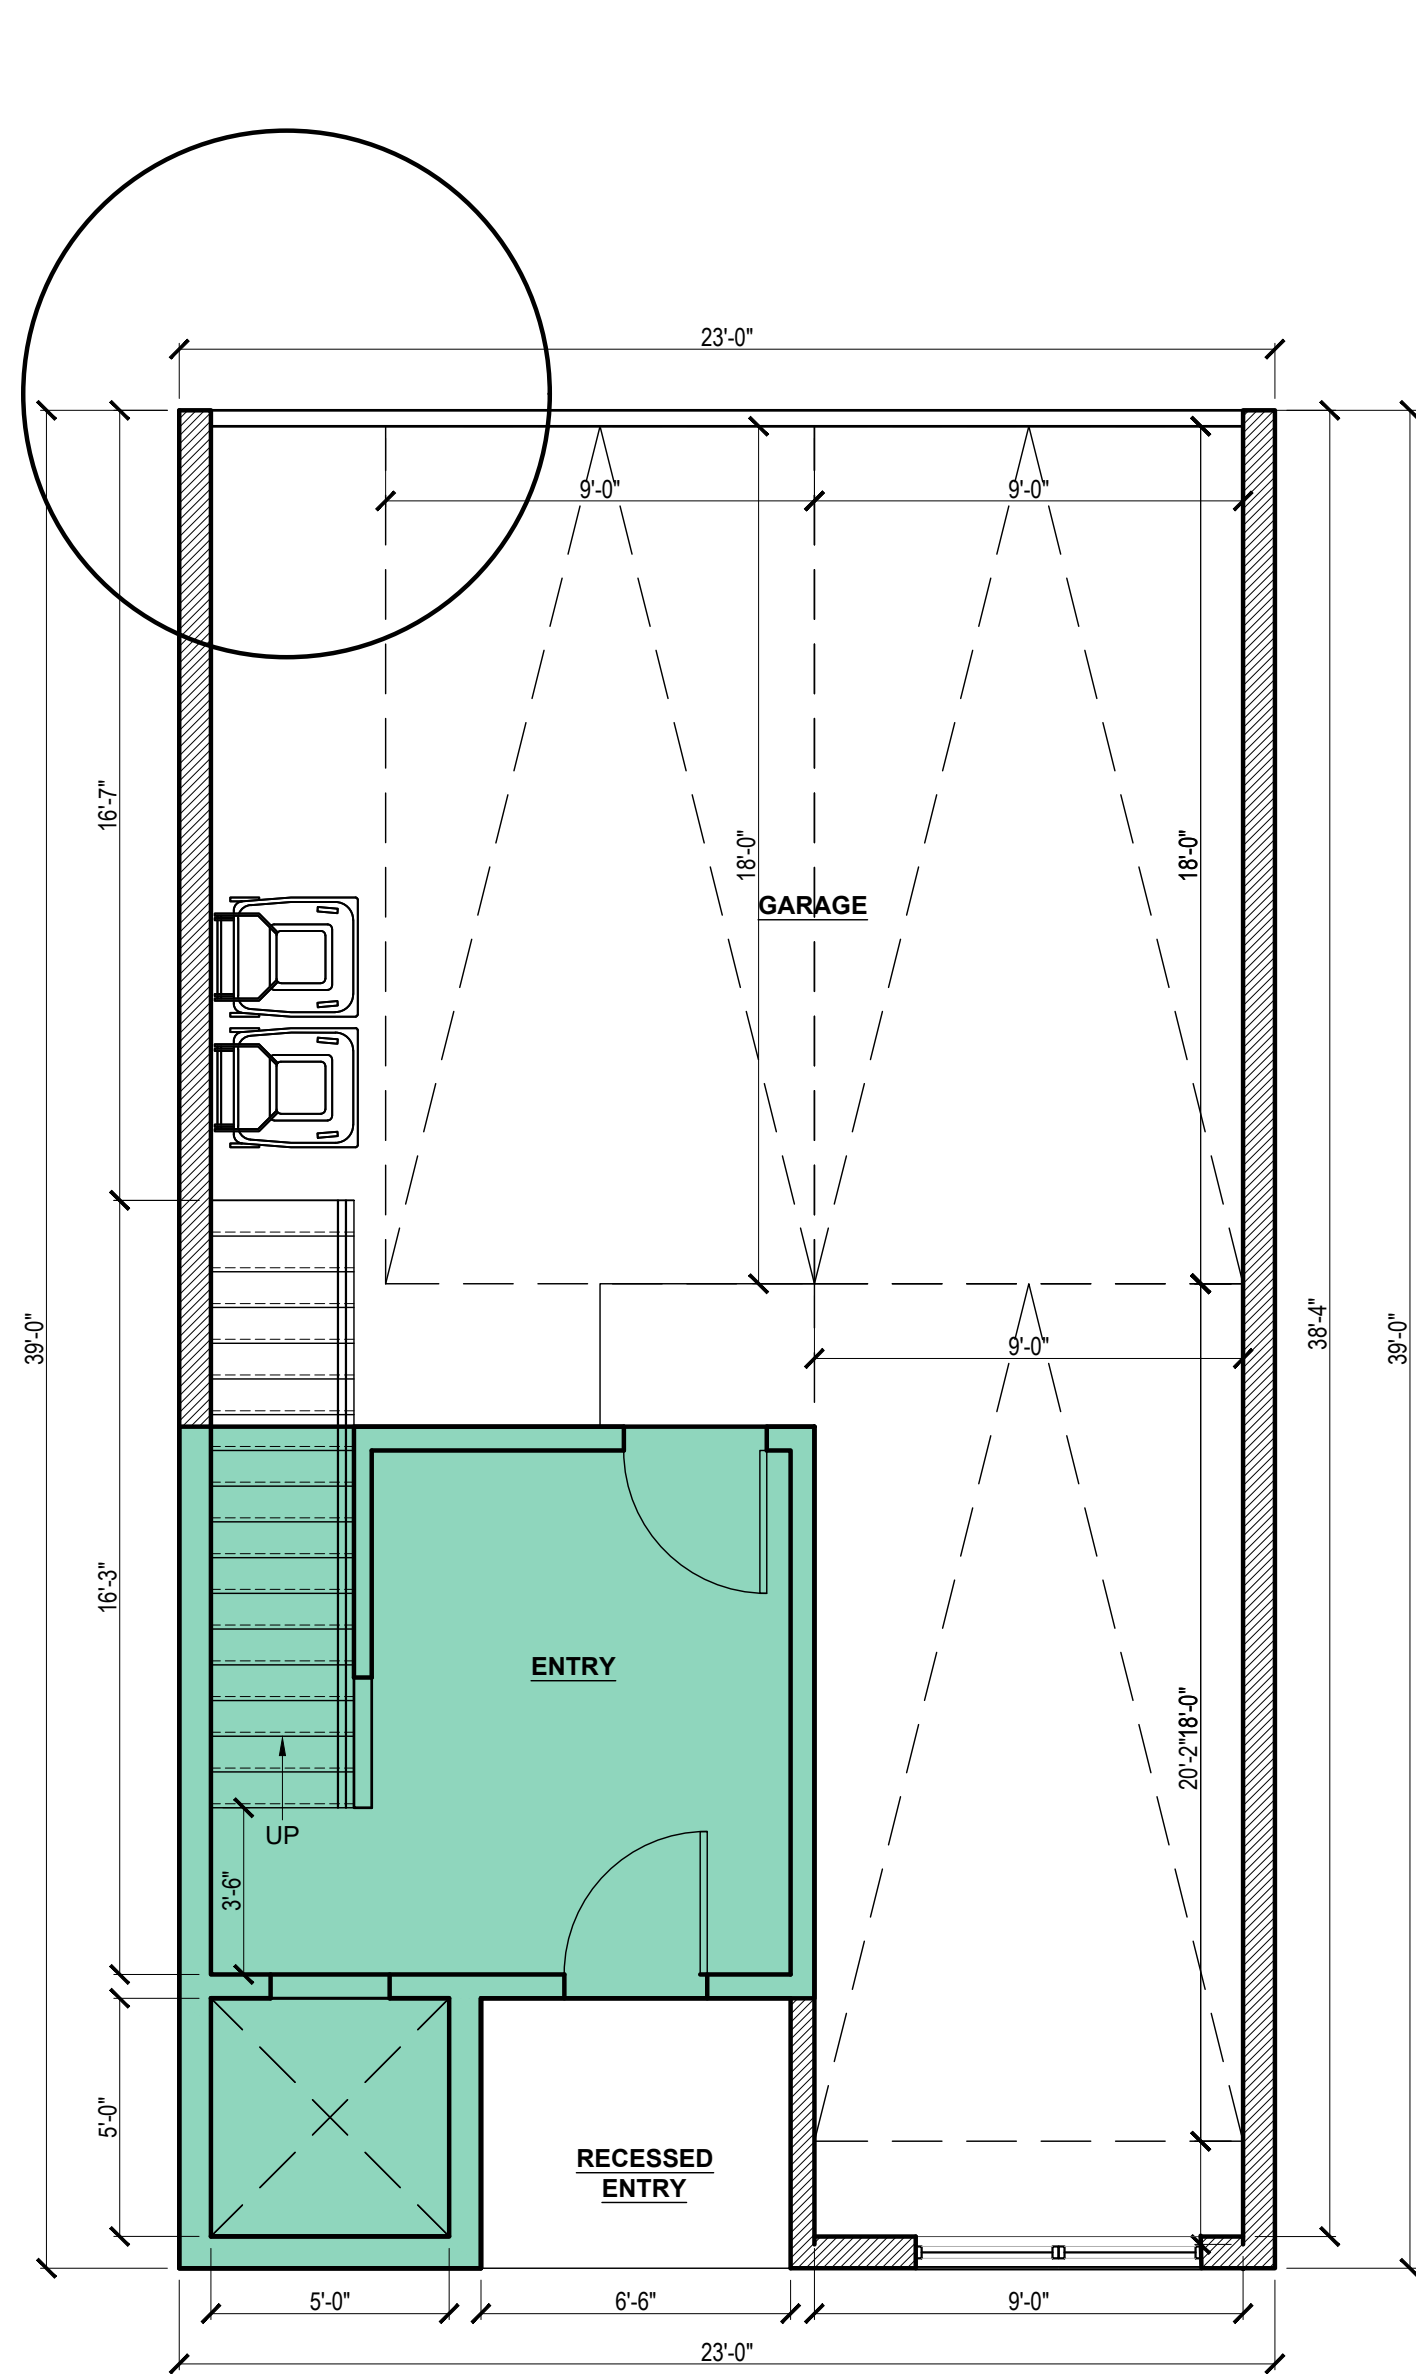


1 GROUND FLOOR
SD2.0 Custom

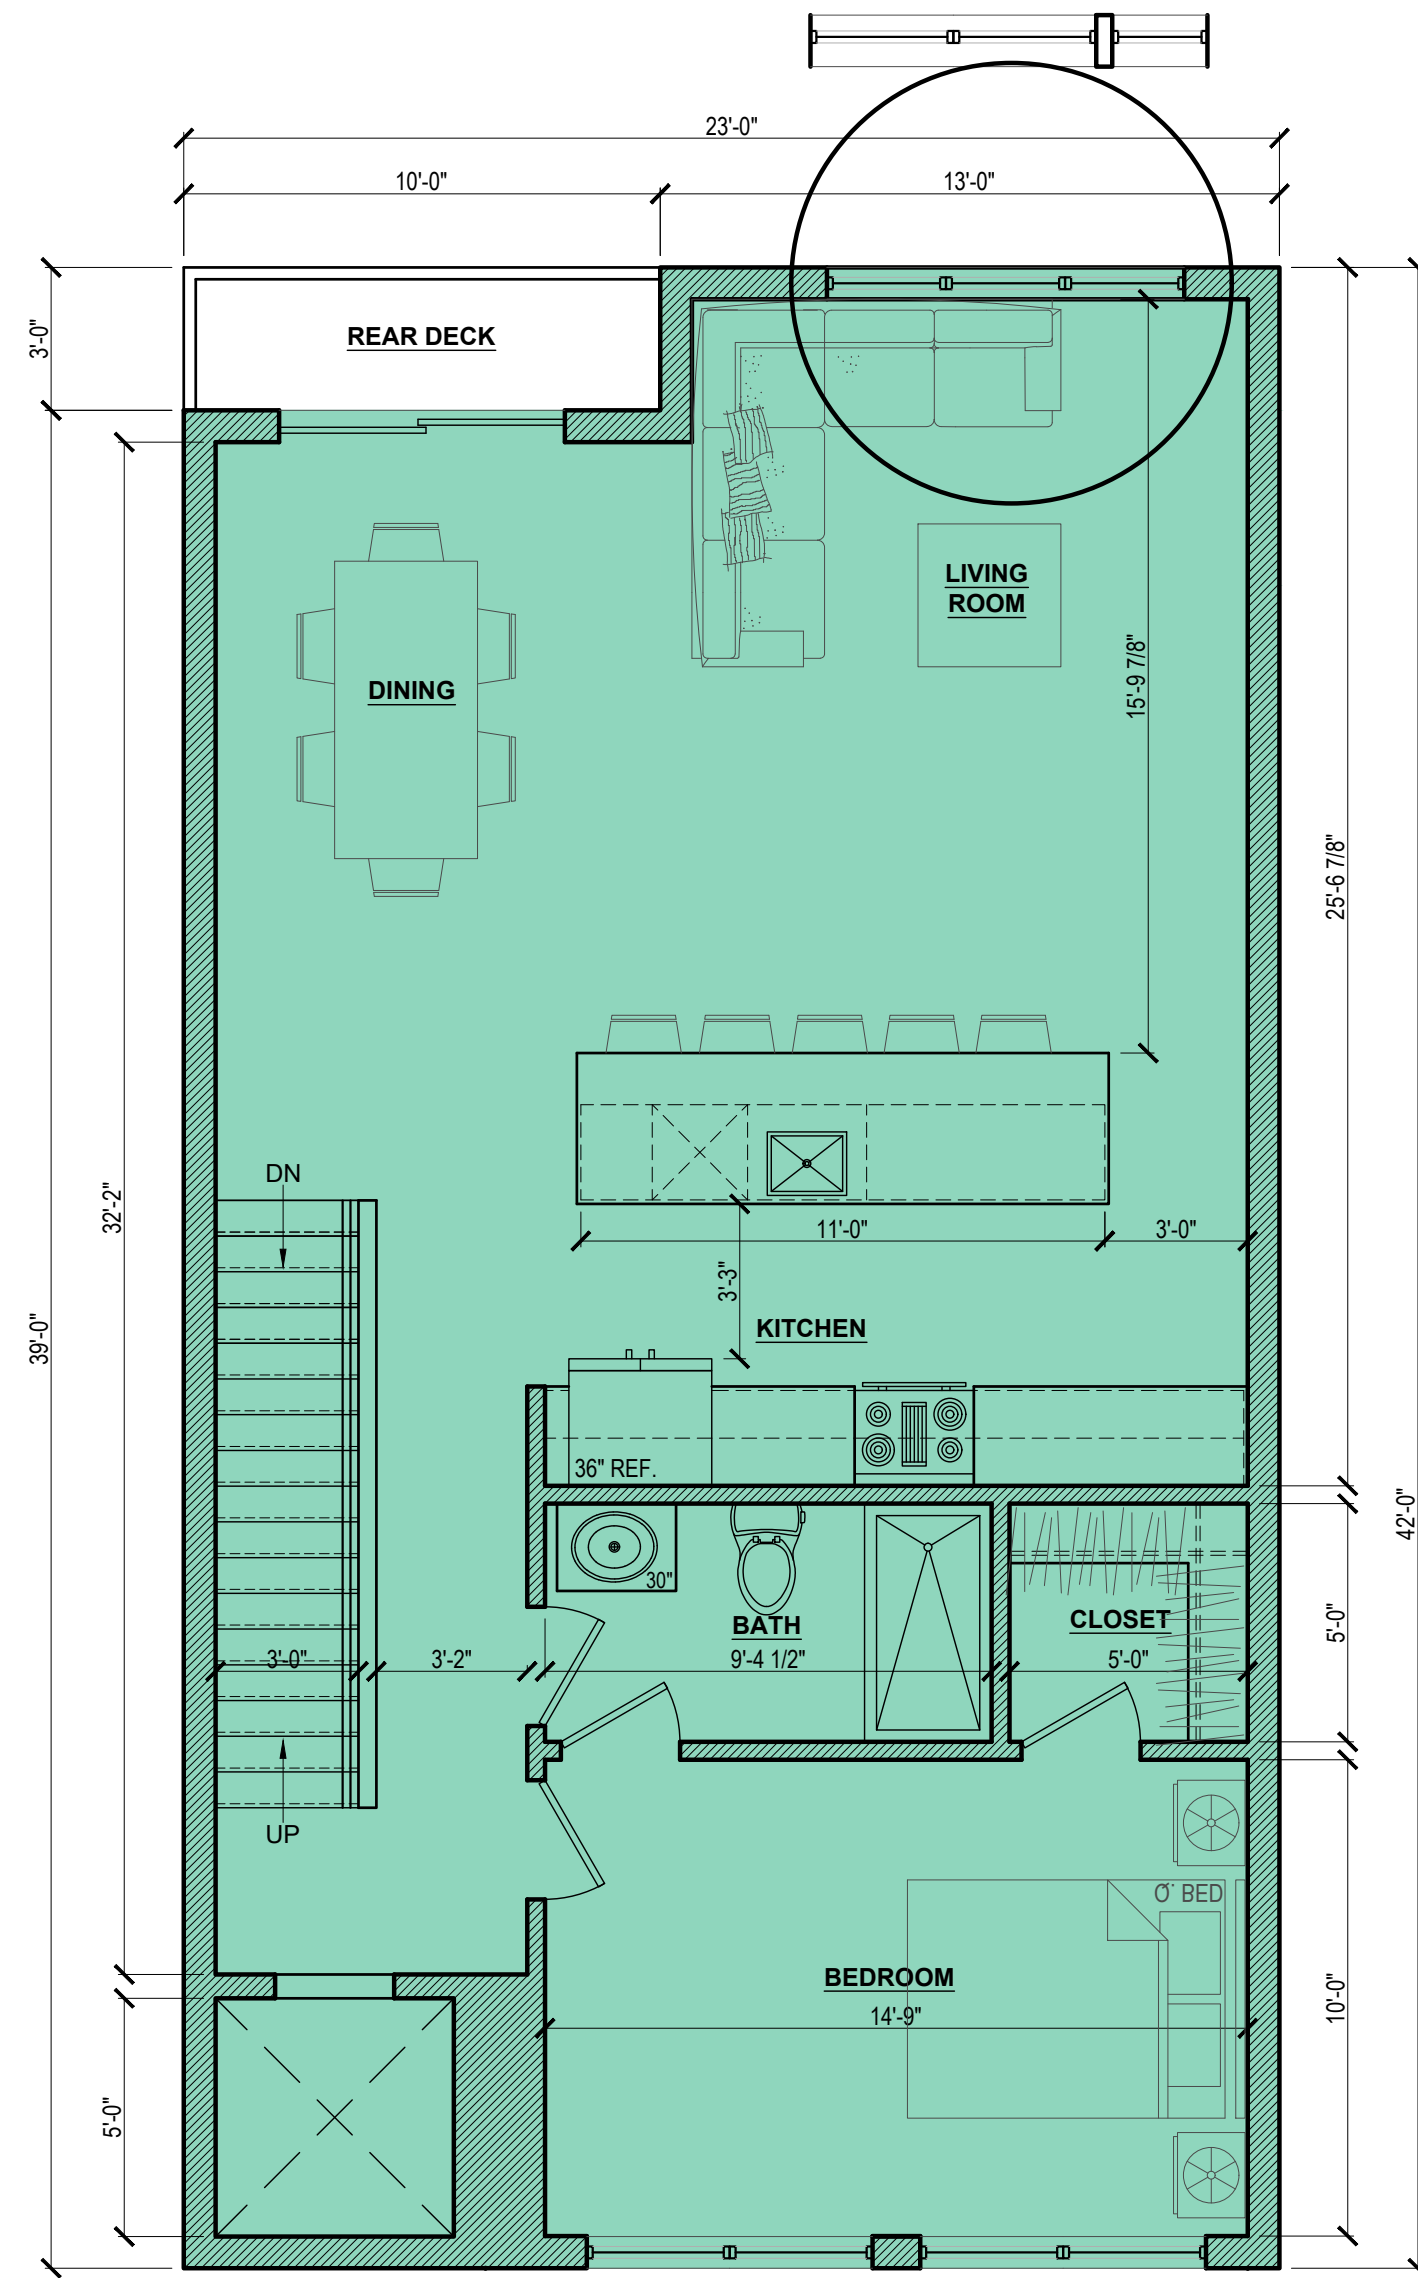

2 FIRST FLOOR PLAN
SD2.0 Custom

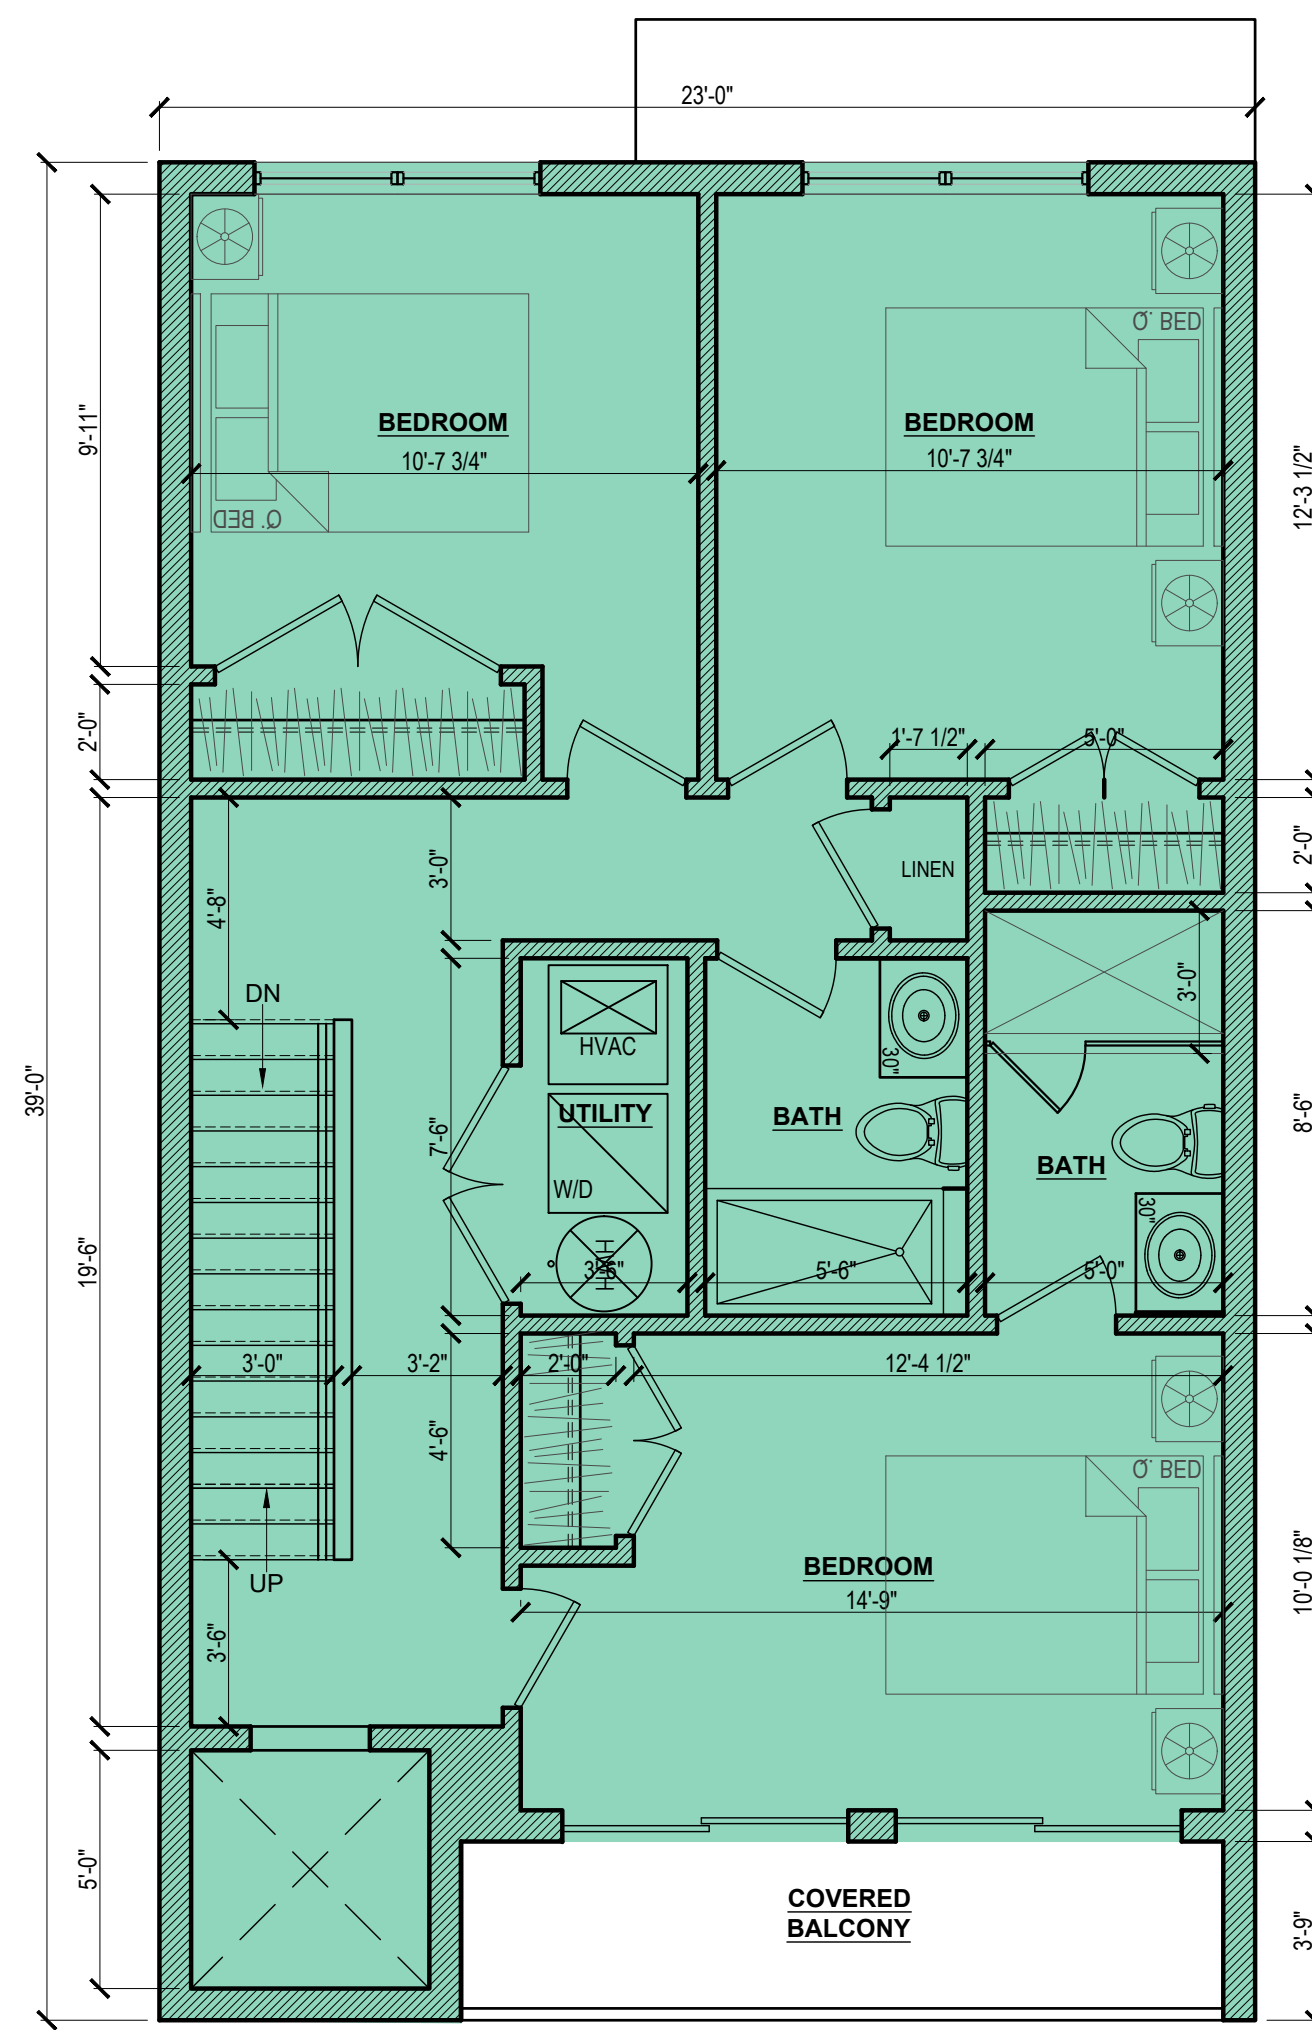


3 SECOND FLOOR PLAN
SD2.0 Custom

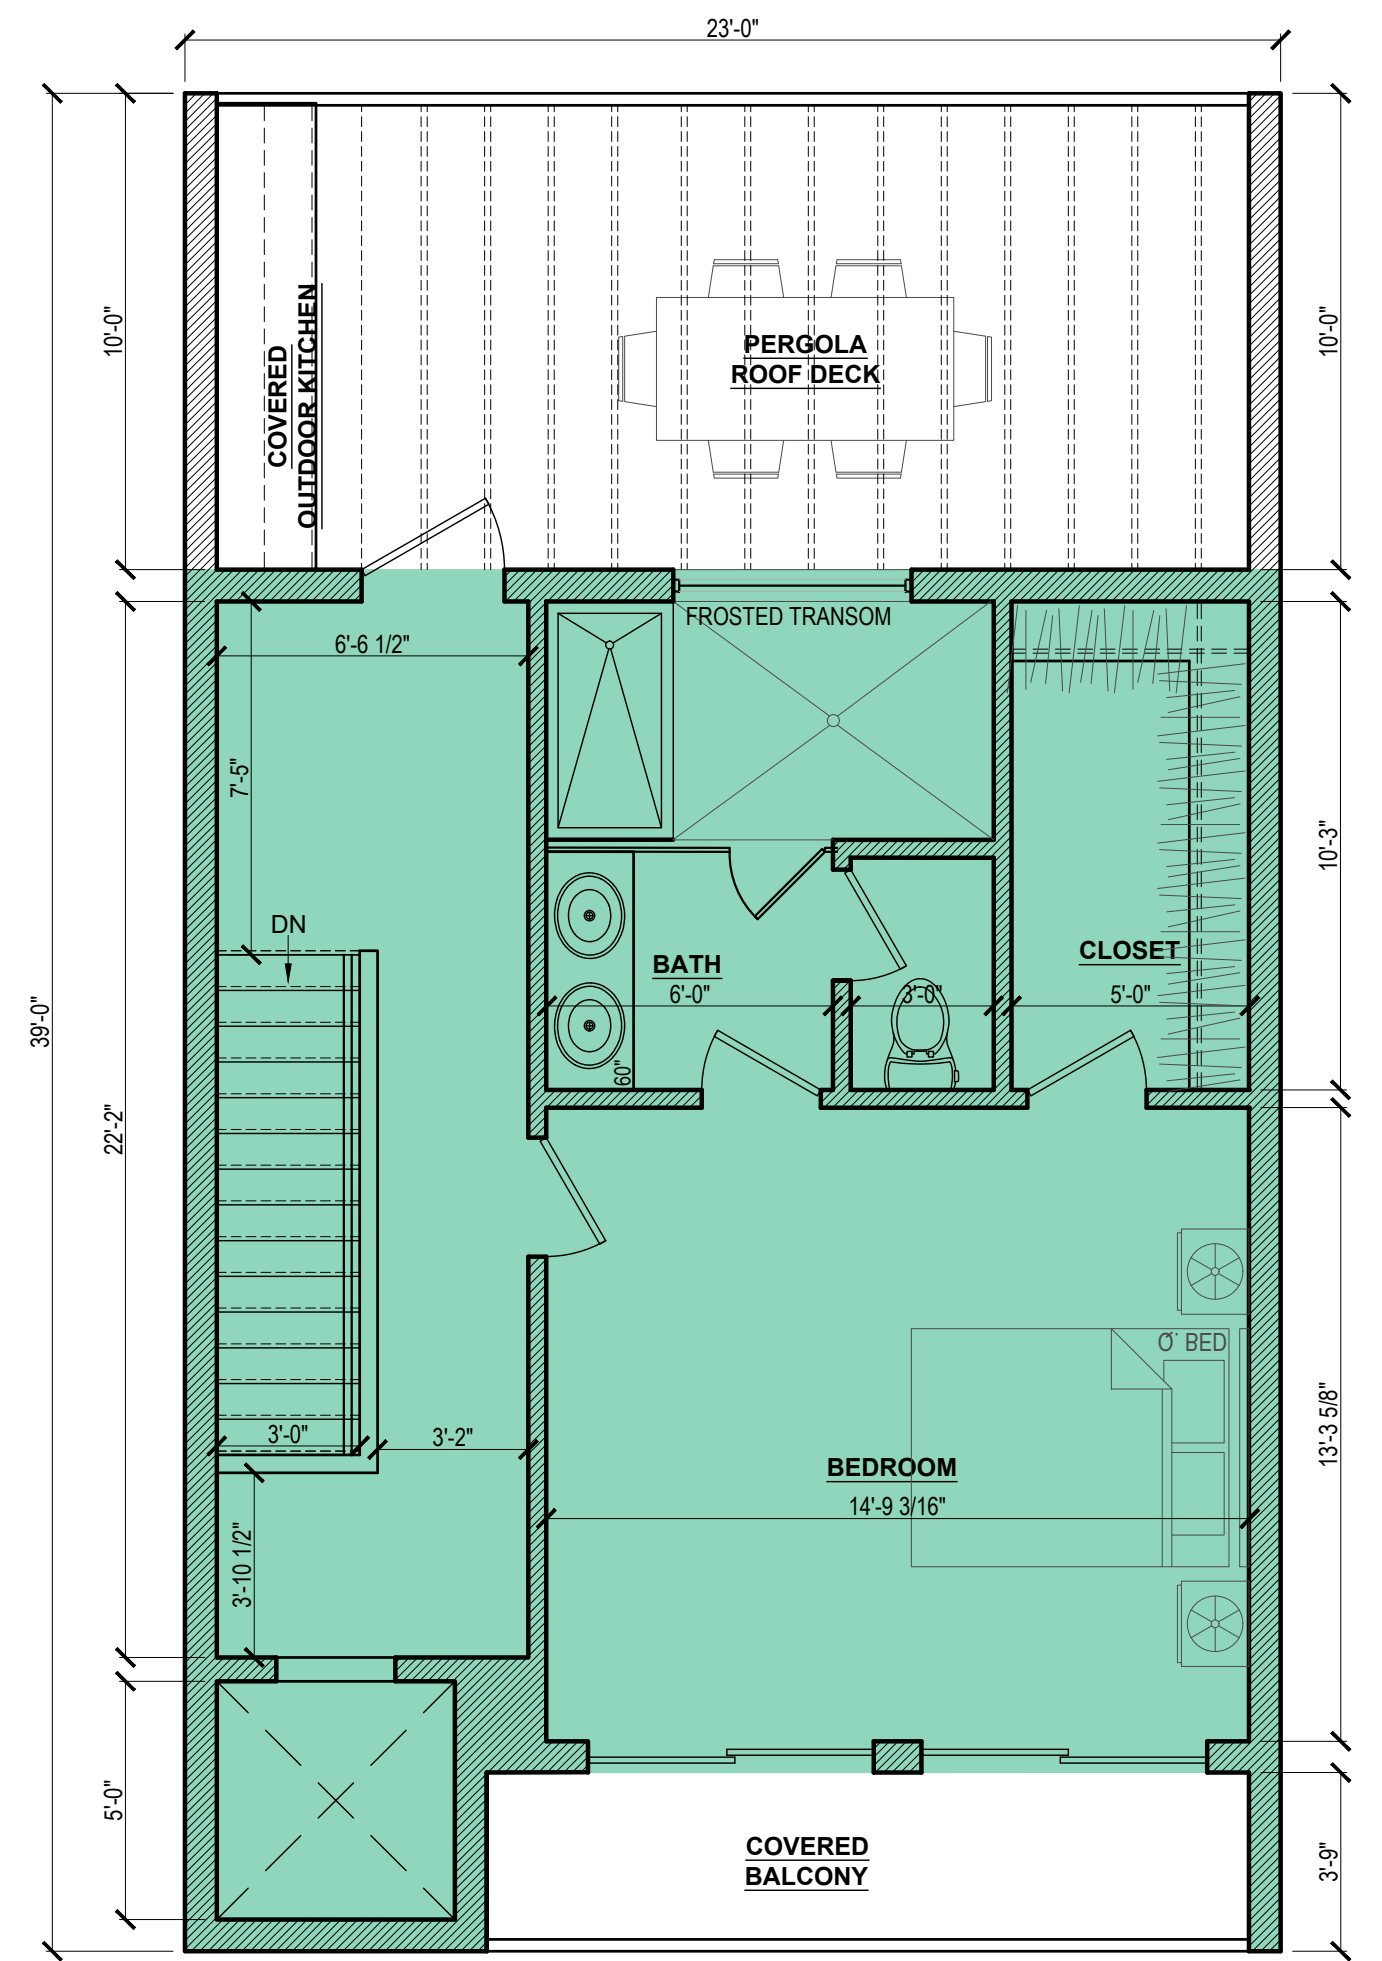

3 THIRD FLOOR PLAN
SD2.0 Custom

#	DATE	ISSUE / REVISION	DRAWN BY:	REVIEWED BY:
3	06.28.2023	SD2	-	-
4	07.14.2023	SD3		
5	07.31.2023	SD4		
6	08.10.2023	SD5		
7	08.14.2023	SD6		
8	08.28.2023	SD6		

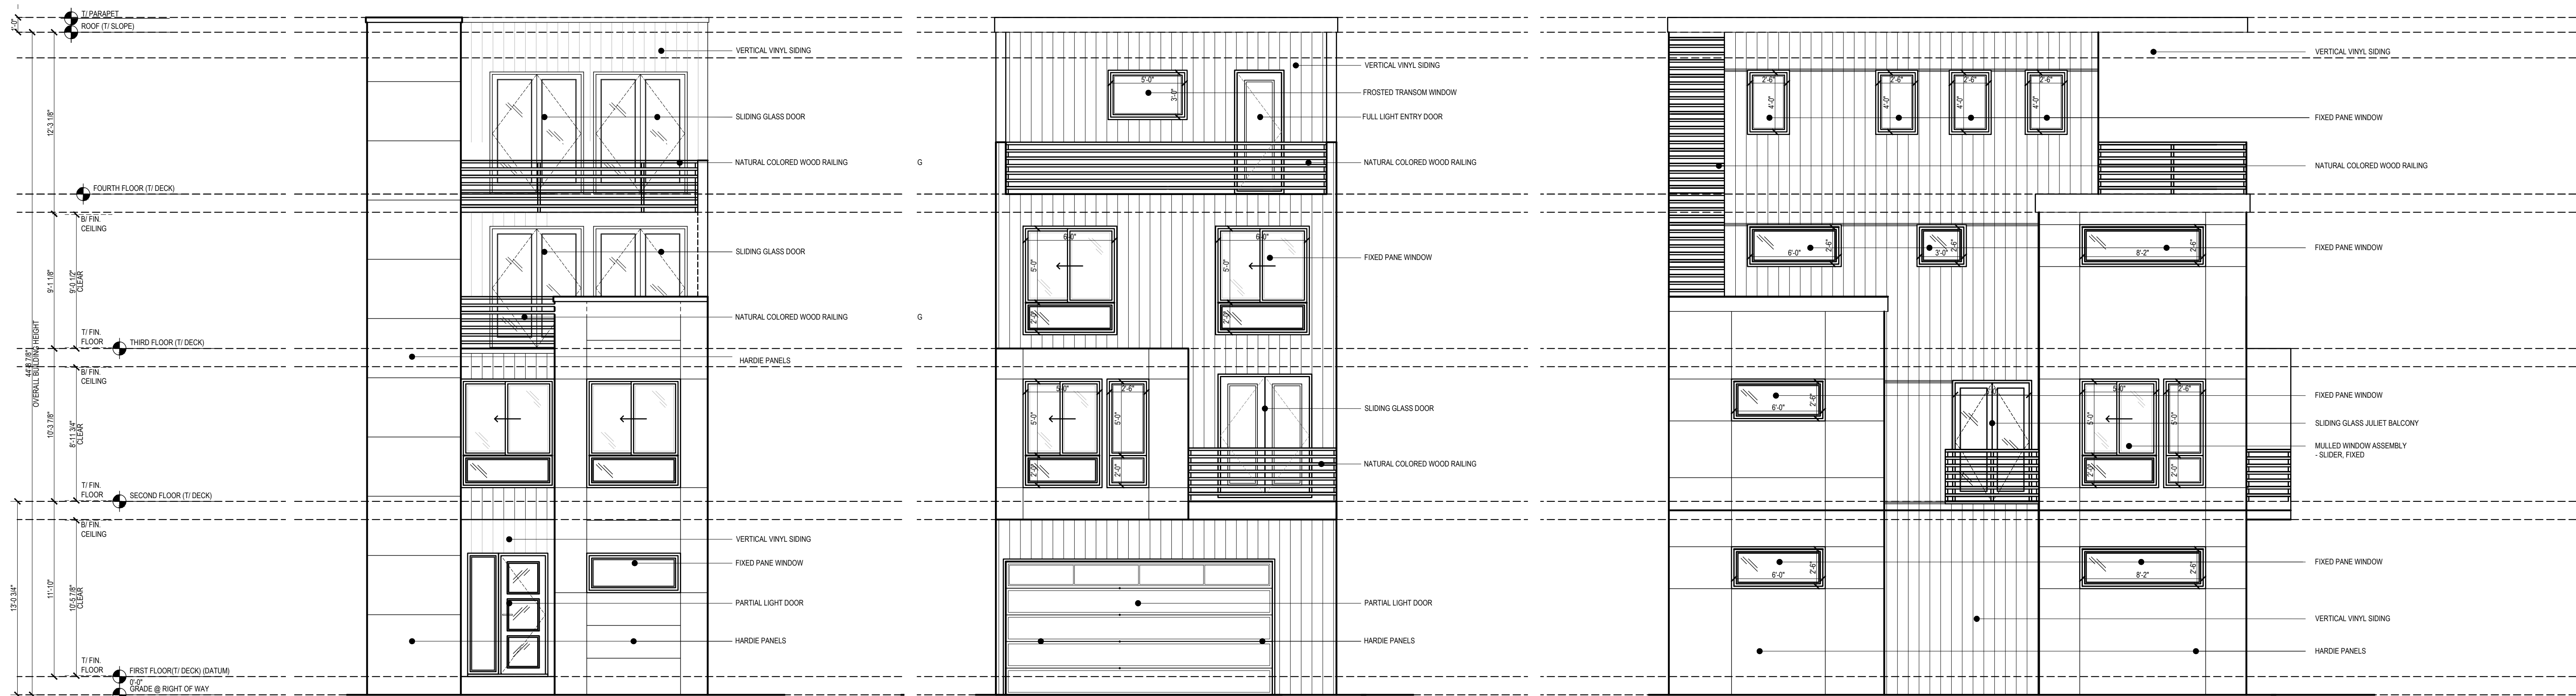

1 FRONT ELEVATION
SD2.1 3/16" = 1'-0"


2 REAR ELEVATION
SD2.1 3/16" = 1'-0"

3 SIDE ELEVATION [KENTUCKY AVE]
SD2.1 3/16" = 1'-0"




4 BLOCK LAYOUT
SD2.1 3/16" = 1'-0"


#	DATE	ISSUE / REVISION	DRAWN BY:	REVIEWED BY:
3	06.28.2023	SD2	-	-
4	07.14.2023	SD3		
5	07.31.2023	SD4		
6	08.10.2023	SD5		
7	08.14.2023	SD6		
8	08.28.2023	SD6		

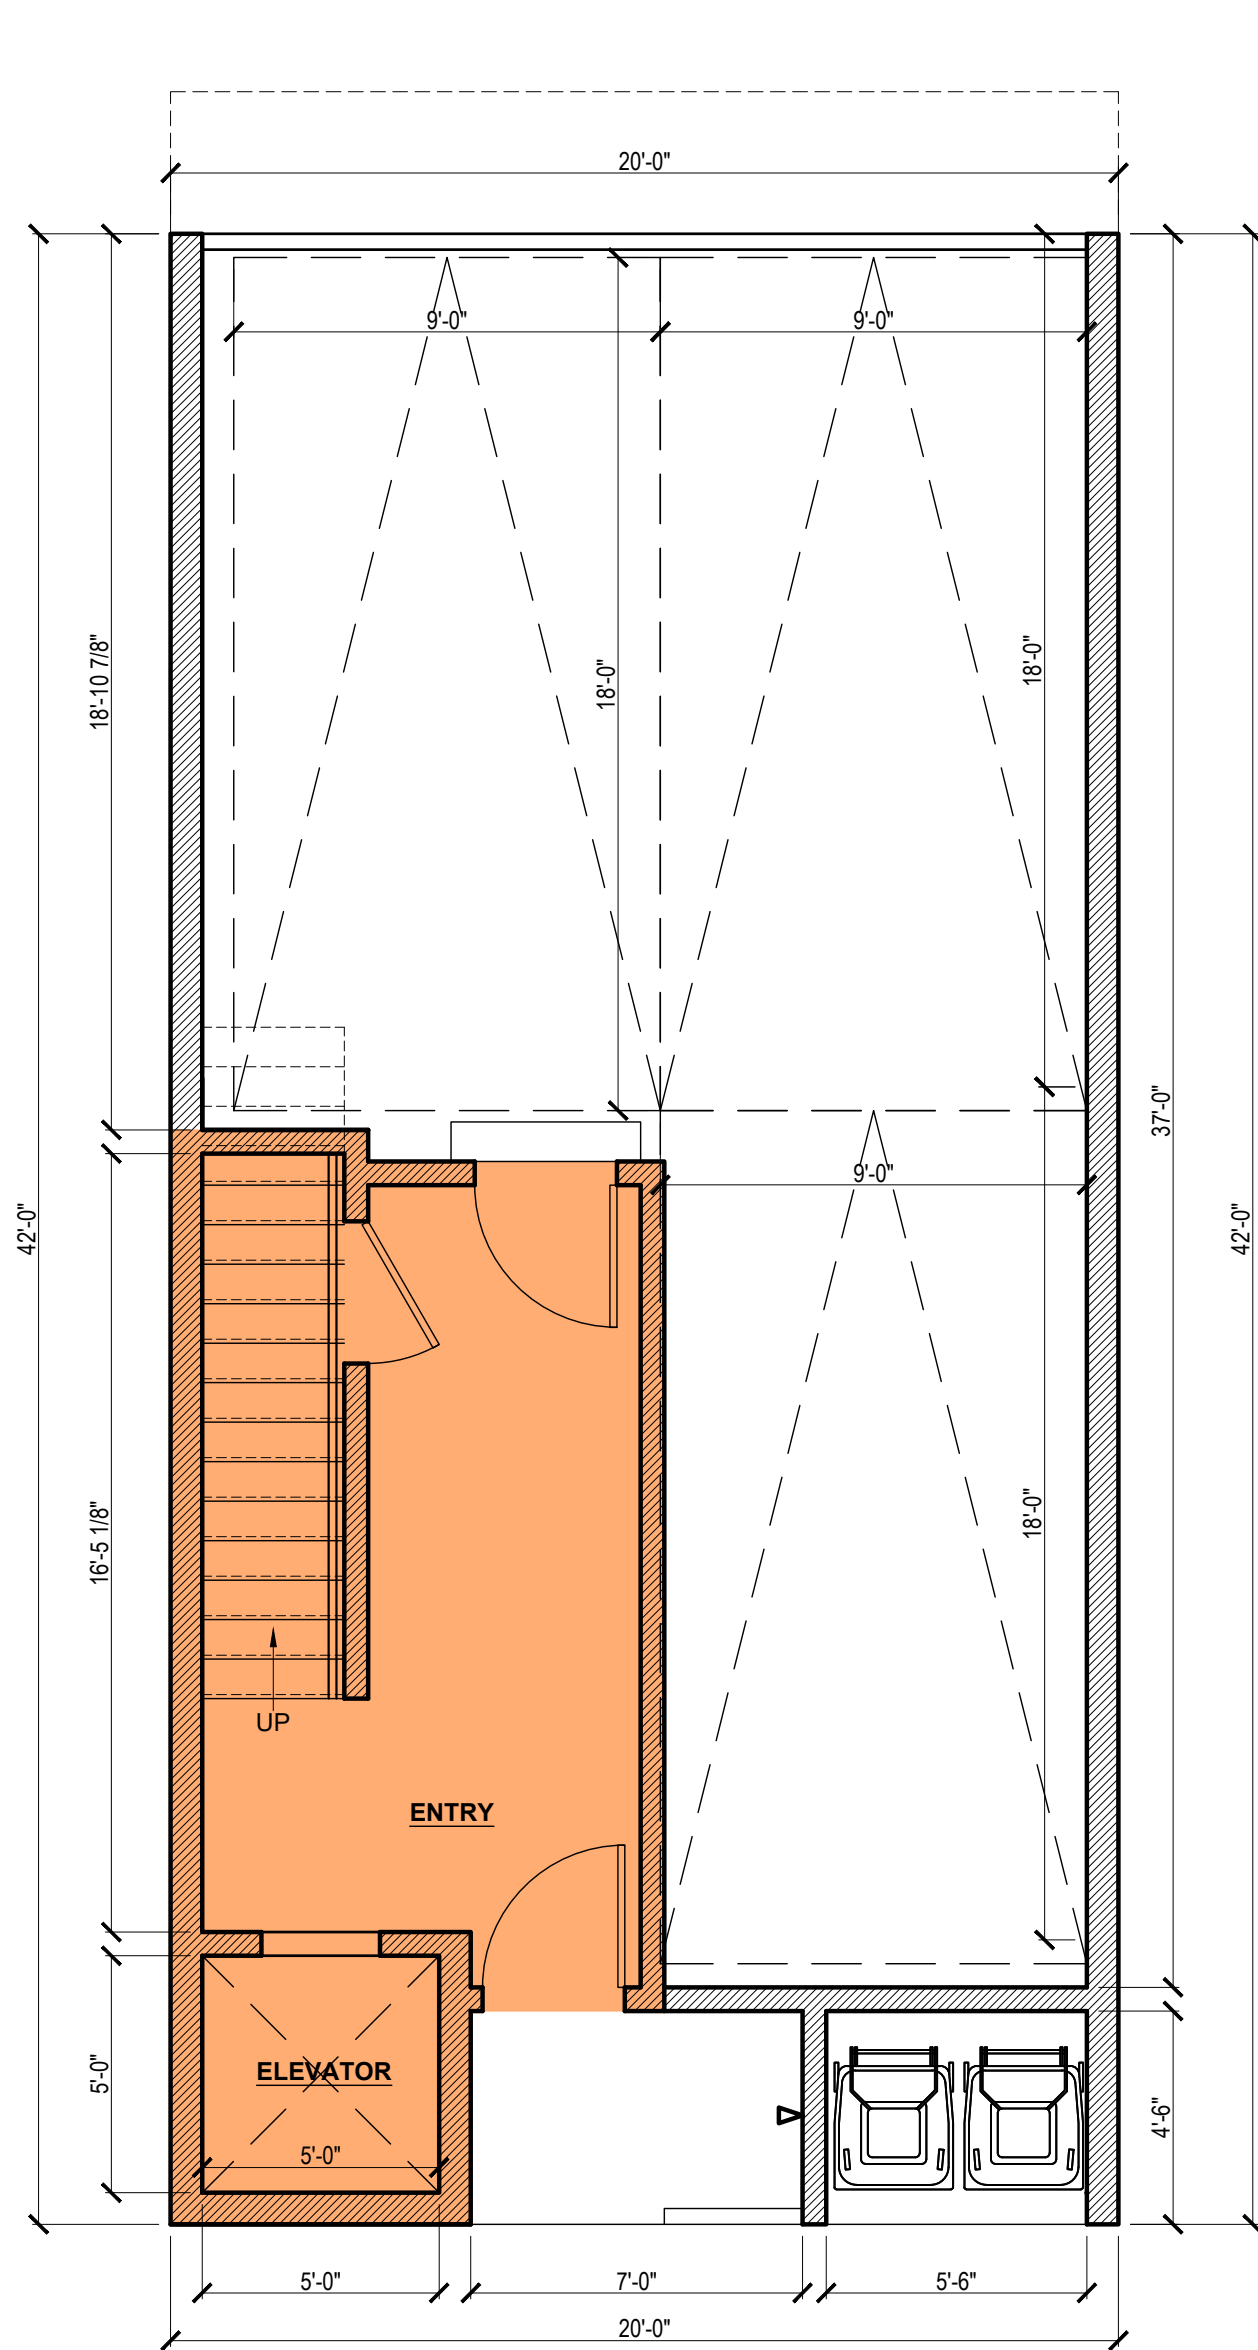


1 GROUND FLOOR
SD3.0 Custom

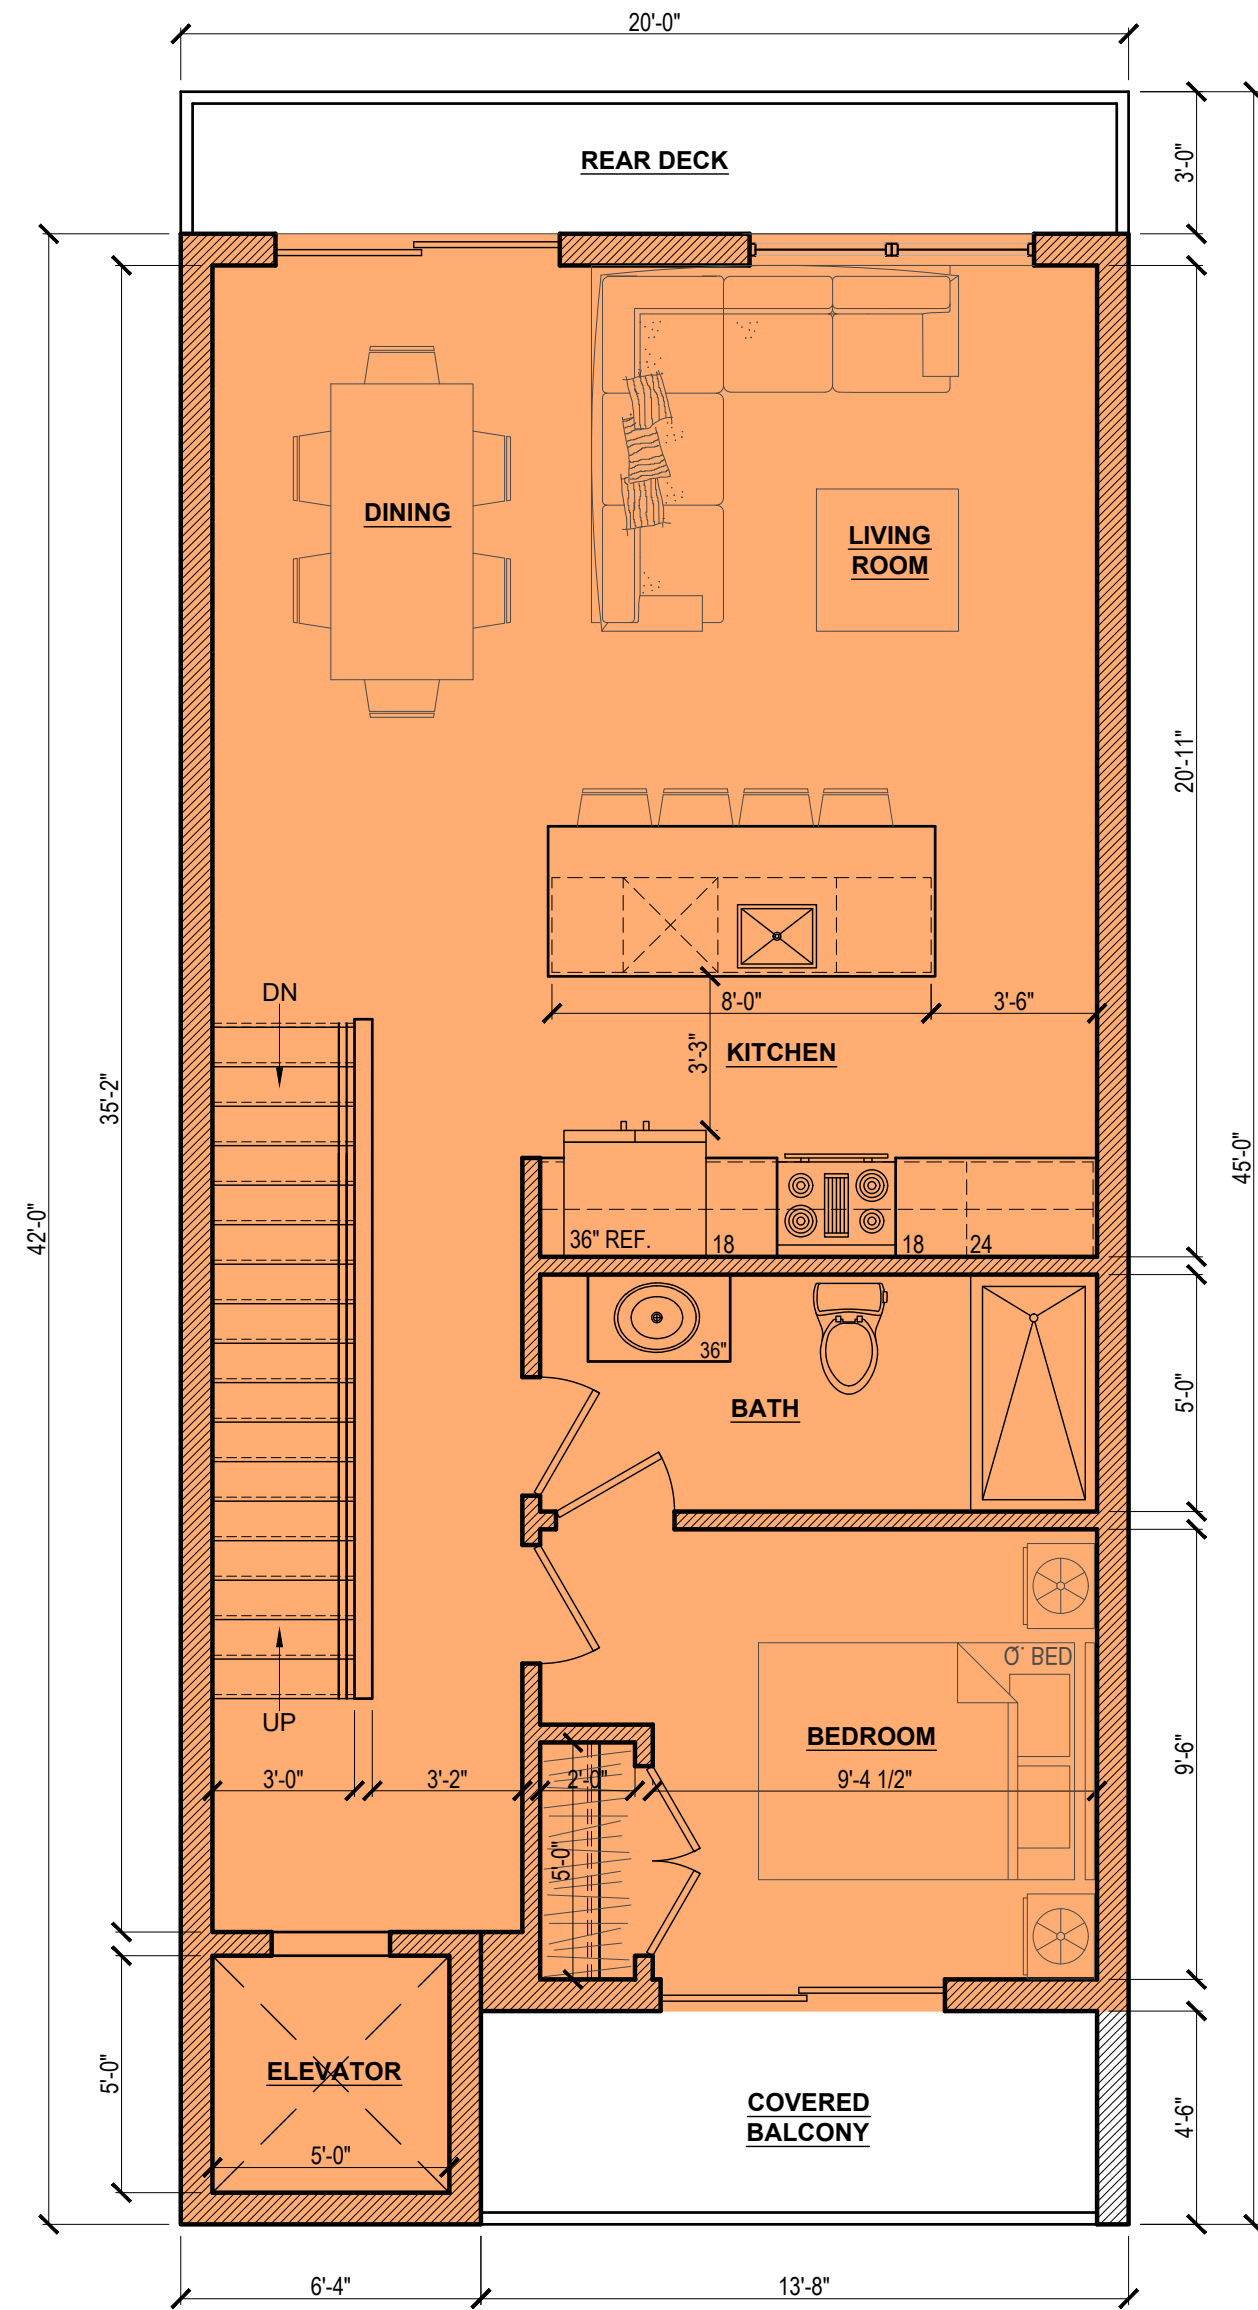

2 FIRST FLOOR PLAN
SD3.0 Custom

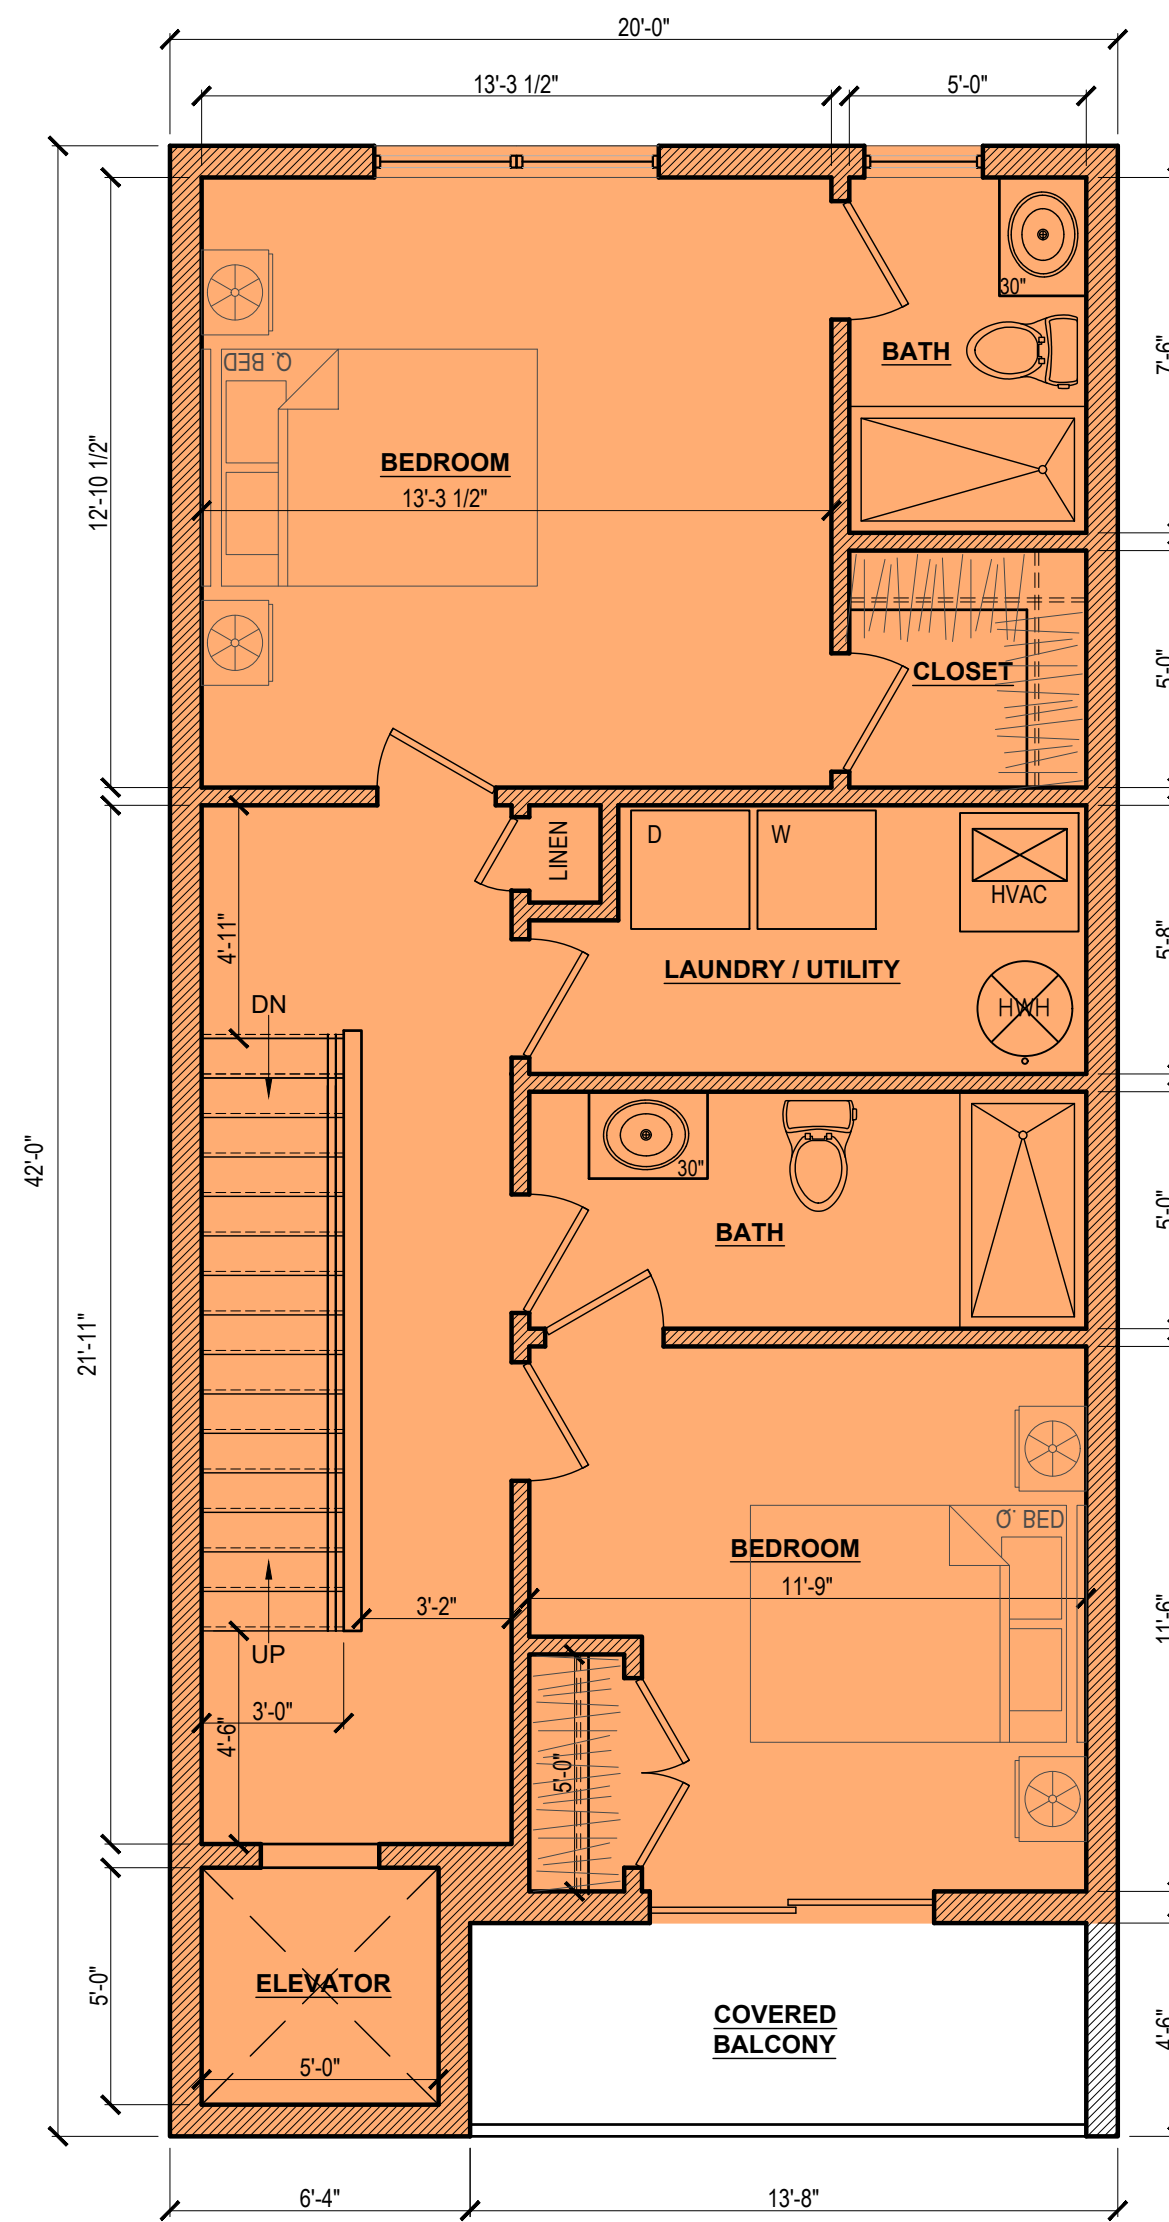


3 SECOND FLOOR PLAN
SD3.0 Custom

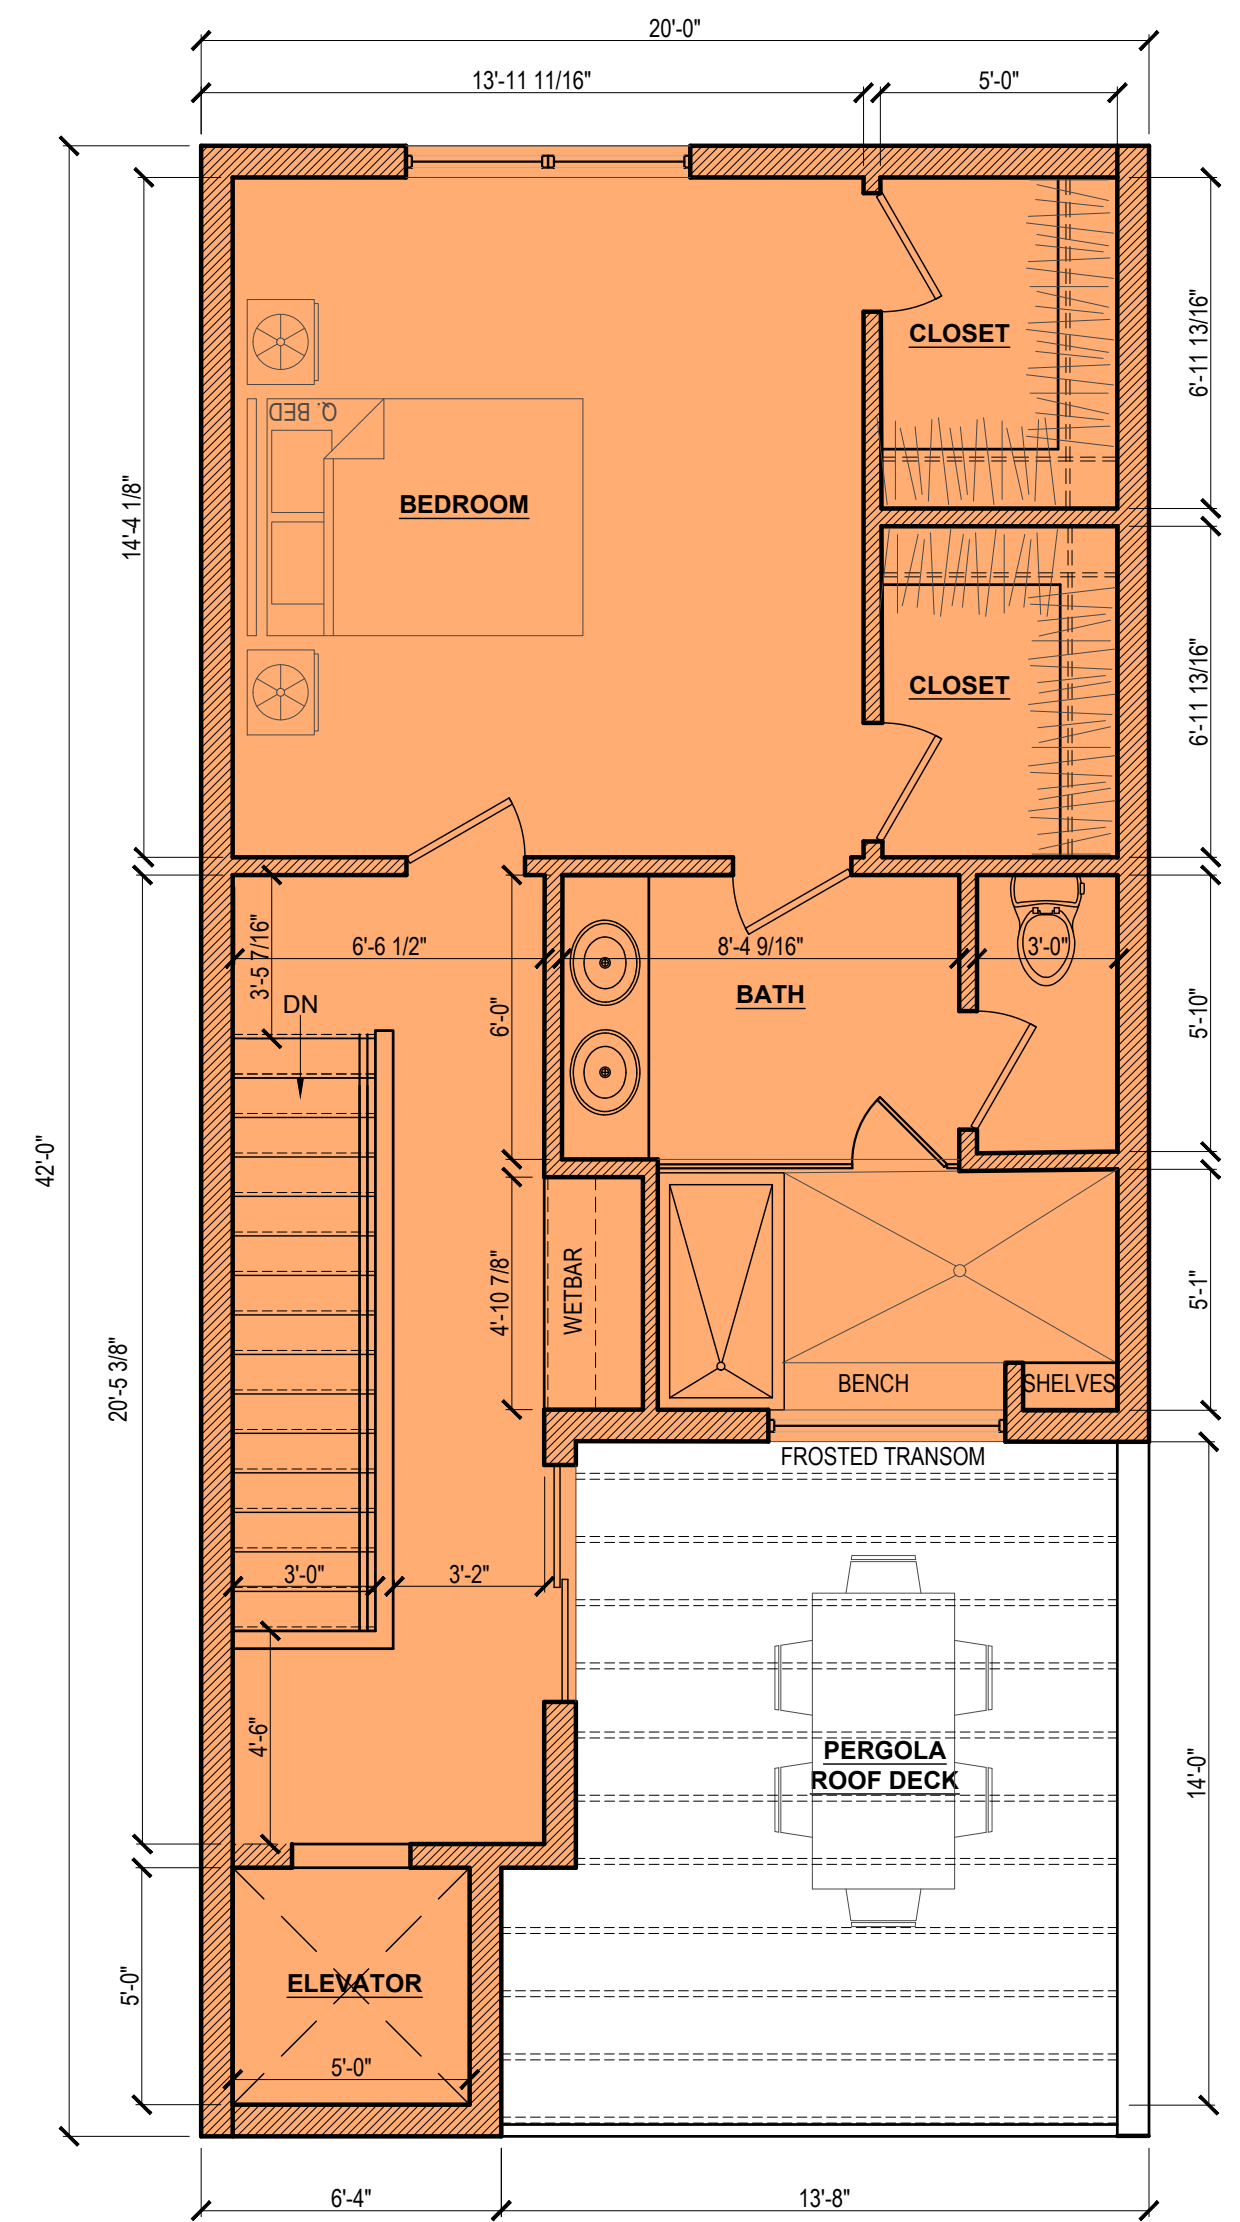

3 THIRD FLOOR PLAN
SD3.0 Custom


#	DATE	ISSUE / REVISION	DRAWN BY:	REVIEWED BY:
3	06.28.2023	SD2	-	-
4	07.14.2023	SD3		
5	07.31.2023	SD4		
6	08.10.2023	SD5		
7	08.14.2023	SD6		
8	08.28.2023	SD6		

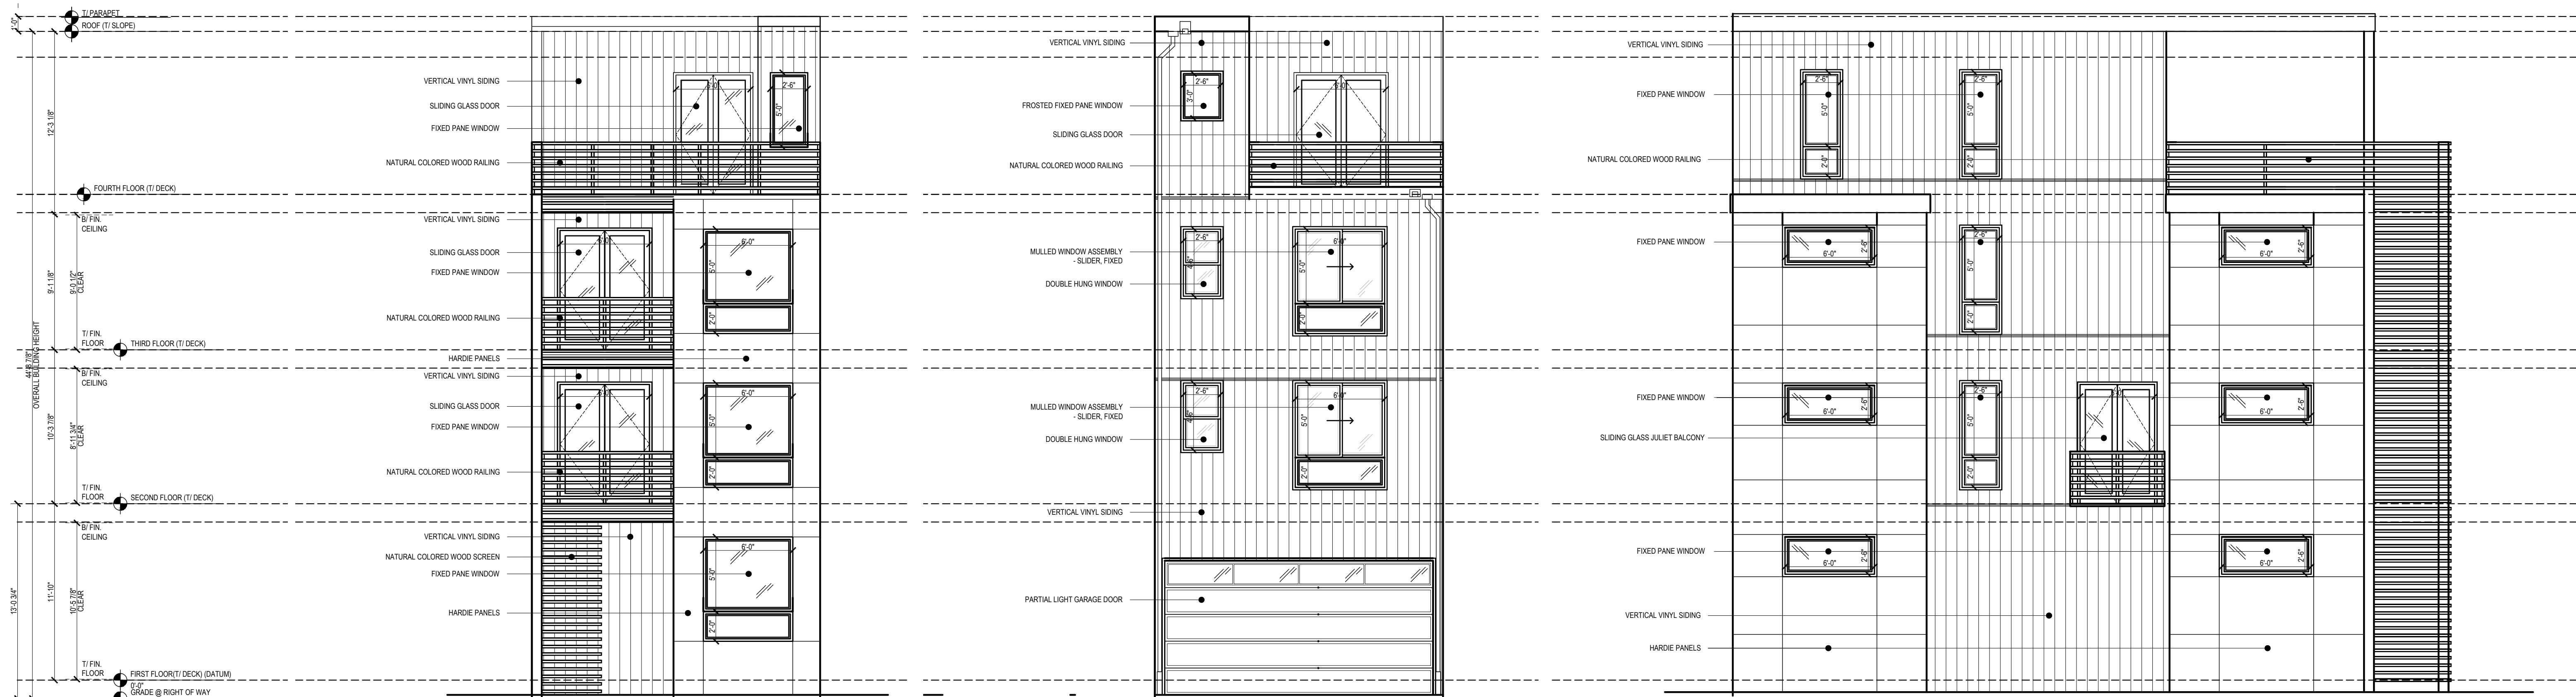

1 FRONT ELEVATION
SD3.1 3/16" = 1'-0"

2 REAR ELEVATION
SD3.1 3/16" = 1'-0"

3 SIDE ELEVATION [KENTUCKY AVE]
SD3.1 3/16" = 1'-0"

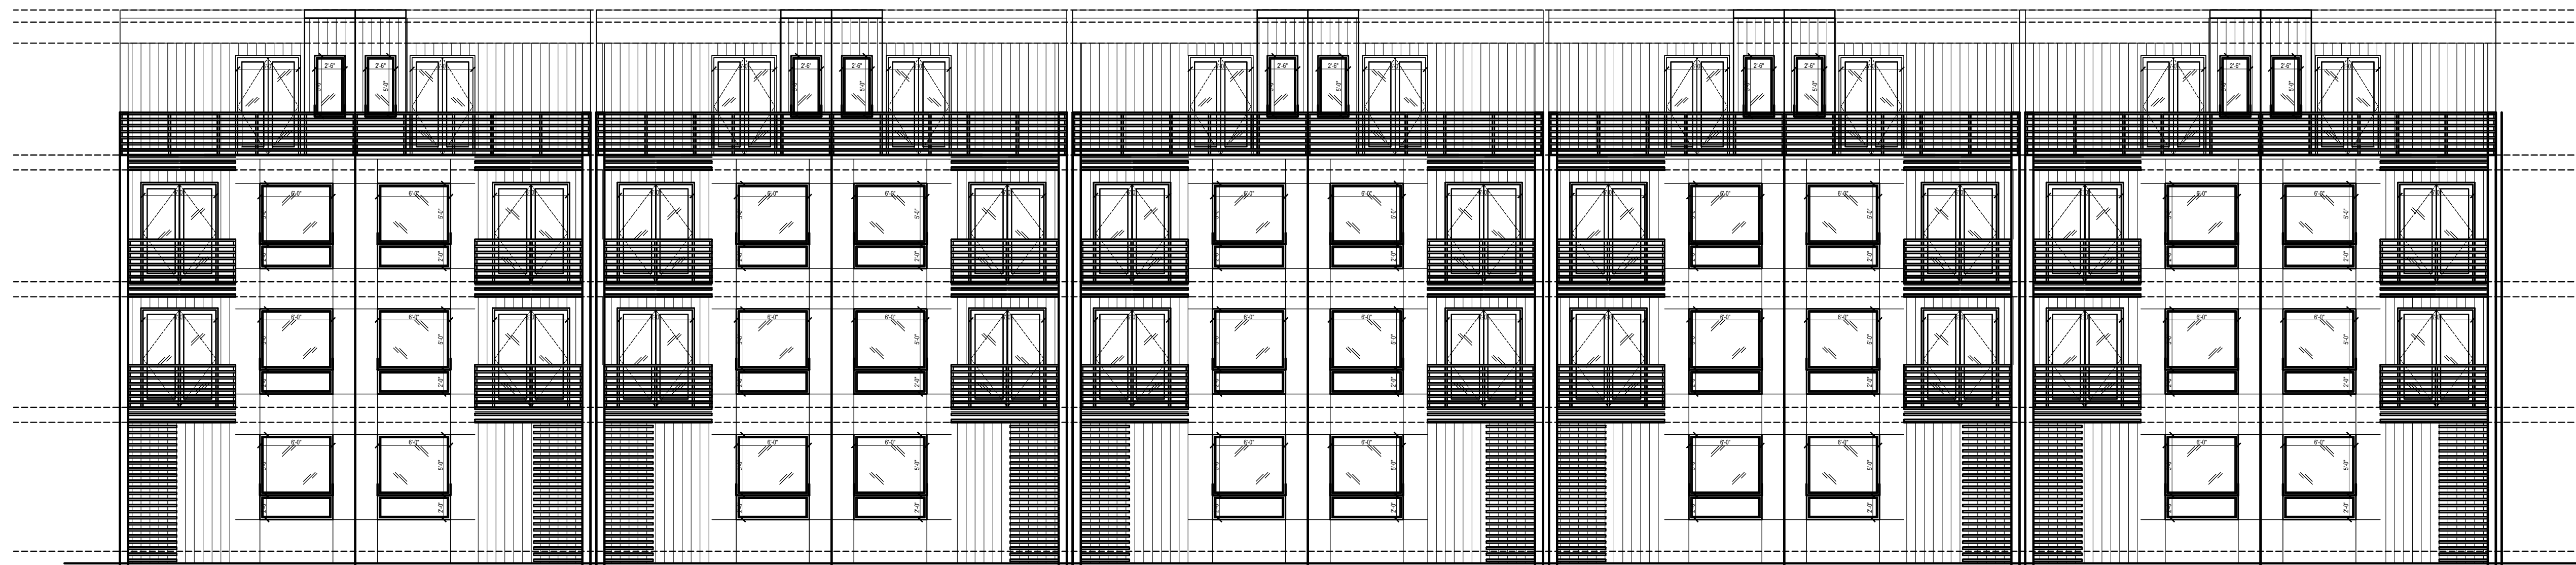

4 BLOCK LAYOUT
SD3.1 3/16" = 1'-0"

#	DATE	ISSUE / REVISION	DRAWN BY:	REVIEWED BY:
3	06.28.2023	SD2	-	-
4	07.14.2023	SD3		
5	07.31.2023	SD4		
6	08.10.2023	SD5		
7	08.14.2023	SD6		
8	08.28.2023	SD6		