


**2** PROPOSED FLOOR PLAN  
1/4" = 1'-0"

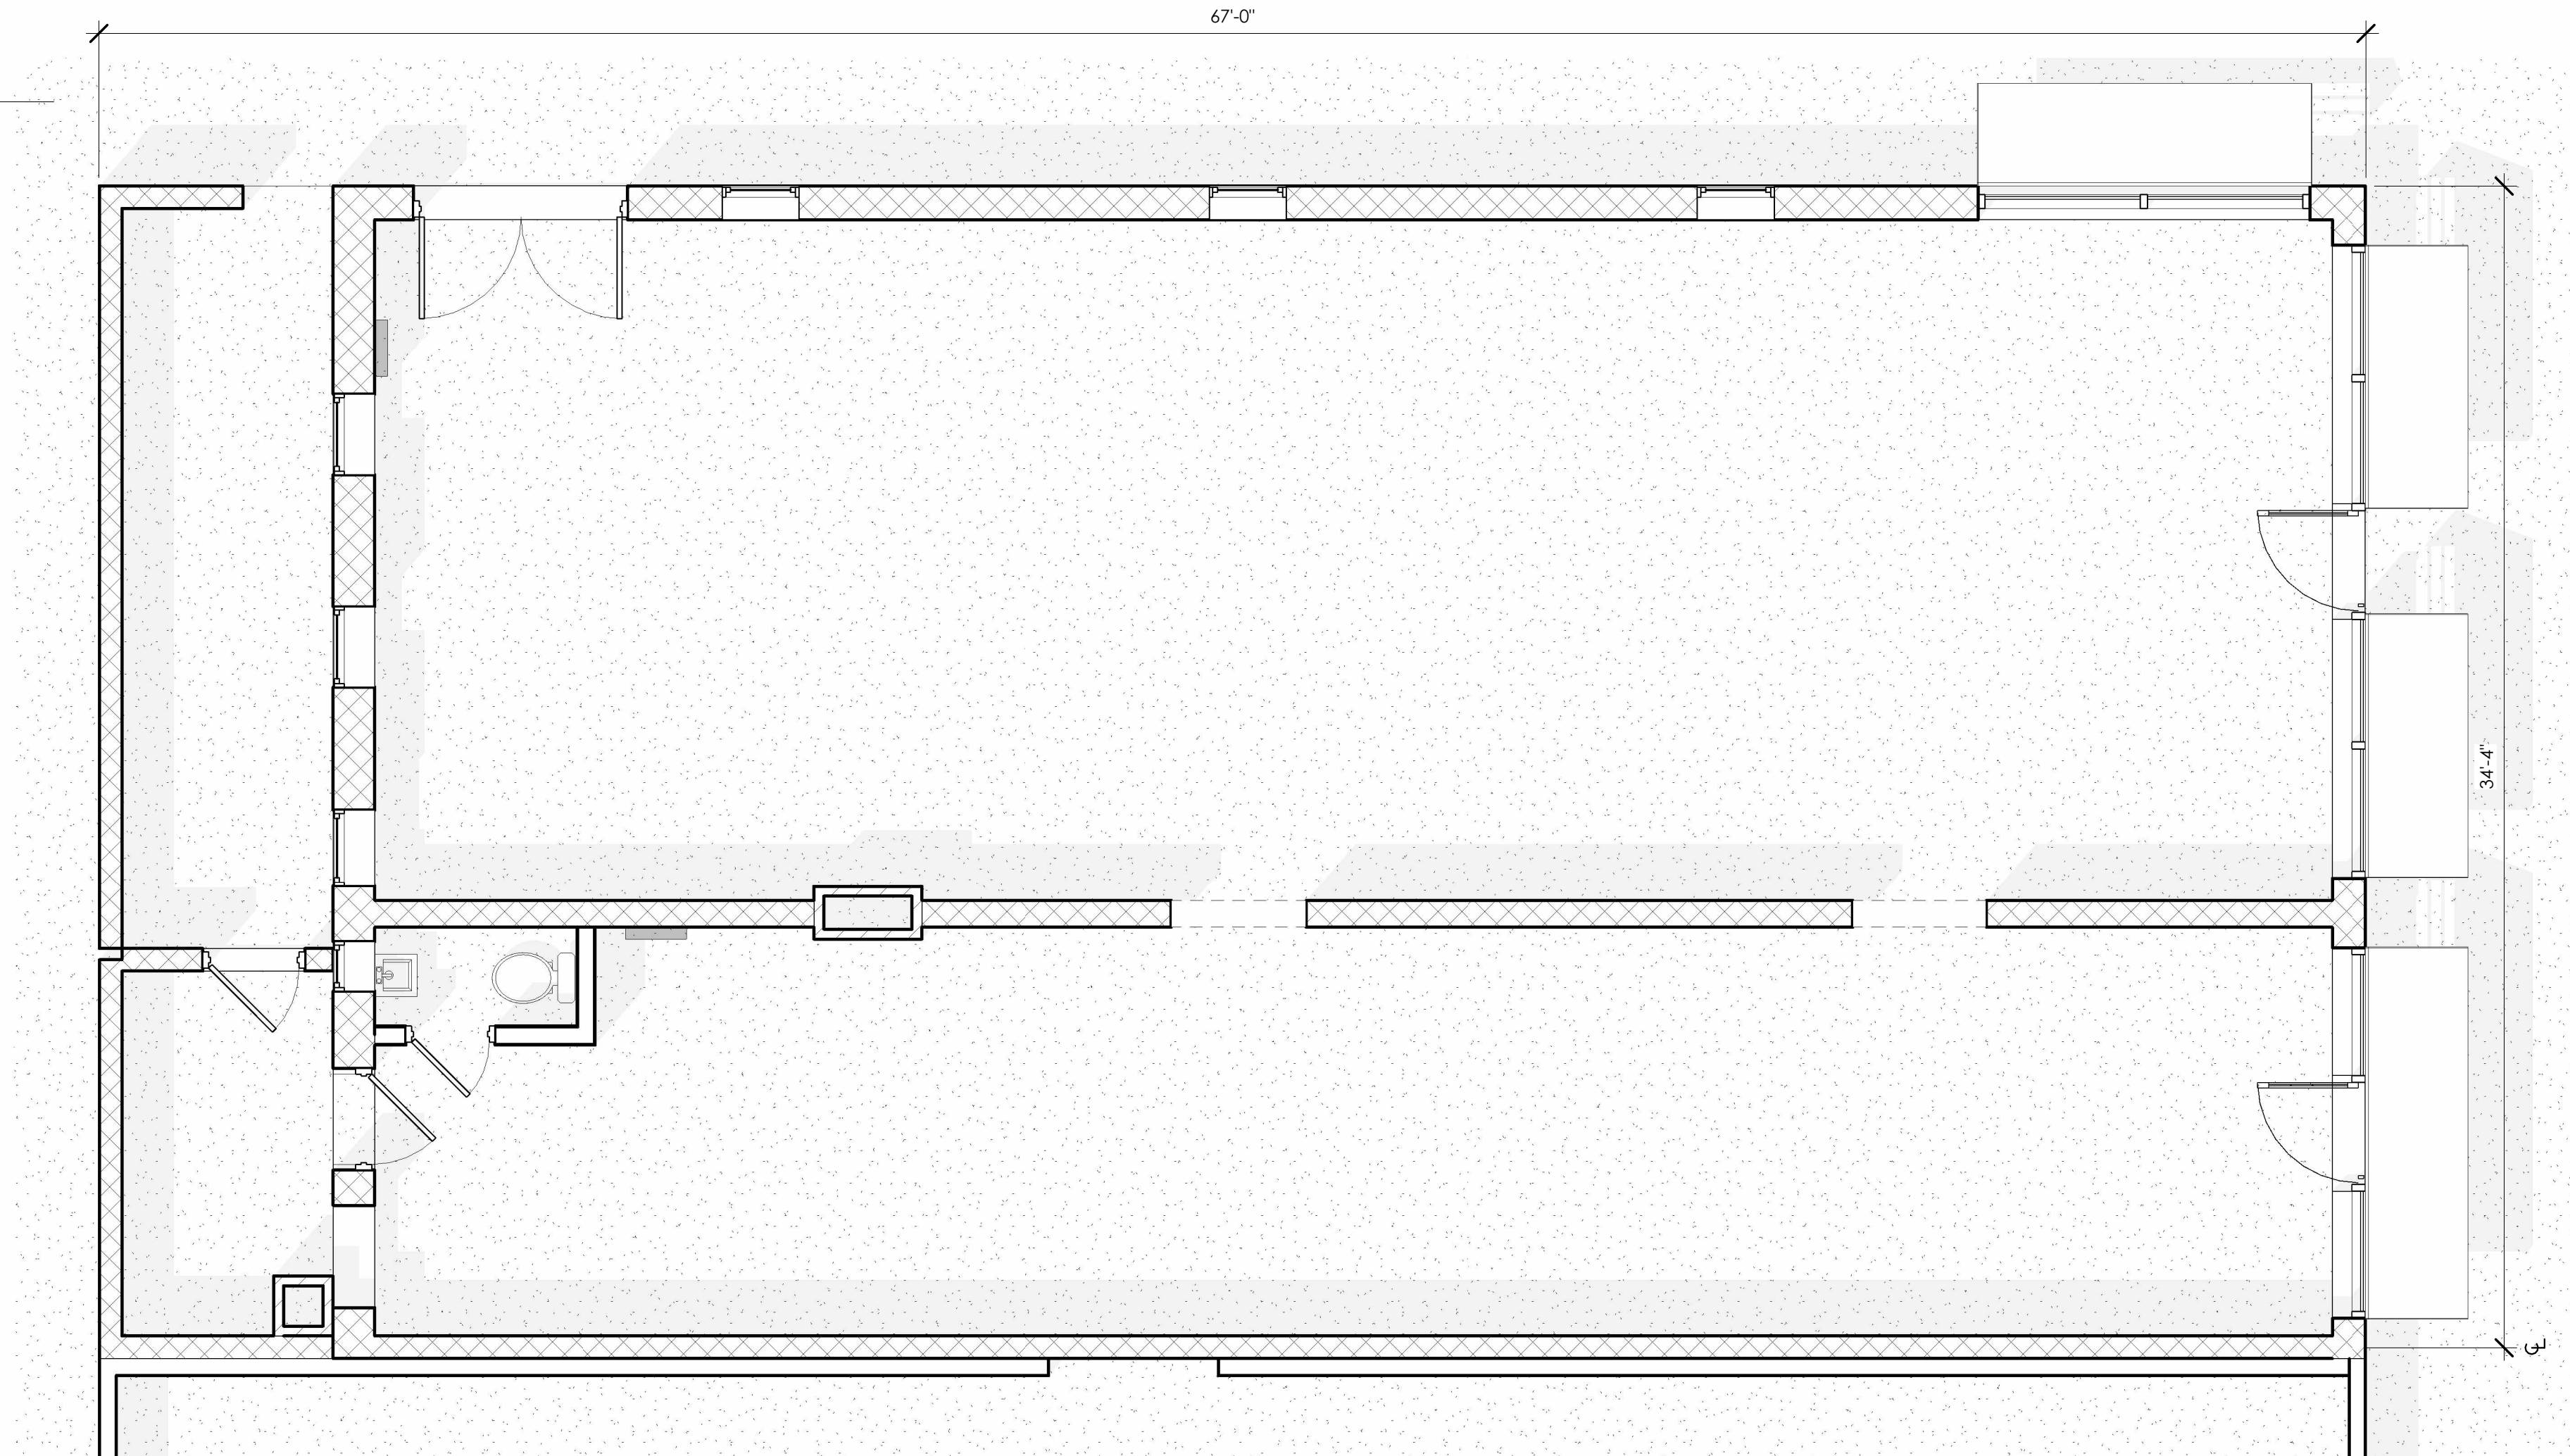

**1** 1ST FLR PLAN  
1/4" = 1'-0"

**William C. McLees**  
**AIA, LEED AP**  
New Jersey State License  
Pennsylvania State License

AI 14054  
RA403479

William McLees Architecture, LLC  
New Jersey State Certificate of Authorization #  
21AC0055500

THE INFORMATION CONTAINED HEREIN IS COPYRIGHTED AND REMAINS THE PROPERTY OF WILLIAM MCLEES ARCHITECTURE, LLC. THE MATERIAL IS PROVIDED VIA A LIMITED USE LICENSE TO THE OWNER FOR THE OWNER'S PURPOSES. THIS MATERIAL MAY NOT BE REPRODUCED, TRANSMITTED, OR CONVEYED WITHOUT THE EXPRESSED WRITTEN CONSENT OF WILLIAM MCLEES ARCHITECTURE, LLC. INFORMATION CONTAINED HEREIN HAS BEEN CREATED AND ASSEMBLED BASED ON THE INFORMATION AVAILABLE AS OF THIS SHEET BELOW. DRAWINGS ARE FOR REFERENCE ONLY AND MAY NOT BE USED FOR CONSTRUCTION UNLESS AND UNTIL (A) CONSTRUCTION ISSUE IS NOTED IN THE TITLEBLOCK BELOW, (B) THIS SHEET IS AFFIRMED WITH THE SIGNATURE OF THE REGISTERED ARCHITECT RESPONSIBLE FOR THE WORK, AND (C) BEARS THE SEAL/STAMP OF SAID ARCHITECT. DO NOT SCALE DRAWINGS © WILLIAM MCLEES ARCHITECTURE, LLC. ALL RIGHTS RESERVED.

## KATTAN DISPENSARY

2301 ATLANTIC AVE.,  
ATLANTIC CITY, NJ

NOT FOR CONSTRUCTION

No.	Description	Date

## FLOOR PLANS

Scale 1/4" = 1'-0"  
Drawn by Author  
Date 04.15.22

**A1.00**

Comision no. Project Number



**William C. McLees**  
**AIA, LEED AP**  
New Jersey State License  
Pennsylvania State License

AI 14054  
RA403479

William McLees Architecture, LLC  
New Jersey State Certificate of Authorization #  
21AC00055500

THE INFORMATION CONTAINED HEREIN IS COPYRIGHTED AND REMAINS PROPERTY OF WILLIAM MCLEES ARCHITECTURE, LLC. THE MATERIAL IS PROVIDED VIA A LIMITED USE LICENSE TO THE OWNER FOR THE OWNER'S PURPOSES. THIS MATERIAL MAY NOT BE REPRODUCED, TRANSFERRED, OR CONVEYED WITHOUT THE EXPRESSED WRITTEN CONSENT OF WILLIAM MCLEES ARCHITECTURE, LLC. INFORMATION CONTAINED HEREIN HAS BEEN CREATED AND ASSEMBLED BASED ON THE INFORMATION AVAILABLE AS OF THIS SHEET BELOW. DRAWINGS ARE FOR REFERENCE ONLY AND MAY NOT BE USED FOR CONSTRUCTION UNLESS AND UNTIL (A) CONSTRUCTION ISSUE IS NOTED IN THE TITLEBLOCK BELOW, (B) THIS SHEET IS AFFIRMED WITH THE SIGNATURE OF THE REGISTERED ARCHITECT RESPONSIBLE FOR THE WORK, AND, (C) BEARS THE SEAL/STAMP OF SAID ARCHITECT. DO NOT SCALE DRAWINGS © WILLIAM MCLEES ARCHITECTURE, LLC. ALL RIGHTS RESERVED.

KATTAN DISPENSARY


2301 ATLANTIC AVE.,  
ATLANTIC CITY, NJ

NOT FOR CONSTRUCTION


No.	Description	Date

ELEVATIONS


Scale	As indicated
Drawn by	Author
Date	04.15.22
<b>A2.00</b>	
Comission no.	Project Number

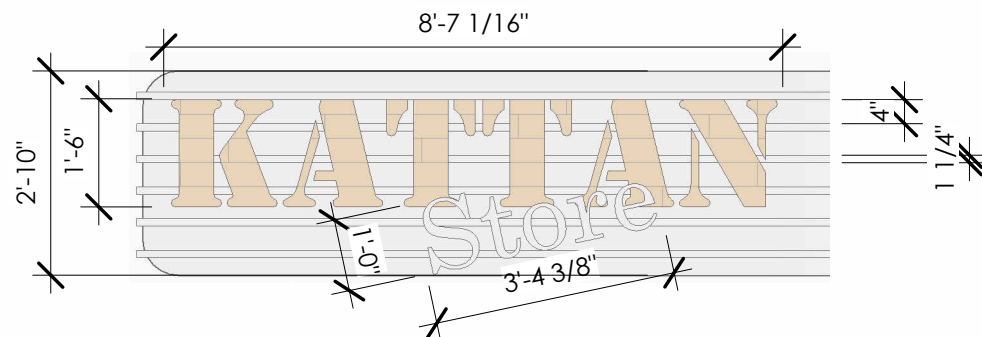

**4** ELEV CORNER SIGNAGE  
3/8" = 1'-0"

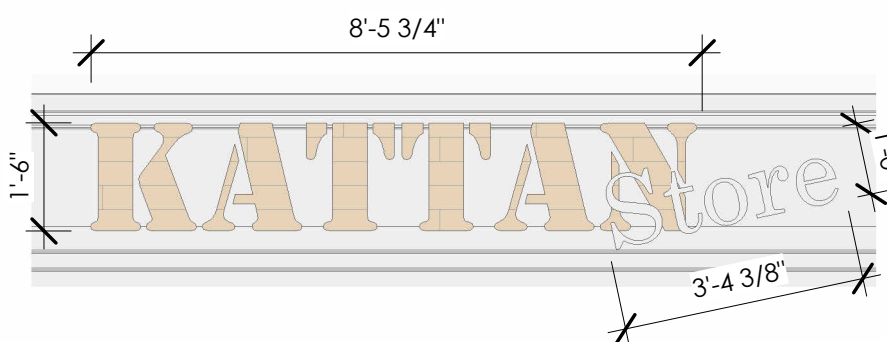

**3** ELEVATION WALL MOUNTED SIGNAGE  
3/8" = 1'-0"

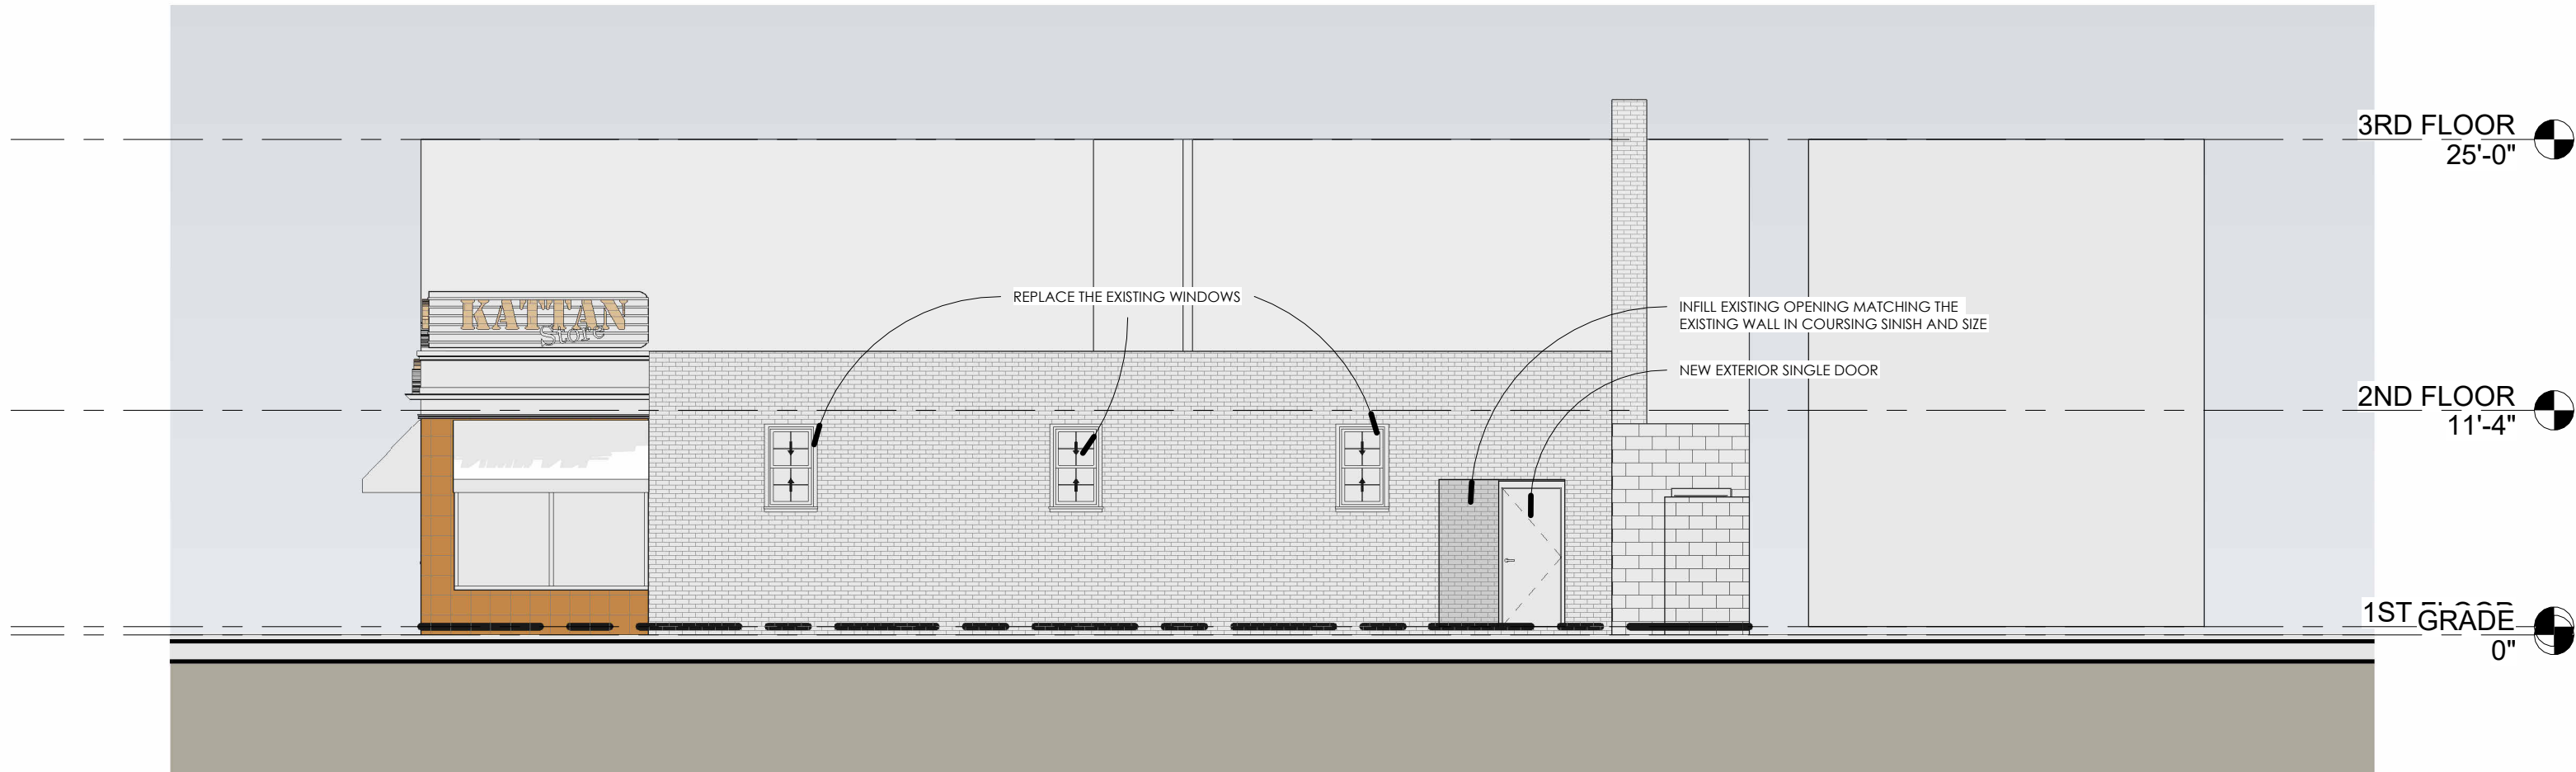

**2** WORKING - NORTH ELEVATION  
1/8" = 1'-0"



**1** WORKING - EAST ELEVATION  
1/8" = 1'-0"