
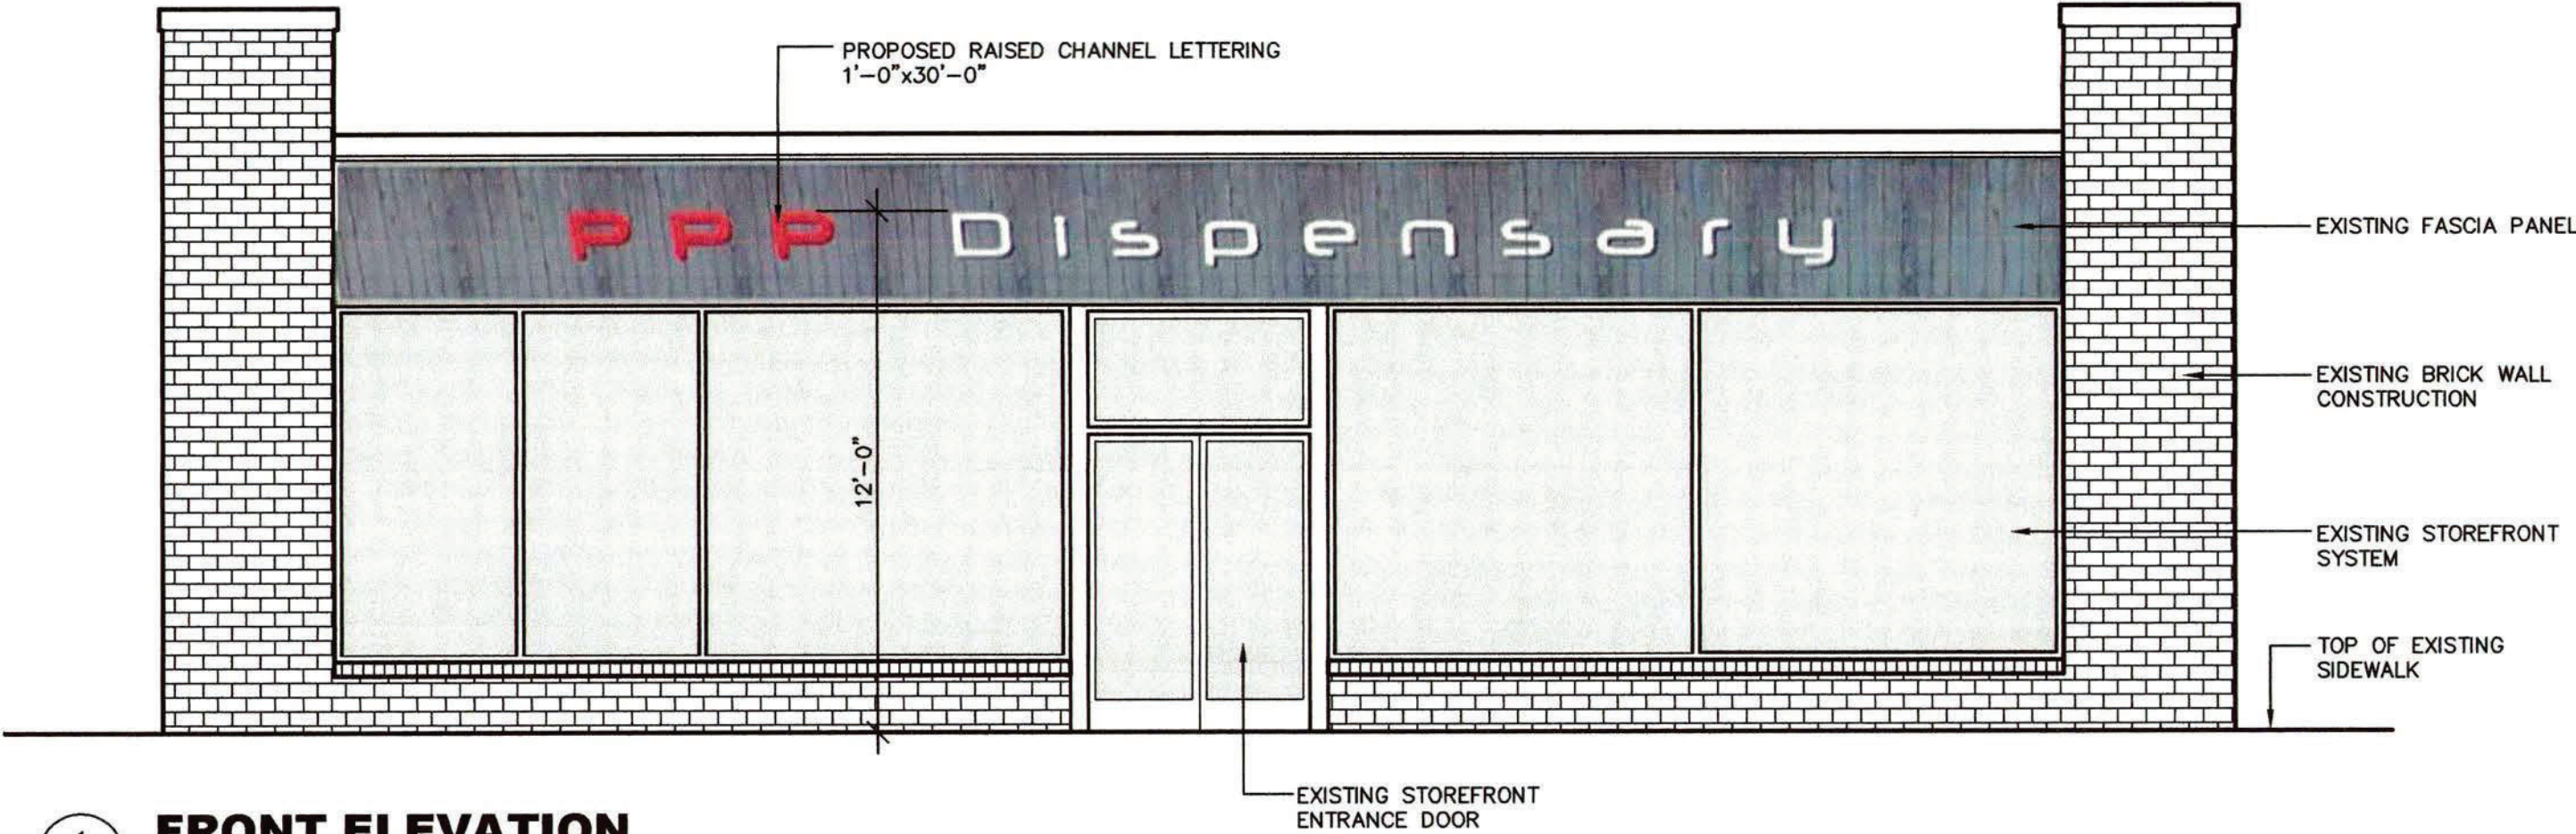


EXTERIOR SIGNAGE
FOR
3001 ATLANTIC AVENUE
ATLANTIC CITY, NEW JERSEY

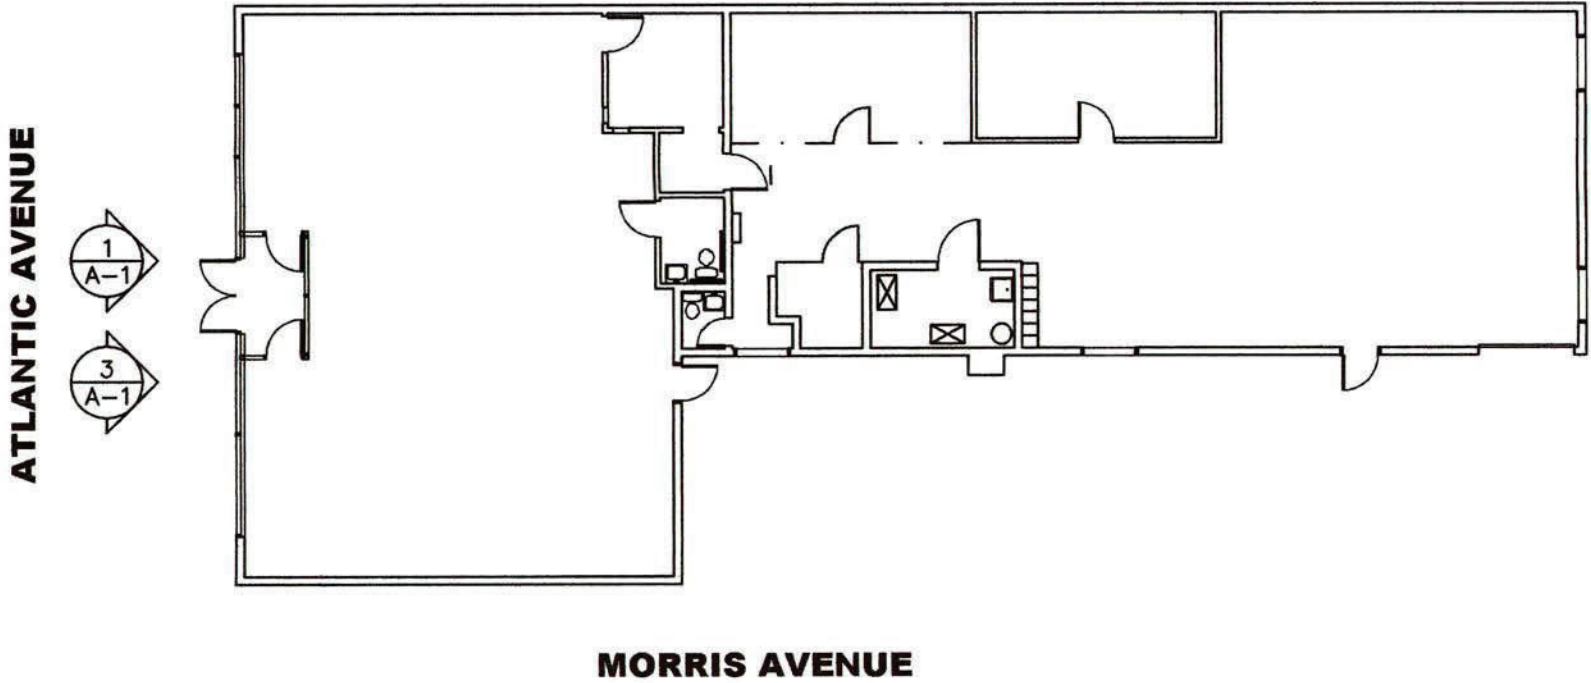

1
A-1
FRONT ELEVATION
PROPOSED 1/4"=1'-0"
ALL DIMENSIONS ARE +/-, FIELD
VERIFICATION IS REQUIRED.


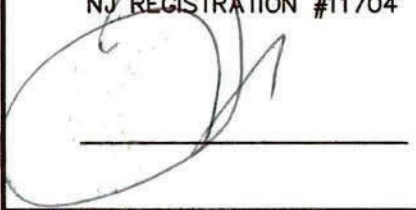


2
A-1
KEY PLAN
NOT TO SCALE



3
A-1
EXISTING EXTERIOR PHOTO
NOT TO SCALE

PRELIMINARY
NOT FOR CONSTRUCTION

REVISIONS		
NO.	DATE	DESCRIPTION
ARCHITECT		
		
TODD GETER ARCHITECT ARCHITECTURE INTERIOR DESIGN		
108 ESTATES BLVD. UNIT 209 TRENTON, NEW JERSEY 08610 609-647-1035 tgetearch@aol.com		
TODD GETER, R.A. N.J. REGISTRATION #11704		
		
PLAN REVIEW INFORMATION		
PROJECT		
EXTERIOR SIGNAGE FOR 3001 ATLANTIC AVE. ATLANTIC CITY, N.J.		
SHEET TITLE		
FRONT ELEVATION, EXISTING EXTERIOR PHOTO & KEY PLAN		
DATE	10/6/23	PROJ. NO. 3361
SCALE	AS NOTED	SHEET NO.
DRAWN	TG	A-1
CHKD.	TG	