

INTERIOR ALTERATIONS FOR:

# CANNABIS DISPENSARY

2311, ATLANTIC AVE,  
ATLANTIC CITY, NJ

## N J Architecture, LLC

NEHAL JHAVERI, RA, NCARB  
250 W. MAIN ST, SUITE 206  
MOORESTOWN, NJ 08057  
PHONE : (856) 234-7453  
MOBILE : (973) 960-9072  
Njhaveri@NJarchitecture.com  
NJ COA.: AC781



OWNER :

CONSULTANTS :

STRUCTURAL :

MEP :

CIVIL :

ENGINEER SEAL:

REVISIONS :

DATE	TYPE
12-12-22	REVISED PLAN
07-20-23	REVISED PLAN
07-25-23	BUILDING ELEVATION
08-10-23	REVISED RAMP & ELEVATION
08-29-23	REVISED ELEVATION
09-12-23	REVISED ELEVATION

DRAWING USE :

DRAWING TITLE :

## FIRST FLOOR PLAN & BUILDING ELEVATION

DATE :	SCALE :
12/06/2022	AS NOTED
DRAWN BY :	CHECKED BY :
MP	NRJ


SEAL :

NEHAL JHAVERI, RA  
NJ LIC. # 10818290


SHEET

# A-1

OF

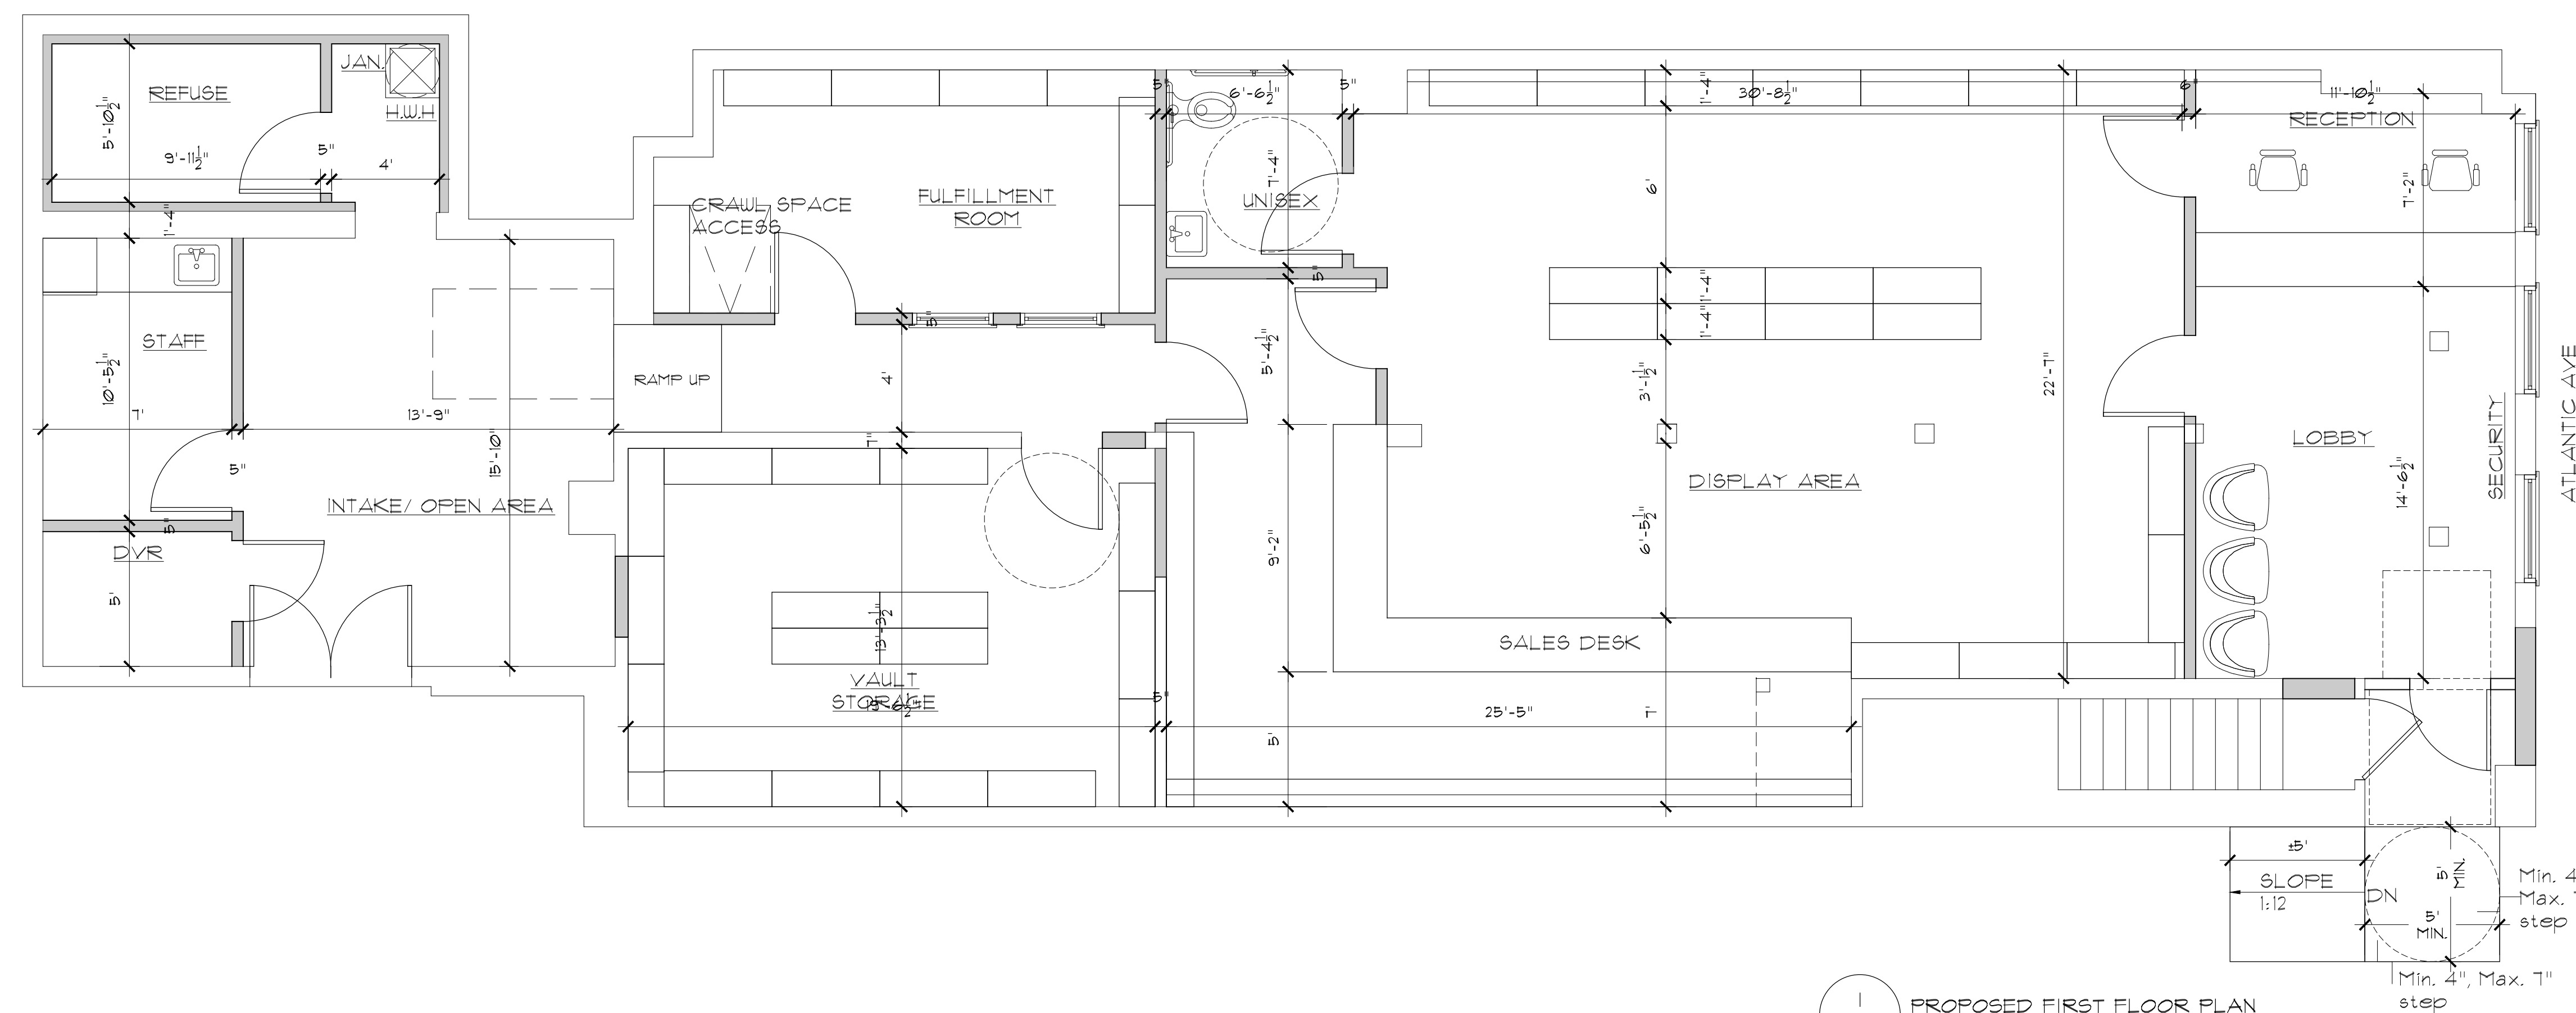

1  
A-1 PROPOSED FIRST FLOOR PLAN  
SCALE: 1/4"=1'-0"

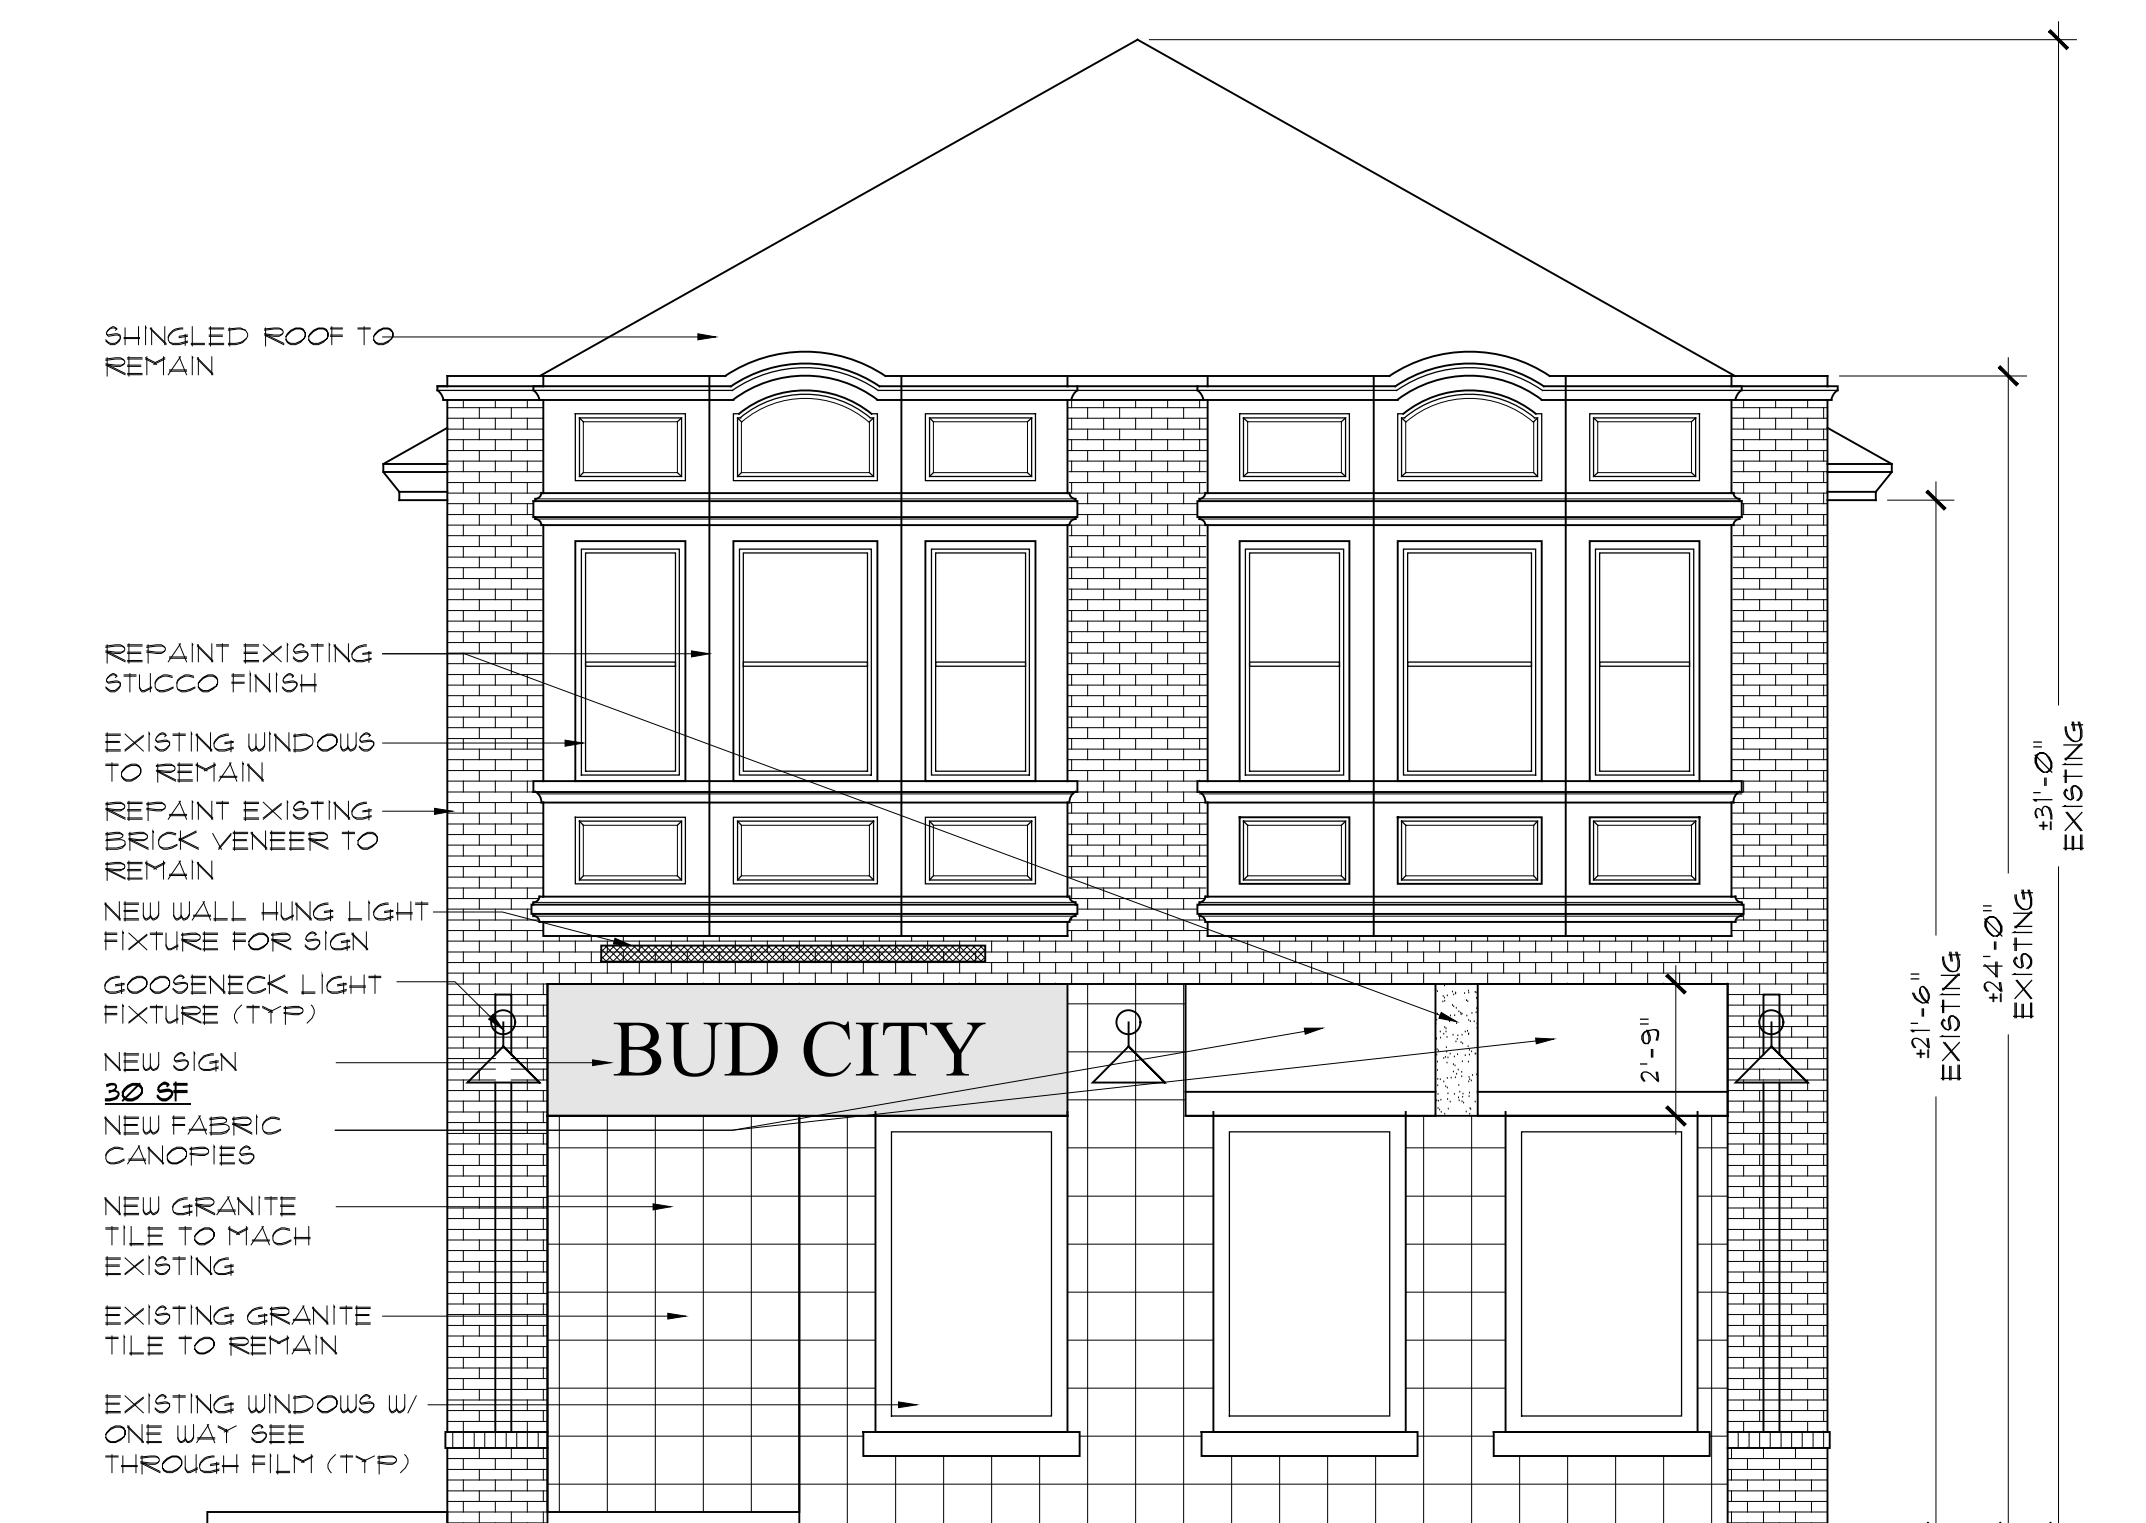

2  
A-1 FRONTELEVATION  
SCALE: 3/16"=1'-0"