


SECOND FLOOR PLAN

3'-16" = 1'-0"

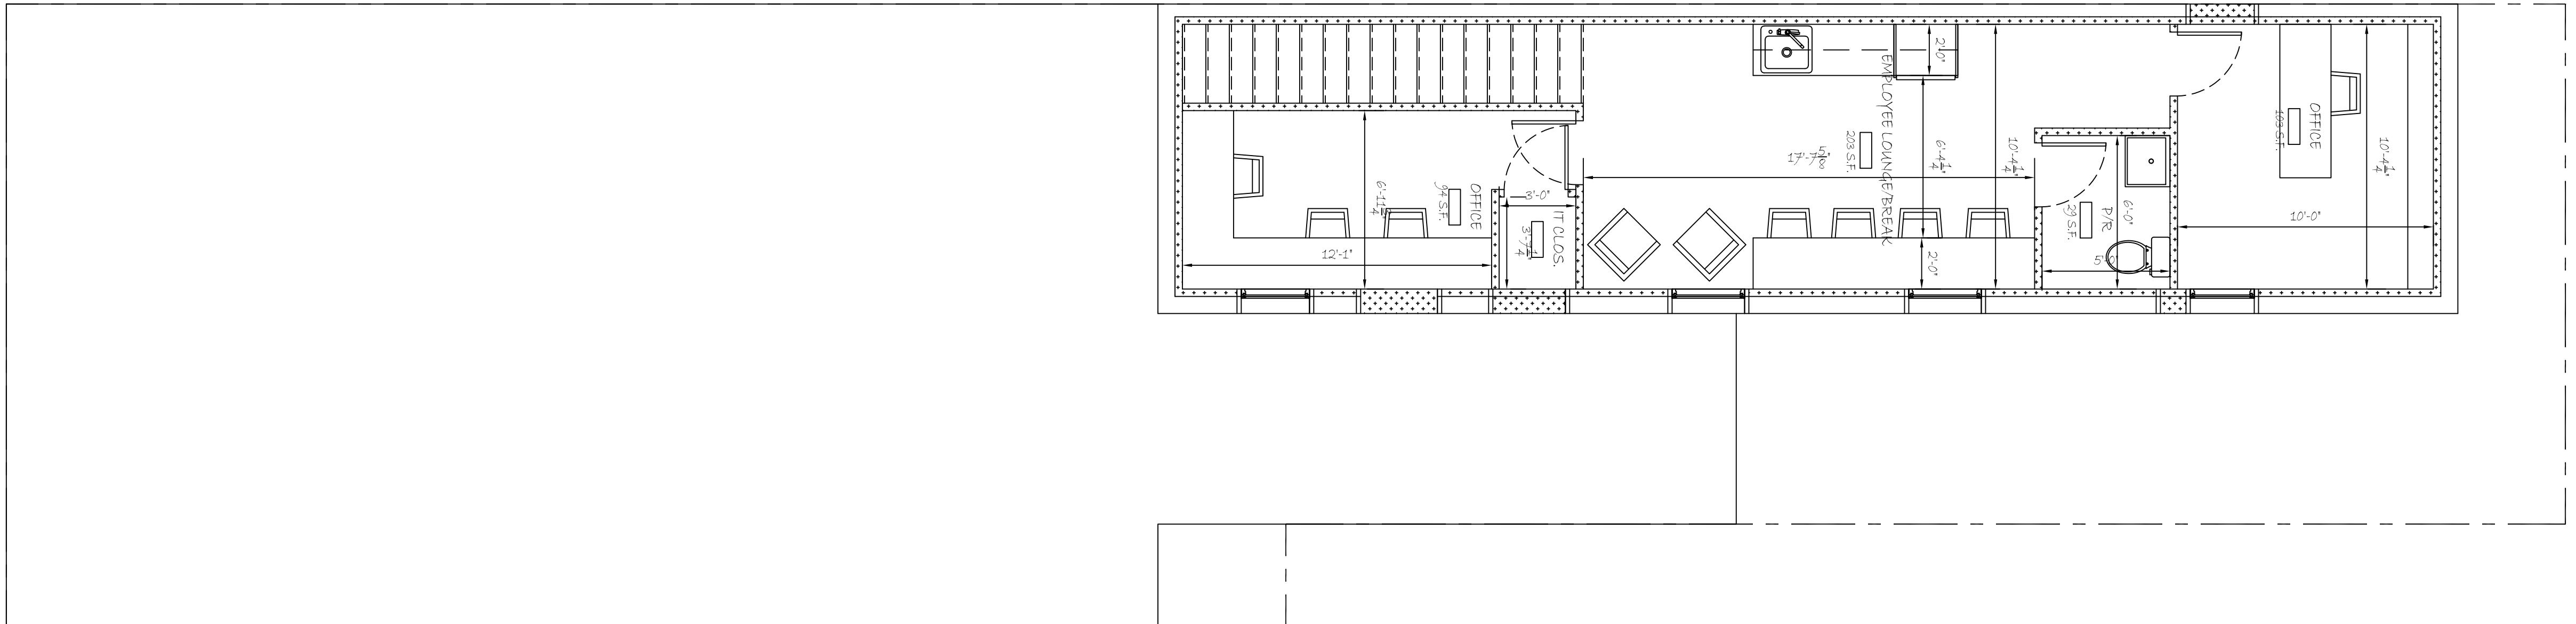

REVISIONS:
2.5.24 RFI

DRAWN BY: LD
CHECKED BY: HK
DATE: 7/26/2023
SCALE: AS NOTED

JOB NO: PACIFIC AVE
FILE: PACIFIC.AVE

SK-2

PROJECT: PROPOSED CANNABIS DISPENSARY
1322-24 PACIFIC AVE
ATLANTIC CITY, NEW JERSEY
DWG. TITLE: SCHEMATIC FLOOR PLANS

