

**NOTE:**  
 SLAB AT GROUND LEVEL TO BE 100% ELEVATED  
 SLAB ON GRADE. THE ONLY SLAB DEPRESSION  
 INACCESSIBLE FROM THE BUILDING EXTERIOR IS THE  
 ELEVATOR PIT (43 SF AT 5'-8" DEEP)

PROJECT:  
**PURE GENESIS**  
**ATLANTIC CITY**  
 1015 PACIFIC AVENUE  
 ATLANTIC CITY, NJ

CLIENT:  
**PG HEALTH**  
 168 BARCLAY FARM #175  
 CHERRY HILL, NJ 08034


REVISIONS:	NO.	DATE	DESCRIPTION

SCALE: AS NOTED DRAWN BY: MMJ/SL  
 DATE: 03.19.24 JOB NO.: 2024-02

TITLE:  
**FIRST FLOOR**  
**PLAN EXHIBIT**


DWG NO.:  
**EX1.1**  
 ISSUED AS EXHIBIT

**1** FIRST FLOOR PLAN  
 SCALE: 1/4" = 1'-0"  
 NORTH

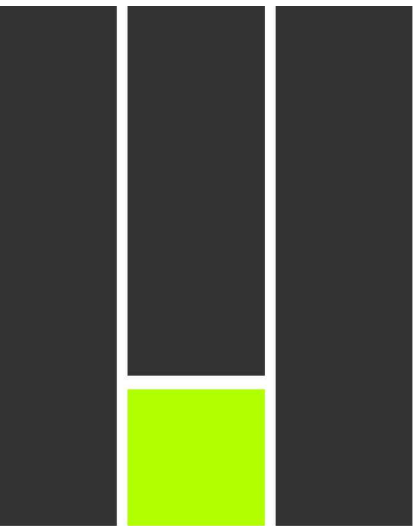

**McGeorge**  
Architecture Interiors

18 Fifth Avenue  
East Greenwich, Rhode Island 02818  
401.398.7606  
mcgeorgeai.com  
matthew@mcgeorgeai.com 401.215.0749 c  
rebecca@mcgeorgeai.com 401.215.0869 c

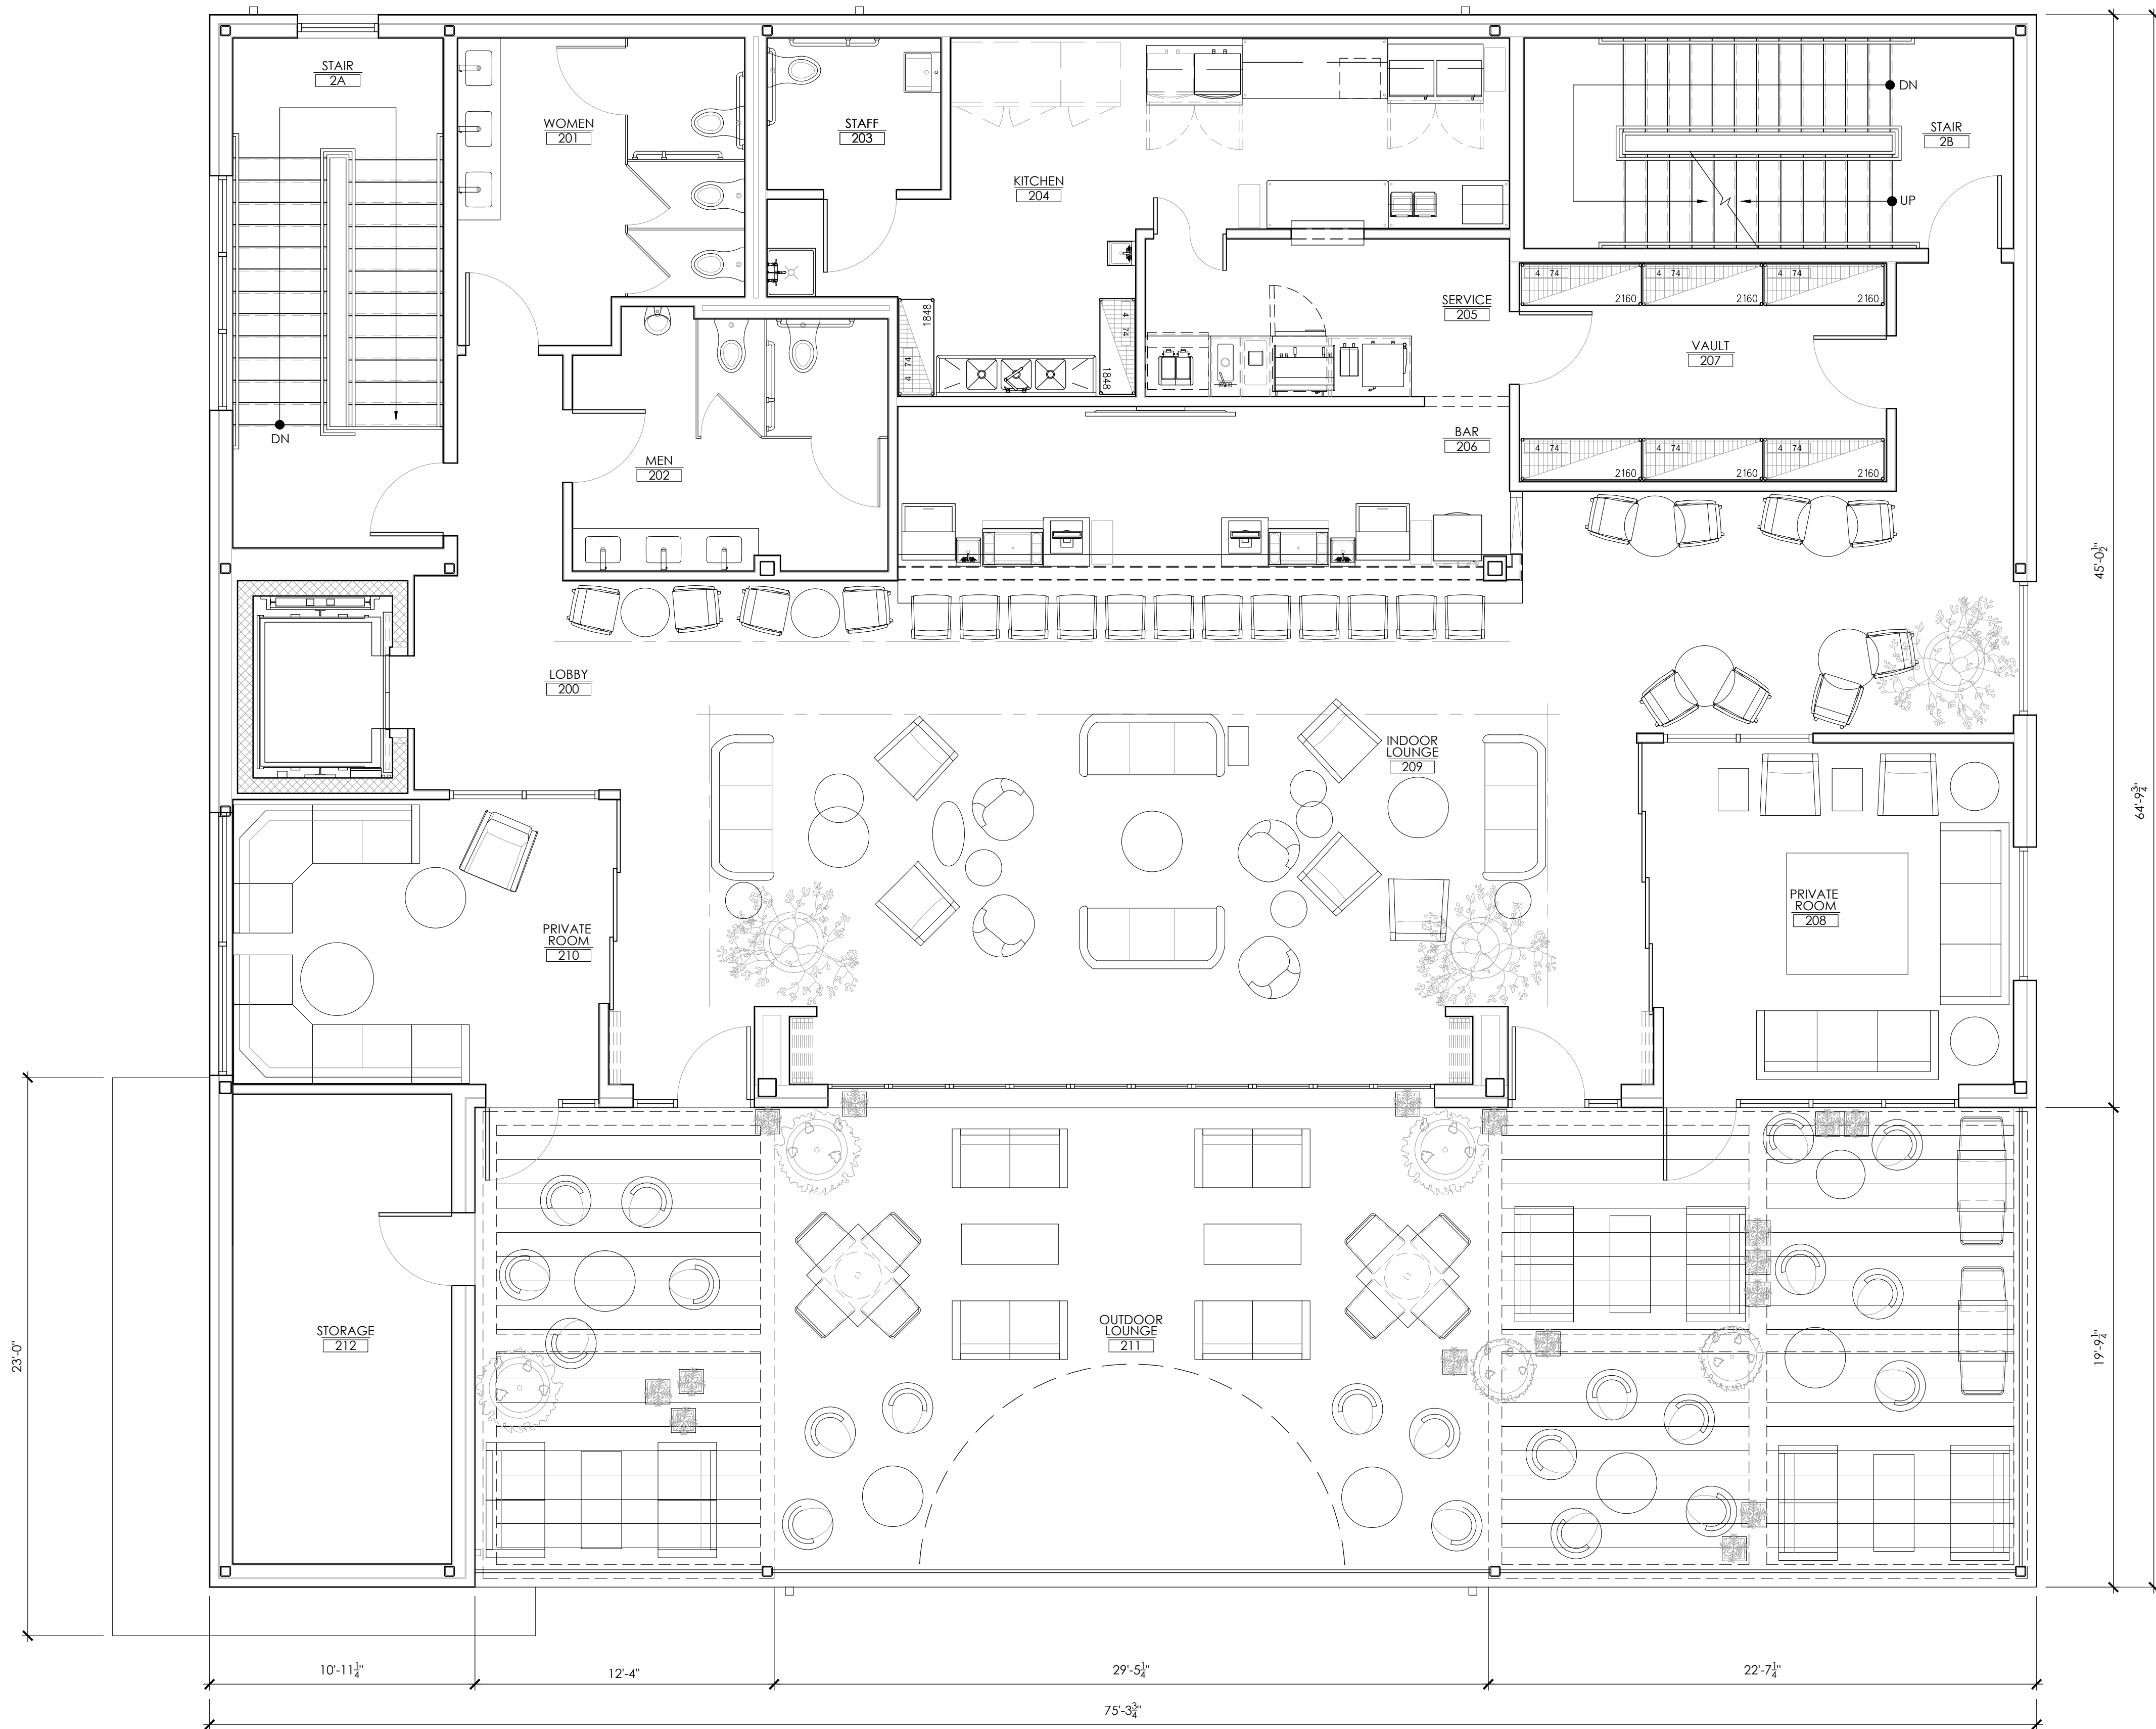

**1 SECOND FLOOR PLAN**  
SCALE: 1/4" = 1'-0"  
NORTH

PROJECT:

**PURE GENESIS**  
ATLANTIC CITY  
1015 PACIFIC AVENUE  
ATLANTIC CITY, NJ

CLIENT:

**PG HEALTH**  
168 BARCLAY FAMS #175  
CHERRY HILL, NJ 08034

REVISIONS:

NO.	DATE	DESCRIPTION

SCALE: AS NOTED DRAWN BY: MMJ/SL

DATE: 03.19.24 JOB NO.: 2024-02

TITLE:

**SECOND FLOOR**  
PLAN EXHIBIT

DWG NO.:

**EX2.1**

ISSUED AS EXHIBIT


NOTE:  
GROUND FLOOR ELEVATION CONTAINS 2'-0" OF FREEBOARD



1 WEST ELEVATION  
SCALE: 3/16" = 1'-0"



2 SOUTH ELEVATION  
SCALE: 3/16" = 1'-0"

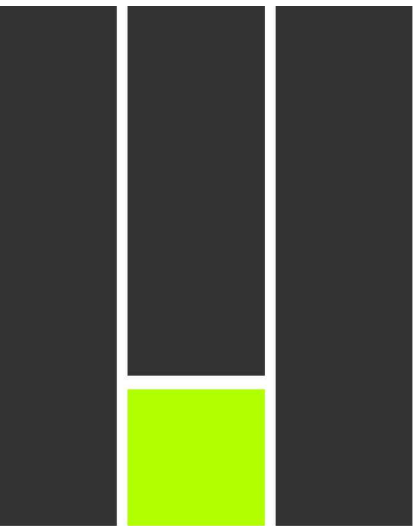

**McGeorge**  
Architecture Interiors  
18 Fifth Avenue  
East Greenwich, Rhode Island 02818  
401.398.7606  
mcgeorgeai.com  
matthew@mcgeorgeai.com 401.215.0749 c  
rebecca@mcgeorgeai.com 401.215.0869 c

PROJECT:  
**PURE GENESIS**  
ATLANTIC CITY  
1015 PACIFIC AVENUE  
ATLANTIC CITY, NJ

CLIENT:  
**PG HEALTH**  
168 BARCLAY FARM #175  
CHERRY HILL, NJ 08034

REVISIONS:	NO.	DATE	DESCRIPTION

SCALE: AS NOTED DRAWN BY: RMM/SL  
DATE: 03.19.24 JOB NO.: 2024-02


TITLE:  
**EXTERIOR ELEVATIONS EXHIBIT**

DWG NO.:  
**EX3.1**  
ISSUED AS EXHIBIT


NOTE:  
GROUND FLOOR ELEVATION CONTAINS 2'-0" OF FREEBOARD



1 EAST ELEVATION  
SCALE: 3/16" = 1'-0"

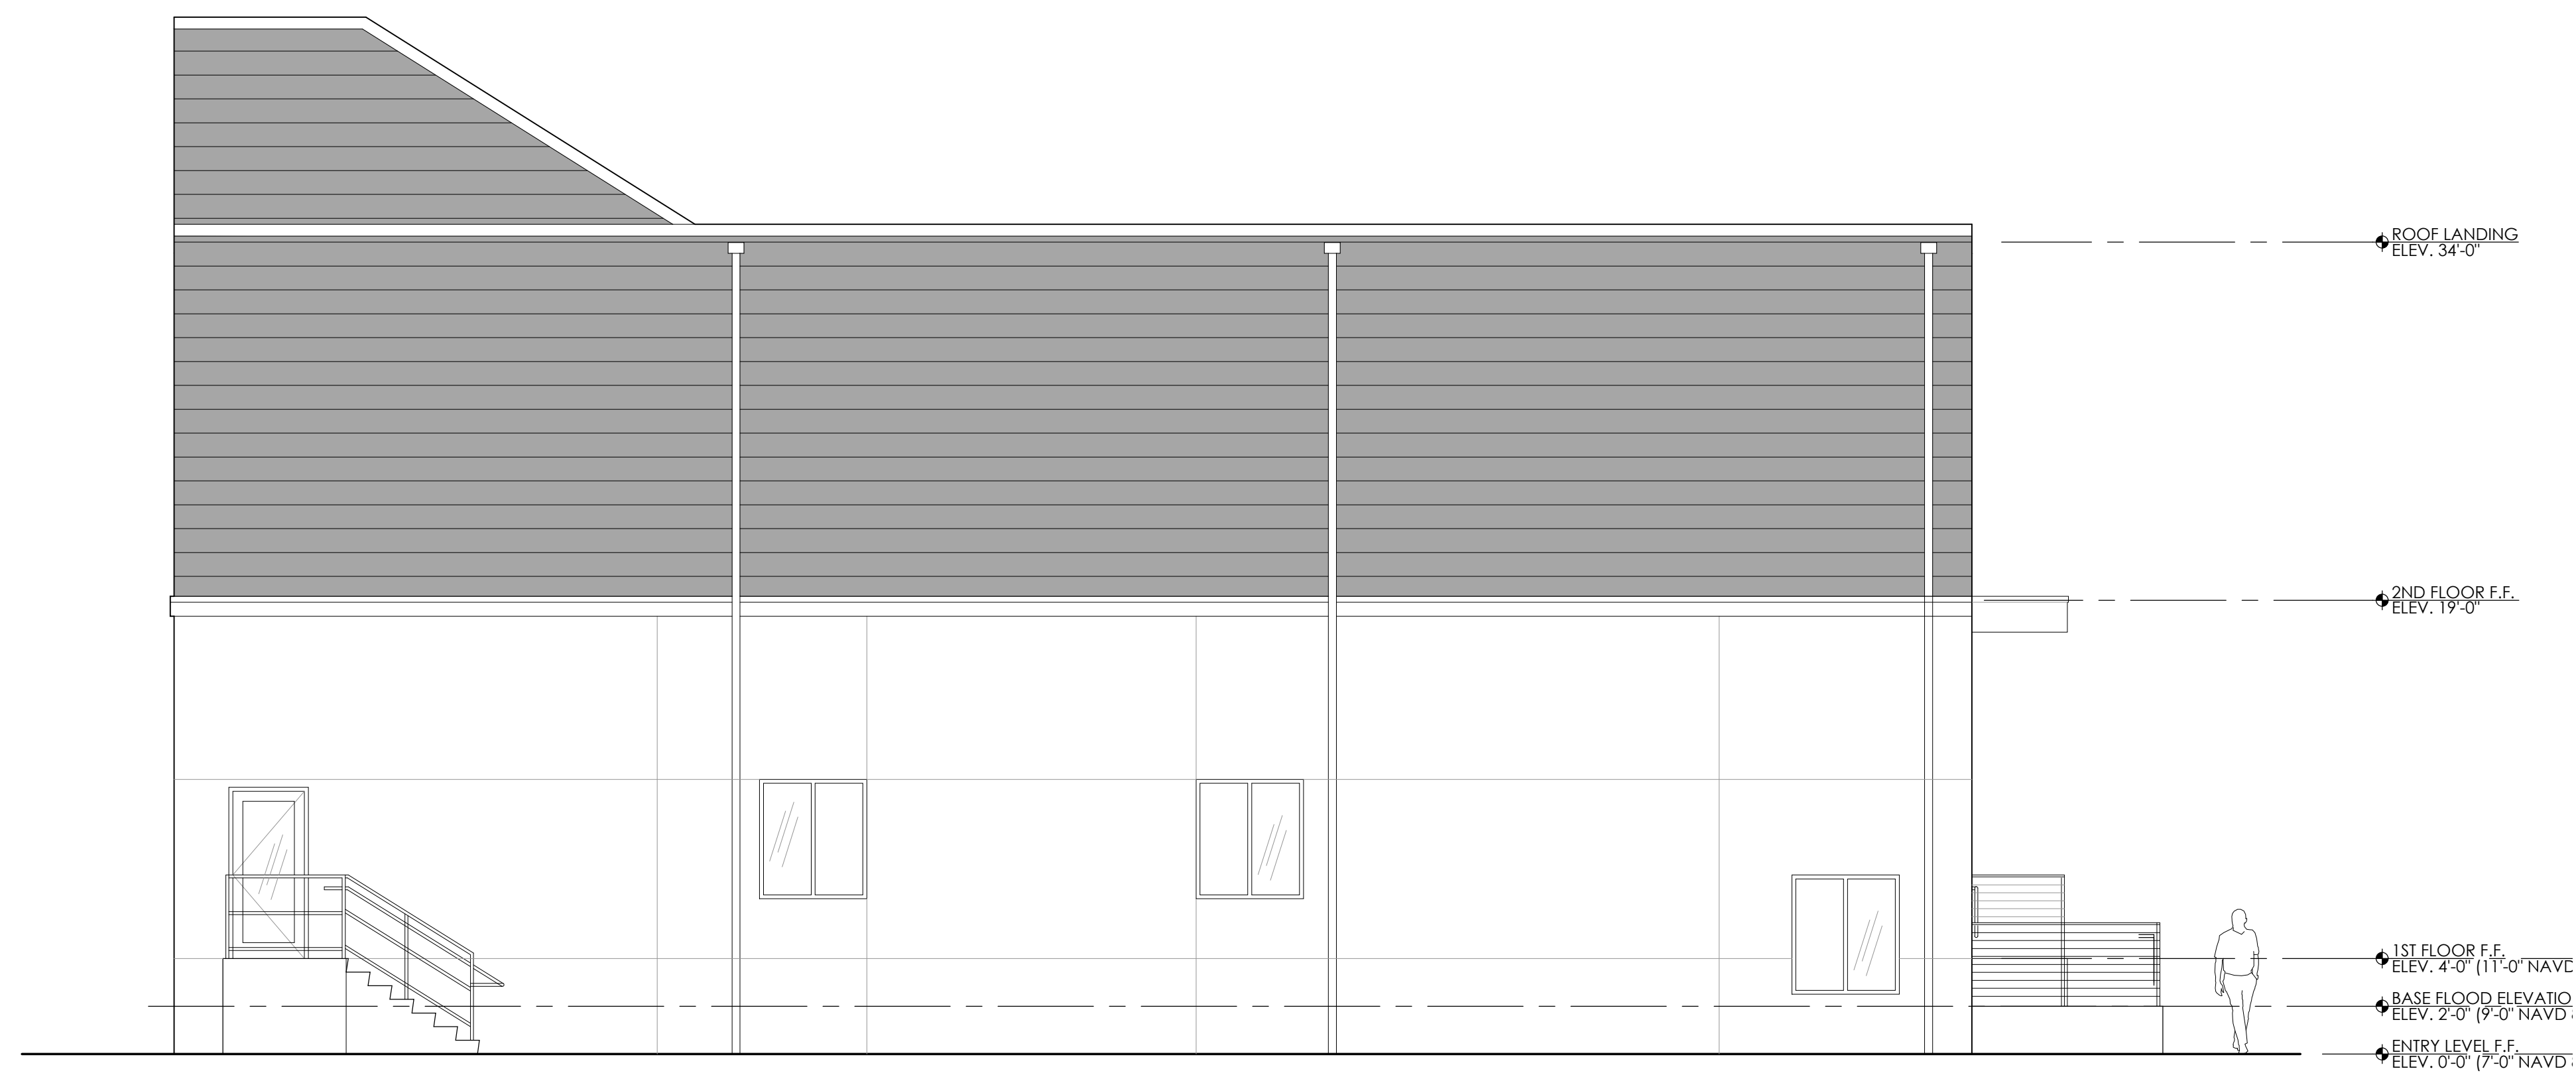

2 NORTH ELEVATION  
SCALE: 3/16" = 1'-0"

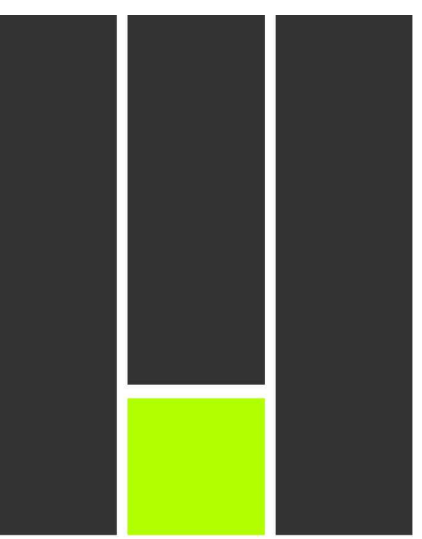

**McGeorge**  
Architecture Interiors  
18 Fifth Avenue  
East Greenwich, Rhode Island 02818  
401.398.7606  
mcgeorgeai.com  
matthew@mcgeorgeai.com 401.215.0749 c  
rebecca@mcgeorgeai.com 401.215.0869 c

PROJECT:  
**PURE GENESIS**  
ATLANTIC CITY  
1015 PACIFIC AVENUE  
ATLANTIC CITY, NJ

CLIENT:  
**PG HEALTH**  
168 BARCLAY FARMERS #175  
CHERRY HILL, NJ 08034

REVISIONS:	NO.	DATE	DESCRIPTION

SCALE: AS NOTED DRAWN BY: MMJ/SL  
DATE: 03.19.24 JOB NO.: 2024-02

TITLE:  
**EXTERIOR ELEVATIONS EXHIBIT**

DWG NO.:  
**EX3.2**  
ISSUED AS EXHIBIT



**McGeorge**  
Architecture Interiors

18 Fifth Avenue  
East Greenwich, Rhode Island 02818  
401.398.7606  
mcgeorgeai.com

matthew@mcgeorgeai.com 401.215.0749 c  
rebecca@mcgeorgeai.com 401.215.0869 c

PROJECT:

**PURE GENESIS  
ATLANTIC CITY**  
1015 PACIFIC AVENUE  
ATLANTIC CITY, NJ

CLIENT:

**PG HEALTH**  
168 BARCLAY FARMERS #175  
CHERRY HILL, NJ 08034

REVISIONS:

NO.	DATE	DESCRIPTION

SCALE:

AS NOTED

DATE: 03.19.24

TITLE:

**EXTERIOR  
MODEL VIEWS  
EXHIBIT**

DWG NO.:

**EX4.1**

ISSUED AS EXHIBIT