



1 Proposed First Floor Plan  
1/4"=1'-0"  
1,188 S.F.

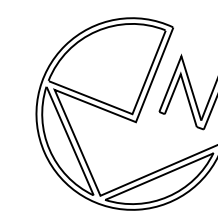

0 2' 4' 8'  
SCALE: 1/4" = 1'-0"

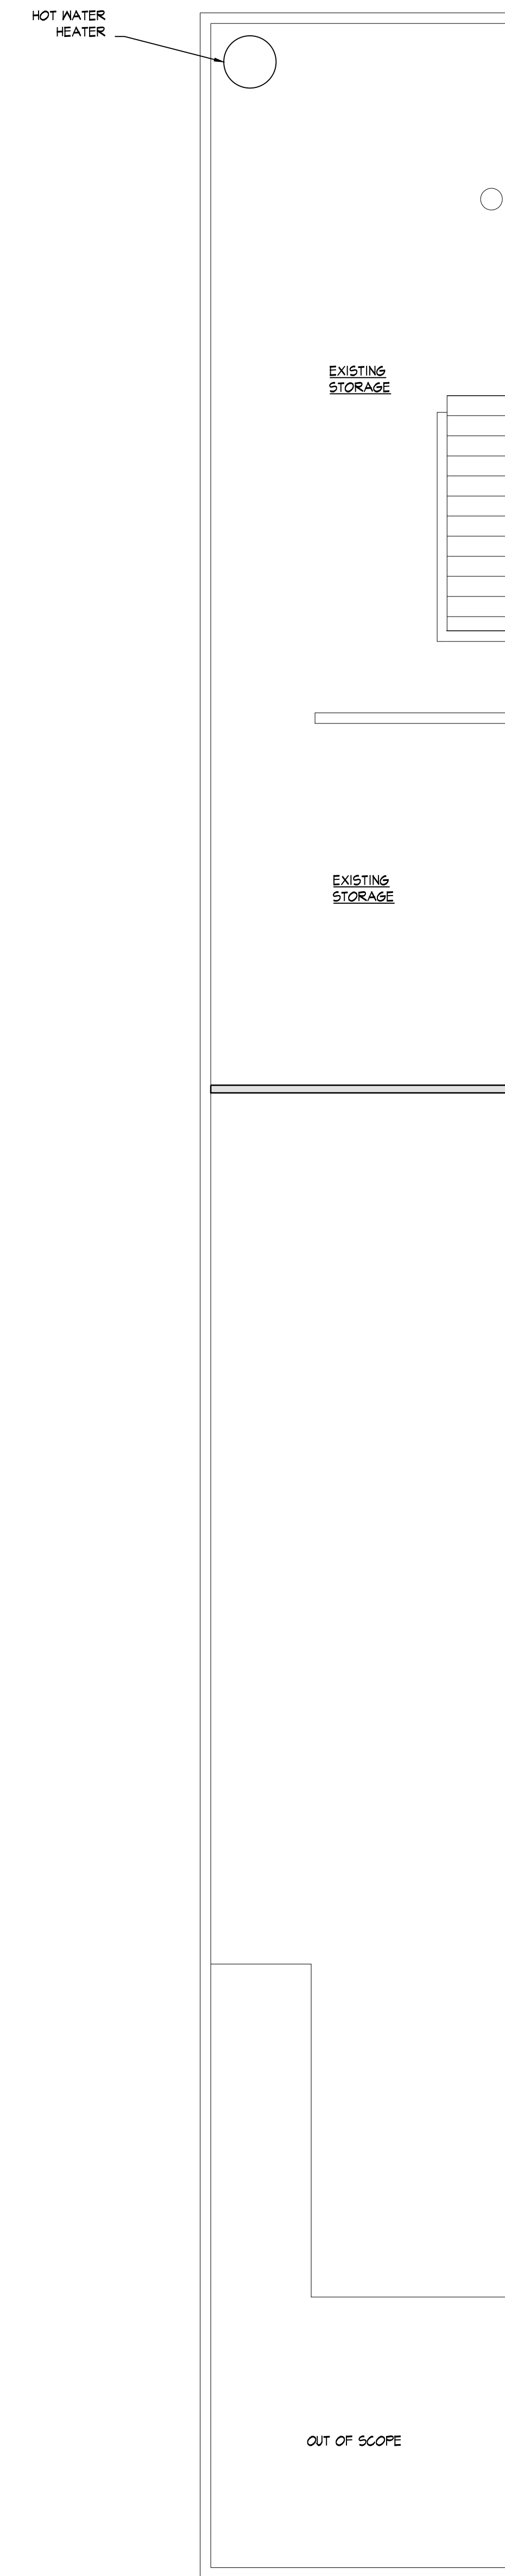


2 Proposed Mezzanine Floor Plan  
1/4"=1'-0"  
512 S.F.



TOKARSKI + MILLEMANN  
ARCHITECTS, LLC

1729 ROUTE 35  
WALL, NEW JERSEY 07719  
phone 732.262.0046  
facsimile 732.262.0045  
Email info@tm-architects.com

Michael J. Millemann, AIA

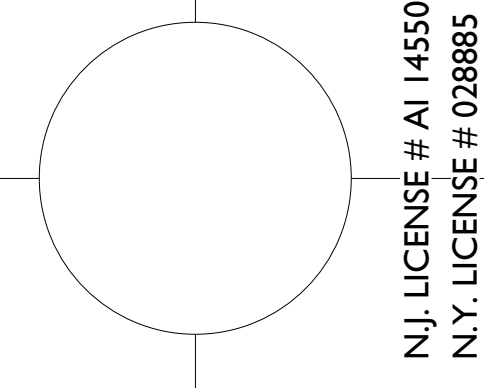

CERTIFICATE OF AUTHORIZATION  
No. AC33200

Proposed Alterations to:  
**PUFFSIE DISPENSARY**  
**1536 Atlantic Ave.**  
Atlantic City, New Jersey  
Block X, Lot X

REV.	DATE	DESCRIPTION
1	5/26/23	ISSUED FOR PLANNING BD.

FLOOR PLANS

PROJECT NO.: 2335 DRAWN BY: MOMM

DATE ISSUED: 01.08.24

SHEET NO.:

